

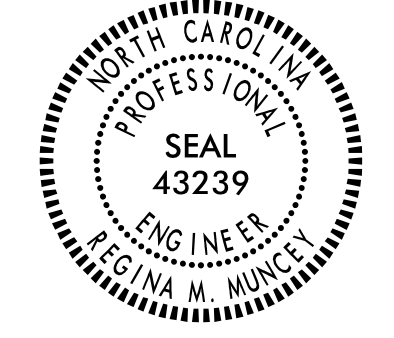


TIP NO.	SHEET NO.
U-4405B	PMP-3
APPROVED: <i>Regina M. Muncy</i> <small>DocuSigned by: Regina M. Muncy CFE51B622454FA</small>	
DATE: 10/15/2024	
SEAL	
	
DOCUMENT NOT CONSIDERED FINAL UNLESS ALL SIGNATURES COMPLETED	

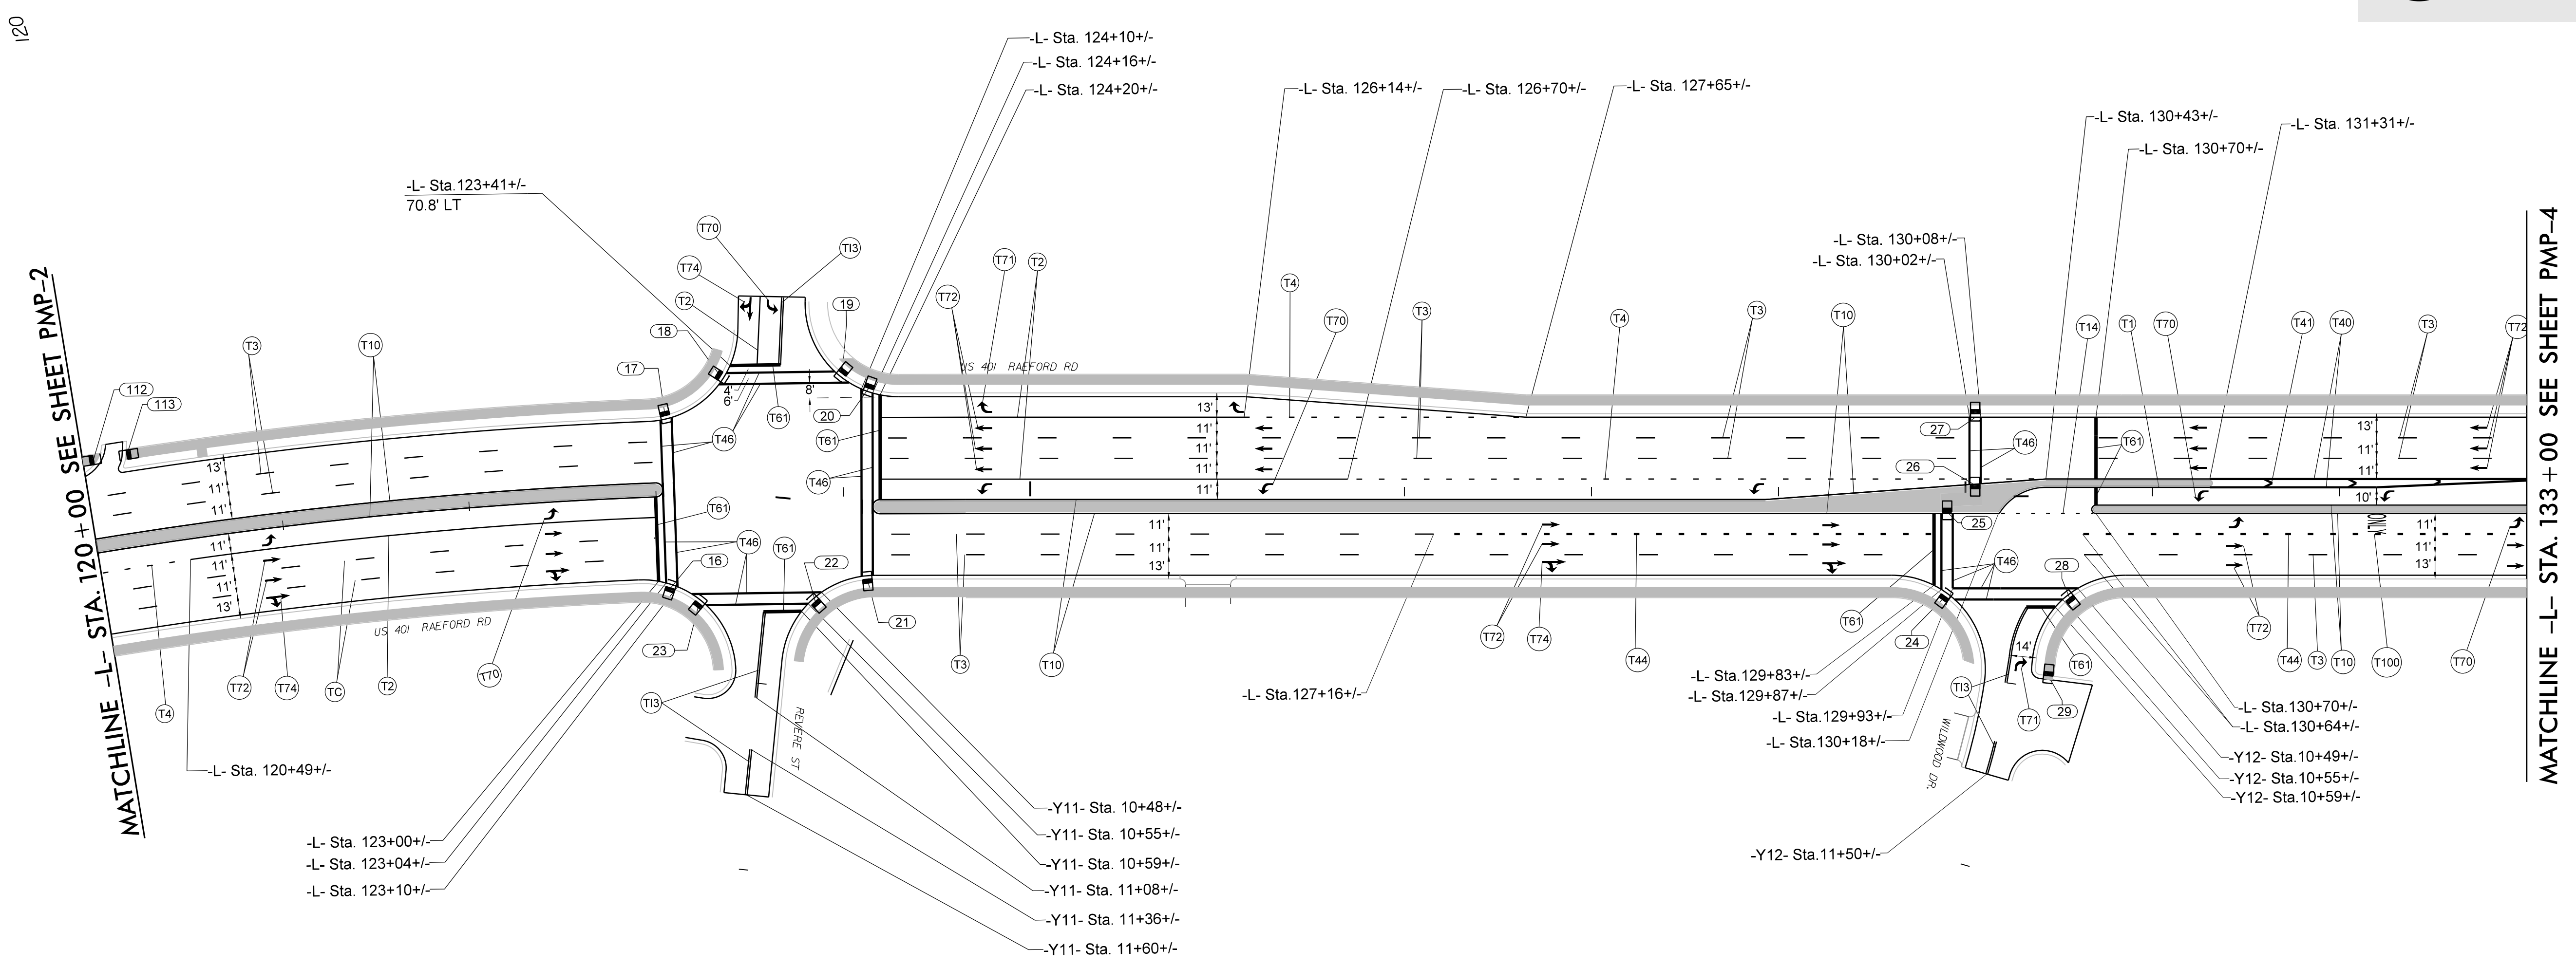

MATCHLINE -L- STA. 120+00 SEE SHEET PMP-2

MATCHLINE -L- STA. 133+00 SEE SHEET PMP-4

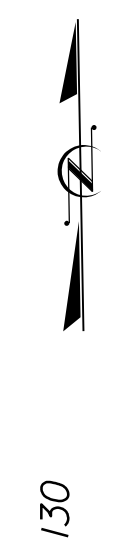

10/15/2024
J:\Traffic\SIGNING & PM - U-4405B\PAVEMENT MARKING\Plan Sheets\U-4405B_pmp_3.dgn
jhambright

PAVEMENT MARKING DETAIL