


TIP NO.	SHEET NO.
U - 4405B	PMP - 4
APPROVED: <i>Regina M. Muncy</i> C7F5E1B622454FA	
DATE: 10/15/2024	
SEAL	
DOCUMENT NOT CONSIDERED FINAL UNLESS ALL SIGNATURES COMPLETED	

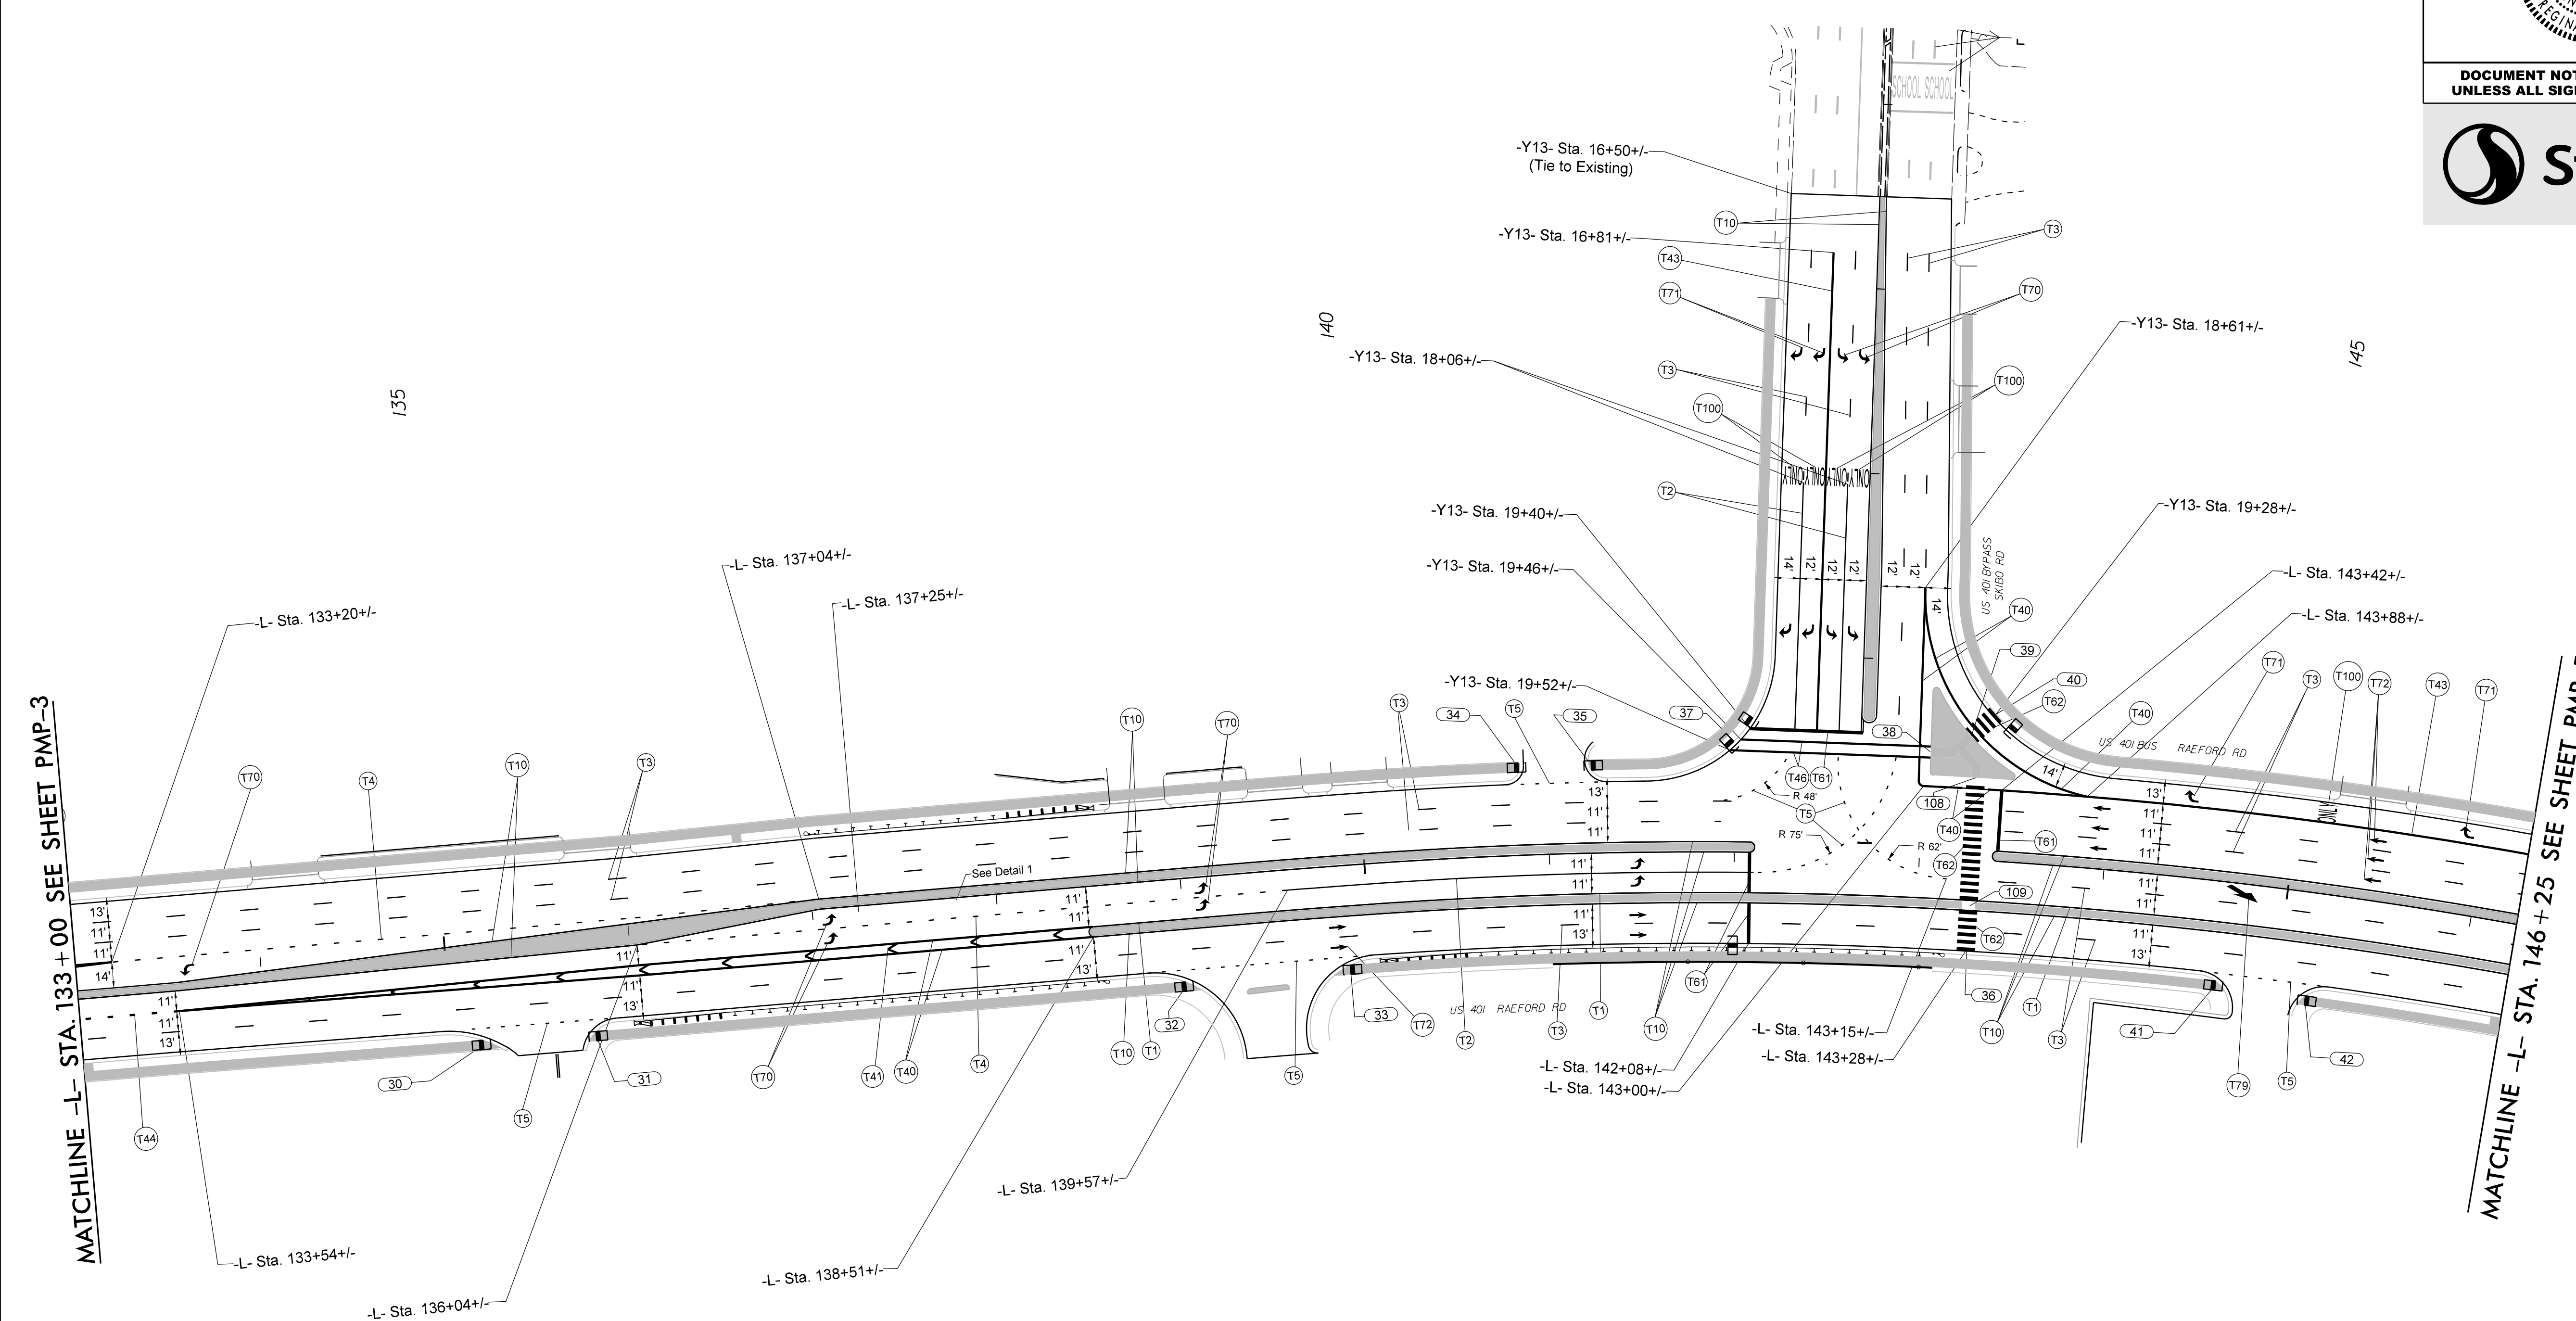

10/15/2024
 J:\Traffic\SIGNING & PM - U-4405B\PAVEMENT MARKING\Plan Sheets\U-4405B_pmp_4.dgn
 jhambright

PAVEMENT MARKING DETAIL