


TIP NO. U - 4405B	SHEET NO. PMP - 5
APPROVED: <i>Regina M. Muncy</i> DATE: 10/15/2024	
DOCUMENT NOT CONSIDERED FINAL UNLESS ALL SIGNATURES COMPLETED	

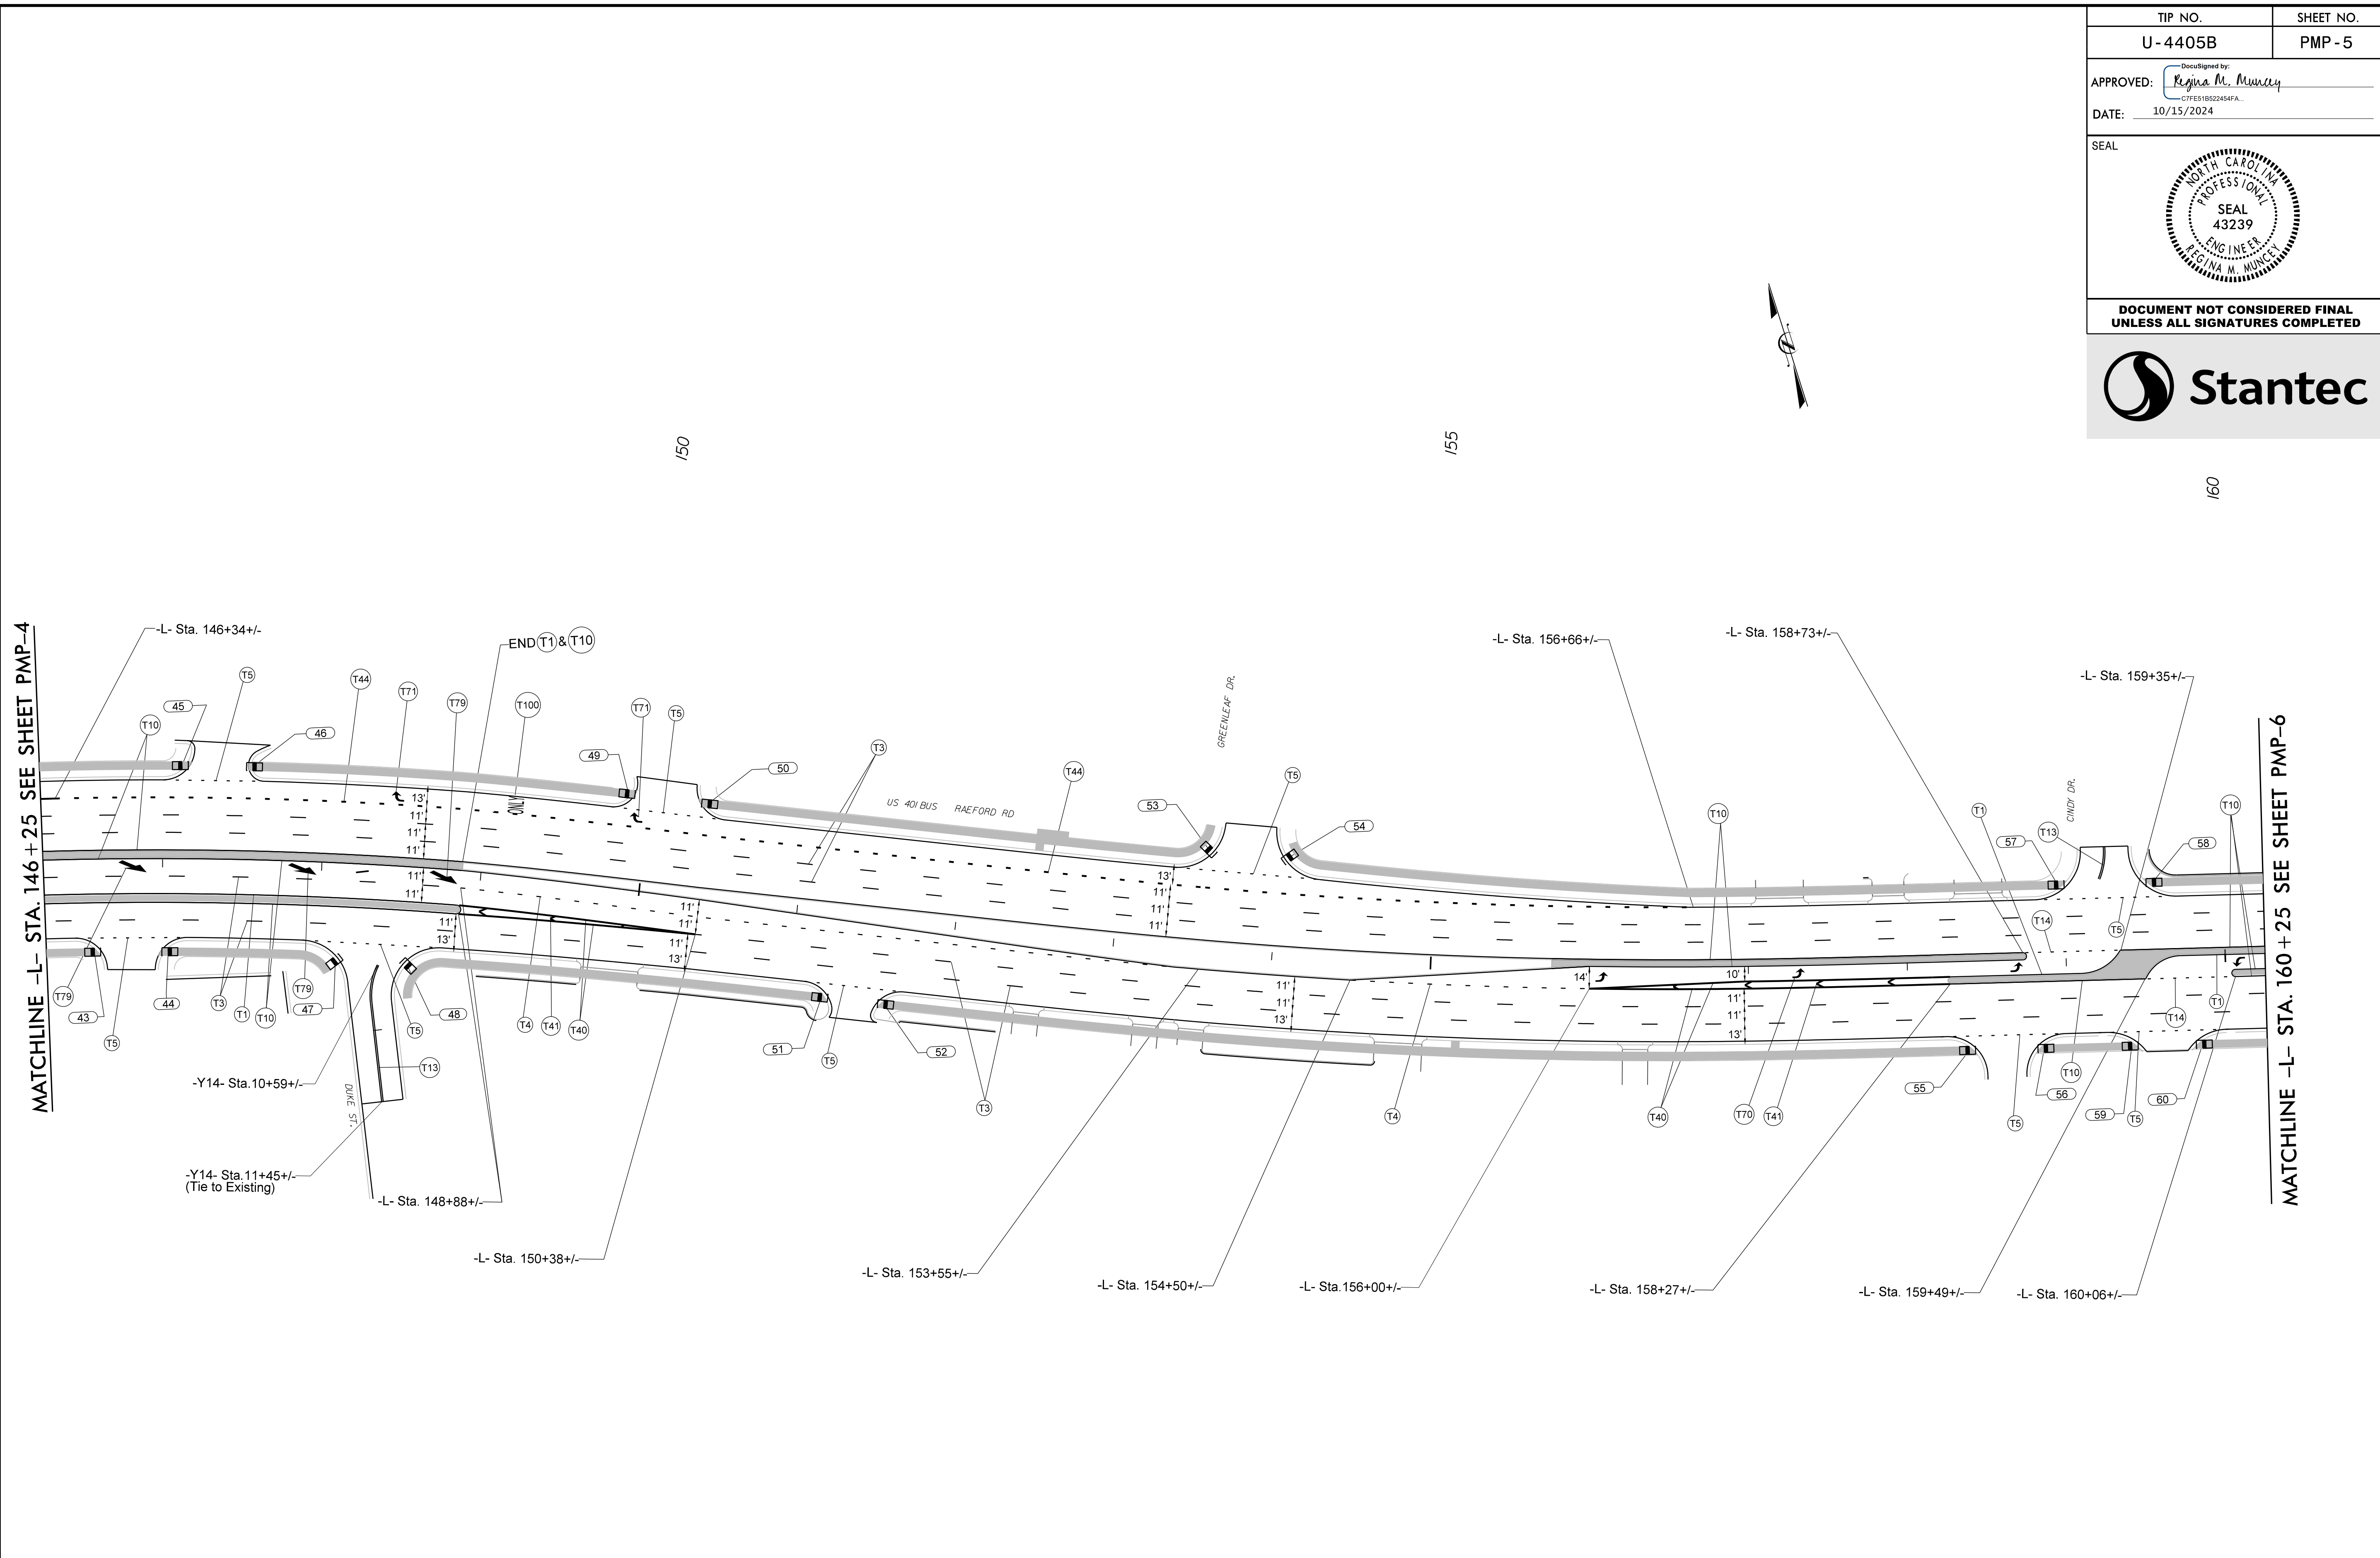

PAVEMENT MARKING DETAIL

10/15/2024
J:\Traffic\SIGNING & PM - U-4405B\PAVEMENT MARKING\Plan Sheets\U-4405B_pmp_5.dgn
jhambricht