

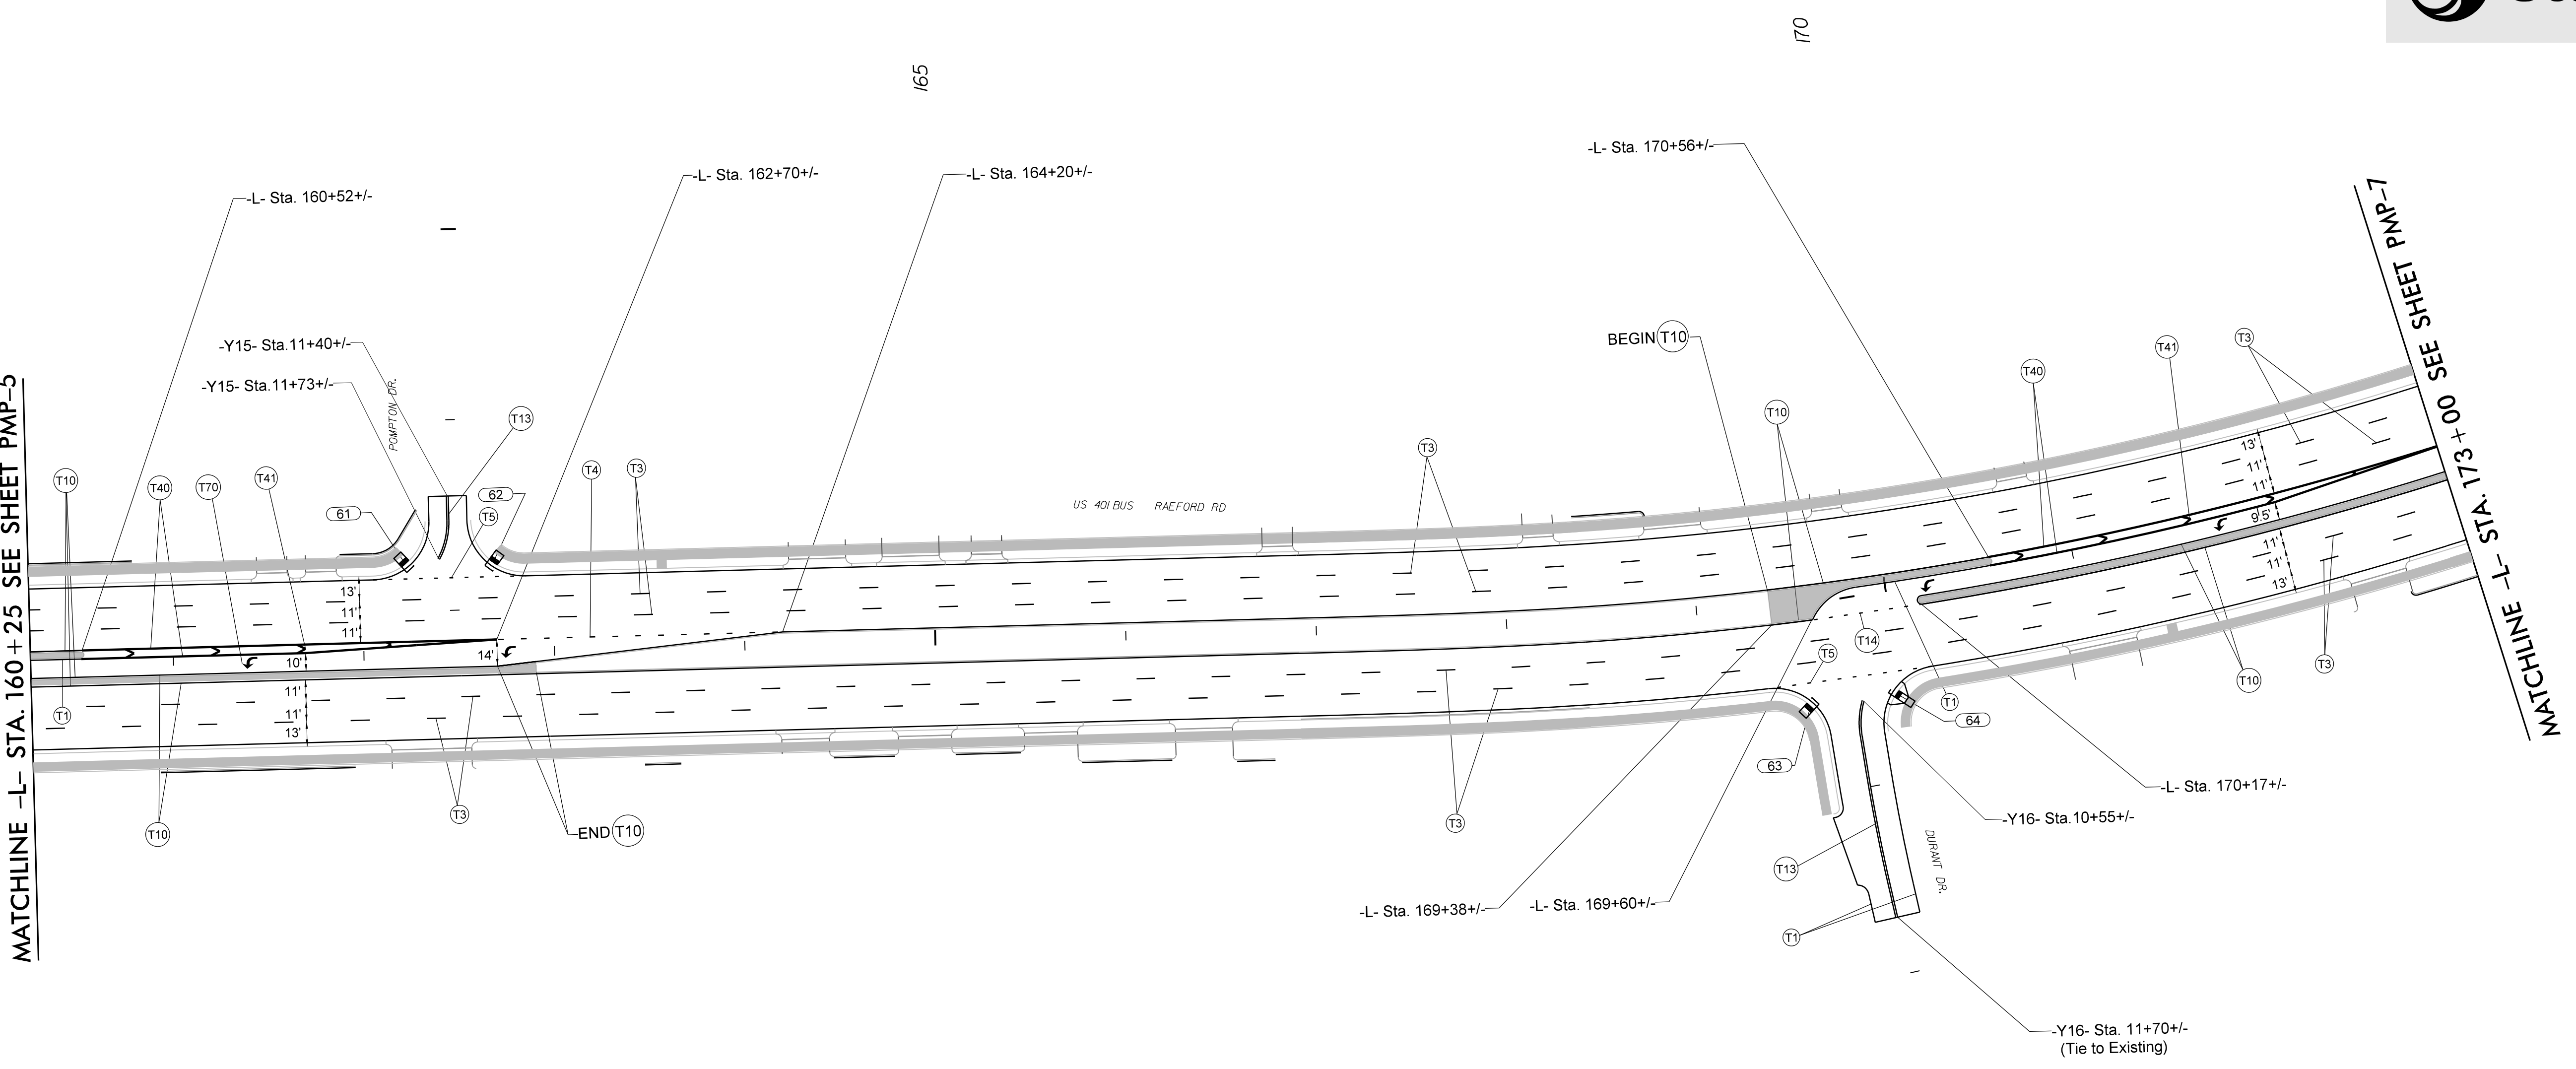


TIP NO. U - 4405B	SHEET NO. PMP - 6
APPROVED: <i>Regina M. Muncy</i> C7F5E1B822454FA	
DATE: 10/15/2024	
	
DOCUMENT NOT CONSIDERED FINAL UNLESS ALL SIGNATURES COMPLETED	
	

MATCHLINE -L- STA. 160 +25 SEE SHEET PMP-5



10/15/2024
J:\Traffic\SIGNING & PM - U-4405B\PAVEMENT MARKING\Plan Sheets\U-4405B_pmp_6.dgn
jhambricht

PAVEMENT MARKING DETAIL