


TIP NO.	SHEET NO.
U - 4405B	PMP - 8
APPROVED: <i>Regina M. Muncy</i> DocuSigned by: CFE51B622454FA	
DATE: 10/15/2024	
SEAL	
DOCUMENT NOT CONSIDERED FINAL UNLESS ALL SIGNATURES COMPLETED	

185

190

195

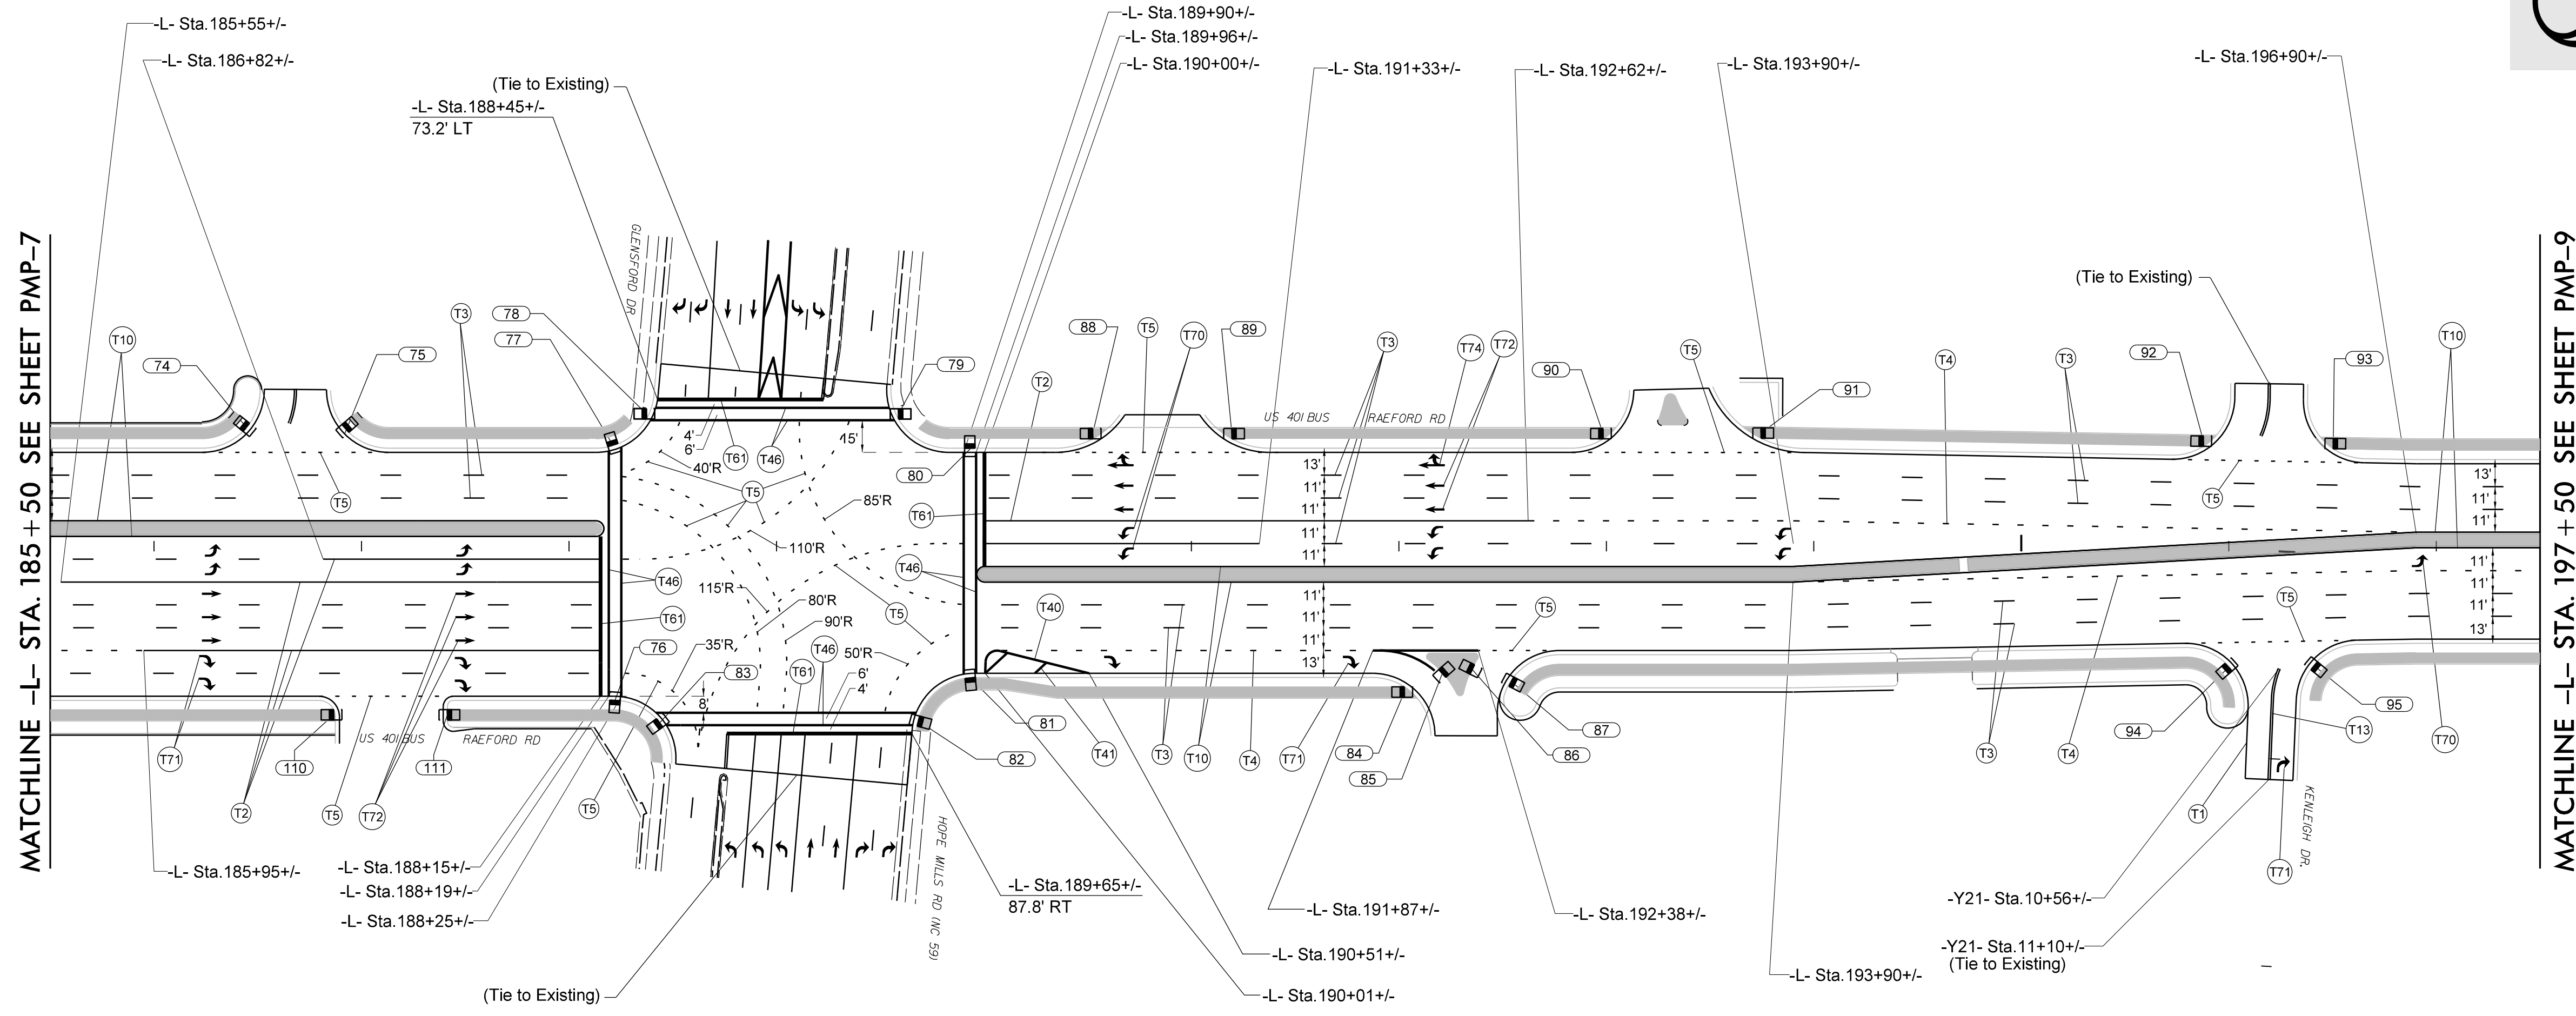

10/15/2024  
J:\Traffic\SIGNING & PM - U-4405B\PAVEMENT MARKING\Plan Sheets\U-4405B\_pmp\_8.dgn  
jhambricht

PAVEMENT MARKING DETAIL