

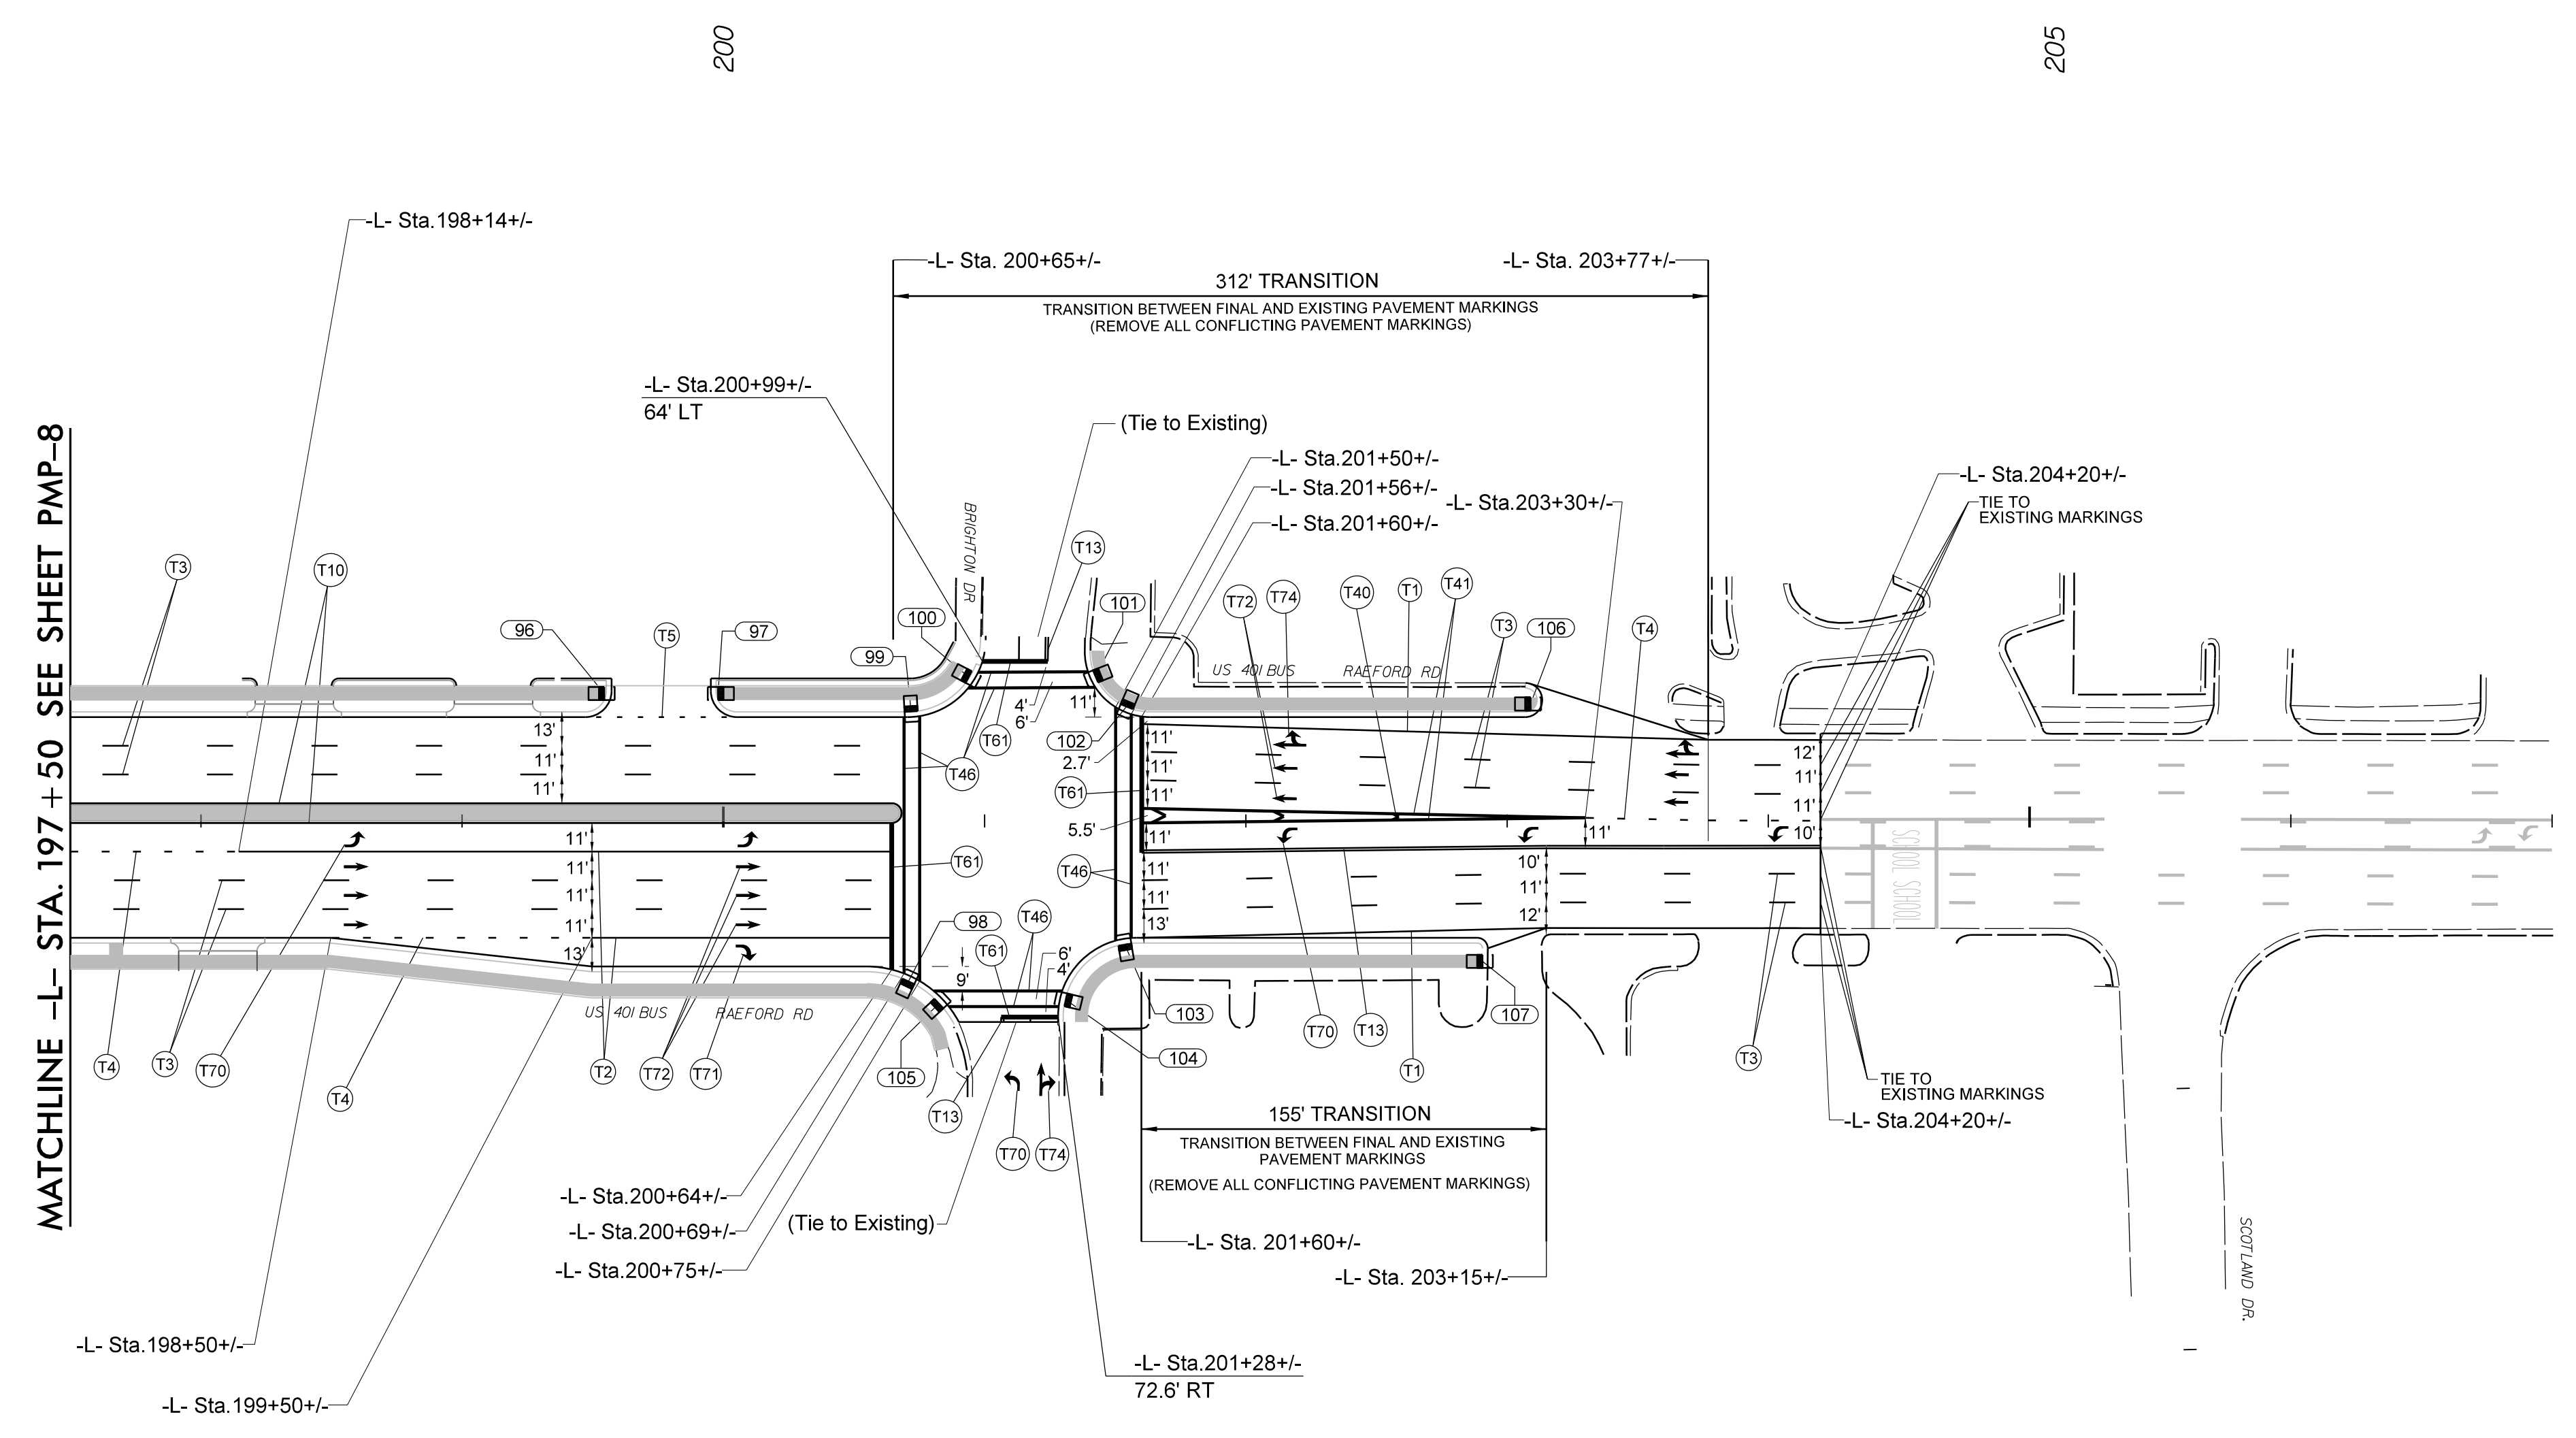


TIP NO. U - 4405B	SHEET NO. PMP - 9
APPROVED: <i>Regina M. Muncy</i> <small>DocuSigned by: CFE51B622454FA</small>	
DATE: 10/15/2024	
	
<b>DOCUMENT NOT CONSIDERED FINAL UNLESS ALL SIGNATURES COMPLETED</b>	
	



10/15/2024  
J:\Traffic\PAVEMENT MARKING\Plan Sheets\U-4405B\_pmp\_9.dgn  
hambright

PAVEMENT MARKING DETAIL