


PROJECT REFERENCE NO.	SHEET NO.
U-4405B	EC-24/CONST.18
RW SHEET NO.	
ROADWAY DESIGN ENGINEER	HYDRAULICS ENGINEER

NC GRID
NAD 83/NA 2011

INSTALL FABRIC INSERT INLET PROTECTION DEVICE IN LIEU OF ROCK INLET SEDIMENT TRAP TYPE 'C' AS DIRECTED TO AVOID PONDING OF RUNOFF IN ROADWAY OPEN TO PUBLIC TRAFFIC

MATCHLINE SEE SHEET 17
-L- STA 193+00

MATCHLINE SEE SHEET 19
-L- STA 205+00

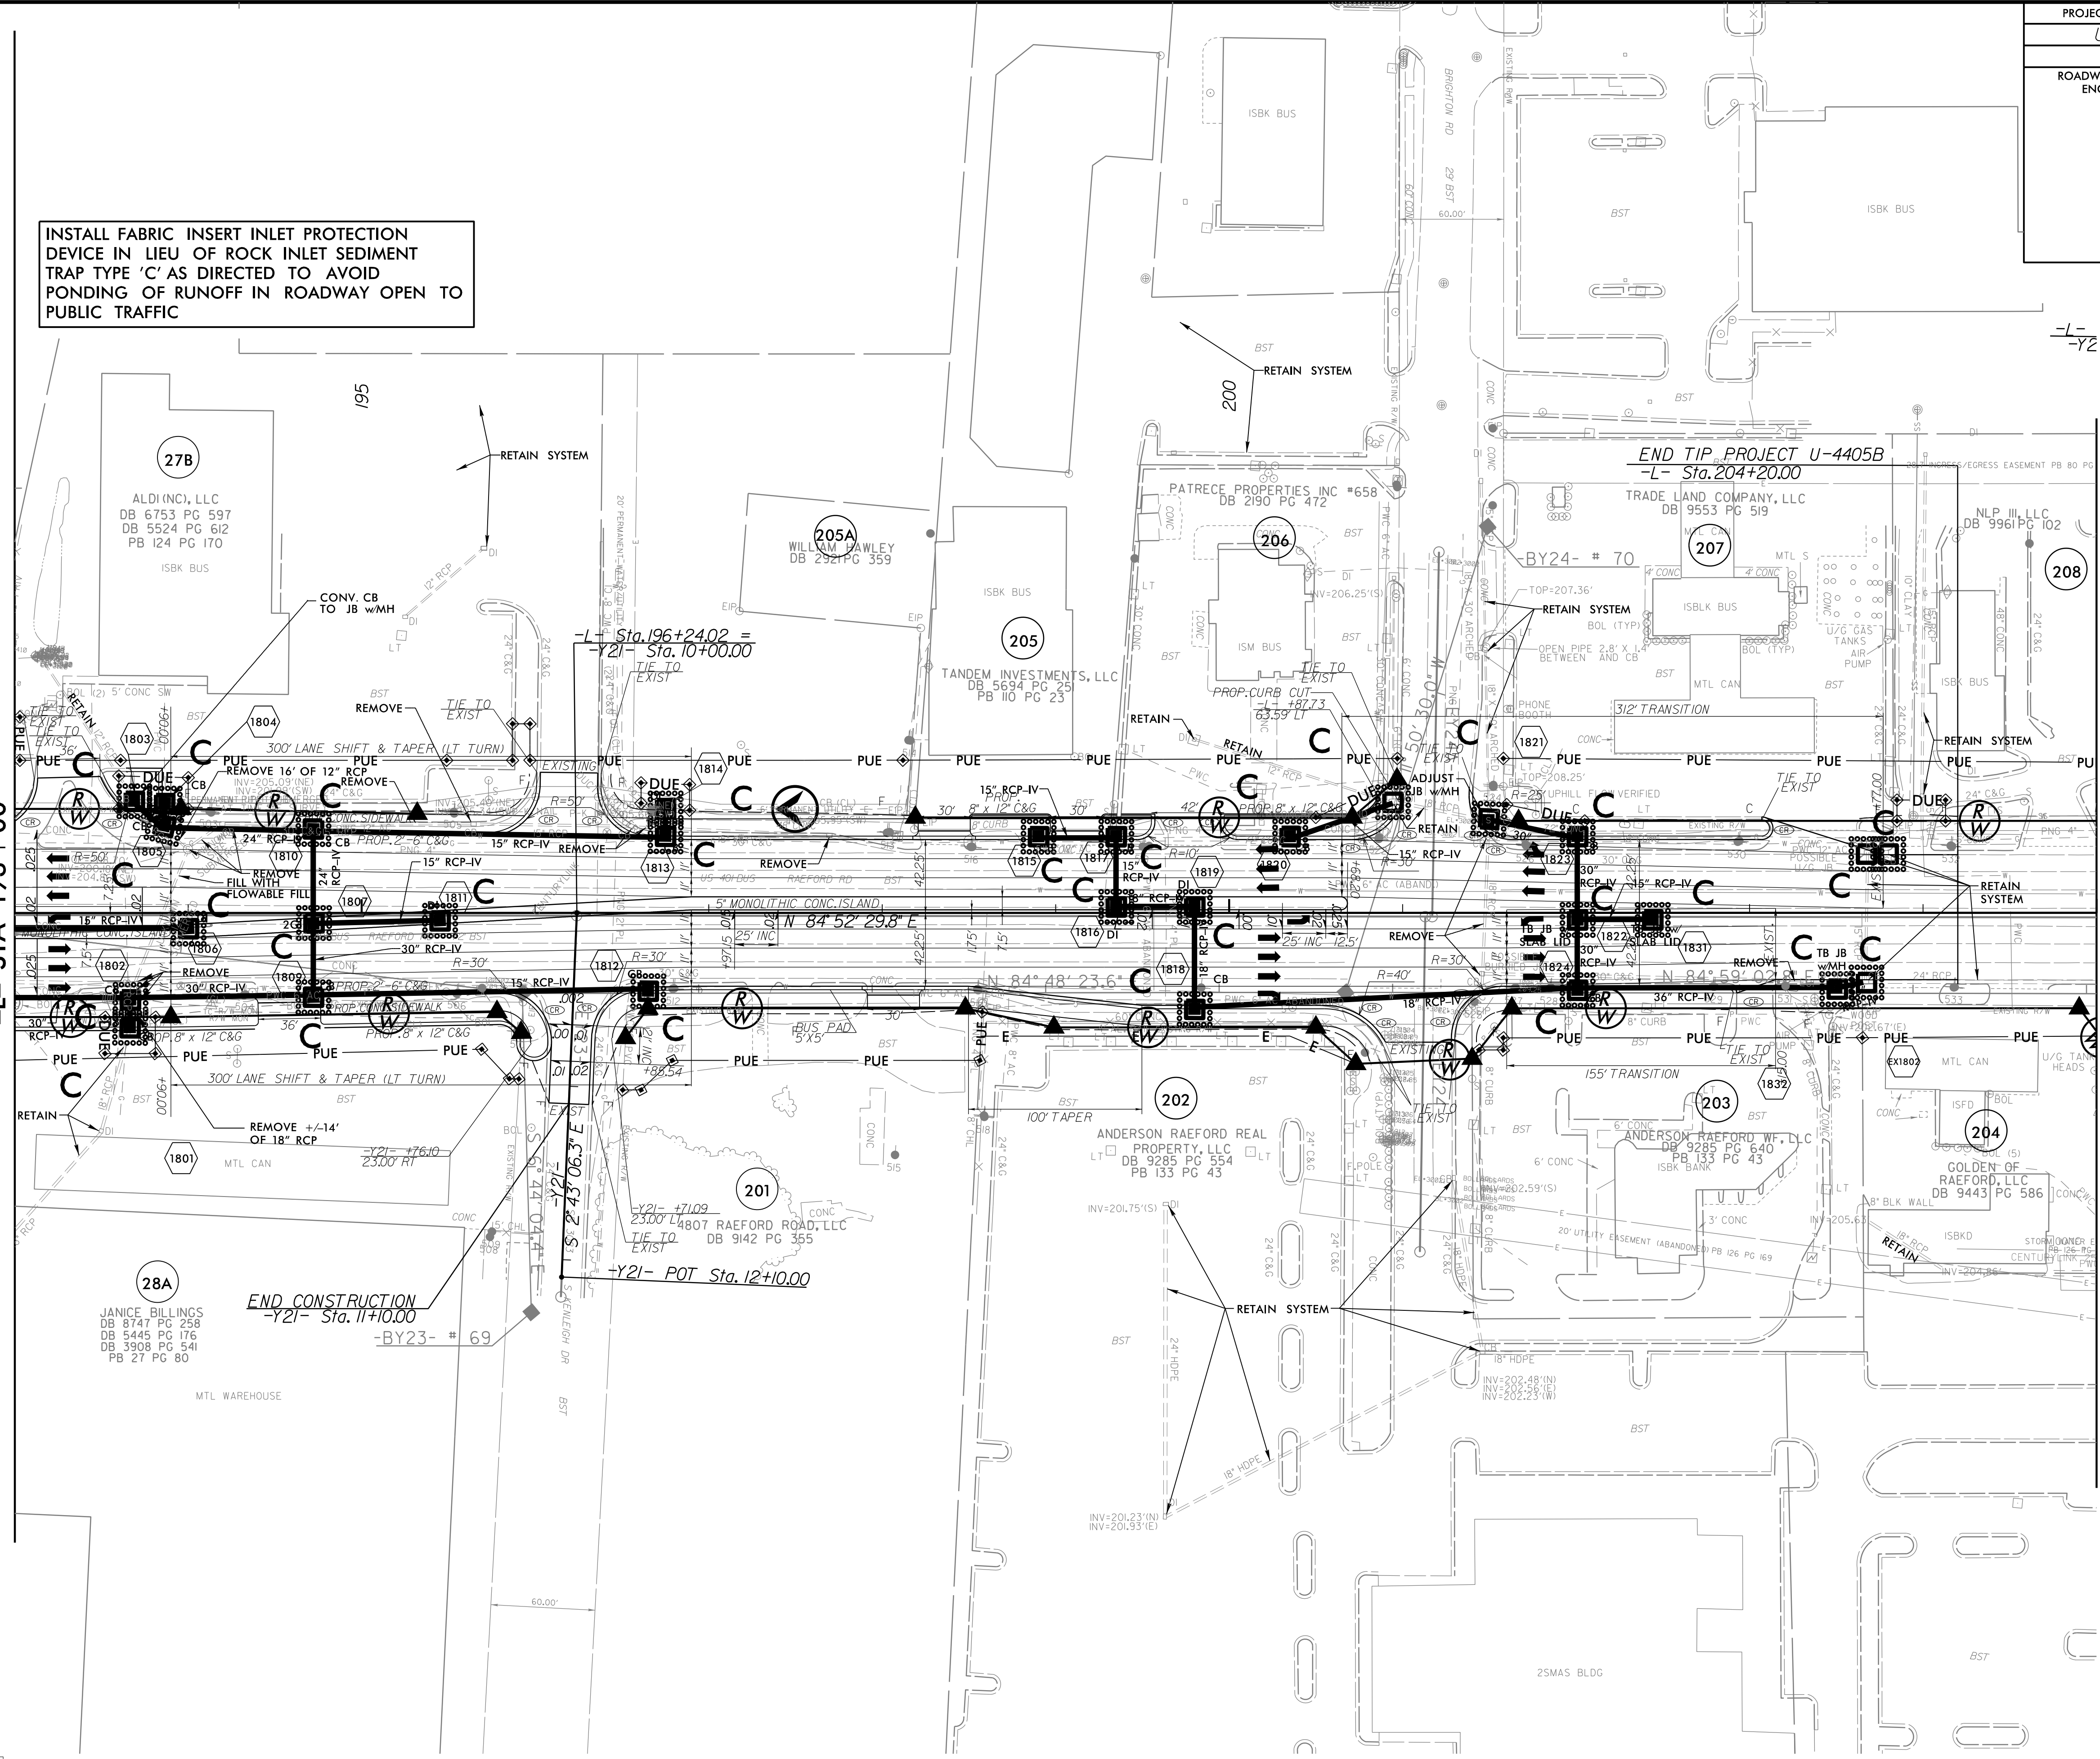

REVISIONS

- ★ PROPOSED SIGNAL
- ▬ PROP CONC SIDEWALK

** A DESIGN EXCEPTION FOR LANE WIDTH IS REQUIRED FOR -L- STA. 38+95.00 TO -L- 319+95.00

NOTE: SEE SHEET 39 FOR -L- PROFILE
SEE SHEET 48 FOR -Y21- PROFILE

8/17/99
 10/8/2024
 U:\4405\REV\EC_psh_18_Final.dgn
 U:\4405\REV\EC_psh_18_Final.dgn