


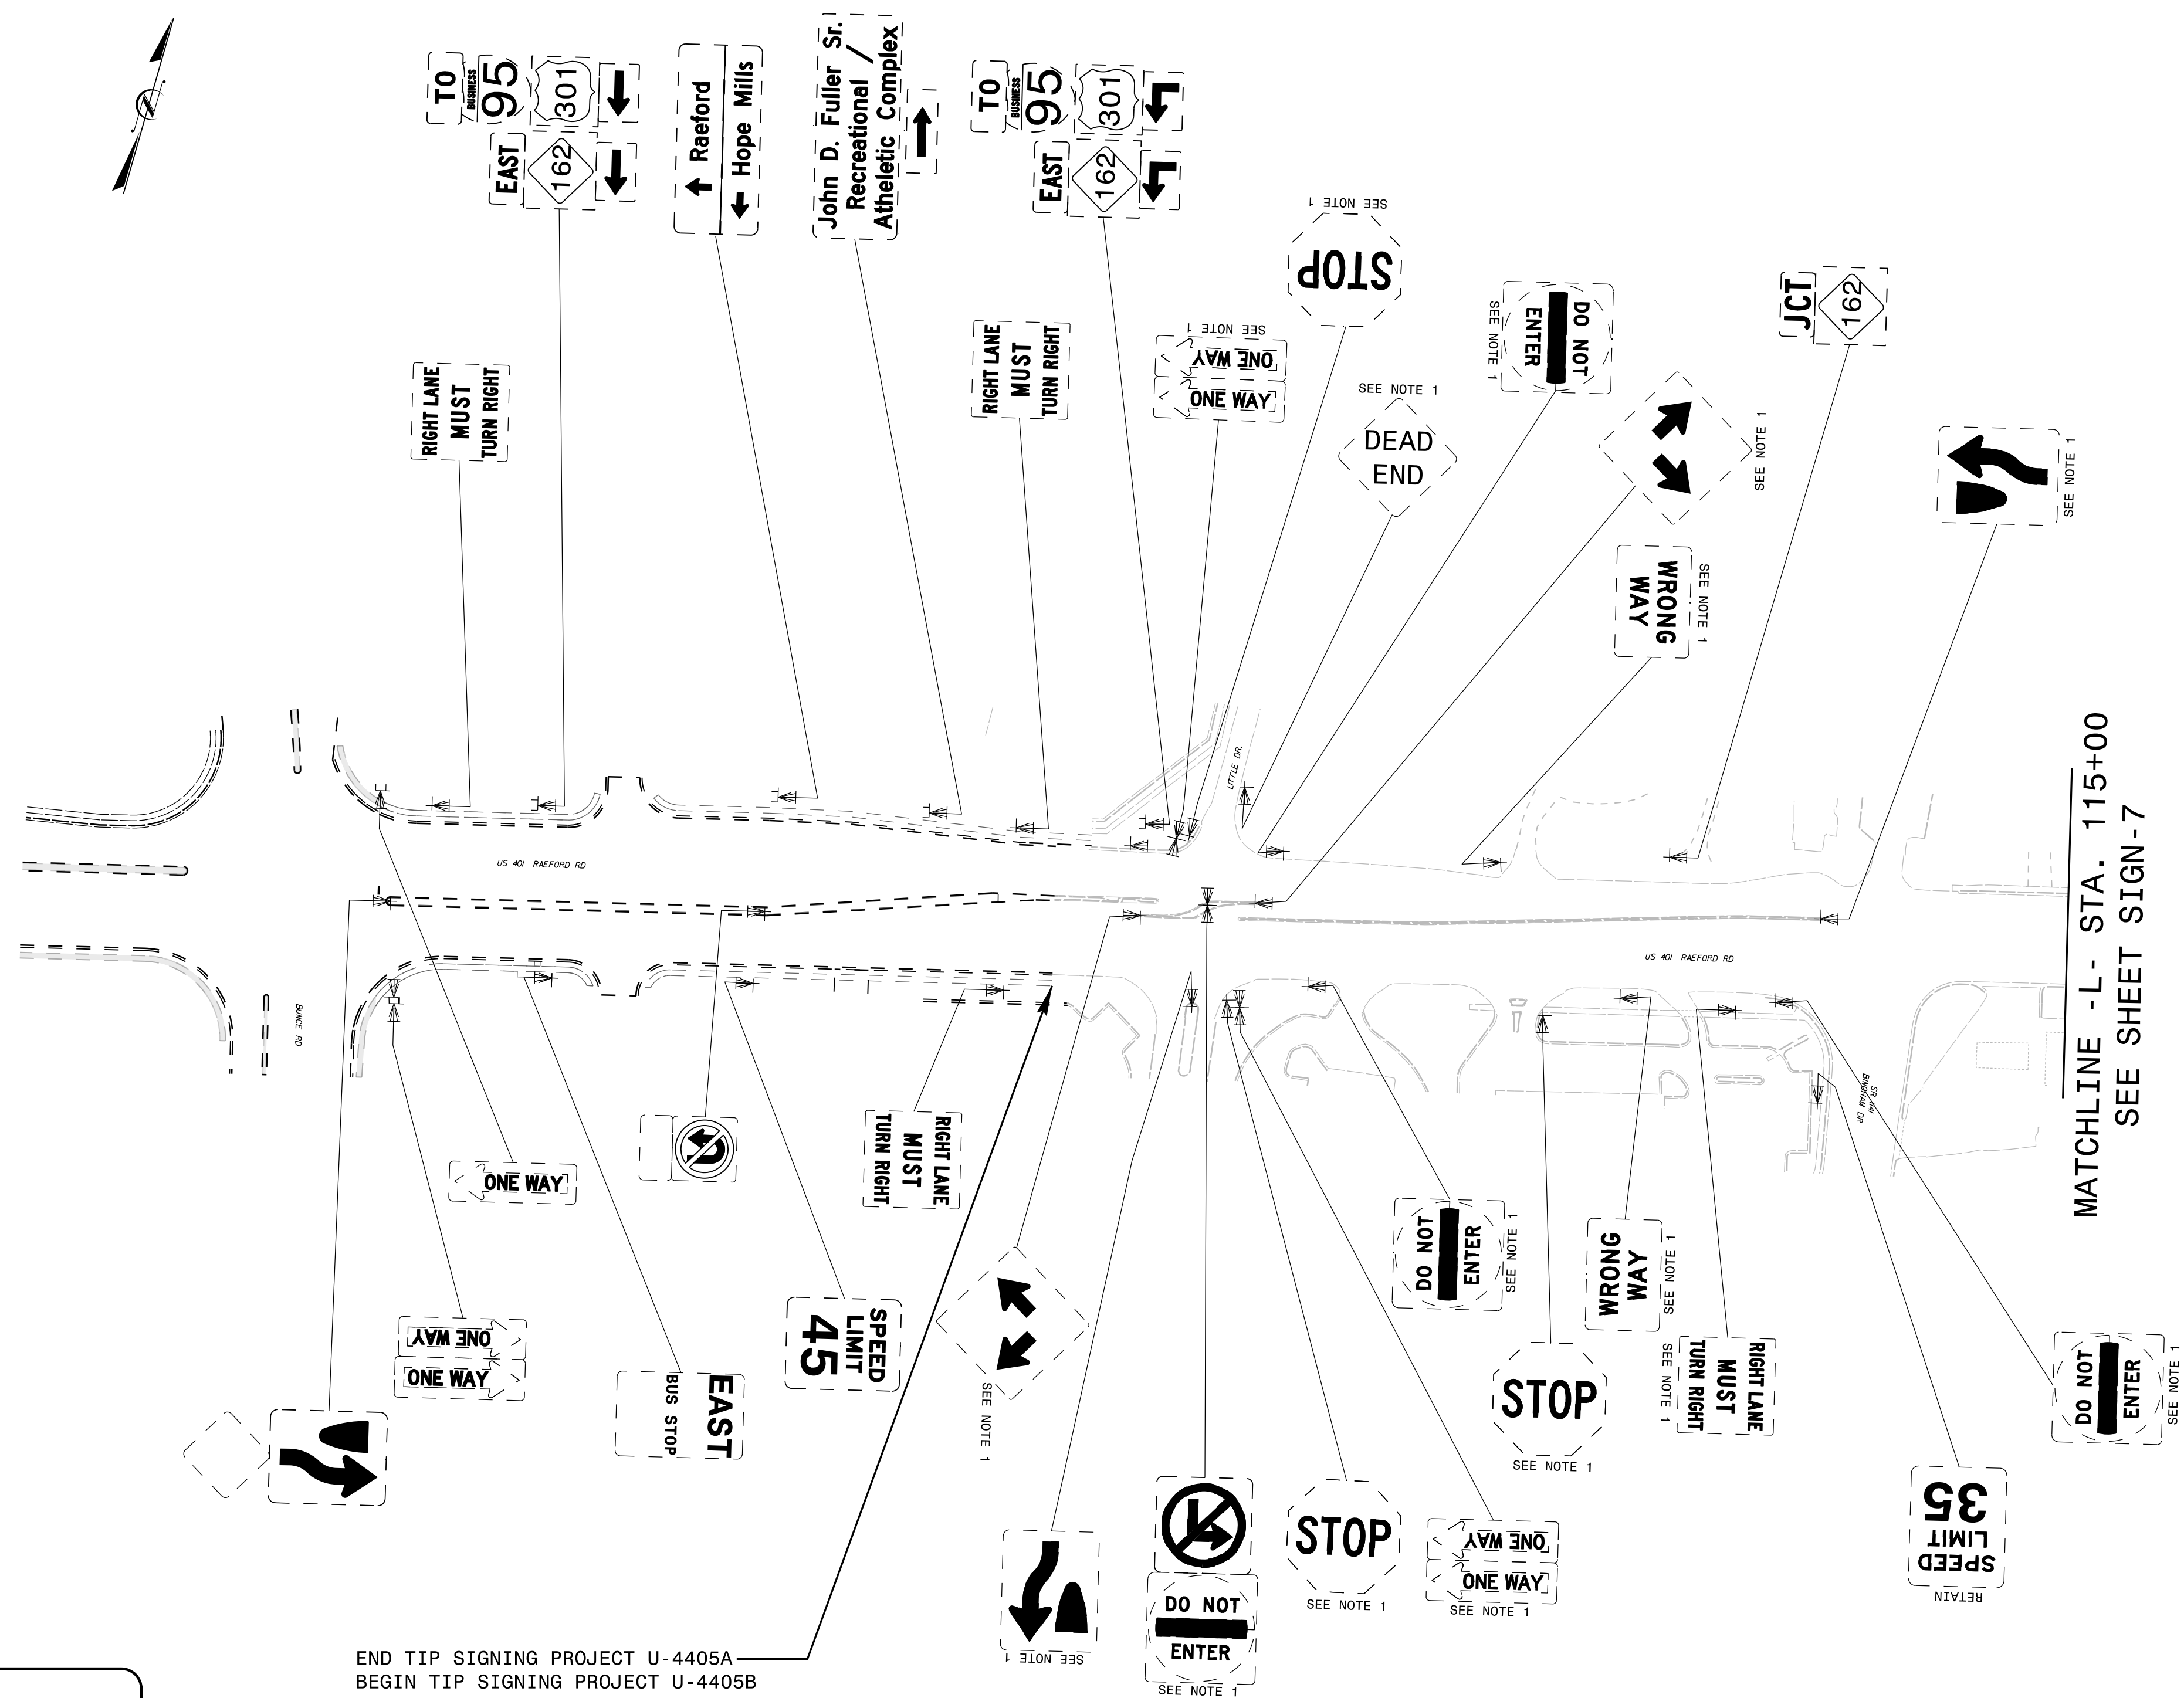


PROJECT NOTES

- | | |
|----|--|
| 1 | DISPOSAL OF SIGN SYSTEM, U-CHANNEL |
| 2 | DISPOSAL OF SIGN SYSTEM, WOOD |
| 3 | DISPOSAL OF SIGN SYSTEM, STEEL BEAM |
| 4 | DISPOSAL OF SUPPORT, U-CHANNEL |
| 5 | DISPOSAL OF SUPPORT, WOOD |
| 6 | DISPOSAL OF SIGN, A OR B (OVERHEAD) |
| 7 | DISPOSAL OF SIGN SYSTEM ON SPANWIRE |
| 8 | RELOCATE SIGN, TYPE D/E |
| 9 | SIGN ERECTION, TYPE A (OVERHEAD) |
| 10 | SIGN ERECTION, TYPE A (GROUND MOUNTED) |
| 11 | SIGN ERECTION, TYPE D, E, AND F |
| 12 | SIGN ERECTION, RELOCATE SIGN TYPE D |
| 13 | SIGN ERECTION, RELOCATE SIGN TYPE E |

END TIP SIGNING PROJECT U-4405A—
BEGIN TIP SIGNING PROJECT U-4405B
-L- STA. 106+00

EXISTING SIGNING

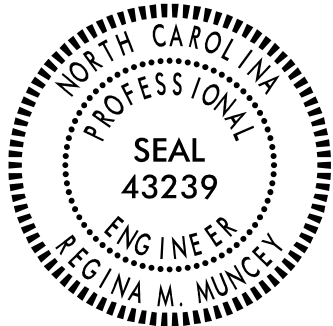TIP NO.	SHEET NO.
U-4405B	SIGN-6
Secured by: <i>Regina M. Muncey</i> C7FE51B6322454FA...	
APPROVED:	
DATE:	10/18/2024
SEAL	
	
DOCUMENT NOT CONSIDERED FINAL UNLESS ALL SIGNATURES COMPLETED	

10/17/2024
J:\Traffic\SIGNING & PM - U-4405B\SIGNING\CADD\Siging Plan Sheets\Existing\U-4405B-EXISTING_SIGN-6.dgn
jambright