
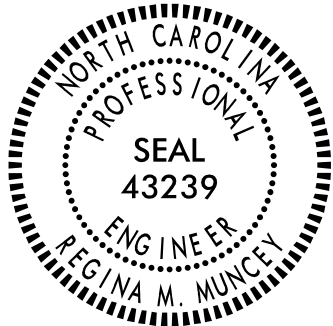


TIP NO.	SHEET NO.
U-4405B	SIGN-12
Digitized by: <i>Regina M. Muncey</i> C7FE51B62245FA...	
APPROVED:	
DATE:	10/18/2024
SEAL	
	
DOCUMENT NOT CONSIDERED FINAL UNLESS ALL SIGNATURES COMPLETED	

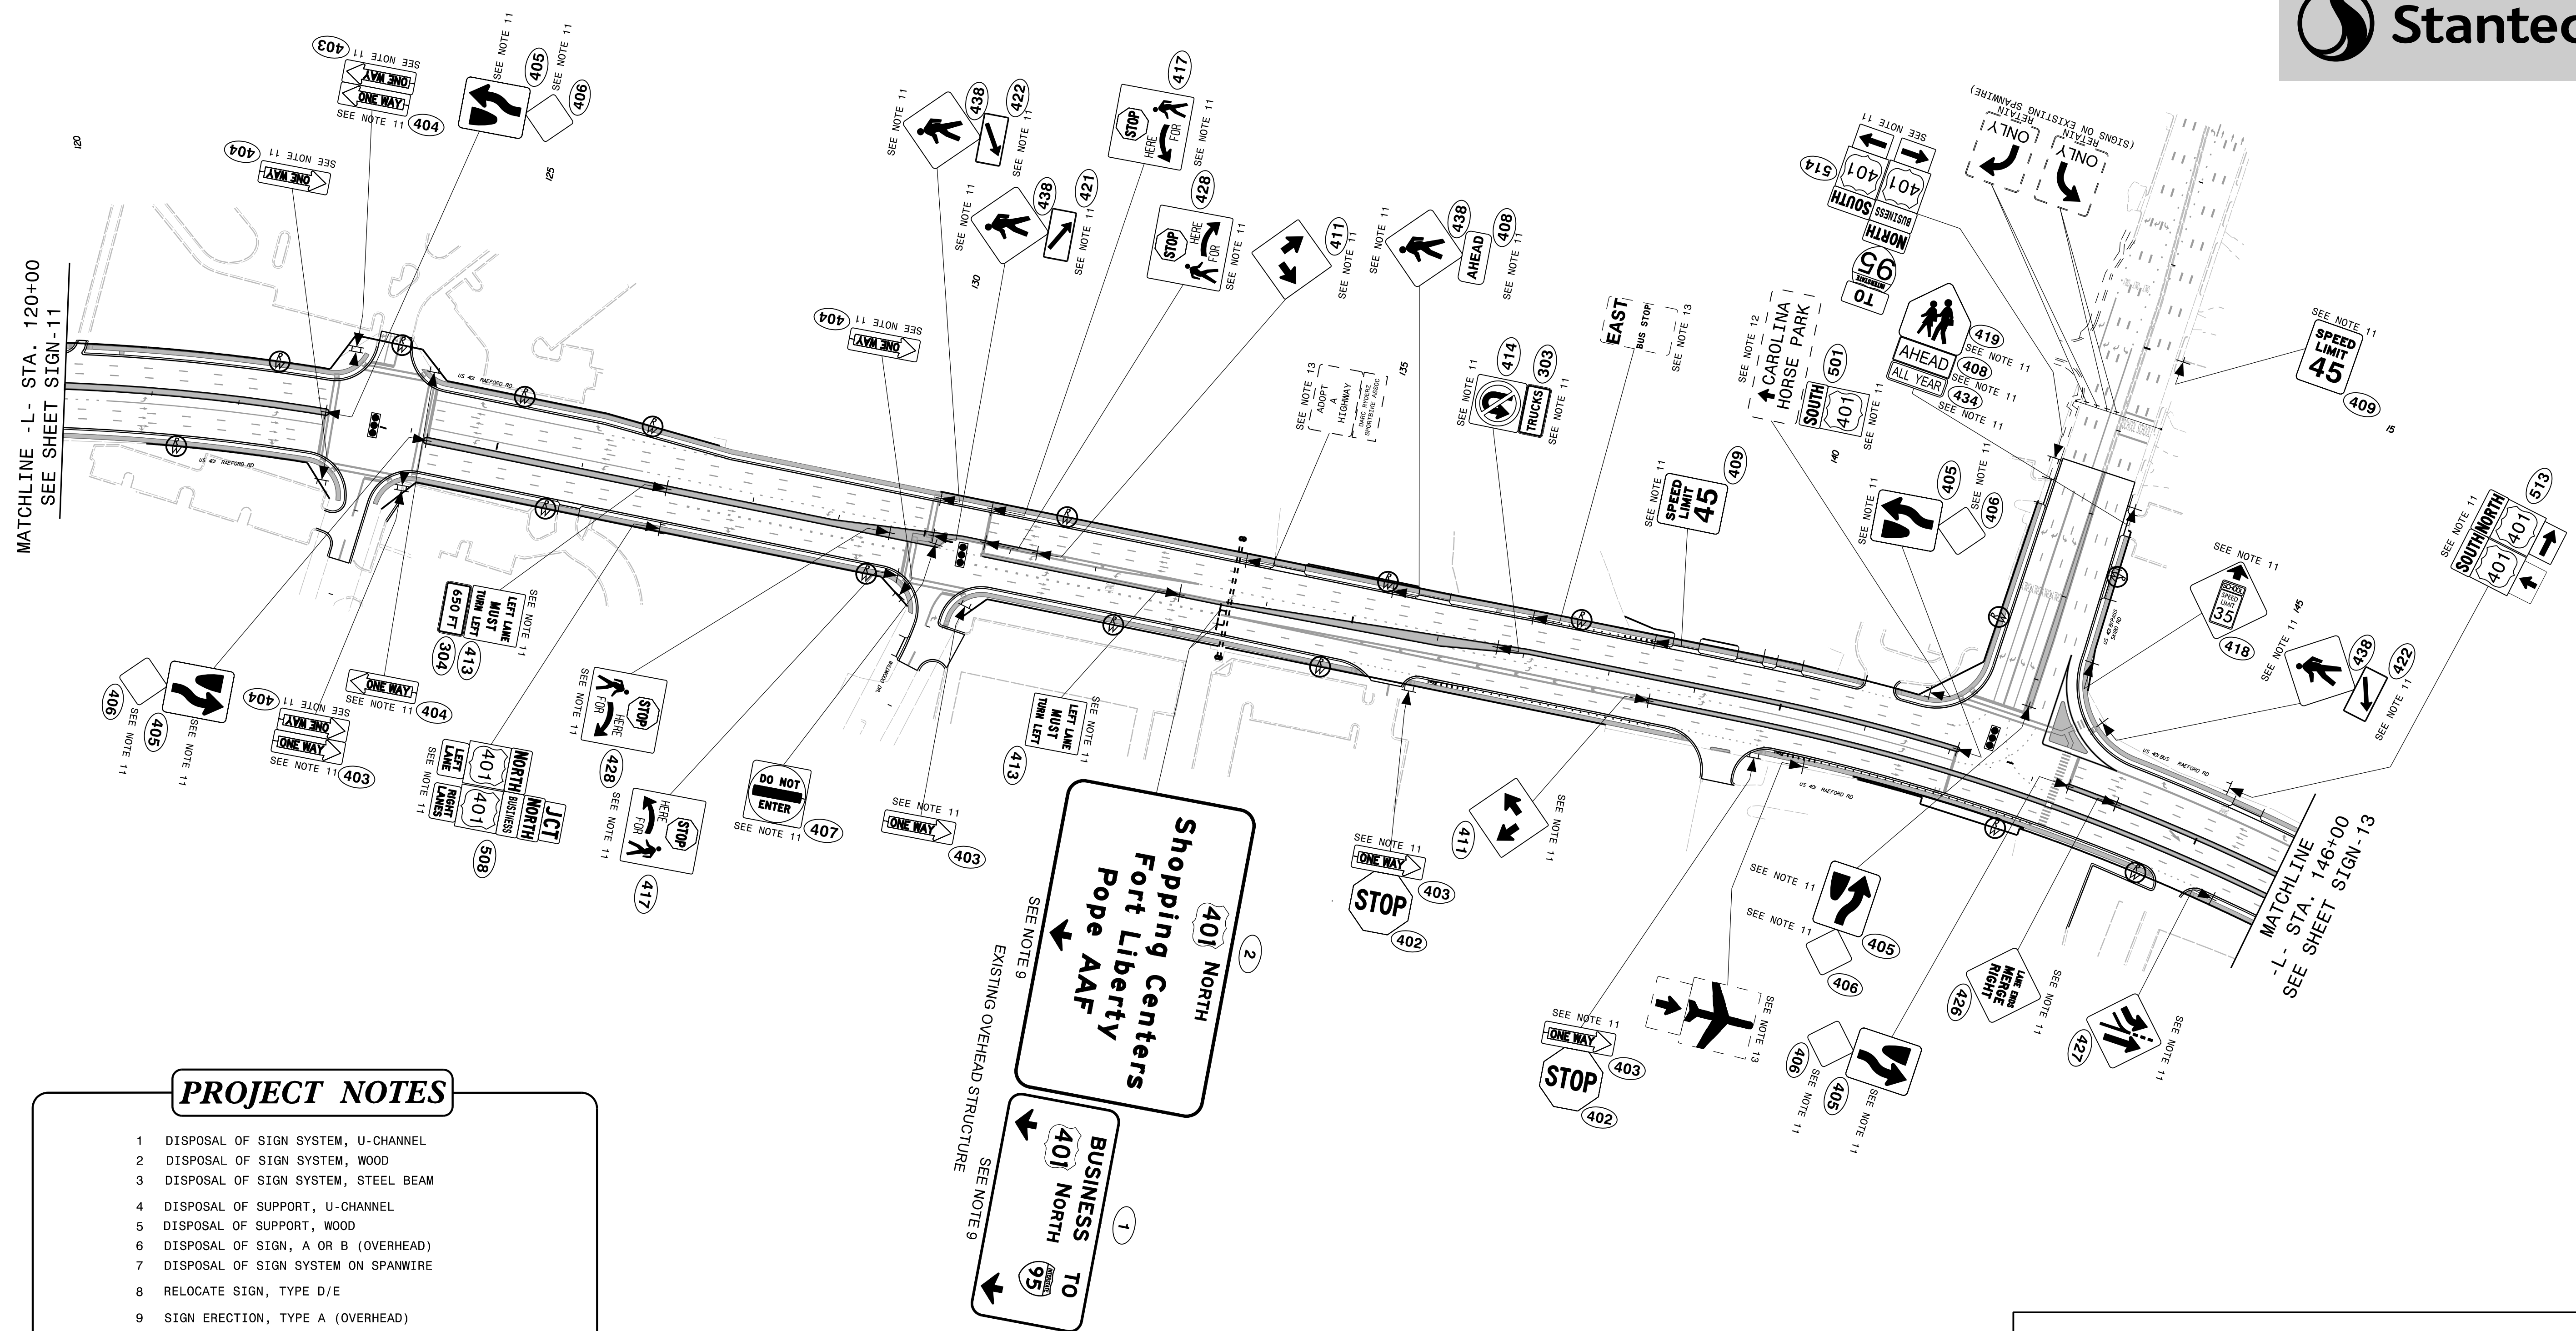

PROPOSED SIGNING
(-L-Sta. 120+00 to -L-Sta. 146+00)

01/17/2024
J:\Traffic\SIGNING & PM - U-4405B\SIGNING\CADD\Signing Plan Sheets\Proposed\U-4405B_PROPOSED_SIGN-12.dgn
Imabright