

TIP NO.
U-4405B

SHEET NO.
SIGN-13

APPROVED:

Regina M. Muncey

DATE: 10/18/2024


SEAL

NORTH CAROLINA
PROFESSIONAL
ENGINEER
REGINA M. MUNCEY

SEAL
43239

DOCUMENT NOT CONSIDERED FINAL
UNLESS ALL SIGNATURES COMPLETED

Stantec

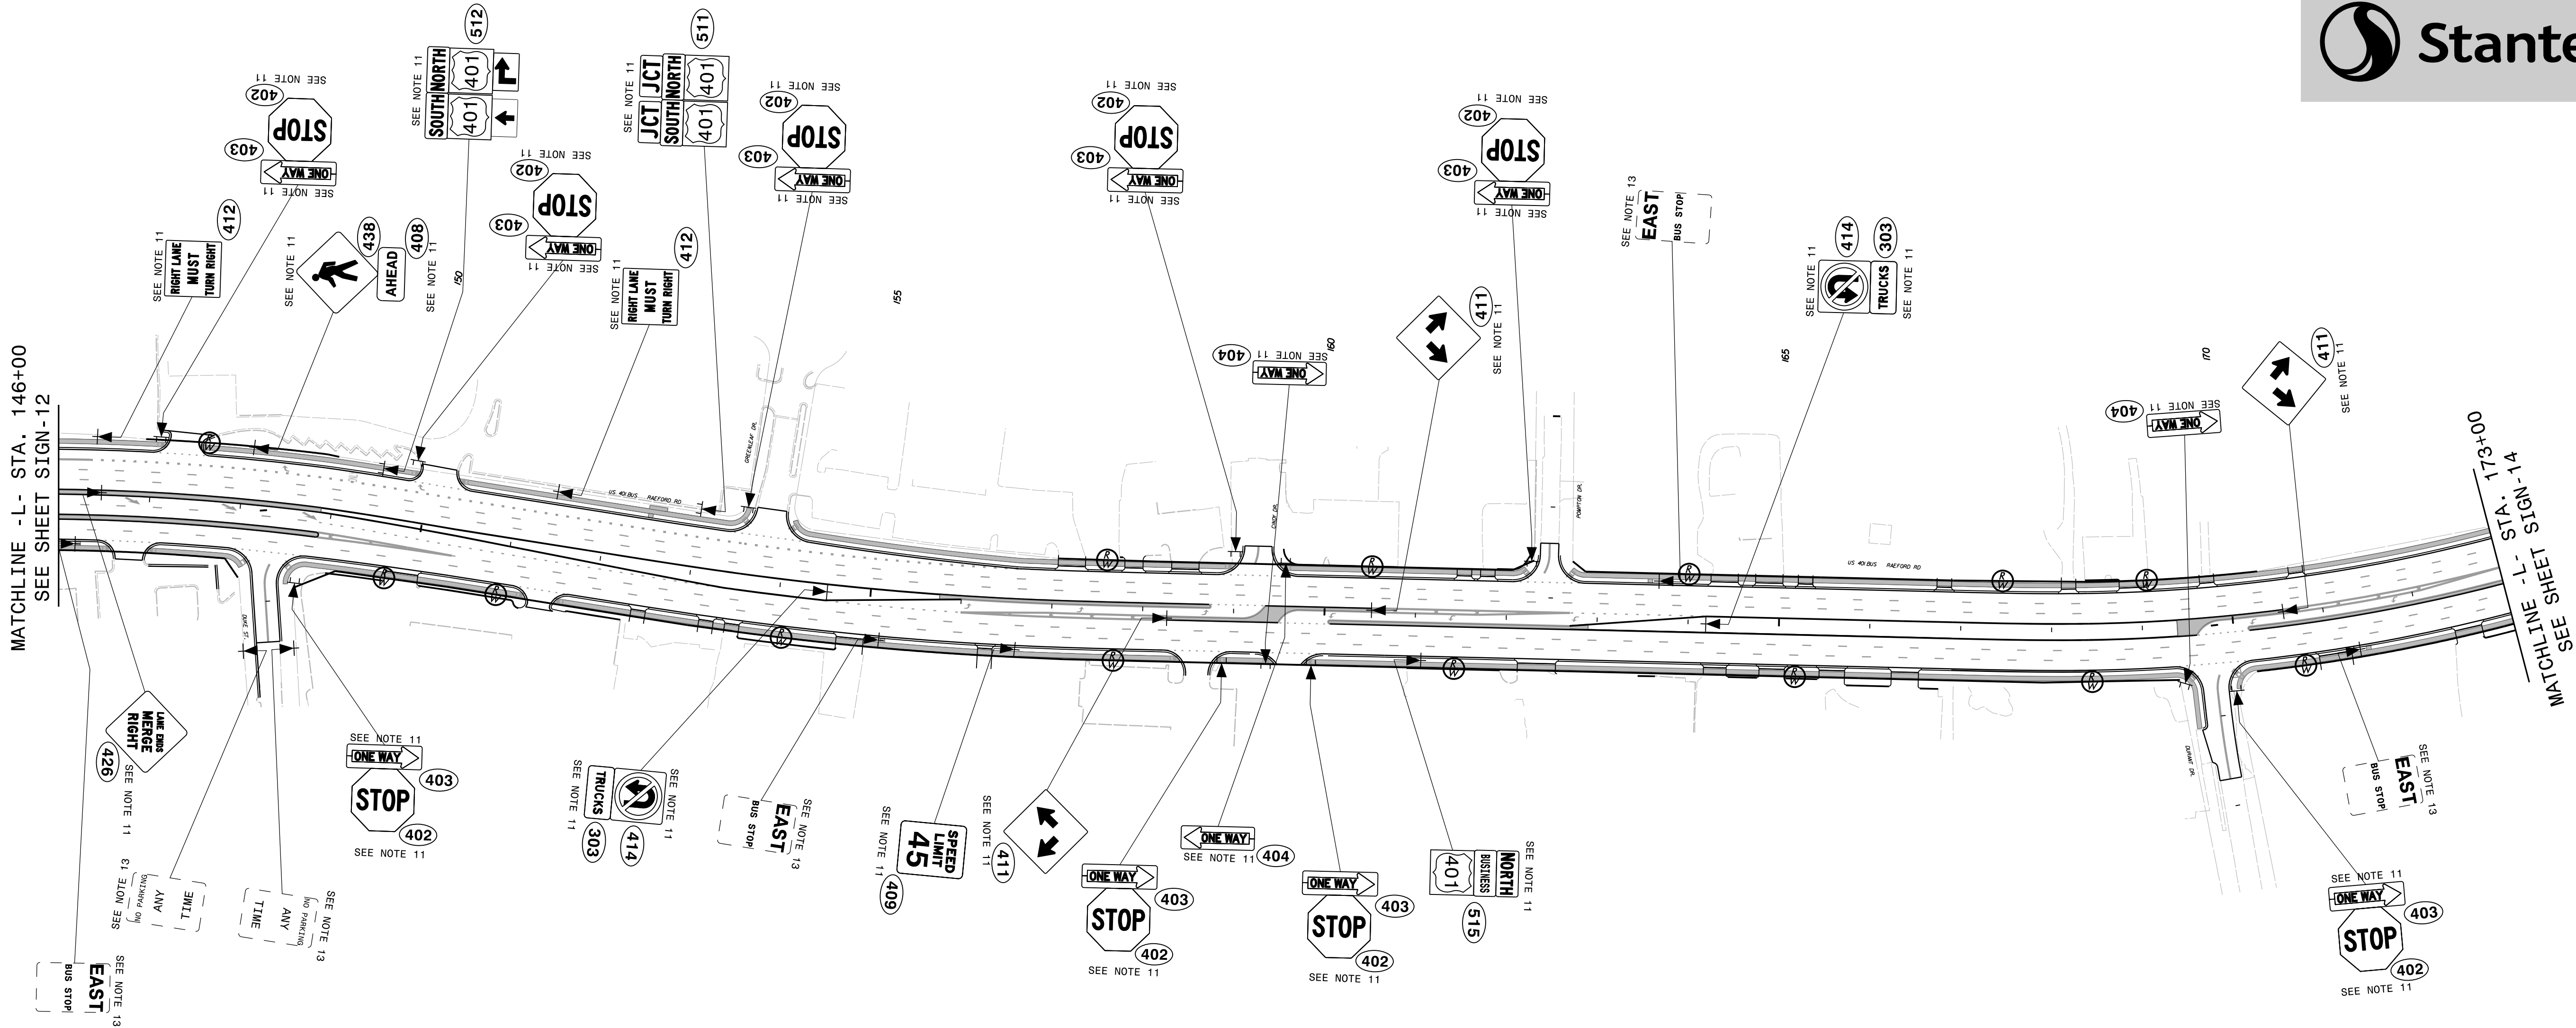

PROJECT NOTES

- DISPOSAL OF SIGN SYSTEM, U-CHANNEL
- DISPOSAL OF SIGN SYSTEM, WOOD
- DISPOSAL OF SIGN SYSTEM, STEEL BEAM
- DISPOSAL OF SUPPORT, U-CHANNEL
- DISPOSAL OF SUPPORT, WOOD
- DISPOSAL OF SIGN, A OR B (OVERHEAD)
- DISPOSAL OF SIGN SYSTEM ON SPANWIRE
- RELOCATE SIGN, TYPE D/E
- SIGN ERECTION, TYPE A (OVERHEAD)
- SIGN ERECTION, TYPE A (GROUND MOUNTED)
- SIGN ERECTION, TYPE D, E, AND F
- SIGN ERECTION, RELOCATE SIGN TYPE D
- SIGN ERECTION, RELOCATE SIGN TYPE E

PROPOSED SIGNING
(-L-Sta. 146+00 to -L-Sta. 173+00)