




PROJECT NOTES

- 1 DISPOSAL OF SIGN SYSTEM, U-CHANNEL
- 2 DISPOSAL OF SIGN SYSTEM, WOOD
- 3 DISPOSAL OF SIGN SYSTEM, STEEL BEAM
- 4 DISPOSAL OF SUPPORT, U-CHANNEL
- 5 DISPOSAL OF SUPPORT, WOOD
- 6 DISPOSAL OF SIGN, A OR B (OVERHEAD)
- 7 DISPOSAL OF SIGN SYSTEM ON SPANWIRE
- 8 RELOCATE SIGN, TYPE D/E
- 9 SIGN ERECTION, TYPE A (OVERHEAD)
- 10 SIGN ERECTION, TYPE A (GROUND MOUNTED)
- 11 SIGN ERECTION, TYPE D, E, AND F
- 12 SIGN ERECTION, RELOCATE SIGN TYPE D
- 13 SIGN ERECTION, RELOCATE SIGN TYPE E

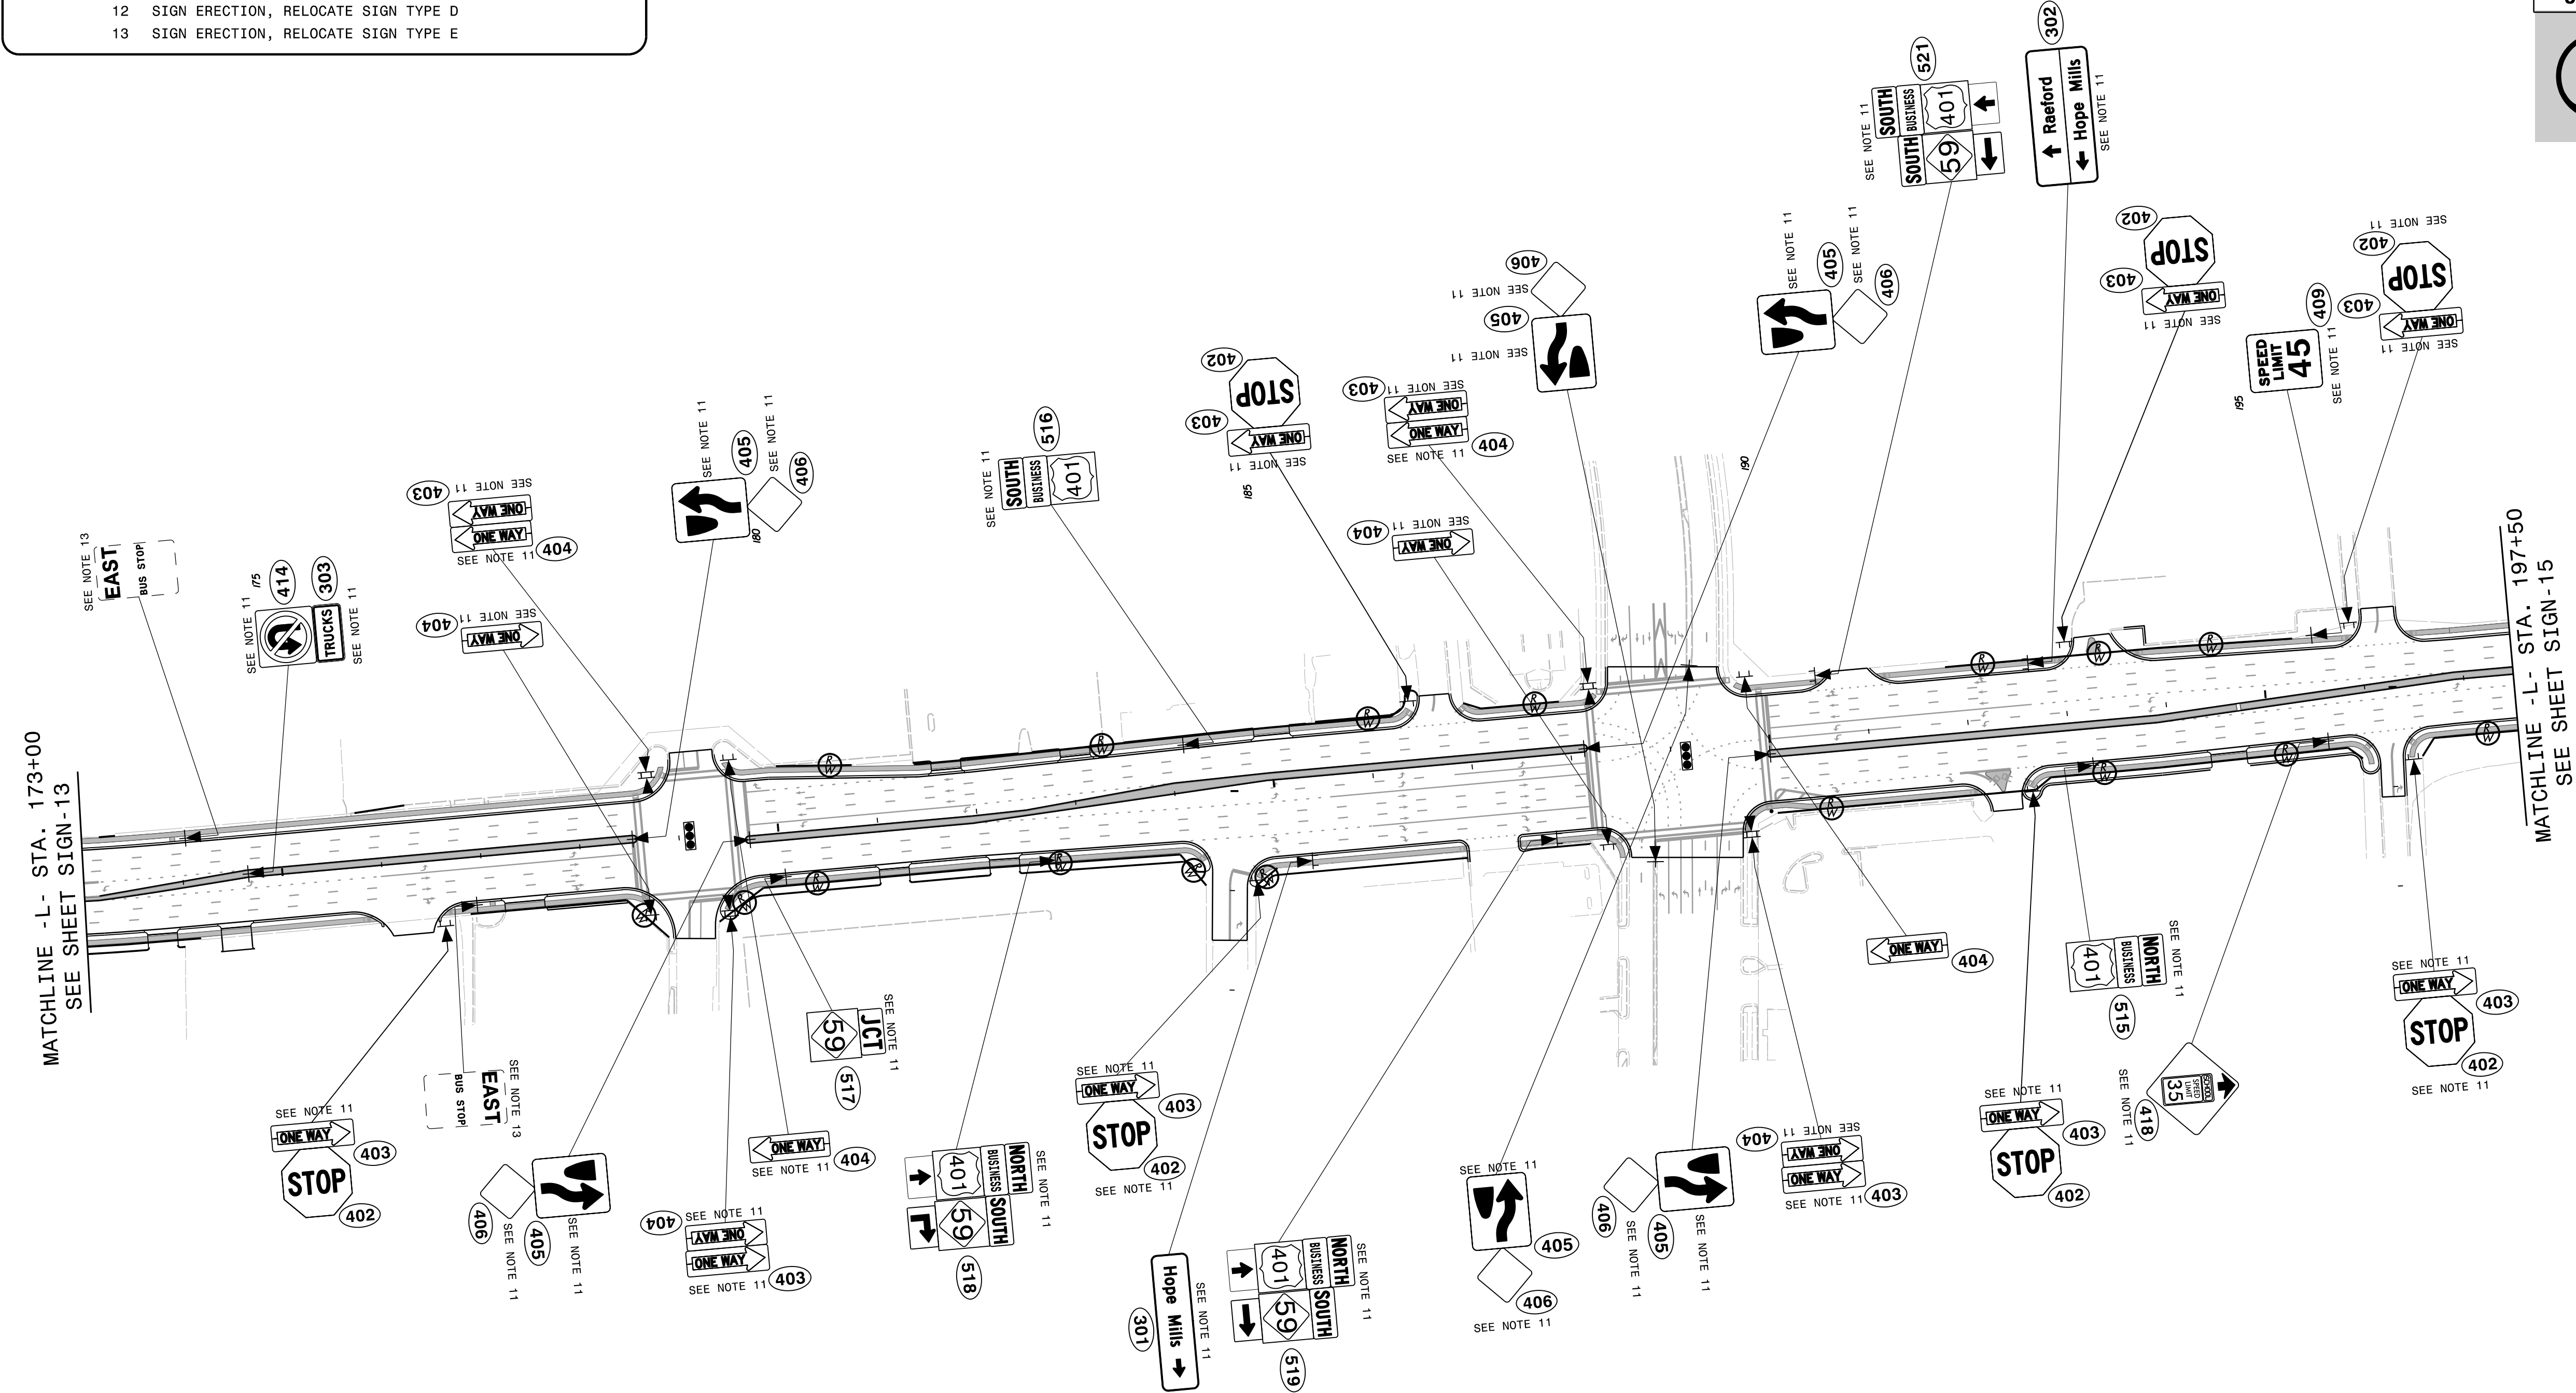

TIP NO.	SHEET NO.
U - 4405B	SIGN - 14
APPROVED: Digitally signed by Regina M. Muncey CN=REGINA M. MUNCEY, O=STANTEC	
DATE: 10/18/2024	
SEAL	
Professional Engineer Seal for Regina M. Muncey, License No. 43239, State of North Carolina.	
DOCUMENT NOT CONSIDERED FINAL UNLESS ALL SIGNATURES COMPLETED	
Stantec	

PROPOSED SIGNING
(-L-Sta. 173+00 to -L-Sta. 197+50)