


06-0491 BACK PULL AND RECONNECT STEPS:

1. DISCONNECT EXISTING 12-STRAND FIBER OPTIC DROP CABLE FROM EXISTING 06-0491 SIGNAL CABINET.
2. UNLASH EXISTING 12-STRAND FIBER OPTIC DROP CABLE FROM EXISTING TEMPORARY MESSENGER CABLE SLACK LINE. PULL DROP CABLE FROM EXISTING CABINET TO EXISTING JOINT-USE POWER POLE(#175-2).
3. RELOCATE EXISTING CABINET, CONTROLLER, & ETHERNET SWITCH ONTO NEW CABINET FOUNDATION.
4. REINSTALL/REROUTE EXISTING DROP CABLE THROUGH JOINT-USE POWER POLE (#175-2) TO RELOCATED CABINET.
5. RE-SPLICE EXISTING 12-STRAND FIBER OPTIC DROP CABLE AT RELOCATED 06-0491 SIGNAL CABINET.
6. REMOVE ANY REMAINING TEMPORARY MESSENGER CABLE/OTHER ASSOCIATED HARDWARE, AS APPLICABLE.

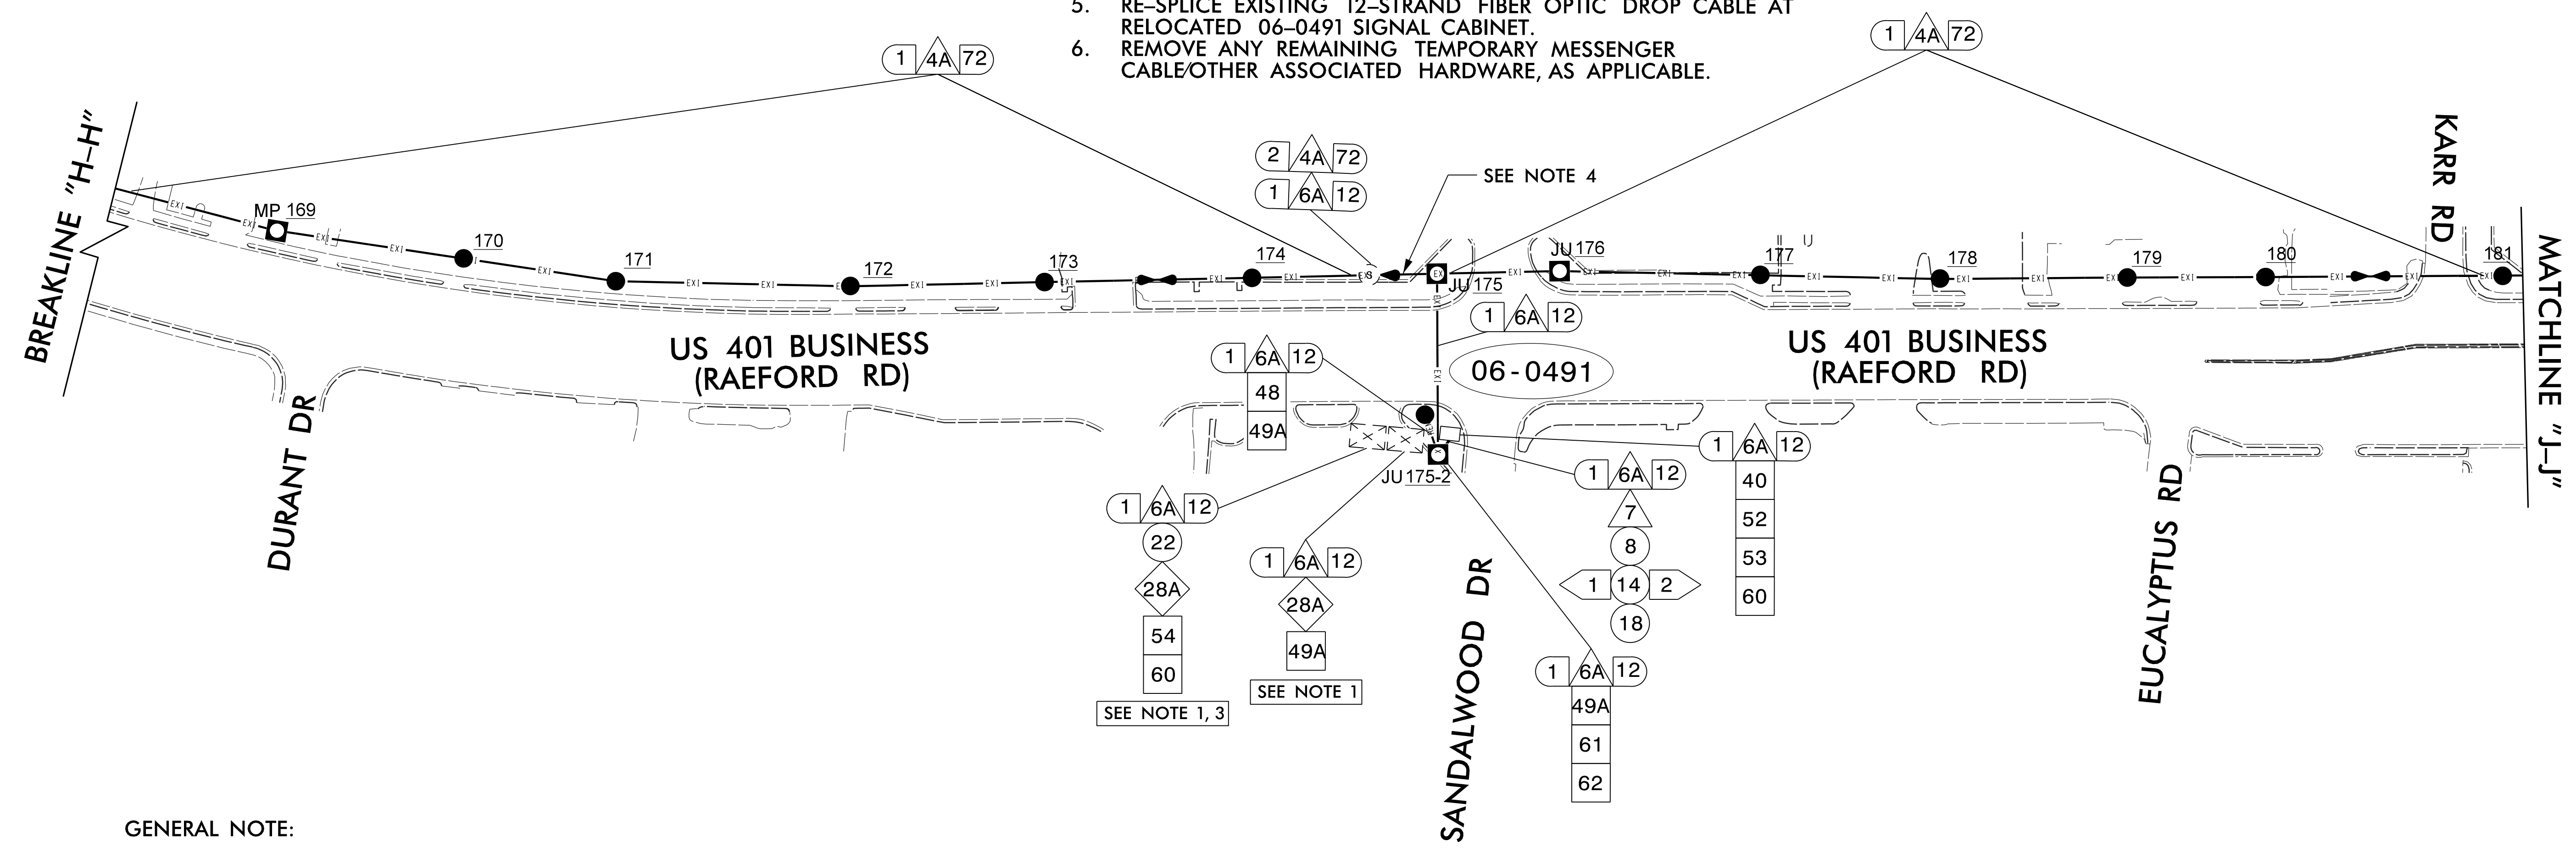

GENERAL NOTE:

FIVE (5) DAYS BEFORE BEGINNING ANY WORK ON THE SIGNAL COMMUNICATIONS SYSTEM, THE CONTRACTOR SHALL CONTACT THE CITY OF FAYETTEVILLE TRAFFIC SERVICES DIVISION AT 910-433-1660. WORK IS NOT COMPLETE UNTIL ALL MODIFICATIONS TO THE SIGNAL COMMUNICATION SYSTEM HAVE BEEN MADE AND THE SYSTEM IS OPERATIONAL.

NOTES:

1. AS PART OF TEMPORARY SIGNAL DESIGN 1 (TMP PHASE 1), THE EXISTING CONTROLLER AND CABINET WILL BE RELOCATED TO A NEW CABINET FOUNDATION AND THE EXISTING COMMUNICATION CABLES WILL NEED TO BE BACK-PULLED FROM THE EXISTING CABINET LOCATION AND RECONNECTED AT THE NEW CABINET LOCATION.
2. ALL EXISTING FIBER OPTIC SPLICES WERE INSTALLED BY OTHERS AND ARE ASSUMED TO BE INSTALLED PER THE SPLICING DETAILS (SEE SHEETS SCP-9 TO SCP-15). IF ANY DESCREPARNCIES ARE NOTED, CONTACT DIVISION AND/OR CITY ENGINEER IMMEDIATELY FOR FURTHER INSTRUCTION.
3. EXISTING CABINET RELOCATED ONTO NEW CABINET FOUNDATION.
4. EXISTING JOINT USE POLE WITH EXISTING SPARE COILED DROP CABLE. STORE EXTRA DROP CABLE IN JUNCTION BOX AND/OR CABINET.

TEMPORARY SIGNAL DESIGN 1 (TMP PHASE 1)

11:08:55 AM
 U:\Traffic\Design\ITS and SCP Design\Cable Routing\U-4405B_SCP-06.dgn
 User: jgallway

<p>Stantec Consulting Services Inc. 801 Jones Franklin Road Suite 300 Raleigh, NC 27606 Tel. (919) 851-6866 Fax. (919) 851-7024 www.stantec.com License No. F-0672</p>		<p>COMMUNICATIONS CABLE / CONDUIT ROUTING PLANS</p>												
		<p>DIVISION 06 CUMBERLAND CO. FAYETTEVILLE</p> <p>PLAN DATE: AUGUST 2024 REVIEWED BY: R. MUNCEY</p> <p>PREPARED BY: L. OVERN REVIEWED BY: L. OVERN</p>	<table border="1"> <thead> <tr> <th>REVISIONS</th> <th>INIT.</th> <th>DATE</th> </tr> </thead> <tbody> <tr> <td> </td> <td> </td> <td> </td> </tr> <tr> <td> </td> <td> </td> <td> </td> </tr> <tr> <td> </td> <td> </td> <td> </td> </tr> </tbody> </table>		REVISIONS	INIT.	DATE							
REVISIONS	INIT.	DATE												