


PROJECT REFERENCE NO. U-4405B	SHEET NO. 17
RW SHEET NO. U-4405 PSH 17	HYDRAULICS ENGINEER
ROADWAY DESIGN ENGINEER	SEAL
11/19/2024	11/19/2024

DOCUMENT NOT CONSIDERED FINAL UNLESS ALL SIGNATURES COMPLETED


NC GRID
NAD 83/NA 2011

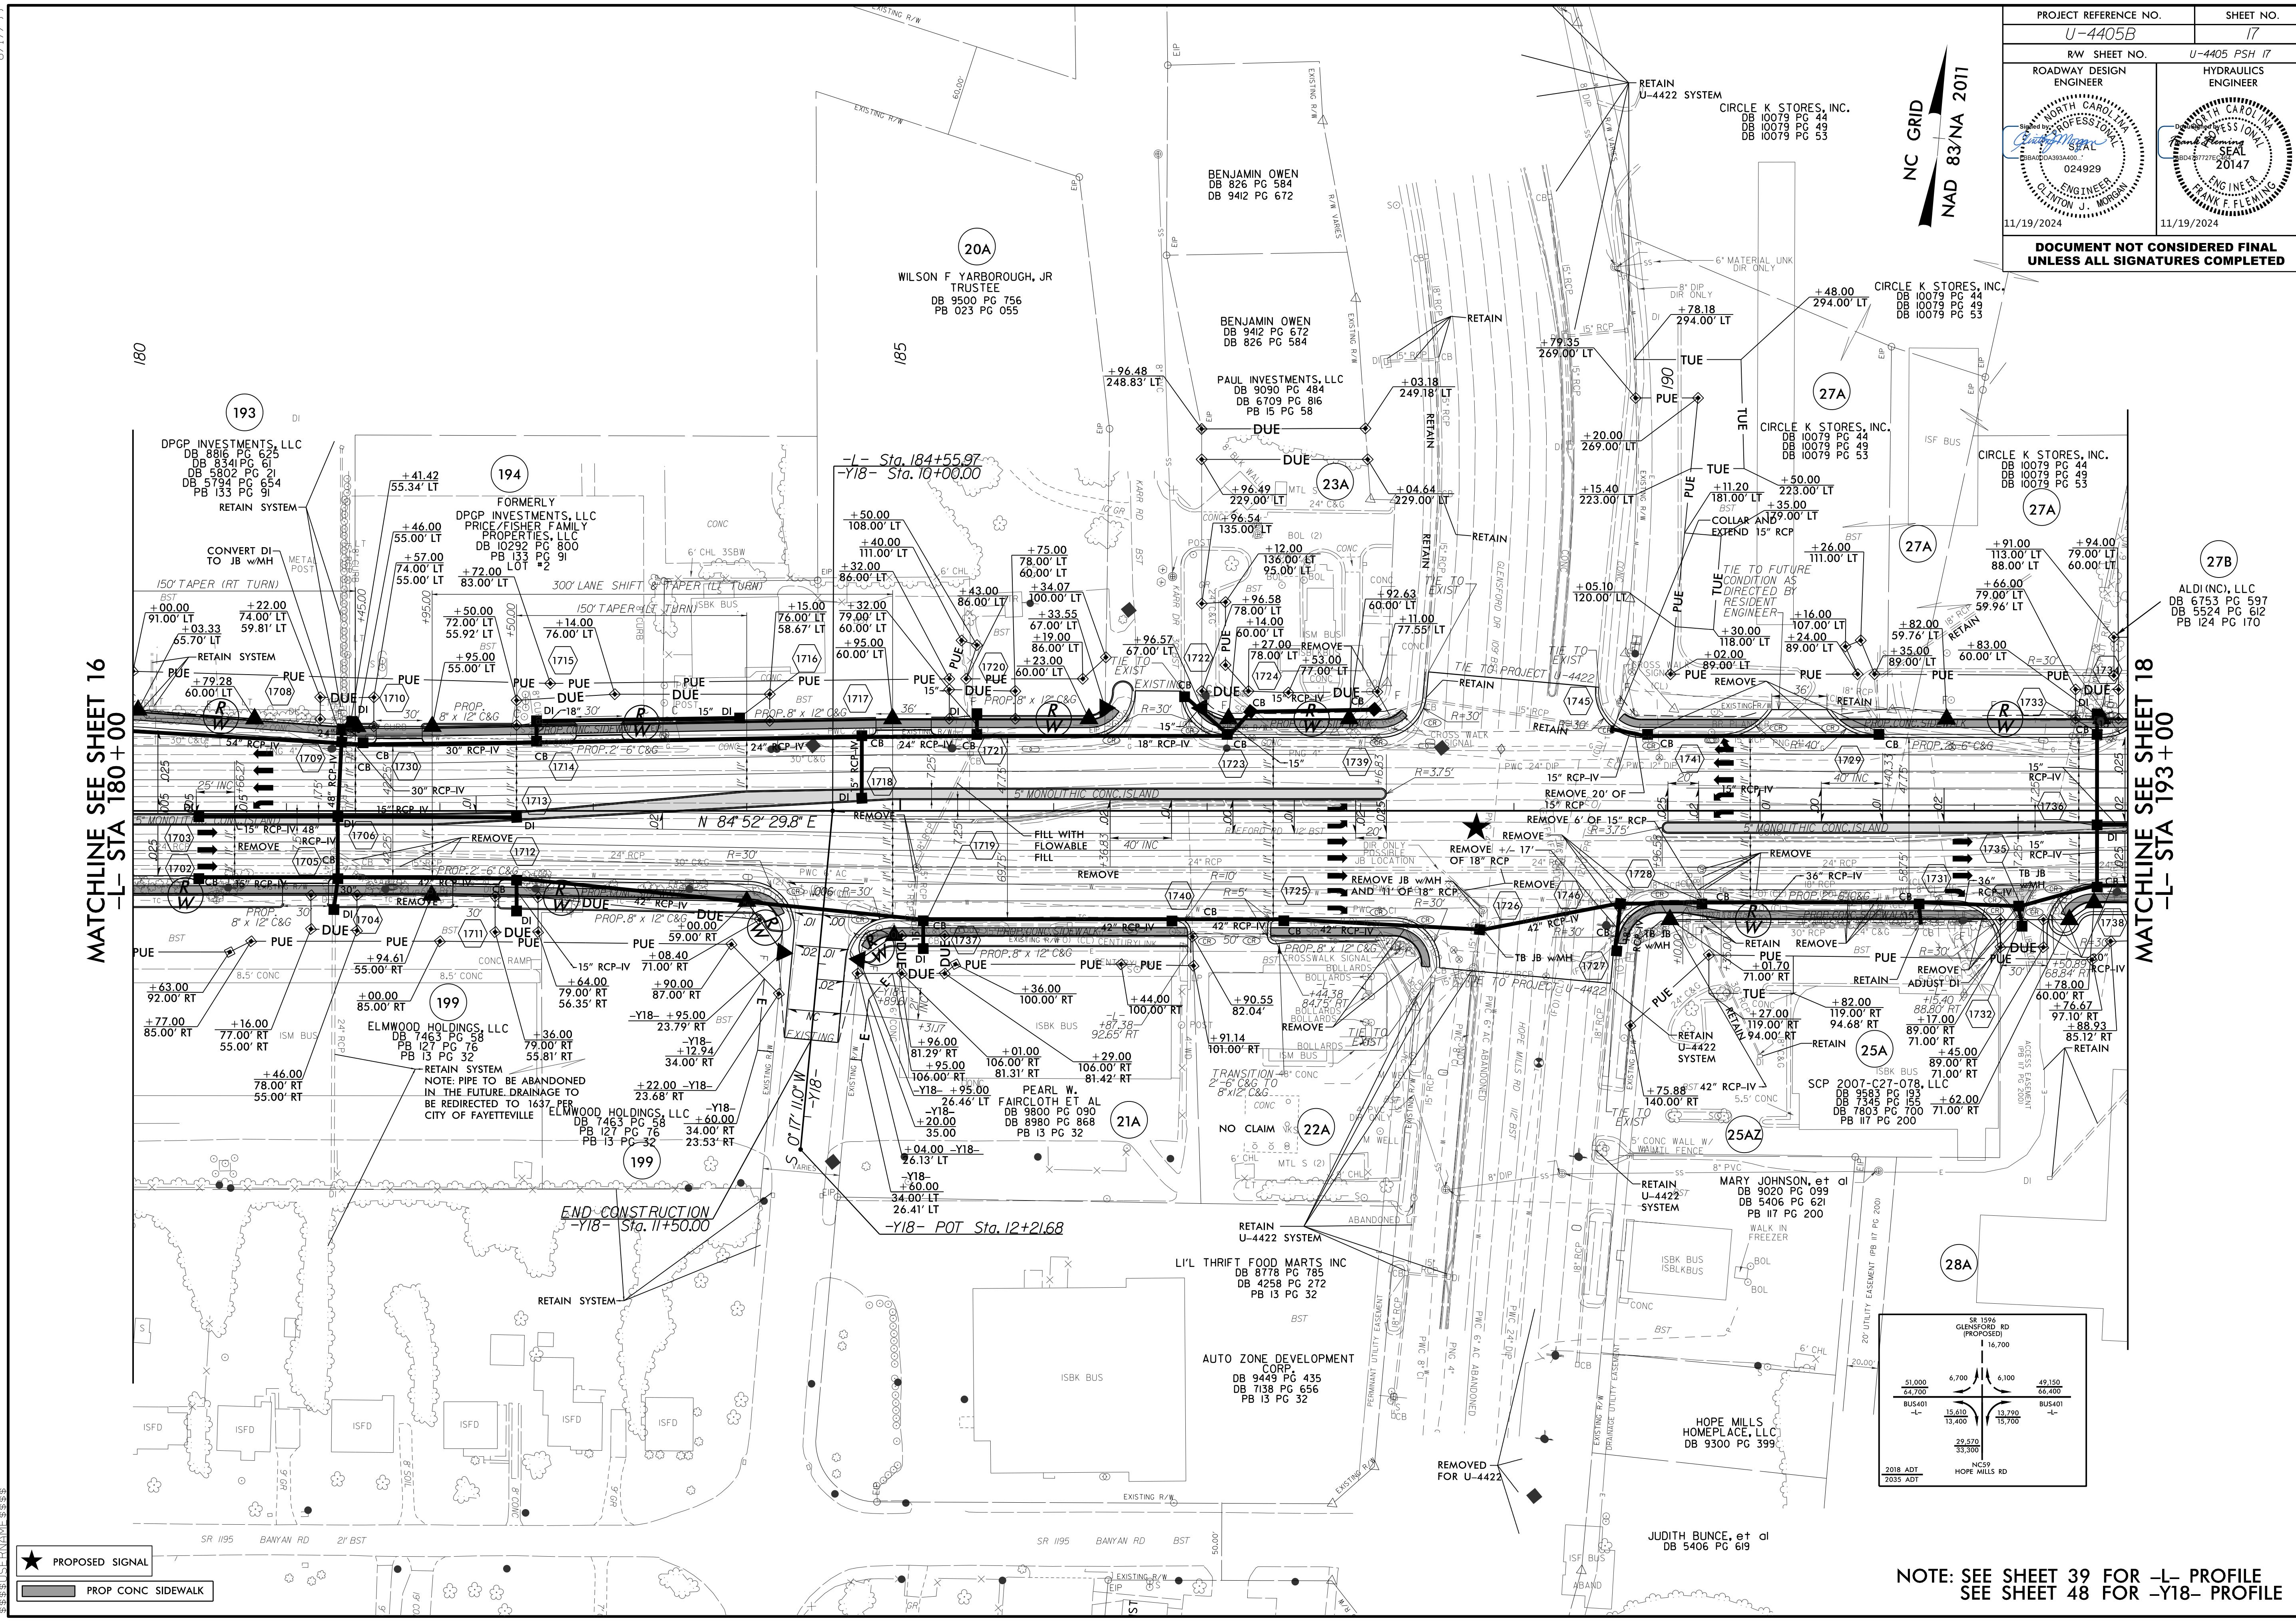

MATCHLINE SEE SHEET 16
-L- STA 180+00

MATCHLINE SEE SHEET 18
-L- STA 193+00


- ★ PROPOSED SIGNAL
- ▬ PROP CONC SIDEWALK

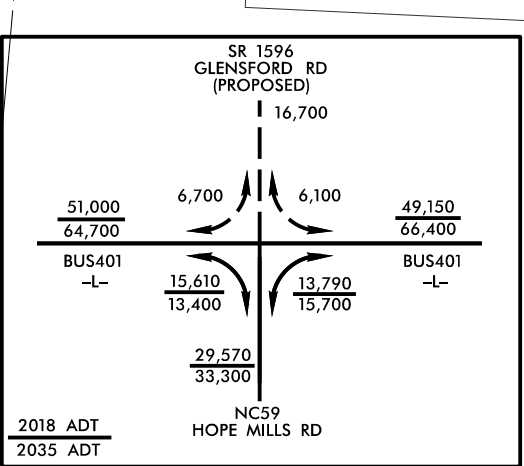

NOTE: SEE SHEET 39 FOR -L- PROFILE
SEE SHEET 48 FOR -Y18- PROFILE


8.17.7.99
18 NOV 2024 18:58
R:\PROJECTS\U-4405B\cdu\psd\17.dgn
\$\$\$\$\$\$SYTIME\$\$\$\$\$

PROJECT REFERENCE NO.	SHEET NO.
U-4405B	18
RW SHEET NO.	U-4405 PSH 18
ROADWAY DESIGN ENGINEER	HYDRAULICS ENGINEER
11/19/2024	11/19/2024
DOCUMENT NOT CONSIDERED FINAL UNLESS ALL SIGNATURES COMPLETED	

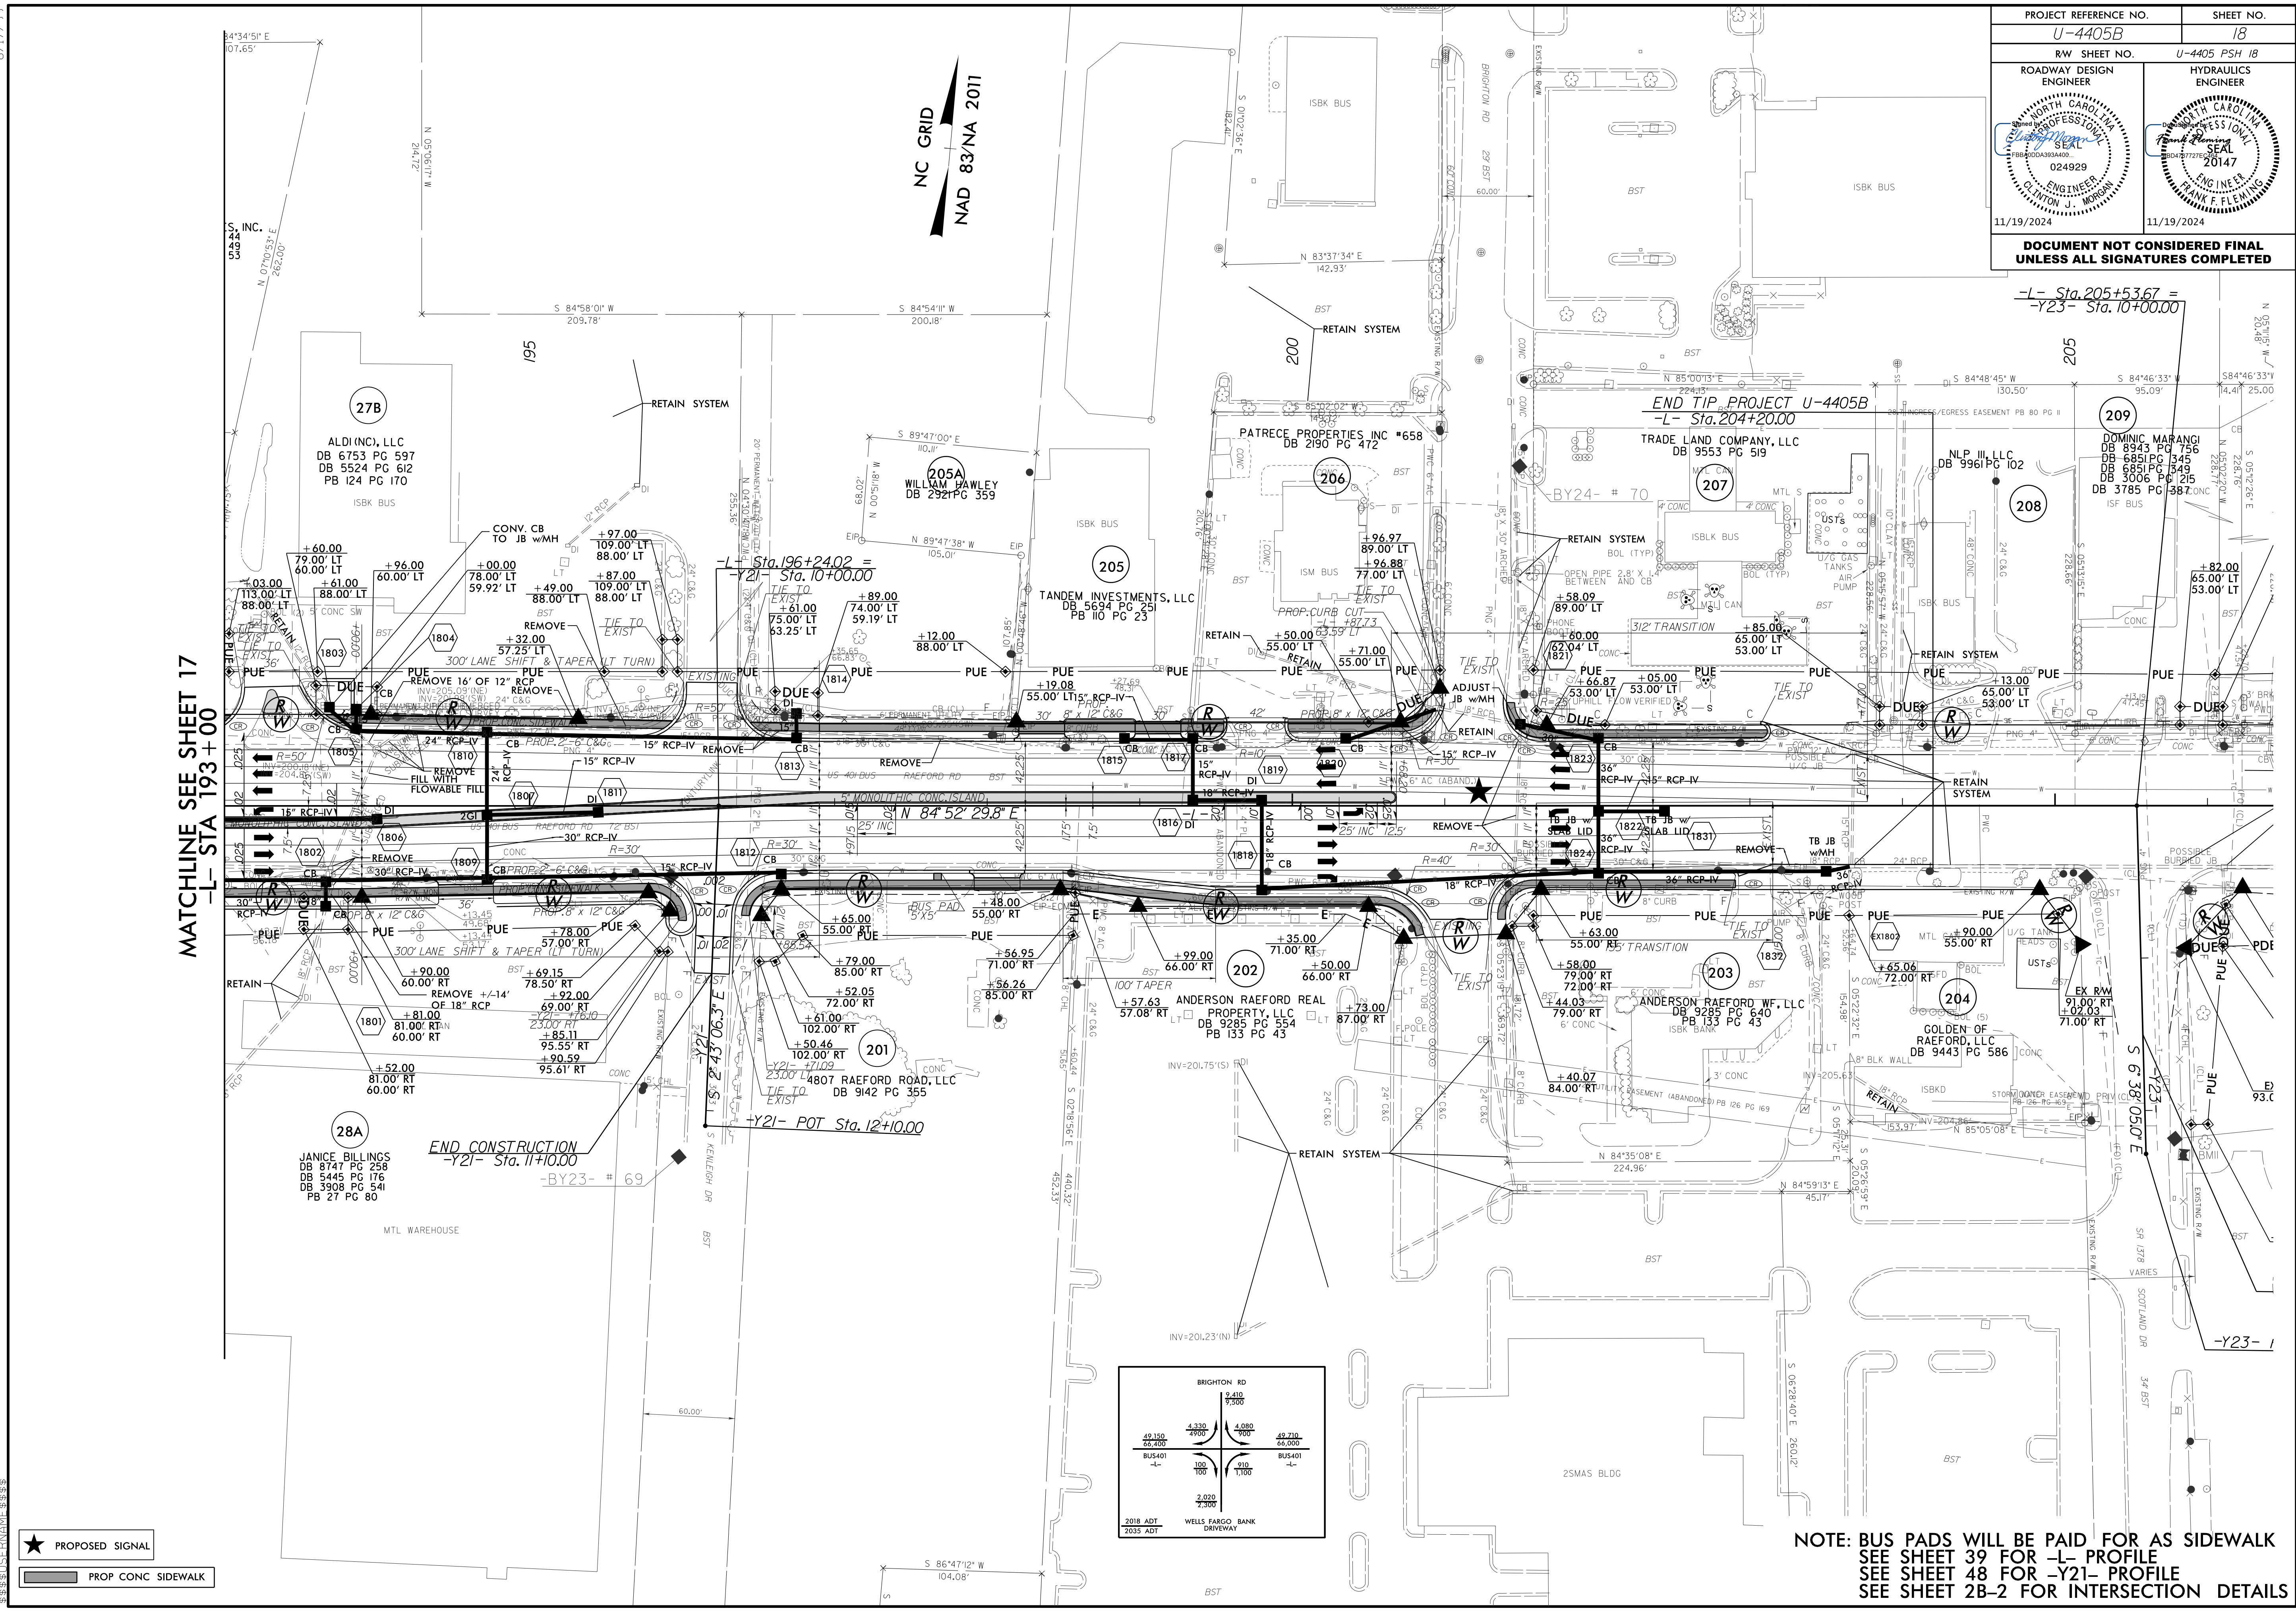

MATCHLINE SEE SHEET 17
-L- STA 193+00

- PROPOSED SIGNAL
- PROP CONC SIDEWALK

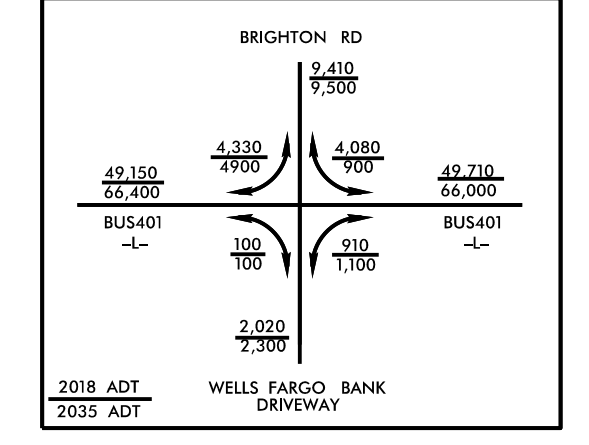


**NOTE: BUS PADS WILL BE PAID FOR AS SIDEWALK
SEE SHEET 39 FOR -L- PROFILE
SEE SHEET 48 FOR -Y21- PROFILE
SEE SHEET 2B-2 FOR INTERSECTION DETAILS**

13-NOV-2024 14:34
 R:\Projects\U-4405B_rdw\psd\18.dgn
 8.17/799



8.17.17.99

PROJECT REFERENCE NO.	SHEET NO.
U-4405B	20
RW SHEET NO.	U-4405 PSH 20
ROADWAY DESIGN ENGINEER	HYDRAULICS ENGINEER
11/19/2024	11/19/2024
DOCUMENT NOT CONSIDERED FINAL UNLESS ALL SIGNATURES COMPLETED	

NC GRID
NAD 83/NA 2011

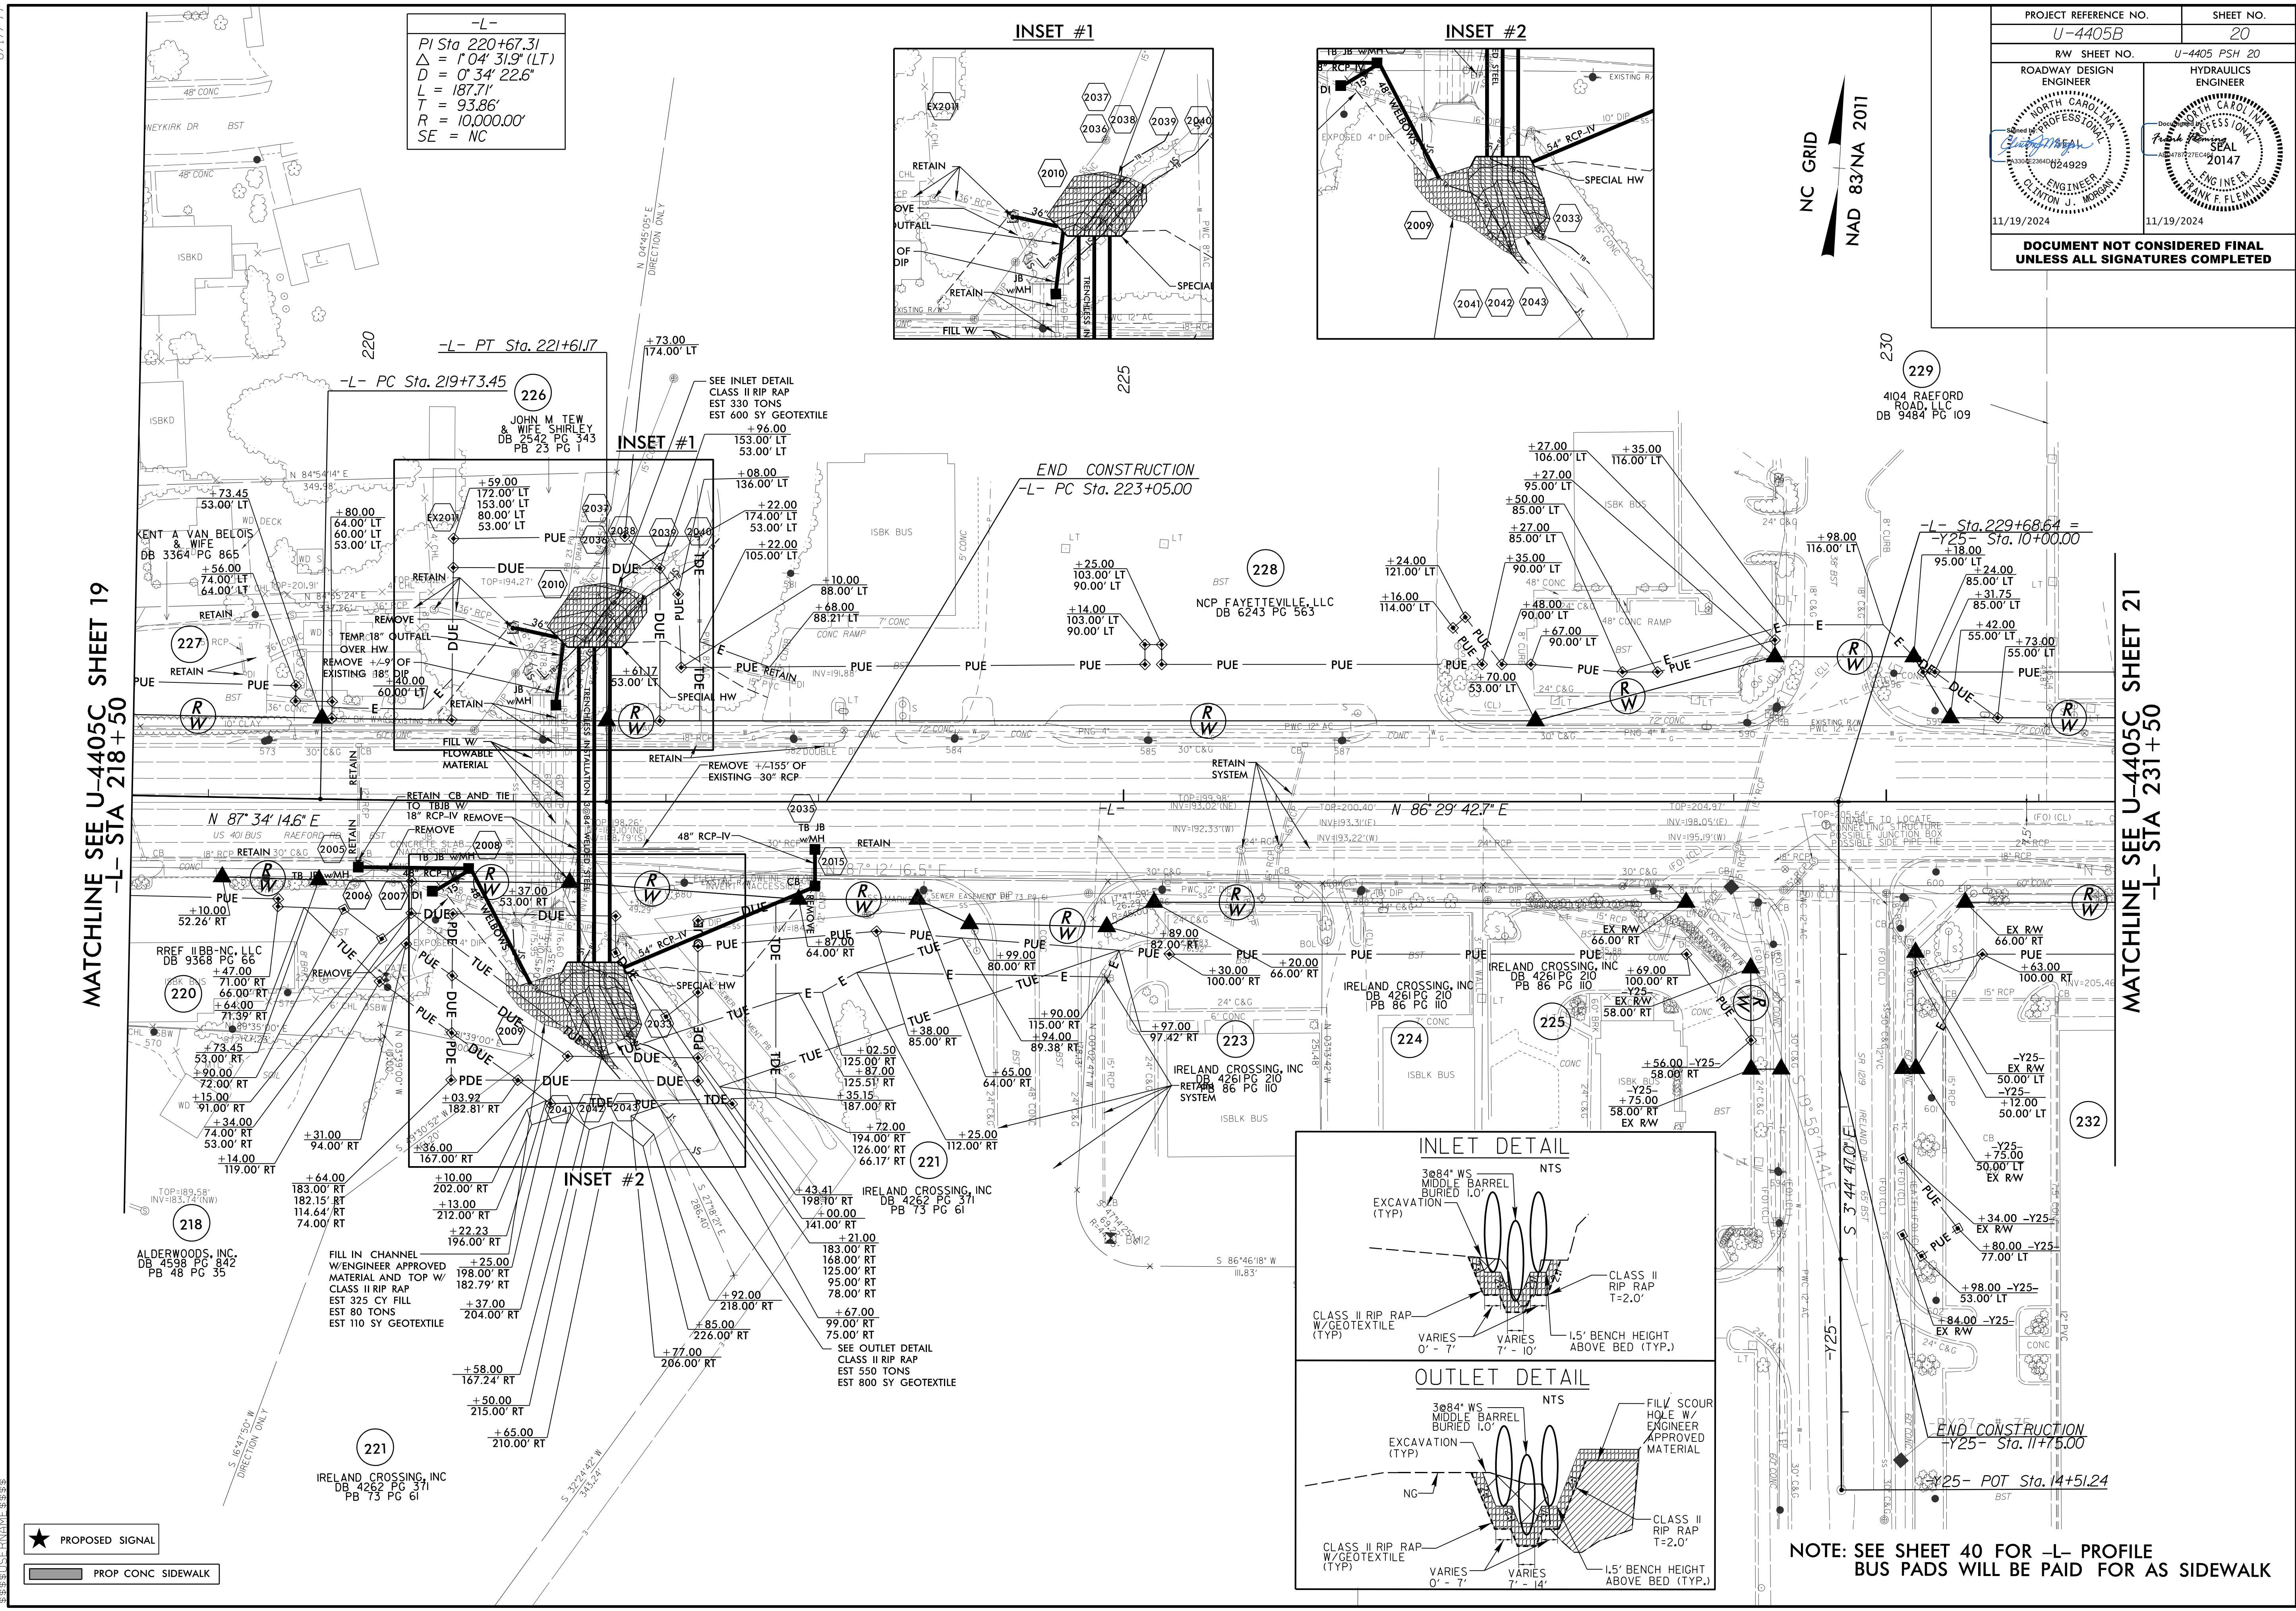

-L-
PI Sta. 220+67.31
 $\Delta = 1' 04' 31.9''$ (LT)
 $D = 0' 34' 22.6''$
 $L = 187.7'$
 $T = 93.86'$
 $R = 10,000.00'$
SE = NC

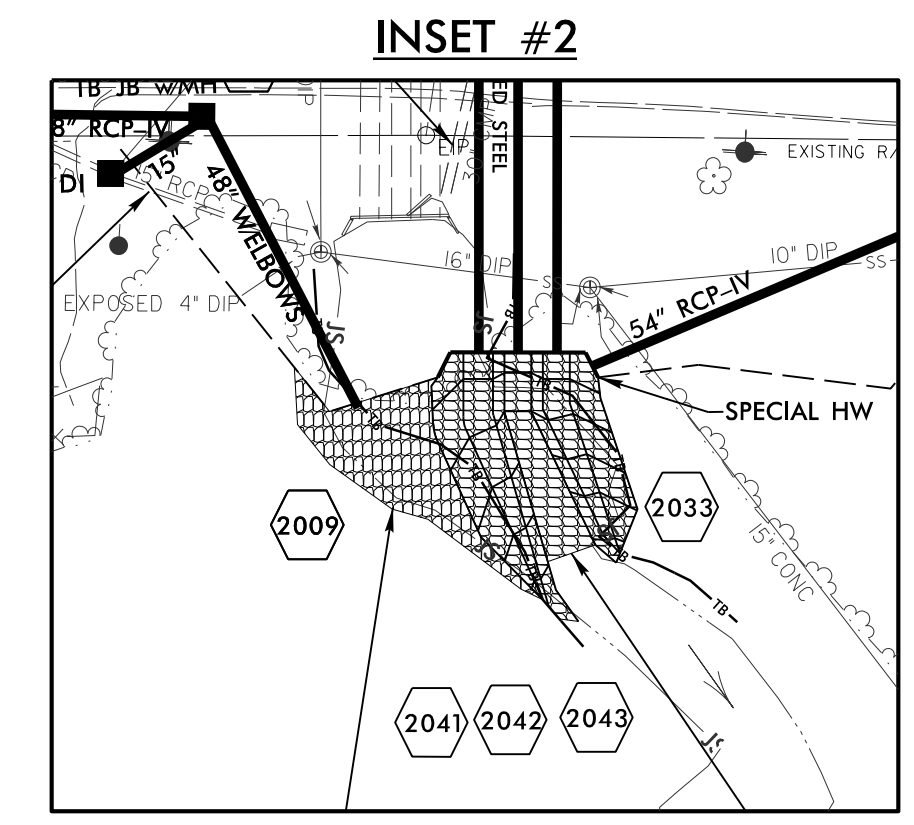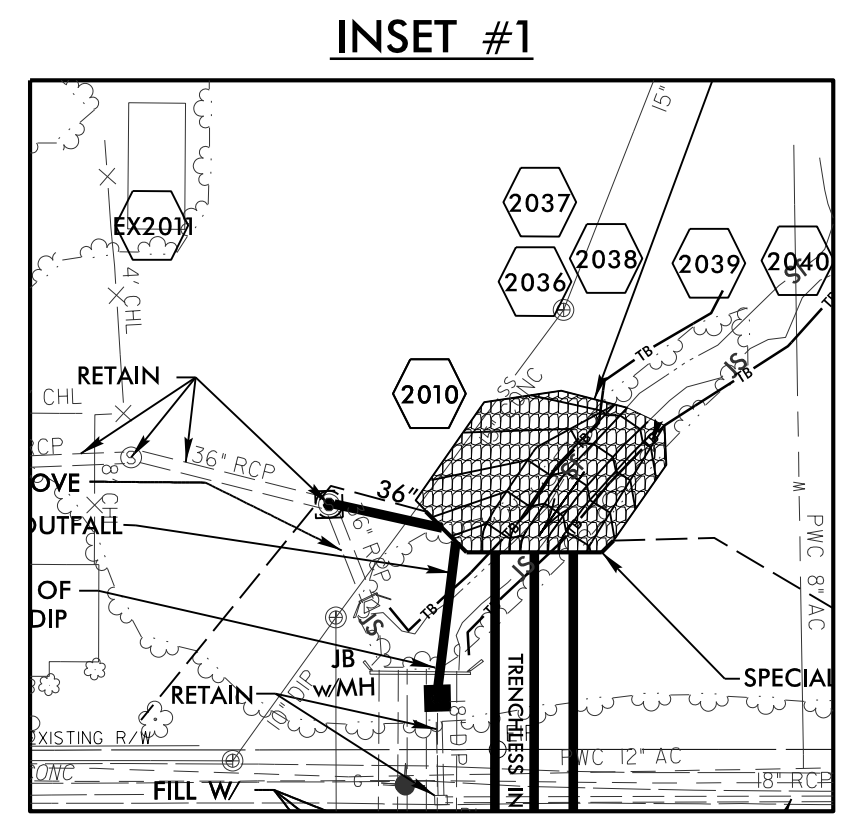


MATCHLINE SEE U-4405C SHEET 19
-L- STA 218+50

MATCHLINE SEE U-4405C SHEET 21
-L- STA 231+50

19 NOV 2024 12:31
R:\Roadway\U-4405B_rdy_psh_20_Buckhead_Creek_Culvert.dgn
\$\$\$\$\$\$DISPATCH\$\$\$\$\$\$

★ PROPOSED SIGNAL
▬ PROP CONC SIDEWALK


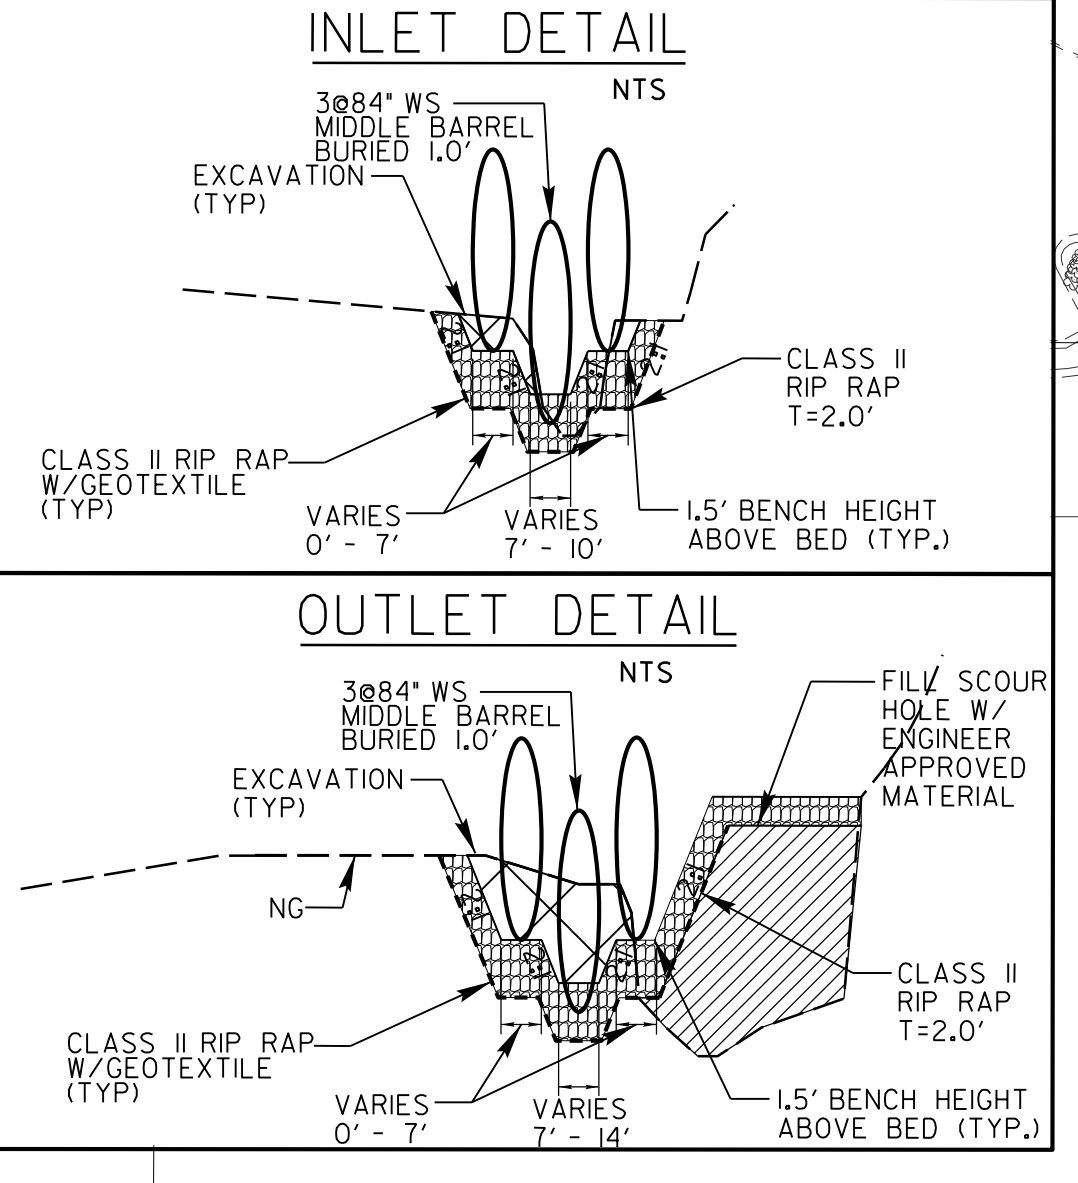


NOTE: SEE SHEET 40 FOR -L- PROFILE
BUS PADS WILL BE PAID FOR AS SIDEWALK

5/28/24

PROJECT REFERENCE NO. U-4405B	SHEET NO. 37
ROADWAY DESIGN ENGINEER 	HYDRAULICS ENGINEER

DOCUMENT NOT CONSIDERED FINAL UNLESS ALL SIGNATURES COMPLETED

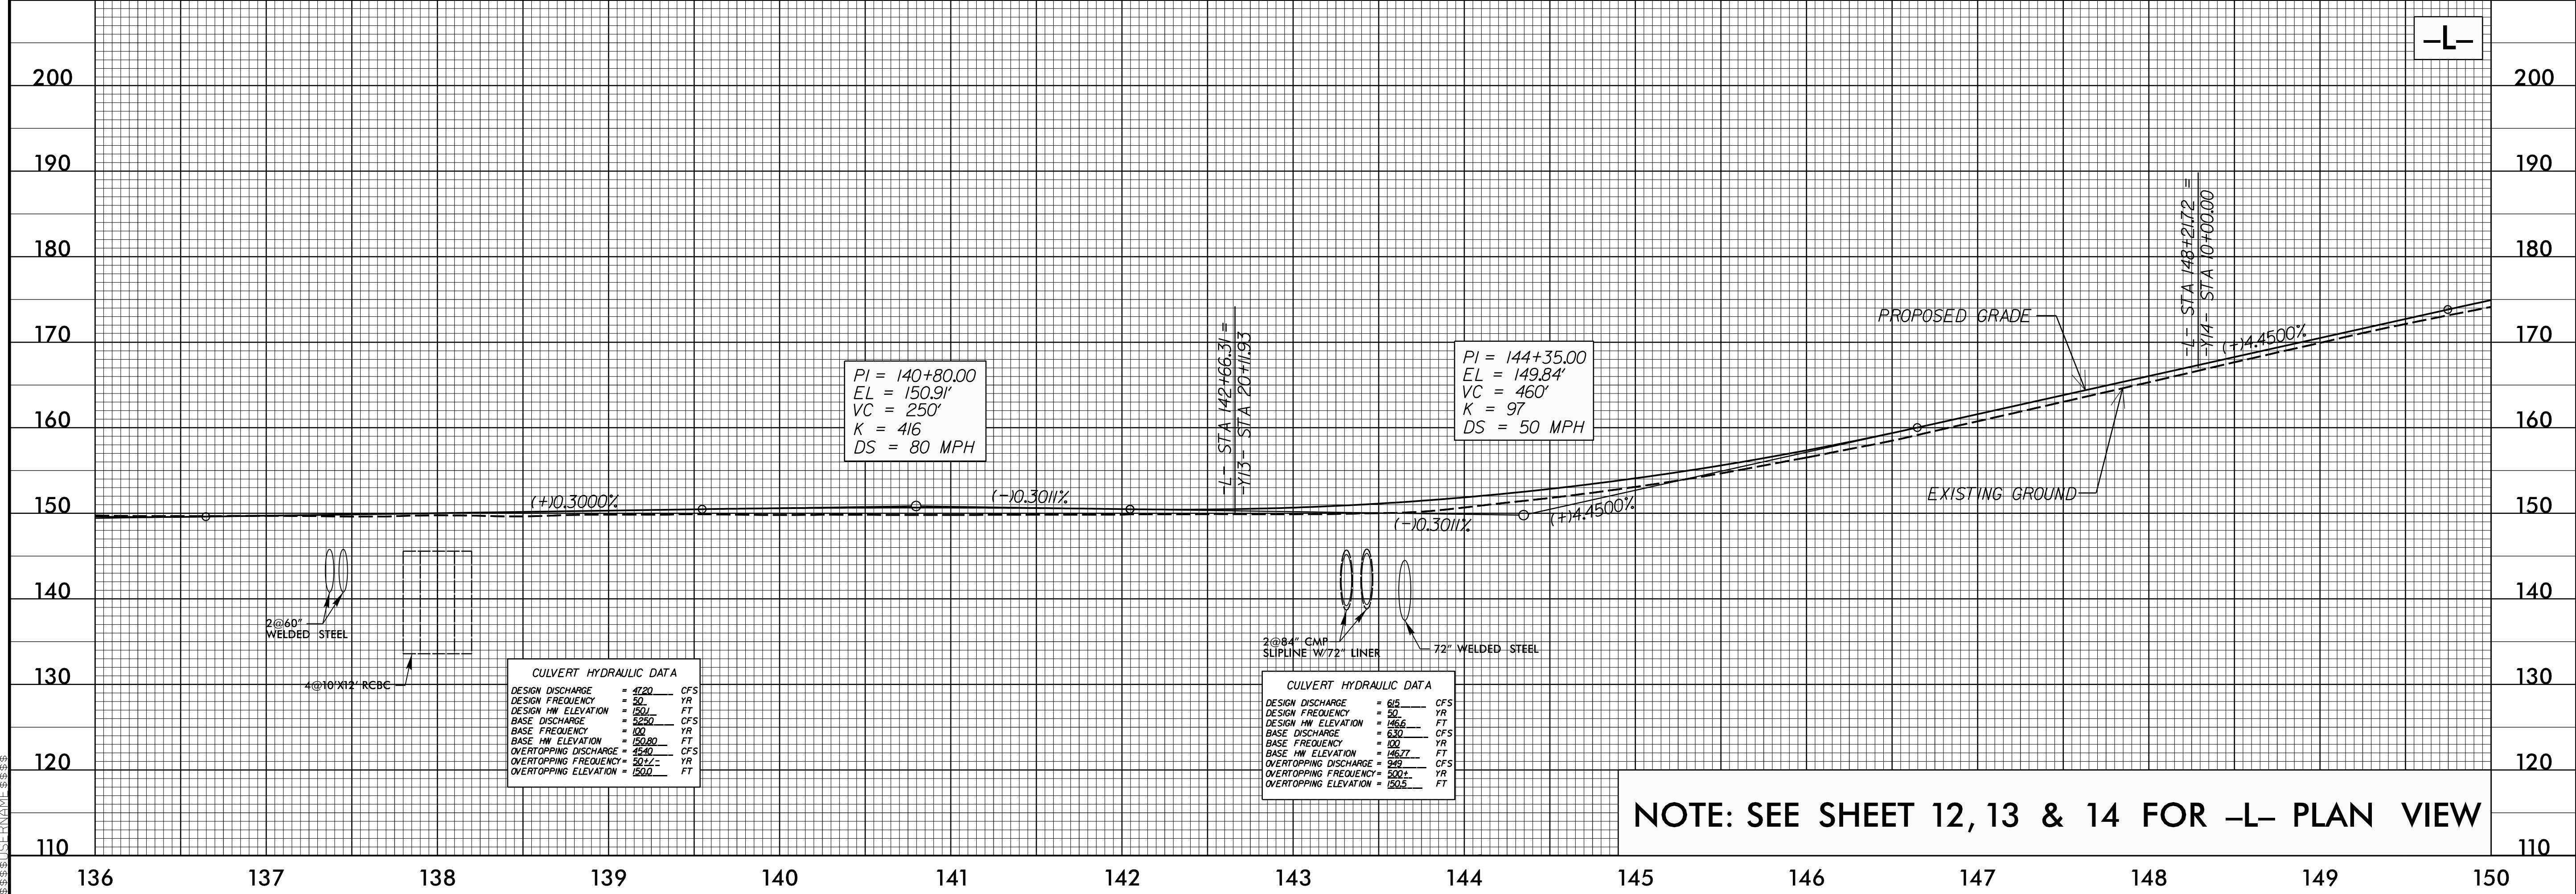
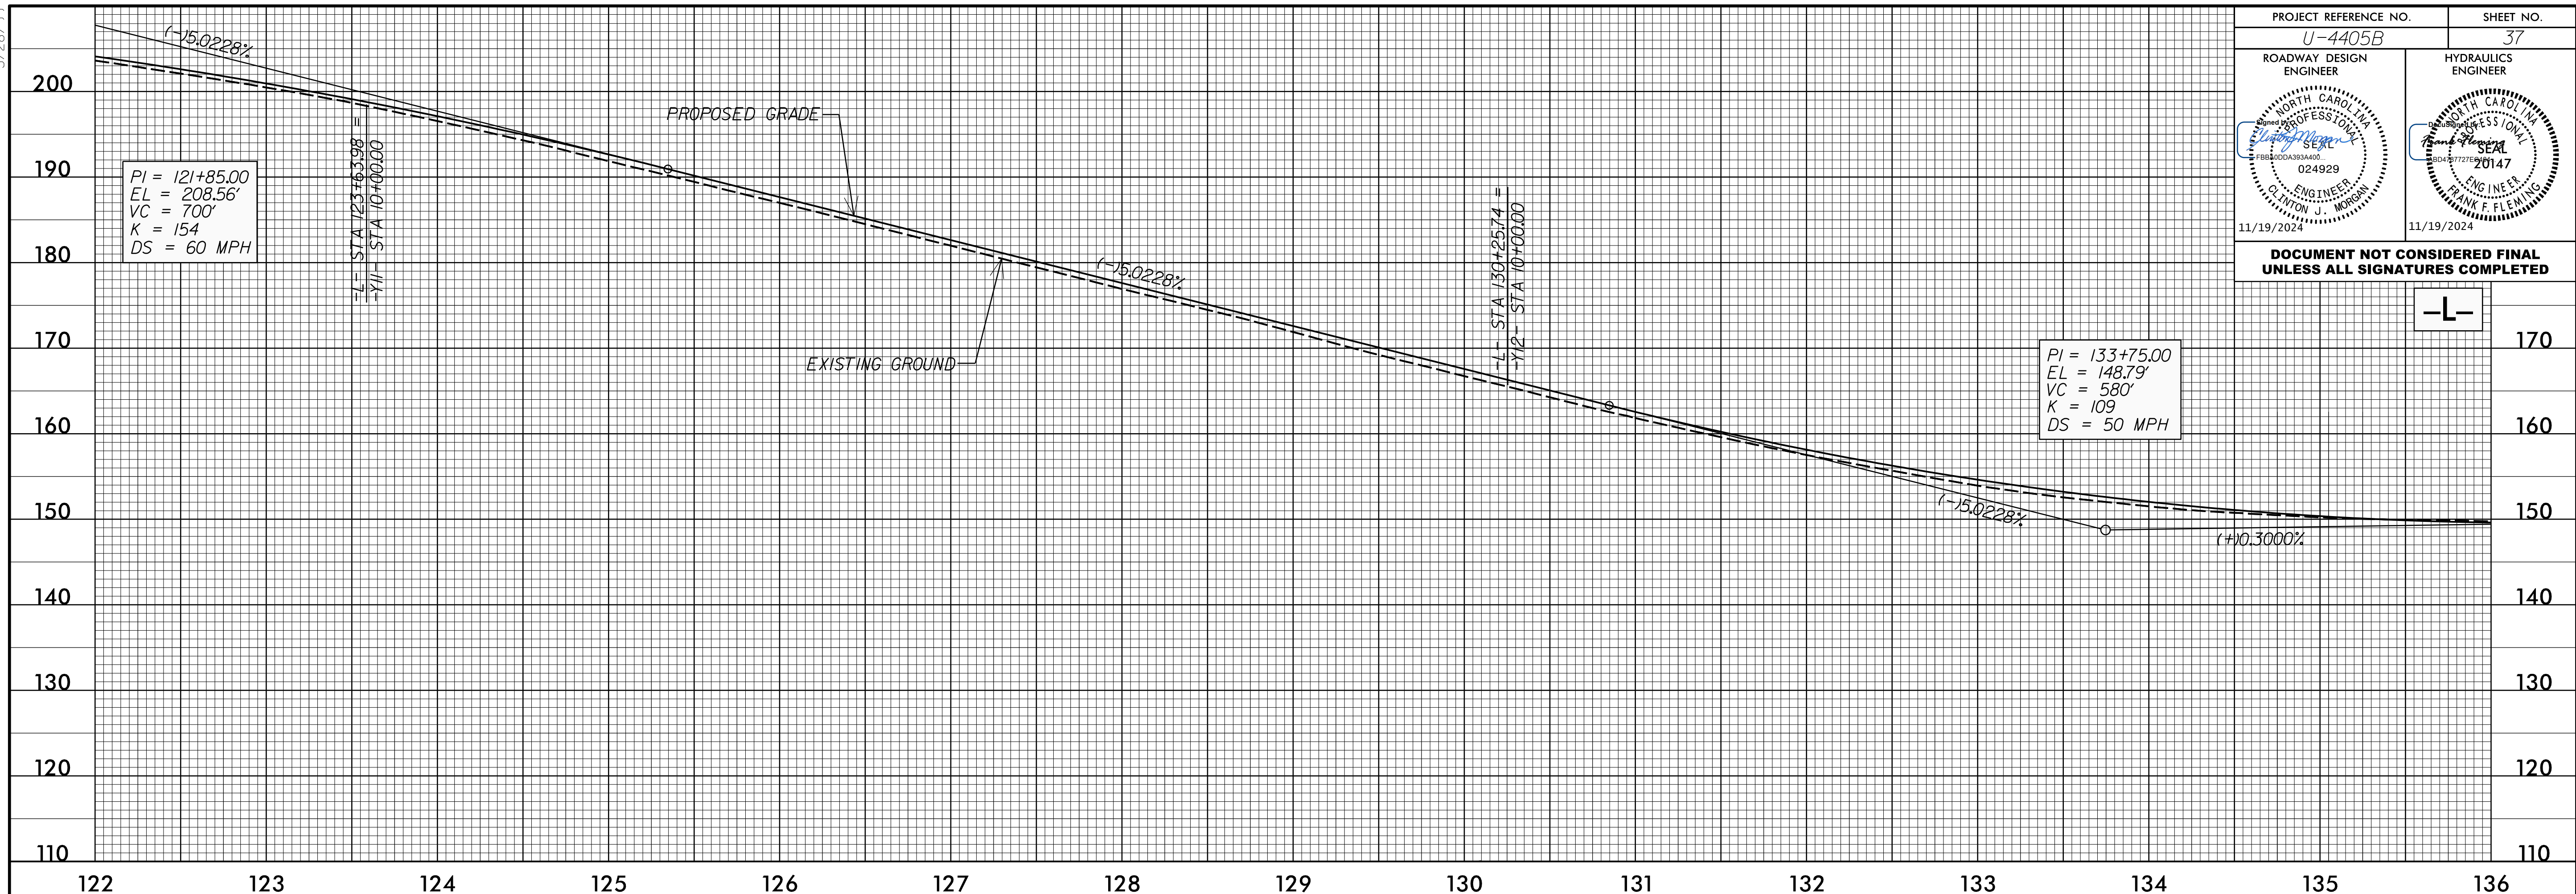


NOTE: SEE SHEET 12, 13 & 14 FOR -L- PLAN VIEW

15-06T-2024_01.dwg | U:\4405B_rdy_of1_psh.dwg

5/28/99

PROJECT REFERENCE NO. U-4405B	SHEET NO. 38
ROADWAY DESIGN ENGINEER	HYDRAULICS ENGINEER
DOCUMENT NOT CONSIDERED FINAL UNLESS ALL SIGNATURES COMPLETED	

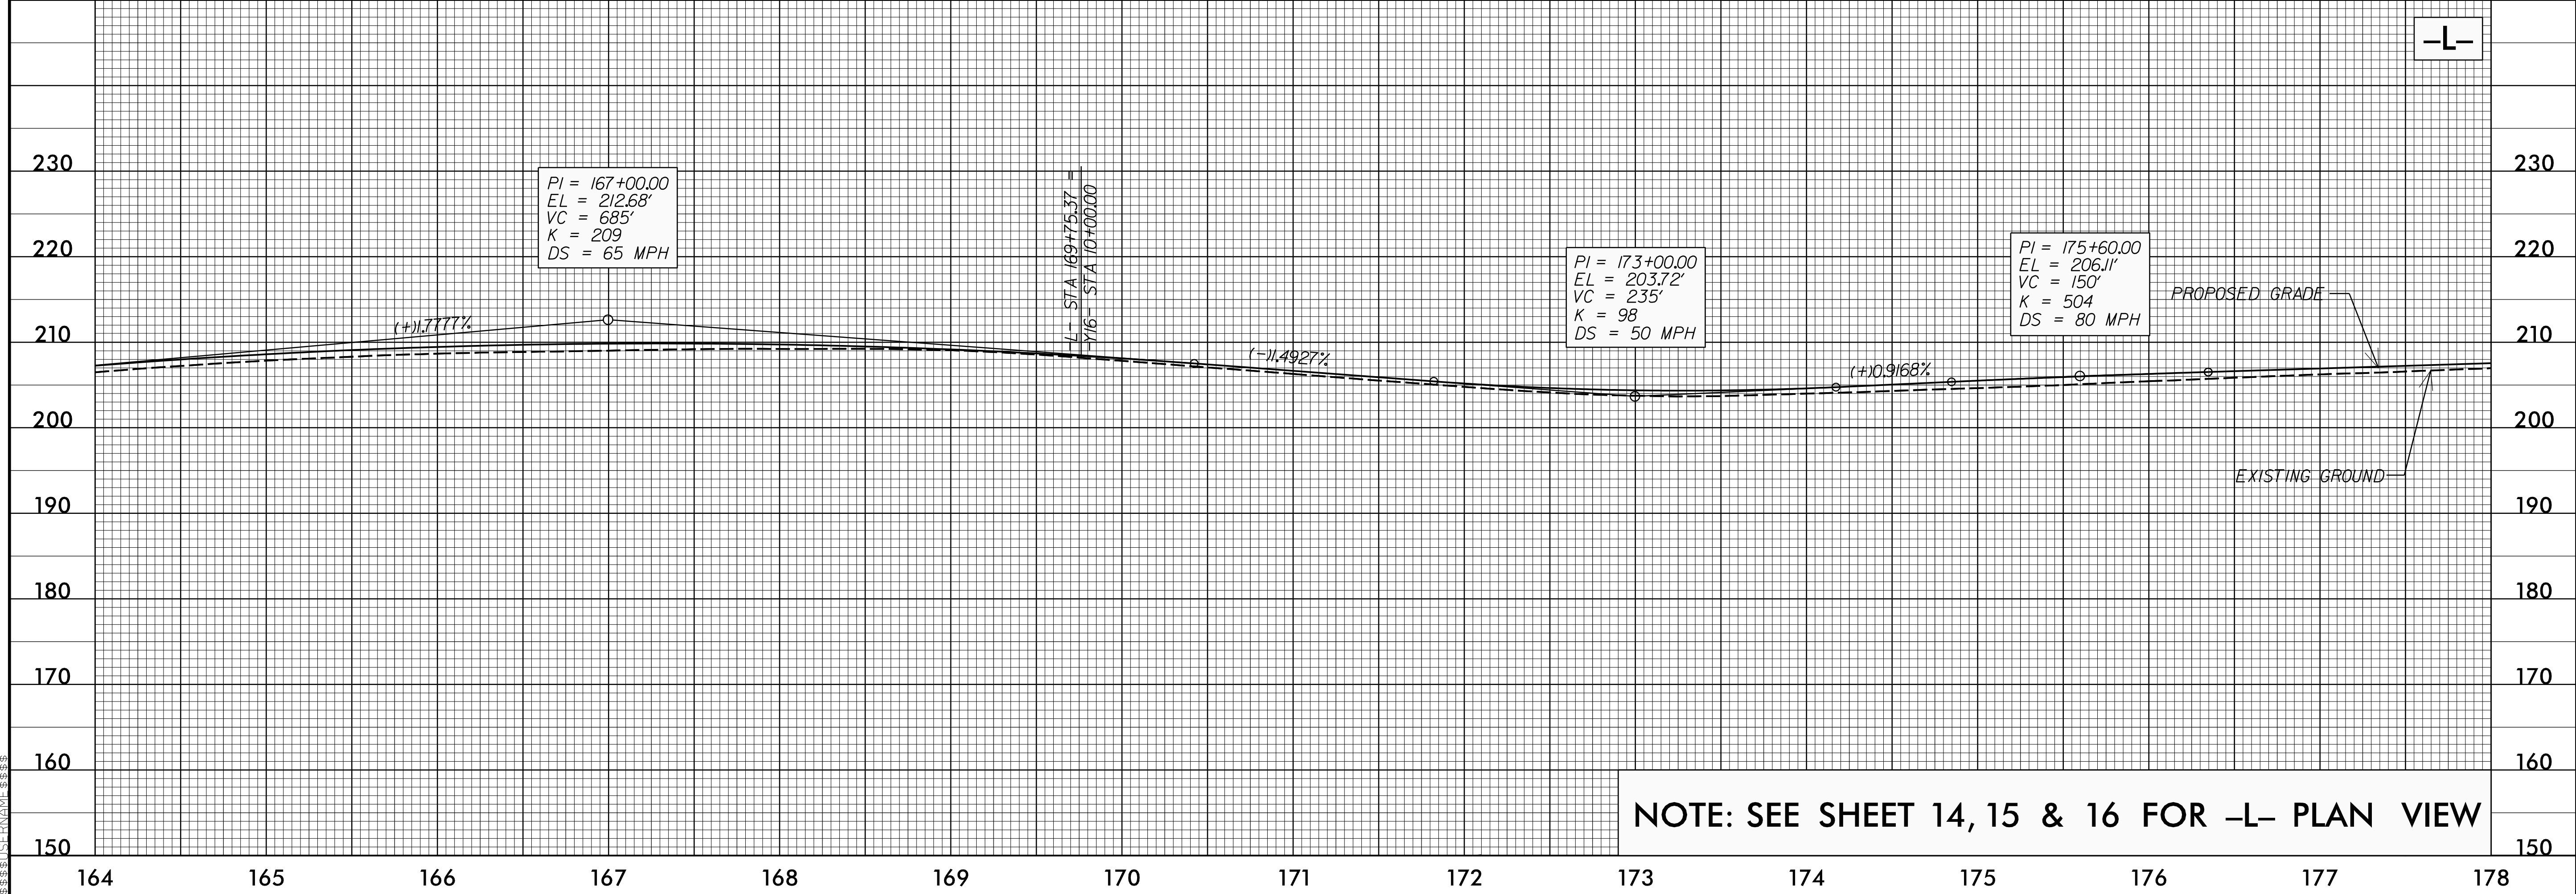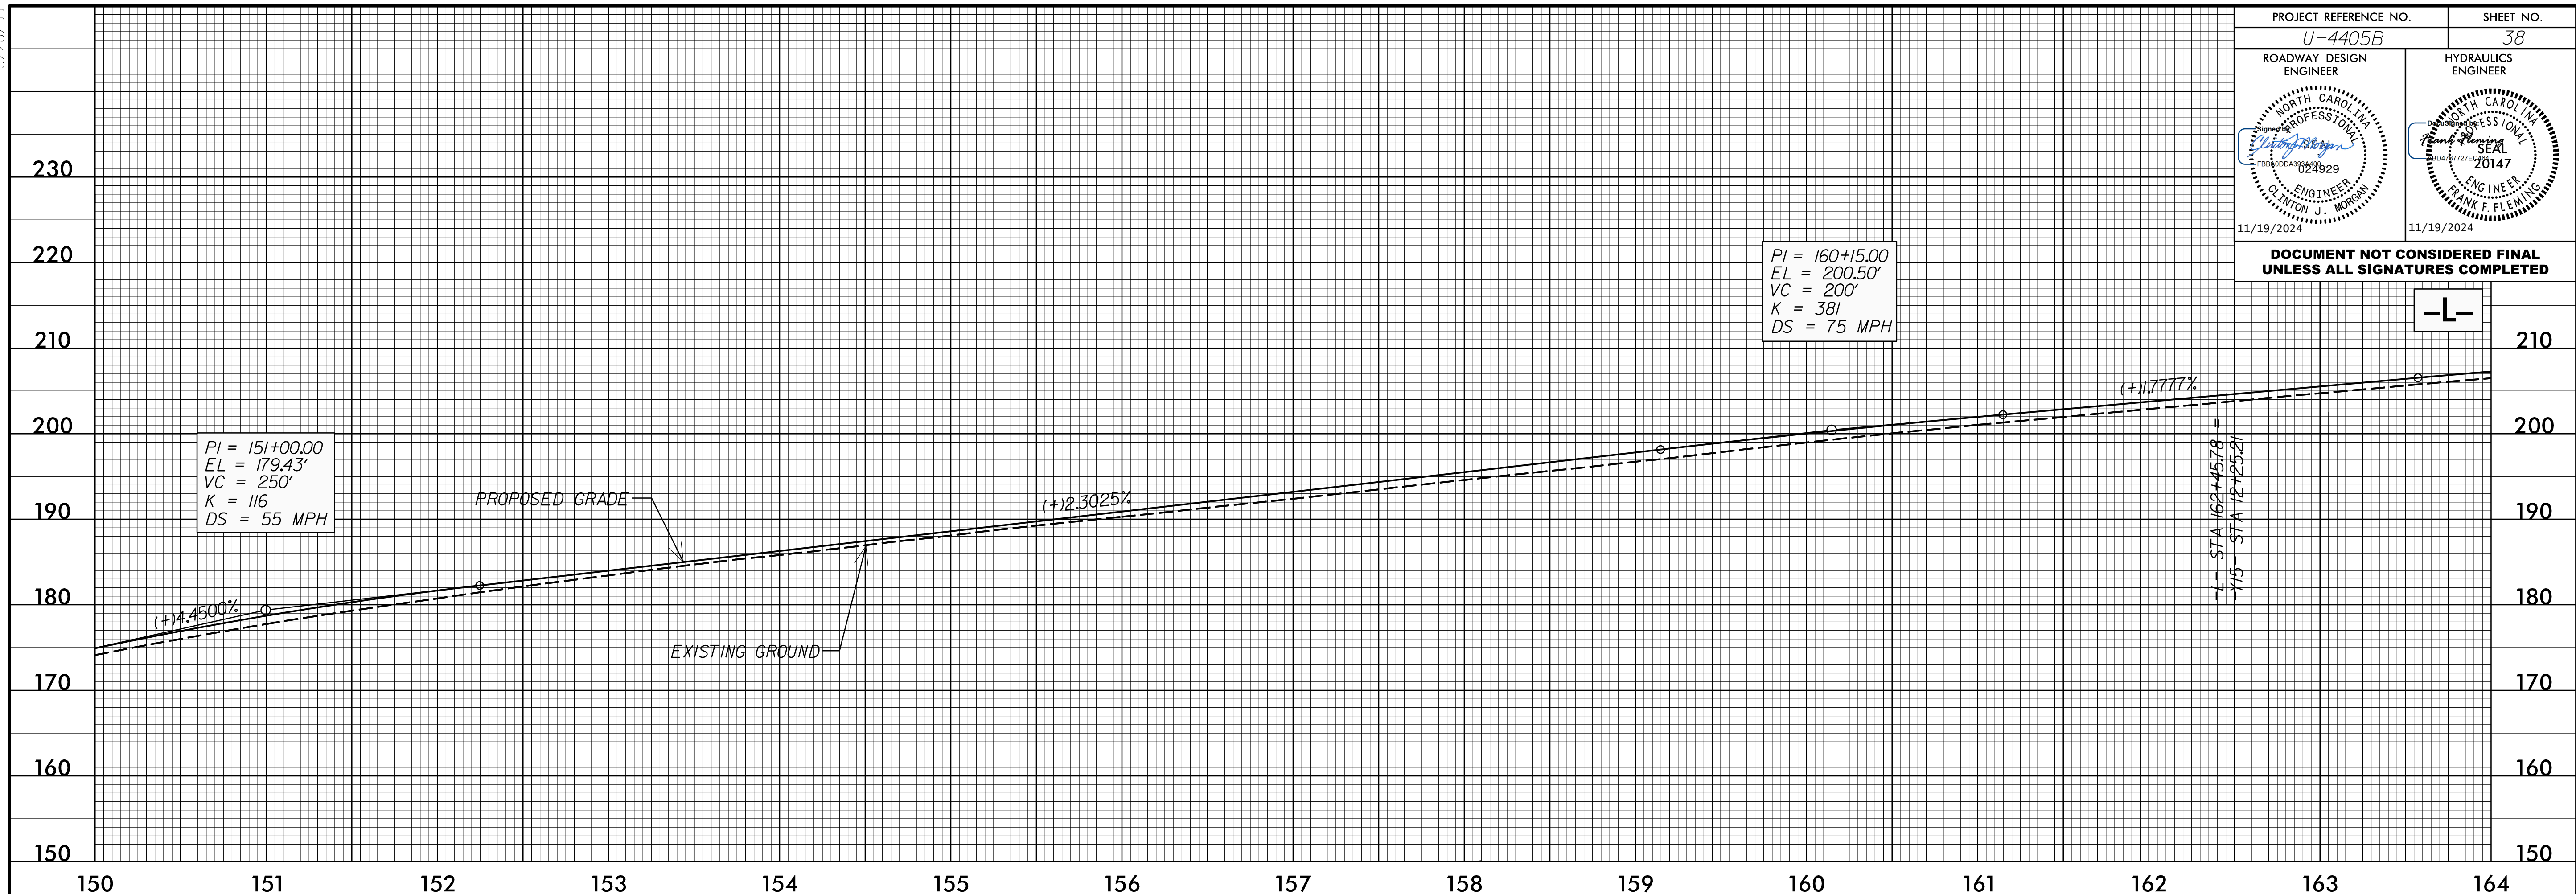



NOTE: SEE SHEET 14, 15 & 16 FOR -L- PLAN VIEW

I:\06T_2024_01\3
F:\06T_2024_01\3\4405B_rdy_of1_psh.dgn
5/28/2024 10:58:33 AM

5/28/24

PROJECT REFERENCE NO. U-4405B	SHEET NO. 39
ROADWAY DESIGN ENGINEER 	HYDRAULICS ENGINEER

DOCUMENT NOT CONSIDERED FINAL UNLESS ALL SIGNATURES COMPLETED

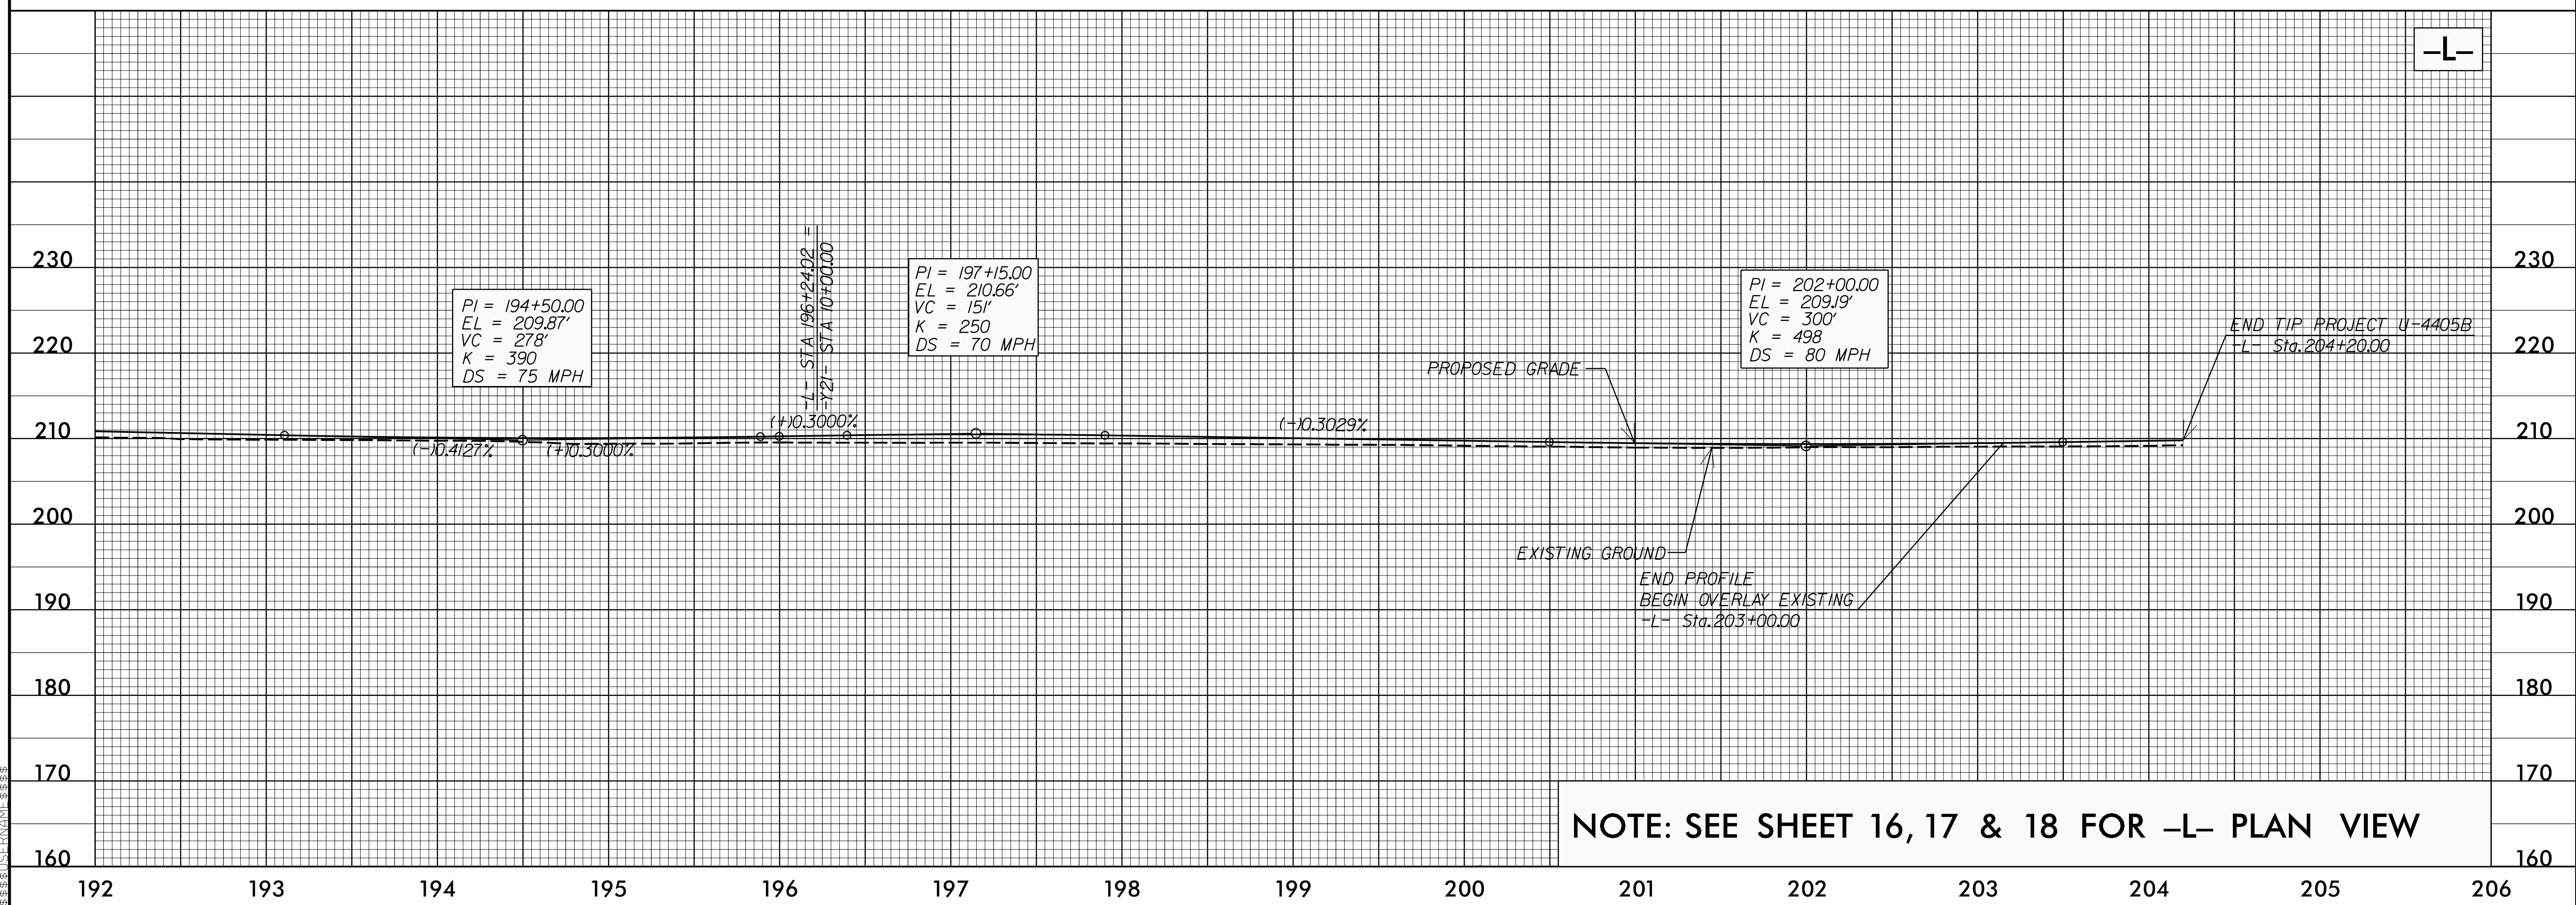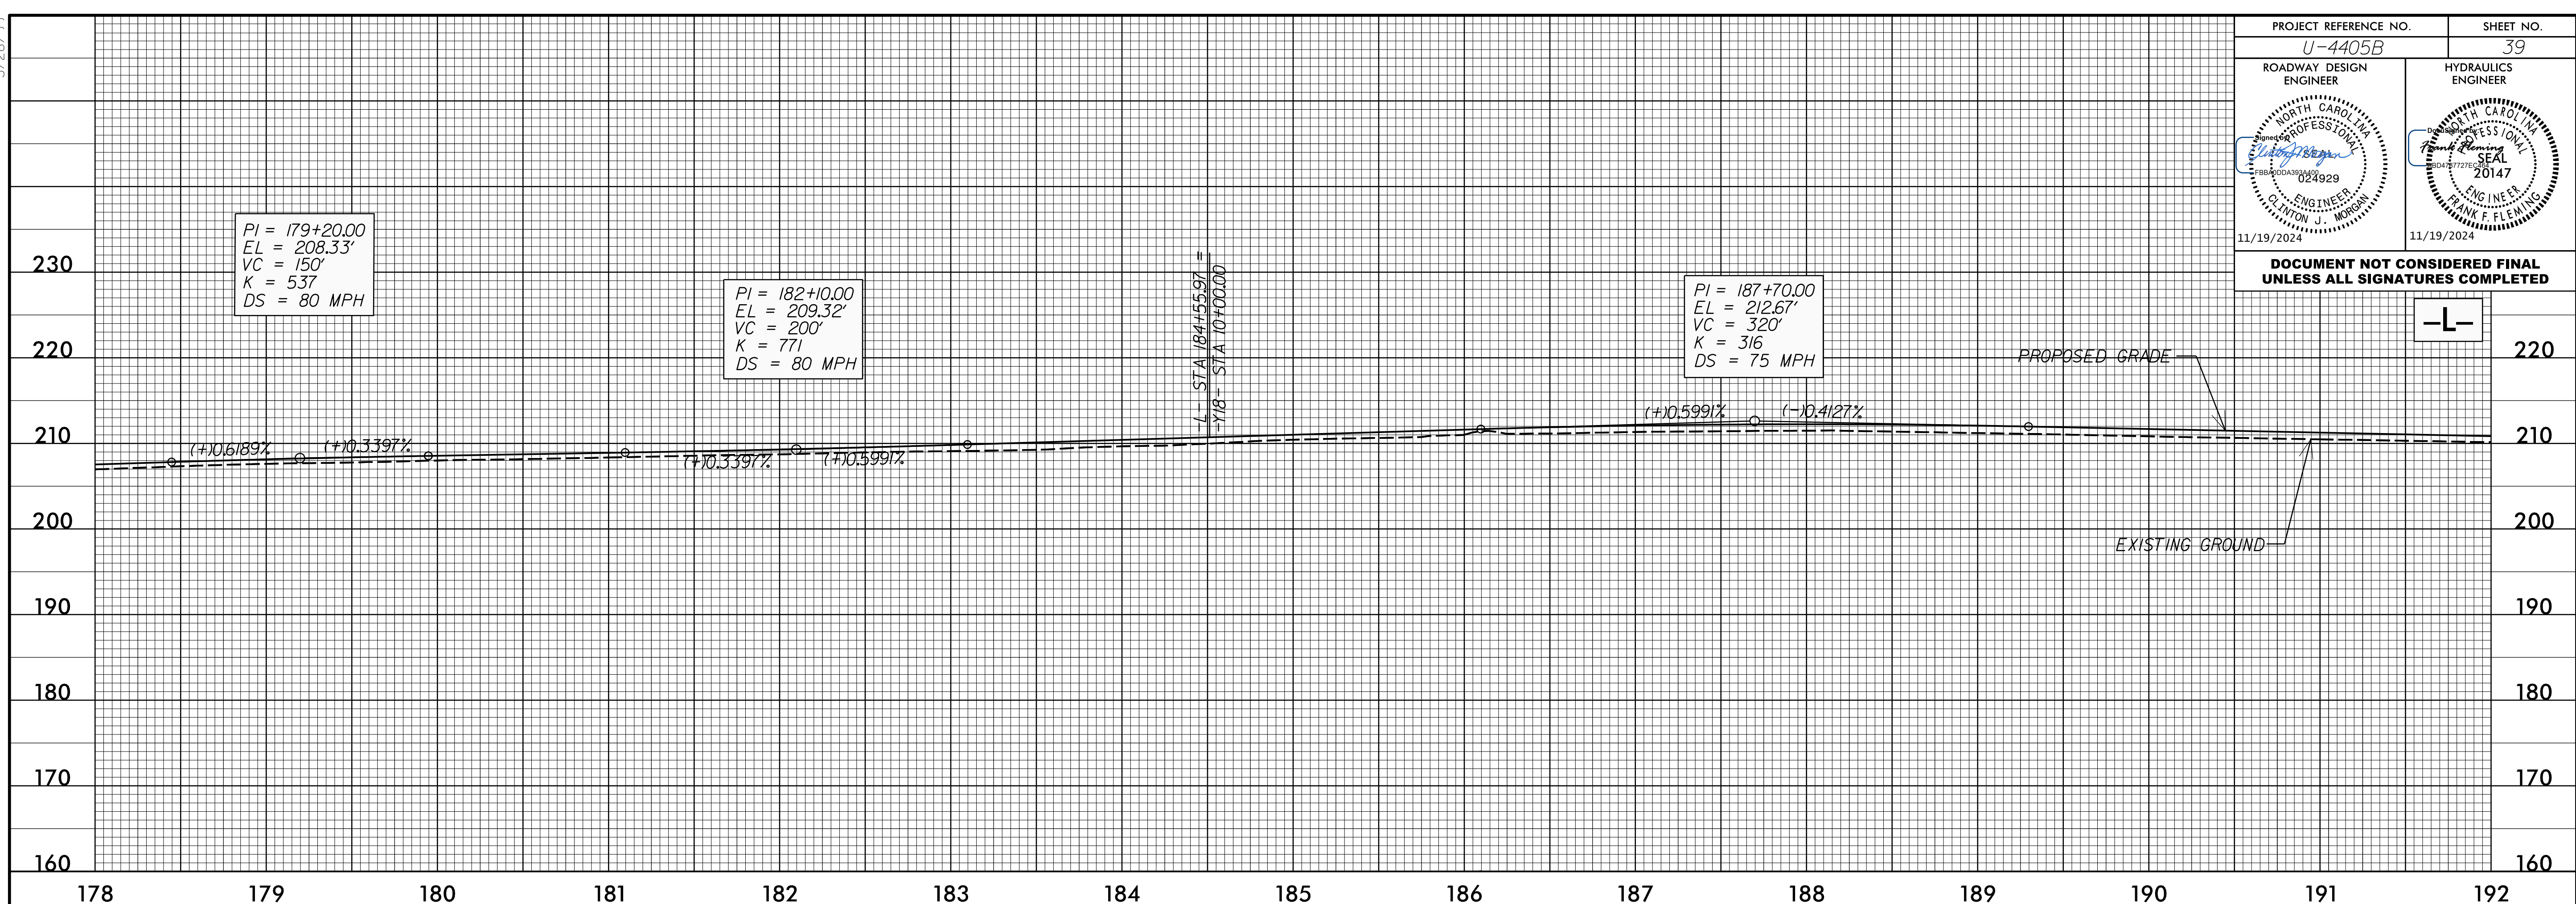



NOTE: SEE SHEET 16, 17 & 18 FOR -L- PLAN VIEW

15-061-2024_01.dwg
U:\4405B\rdj\p1_psh.dwg
15-061-2024_01.dwg

5/28/24

PROJECT REFERENCE NO. U-4405B	SHEET NO. 40
ROADWAY DESIGN ENGINEER <i>Clinton J. Morgan</i>	HYDRAULICS ENGINEER <i>Frank F. Fleming</i>

DOCUMENT NOT CONSIDERED FINAL UNLESS ALL SIGNATURES COMPLETED

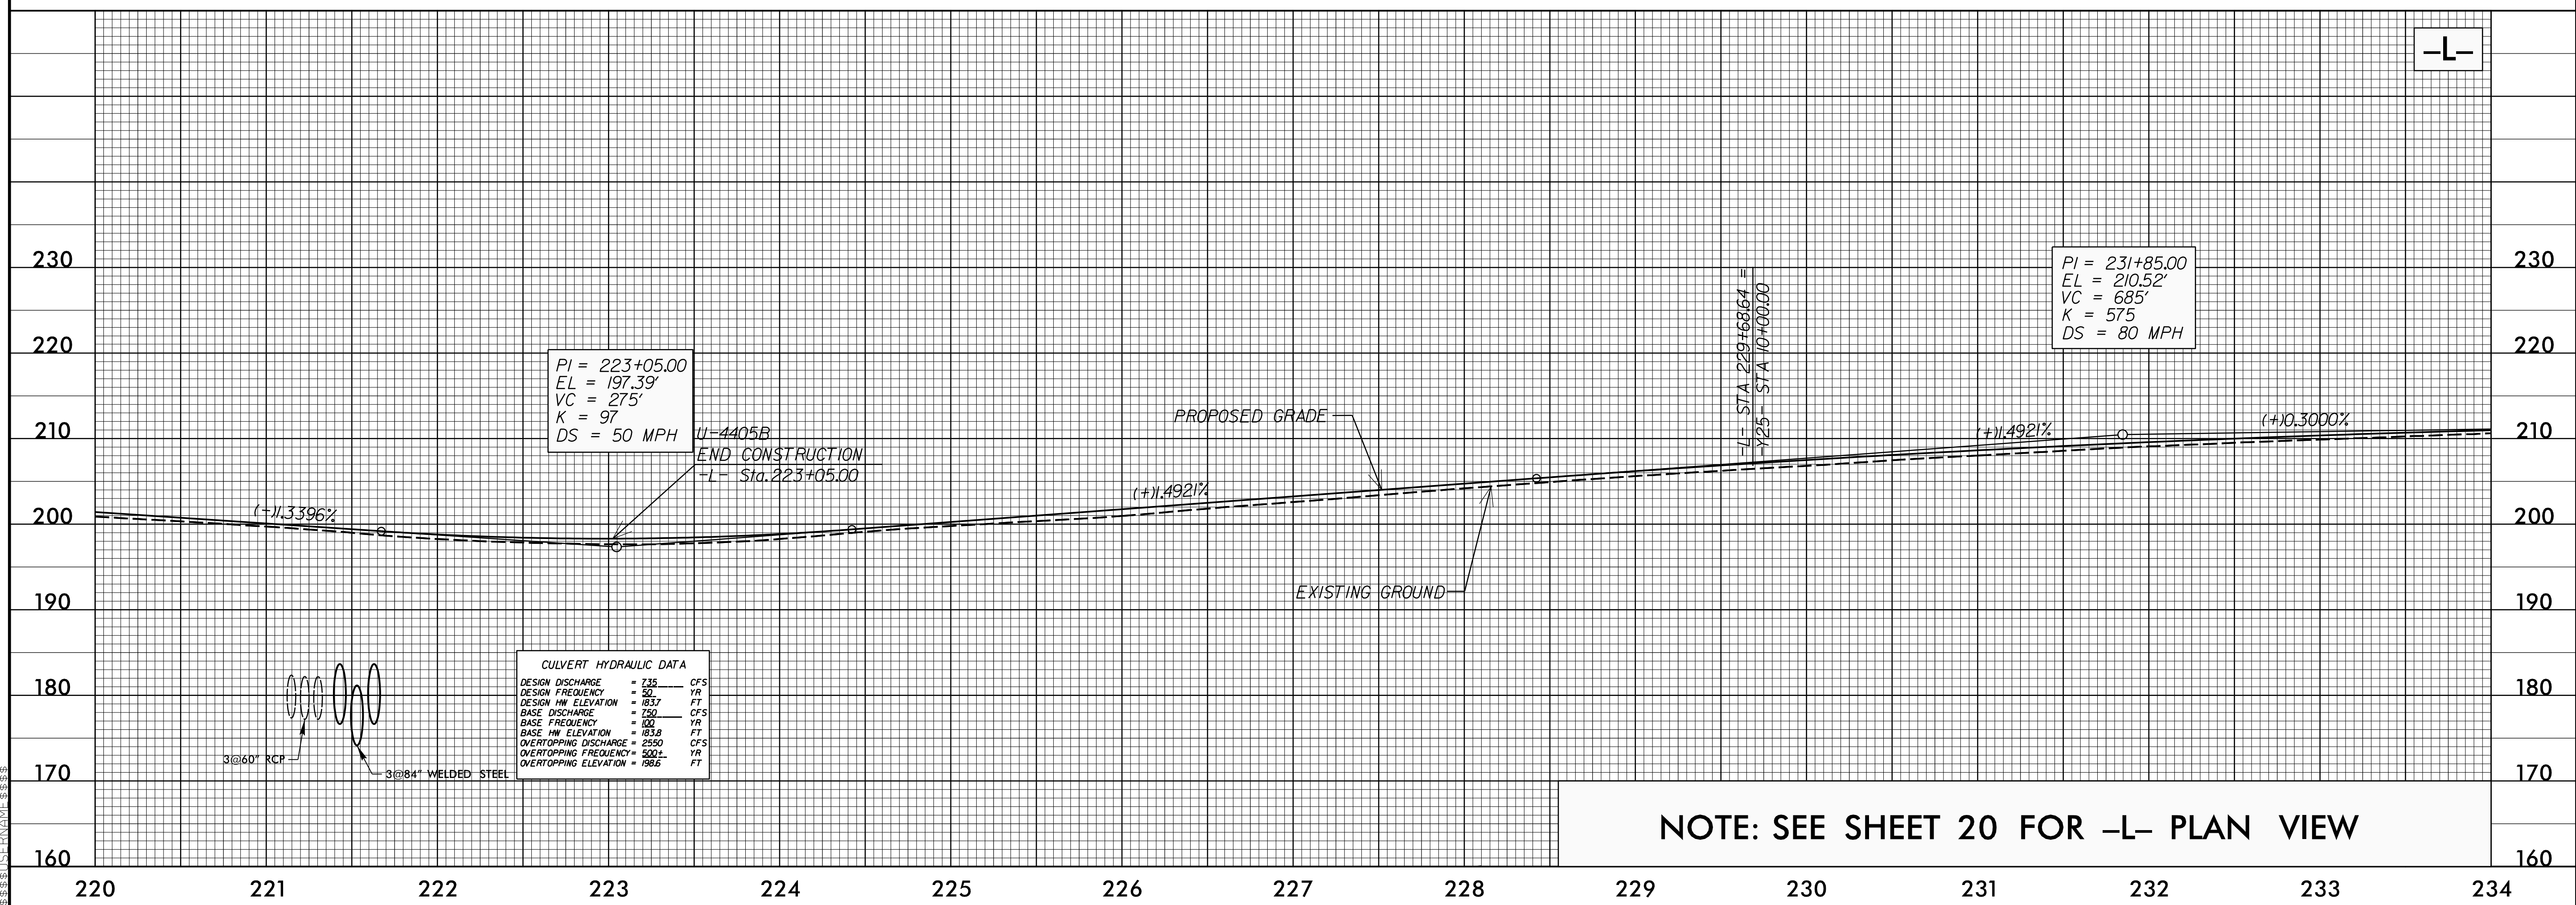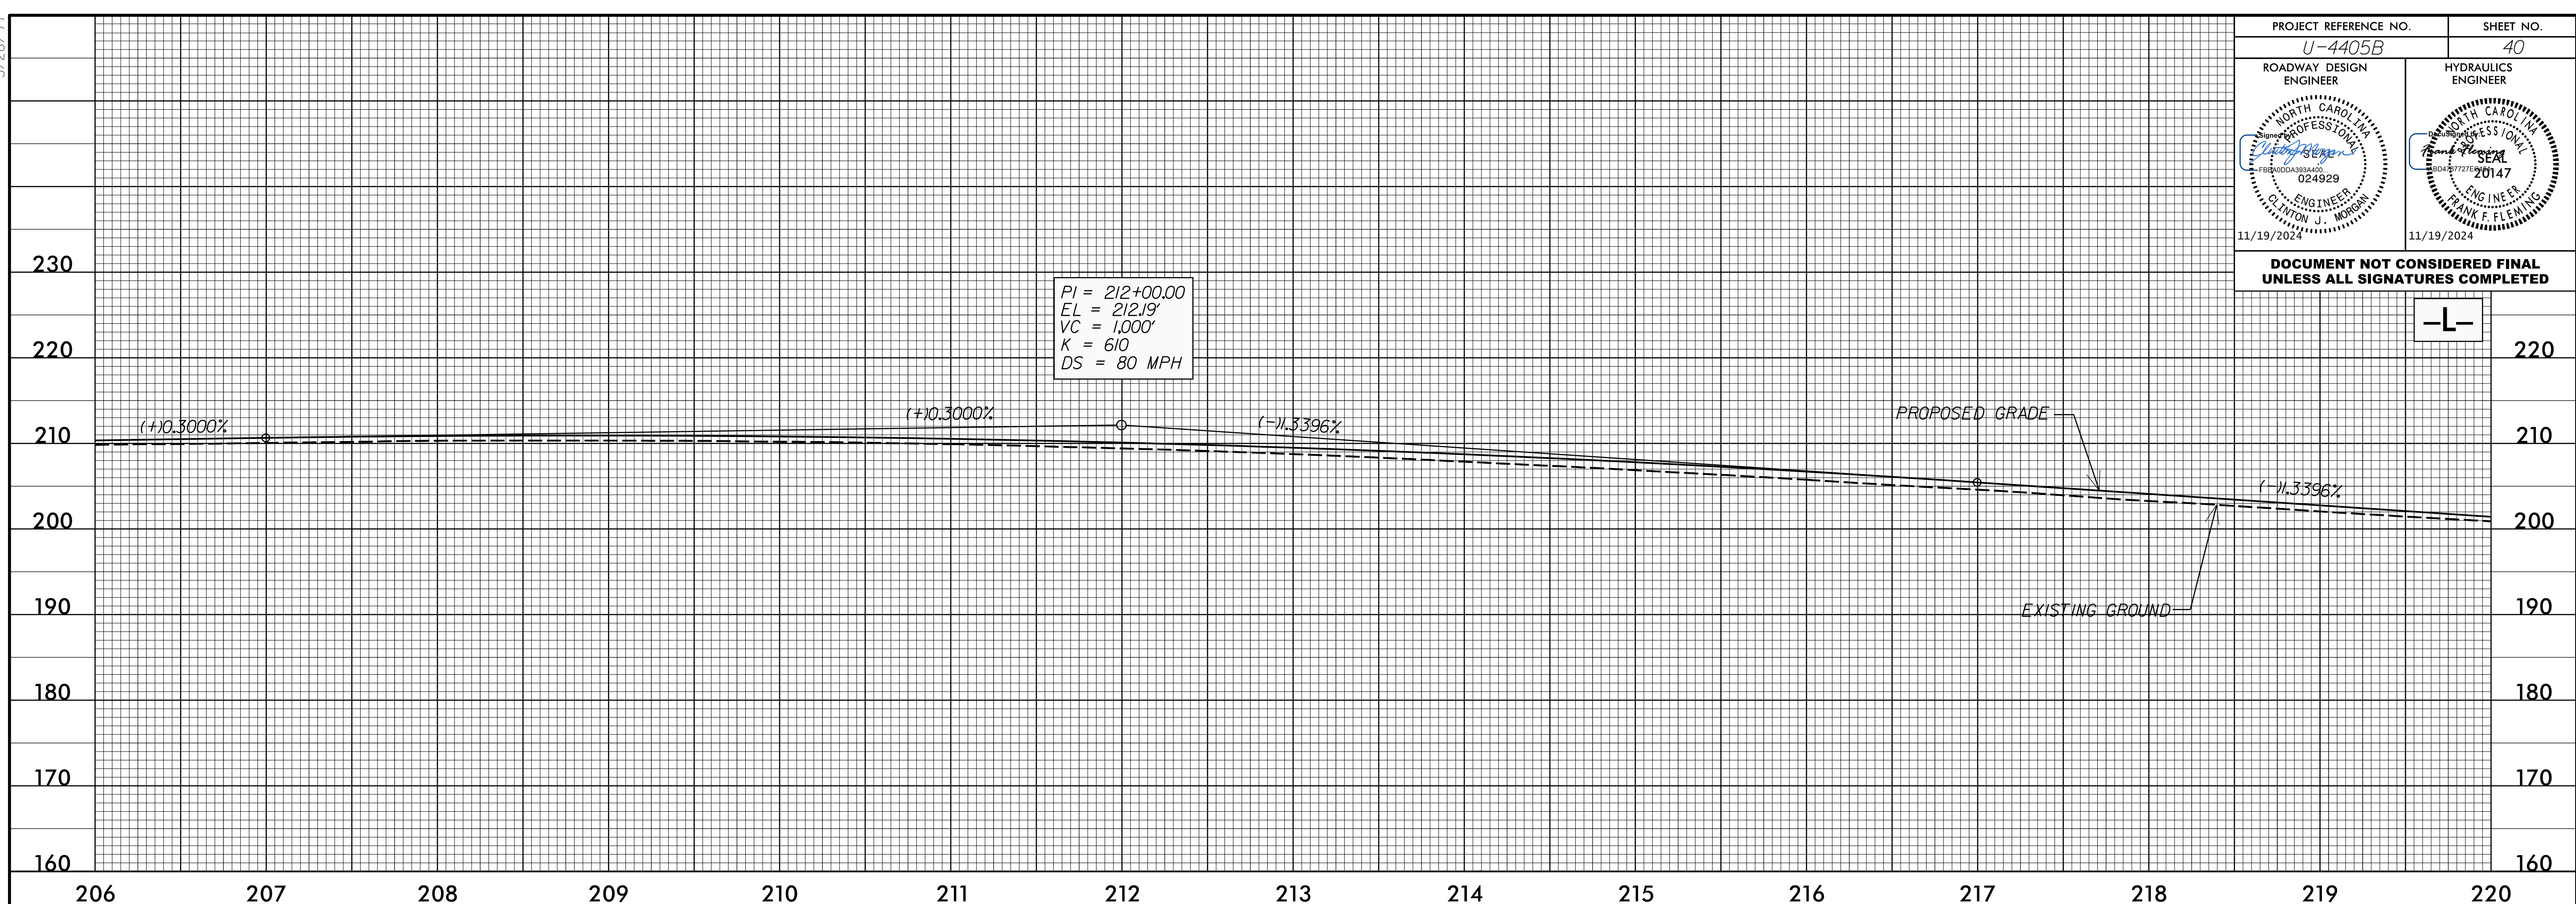




NOTE: SEE SHEET 20 FOR -L- PLAN VIEW

PC: NOV 2024 11:05
 P:\P\4405B\rdj\p1_psh.dgn
 \$\$\$\$

5/28/24

PROJECT REFERENCE NO. U-4405B	SHEET NO. 47
ROADWAY DESIGN ENGINEER <i>[Signature]</i>	HYDRAULICS ENGINEER <i>[Signature]</i>

DOCUMENT NOT CONSIDERED FINAL UNLESS ALL SIGNATURES COMPLETED

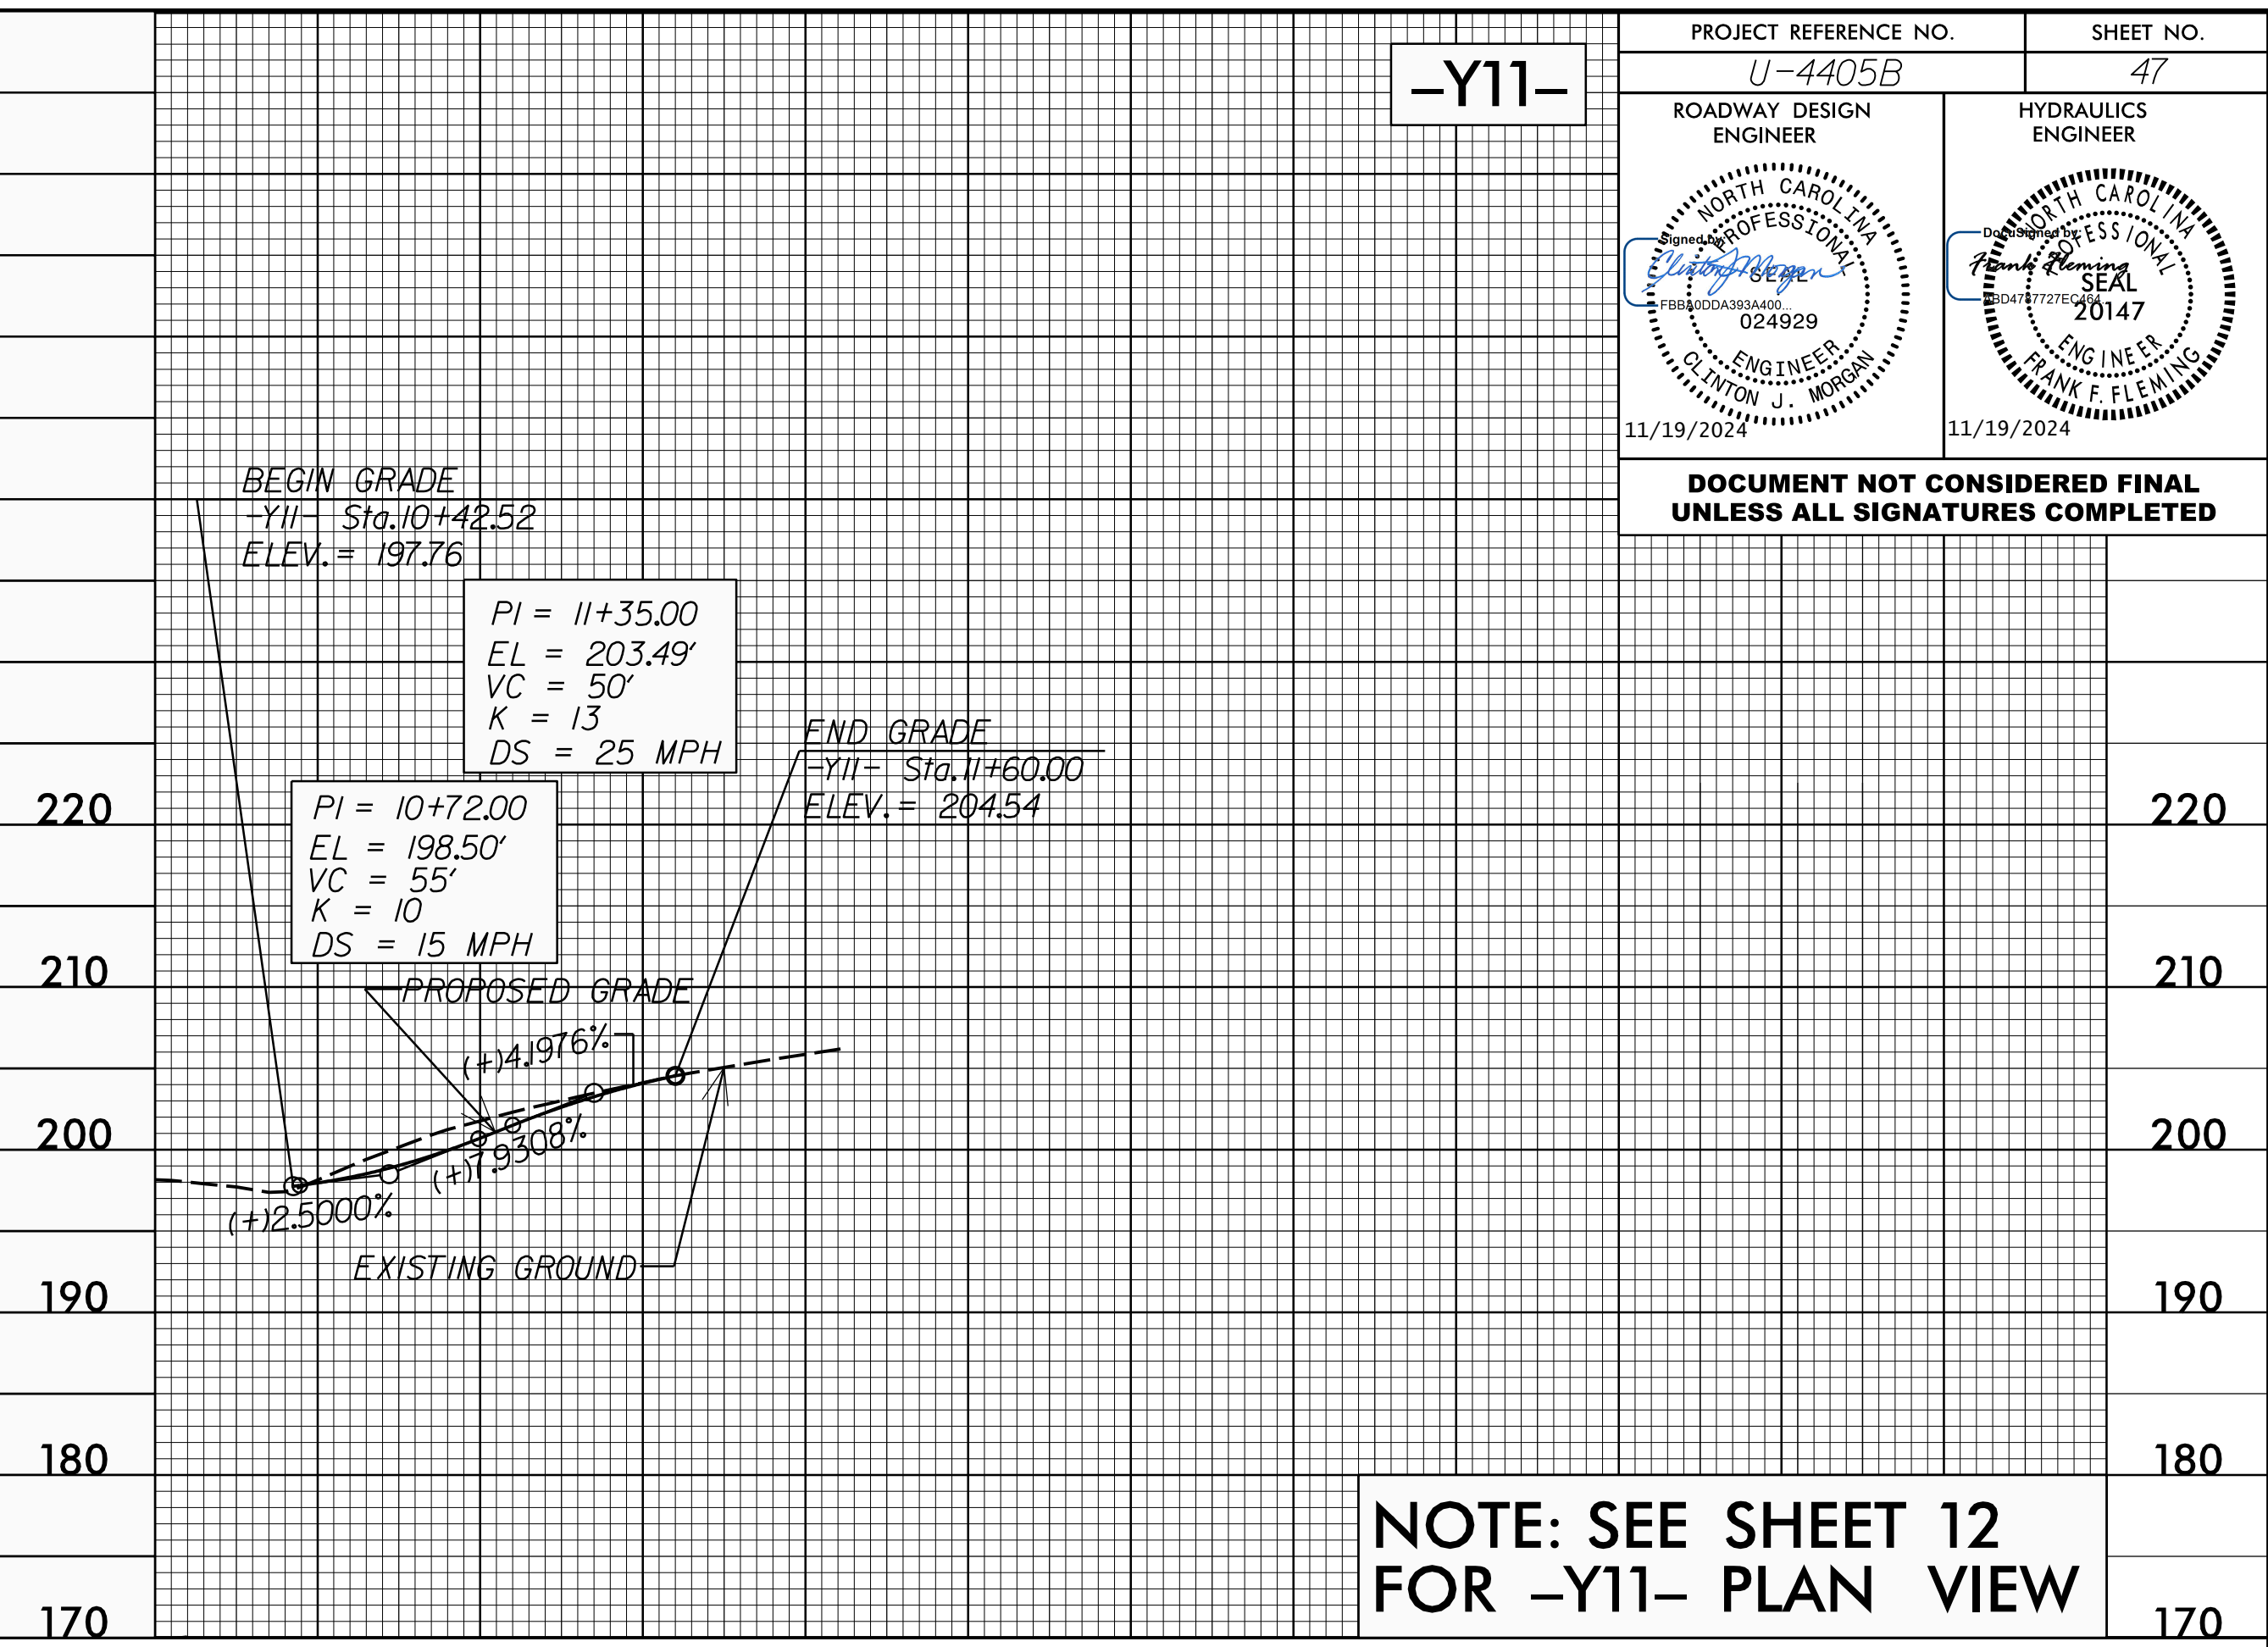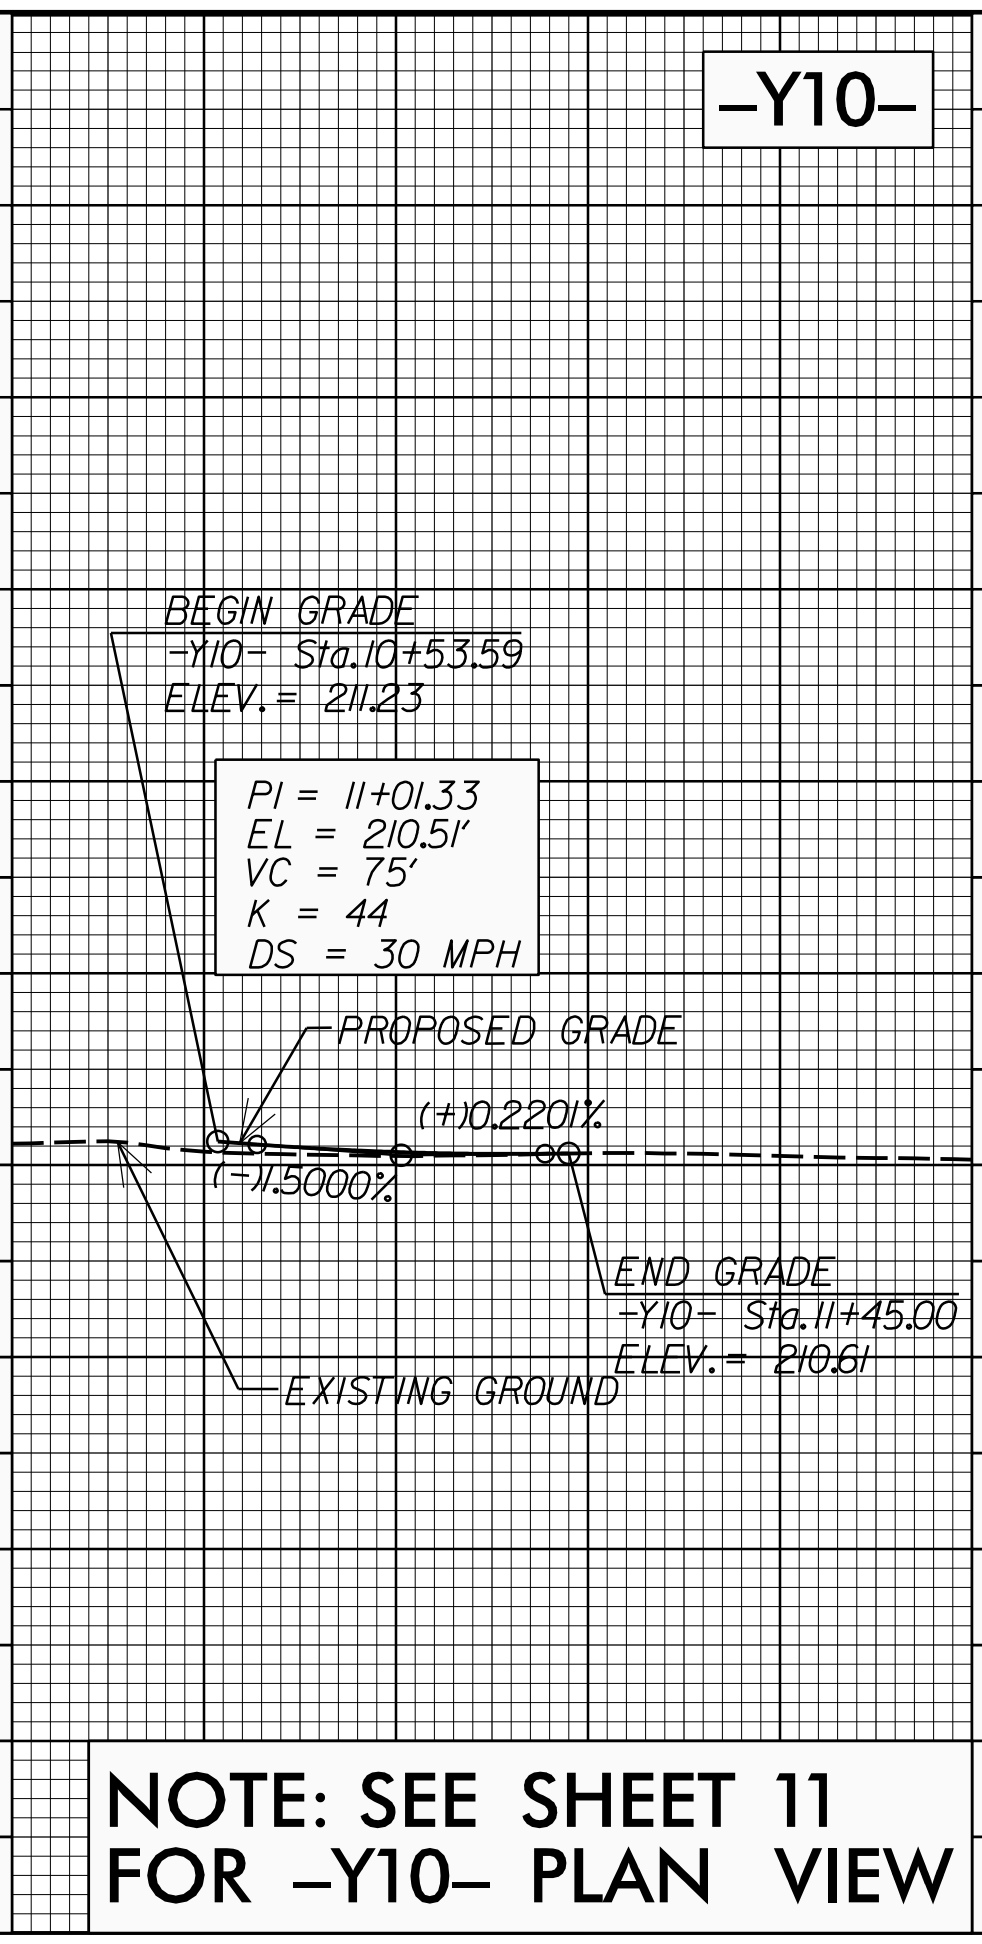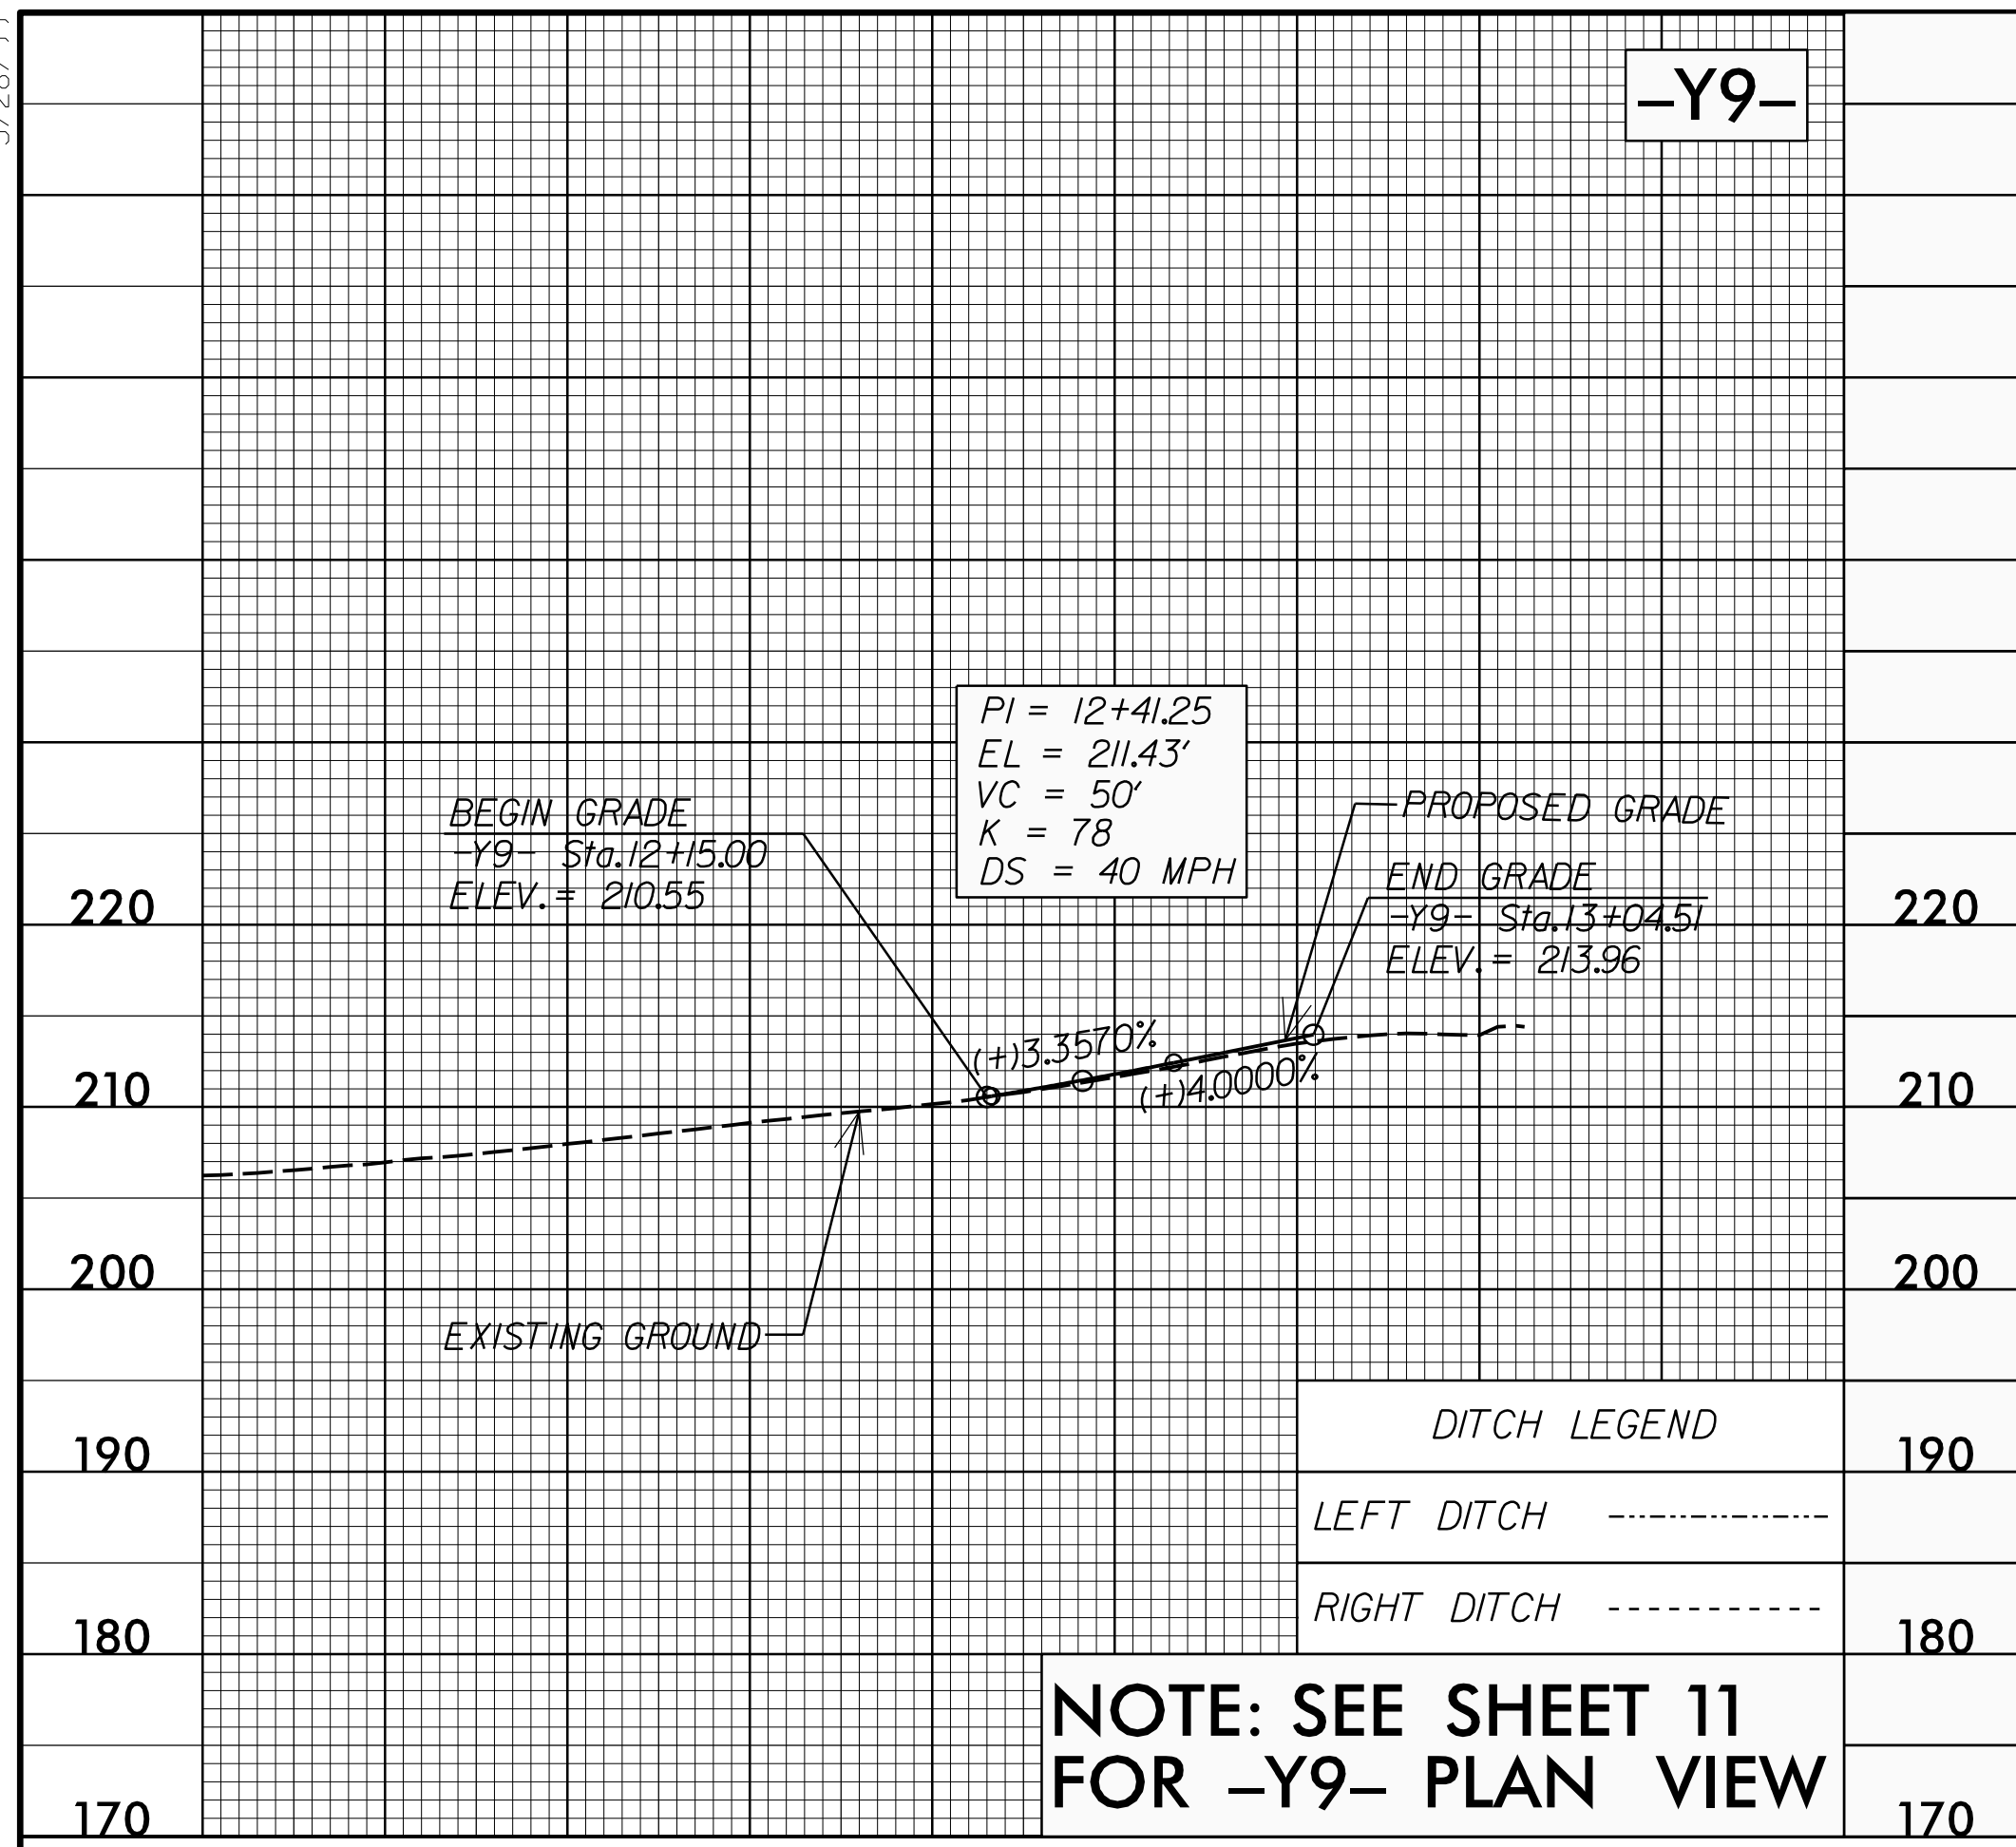




NOTE: SEE SHEET 11 FOR -Y9- PLAN VIEW

NOTE: SEE SHEET 11 FOR -Y10- PLAN VIEW

NOTE: SEE SHEET 12 FOR -Y11- PLAN VIEW

DITCH LEGEND

LEFT DITCH	-----
RIGHT DITCH	-----

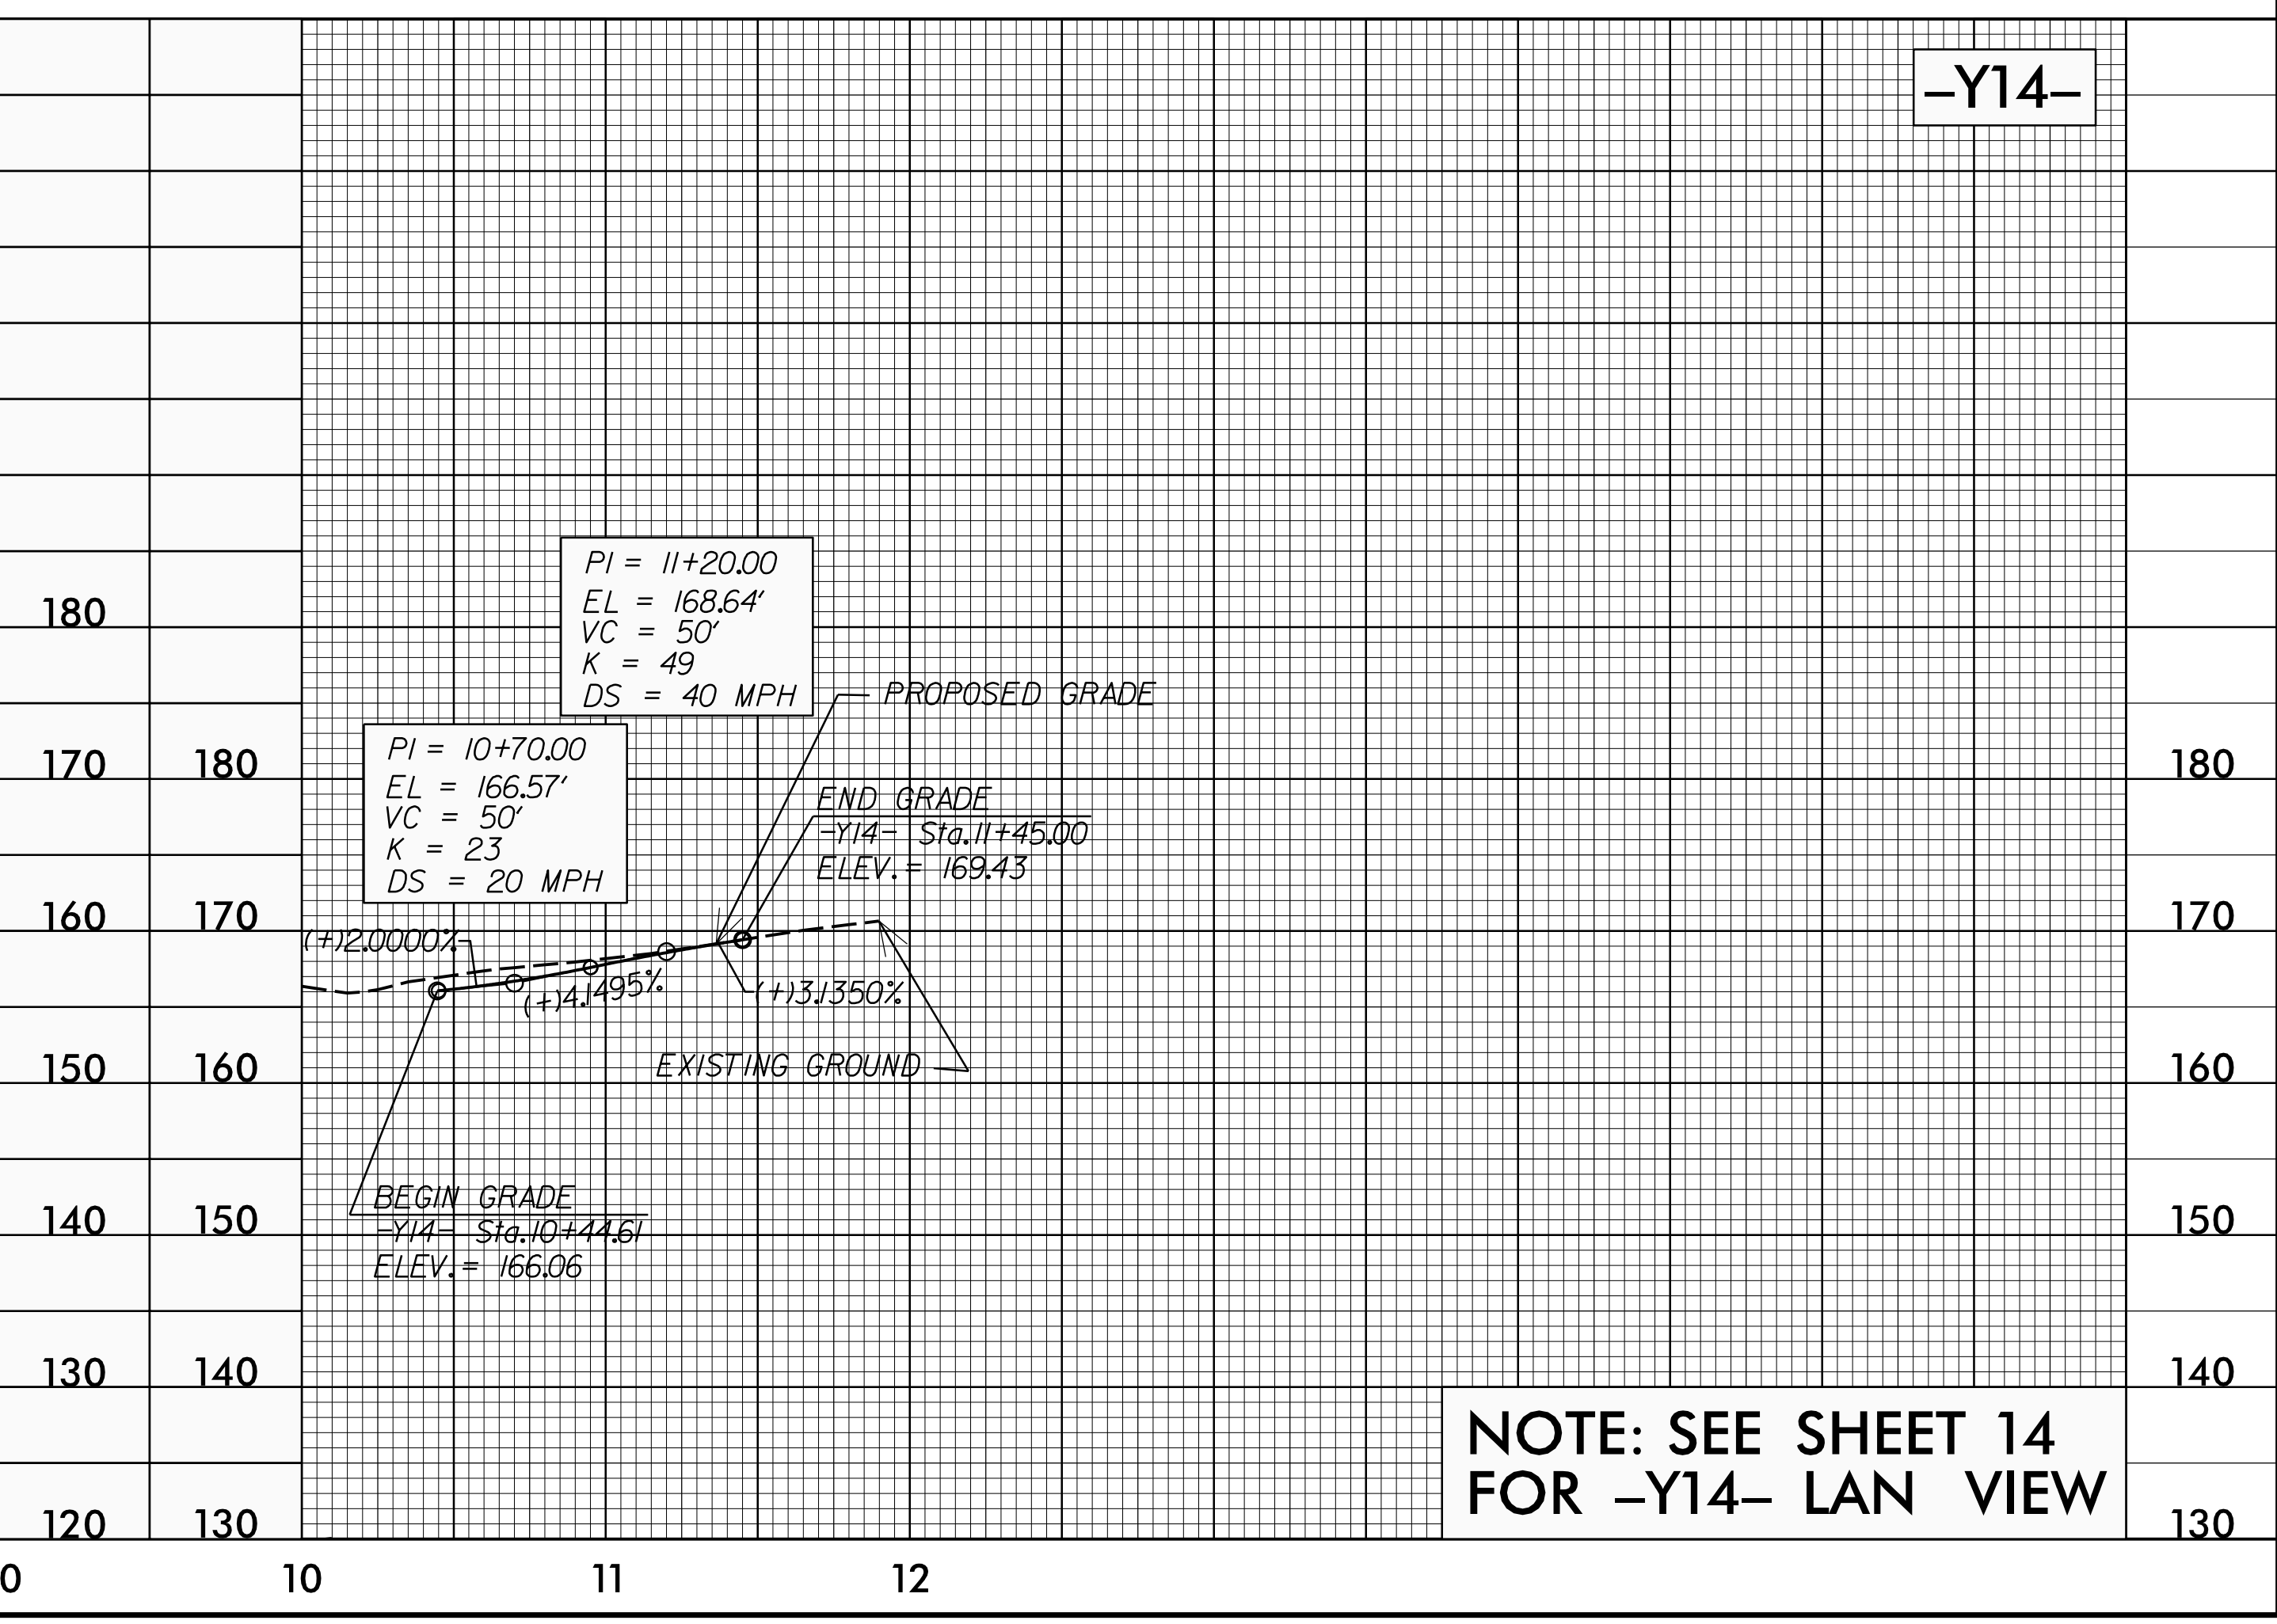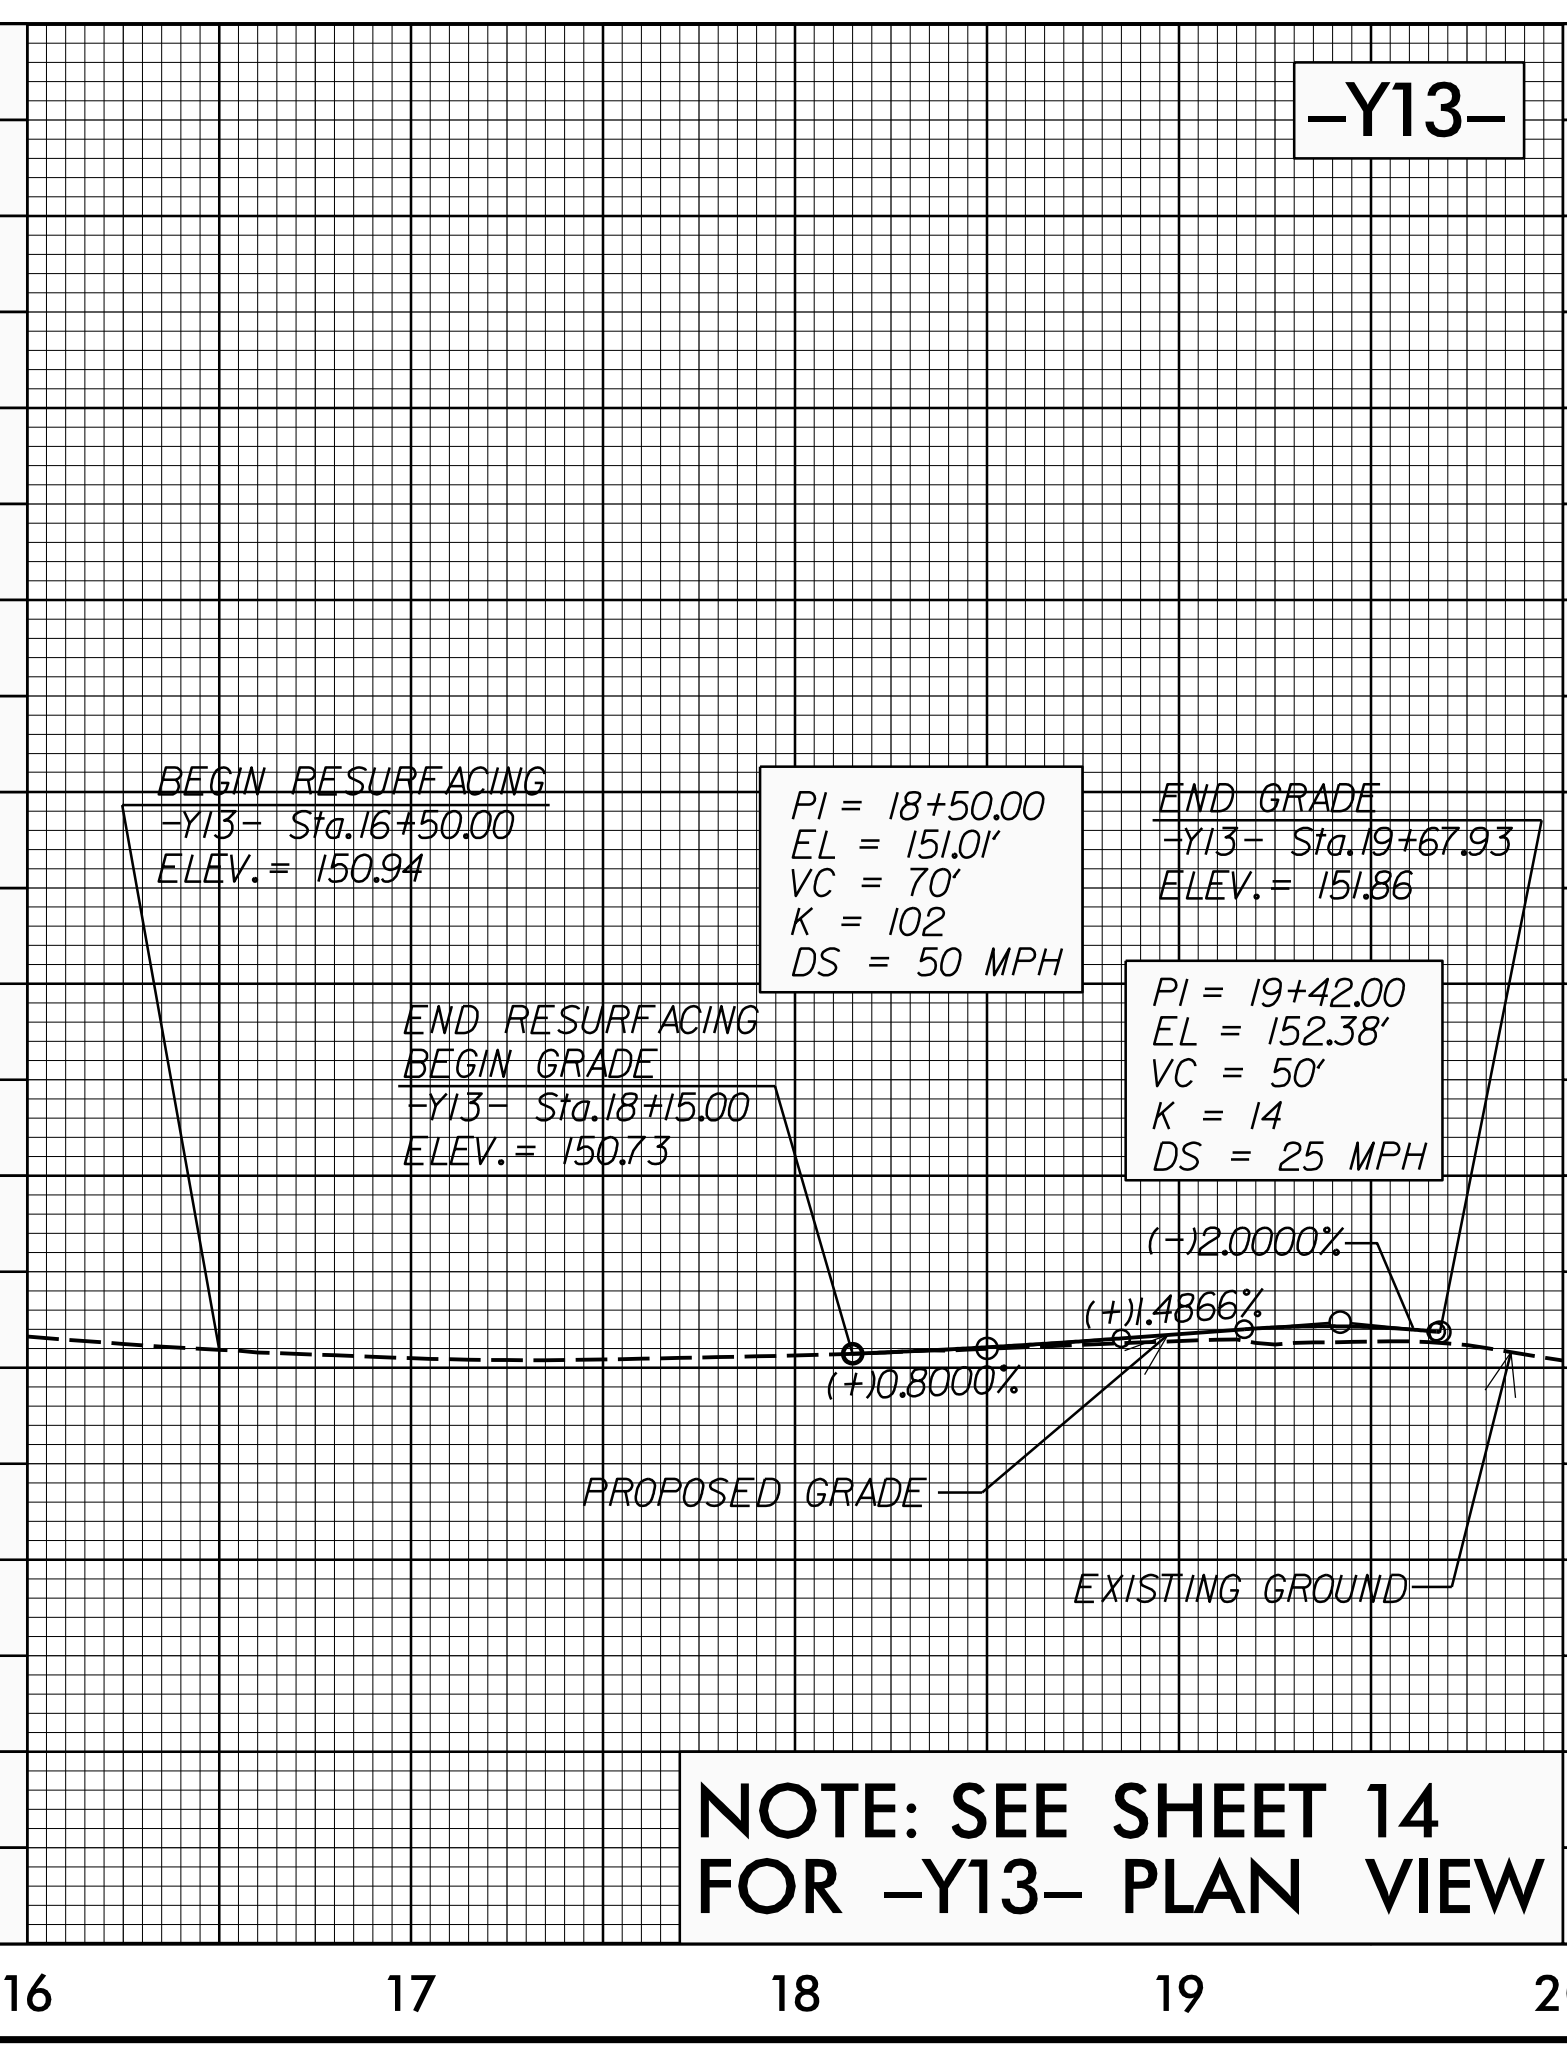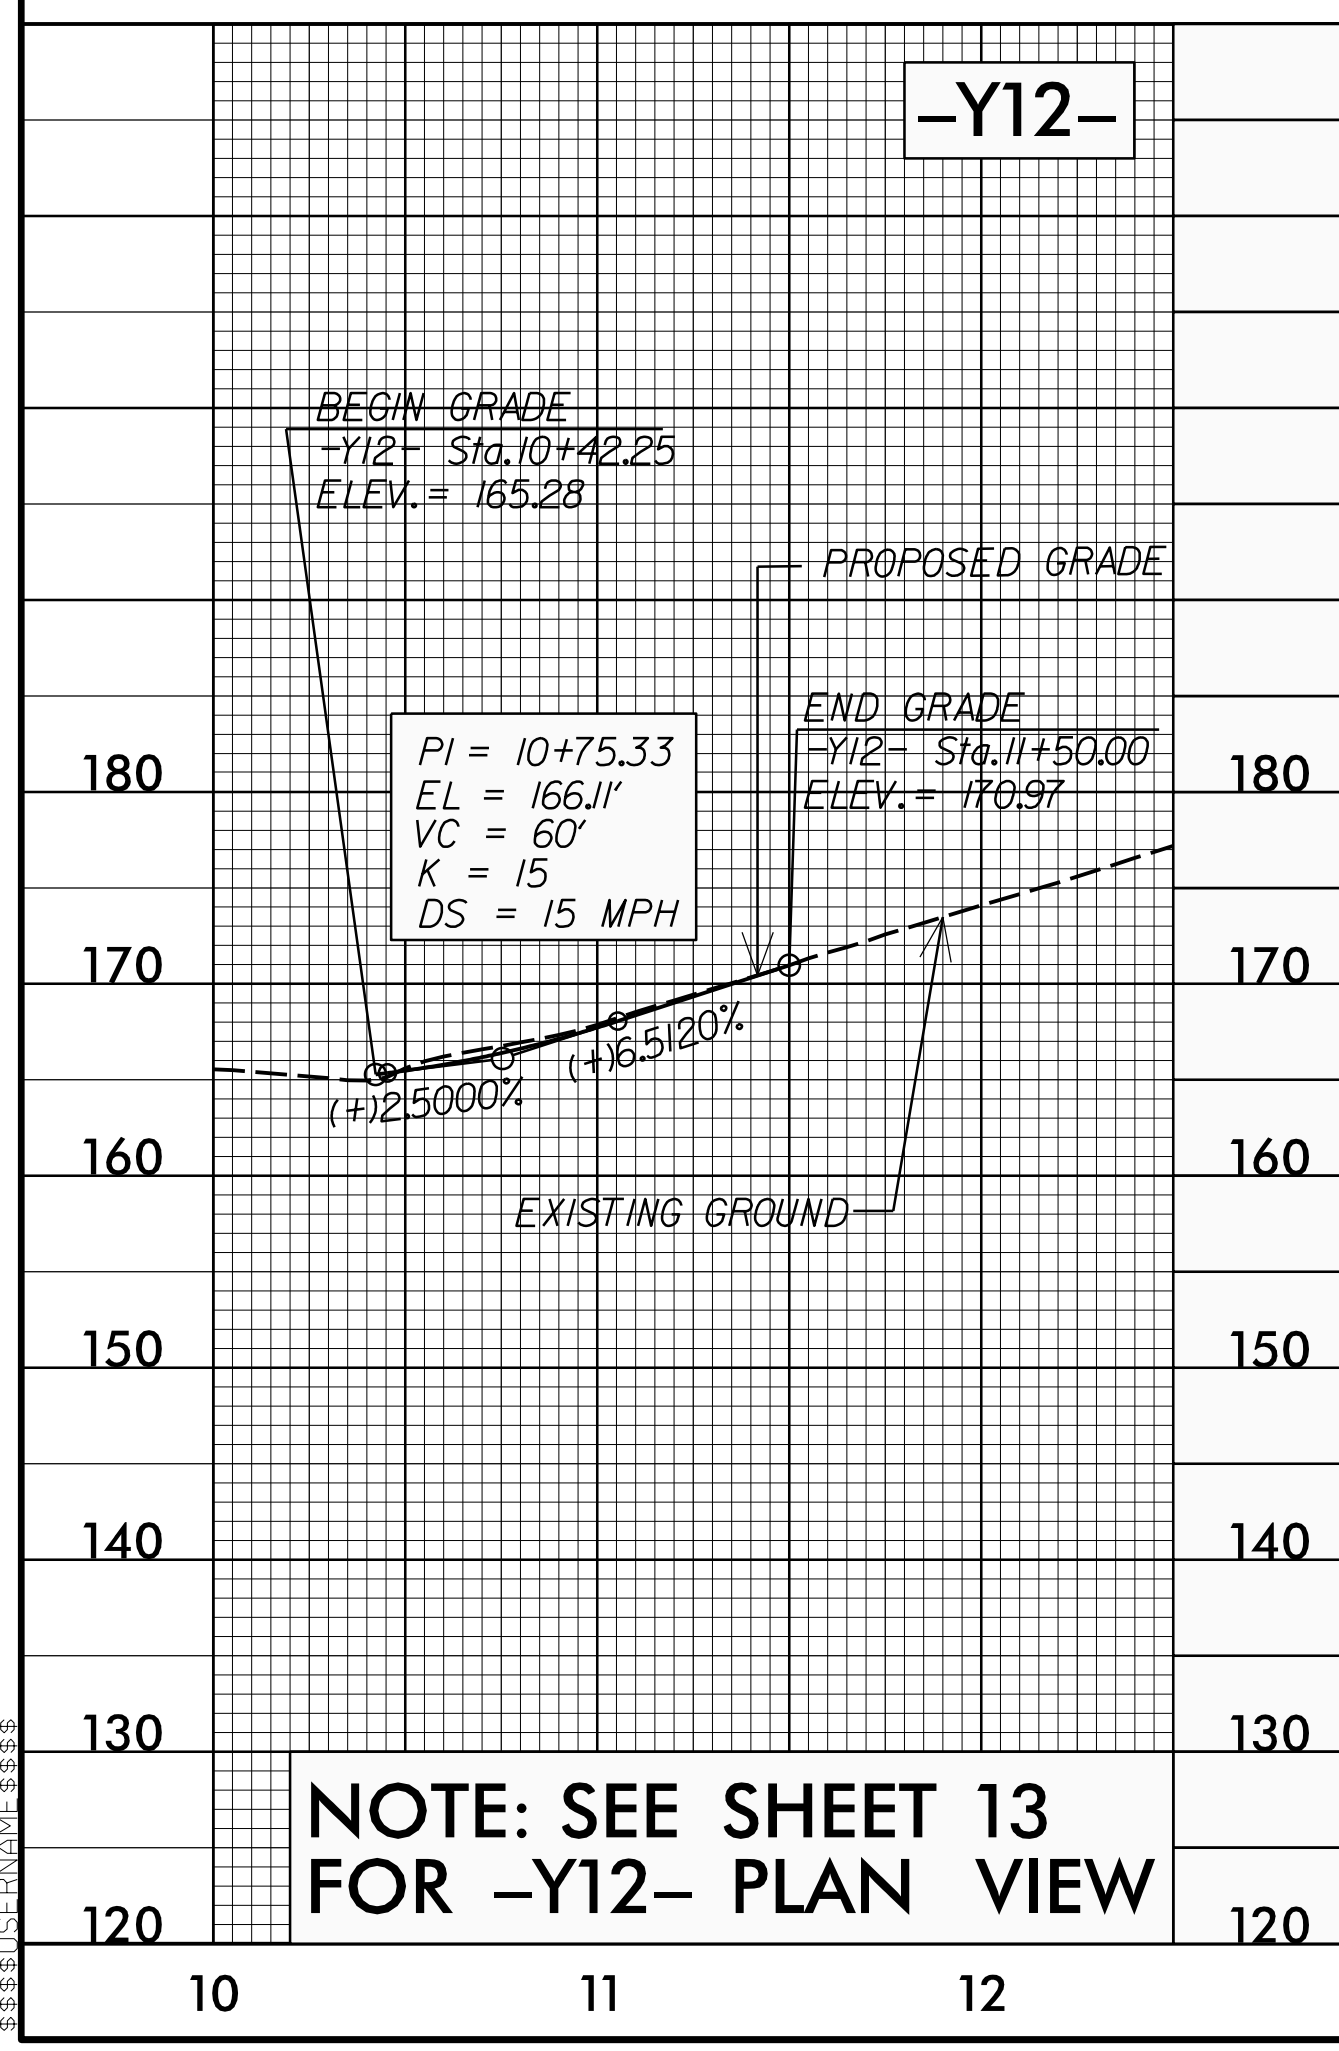

NOTE: SEE SHEET 13 FOR -Y12- PLAN VIEW

NOTE: SEE SHEET 14 FOR -Y13- PLAN VIEW


NOTE: SEE SHEET 14 FOR -Y14- LAN VIEW

15-OCT-2024 01:38 P:\Projects\4405B_rdy_of1_psh.dgn

5/28/24

PROJECT REFERENCE NO. U-4405B	SHEET NO. 48
ROADWAY DESIGN ENGINEER	HYDRAULICS ENGINEER

DOCUMENT NOT CONSIDERED FINAL UNLESS ALL SIGNATURES COMPLETED

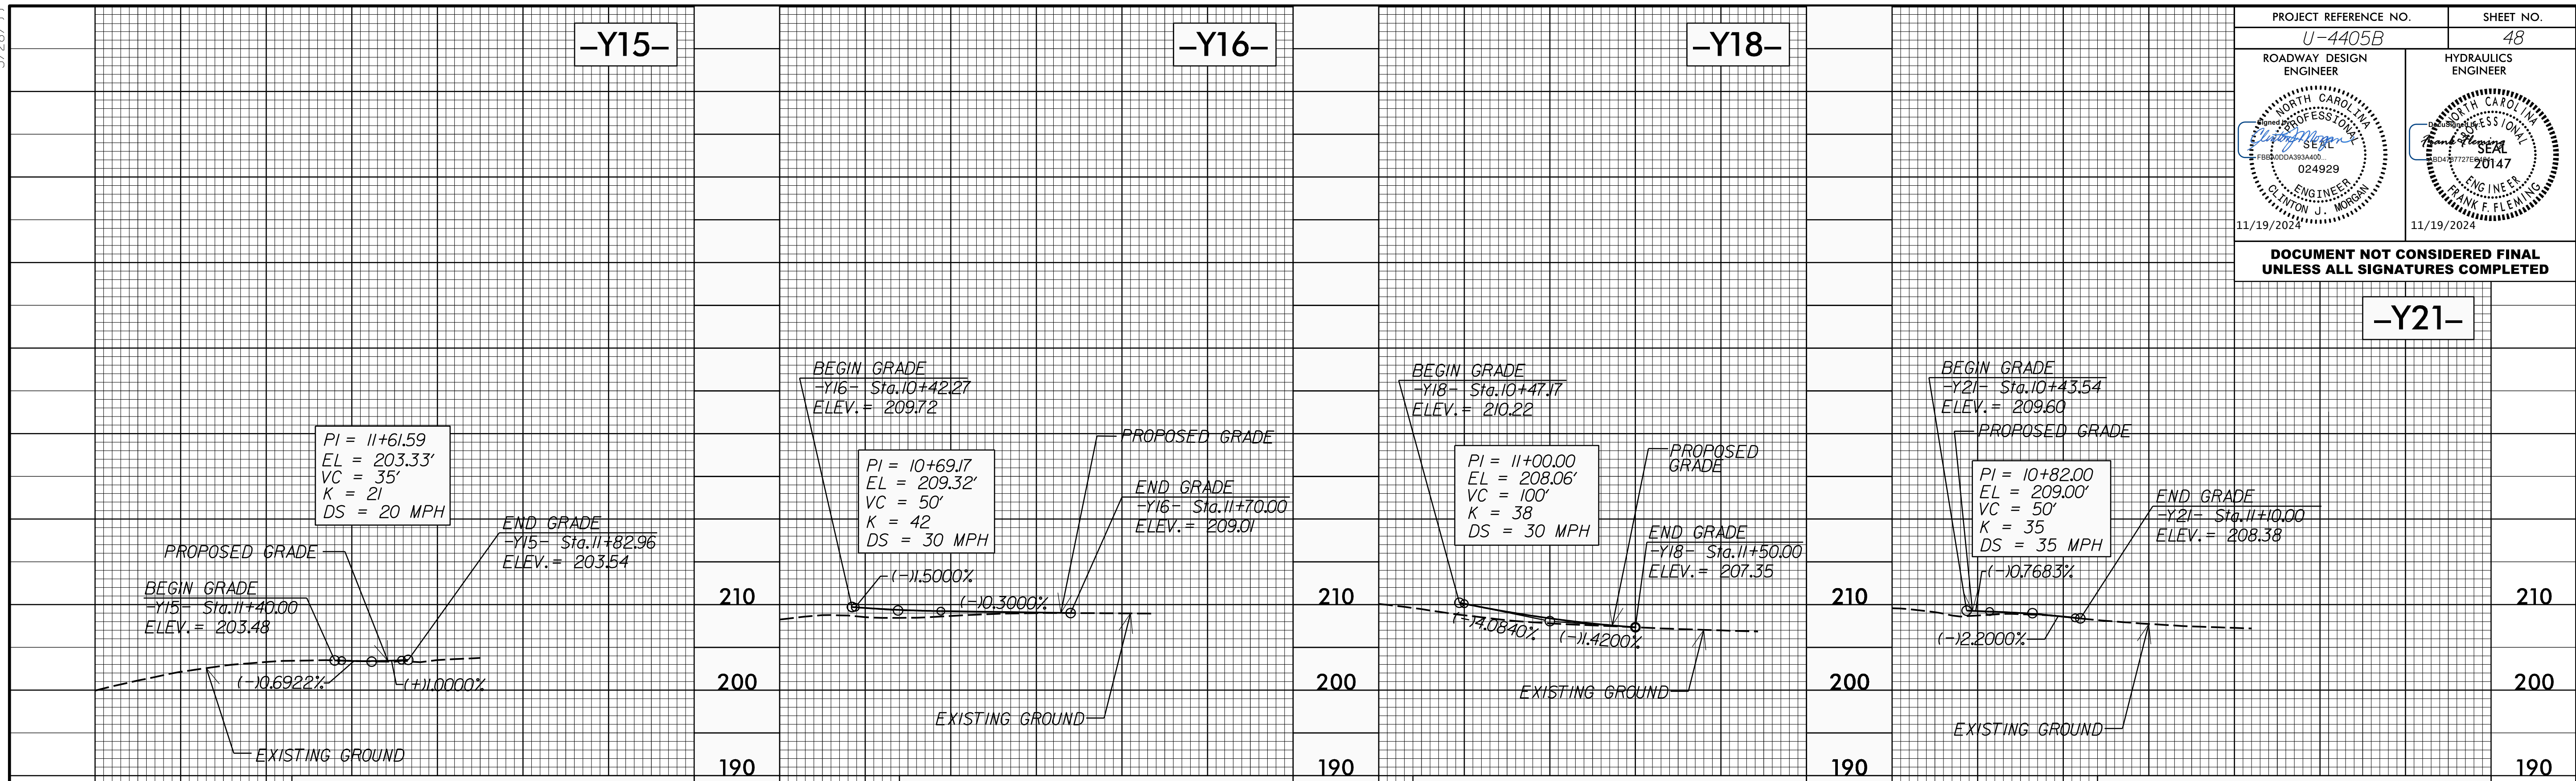

NOTE: SEE SHEET 15 FOR -Y15- PLAN VIEW

NOTE: SEE SHEET 16 FOR -Y16- PLAN VIEW

NOTE: SEE SHEET 17 FOR -Y18- PLAN VIEW

NOTE: SEE SHEET 18 FOR -Y21- PLAN VIEW

15_OCT_2024_01:39
P:\Projects\4405B\rdy\p1_psh.dgn