

I:\2\2024\U-4405B\SIGNING & PM - U-4405B\SIGNING\CADD\Signing Plan Sheets\Proposed\U-4405B Revised Title Sheet and F Assembly Sheet.dgn
11/2/2024
U-4405B
Hambright

T.I.P.: U-4405B

CONTRACT: C204797

STATE OF NORTH CAROLINA
DEPARTMENT OF TRANSPORTATION

SIGNING PLAN
CUMBERLAND COUNTY

LOCATION: EAST OF NC 162 (BUNCE ROAD) TO EAST OF BRIGHTON ROAD IN FAYETTEVILLE

ROADWAY STANDARD DRAWING

THE FOLLOWING ROADWAY STANDARDS AS APPEAR IN "ROADWAY STANDARD DRAWINGS" - PROJECT SERVICES UNIT - N.C. DEPARTMENT OF TRANSPORTATION - RALEIGH, N.C., DATED JANUARY 2024 ARE APPLICABLE TO THIS PROJECT AND BY REFERENCE HEREBY ARE CONSIDERED A PART OF THESE PLANS:

STD. NO.	TITLE
901.10	TYPE "A" SIGNS
901.50	ARROWS AND SHIELDS
901.70	SIGN STRINGERS AND SUPPORT SPACING
901.80	SIGN MOUNTING DETAILS - FOR TYPE "A" AND "B" SIGNS
904.10	ORIENTATION OF GROUND MOUNTED SIGNS
904.50	MOUNTING OF TYPE "D", "E", AND "F" SIGNS ON U-CHANNEL POSTS
910.20	SIGNING SCHOOL ZONE WITH MARKED CROSSWALK WHERE SPEED REDUCTION IS REQUIRED

SUMMARY OF QUANTITIES

ITEM NO.		ITEM DESCRIPTION	QUANTITY	UNIT
DESC. NO.	SECT. NO.			
4072000000	903	SUPPORTS, 3 LB STEEL U-CHANNEL	2960	L.F.
4096000000	904	SIGN ERECTION, TYPE D	2	EA.
4102000000	904	SIGN ERECTION, TYPE E	161	EA.
4108000000	904	SIGN ERECTION, TYPE F	16	EA.
4109000000	904	SIGN ERECTION, TYPE A (OVERHEAD)	2	EA.
4116100000	904	SIGN ERECTION, RELOCATE SIGN TYPE D (GROUND MOUNTED)	1	EA.
4116100000	904	SIGN ERECTION, RELOCATE SIGN TYPE E (GROUND MOUNTED)	11	EA.
4155000000	907	DISPOSAL OF SIGN SYSTEM, U-CHANNEL	71	EA.
4192000000	907	DISPOSAL OF SUPPORT, U-CHANNEL	12	EA.
4234000000	907	DISPOSAL OF SIGN, A OR B (OVERHEAD)	5	EA.

GENERAL NOTES


- . SIGNS FURNISHED BY STATE
- . CONFIRM IN WRITING AT LEAST 4 MONTHS IN ADVANCE, THE ACTUAL DATE THE DEPARTMENT FURNISHED SIGNS WILL BE REQUIRED.
- . ALL TYPE 'D' SIGNS SHALL BE MOUNTED ON TWO U-CHANNEL POSTS UNLESS OTHERWISE INDICATED ON THE PLANS.
- . IF REMOVAL OR RELOCATION OF SIGNS ON PRIVATE STREET (NON-STATE MAINTAINED) IS REQUIRED DUE TO CONSTRUCTION, THE CONTRACTOR SHALL INFORM THE ENGINEER. THE WORK WILL BE COMPLETED BY OTHERS.
- . WHEN NOT STATIONED OR DIMENSIONED ON PLANS, ALL 'E' AND 'F' SIGNS SHALL BE FIELD LOCATED BY THE ENGINEER
- . ALL EXISTING SIGNS ON "U" CHANNEL POST WITHIN THE PROJECT LIMITS SHALL BE REMOVED AND DISPOSED OF UNLESS OTHERWISE NOTED ON PLANS.
- . WHEN EXISTING SIGNS ARE REMOVED AND INSTALLED ON NEW SUPPORTS, THE RE-ERECTION SHALL IMMEDIATELY FOLLOW THE REMOVAL.
- . THE BACKGROUND FOR TYPE E & F SIGNS SHALL BE TYPE C REFLECTIVE SHEETING.
- . SEE ROADWAY PLANS FOR GUARD/GUIDE RAIL DETAILS.

INDEX

SHEET NO.	DESCRIPTION
SIGN-1	TITLE SHEET
SIGN-2-2A	Type "E" SIGN SHEET
SIGN-3	Type "F" SIGN SHEET
SIGN-4	STRUCTURE LINE DRAWING
SIGN-5-5A	SIGN DESIGNS
SIGN-6-15	SIGNING PLAN SHEETS

PLAN PREPARED FOR THE N.C.D.O.T. SIGNING AND DELINEATION UNIT

Mitch Eaton, PE SIGNING & DELINEATION REGIONAL ENGINEER
Stacey Johns SIGNING & DELINEATION DESIGN ENGINEER

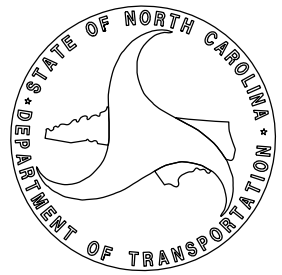

Stantec Consulting Services Inc.
801 Jones Franklin Road
Suite 300
Raleigh, NC 27606
Tel. (919) 851-6866
Fax. (919) 851-7024
www.stantec.com
License No. F-0672

PLAN PREPARED BY: Stantec Consulting Services, Inc.

Betsy L. Watson, PE Deputy Regional Business Leader
Regina Muncey, PE Senior Transportation Engineer
James Hambright Senior Transportation Technician




TIP NO.	SHEET NO.
U-4405B	SIGN-1
APPROVED: DocuSigned by: Regina M. Muncey C17F51B522A54FA	
DATE: 11/12/2024	
SEAL 	
DOCUMENT NOT CONSIDERED FINAL UNLESS ALL SIGNATURES COMPLETED	

10/17/2024
U:\Traffic\SIGNING & PM - U-4405B\SIGNING\CADD\Signing Plan Sheets\Proposed\U-4405B Revised Title Sheet and F Assembly Sheet.dgn
jhambright

401 QUANTITY REQ'D 0 SIGN NOT USED IN THIS SEGMENT OF U-4405 WRONG WAY 42" X 30" R5-1a	402 QUANTITY REQ'D 22 STOP 36" X 36" R1-1 TWO "U" POST PER SIGN (MOUNT BELOW SIGN #403 IN 22 INSTALLATIONS)	403 QUANTITY REQ'D 32 ONE WAY 54" X 18" R6-1 TWO "U" POST PER SIGN (MOUNT BACK TO BACK WITH SIGN #404 IN 9 INSTALLATIONS)	404 QUANTITY REQ'D 24 ONE WAY 54" X 18" R6-1 TWO "U" POST PER SIGN (MOUNT BACK TO BACK WITH SIGN #403 IN 9 INSTALLATIONS)	405 QUANTITY REQ'D 15 24" X 30" R4-7 ONE "U" POST PER SIGN	406 QUANTITY REQ'D 15 18" X 18" OM1-3 MOUNT BELOW SIGN #405	TIP NO. U-4405B APPROVED: By: Regina M. Muncy C:\PES\B22654FA... DATE: 10/18/2024 SEAL NORTH CAROLINA PROFESSIONAL SEAL 43239 ENGINEER REGINA M. MUNCY DOCUMENT NOT CONSIDERED FINAL UNLESS ALL SIGNATURES COMPLETED
407 QUANTITY REQ'D 1 DO NOT ENTER 36" X 36" R5-1 ONE "U" POST PER SIGN	408 QUANTITY REQ'D 3 AHEAD 24" X 12" W16-9p (MOUNT BELOW SIGN #438 IN 2 INSTALLATIONS & BELOW #419 IN 1 INSTALLATION)	409 QUANTITY REQ'D 5 SPEED LIMIT 45 30" X 36" R2-1 ONE "U" POST PER SIGN	410 QUANTITY REQ'D 0 SIGN NOT USED IN THIS SEGMENT OF U-4405 SPEED LIMIT 35 30" X 36" R2-1	411 QUANTITY REQ'D 7 30" X 30" W12-1 ONE "U" POST PER SIGN	412 QUANTITY REQ'D 3 RIGHT LANE MUST TURN RIGHT 36" X 36" R3-7 ONE "U" POST PER SIGN	413 QUANTITY REQ'D 2 LEFT LANE MUST TURN LEFT 36" X 36" R3-7 ONE "U" POST PER SIGN
414 QUANTITY REQ'D 5 36" X 36" R3-4 ONE "U" POST PER SIGN	415 QUANTITY REQ'D 0 SIGN NOT USED IN THIS SEGMENT OF U-4405 H 24" X 24" D9-2	416 QUANTITY REQ'D 0 SIGN NOT USED IN THIS SEGMENT OF U-4405 TRAUMA CENTER 24" X 12" D9-13dP	417 QUANTITY REQ'D 2 STOP HERE FOR 36" X 36" R1-5b (LEFT) ONE "U" POST PER SIGN	418 QUANTITY REQ'D 2 (BACKGROUND COLOR SHALL BE FLUORESCENT YELLOW-GREEN) SCHOOL SPEED LIMIT 35 36" X 36" S4-5 ONE "U" POST PER SIGN	419 QUANTITY REQ'D 2 (BACKGROUND COLOR SHALL BE FLUORESCENT YELLOW-GREEN) 36" X 36" S1-1 ONE "U" POST PER SIGN	420 QUANTITY REQ'D 1 (BACKGROUND COLOR SHALL BE FLUORESCENT YELLOW-GREEN) SCHOOL 24" X 8" S4-3p (MOUNT BELOW SIGN #419 IN 3 INSTALLATIONS) (MOUNT ABOVE SIGN #410 IN 4 INSTALLATIONS)
421 QUANTITY REQ'D 1 (BACKGROUND COLOR SHALL BE FLUORESCENT YELLOW-GREEN) 24" X 12" W16-7p (MOUNT BELOW SIGN #438 IN 1 INSTALLATIONS)	422 QUANTITY REQ'D 2 (BACKGROUND COLOR SHALL BE FLUORESCENT YELLOW-GREEN) 24" X 12" W16-7p (MOUNT BELOW SIGN #438 IN 2 INSTALLATIONS)	423 QUANTITY REQ'D 0 SIGN NOT USED IN THIS SEGMENT OF U-4405 SCHOOL SPEED LIMIT 35 WHEN FLASHING 24" X 48" S5-1	424 QUANTITY REQ'D 0 SIGN NOT USED IN THIS SEGMENT OF U-4405 END SCHOOL ZONE 24" X 30" S5-2	425 QUANTITY REQ'D 0 SIGN NOT USED IN THIS SEGMENT OF U-4405 7 00 9 00 AM 2 00 4 00 PM SCHOOL DAYS 24" X 10" S4-1p	426 QUANTITY REQ'D 2 LANE ENDS MERGE RIGHT 36" X 36" W9-2 ONE "U" POST PER SIGN	427 QUANTITY REQ'D 1 36" X 36" W4-3 ONE "U" POST PER SIGN
428 QUANTITY REQ'D 2 STOP HERE FOR 36" X 36" R1-5b (RIGHT) ONE "U" POST PER SIGN	429 QUANTITY REQ'D 0 SIGN NOT USED IN THIS SEGMENT OF U-4405 SPEED LIMIT 45 36" X 36" W3-5	430 QUANTITY REQ'D 0 SIGN NOT USED IN THIS SEGMENT OF U-4405 36" X 36" W10-2	431 QUANTITY REQ'D 0 SIGN NOT USED IN THIS SEGMENT OF U-4405 DO NOT STOP ON TRACKS 24" X 30" R8-8	432 QUANTITY REQ'D 0 SIGN NOT USED IN THIS SEGMENT OF U-4405 STOP HERE ON RED 24" X 36" R10-6	TYPE "E" SIGNS	

501 QUANTITY REQ'D 1 SOUTH 401 M3-3 24" X 12" M1-4 ONE "U" POST PER ASSEMBLY		502 QUANTITY REQ'D 1 NORTH 401 M3-1 24" X 12" M1-4 ONE "U" POST PER ASSEMBLY		503 QUANTITY REQ'D 0 SIGN NOT USED IN THIS SEGMENT OF U-4405		504 QUANTITY REQ'D 0 SIGN NOT USED IN THIS SEGMENT OF U-4405		505 QUANTITY REQ'D 0 SIGN NOT USED IN THIS SEGMENT OF U-4405		506 QUANTITY REQ'D 0 SIGN NOT USED IN THIS SEGMENT OF U-4405		TIP NO. U-4405B SHEET NO. SIGN-3 APPROVED: Regina M. Muncey DATE: 10/18/2024 SEAL NORTH CAROLINA PROFESSIONAL ENGINEER REGINA M. MUNCEY SEAL 43239 DOCUMENT NOT CONSIDERED FINAL UNLESS ALL SIGNATURES COMPLETED Stantec
507 QUANTITY REQ'D 0 SIGN NOT USED IN THIS SEGMENT OF U-4405		508 QUANTITY REQ'D 1 JCT NORTH 401 LEFT LANE M2-1 24" X 15" M3-1 24" X 12" M1-4 30" X 24" M5-4 24" X 18" JCT NORTH 401 RIGHT LANES M2-1 24" X 15" M3-1 24" X 12" M4-3 24" X 12" M1-4 30" X 24" M5-6 24" X 18" TWO "U" POSTS PER ASSEMBLY		509 QUANTITY REQ'D 0 SIGN #509 REMOVED FROM PLANS		510 QUANTITY REQ'D 0 SIGN #510 REMOVED FROM PLANS		511 QUANTITY REQ'D 1 JCT SOUTH 401 M2-1 24" X 15" M3-3 24" X 12" M1-4 30" X 24" JCT NORTH 401 M2-1 24" X 15" M3-1 24" X 12" M1-4 30" X 24" TWO "U" POSTS PER ASSEMBLY		512 QUANTITY REQ'D 1 SOUTH 401 ↑ M3-3 24" X 12" M1-4 30" X 24" M6-3 21" X 15" NORTH 401 ↱ M3-1 24" X 12" M1-4 30" X 24" M5-1 21" X 15" TWO "U" POSTS PER ASSEMBLY		513 QUANTITY REQ'D 1 SOUTH 401 ↑ M3-3 24" X 12" M1-4 30" X 24" M6-3 21" X 15" NORTH 401 → M3-1 24" X 12" M1-4 30" X 24" M5-1 21" X 15" TWO "U" POSTS PER ASSEMBLY
514 QUANTITY REQ'D 1 TO INTERSTATE 95 NORTH BUSINESS 401 ← M4-5 24" X 12" M1-1 24" X 24" M3-1 24" X 12" M4-3 24" X 12" M1-4 30" X 24" M5-1 21" X 15" SOUTH 401 → M3-3 24" X 12" M1-4 30" X 24" M5-1 21" X 15" TWO "U" POSTS PER ASSEMBLY		515 QUANTITY REQ'D 2 NORTH BUSINESS 401 M3-1 24" X 12" M4-3 24" X 12" M1-4 30" X 24" ONE "U" POST PER ASSEMBLY		516 QUANTITY REQ'D 1 SOUTH BUSINESS 401 M3-3 24" X 12" M4-3 24" X 12" M1-4 30" X 24" ONE "U" POST PER ASSEMBLY		517 QUANTITY REQ'D 2 JCT 59 M2-1 24" X 15" M1-4 24" X 24" ONE "U" POST PER ASSEMBLY		518 QUANTITY REQ'D 1 NORTH BUSINESS 401 ↑ M3-1 24" X 12" M4-3 24" X 12" M1-4 30" X 24" M6-3 21" X 15" SOUTH 59 ↱ M3-1 24" X 12" M1-4 24" X 24" M5-1 21" X 15" TWO "U" POSTS PER ASSEMBLY		519 QUANTITY REQ'D 1 NORTH BUSINESS 401 ↑ M3-1 24" X 12" M4-3 24" X 12" M1-4 30" X 24" M6-3 21" X 15" SOUTH 59 → M3-1 24" X 12" M1-4 24" X 24" M5-1 21" X 15" TWO "U" POSTS PER ASSEMBLY		520 QUANTITY REQ'D 1 SOUTH BUSINESS 59 ↶ M3-1 24" X 12" M1-4 24" X 24" M5-1 21" X 15" SOUTH BUSINESS 401 ↑ M3-1 24" X 12" M4-3 24" X 12" M1-4 30" X 24" M6-3 21" X 15" TWO "U" POSTS PER ASSEMBLY
521 QUANTITY REQ'D 1 SOUTH BUSINESS 59 ← M3-3 24" X 12" M1-4 24" X 24" M6-1 21" X 15" SOUTH 401 ↑ M3-1 24" X 12" M4-3 24" X 12" M1-4 30" X 24" M6-3 21" X 15" TWO "U" POST PER ASSEMBLY										TYPE "F" SIGNS		

Existing Overhead Sign Structure @ -L- Sta.133+60 +/-
US 401 (Raeford Rd)
(Crossection @ -L- STA. 133+50)

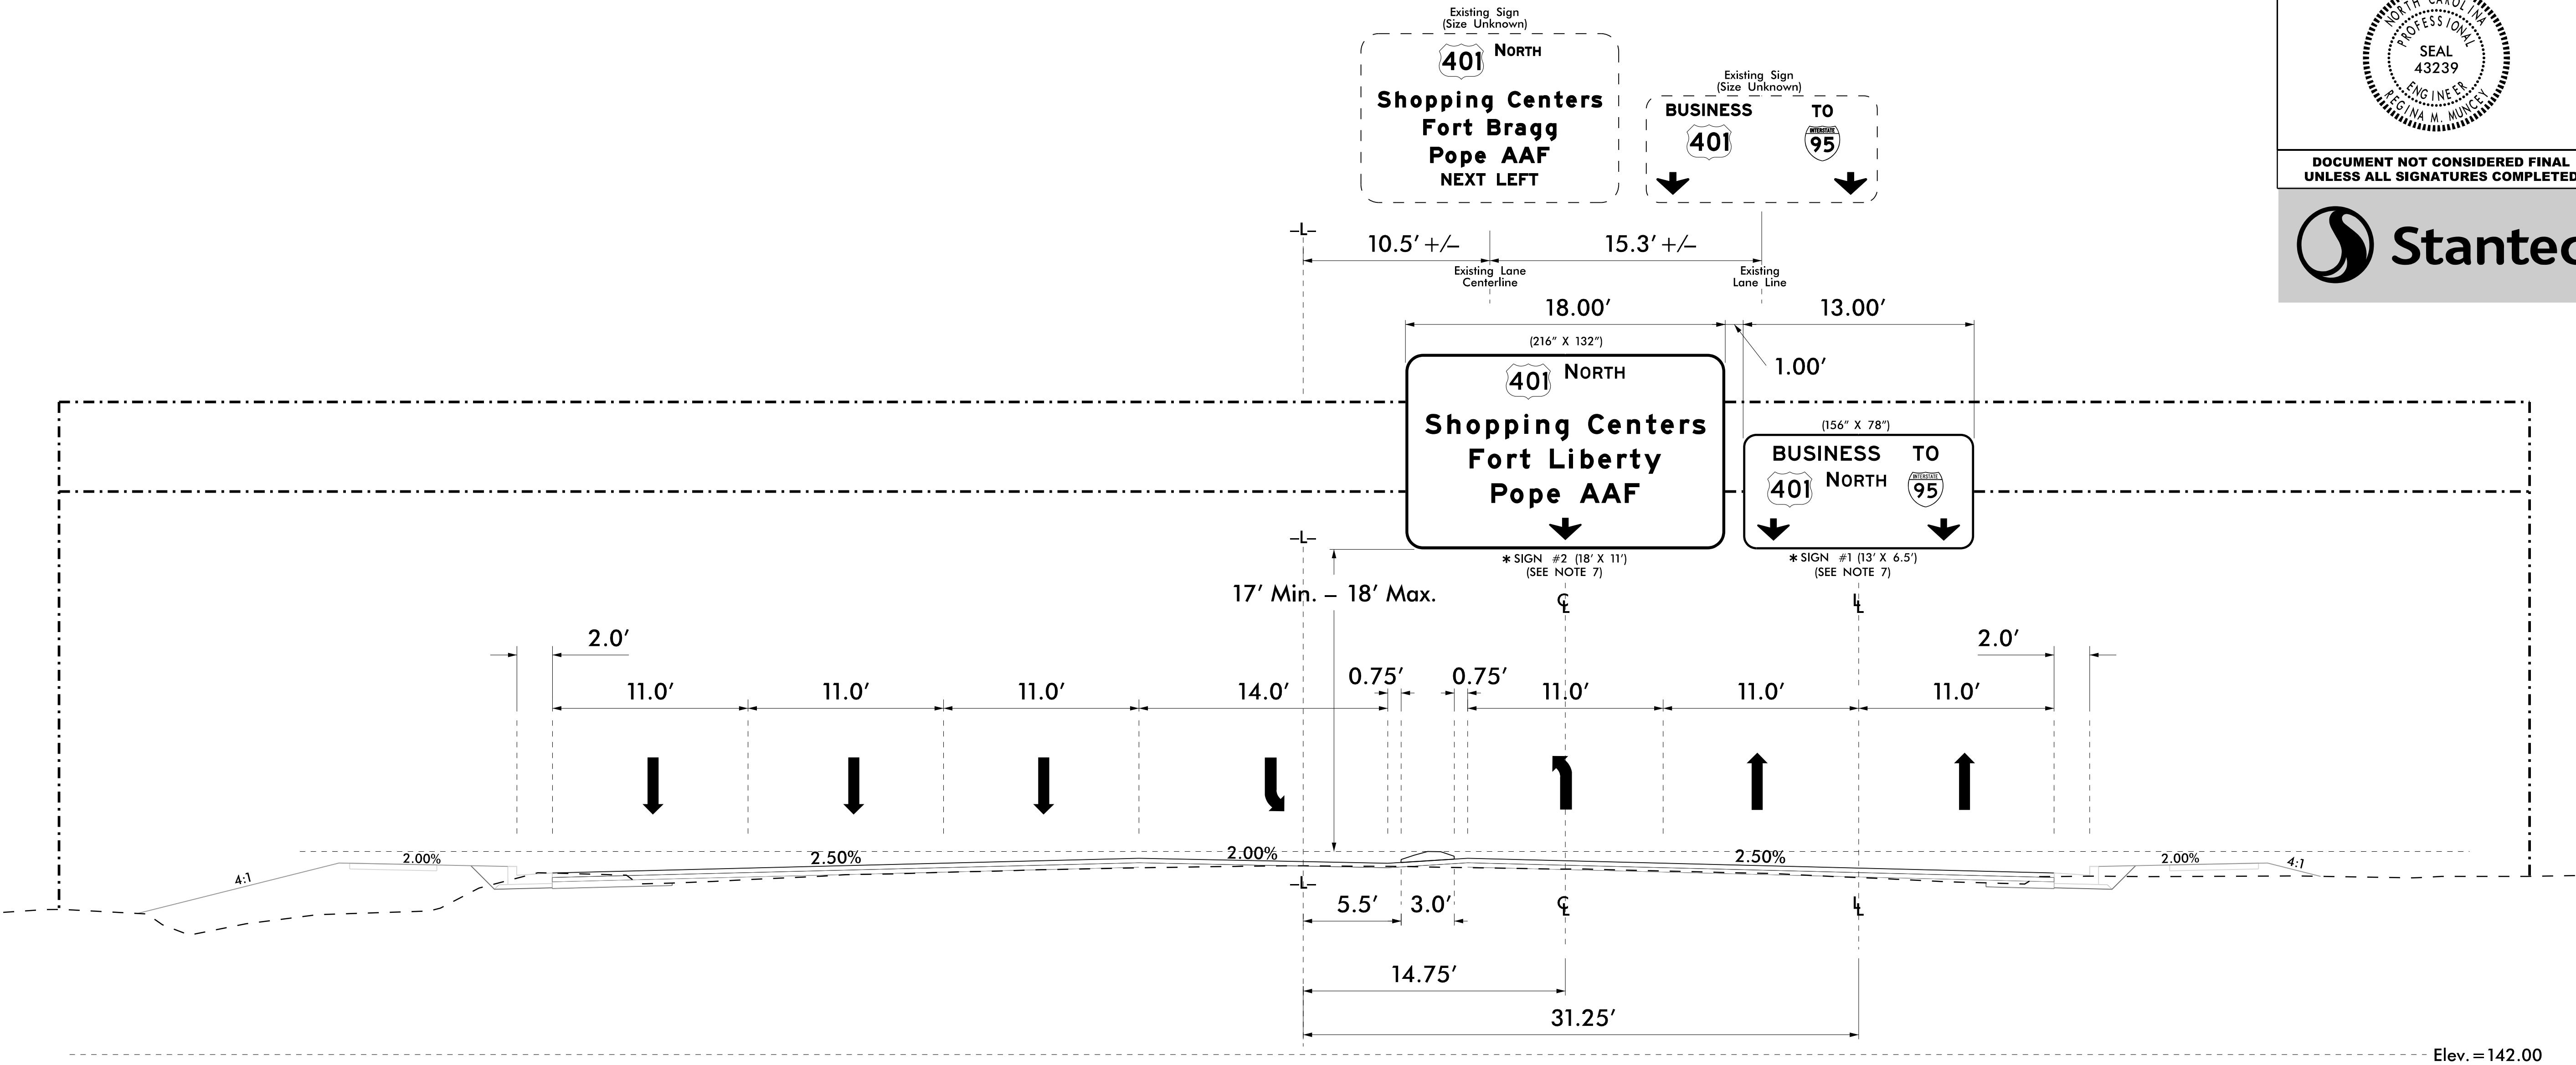


NOTES:

- IF THE CONTRACTOR BIDS ALUMINUM SIGN STRUCTURE, EACH SHALL BE PROVIDED WITH AN APPROVED HIGHWAY TRUSS DAMPER DEVICE IN ACCORDANCE WITH AASHTO SPECIFICATIONS.
- MOUNT SIGNS VERTICALLY CENTERED ON HORIZONTAL MEMBER OF STRUCTURE.
- FIELD VERIFICATION SHALL BE REQUIRED FOR ALL FOOTING ELEVATIONS, PER THE LATEST NCDOT STANDARD SPECIFICATIONS FOR ROADS AND STRUCTURES. PROVIDE FIELD VERIFICATION TO THE SIGNING SECTION.
- THE TOP OF THE FOOTING SHALL EXTEND AT LEAST 4 INCHES AND NOT MORE THAN 24 INCHES ABOVE THE HIGHEST POINT OF THE GROUND SURFACE AT THE FOOTING.
- SIGN HANGERS AND ATTACHMENT HARDWARE SHALL BE PROVIDED AND INSTALLED ON THE ASSEMBLY TO ACCOMMODATE ALL SIGNS SHOWN IN THIS PLAN SHEET.
- DESIGN AND CONSTRUCTION REQUIREMENTS FOR SIGN STRUCTURES SHALL ACCOMMODATE WIND VELOCITY OF 100 M.P.H.
- THE CONTRACTOR SHALL VERIFY THAT THE TOTAL SQUARE FOOTAGE OF NEW SIGNS #1 AND #2 DOES NOT EXCEED THE SQUARE FOOTAGE OF THE EXISTING SIGNS BEING REMOVED.

THESE DIMENSIONS SHALL BE USED FOR WIND LOAD AND DEAD LOAD COMPUTATIONS IN DESIGN OF STRUCTURE AND FOOTINGS. DESIGN AND CONSTRUCTION REQUIREMENTS FOR SIGN STRUCTURES SHALL ACCOMODATE WIND VELOCITY OF 100 MPH.

STRUCTURE LINE DRAWING
EXISTING OVERHEAD SIGN STRUCTURE

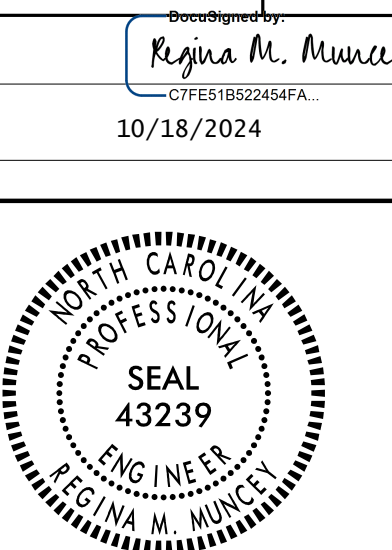
TIP NO.	SHEET NO.
U-4405B	SIGN-4
APPROVED: 	
DATE: 10/18/2024	
SEAL	
DOCUMENT NOT CONSIDERED FINAL UNLESS ALL SIGNATURES COMPLETED	
	

10/17/2024
U:\Traffic\SIGNING & PM - U-4405B\SIGNING\CADD\Signing Plan Sheets\Existing\U-4405B_EXISTING_SIGN-6.dgn
jhambright



PROJECT NOTES

- 1 DISPOSAL OF SIGN SYSTEM, U-CHANNEL
- 2 DISPOSAL OF SIGN SYSTEM, WOOD
- 3 DISPOSAL OF SIGN SYSTEM, STEEL BEAM
- 4 DISPOSAL OF SUPPORT, U-CHANNEL
- 5 DISPOSAL OF SUPPORT, WOOD
- 6 DISPOSAL OF SIGN, A OR B (OVERHEAD)
- 7 DISPOSAL OF SIGN SYSTEM ON SPANWIRE
- 8 RELOCATE SIGN, TYPE D/E
- 9 SIGN ERECTION, TYPE A (OVERHEAD)
- 10 SIGN ERECTION, TYPE A (GROUND MOUNTED)
- 11 SIGN ERECTION, TYPE D, E, AND F
- 12 SIGN ERECTION, RELOCATE SIGN TYPE D
- 13 SIGN ERECTION, RELOCATE SIGN TYPE E

END TIP SIGNING PROJECT U-4405A
BEGIN TIP SIGNING PROJECT U-4405B
-L- STA. 106+00

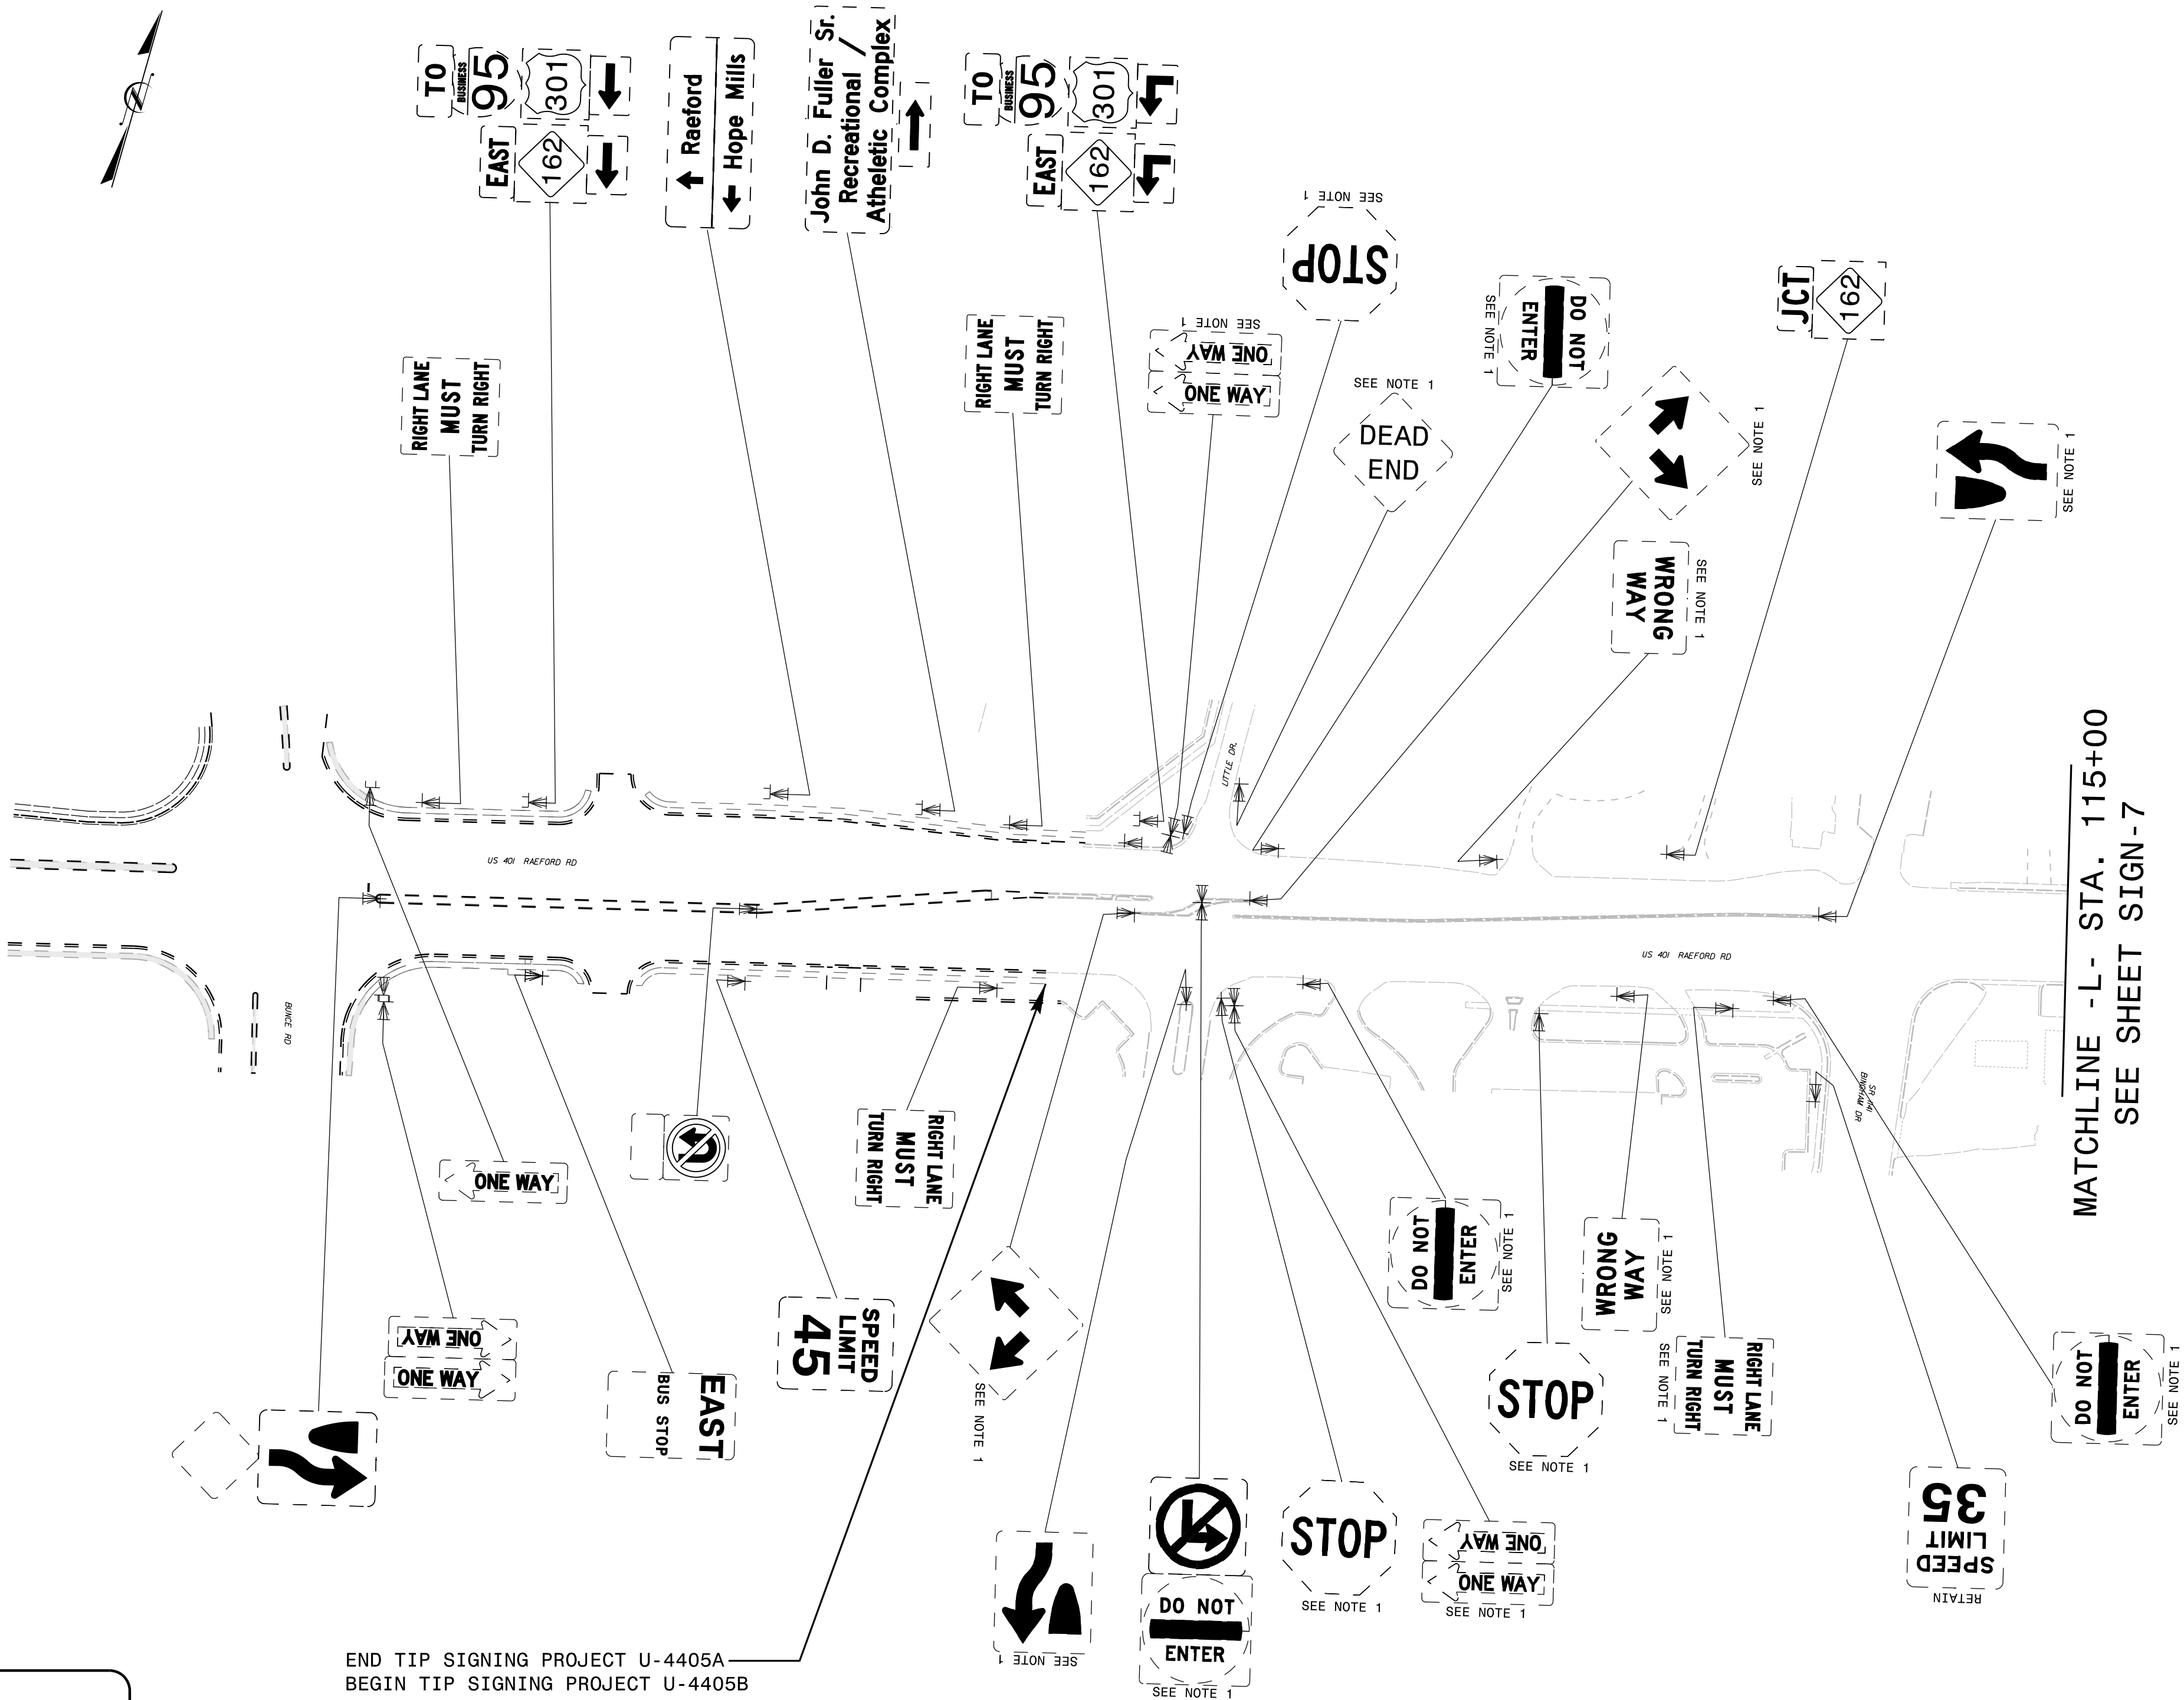

EXISTING SIGNING

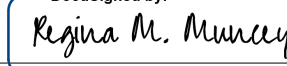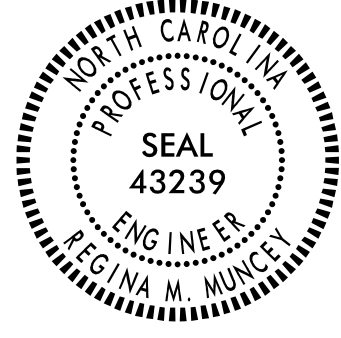TIP NO. U - 4405B	SHEET NO. SIGN - 6
APPROVED:  CITYES18522454FA...	
DATE: 10/18/2024	
SEAL 	
DOCUMENT NOT CONSIDERED FINAL UNLESS ALL SIGNATURES COMPLETED	
	

TIP NO.
U - 4405B

SHEET NO.
SIGN - 7

APPROVED: *Regina M. Muncey*

DATE: 10/18/2024

SEAL

DOCUMENT NOT CONSIDERED FINAL
UNLESS ALL SIGNATURES COMPLETED


MATCHLINE -L- STA. 115+00
SEE SHEET SIGN-6

MATCHLINE -L- STA. 140+00
SEE SHEET SIGN-8

PROJECT NOTES

- DISPOSAL OF SIGN SYSTEM, U-CHANNEL
- DISPOSAL OF SIGN SYSTEM, WOOD
- DISPOSAL OF SIGN SYSTEM, STEEL BEAM
- DISPOSAL OF SUPPORT, U-CHANNEL
- DISPOSAL OF SUPPORT, WOOD
- DISPOSAL OF SIGN, A OR B (OVERHEAD)
- DISPOSAL OF SIGN SYSTEM ON SPANWIRE
- RELOCATE SIGN, TYPE D/E
- SIGN ERECTION, TYPE A (OVERHEAD)
- SIGN ERECTION, TYPE A (GROUND MOUNTED)
- SIGN ERECTION, TYPE D, E, AND F
- SIGN ERECTION, RELOCATE SIGN TYPE D
- SIGN ERECTION, RELOCATE SIGN TYPE E

EXISTING SIGNING

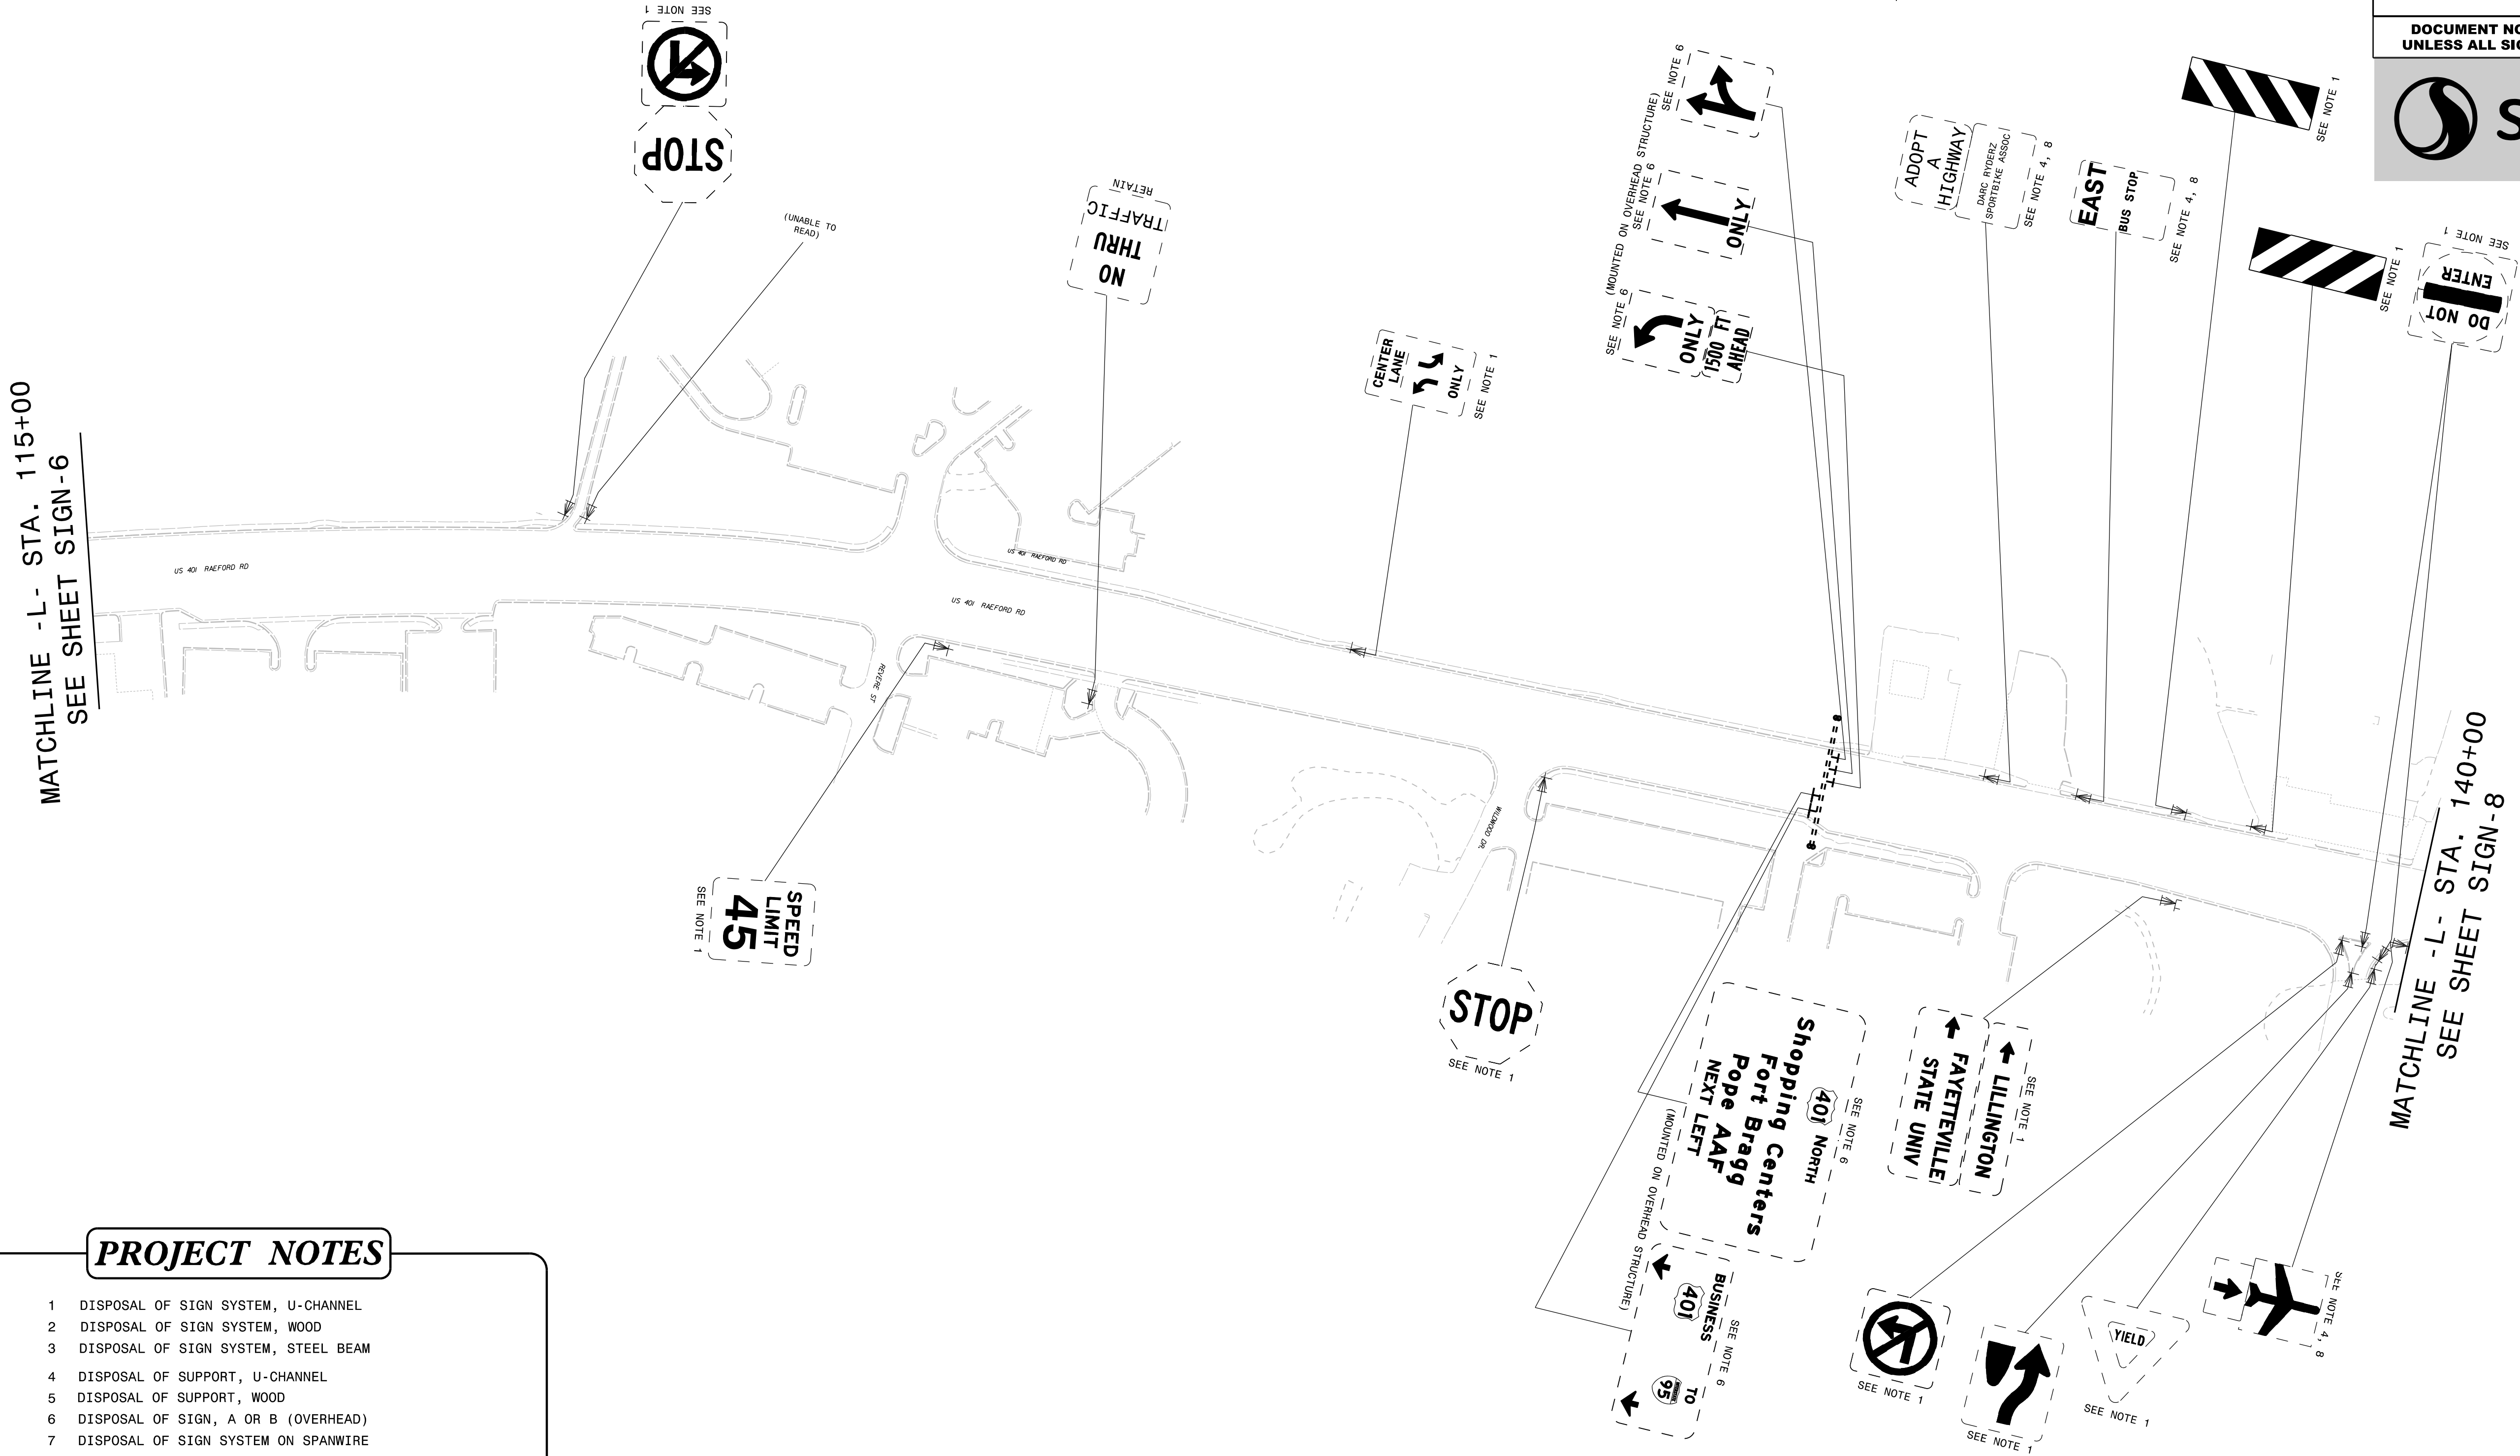

TIP NO.
U-4405B

SHEET NO.
SIGN-8

APPROVED:

By: *Regina M. Muncey*

CITYES18522454FA...

DATE: 10/18/2024

SEAL


Seal

NORTH CAROLINA
PROFESSIONAL
ENGINEER
REGINA M. MUNCEY

SEAL
43239

DOCUMENT NOT CONSIDERED FINAL
UNLESS ALL SIGNATURES COMPLETED

Stantec

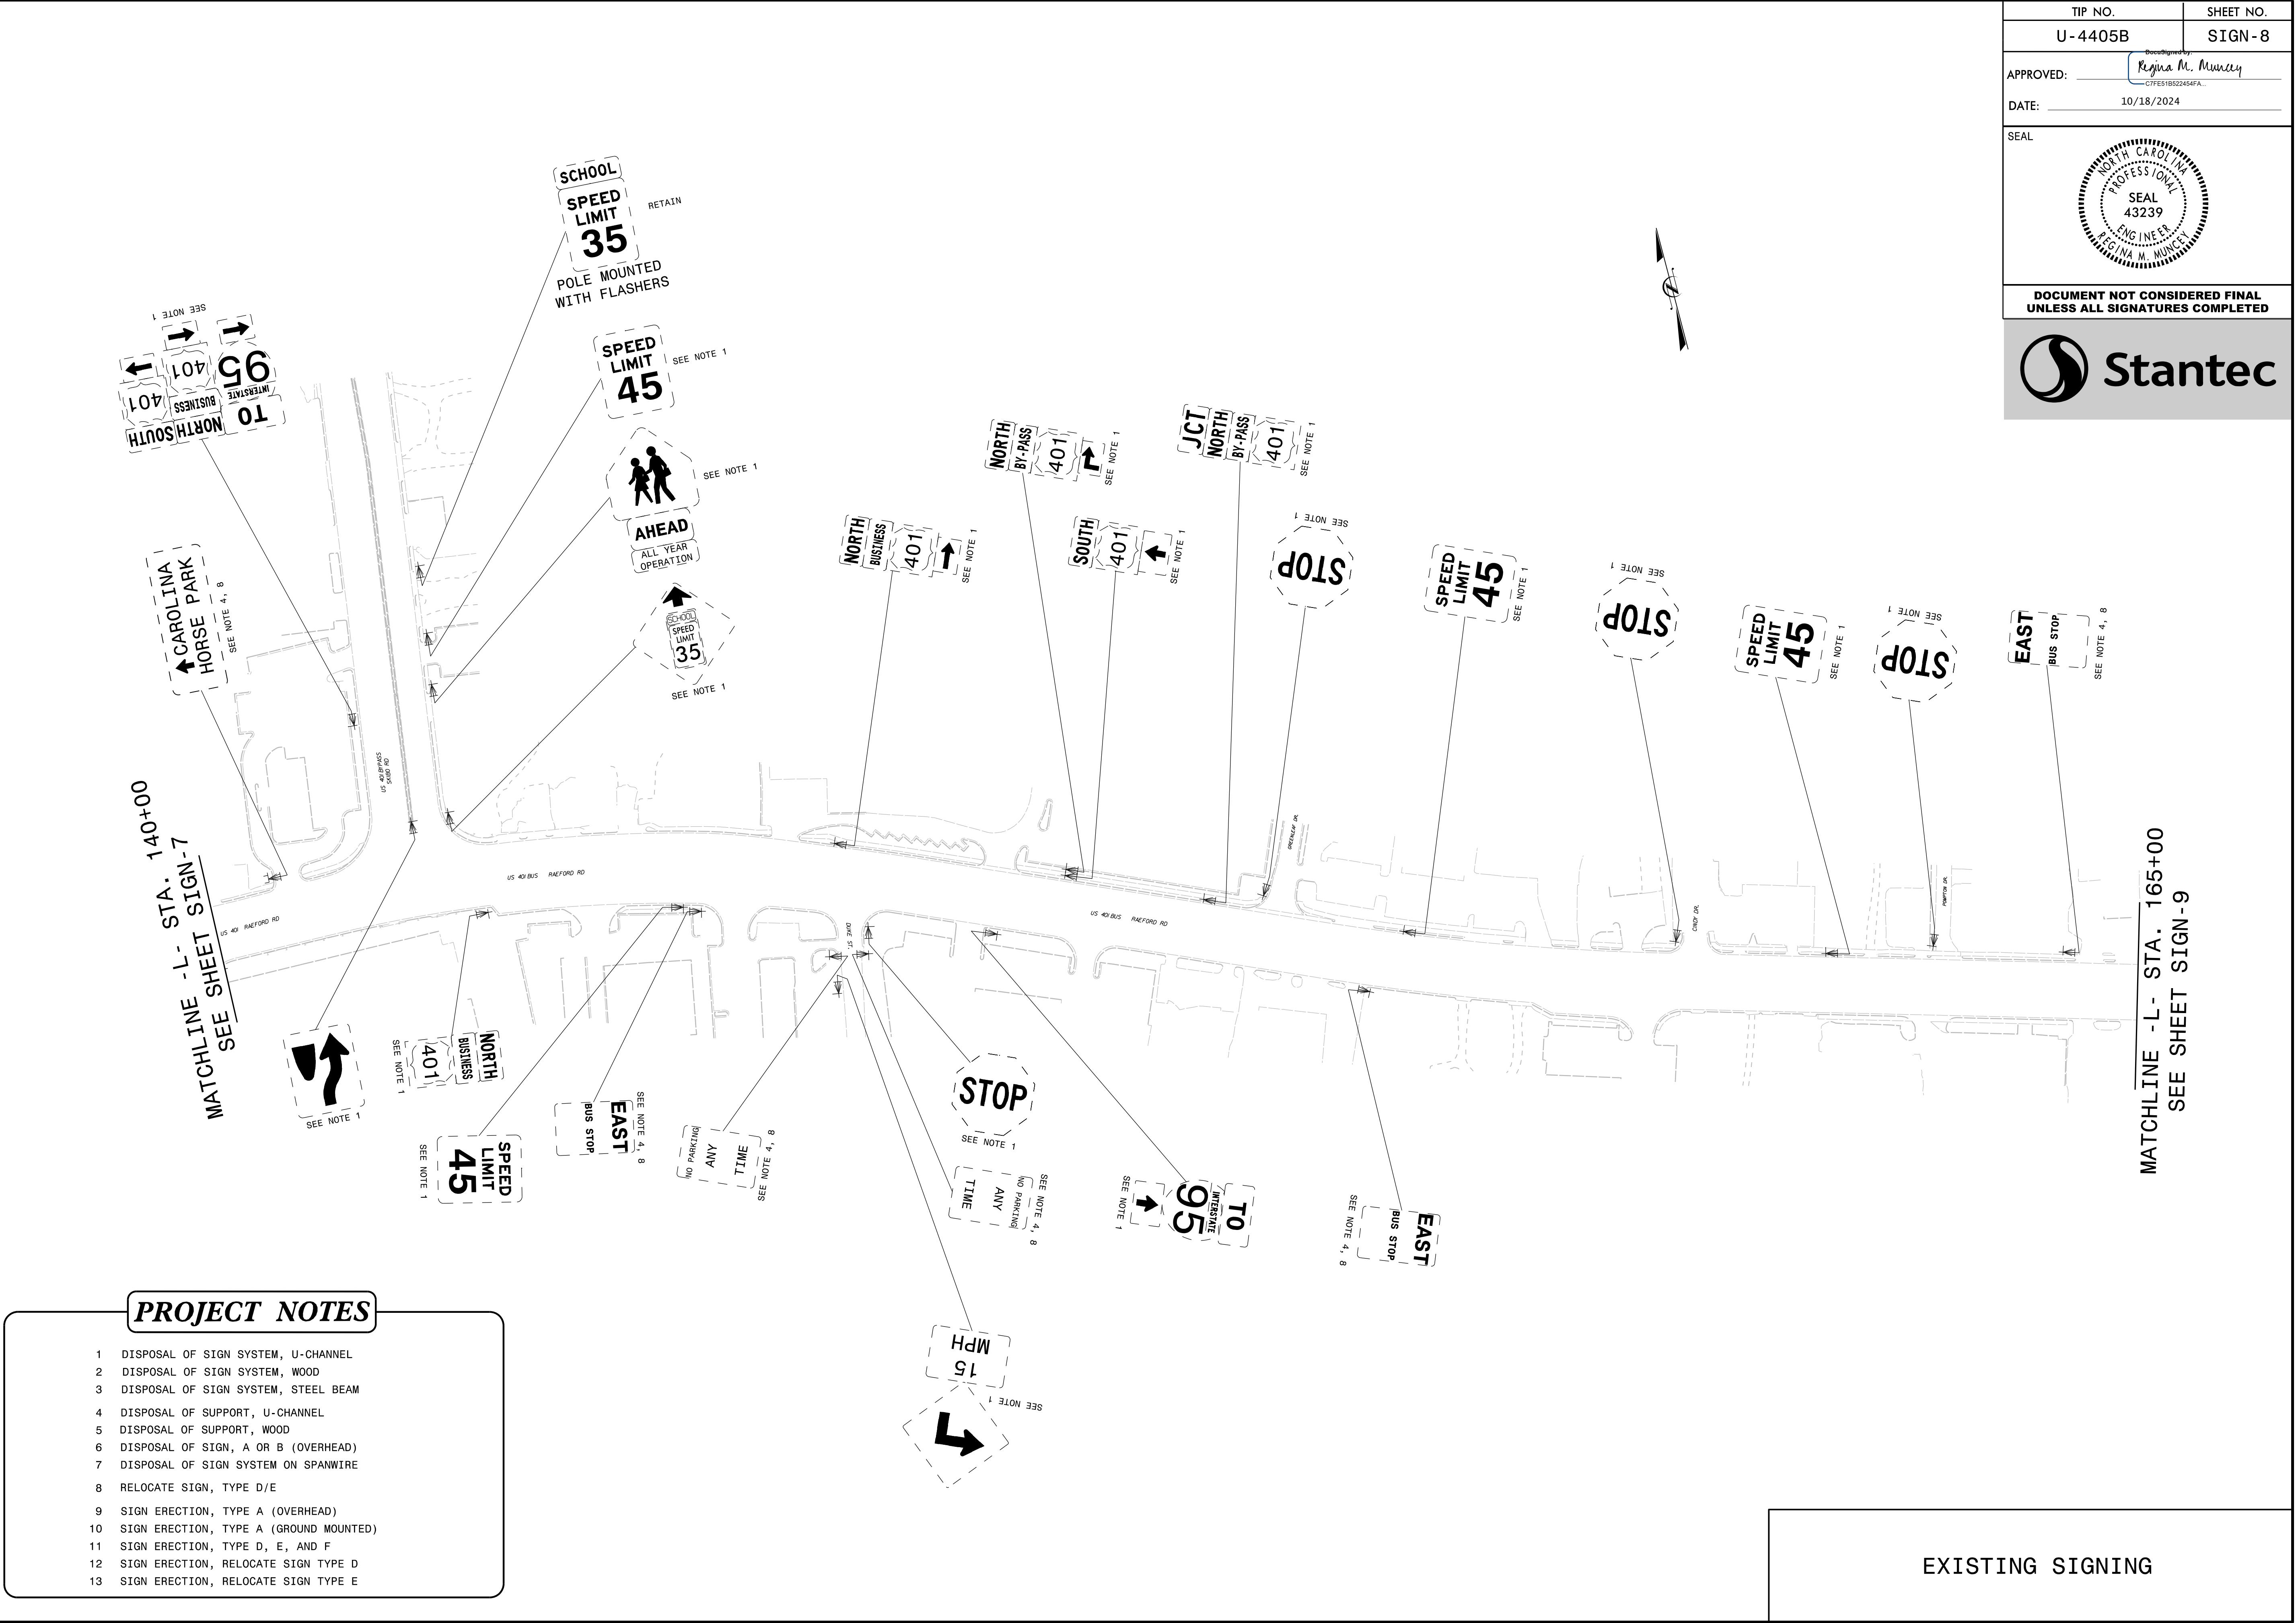


10/17/2024
U:\Traffic\SIGNING & PM - U-4405B\SIGNING\CADD\Signing Plan Sheets\Existing\U-4405B_EXISTING_SIGN-9.dgn
jhambright

PROJECT NOTES

- 1 DISPOSAL OF SIGN SYSTEM, U-CHANNEL
- 2 DISPOSAL OF SIGN SYSTEM, WOOD
- 3 DISPOSAL OF SIGN SYSTEM, STEEL BEAM
- 4 DISPOSAL OF SUPPORT, U-CHANNEL
- 5 DISPOSAL OF SUPPORT, WOOD
- 6 DISPOSAL OF SIGN, A OR B (OVERHEAD)
- 7 DISPOSAL OF SIGN SYSTEM ON SPANWIRE
- 8 RELOCATE SIGN, TYPE D/E
- 9 SIGN ERECTION, TYPE A (OVERHEAD)
- 10 SIGN ERECTION, TYPE A (GROUND MOUNTED)
- 11 SIGN ERECTION, TYPE D, E, AND F
- 12 SIGN ERECTION, RELOCATE SIGN TYPE D
- 13 SIGN ERECTION, RELOCATE SIGN TYPE E

MATCHLINE -L- STA. 165+00
SEE SHEET SIGN-8

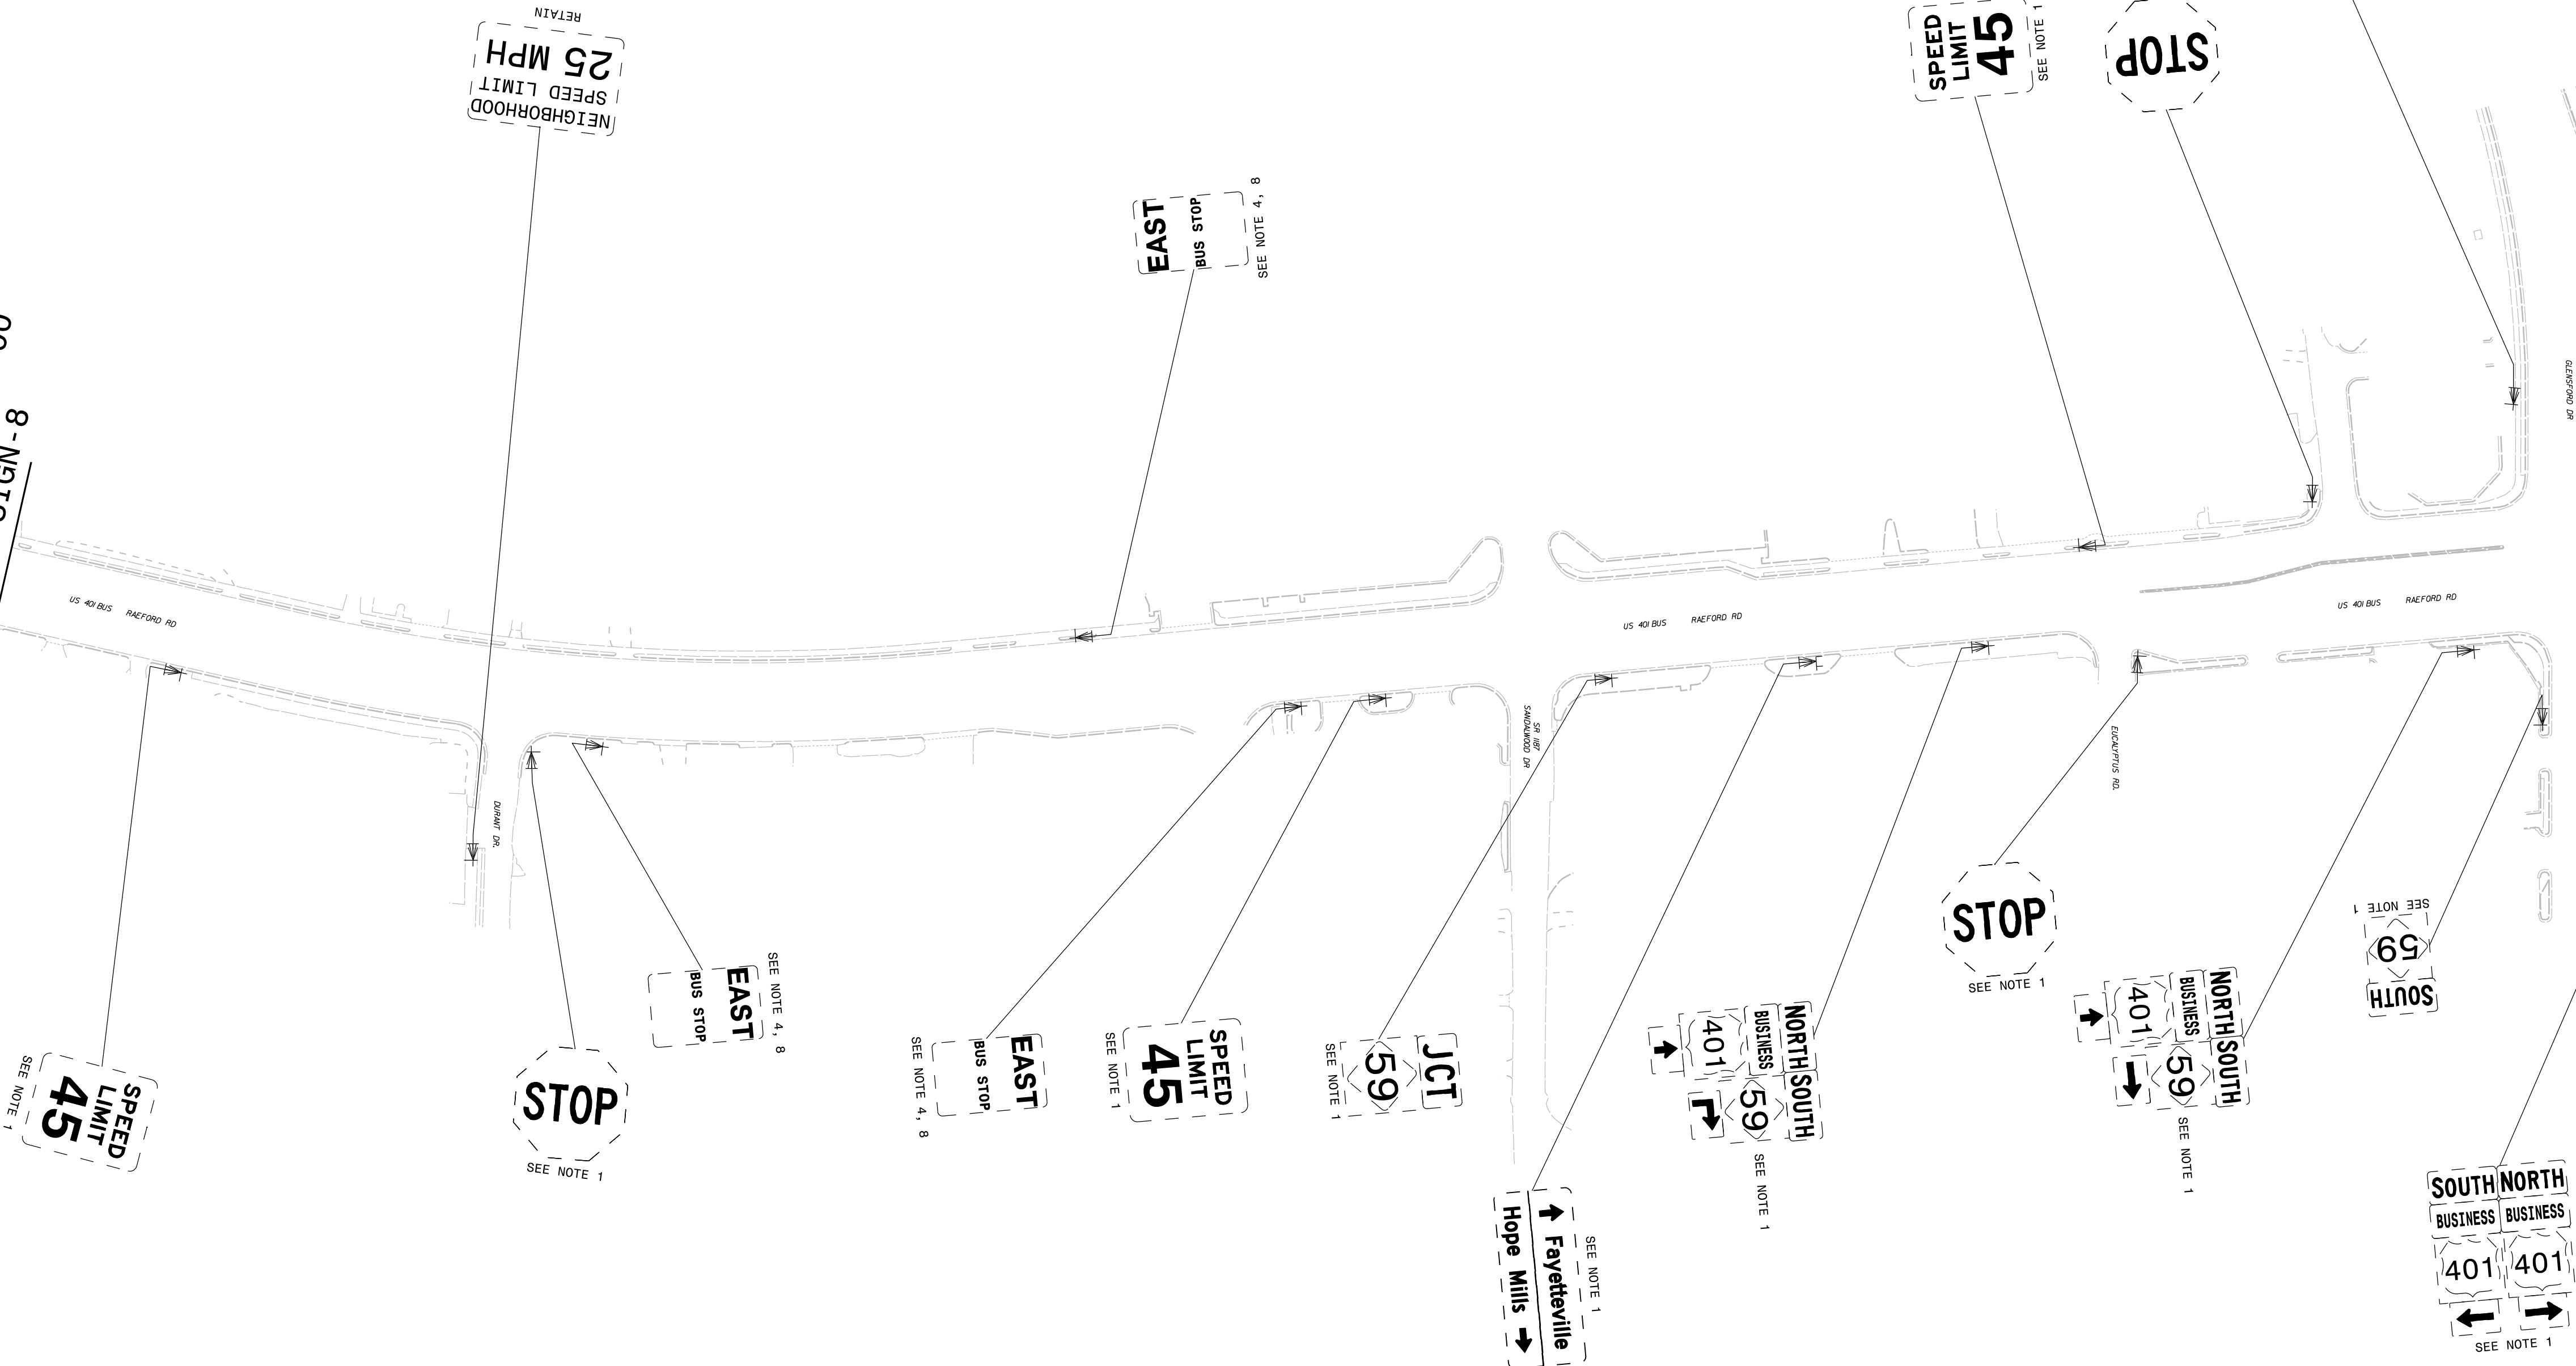

EXISTING SIGNING

TIP NO. SHEET NO.

U-4405B SIGN-9

APPROVED: *Regina M. Muncey*
DATE: 10/18/2024

SEAL




DOCUMENT NOT CONSIDERED FINAL
UNLESS ALL SIGNATURES COMPLETED







10/17/2024
U:\Traffic\SIGNING & PM - U-4405B\SIGNING\CADD\Signing Plan Sheets\Proposed\U-4405B_PROPOSED_SIGN-IL.dgn
jhambricht

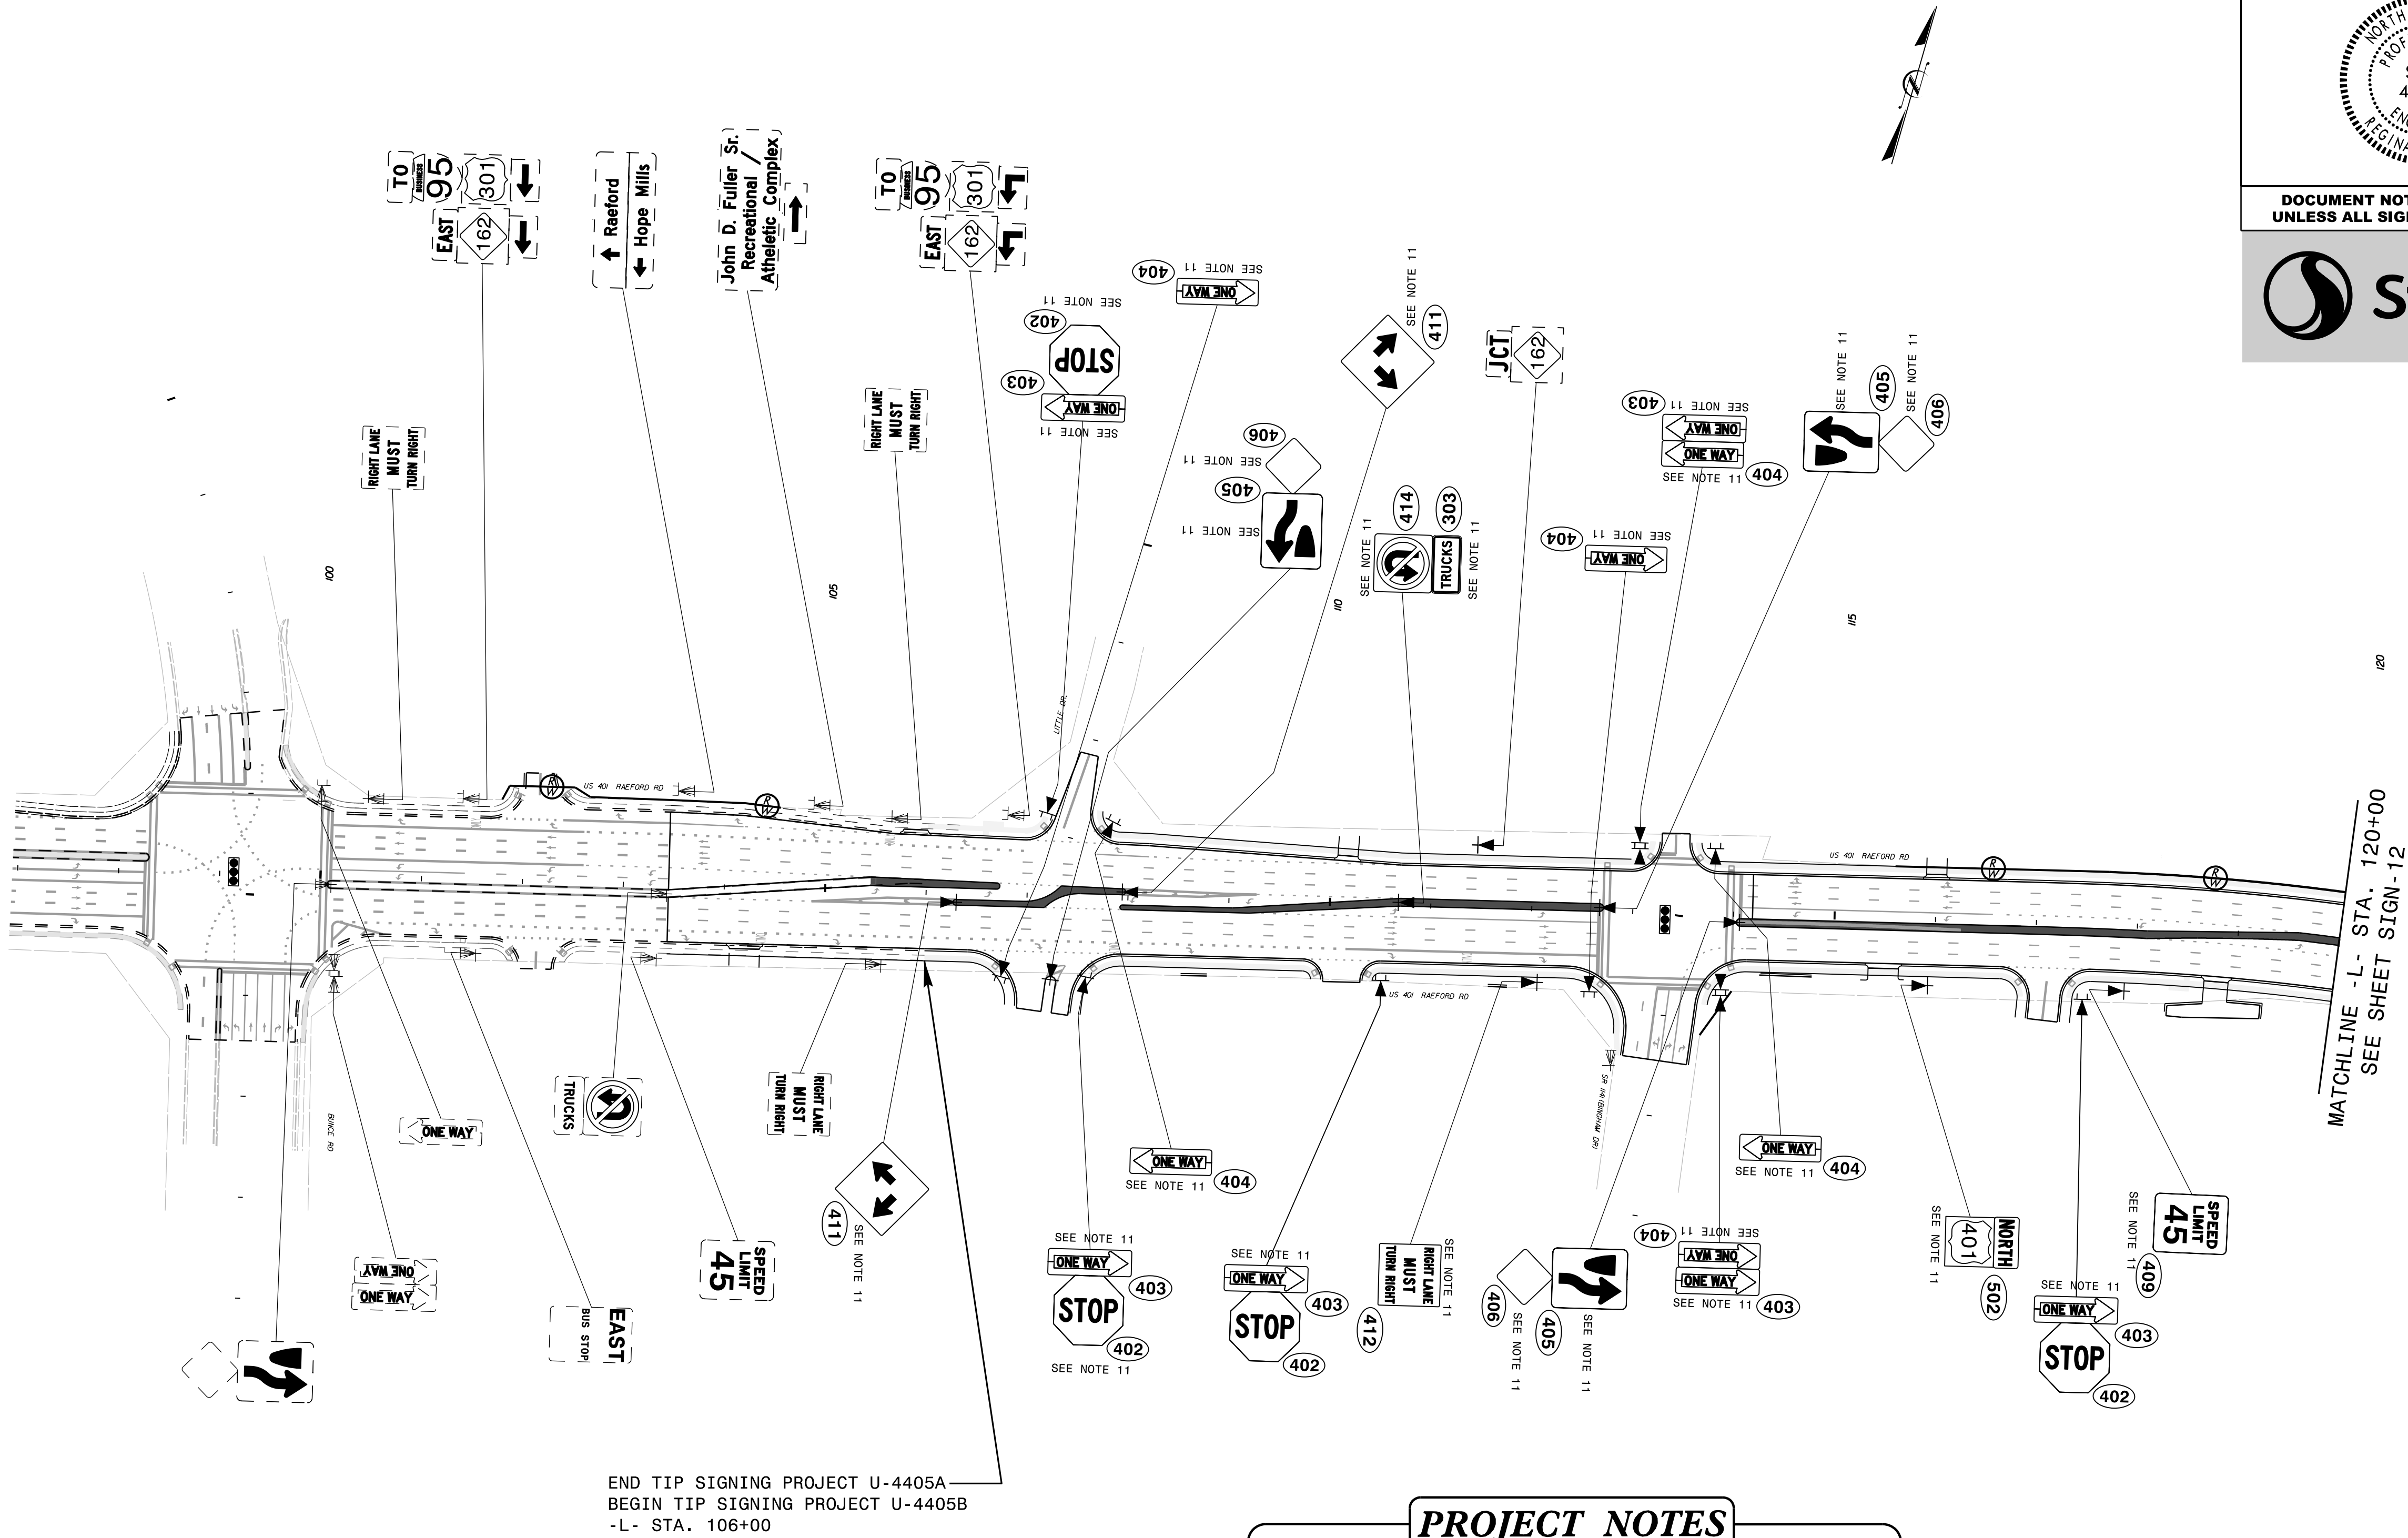

PROJECT NOTES

- DISPOSAL OF SIGN SYSTEM, U-CHANNEL
- DISPOSAL OF SIGN SYSTEM, WOOD
- DISPOSAL OF SIGN SYSTEM, STEEL BEAM
- DISPOSAL OF SUPPORT, U-CHANNEL
- DISPOSAL OF SUPPORT, WOOD
- DISPOSAL OF SIGN, A OR B (OVERHEAD)
- DISPOSAL OF SIGN SYSTEM ON SPANWIRE
- RELOCATE SIGN, TYPE D/E
- SIGN ERECTION, TYPE A (OVERHEAD)
- SIGN ERECTION, TYPE A (GROUND MOUNTED)
- SIGN ERECTION, TYPE D, E, AND F
- SIGN ERECTION, RELOCATE SIGN TYPE D
- SIGN ERECTION, RELOCATE SIGN TYPE E

PROPOSED SIGNING
(-L- Sta. 95+00 to -L- Sta. 120+00)

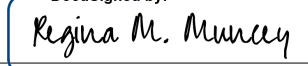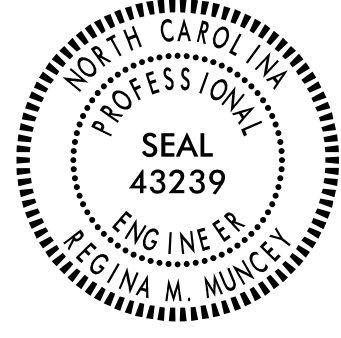TIP NO. U-4405B	SHEET NO. SIGN-11
APPROVED:  DATE: 10/18/2024	
SEAL 	
DOCUMENT NOT CONSIDERED FINAL UNLESS ALL SIGNATURES COMPLETED	
	

PROJECT NOTES

- 1 DISPOSAL OF SIGN SYSTEM, U-CHANNEL
- 2 DISPOSAL OF SIGN SYSTEM, WOOD
- 3 DISPOSAL OF SIGN SYSTEM, STEEL BEAM
- 4 DISPOSAL OF SUPPORT, U-CHANNEL
- 5 DISPOSAL OF SUPPORT, WOOD
- 6 DISPOSAL OF SIGN, A OR B (OVERHEAD)
- 7 DISPOSAL OF SIGN SYSTEM ON SPANWIRE
- 8 RELOCATE SIGN, TYPE D/E
- 9 SIGN ERECTION, TYPE A (OVERHEAD)
- 10 SIGN ERECTION, TYPE A (GROUND MOUNTED)
- 11 SIGN ERECTION, TYPE D, E, AND F
- 12 SIGN ERECTION, RELOCATE SIGN TYPE D
- 13 SIGN ERECTION, RELOCATE SIGN TYPE E

PROPOSED SIGNING
(-L-Sta. 120+00 to -L-Sta. 146+00)

TIP NO.
U-4405B


SHEET NO.
SIGN-13

APPROVED: *Regina M. Muncey*

DATE: 10/18/2024

SEAL


DOCUMENT NOT CONSIDERED FINAL
UNLESS ALL SIGNATURES COMPLETED

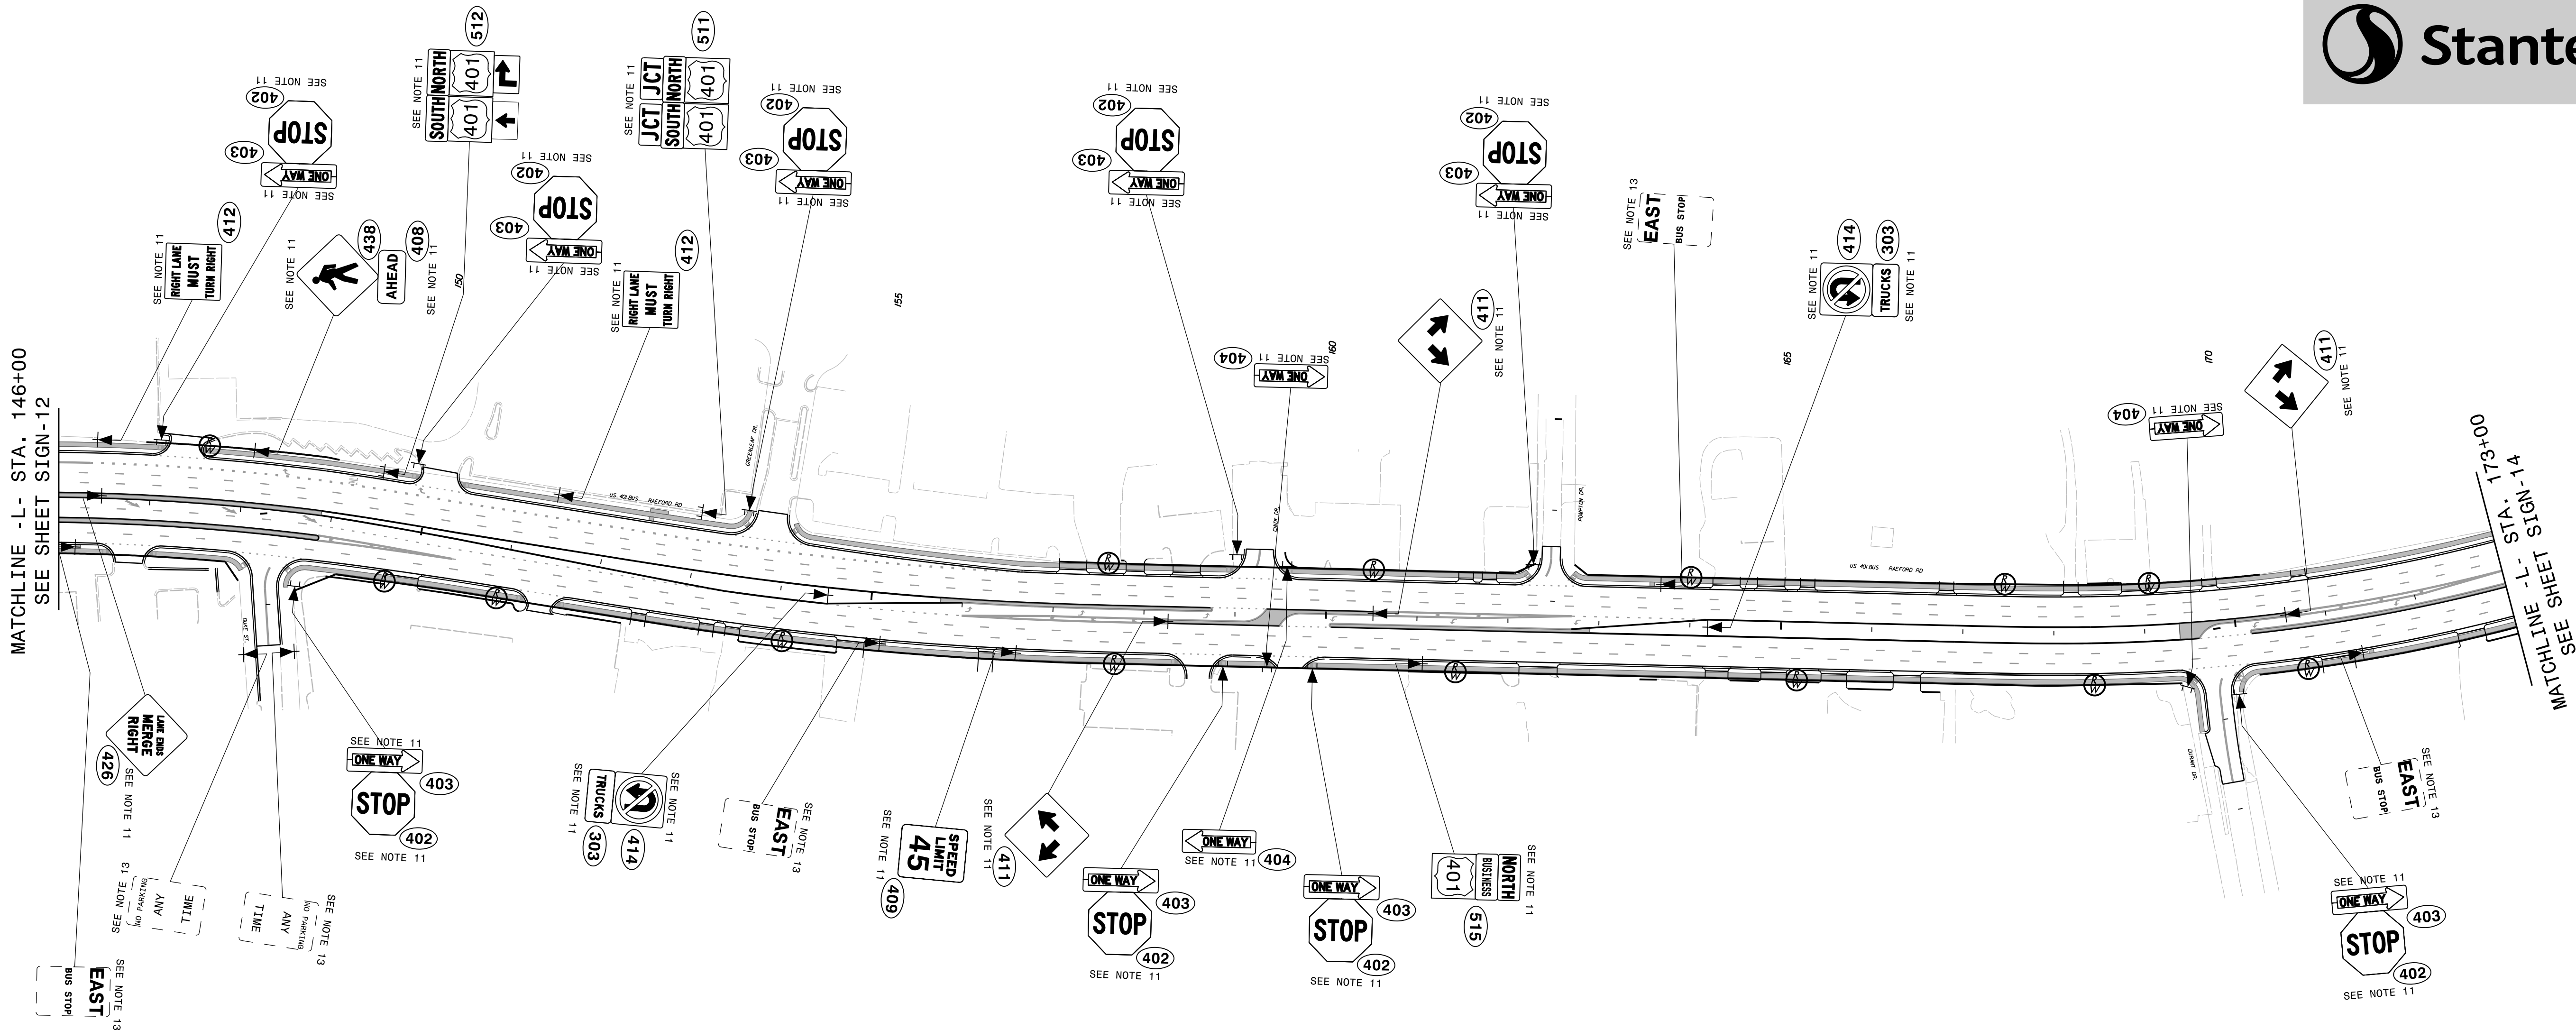

PROJECT NOTES

- DISPOSAL OF SIGN SYSTEM, U-CHANNEL
- DISPOSAL OF SIGN SYSTEM, WOOD
- DISPOSAL OF SIGN SYSTEM, STEEL BEAM
- DISPOSAL OF SUPPORT, U-CHANNEL
- DISPOSAL OF SUPPORT, WOOD
- DISPOSAL OF SIGN, A OR B (OVERHEAD)
- DISPOSAL OF SIGN SYSTEM ON SPANWIRE
- RELOCATE SIGN, TYPE D/E
- SIGN ERECTION, TYPE A (OVERHEAD)
- SIGN ERECTION, TYPE A (GROUND MOUNTED)
- SIGN ERECTION, TYPE D, E, AND F
- SIGN ERECTION, RELOCATE SIGN TYPE D
- SIGN ERECTION, RELOCATE SIGN TYPE E

PROPOSED SIGNING
(-L-Sta. 146+00 to -L-Sta. 173+00)

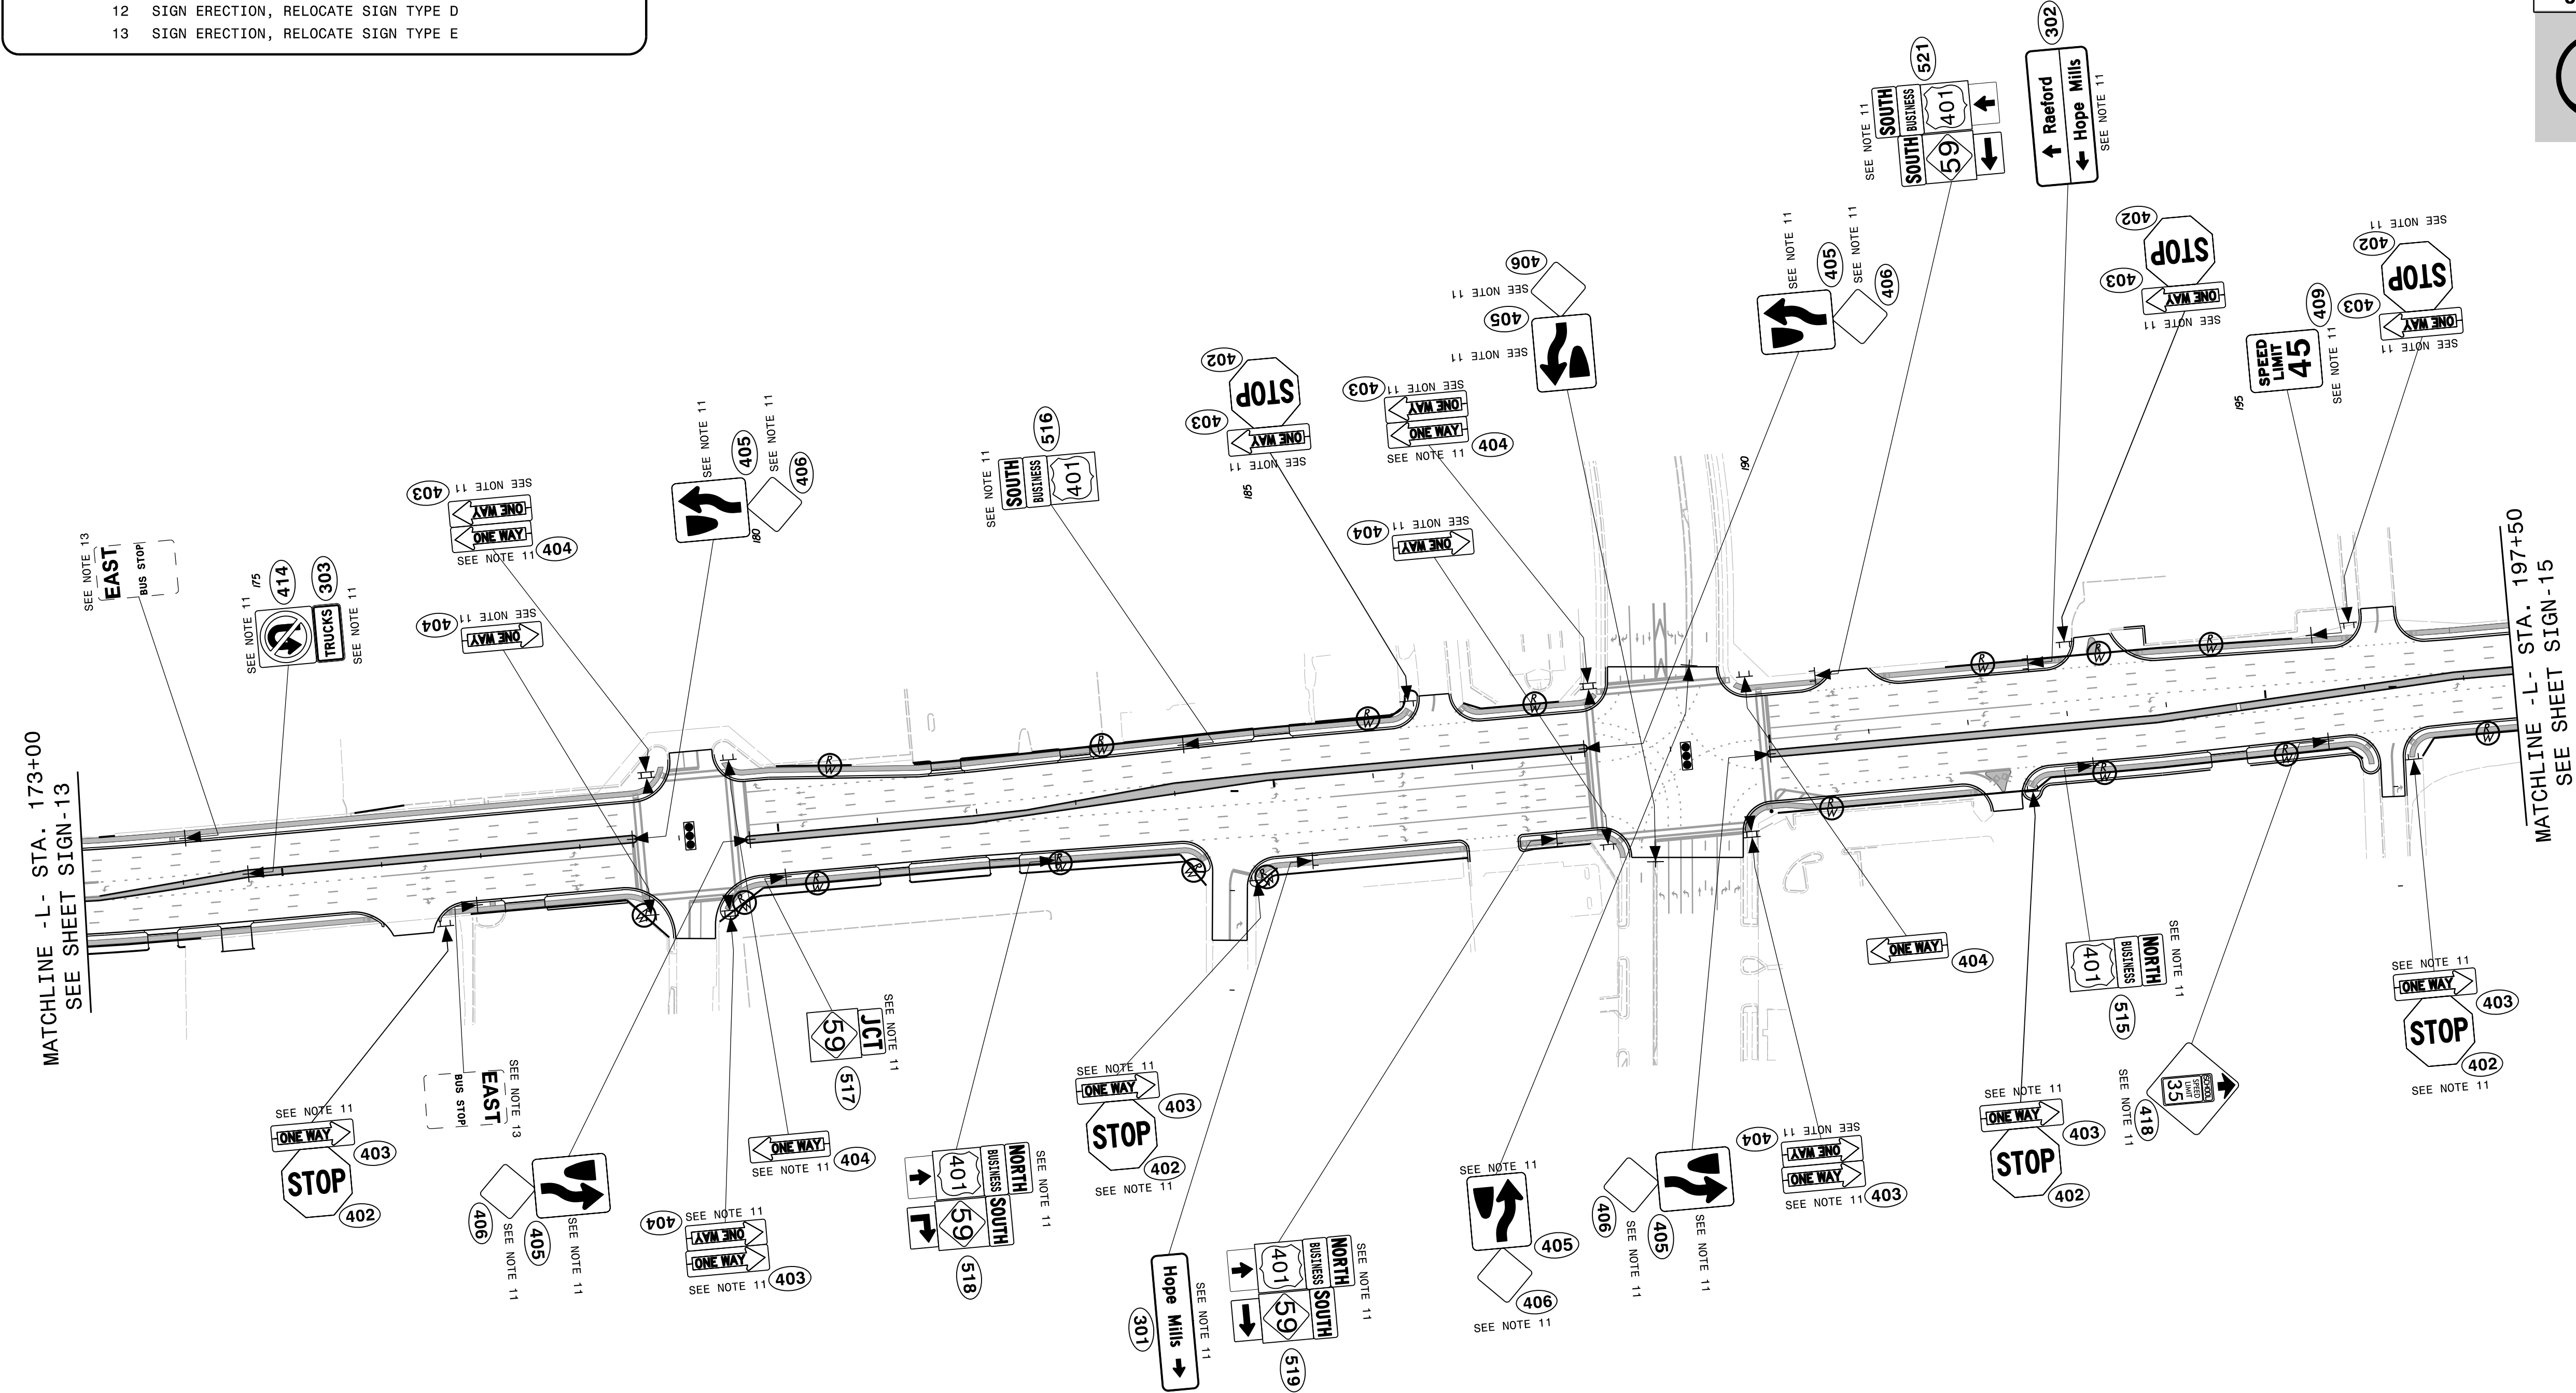

- PROJECT NOTES
- 1

DISPOSAL OF SIGN SYSTEM, U-CHANNEL
- 2

DISPOSAL OF SIGN SYSTEM, WOOD
- 3

DISPOSAL OF SIGN SYSTEM, STEEL BEAM
- 4

DISPOSAL OF SUPPORT, U-CHANNEL
- 5

DISPOSAL OF SUPPORT, WOOD
- 6

DISPOSAL OF SIGN, A OR B (OVERHEAD)
- 7

DISPOSAL OF SIGN SYSTEM ON SPANWIRE
- 8

RELOCATE SIGN, TYPE D/E
- 9

SIGN ERECTION, TYPE A (OVERHEAD)
- 10

SIGN ERECTION, TYPE A (GROUND MOUNTED)
- 11

SIGN ERECTION, TYPE D, E, AND F
- 12

SIGN ERECTION, RELOCATE SIGN TYPE D
- 13

SIGN ERECTION, RELOCATE SIGN TYPE E

TIP NO.

U - 4405B

SHEET NO.

SIGN - 14

APPROVED:

Regina M. Muncey

CYFES18522454FA...

DATE:

10/18/2024

SEAL

NORTH CAROLINA
PROFESSIONAL
ENGINEER
REGINA M. MUNCEY
SEAL
43239

DOCUMENT NOT CONSIDERED FINAL
UNLESS ALL SIGNATURES COMPLETED

Stantec

PROPOSED SIGNING
(-L-Sta. 173+00 to -L-Sta. 197+50)



1	DISPOSAL OF SIGN SYSTEM, U-CHANNEL
2	DISPOSAL OF SIGN SYSTEM, WOOD
3	DISPOSAL OF SIGN SYSTEM, STEEL BEAM
4	DISPOSAL OF SUPPORT, U-CHANNEL
5	DISPOSAL OF SUPPORT, WOOD
6	DISPOSAL OF SIGN, A OR B (OVERHEAD)
7	DISPOSAL OF SIGN SYSTEM ON SPANWIRE
8	RELOCATE SIGN, TYPE D/E
9	SIGN ERECTION, TYPE A (OVERHEAD)
10	SIGN ERECTION, TYPE A (GROUND MOUNTED)
11	SIGN ERECTION, TYPE D, E, AND F
12	SIGN ERECTION, RELOCATE SIGN TYPE D
13	SIGN ERECTION, RELOCATE SIGN TYPE E

PROPOSED SIGNING
(-L-Sta. 197+50 to -L-Sta. 203+00)