

TIP PROJECT: U-4405B

CONTRACT: C204797

STATE OF NORTH CAROLINA
DIVISION OF HIGHWAYS


CUMBERLAND COUNTY

LOCATION: EAST OF NC 162 (BUNCE RD) TO EAST OF BRIGHTON RD IN FAYETTEVILLE


TYPE OF WORK: POWER, WATER, SEWER, TELEPHONE, GAS AND CATV RELOCATION

T.I.P. NO.	SHEET NO.
U-4405B	UO-1

NOTE:
ALL UTILITY WORK SHOWN ON THIS SHEET IS DONE BY OTHERS. NO PAYMENT WILL BE MADE TO THE CONTRACTOR FOR UTILITY WORK SHOWN ON THIS SHEET.

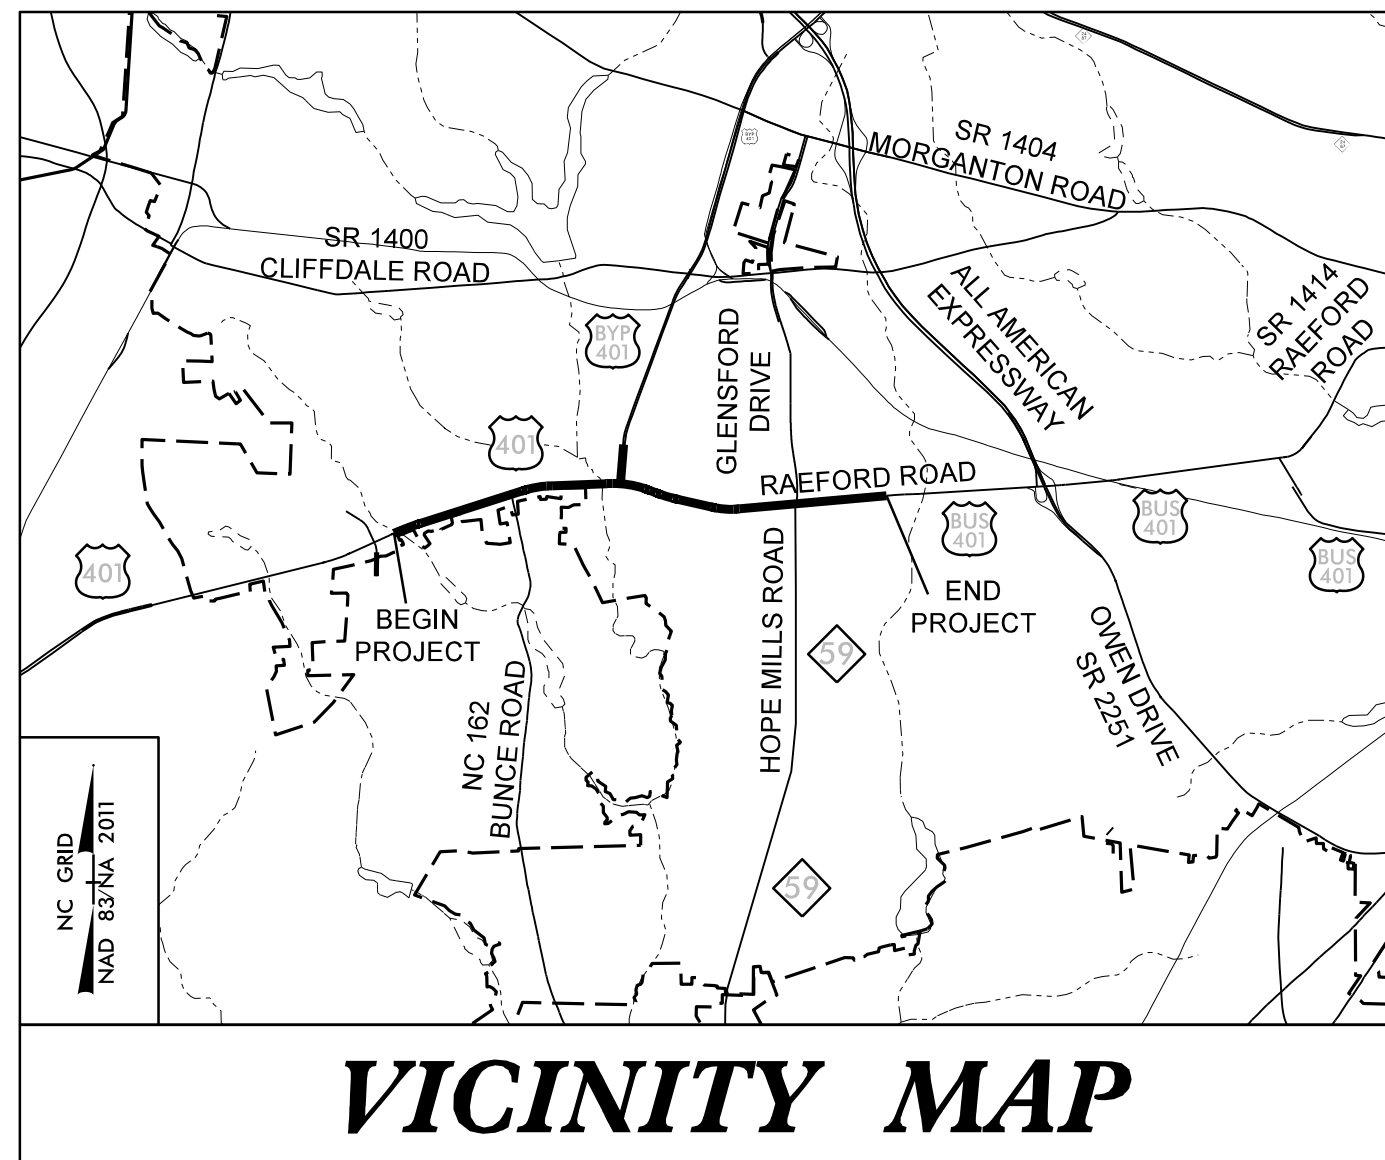

VICINITY MAP

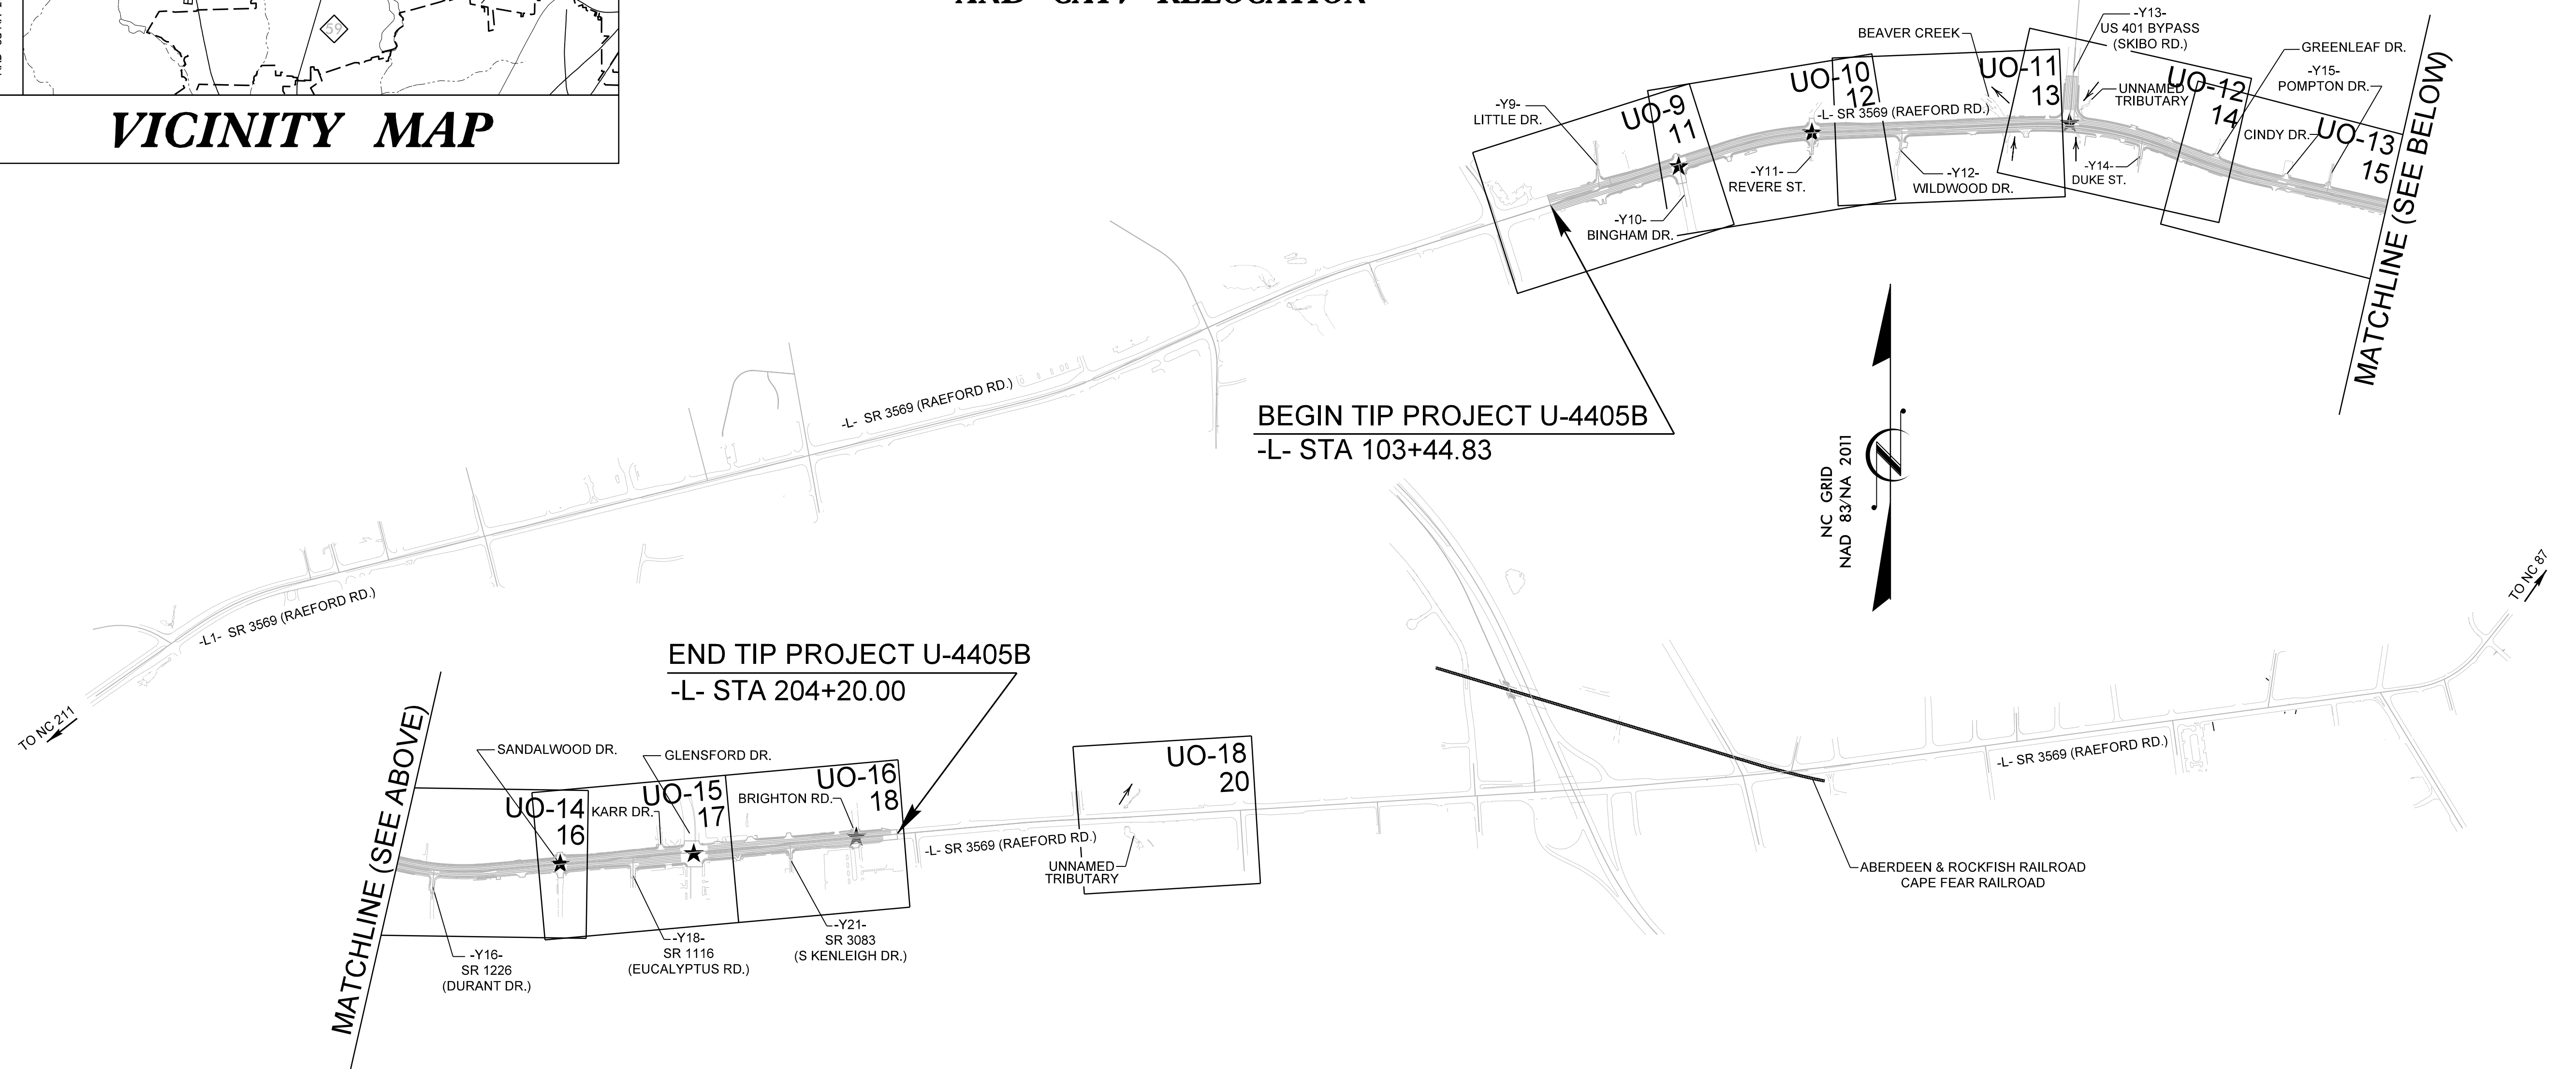


BEGIN TIP PROJECT U-4405B
-L- STA 103+44.83

END TIP PROJECT U-4405B
-L- STA 204+20.00

★ PROPOSED SIGNAL

DOCUMENT NOT CONSIDERED FINAL UNLESS ALL SIGNATURES COMPLETED

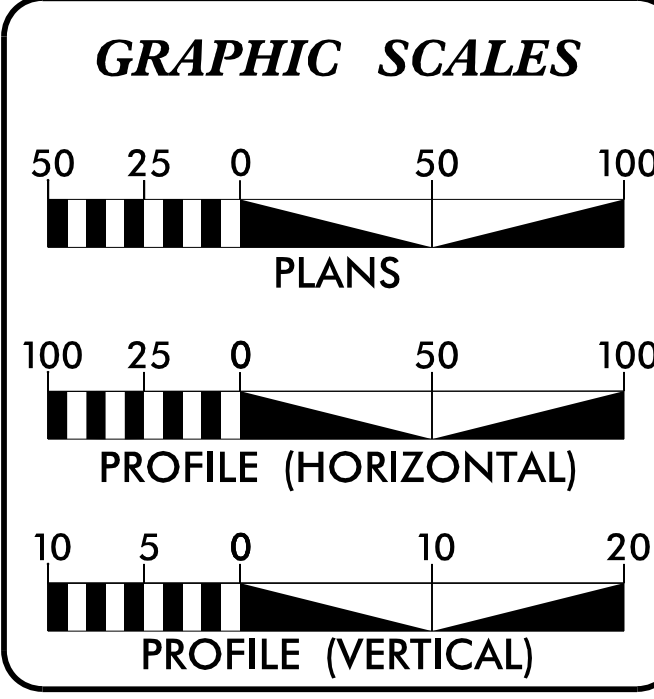

SHEET NO.:	DESCRIPTION:
UO-1	TITLE SHEET
UO-9 THRU UO-16, UO-18	UBO PLAN SHEETS

- UTILITY OWNERS ON PROJECT**
- (A) POWER (DISTRIBUTION) - FAYETTEVILLE PWC
 - (B) POWER (TRANSMISSION) - FAYETTEVILLE PWC
 - (C) COMMUNICATION - FAYETTEVILLE PWC
 - (D) WATER - AQUA NC
 - (E) COMMUNICATION - CENTURYLINK
 - (F) COMMUNICATION - LEVEL 3 COMMUNICATIONS
 - (G) CATV - SPECTRUM
 - (H) GAS - PIEDMONT NATURAL GAS

PREPARED IN THE OFFICE OF:

WETHERILL ENGINEERING

1223 Jones Franklin Rd.
Raleigh, N.C. 27606
License No. F-0377
Bus: 919 851 8077
Fax: 919 851 8107

TRANSPORTATION PLANNING/DESIGN - BRIDGE/STRUCTURE DESIGN
CNIL/SITE DESIGN - GIS/GPS - CONSTRUCTION OBSERVATION

PANKIL K. PATEL UTILITY PROJECT MANAGER
TREVER REEVES SENIOR UTILITY COORDINATOR


DIVISION OF HIGHWAYS
DIVISION 6

558 Gillespie St.
Fayetteville NC, 28301
910-486-1959


LARRY JAMES SENIOR UTILITY COORDINATOR
TANGA SAMPSON REGIONAL UTILITY COORDINATOR
TUCKER MARTIN UTILITIES ENGINEER
NABIL HAMDAN REGIONAL UTILITIES ENGINEER

UTILITIES BY OTHERS

ALL PROPOSED UTILITY WORK SHOWN ON THIS SHEET WILL BE DONE BY OTHERS. NO PAYMENT WILL BE MADE TO THE CONTRACTOR FOR PROPOSED UTILITY WORK SHOWN ON THIS SHEET.

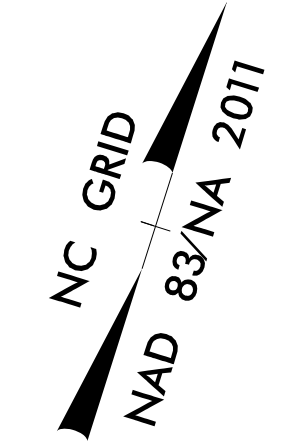

O/H POWER - FAYETTEVILLE PWC
 O/H FIBER - NCDOT
 O/H COMMUNICATION - SPECTRUM
 O/H COMMUNICATION - CENTURYLINK
 O/H COMMUNICATION - LEVEL 3

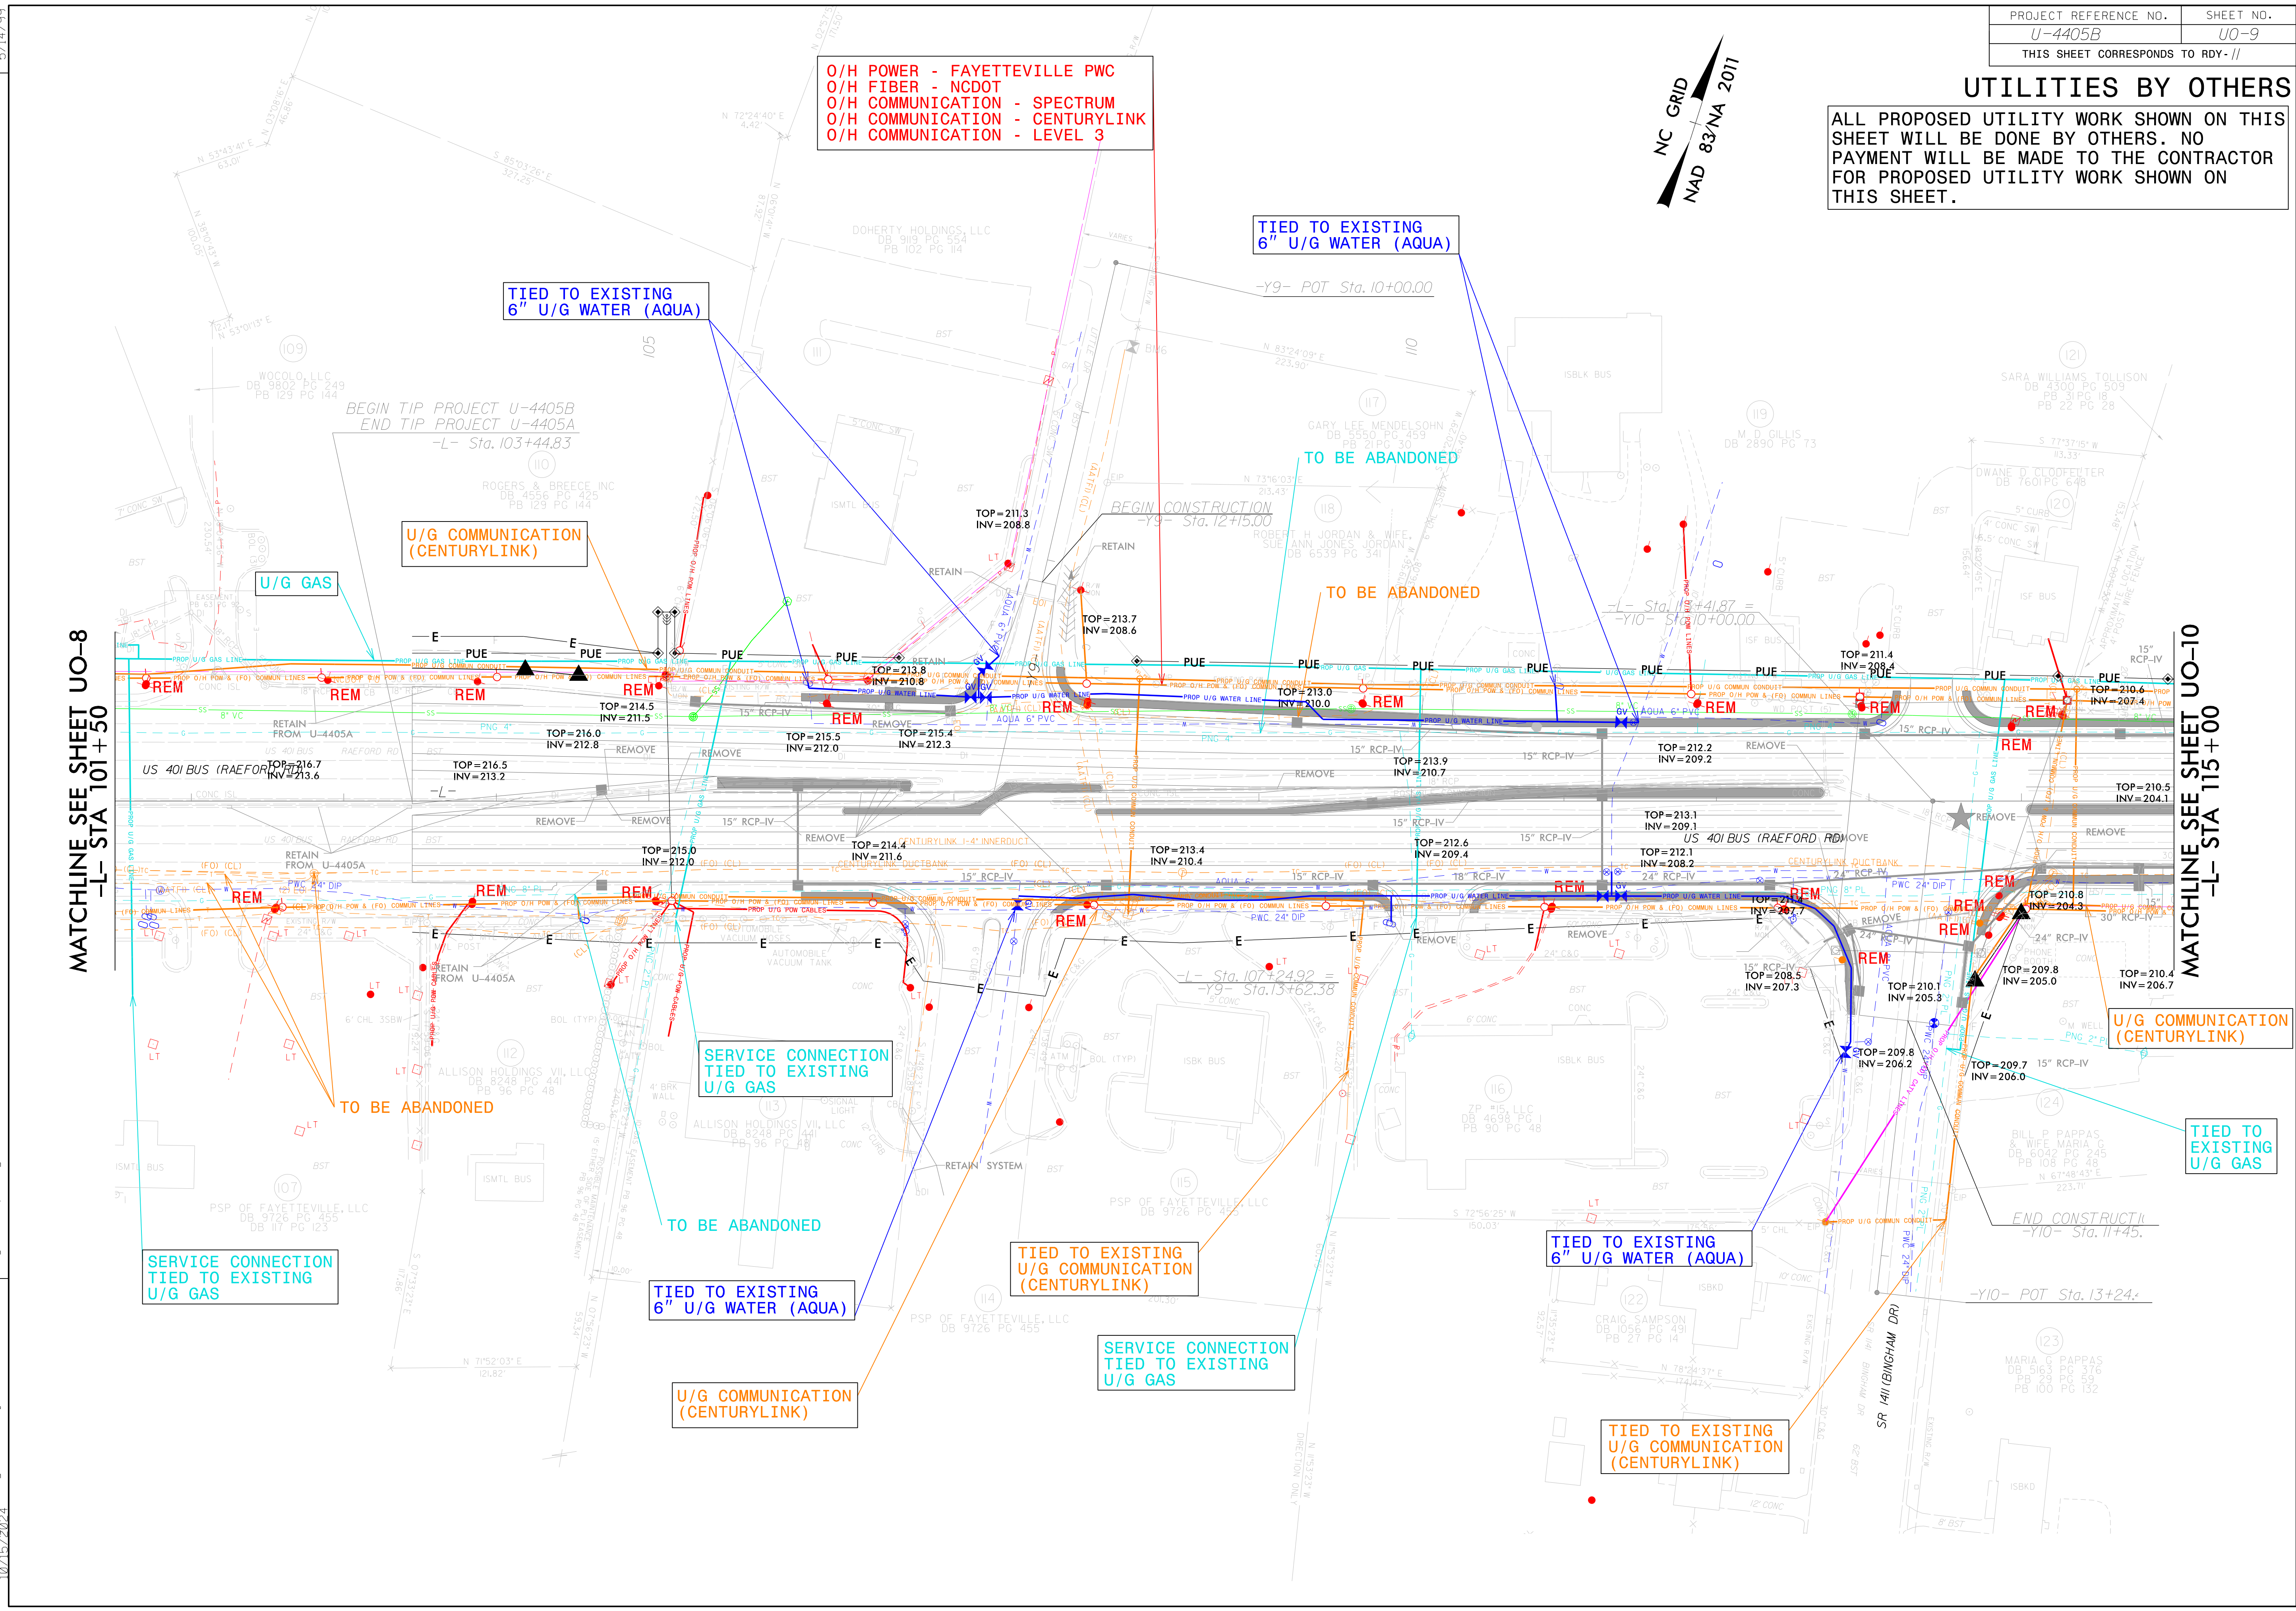

MATCHLINE SEE SHEET UO-8
-L- STA 101+50



MATCHLINE SEE SHEET UO-10
-L- STA 115+00

REVISIONS

5/14/99
 10:24:43 AM
 1071529238
 405\Utilities\UB0\Pro\U-4405B\U-4405B.dgn
 1071529238

UTILITIES BY OTHERS

ALL PROPOSED UTILITY WORK SHOWN ON THIS SHEET WILL BE DONE BY OTHERS. NO PAYMENT WILL BE MADE TO THE CONTRACTOR FOR PROPOSED UTILITY WORK SHOWN ON THIS SHEET.

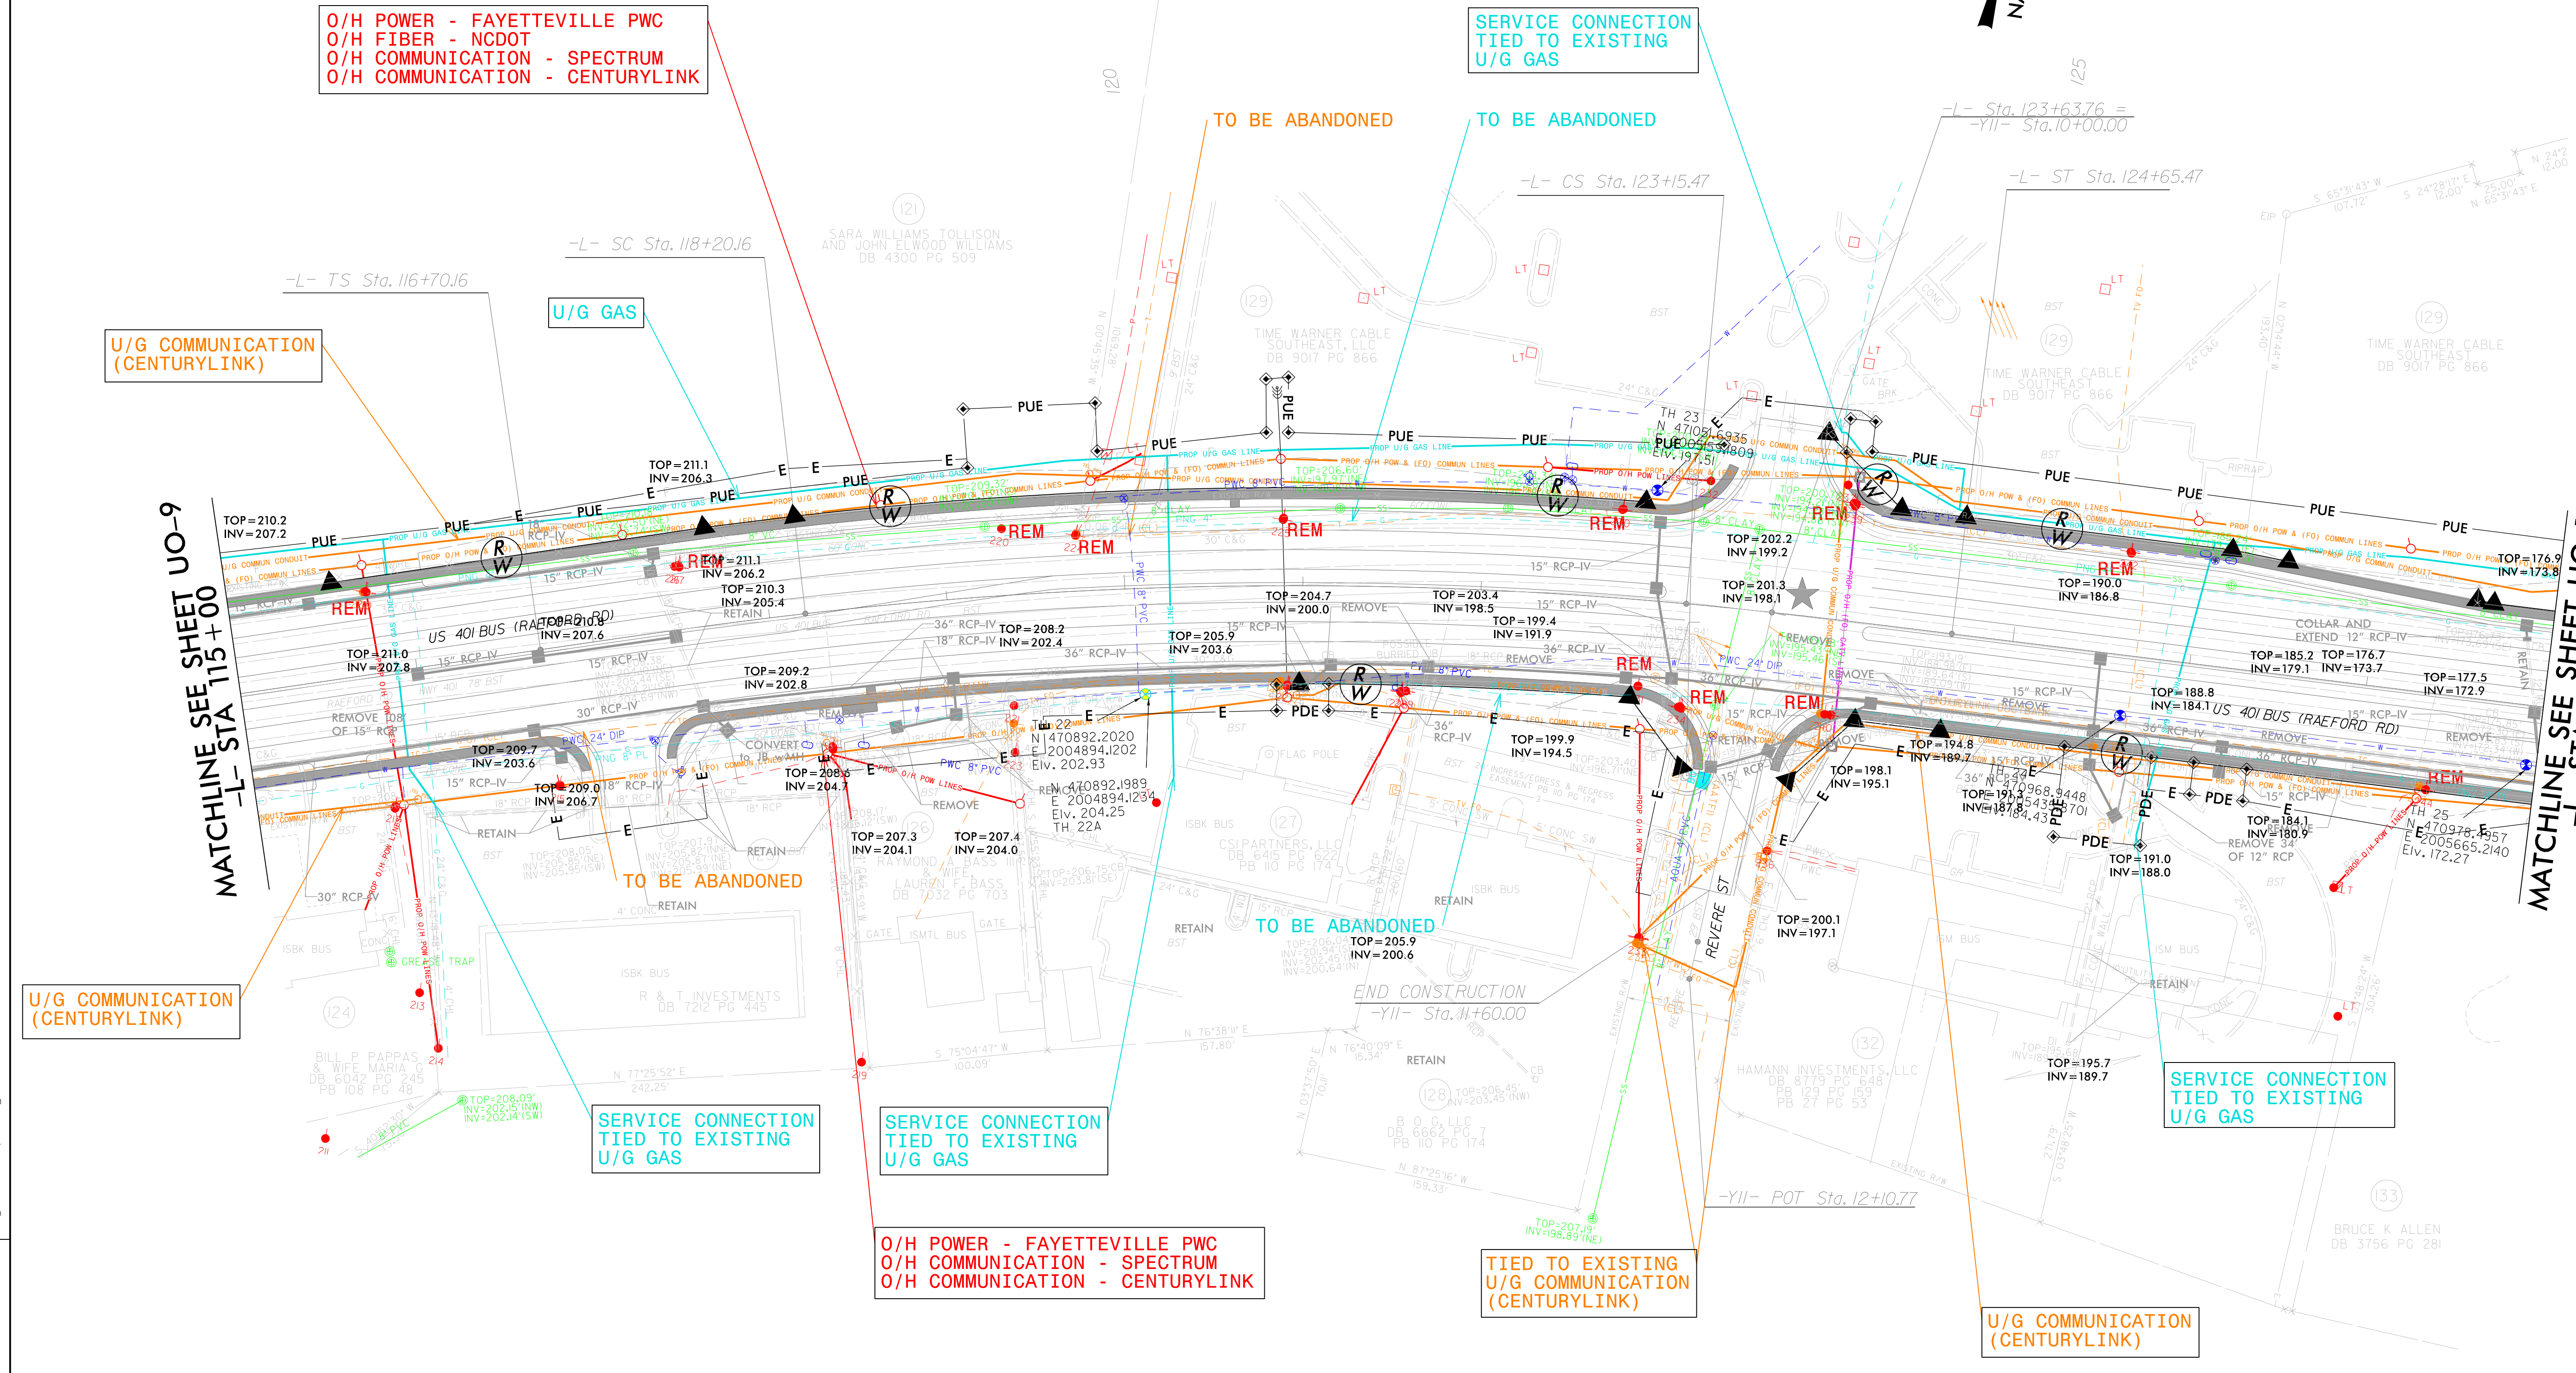
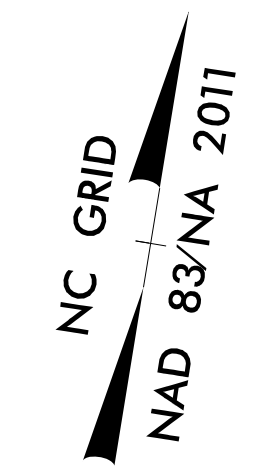


REVISIONS

5/14/99
 3/24/11 PM
 05\Utilities\Engineering\UBO\Proj\U-4405B\U-4405B-ut-rdy12_U010_psh.dgn

UTILITIES BY OTHERS

ALL PROPOSED UTILITY WORK SHOWN ON THIS SHEET WILL BE DONE BY OTHERS. NO PAYMENT WILL BE MADE TO THE CONTRACTOR FOR PROPOSED UTILITY WORK SHOWN ON THIS SHEET.

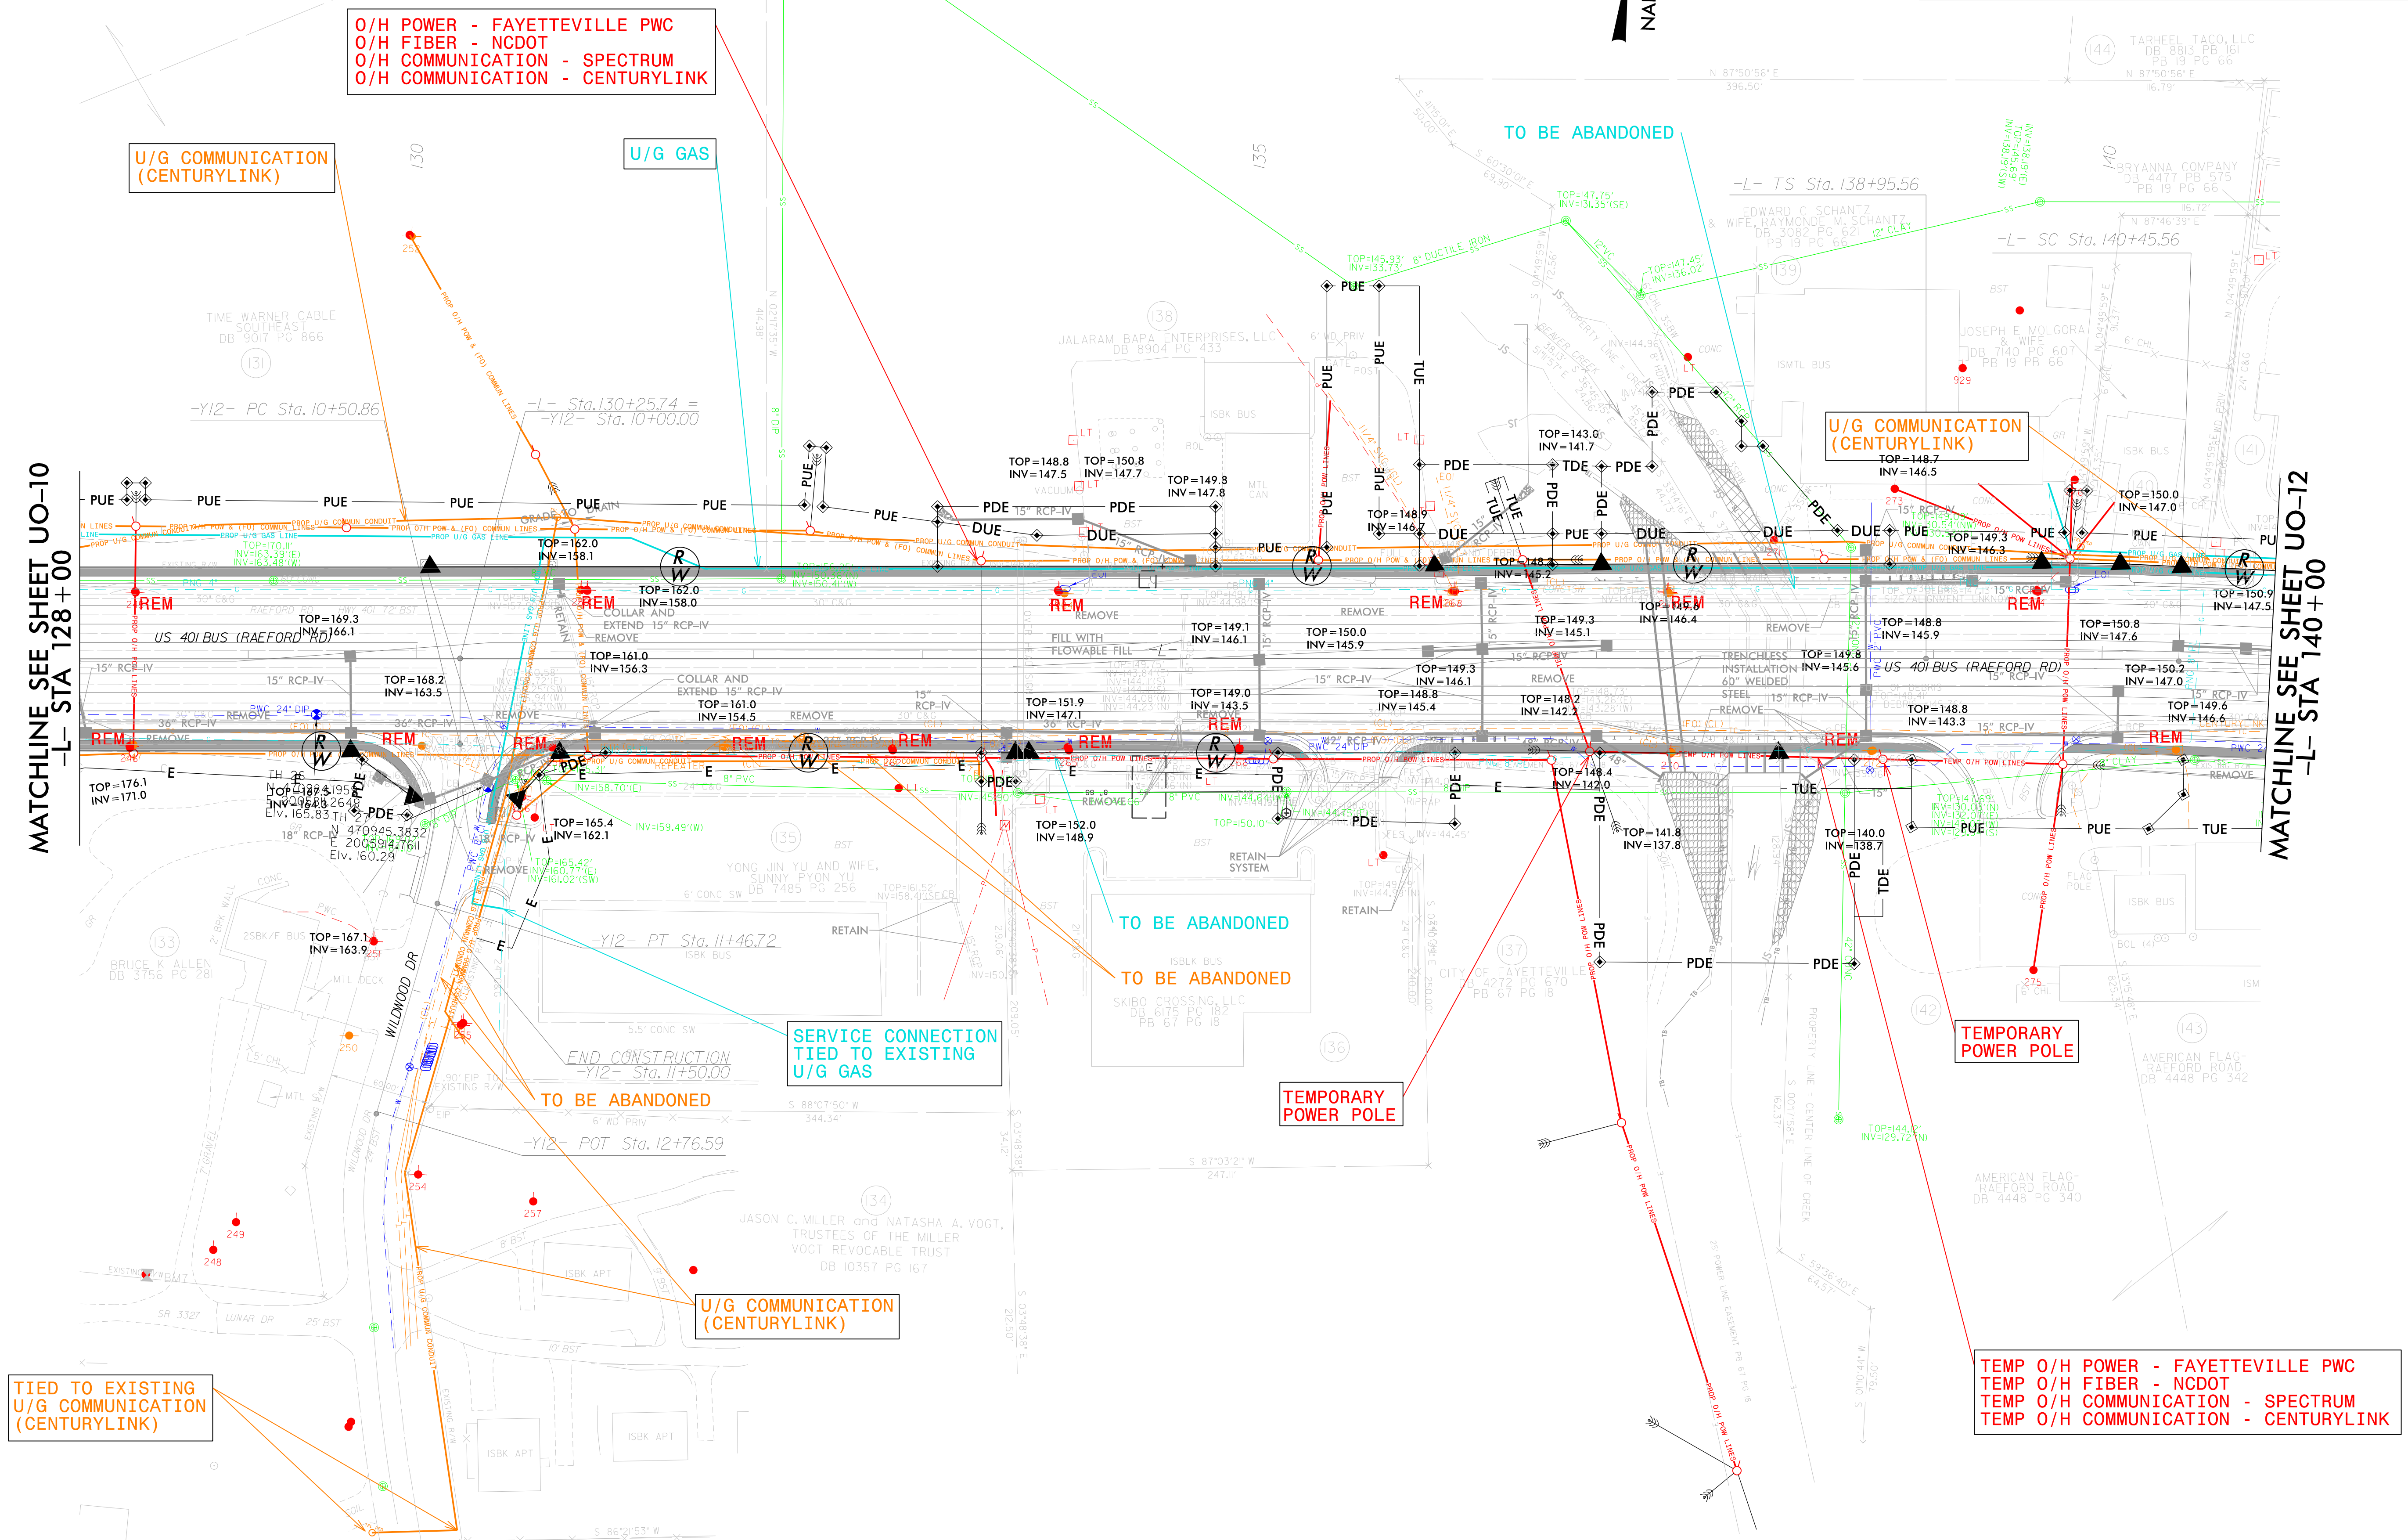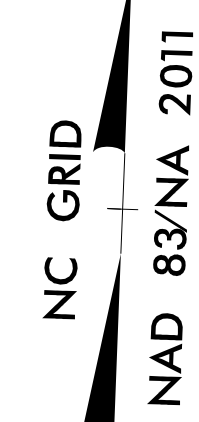

O/H POWER - FAYETTEVILLE PWC
 O/H FIBER - NCDOT
 O/H COMMUNICATION - SPECTRUM
 O/H COMMUNICATION - CENTURYLINK

U/G COMMUNICATION (CENTURYLINK)

U/G GAS

U/G COMMUNICATION (CENTURYLINK)

MATCHLINE SEE SHEET UO-10
 -L- STA 128+00

MATCHLINE SEE SHEET UO-12
 -L- STA 140+00

SERVICE CONNECTION TIED TO EXISTING U/G GAS

TIED TO EXISTING U/G COMMUNICATION (CENTURYLINK)


TEMP O/H POWER - FAYETTEVILLE PWC
 TEMP O/H FIBER - NCDOT
 TEMP O/H COMMUNICATION - SPECTRUM
 TEMP O/H COMMUNICATION - CENTURYLINK

REVISIONS

5/14/99
 9:24:44 AM
 05\Util\td\mg\UBO\Proj\U-4405B\U-4405B-ut.rdy\3-U011.psh.dgn

UTILITIES BY OTHERS

ALL PROPOSED UTILITY WORK SHOWN ON THIS SHEET WILL BE DONE BY OTHERS. NO PAYMENT WILL BE MADE TO THE CONTRACTOR FOR PROPOSED UTILITY WORK SHOWN ON THIS SHEET.

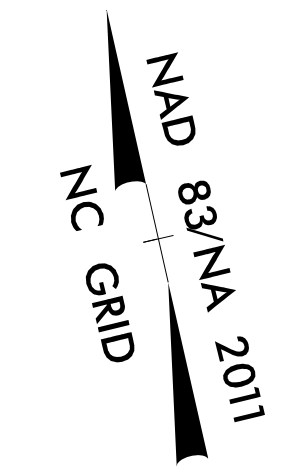

O/H POWER - FAYETTEVILLE PWC
O/H COMMUNICATION - SPECTRUM
O/H COMMUNICATION - CENTURYLINK

O/H POWER - FAYETTEVILLE PWC
O/H FIBER - NCDOT
O/H COMMUNICATION - SPECTRUM
O/H COMMUNICATION - CENTURYLINK
O/H COMMUNICATION - LEVEL 3

U/G COMMUNICATION (CENTURYLINK)

TIED TO EXISTING COMMUNICATION MH (CENTURYLINK)

O/H POWER - FAYETTEVILLE PWC
O/H COMMUNICATION - SPECTRUM
O/H COMMUNICATION - CENTURYLINK

SERVICE CONNECTION TIED TO EXISTING U/G GAS

SERVICE CONNECTION TIED TO EXISTING U/G GAS

TIED TO EXISTING U/G COMMUNICATION (CENTURYLINK)

SERVICE CONNECTION TIED TO EXISTING U/G GAS

SERVICE CONNECTION TIED TO EXISTING U/G GAS

SERVICE CONNECTION TIED TO EXISTING U/G GAS

TO BE ABANDONED

U/G GAS

MATCHLINE SEE SHEET UO-11
-L- STA 140+00


MATCHLINE SEE SHEET UO-13
-L- STA 154+00

REVISIONS


I:\02812 AM\05\Utilities\rdy\U-4405B\U-4405B-U0-12-psb.dgn
 05/14/99

UTILITIES BY OTHERS

ALL PROPOSED UTILITY WORK SHOWN ON THIS SHEET WILL BE DONE BY OTHERS. NO PAYMENT WILL BE MADE TO THE CONTRACTOR FOR PROPOSED UTILITY WORK SHOWN ON THIS SHEET.

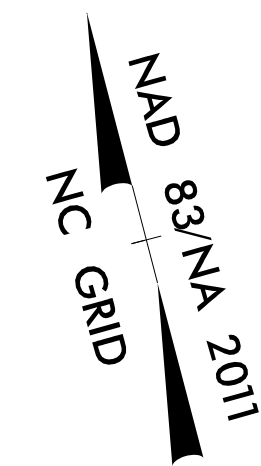

O/H POWER - FAYETTEVILLE PWC
 O/H FIBER - NCDOT
 O/H COMMUNICATION - SPECTRUM
 O/H COMMUNICATION - CENTURYLINK
 O/H COMMUNICATION - LEVEL 3

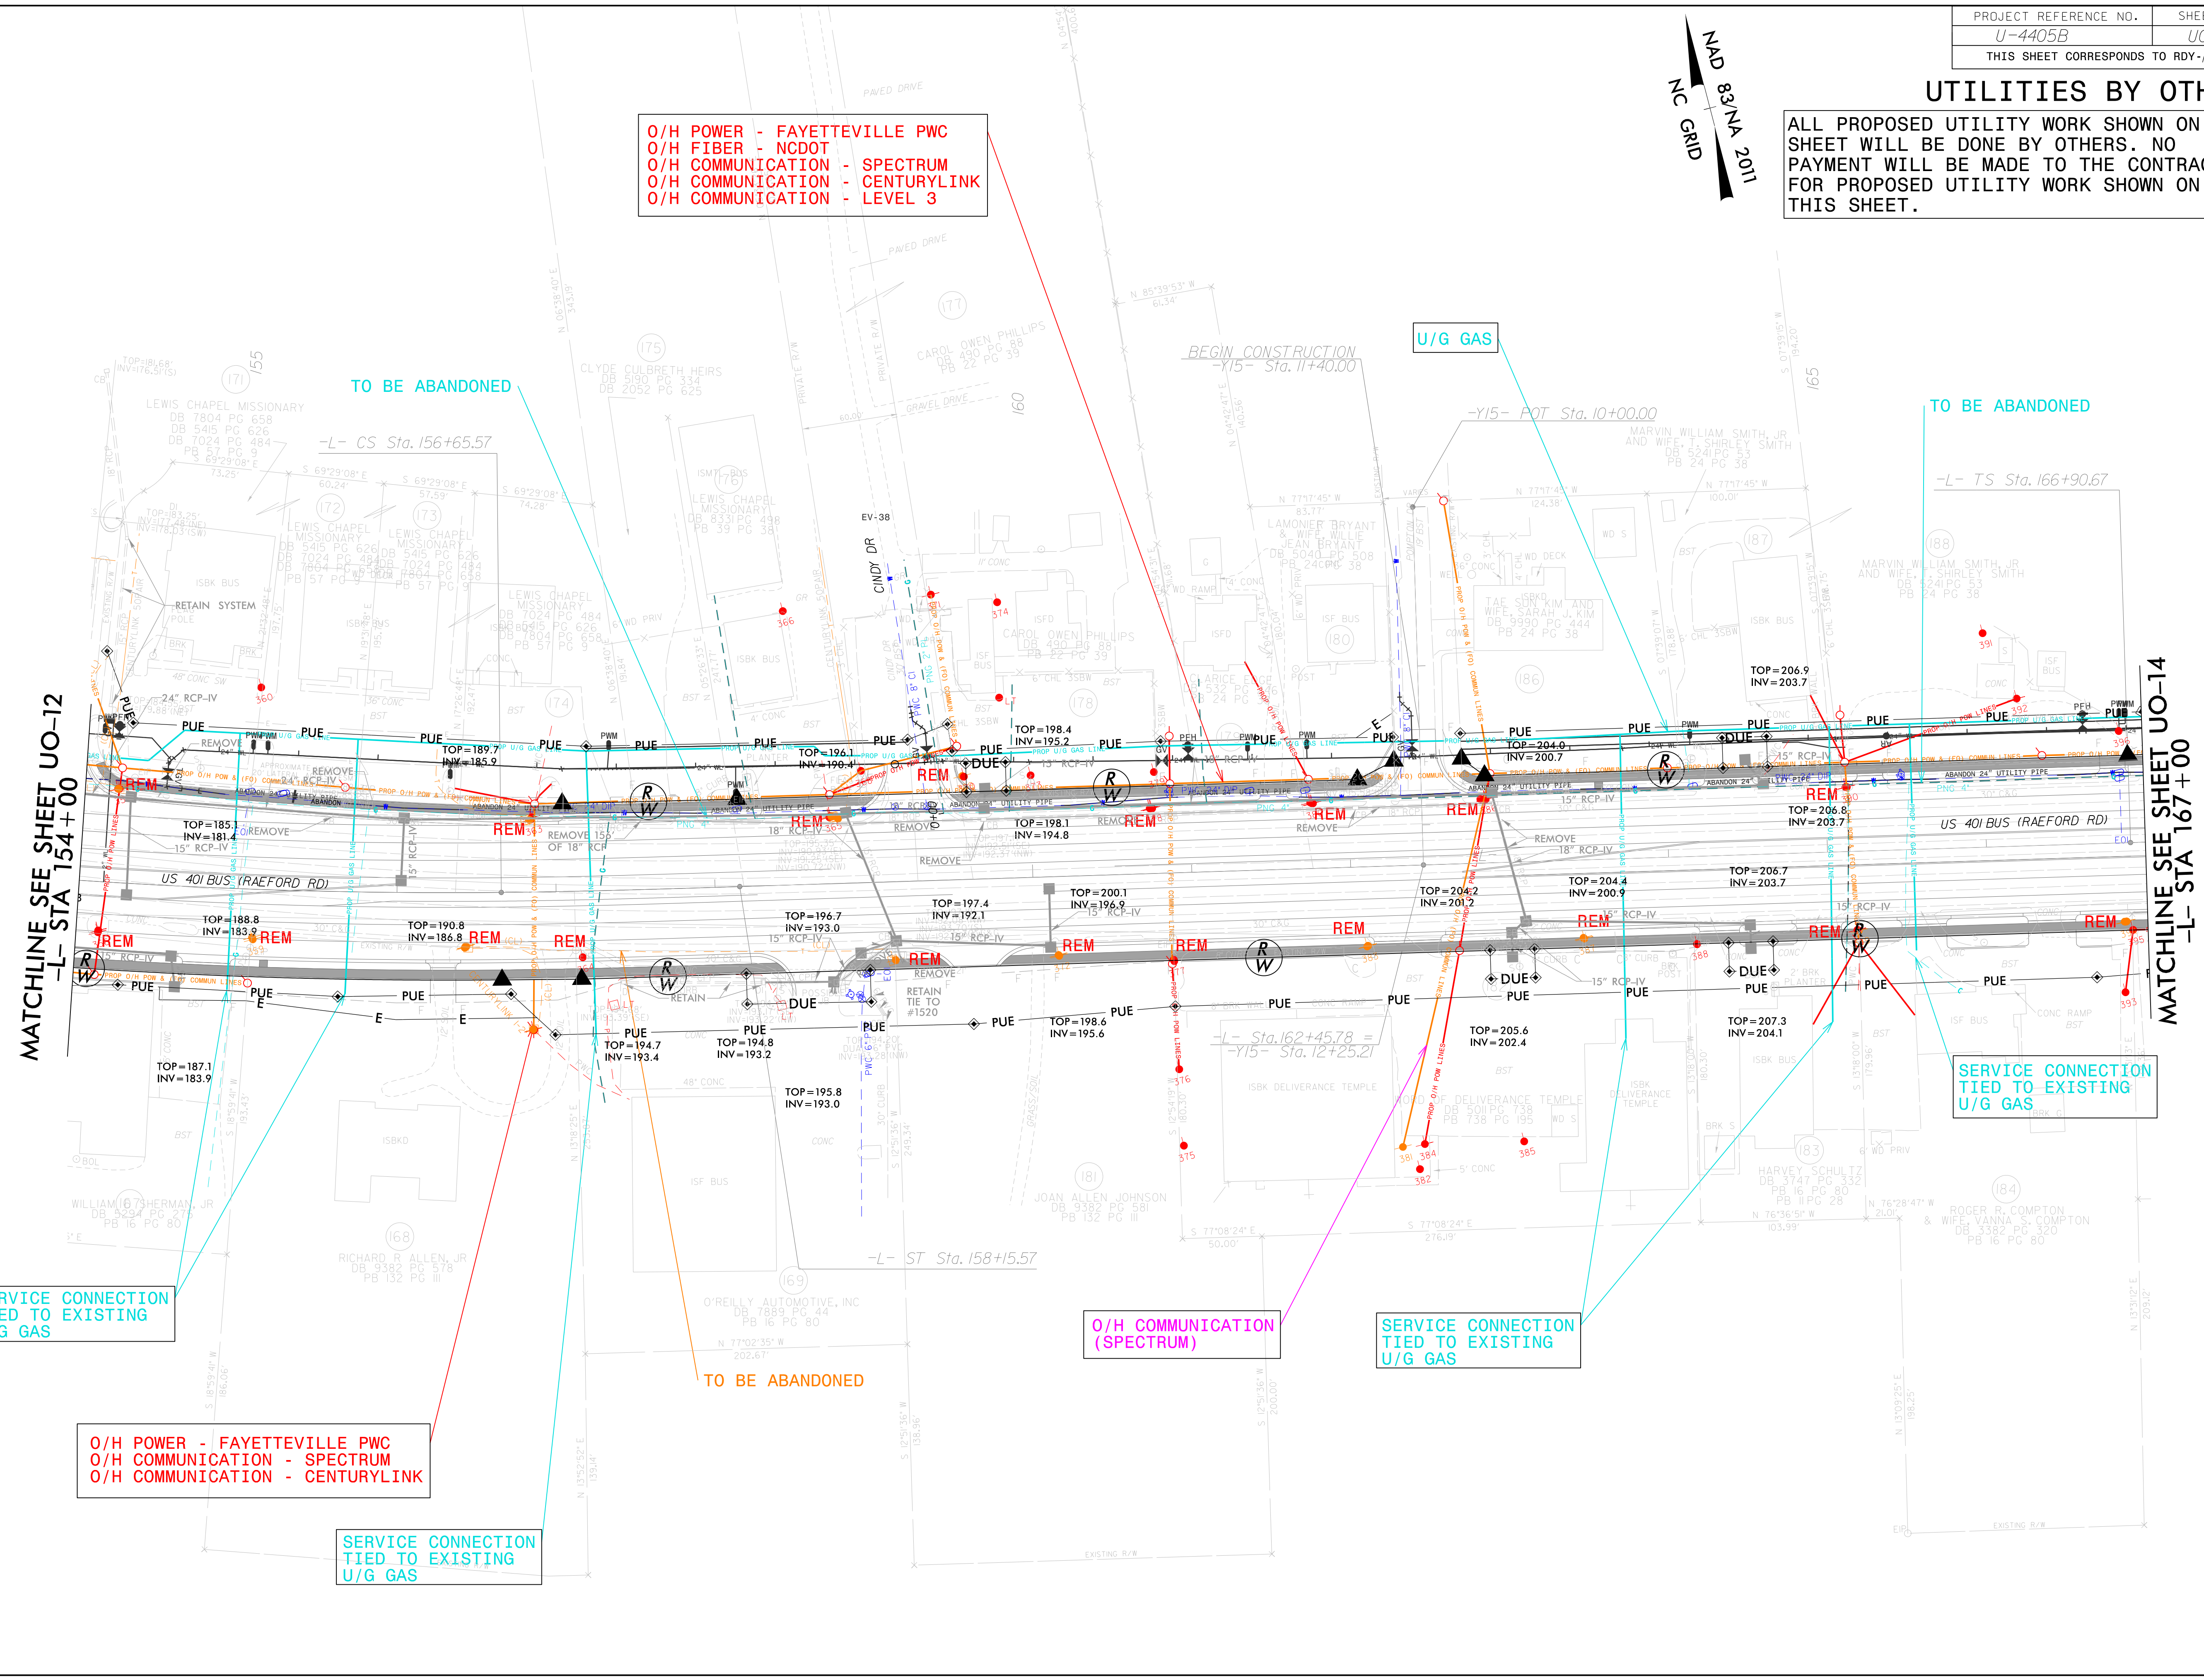

SERVICE CONNECTION TIED TO EXISTING U/G GAS

O/H POWER - FAYETTEVILLE PWC
 O/H COMMUNICATION - SPECTRUM
 O/H COMMUNICATION - CENTURYLINK

SERVICE CONNECTION TIED TO EXISTING U/G GAS

O/H COMMUNICATION (SPECTRUM)

SERVICE CONNECTION TIED TO EXISTING U/G GAS

SERVICE CONNECTION TIED TO EXISTING U/G GAS

MATCHLINE SEE SHEET UO-12
 -L- STA 154+00

MATCHLINE SEE SHEET UO-14
 -L- STA 167+00

REVISIONS

5/14/99
 10:34:24 AM
 05\Utilities\Engineering\UBO\Proj\U-4405B\U-4405B-U0-13-psb.dgn

UTILITIES BY OTHERS


ALL PROPOSED UTILITY WORK SHOWN ON THIS SHEET WILL BE DONE BY OTHERS. NO PAYMENT WILL BE MADE TO THE CONTRACTOR FOR PROPOSED UTILITY WORK SHOWN ON THIS SHEET.

NAD 83/NA 2011
NC GRID

5/14/99

REVISIONS

3:27:08 PM
05\Utilities\11\rdy-16\U0-14\psh.dgn
U014

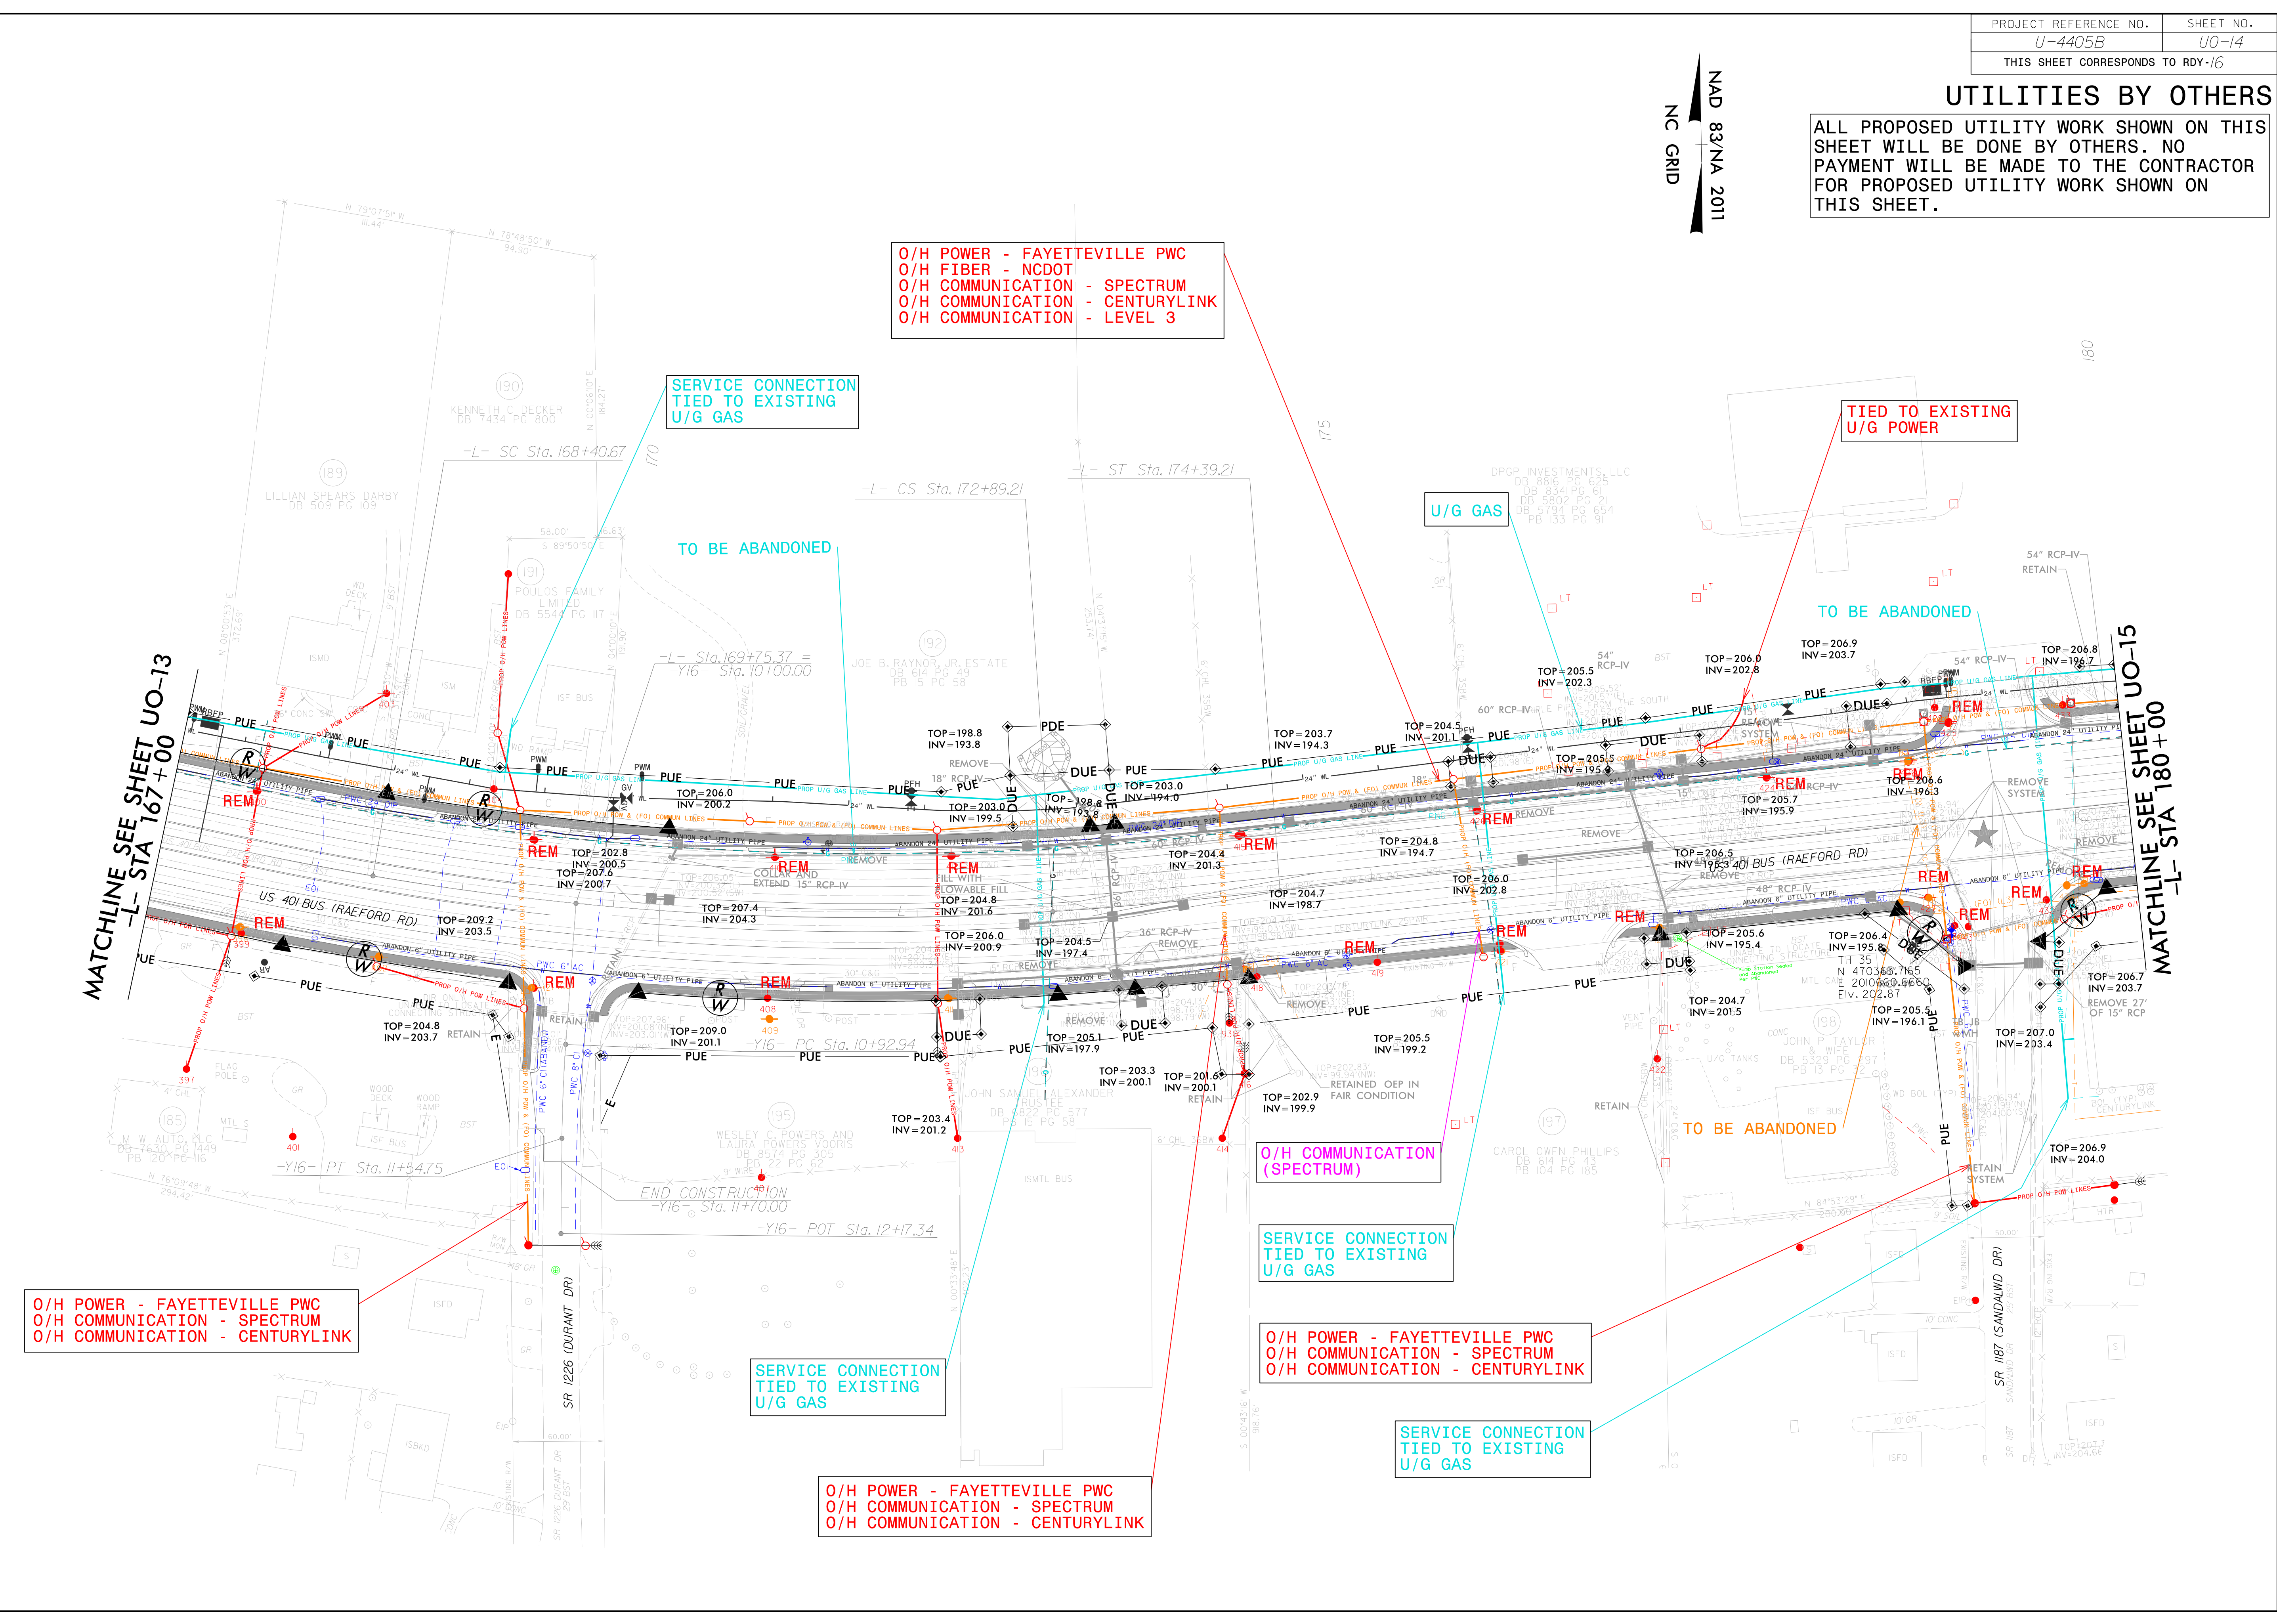

O/H POWER - FAYETTEVILLE PWC
O/H FIBER - NCDOT
O/H COMMUNICATION - SPECTRUM
O/H COMMUNICATION - CENTURYLINK
O/H COMMUNICATION - LEVEL 3

SERVICE CONNECTION
TIED TO EXISTING
U/G GAS

TIED TO EXISTING
U/G POWER

U/G GAS

TO BE ABANDONED

TO BE ABANDONED

O/H POWER - FAYETTEVILLE PWC
O/H COMMUNICATION - SPECTRUM
O/H COMMUNICATION - CENTURYLINK

O/H COMMUNICATION
(SPECTRUM)

SERVICE CONNECTION
TIED TO EXISTING
U/G GAS

O/H POWER - FAYETTEVILLE PWC
O/H COMMUNICATION - SPECTRUM
O/H COMMUNICATION - CENTURYLINK

SERVICE CONNECTION
TIED TO EXISTING
U/G GAS

O/H POWER - FAYETTEVILLE PWC
O/H COMMUNICATION - SPECTRUM
O/H COMMUNICATION - CENTURYLINK

MATCHLINE SEE SHEET UO-13
-L- STA 167+00

MATCHLINE SEE SHEET UO-15
-L- STA 180+00

UTILITIES BY OTHERS

ALL PROPOSED UTILITY WORK SHOWN ON THIS SHEET WILL BE DONE BY OTHERS. NO PAYMENT WILL BE MADE TO THE CONTRACTOR FOR PROPOSED UTILITY WORK SHOWN ON THIS SHEET.

PRELIMINARY PLANS DO NOT USE FOR CONSTRUCTION

O/H POWER - FAYETTEVILLE PWC
O/H FIBER - NCDOT
O/H COMMUNICATION - SPECTRUM
O/H COMMUNICATION - CENTURYLINK
O/H COMMUNICATION - LEVEL 3

O/H POWER - FAYETTEVILLE PWC
O/H FIBER - NCDOT
O/H COMMUNICATION - SPECTRUM
O/H COMMUNICATION - CENTURYLINK

SERVICE CONNECTION TIED TO EXISTING U/G GAS

TIED TO EXISTING U/G COMMUNICATION


U/G COMMUNICATION (CENTURYLINK)

U/G GAS

TO BE ABANDONED

MATCHLINE SEE SHEET UO-14
-L- STA 180+00

MATCHLINE SEE SHEET UO-16
-L- STA 193+00

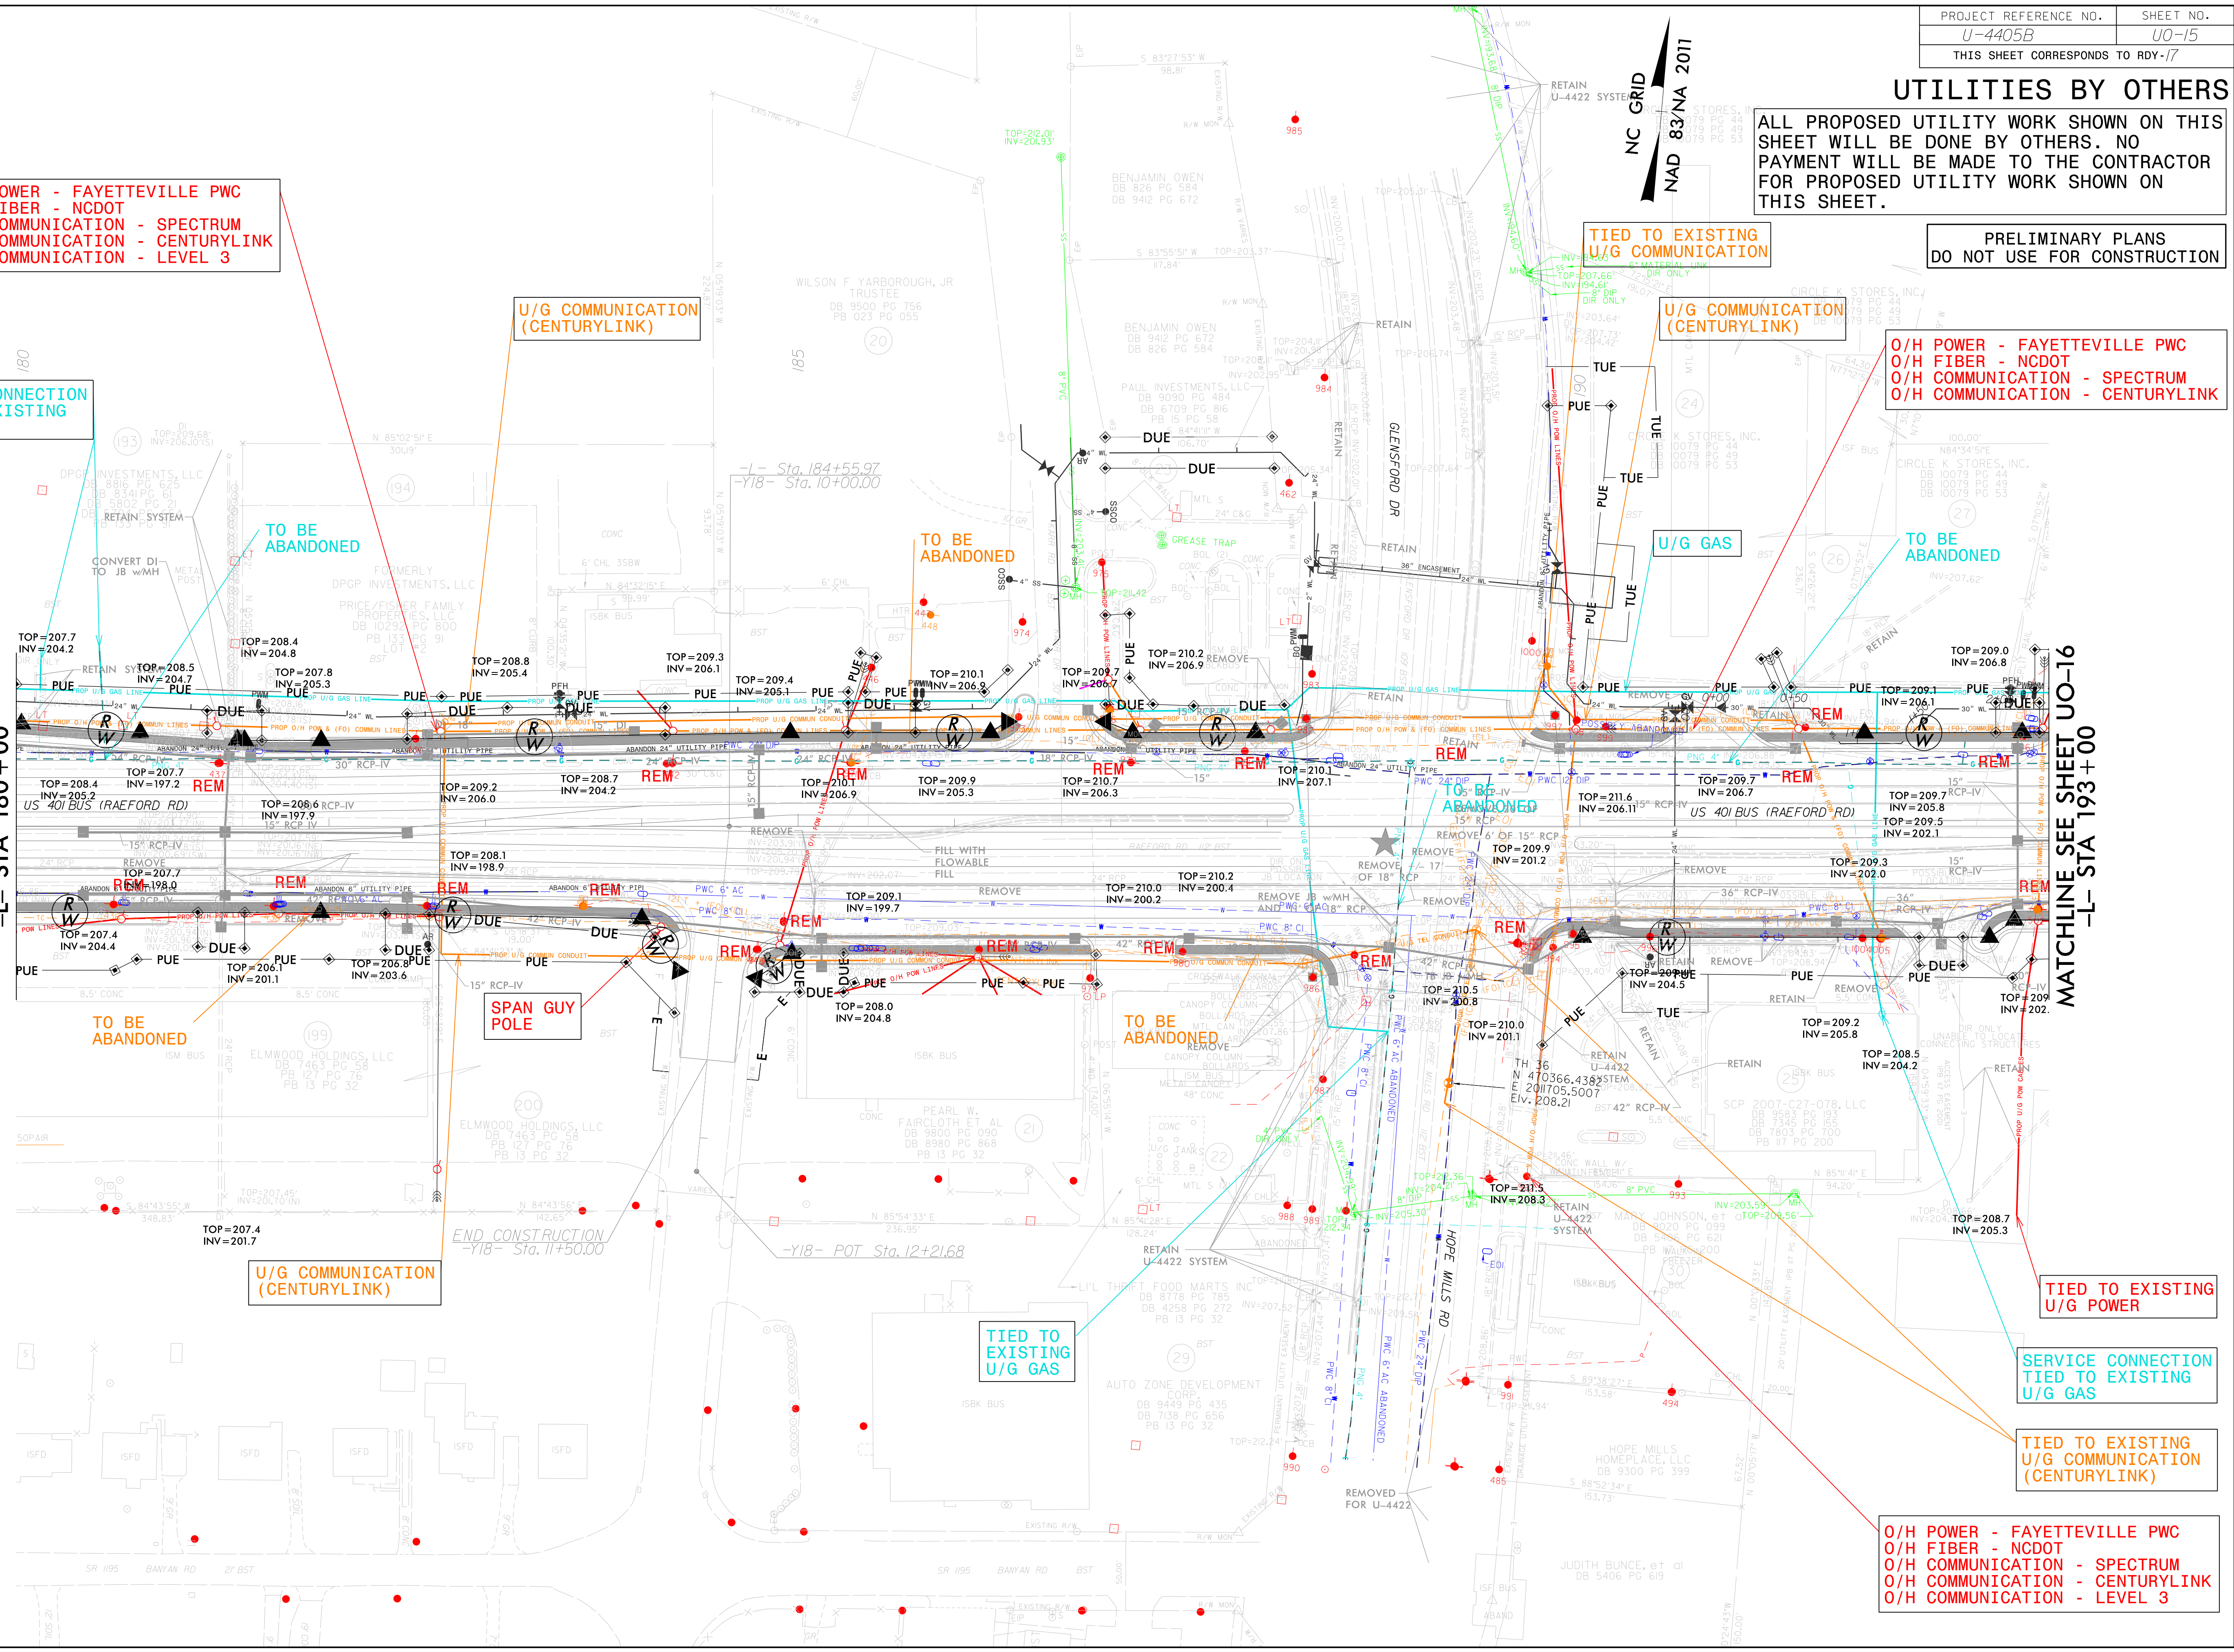


3/22/11 PM
 05\Utilities\UBO\Proj\U-4405B\U-4405B-U-15-psb.dgn
 5/14/99

UTILITIES BY OTHERS

ALL PROPOSED UTILITY WORK SHOWN ON THIS SHEET WILL BE DONE BY OTHERS. NO PAYMENT WILL BE MADE TO THE CONTRACTOR FOR PROPOSED UTILITY WORK SHOWN ON THIS SHEET.

NAD 83/NA 2011
NC GRID

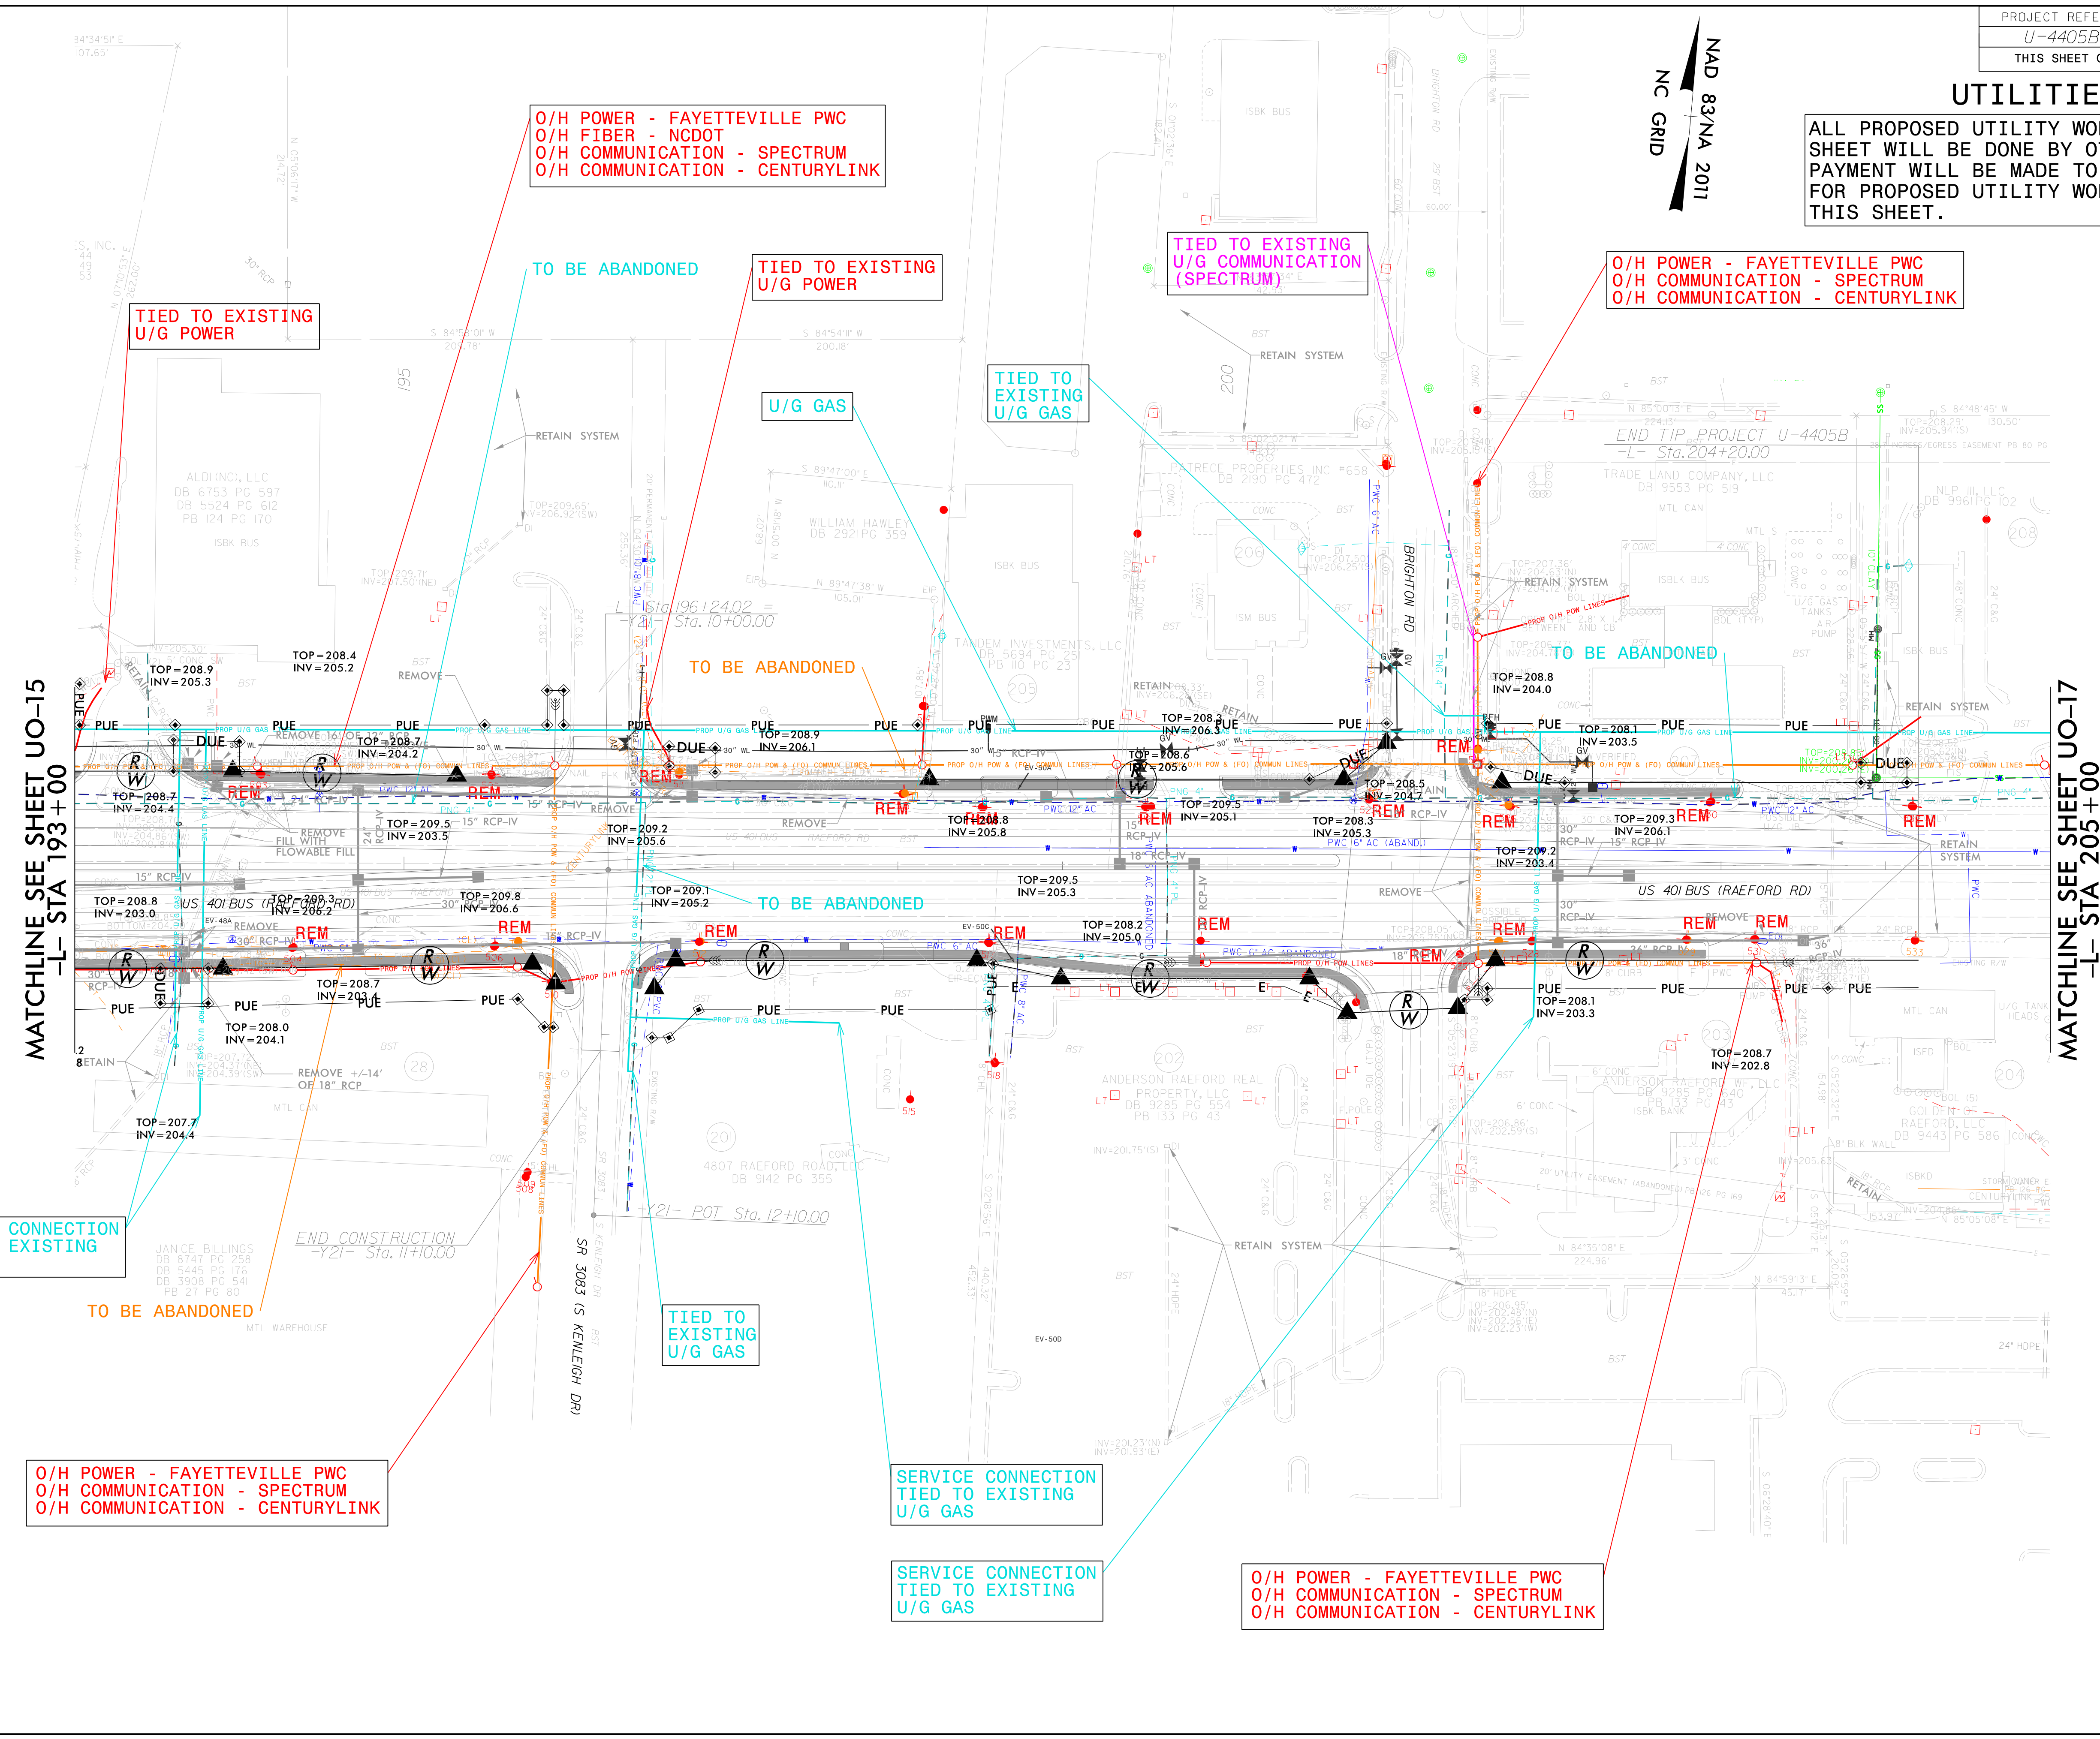

MATCHLINE SEE SHEET UO-15
-L- STA 193+00

MATCHLINE SEE SHEET UO-17
-L- STA 205+00

REVISIONS

5/14/99
3:29:33 PM
05\Utilities\tr\ing\UBO\Proj\U-4405B\U-4405-ut-trdy\B_U016_psh.dgn

SERVICE CONNECTION
TIED TO EXISTING
U/G GAS

O/H POWER - FAYETTEVILLE PWC
O/H COMMUNICATION - SPECTRUM
O/H COMMUNICATION - CENTURYLINK

O/H POWER - FAYETTEVILLE PWC
O/H FIBER - NCDOT
O/H COMMUNICATION - SPECTRUM
O/H COMMUNICATION - CENTURYLINK

TIED TO EXISTING
U/G POWER

TIED TO EXISTING
U/G POWER

TIED TO EXISTING
U/G COMMUNICATION
(SPECTRUM)

O/H POWER - FAYETTEVILLE PWC
O/H COMMUNICATION - SPECTRUM
O/H COMMUNICATION - CENTURYLINK

U/G GAS

TIED TO EXISTING
U/G GAS

TO BE ABANDONED

TIED TO EXISTING
U/G GAS



SERVICE CONNECTION
TIED TO EXISTING
U/G GAS

SERVICE CONNECTION
TIED TO EXISTING
U/G GAS

O/H POWER - FAYETTEVILLE PWC
O/H COMMUNICATION - SPECTRUM
O/H COMMUNICATION - CENTURYLINK

UTILITIES BY OTHERS

ALL PROPOSED UTILITY WORK SHOWN ON THIS SHEET WILL BE DONE BY OTHERS. NO PAYMENT WILL BE MADE TO THE CONTRACTOR FOR PROPOSED UTILITY WORK SHOWN ON THIS SHEET.

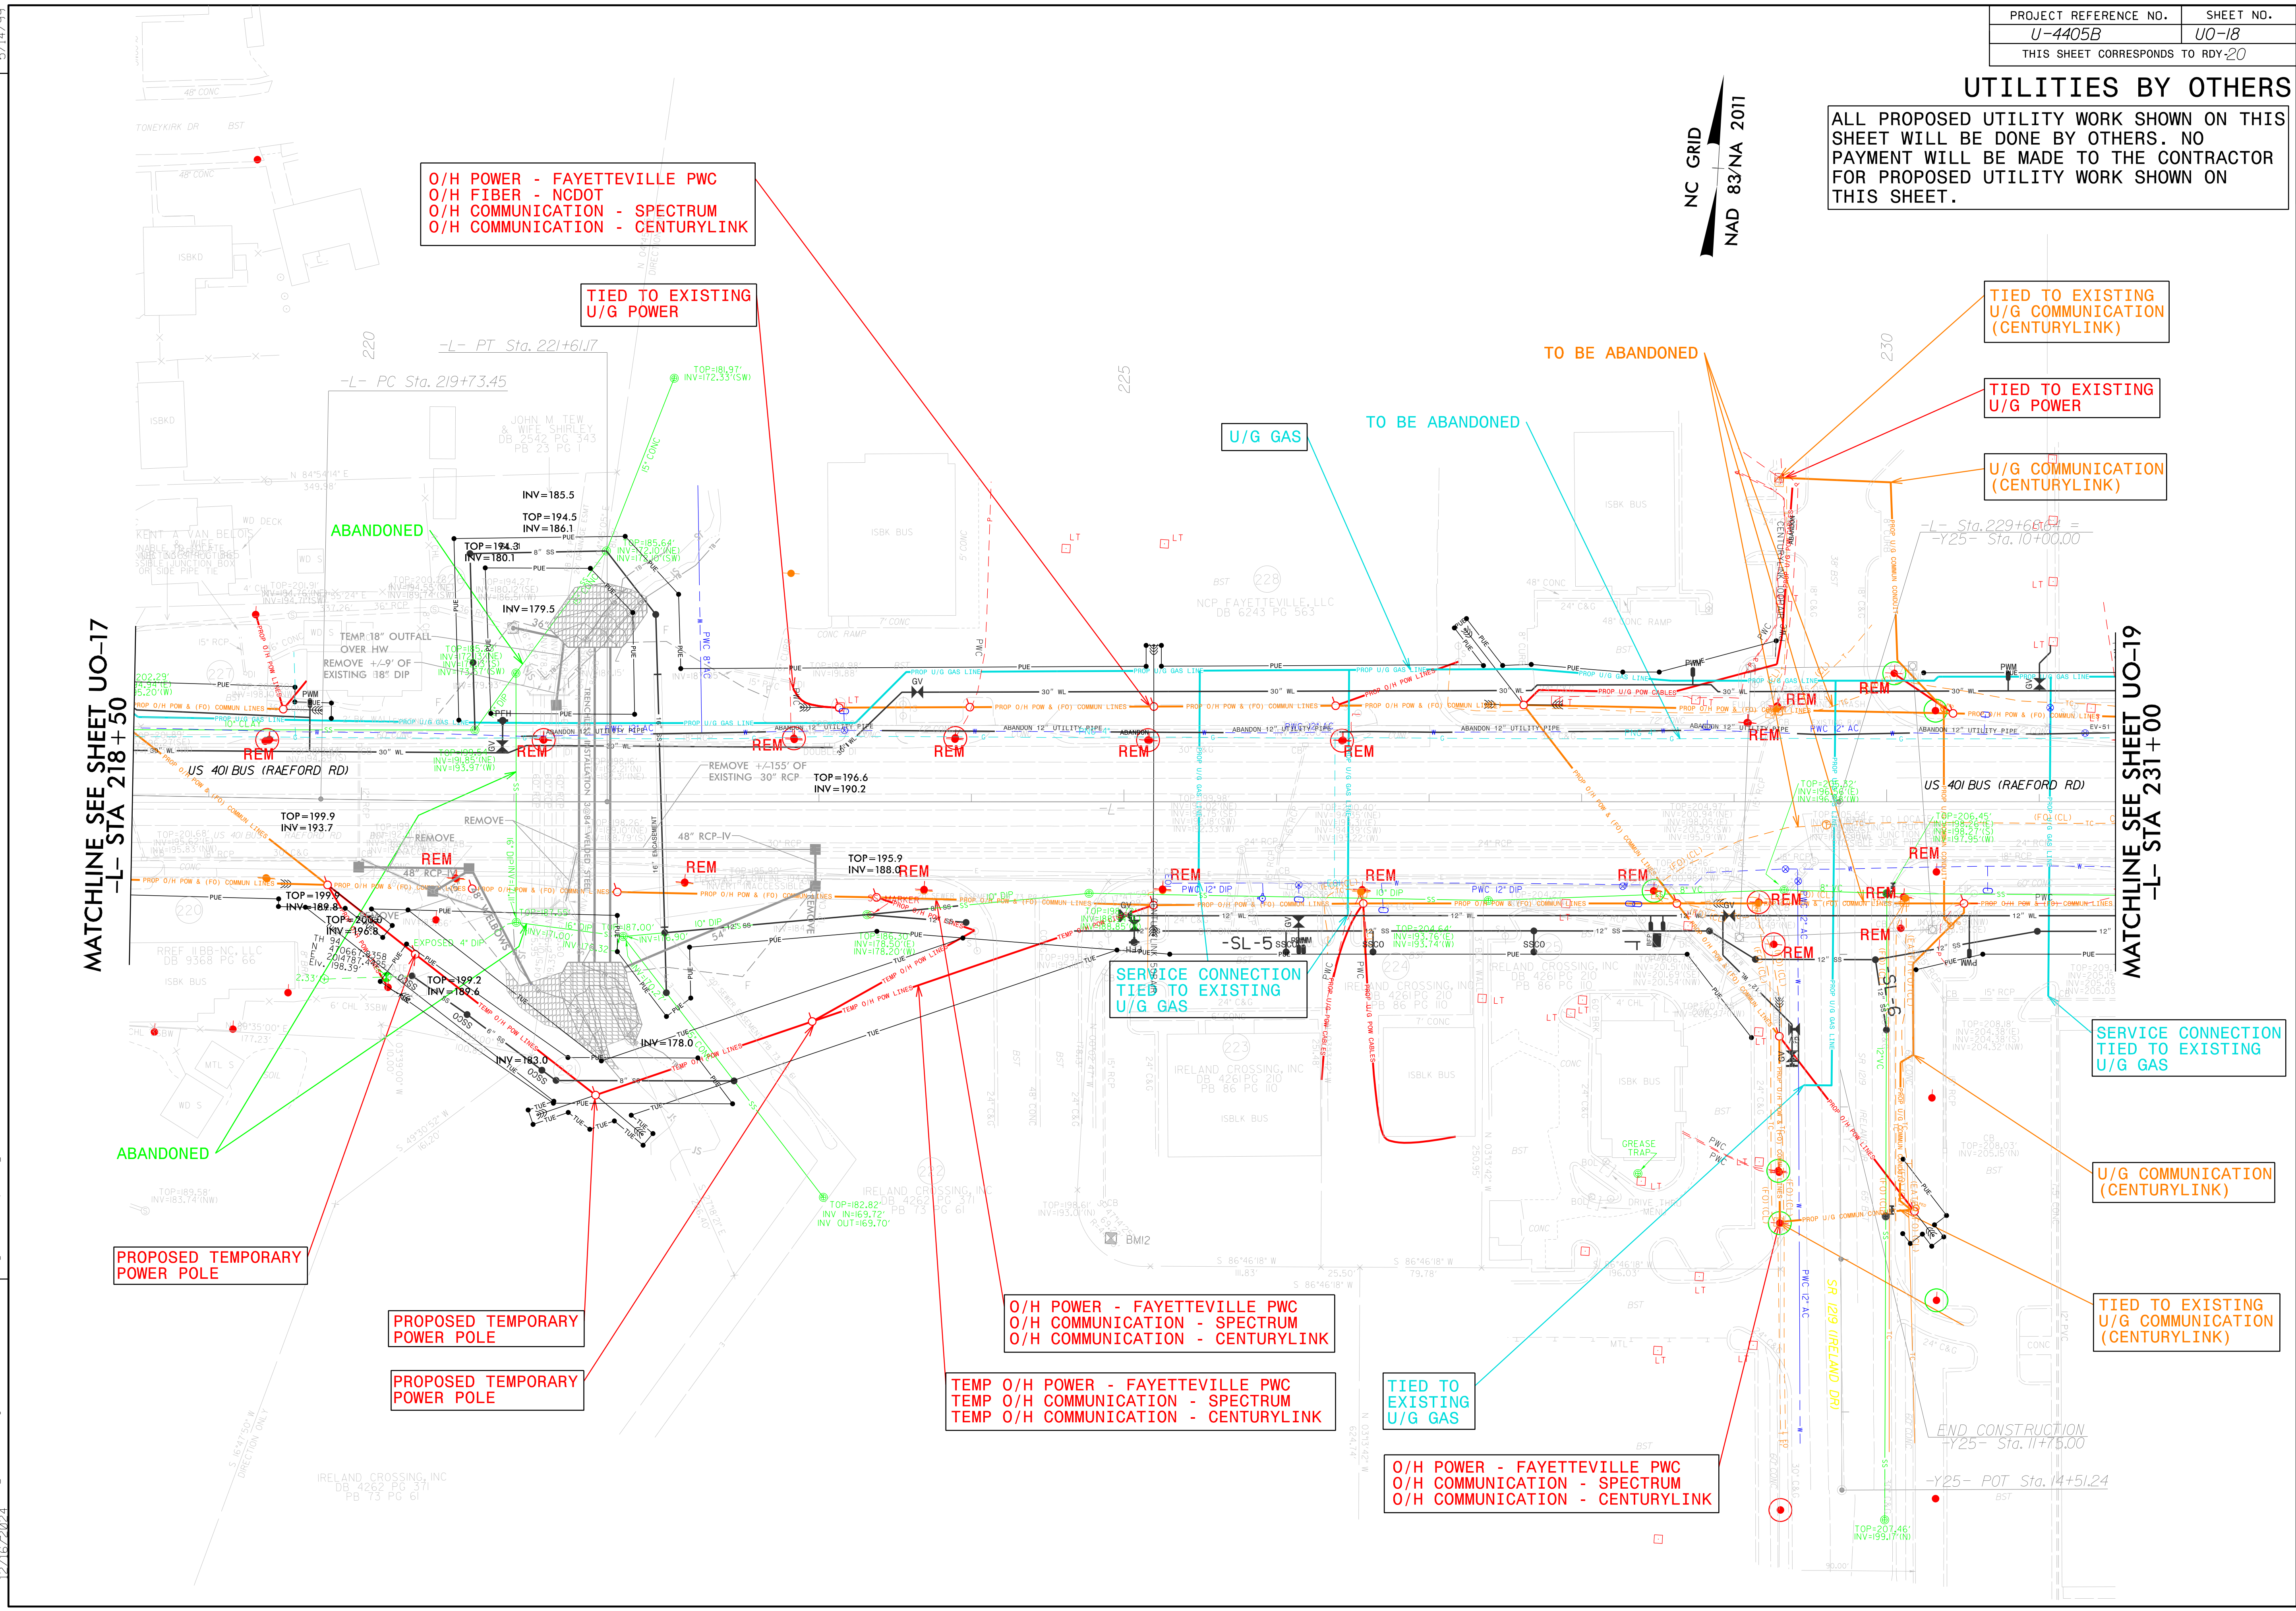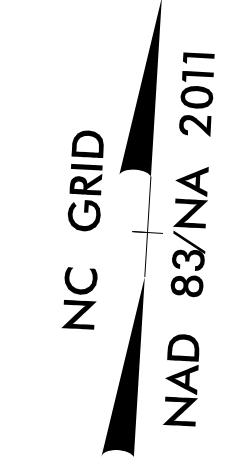

REVISIONS

5/14/99
2:58:50 PM
C:\Users\j... \Public\Projects\U-4405B\U-4405B.dgn
rdy20_U018_psh.dgn