
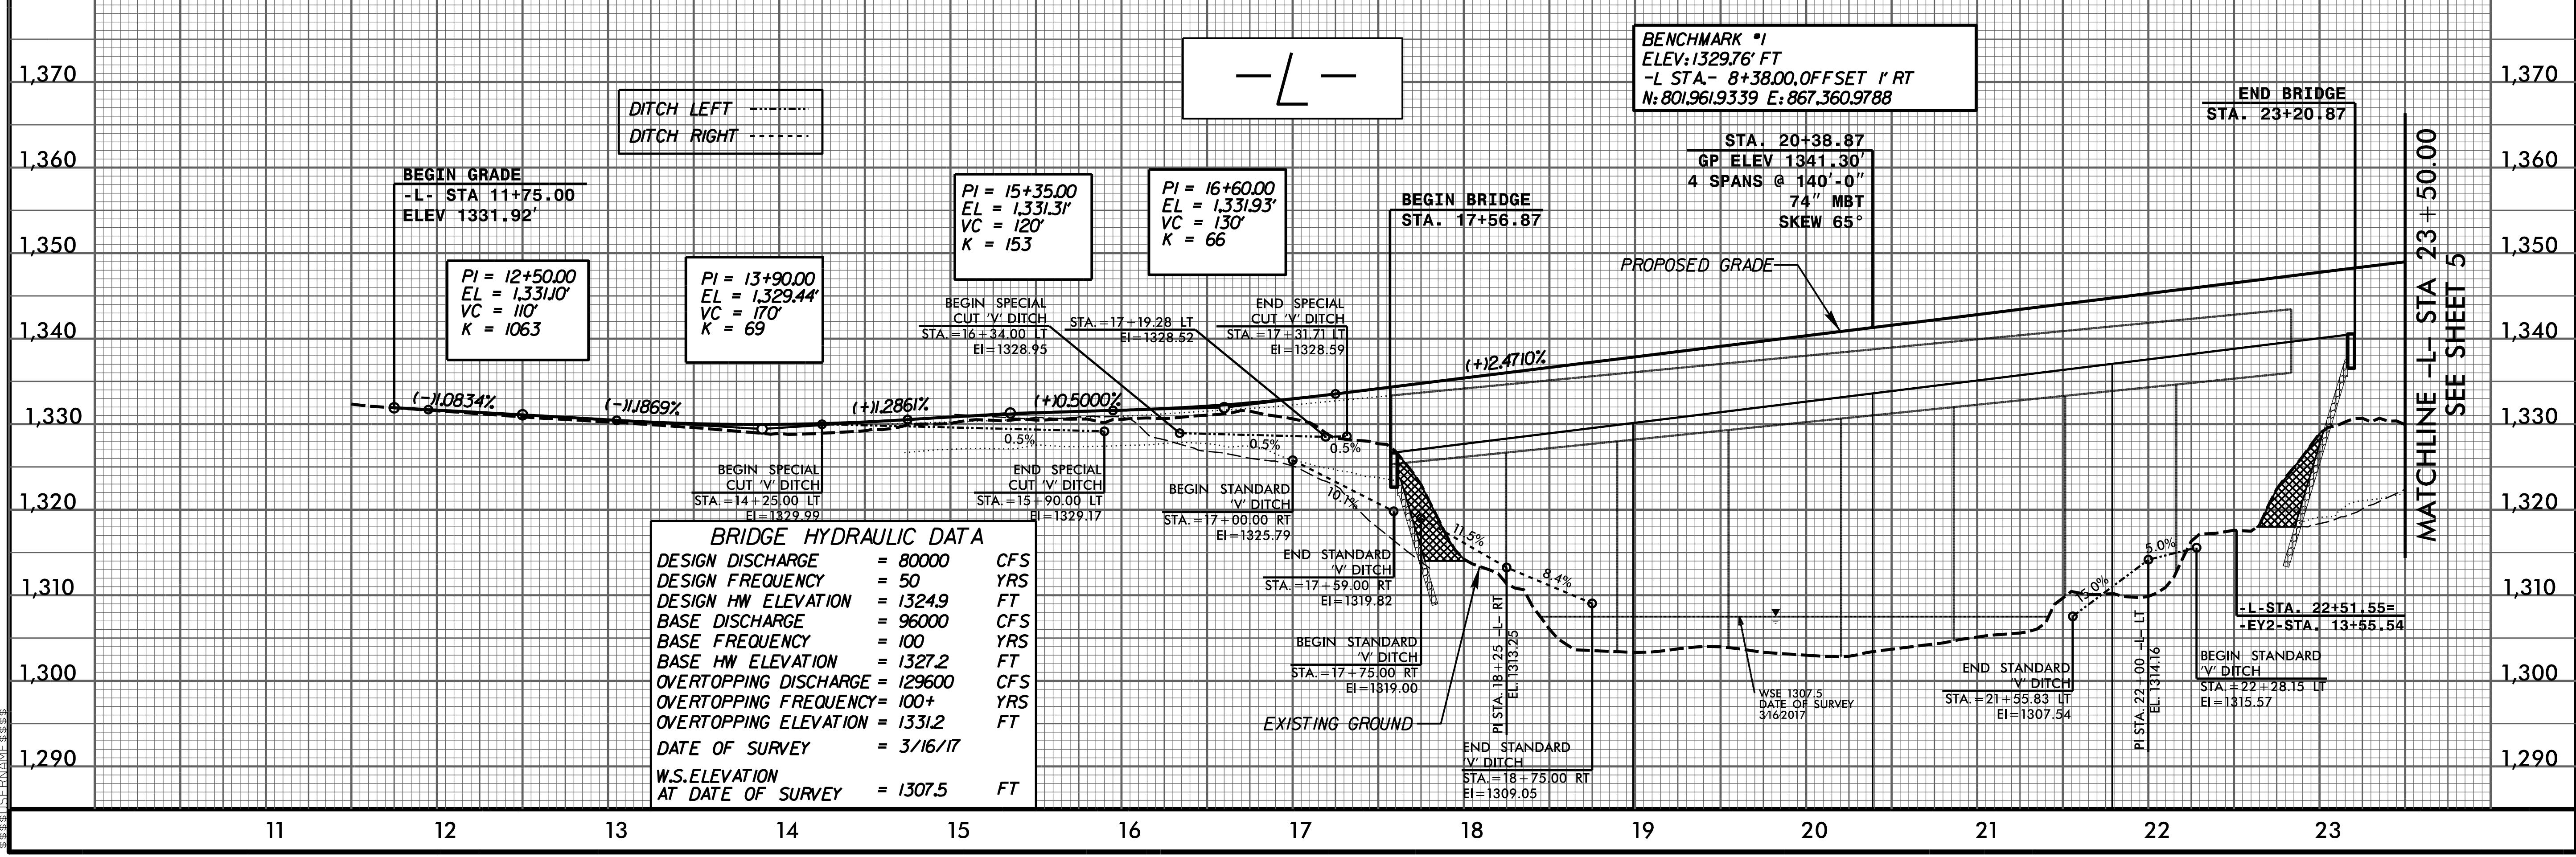
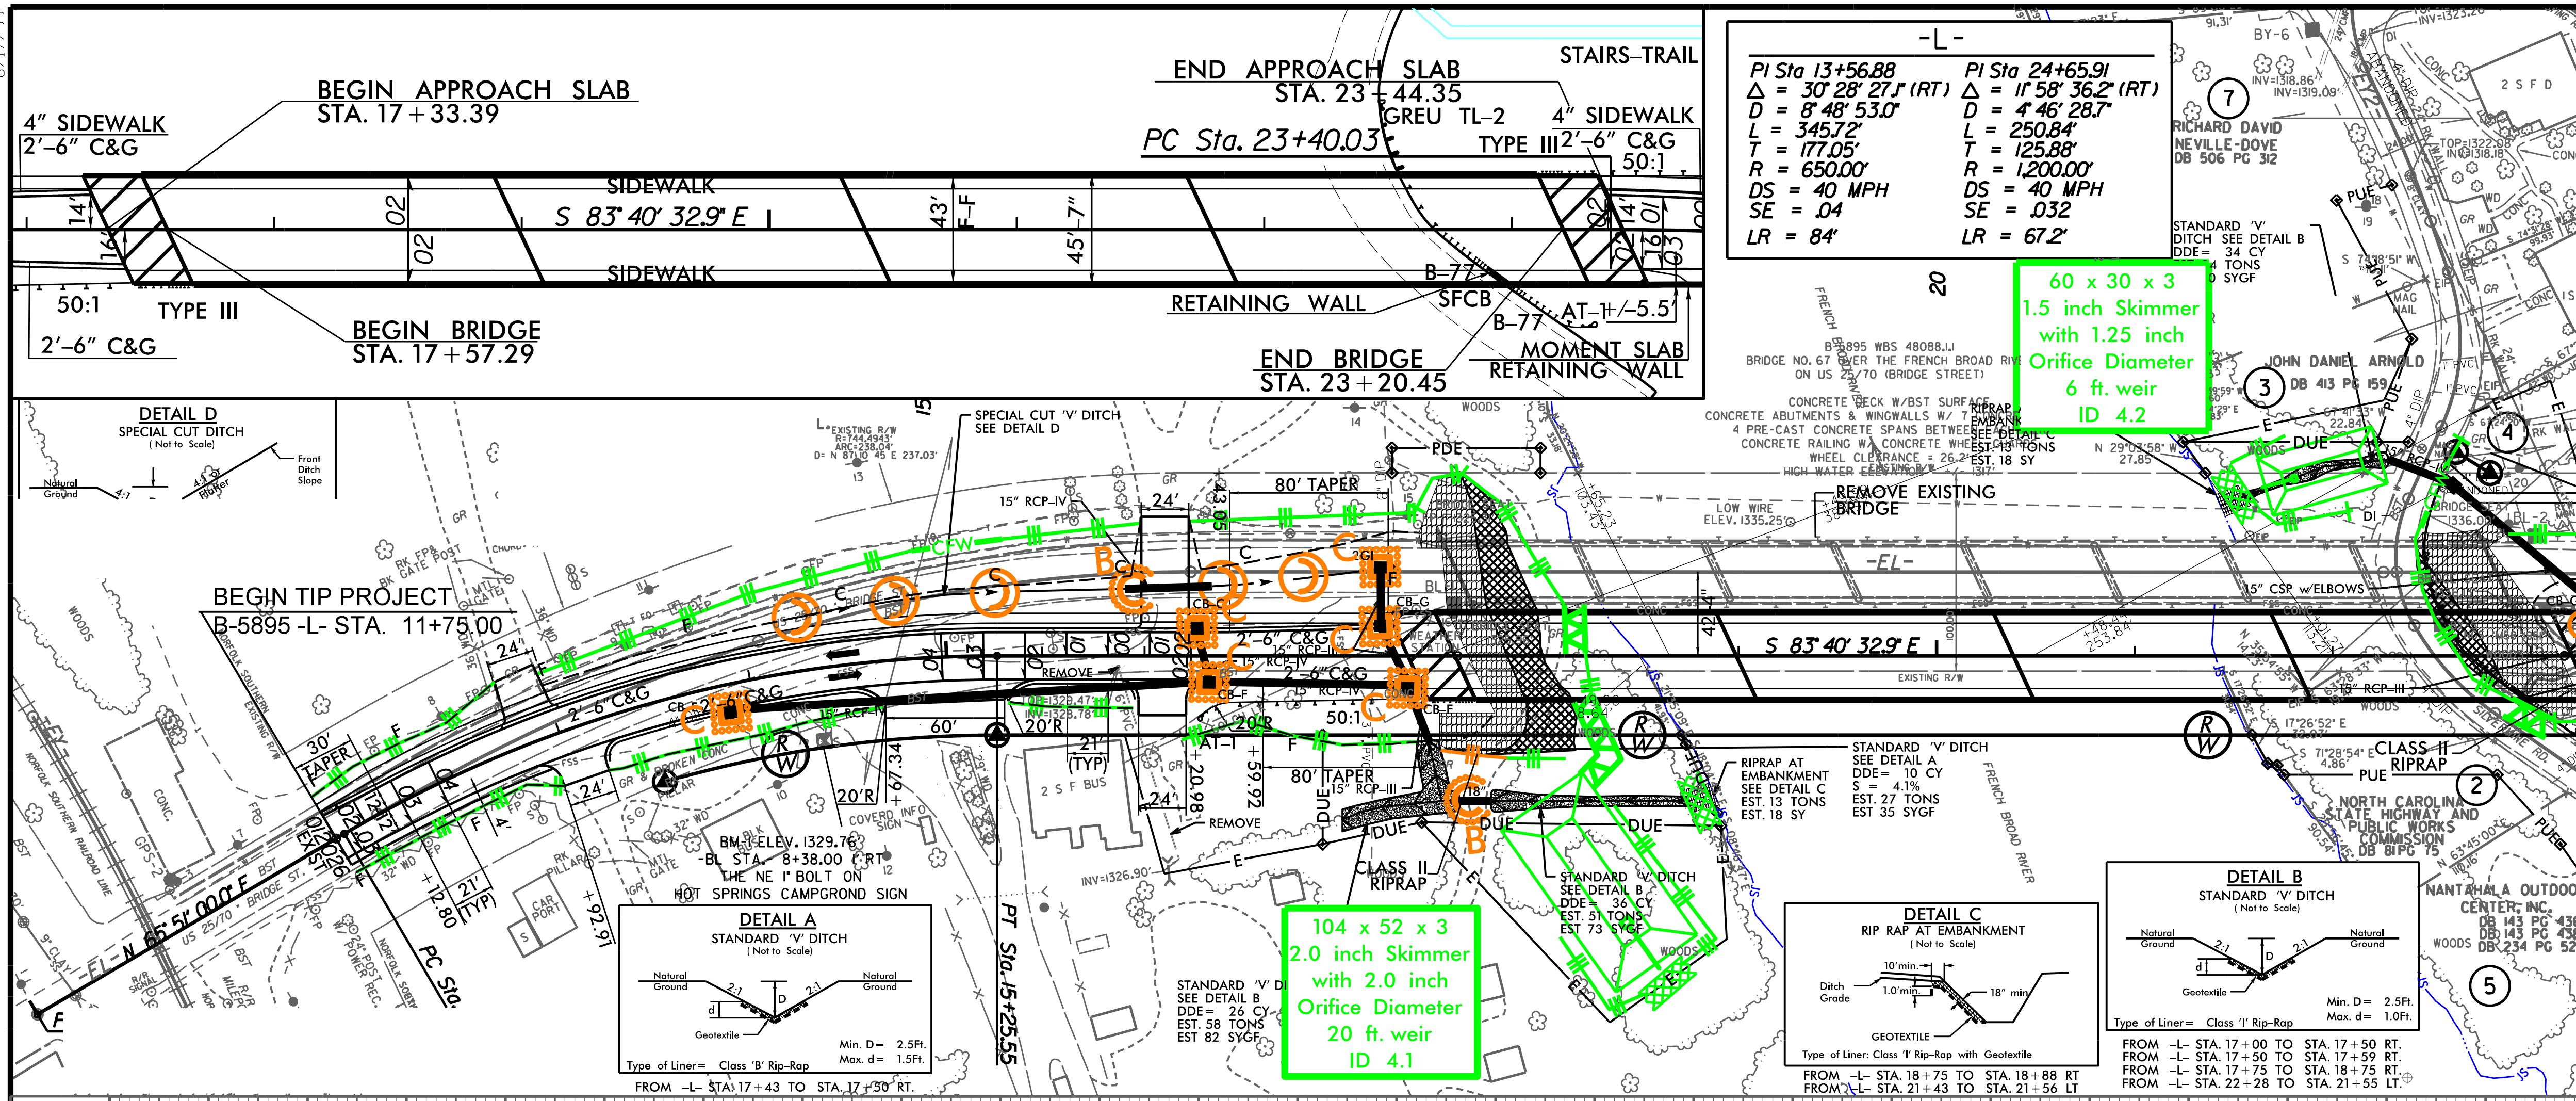






PROJECT REFERENCE NO. B-5895	SHEET NO. EC-6/CONST.4
RW SHEET NO.	HYDRAULICS ENGINEER
ROADWAY DESIGN ENGINEER	
DOCUMENT NOT CONSIDERED FINAL UNLESS ALL SIGNATURES COMPLETED	
PLANS PREPARED BY:	
	
WSP USA 434 FAYETTEVILLE STREET RALEIGH, NC 27601 TEL: 1.919.836.4000 FAX: 1.919.836.4009 LICENSE NO. F-0165	



MATCHLINE -L- STA 23+50.00
SEE SHEET 5

-  SIDEWALK
 -  PAVED SHOULDER
 -  PAVEMENT REMOVAL
 -  EXCAVATION
- NOTES:
ALL RADII ARE 10' UNLESS OTHERWISE NOTED.
SEE SHEET 2B-1 FOR RETAINING WALL STAIRS FOR APP. TRAIL TO BE BUILT BY CONTRACTORS.

8.17.17.99