


GIRDER DETAIL FOR UNIT 2 OR  
(4 LINES OF GIRDERS REQUIRED FOR EACH UNIT)

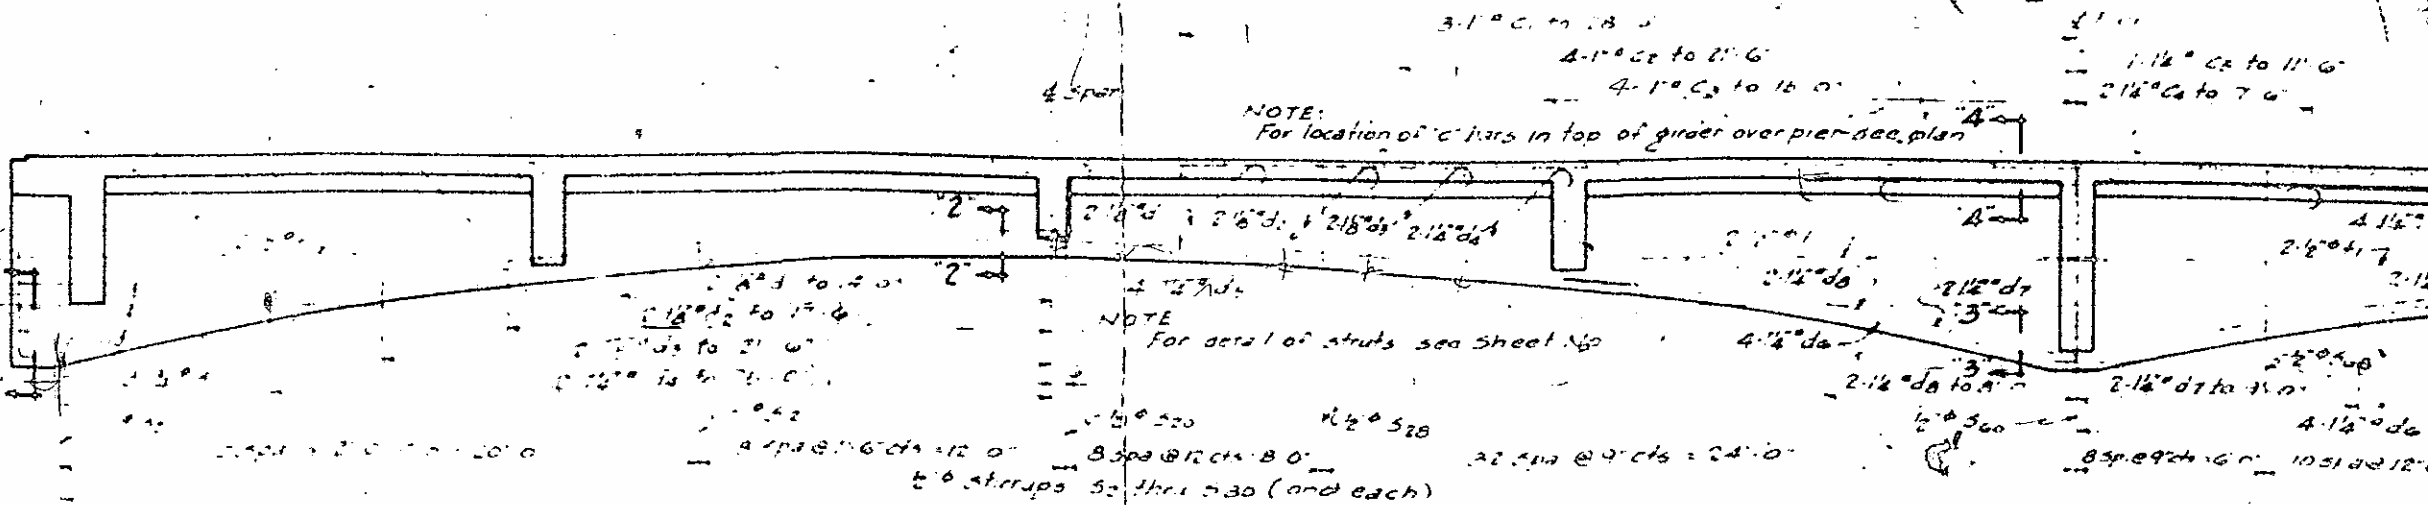

GIRDER DETAIL FOR UNIT 1 OR 4  
UNIT 3 OR 6 SAME BY ROTATION  
(4 LINES OF GIRDERS REQUIRED FOR EACH UNIT)

10/1/42  
 10/1/42  
 10/1/42





