

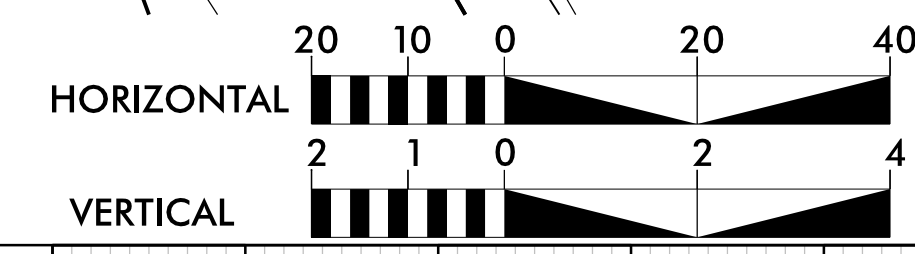


**DOCUMENT NOT CONSIDERED FINAL
UNLESS ALL SIGNATURES COMPLETED**

PLANS PREPARED BY:
PARSONS
 RALEIGH, NORTH CAROLINA, (919) 854-1345
 NC LICENSE NO. F-0246
 FOR NORTH CAROLINA DEPT. OF TRANSPORTATION
SUNGATE DESIGN GROUP, P.A.
 905 JONES FRANKLIN ROAD
 RALEIGH, NORTH CAROLINA 27608
 TEL (919) 899-9284 FAX (919) 894-0388
 ENG FIRM LICENSE NO. C-890

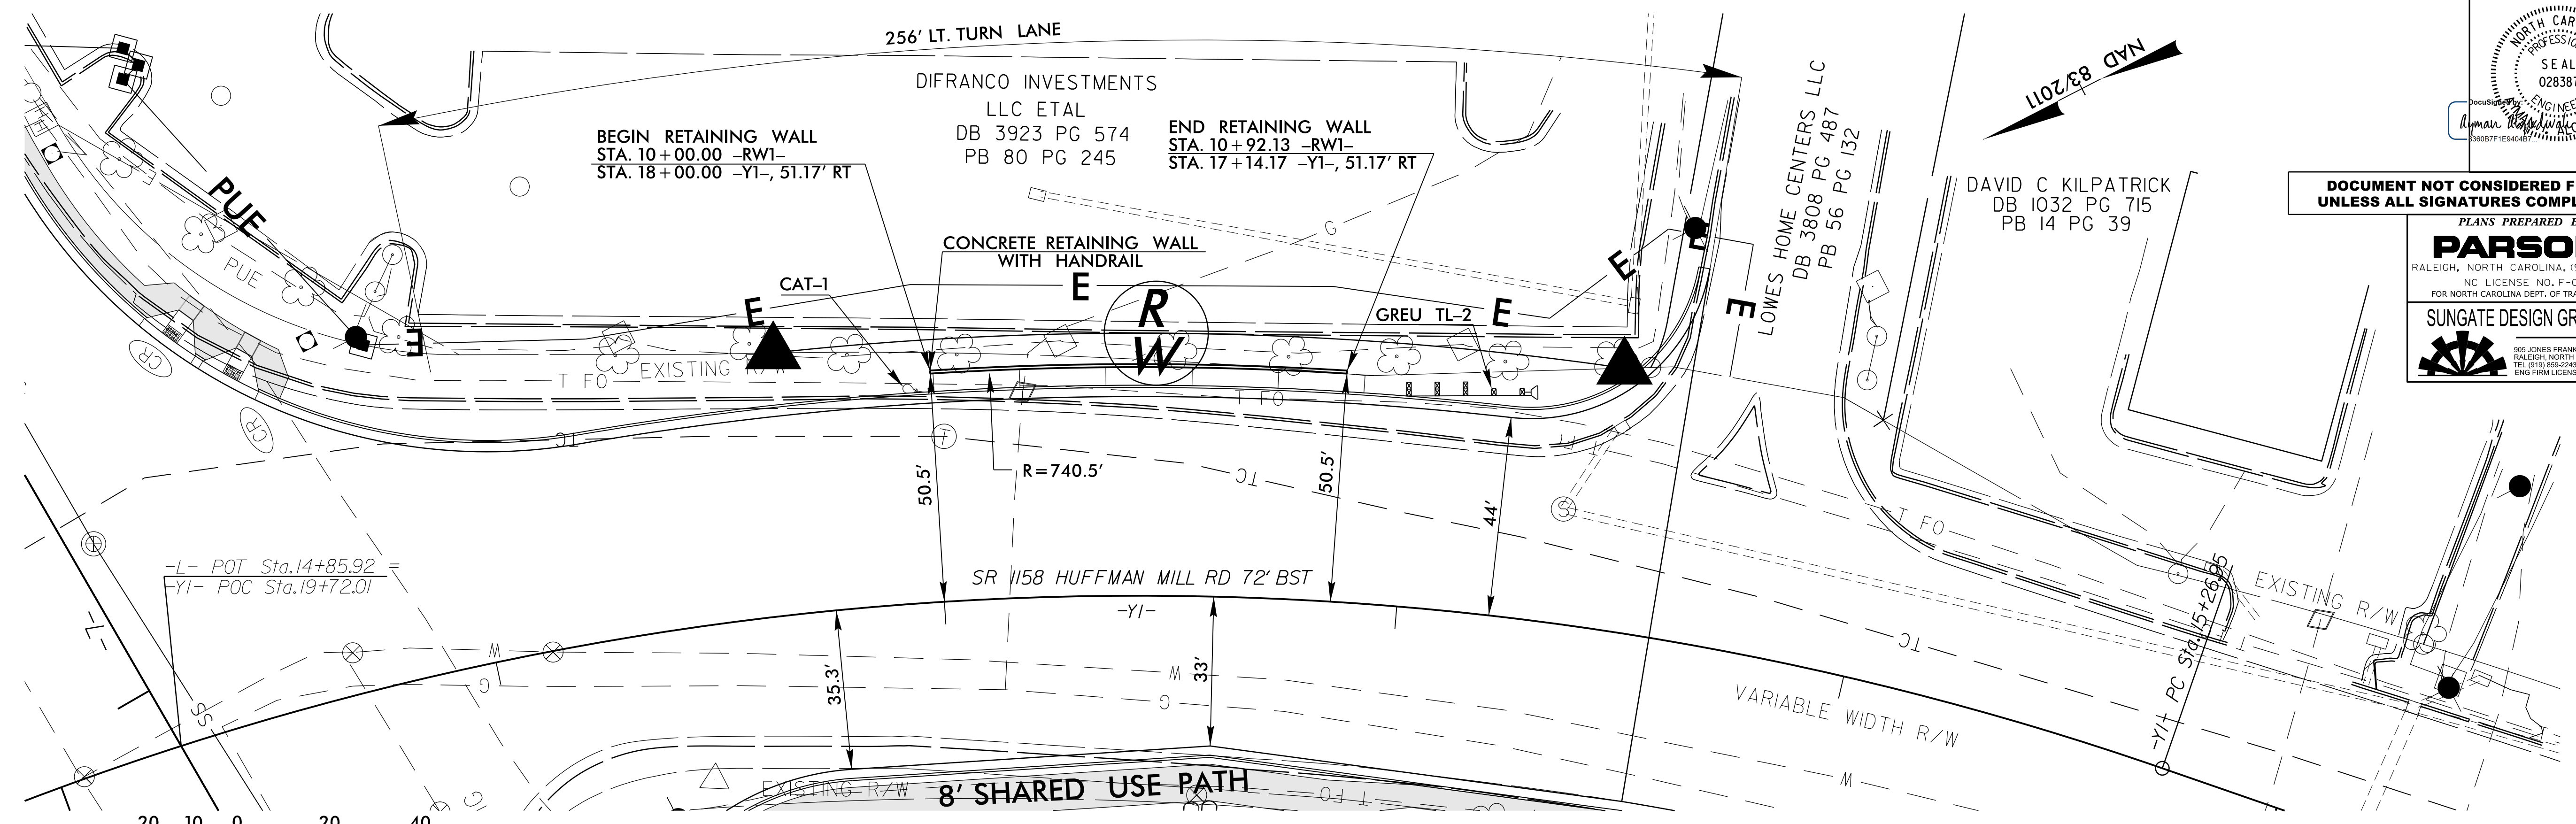

PLAN - RETAINING WALL

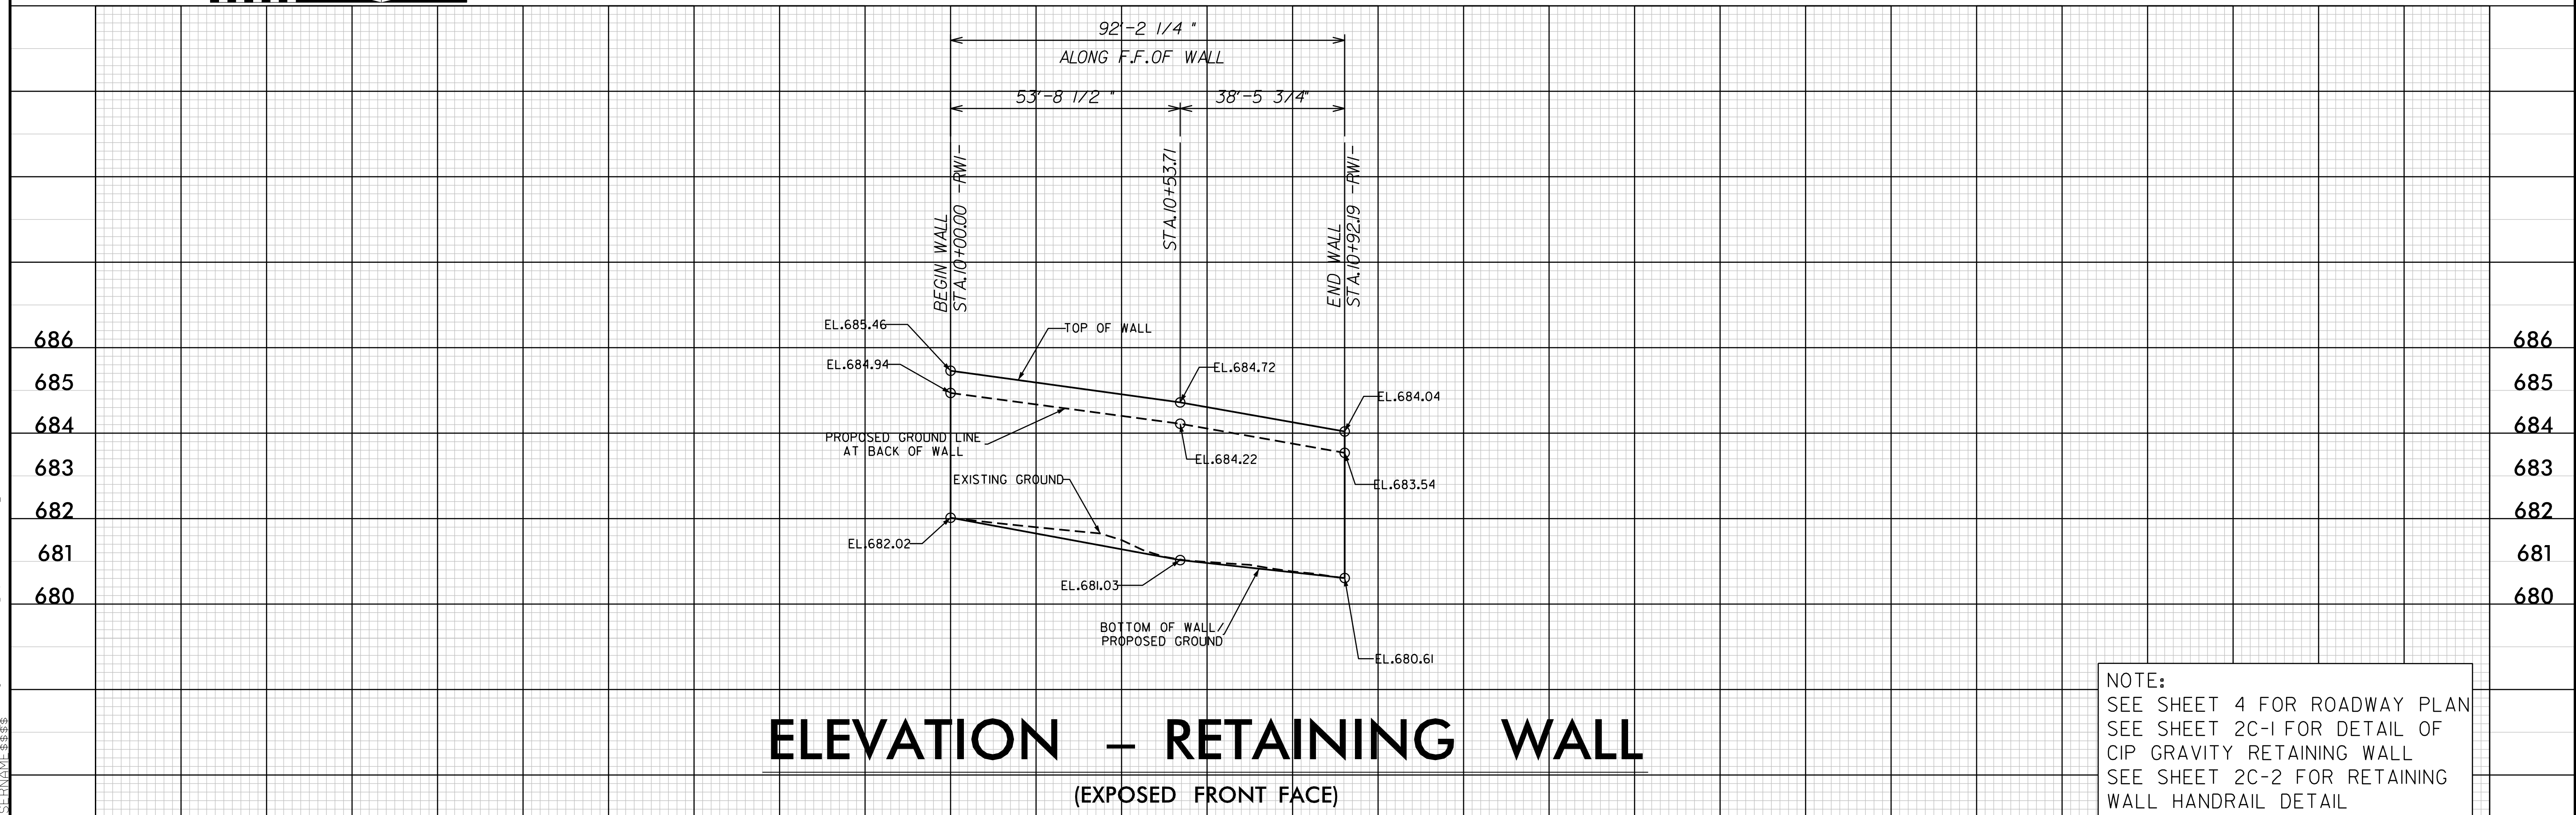

ELEVATION - RETAINING WALL (EXPOSED FRONT FACE)

NOTE:
 SEE SHEET 4 FOR ROADWAY PLAN
 SEE SHEET 2C-1 FOR DETAIL OF
 CIP GRAVITY RETAINING WALL
 SEE SHEET 2C-2 FOR RETAINING
 WALL HANDRAIL DETAIL