

Docusign Envelope ID: A5CD3527-E0C7-479A-BD07-904BA235C5A3

PROJECT REFERENCE NO. SHEET NO. U-6011 2C-6

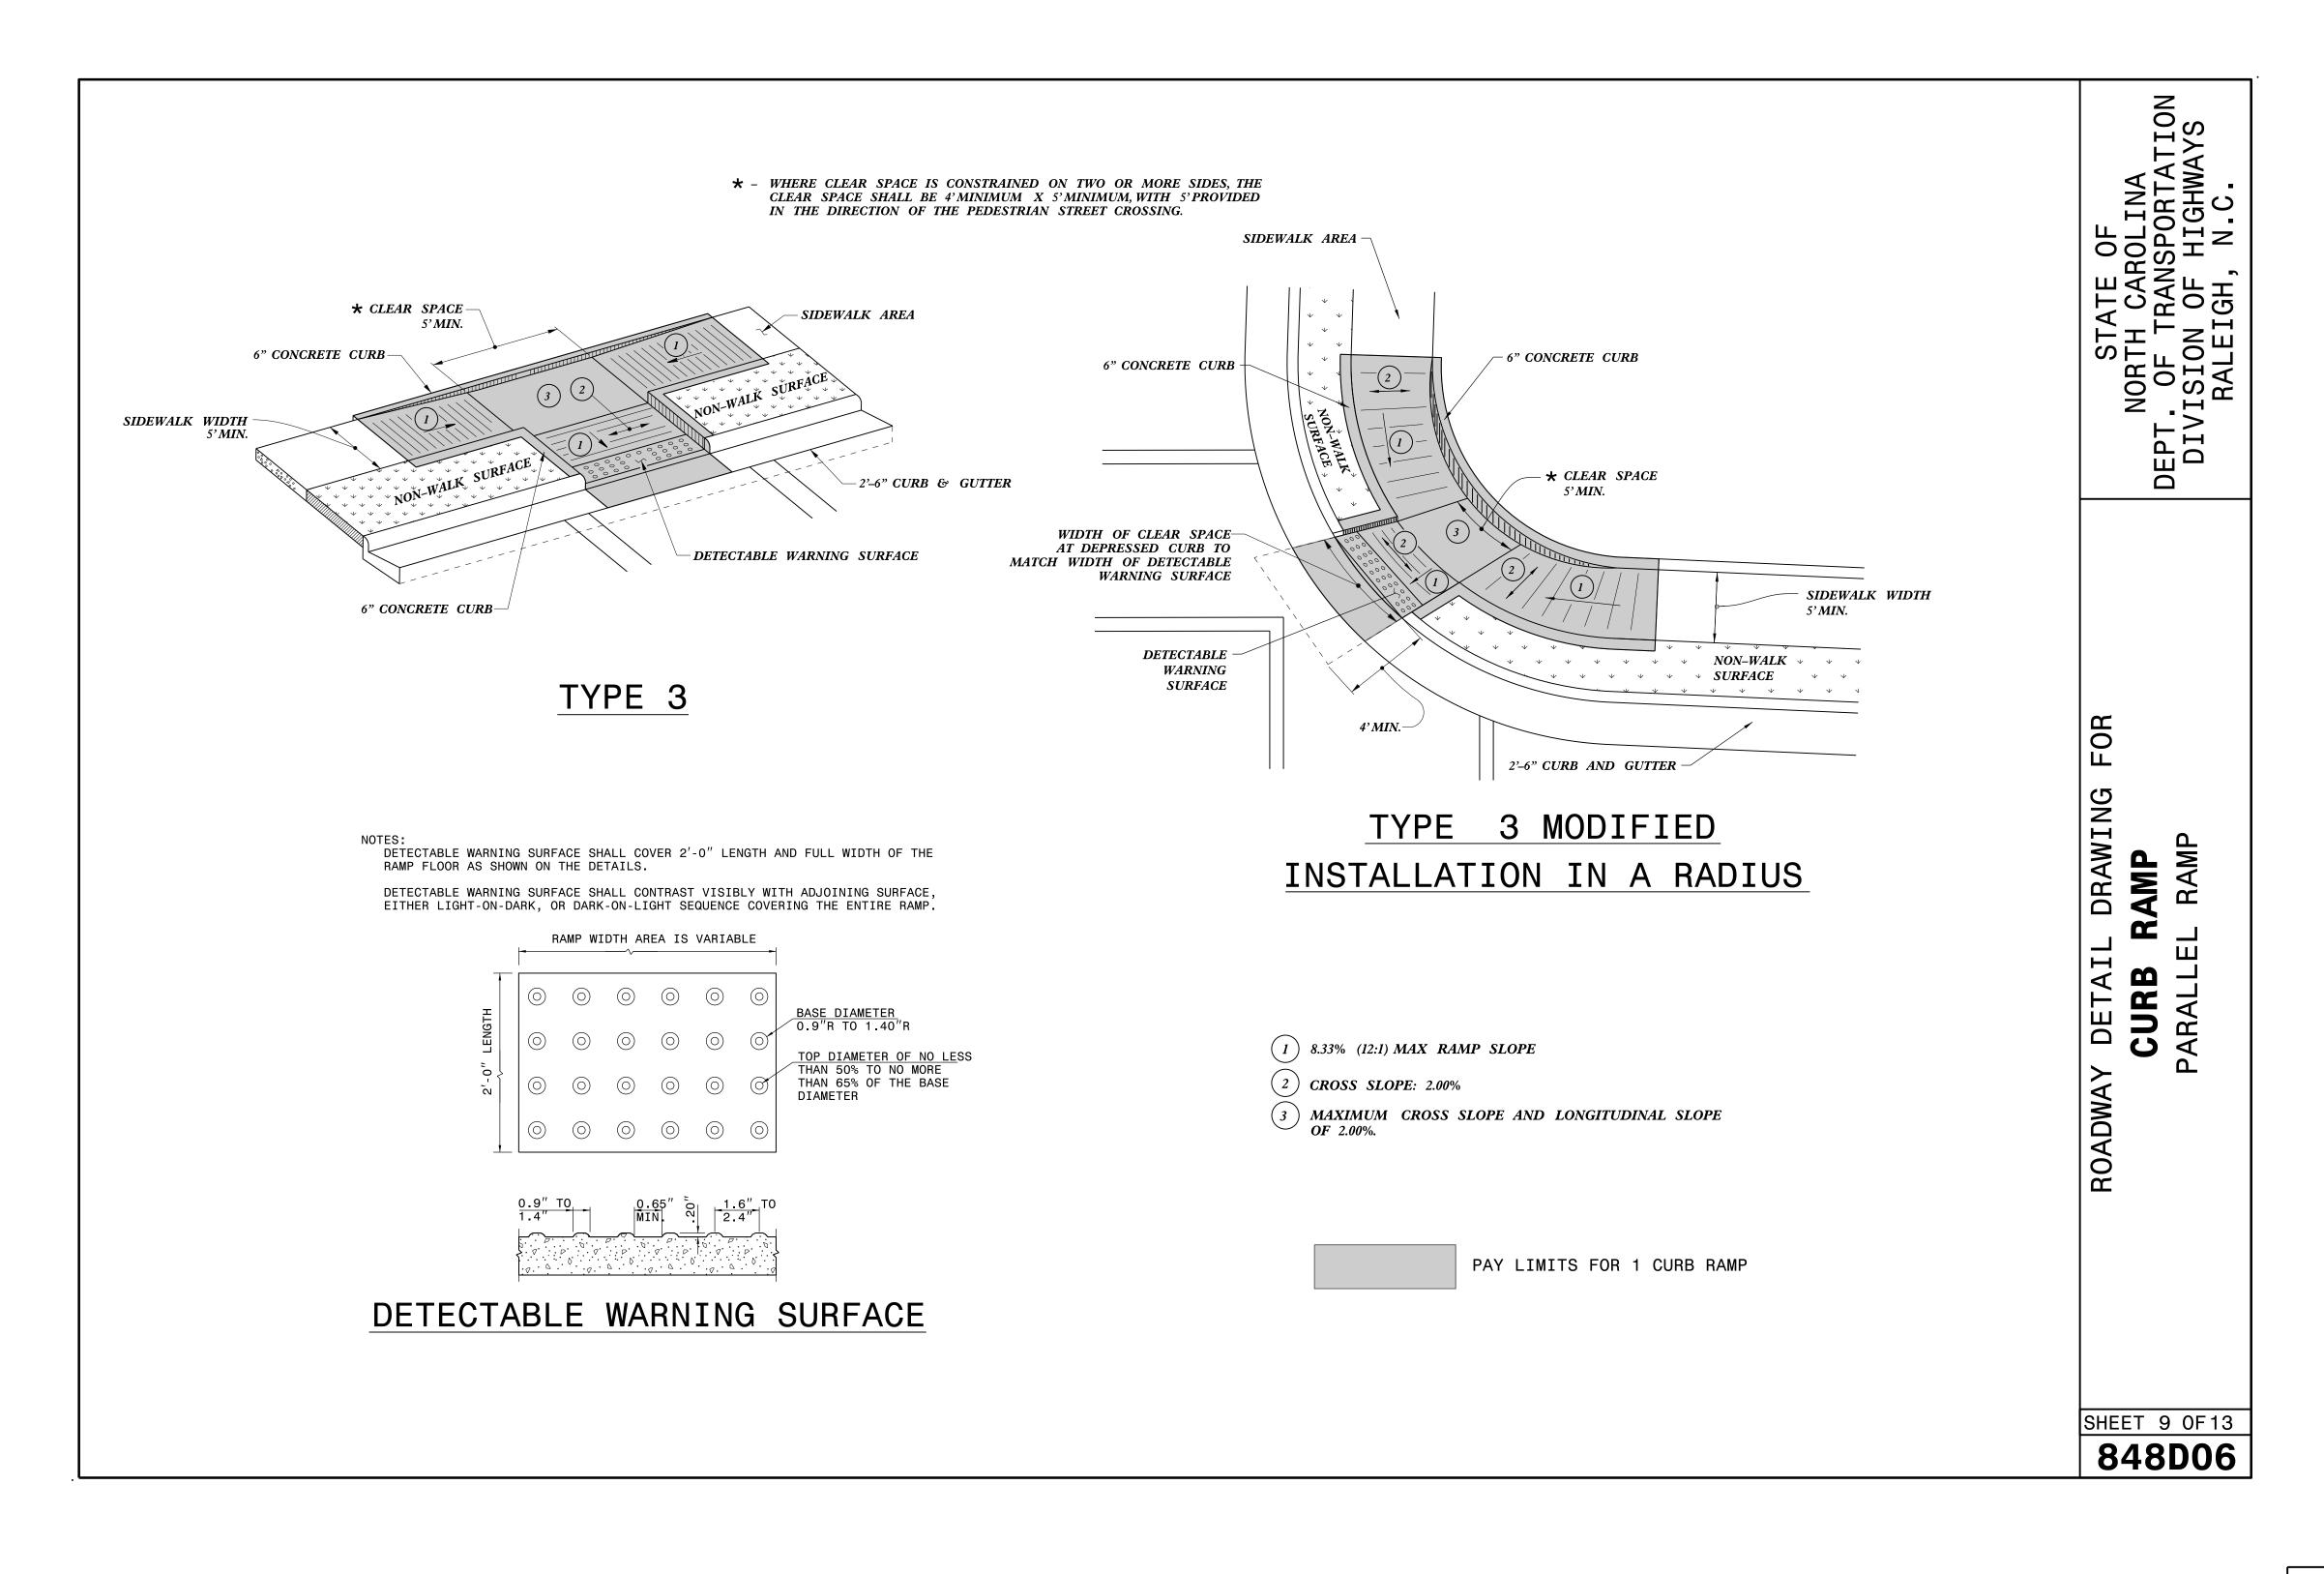

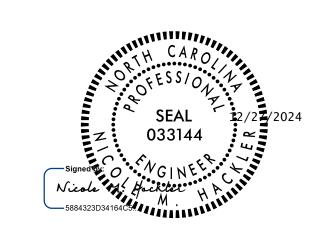

DOCUMENT NOT CONSIDERED FINAL UNLESS ALL SIGNATURES COMPLETED

CONTRACTS STANDARDS AND DEVELOPMENT UNIT Office 919-707-6950 FAX 919-250-4119

SEE TITLE BLOCK

\_ DATE: <u>12-22-2023</u> \_ DATE: ORIGINAL BY: S.CALHOUN MODIFIED BY: