

5/7/14/99
10/FEB/2025 10:20
JA\U-6011\U-6011_ROY_PSH_04.dgn
\$\$\$\$\$\$REVISIONS\$\$\$\$\$

-L-		-L-		-YI-		-YI-	
PI Sta 11+93.26	PI Sta 19+43.77	PI Sta 18+20.85	PI Sta 23+21.52				
$\Delta = 0' 34' 46.7''$ (LT)	$\Delta = 1' 18' 24.7''$ (RT)	$\Delta = 46' 08' 35.1''$ (LT)	$\Delta = 44' 55' 30.8''$ (RT)				
$D = 0' 34' 22.6''$	$D = 0' 57' 17.7''$	$D = 8' 18' 13.5''$	$D = 15' 16' 43.9''$				
$L = 101.7'$	$L = 136.86'$	$L = 555.69'$	$L = 294.03'$				
$T = 50.58'$	$T = 68.43'$	$T = 293.91'$	$T = 155.04'$				
$R = 10,000.00'$	$R = 6,000.00'$	$R = 690.00'$	$R = 375.00'$				
		$R.O. = 124.00'$	$R.O. = 116.00'$				
		$SE = .04$	$SE = .04$				
		$DS = 40$ MPH	$DS = 35$ MPH				

BEGIN TIP PROJECT U-6011
-L- POT STA.10+00.00

①
KOURY NST LLC
DB 4262 PG 315

** SEE SPECIAL PROVISION FOR
REMOVAL OF JUNCTION BOX

KOURY NST LLC
DB 4262 PG 315


PLANS PREPARED BY:

PARSONS
RALEIGH, NORTH CAROLINA, (919) 854-1345
NC LICENSE NO. F-0246
FOR NORTH CAROLINA DEPT. OF TRANSPORTATION

SUNGATE DESIGN GROUP, P.A.
905 JONES FRANKLIN ROAD
RALEIGH, NORTH CAROLINA 27608
TEL (919) 859-2243 FAX (919) 859-4251
LONG TERM LICENSE NO. C480

PROJECT REFERENCE NO. U-6011	SHEET NO. 4
ROADWAY DESIGN ENGINEER SEAL	HYDRAULICS ENGINEER SEAL

DOCUMENT NOT CONSIDERED FINAL
UNLESS ALL SIGNATURES COMPLETED

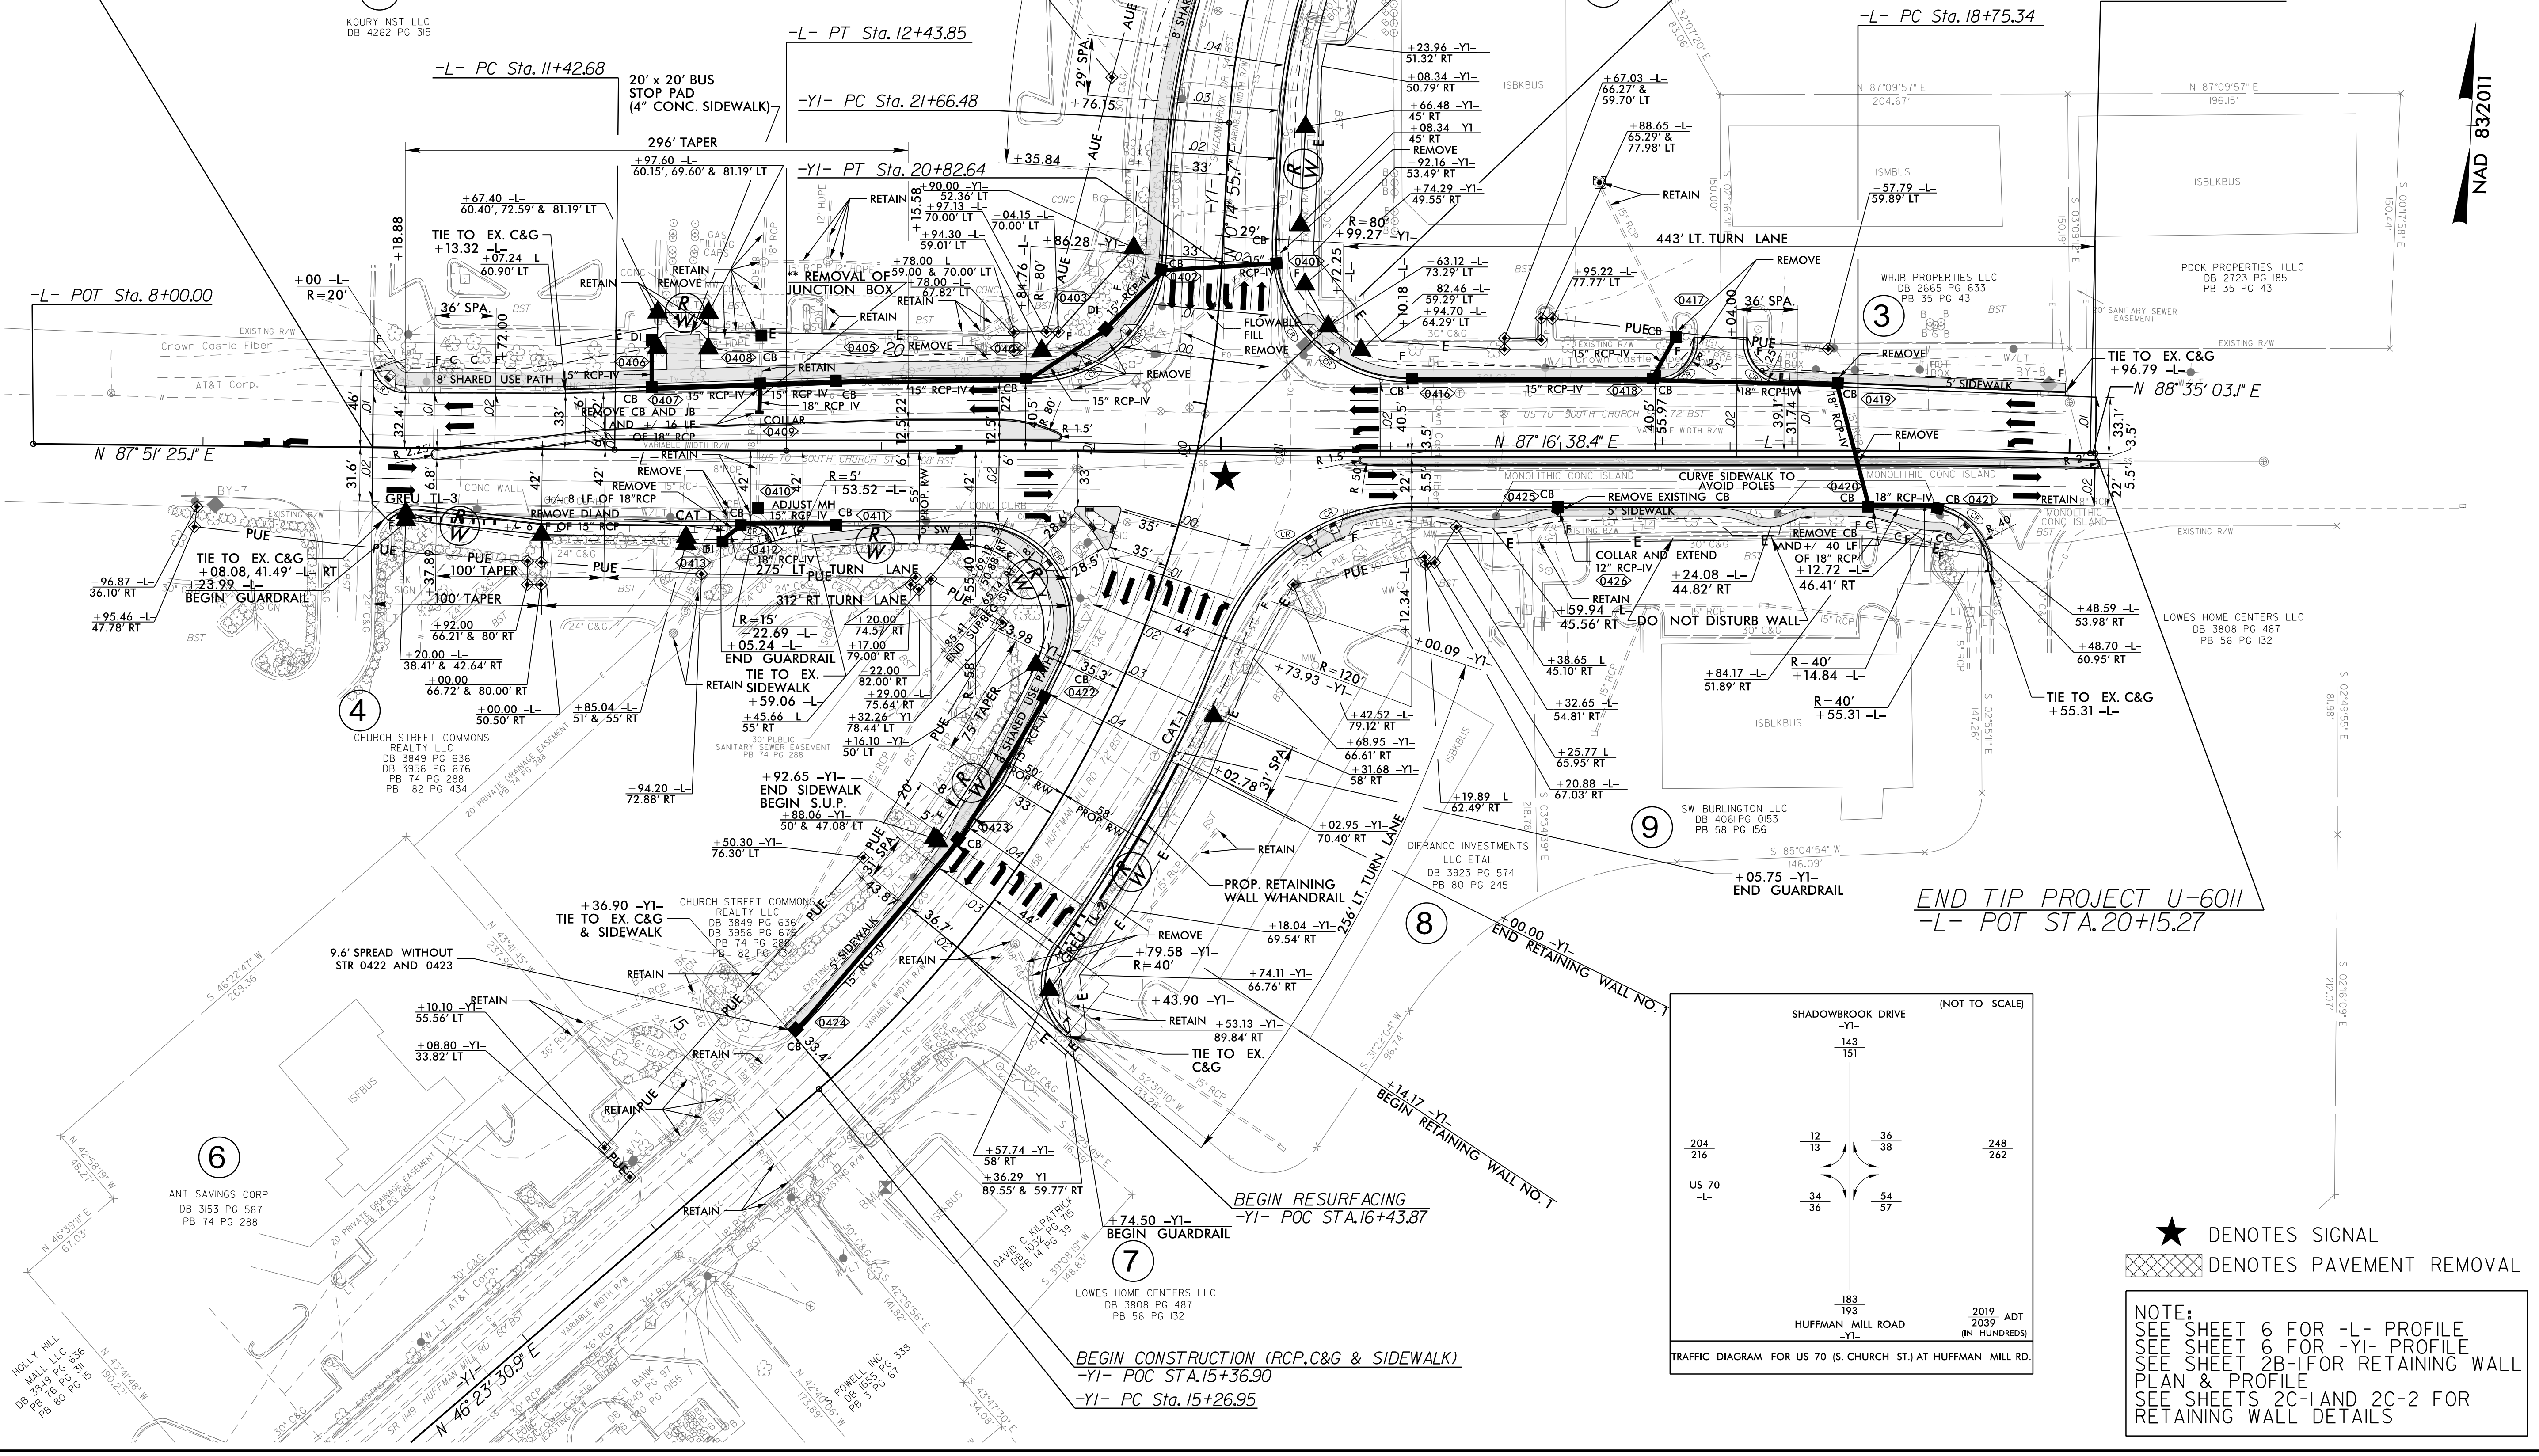


⑥
ANT SAVINGS CORP
DB 3153 PG 587
PB 74 PG 288

⑦
LOWES HOME CENTERS LLC
DB 3808 PG 487
PB 56 PG 132

END TIP PROJECT U-6011
-L- POT STA.20+15.27

NAD 832011

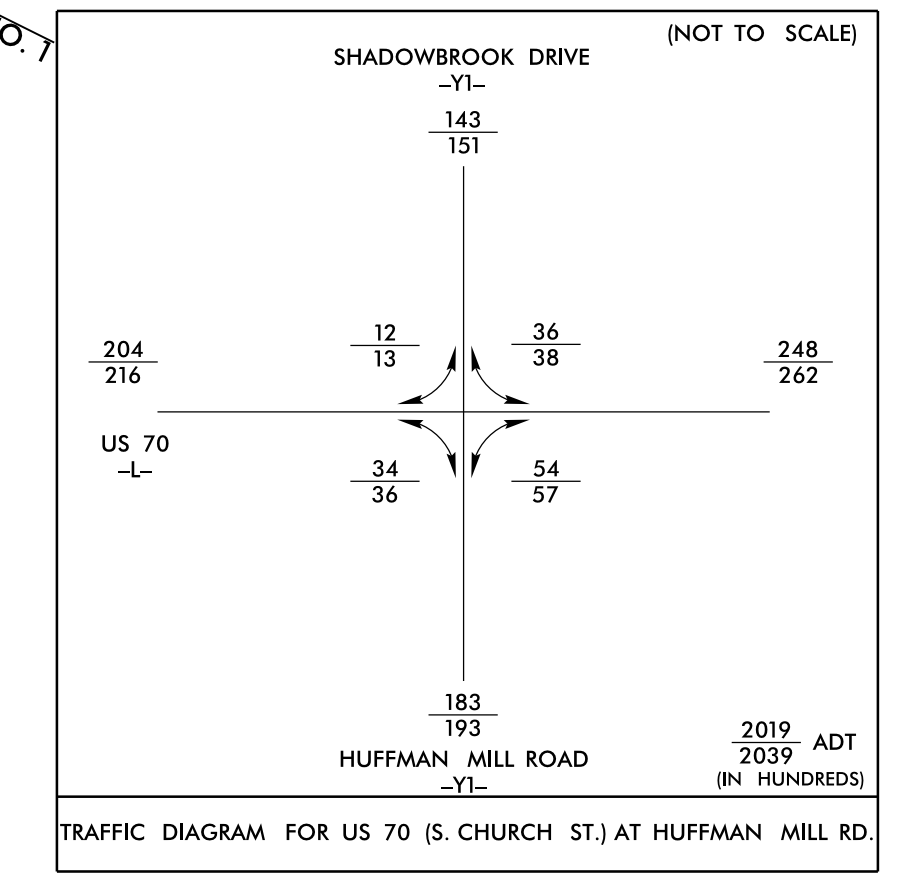

★ DENOTES SIGNAL
 DENOTES PAVEMENT REMOVAL

NOTE:
 SEE SHEET 6 FOR -L- PROFILE
 SEE SHEET 6 FOR -YI- PROFILE
 SEE SHEET 2B-1 FOR RETAINING WALL PLAN & PROFILE
 SEE SHEETS 2C-1 AND 2C-2 FOR RETAINING WALL DETAILS