


**STATE OF NORTH CAROLINA
DEPARTMENT OF TRANSPORTATION**

**PAVEMENT MARKING PLAN
ALAMANCE COUNTY**

LOCATION: US 70 AT HUFFMAN MILL ROAD IN BURLINGTON

**TYPE OF WORK: GRADING, DRAINAGE, PAVING, SIGNALS
AND PAVEMENT MARKING**

CONTRACT: C205066 TIP PROJECT: U-6011

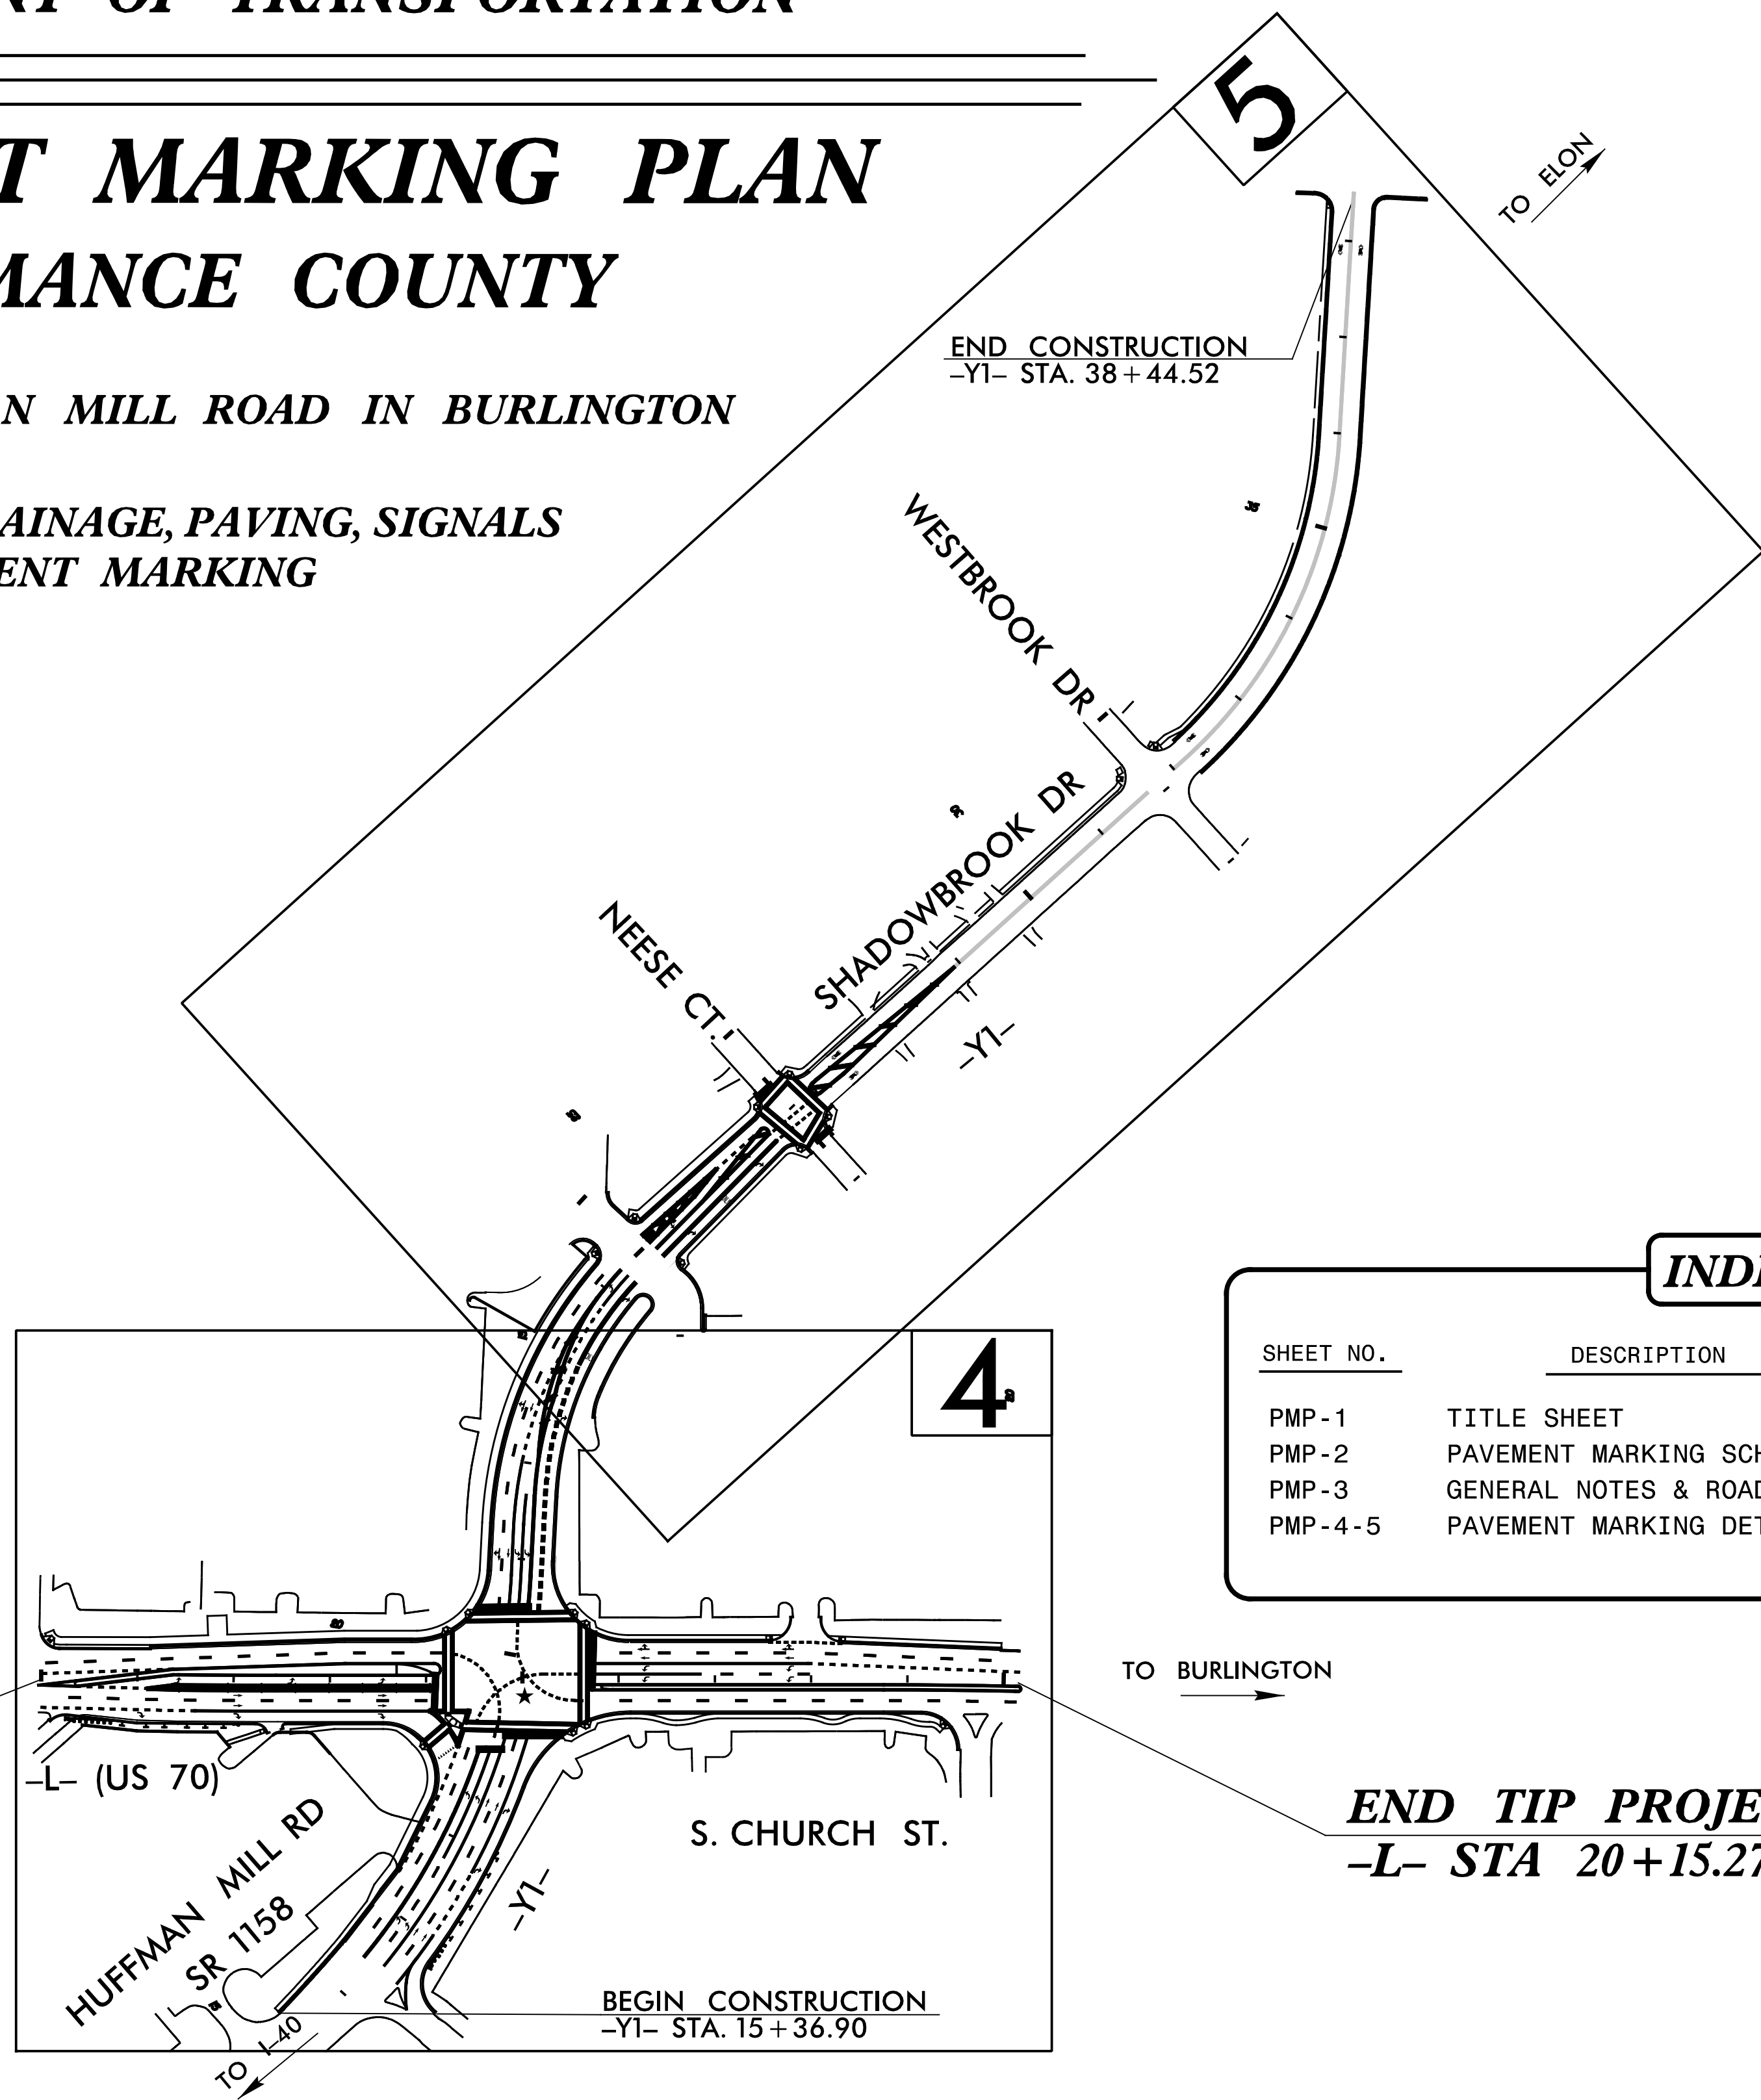


**BEGIN TIP PROJECT U-6011
-L- STA 10+00.00**

**END TIP PROJECT U-6011
-L- STA 20+15.27**

INDEX	
SHEET NO.	DESCRIPTION
PMP-1	TITLE SHEET
PMP-2	PAVEMENT MARKING SCHEDULE & SUMMARY OF QUANTITIES
PMP-3	GENERAL NOTES & ROADWAY STANDARD DRAWINGS
PMP-4-5	PAVEMENT MARKING DETAILS

N.C.D.O.T. CONTACT INFORMATION	
<u>Kevin Jordan</u>	SIGNING AND DELINEATION REGIONAL ENGINEER
_____	SIGNING AND DELINEATION PROJECT DESIGN ENGINEER

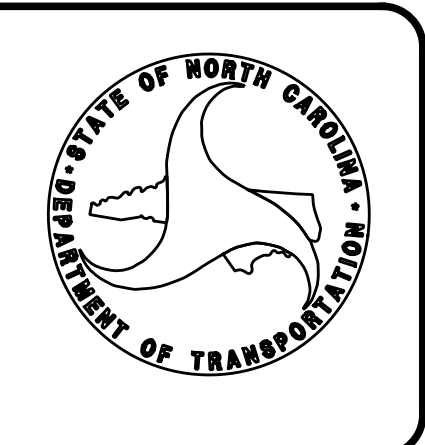

PLAN PREPARED BY:	
SEPI, INC.	
<u>Steve Miller, PE</u>	PROJECT MANAGER
<u>John Bauman, PE</u>	DESIGN ENGINEER

TRANSYSTEMS

1 Glenwood Avenue
Raleigh, NC 27603
Tel: 919.789.9977
Fax: 919.789.9591
License: F-0453

2/6/2025 11:51:02 U-6011 US 70 Shadow Brook Dr\TP\T-office\PMU-U-6011_PMP-1.dgn