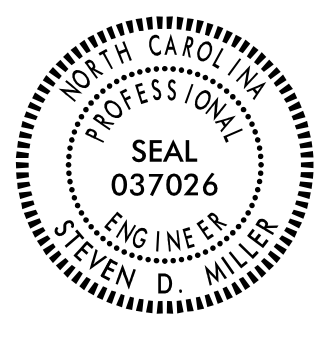


TIP NO.
U-6011


SHEET NO.
SIGN-4

DocuSigned by:
APPROVED: *Steve Miller*
#FBC8C13CEE8488

DATE: _____

SEAL


DOCUMENT NOT CONSIDERED FINAL
UNLESS ALL SIGNATURES COMPLETED

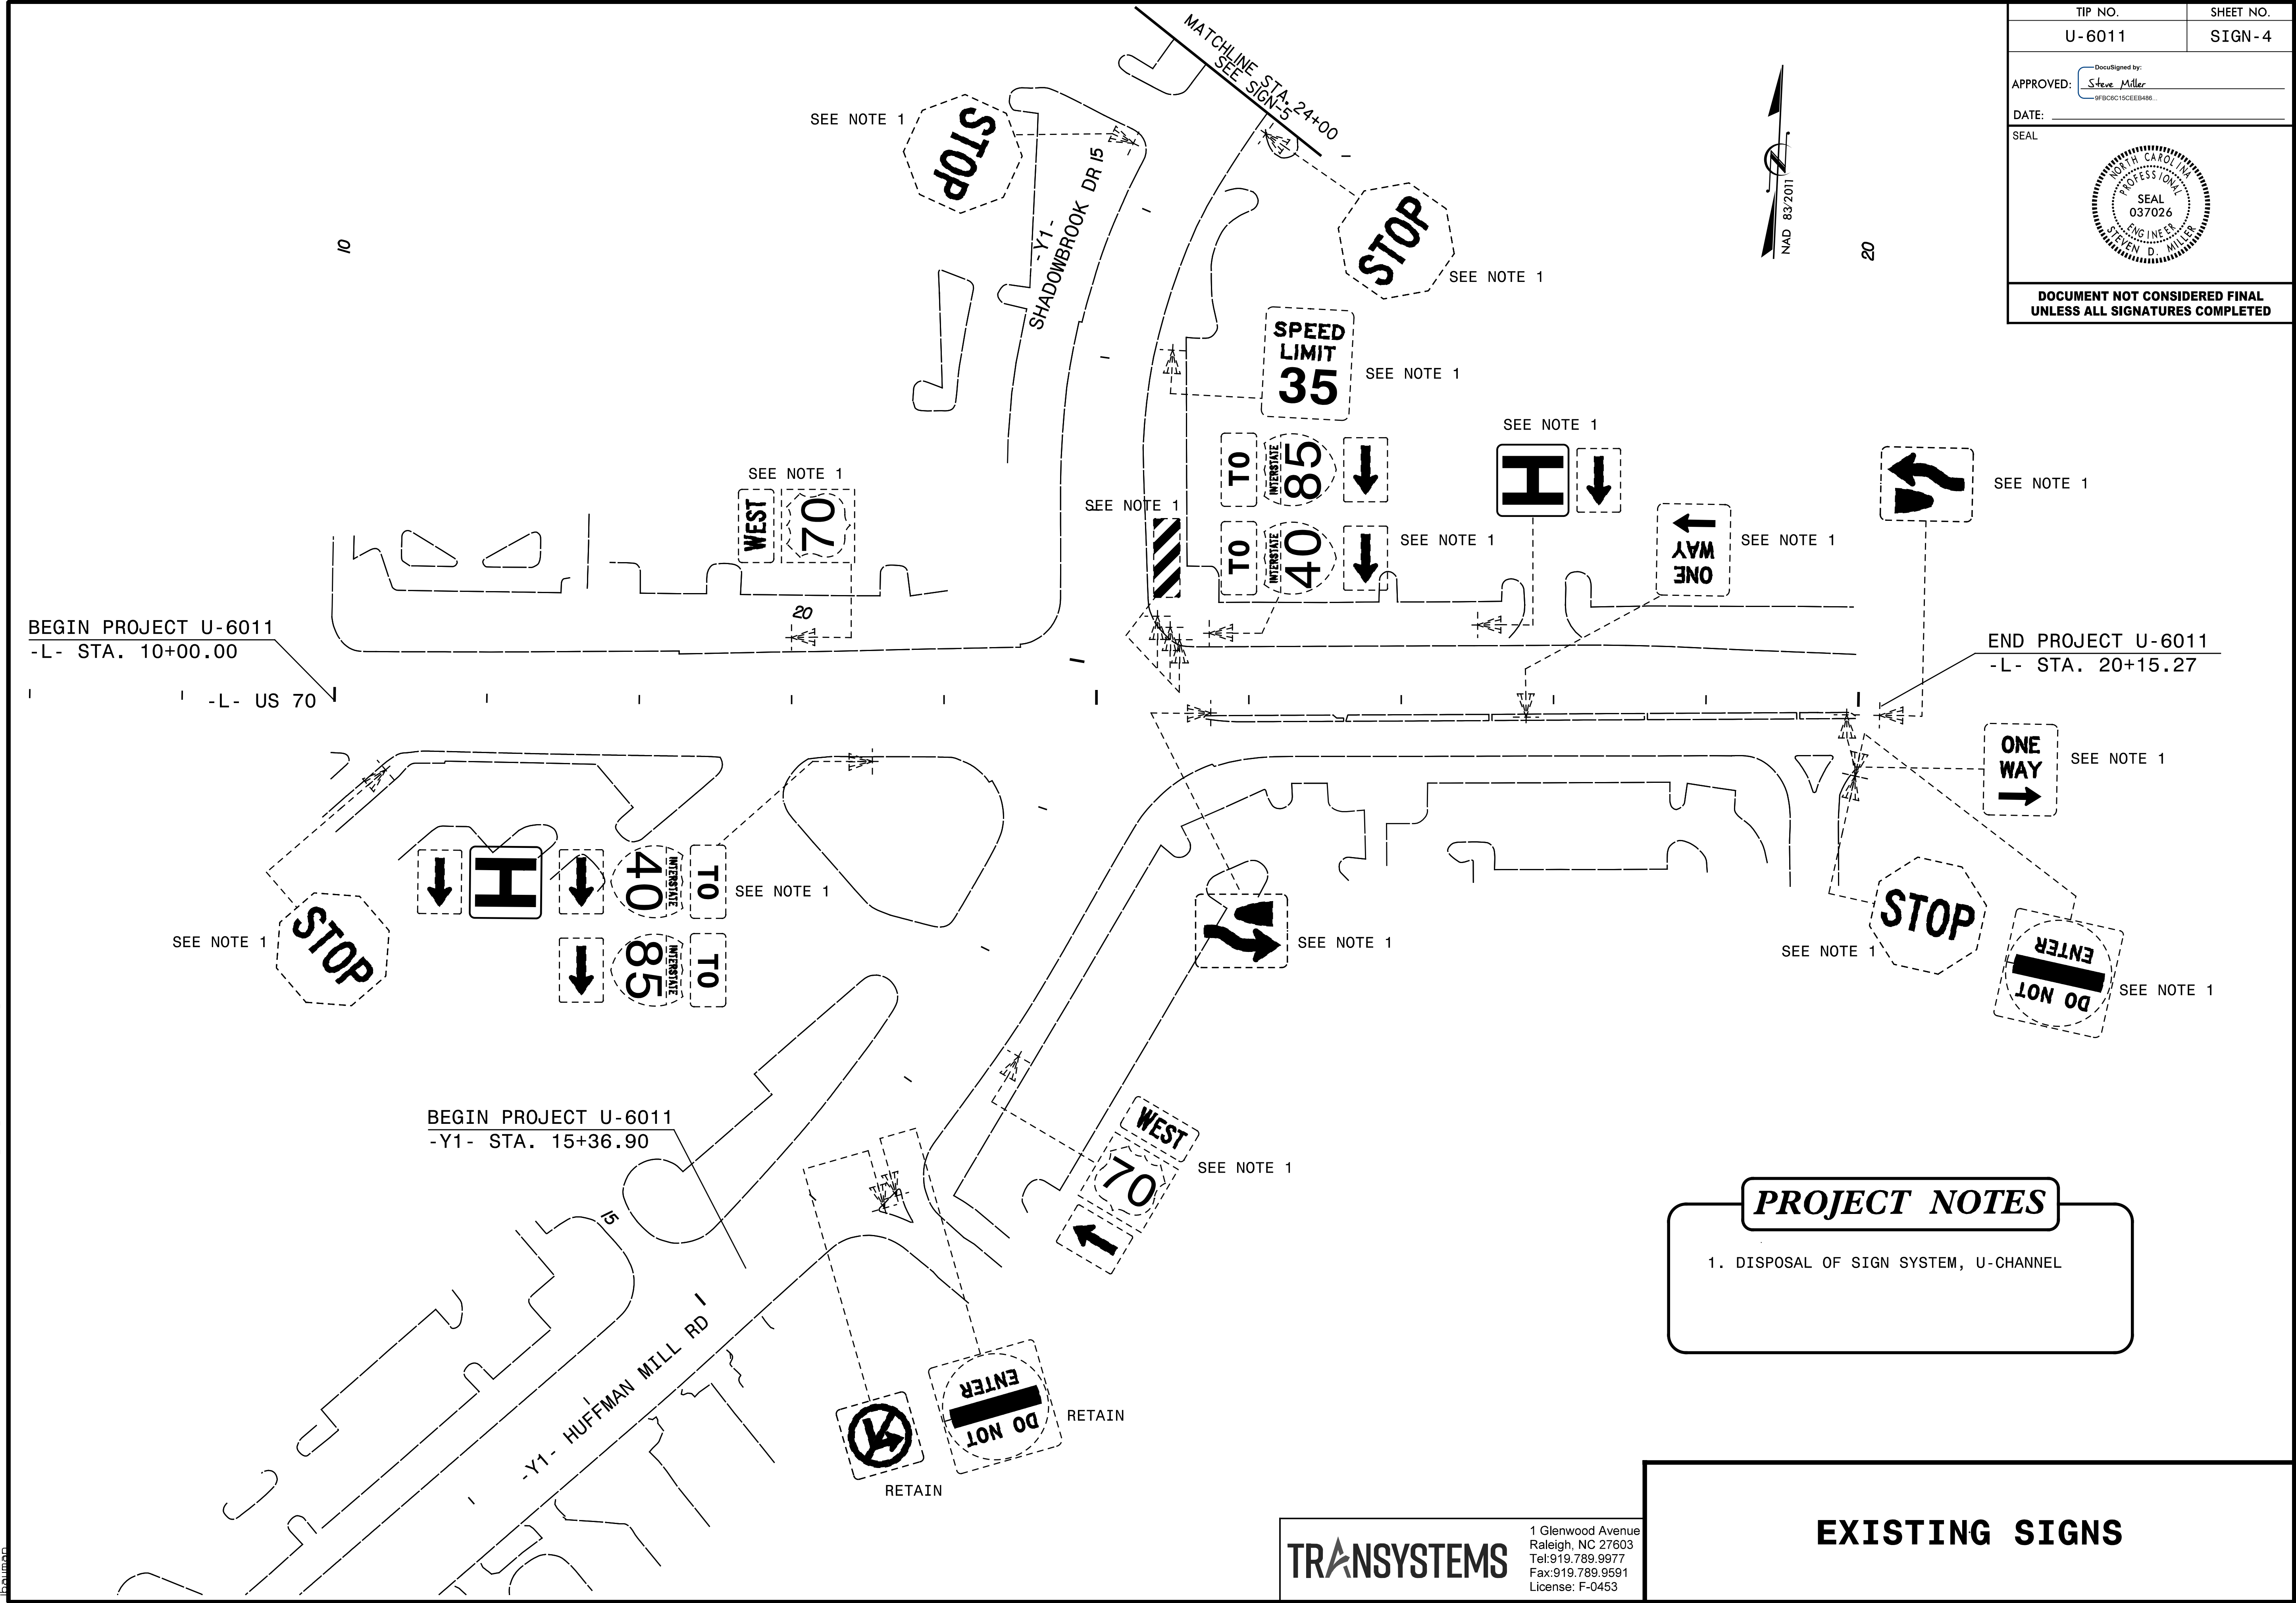

5/1/2024 5:01:02 PM U-6011 US 70 Shadow Brook Dr\TP\Traffic\Signing\U-6011_SIGN-4.dgn