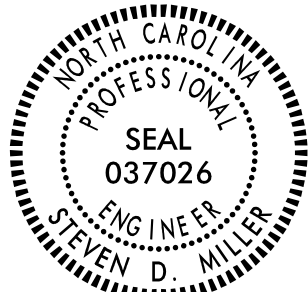


TIP NO.		SHEET NO.
U-6011		SIGN-5
DocuSigned by: Steve Miller 9FBC0C15CCEEB486...		
APPROVED: _____		
DATE: _____		
SEAL		
		
DOCUMENT NOT CONSIDERED FINAL UNLESS ALL SIGNATURES COMPLETED		


TIP NO.
U-6011

SHEET NO.
SIGN-5


DocuSigned by:
APPROVED: Steve Miller
9FBC6C15CEEB486...

DATE: _____

SEAL

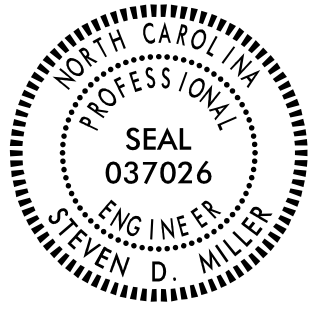

**DOCUMENT NOT CONSIDERED FINAL
UNLESS ALL SIGNATURES COMPLETED**

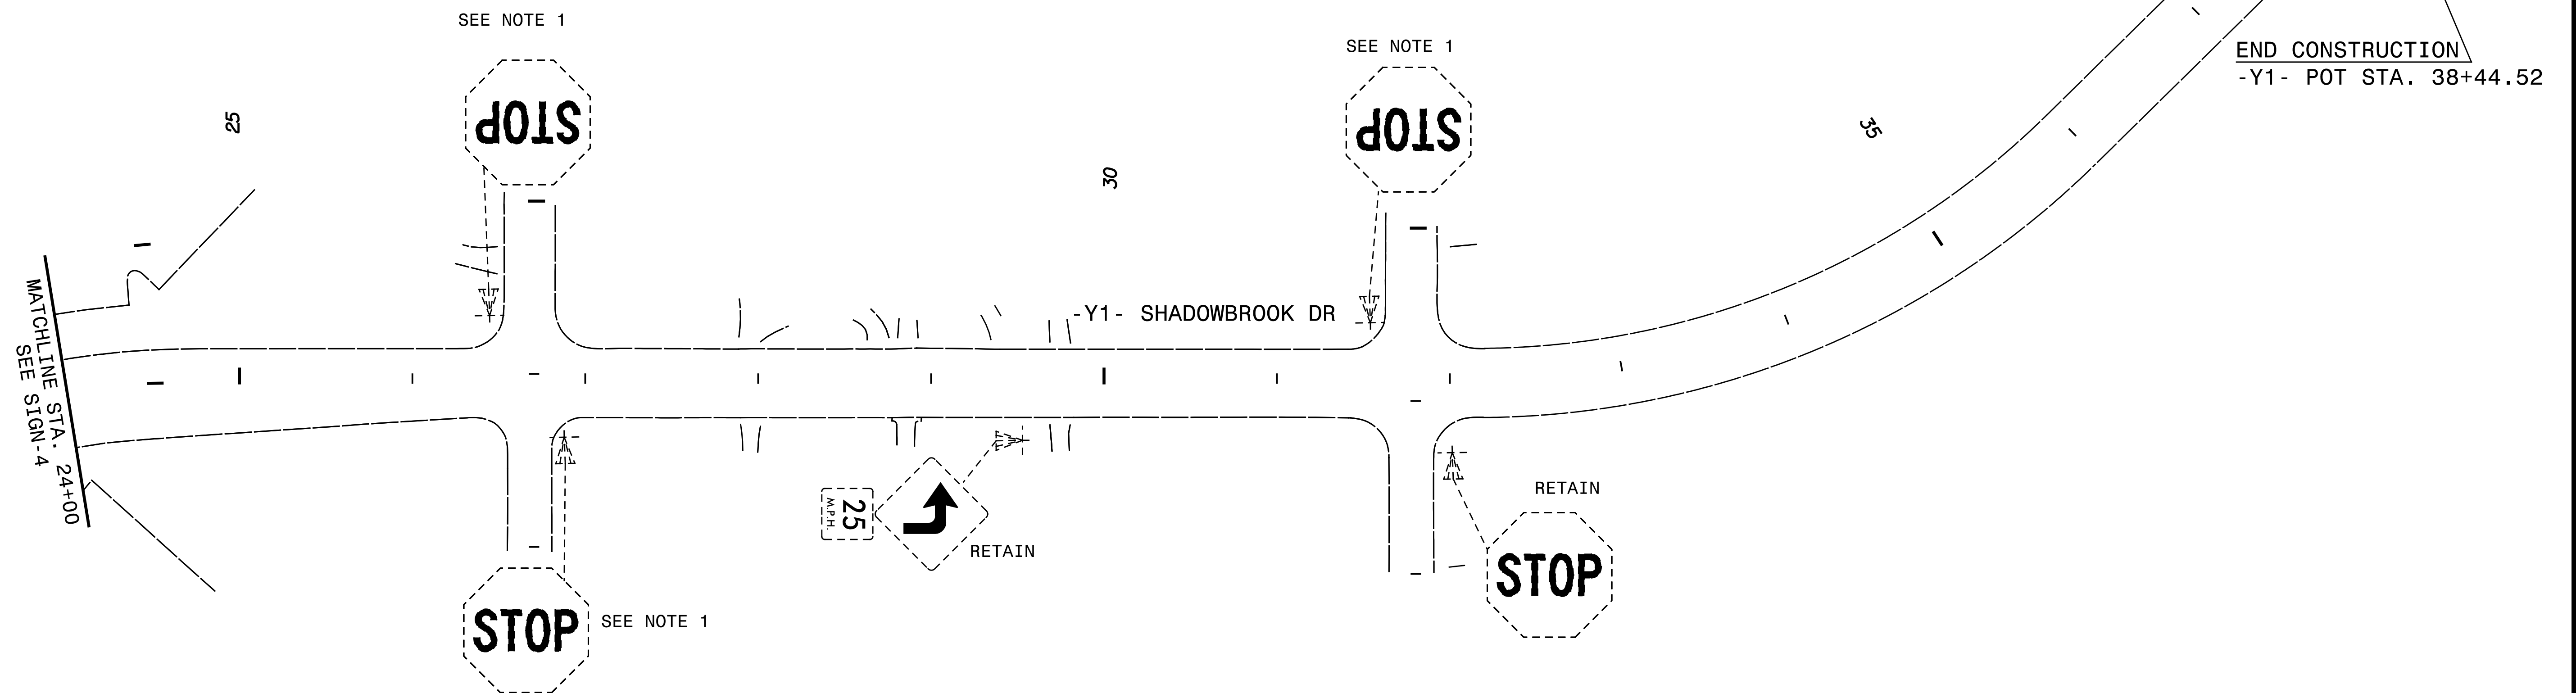

PROJECT NOTES

- ## 1. DISPOSAL OF SIGN SYSTEM, U-CHANNEL

TRANSYSTEMS

1 Glenwood Avenue
Raleigh, NC 27603
Tel:919.789.9977
Fax:919.789.9591
License: F-0453

EXISTING SIGNS

5/1/2024
X:\2019\SE19.015.02_U-6011 US 70 Shadow Brook Dr\TP\Traffic\Signing\U-6011-SIGN-5.dgn
lbaurman