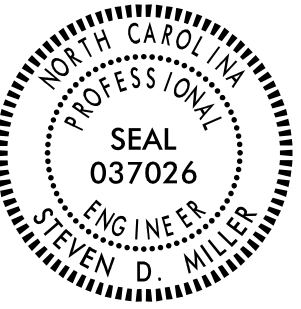


TIP NO.
U-6011


SHEET NO.
SIGN-6

DocuSigned by:
APPROVED: Steve Miller
#FBC8C13CEE8488

DATE: _____

SEAL


DOCUMENT NOT CONSIDERED FINAL
UNLESS ALL SIGNATURES COMPLETED

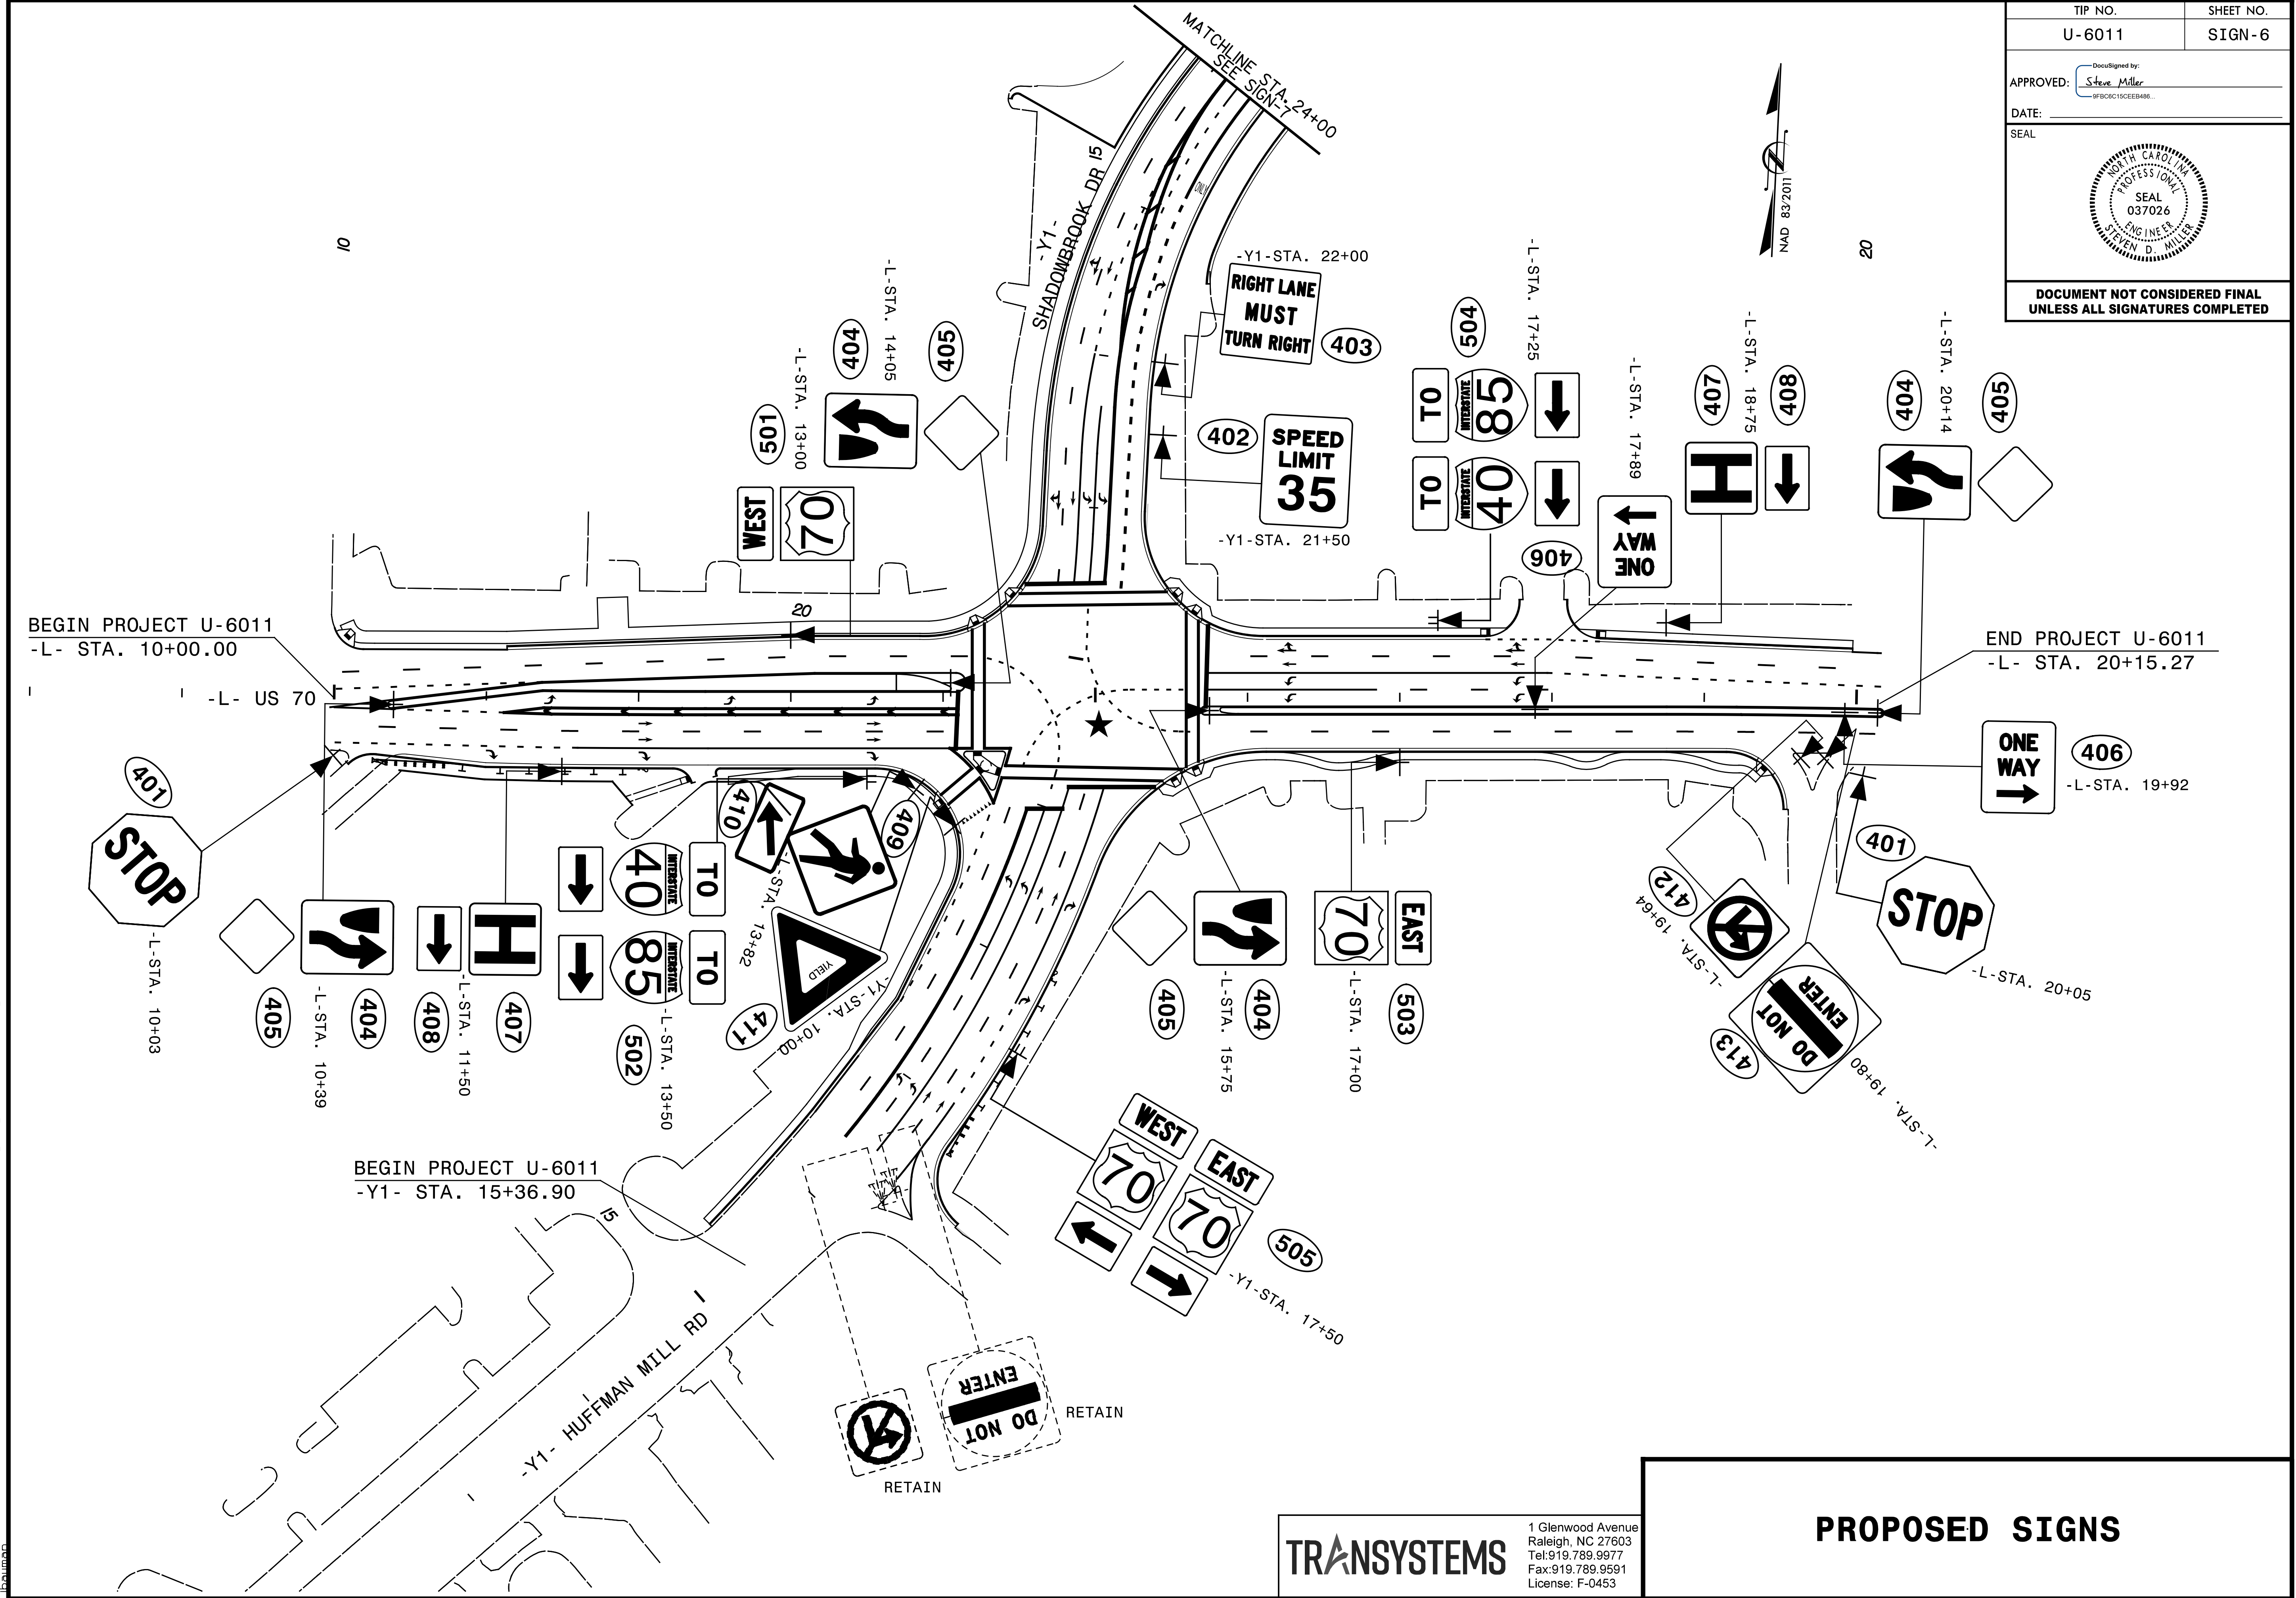

TRANSYSTEMS

1 Glenwood Avenue
Raleigh, NC 27603
Tel: 919.789.9977
Fax: 919.789.9591
License: F-0453

PROPOSED SIGNS

5/1/2024 10:05:02 U-6011 US 70 Shadow Brook Dr\TP\Traffic\Signing\U-6011_SIGN-6.dgn