

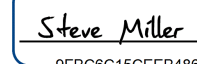


TIP NO.	SHEET NO.
U-6011	SIGN-7
APPROVED:  DocuSigned by: Steve Miller -f8C8C13CEE8488-	
DATE: _____	
SEAL 	
DOCUMENT NOT CONSIDERED FINAL UNLESS ALL SIGNATURES COMPLETED	

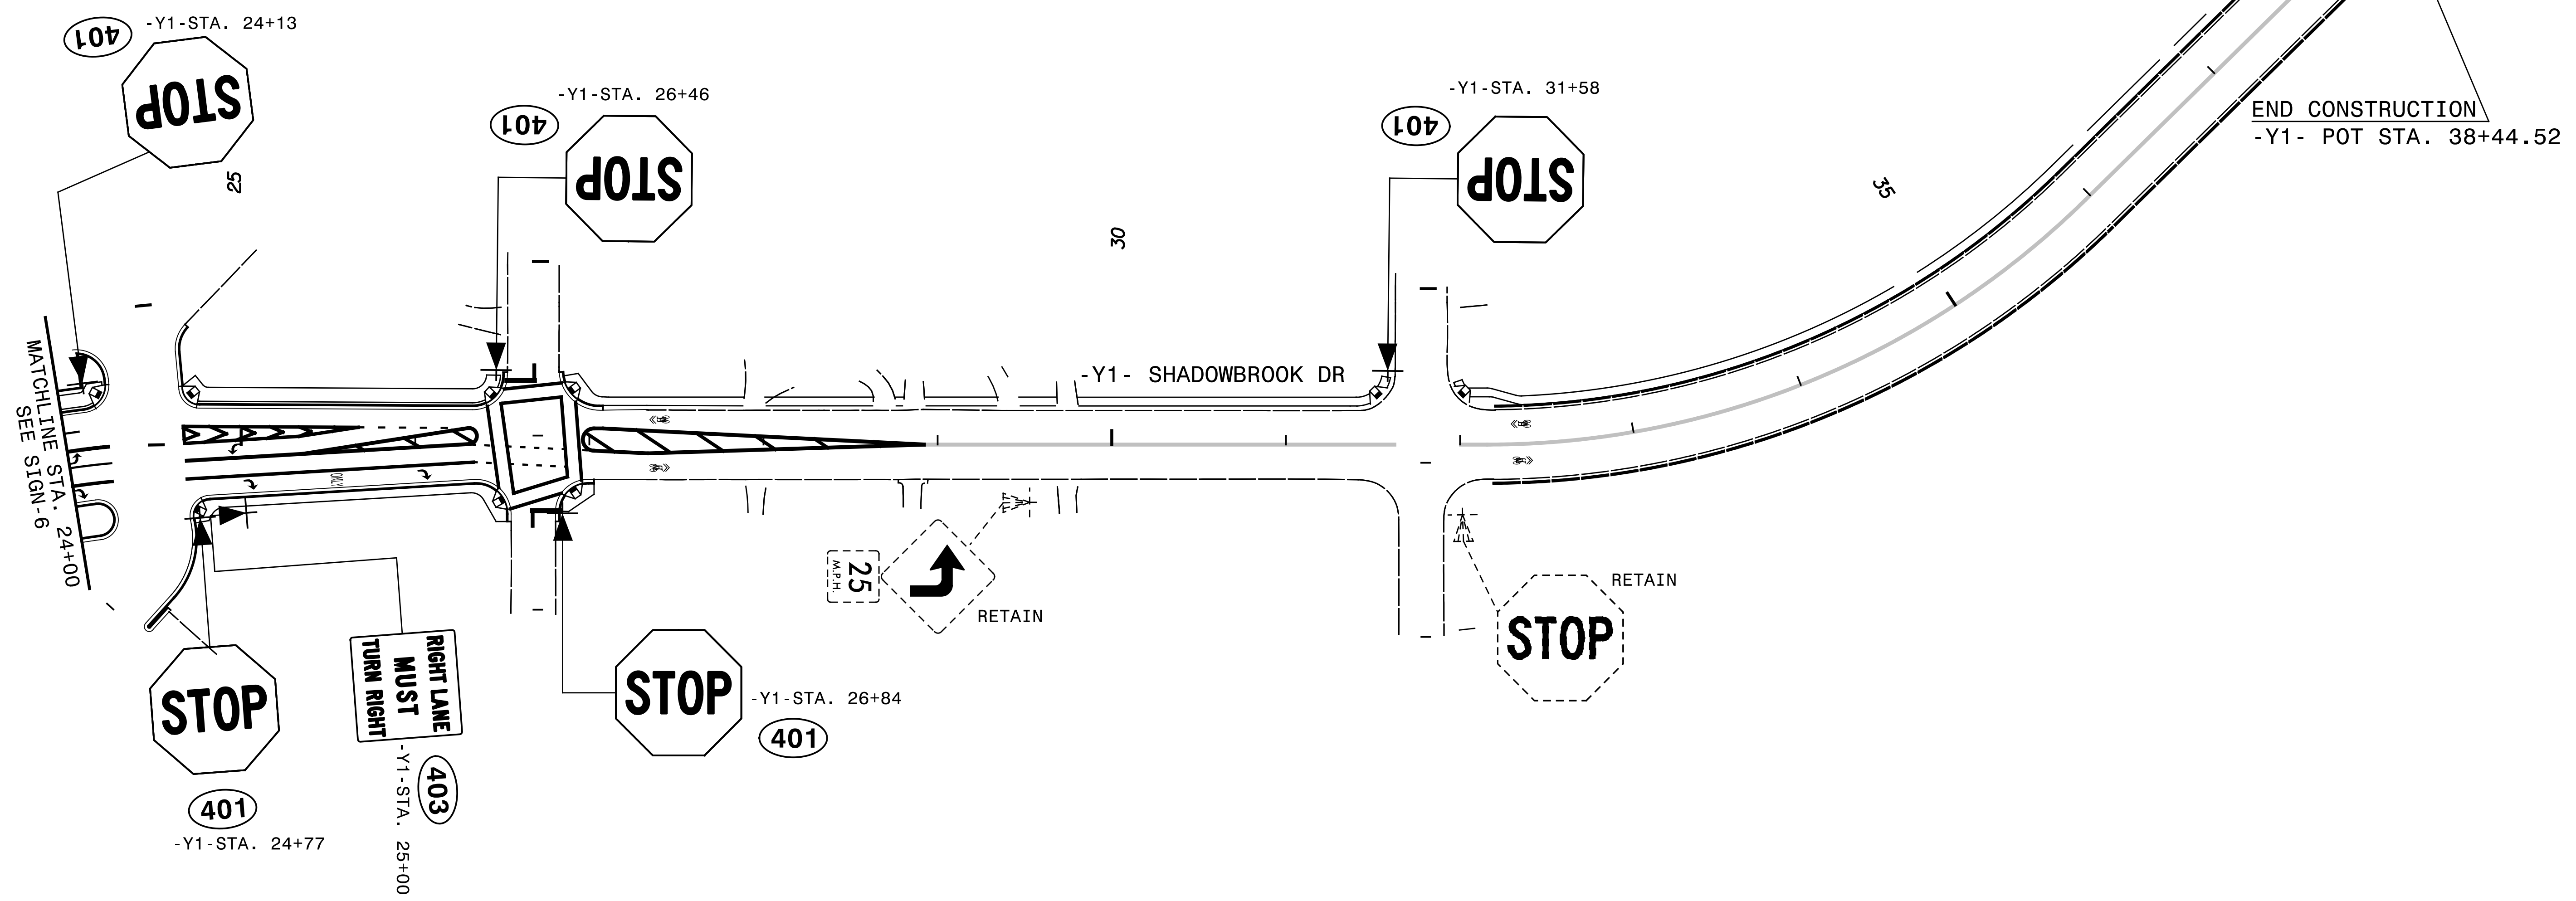

5/1/2024 10:51:02 AM C:\Users\jason\OneDrive\Documents\Projects\70 Shadow Brook Dr\TP\Traffic\Signing\U-6011_SIGN-7.dgn

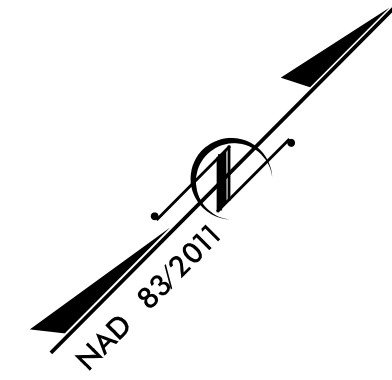

1 Glenwood Avenue
Raleigh, NC 27603
Tel: 919.789.9977
Fax: 919.789.9591
License: F-0453

PROPOSED SIGNS