


STATE OF NORTH CAROLINA DIVISION OF HIGHWAYS

STANDARD DRAWINGS FOR ALL METAL POLES (LRFD)

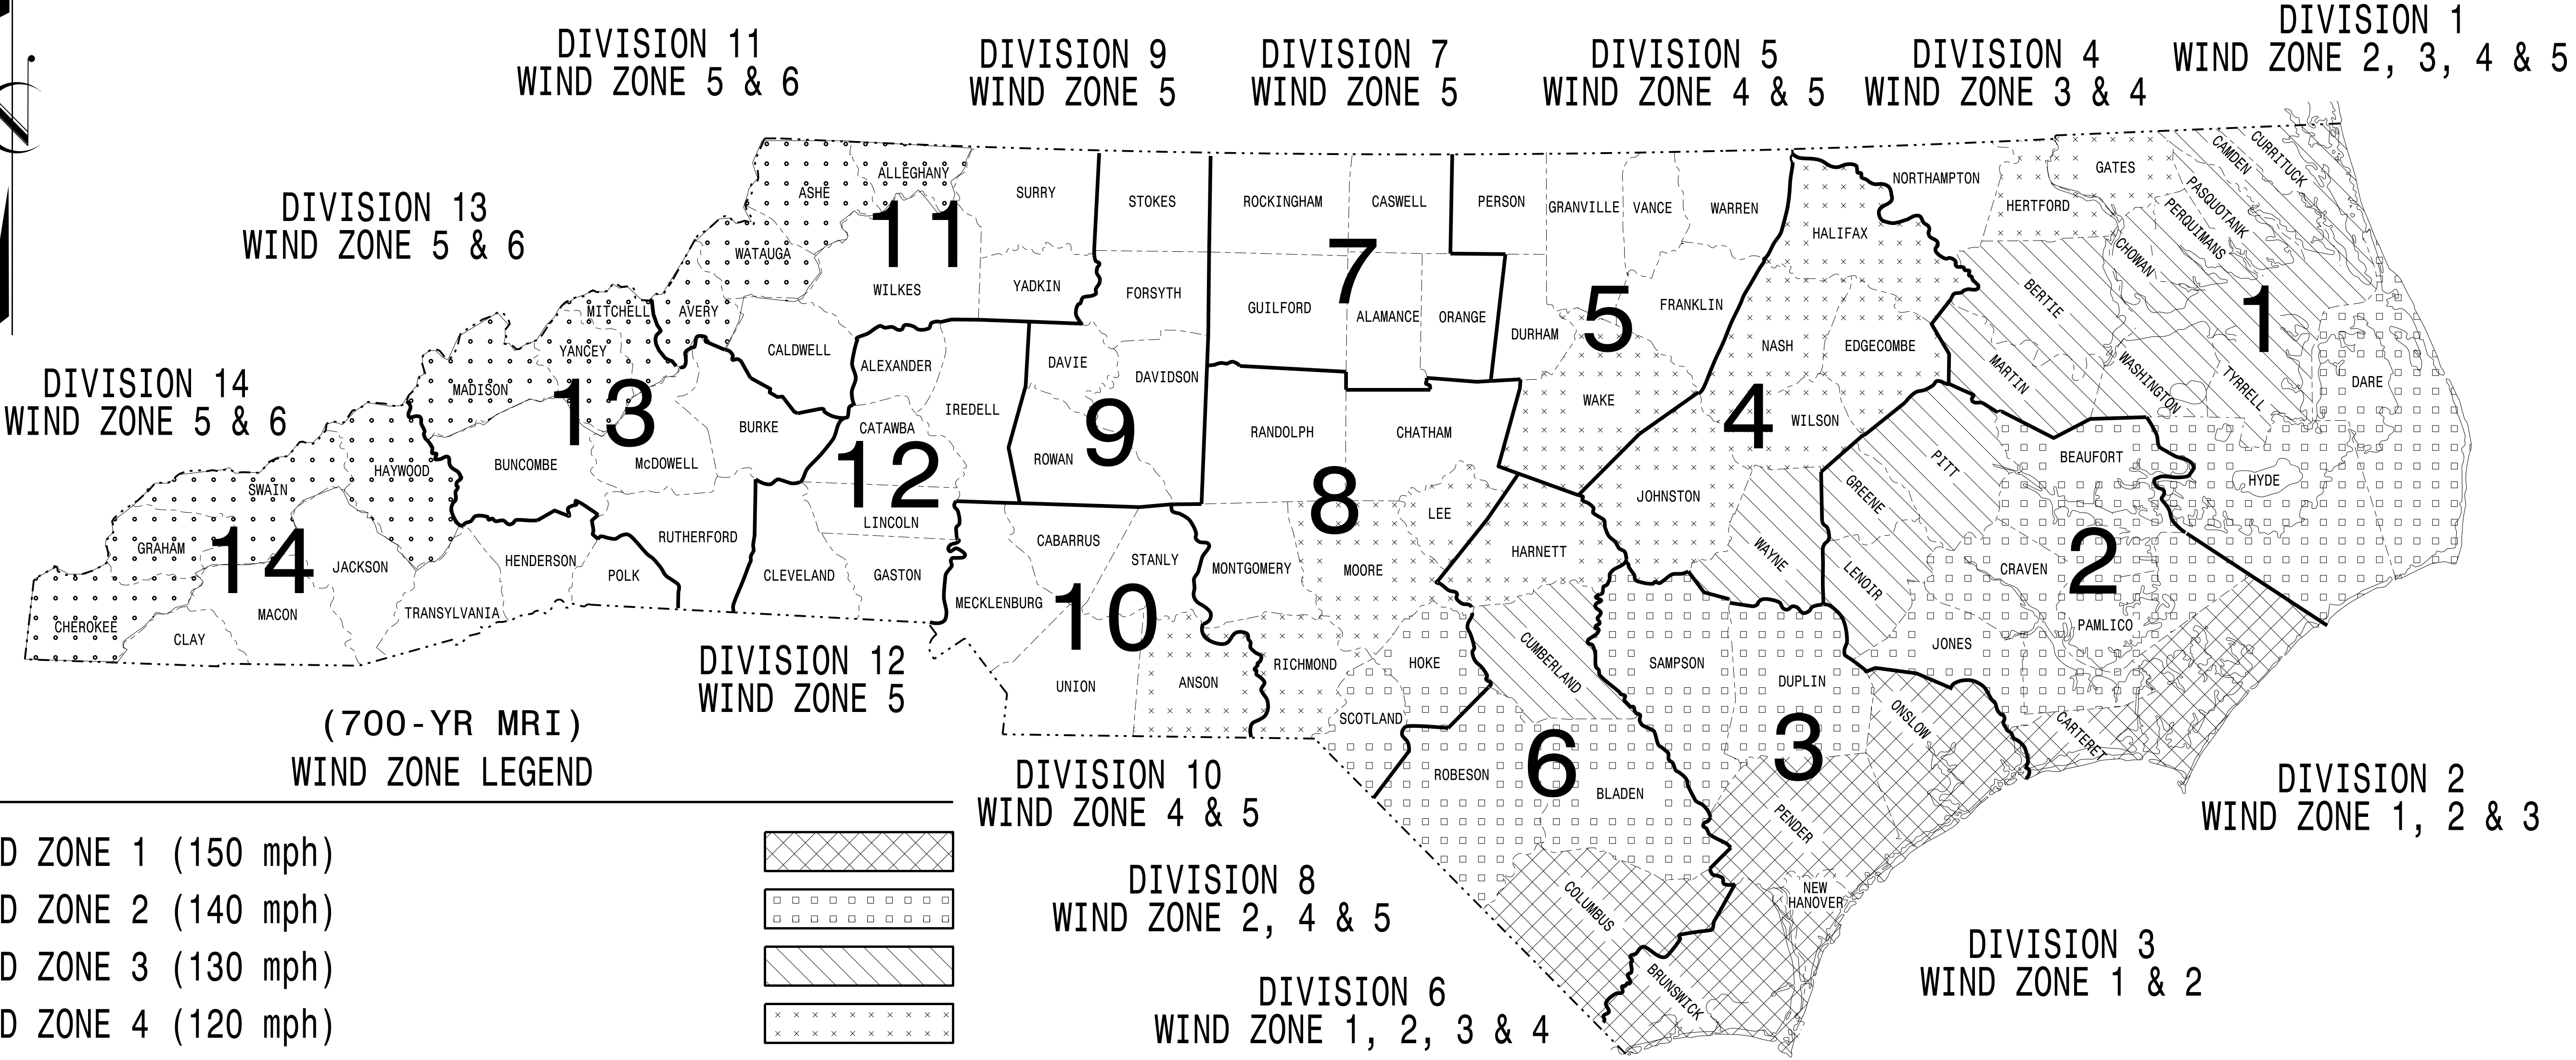

(700-YR MRI)
WIND ZONE LEGEND

WIND ZONE 1 (150 mph)	
WIND ZONE 2 (140 mph)	
WIND ZONE 3 (130 mph)	
WIND ZONE 4 (120 mph)	
WIND ZONE 5 (110 mph)	
WIND ZONE 6 (135 mph) Special Wind Zone	

<https://connect.ncdot.gov/resources/safety/Pages/ITS-Design-Resources.aspx>

NC DOT METAL POLE STANDARDS

03-001-2023 1P-07
S:\IT\AS\11\115\Sig\Drawings\Drawings\2024\Metal Pole Standards\11-Metal Pole (700-yr MRI).cdm
Kdurigon

Prepared In the Offices of:

750 N. Greenfield Pkwy.
Garner, NC 27529

Designed in conformance
with the latest
2020 Interim to the
1st Edition 2015

AASHTO LRFD

Standard Specifications for
Highway Signs, Luminaires,
and Traffic Signals

DRAWING NUMBER	INDEX OF PLANS DESCRIPTION
Sig. M 1A	Statewide Wind Zone Map (700-yr MRI)
Sig. M 1B	Statewide Wind Zone Map (10-yr MRI)
Sig. M 2	Typical Fabrication Details-All Metal Poles
Sig. M 3	Typical Fabrication Details-Strain Poles
Sig. M 4	Typical Fabrication Details-Mast Arm Poles
Sig. M 5	Typical Fabrication Details-Mast Arm Connection
Sig. M 6	Typical Fabrication Details-Strain Pole Attachments
Sig. M 7	Construction Details-Foundations
Sig. M 8	Standard Strain Pole Foundation-All Soil Conditions
Sig. M 9	Typical Fabrication Details-CCTV Camera Poles

**MOBILITY AND SAFETY DIVISION -
TRANSPORTATION SYSTEMS MANAGEMENT
AND OPERATIONS UNIT**

D.Y. ISHAK - STATE SIGNALS ENGINEER
K. DURIGON, P.E. - ITS AND SIGNALS STRUCTURAL ENGINEER
B. WALKER, P.E. - ITS AND SIGNALS STRUCTURAL ENGINEER

SEAL

DocuSigned by:
Kevin Durigon
SIGNATURE
4B23DC79B3764DA

09/21/2023
DATE