
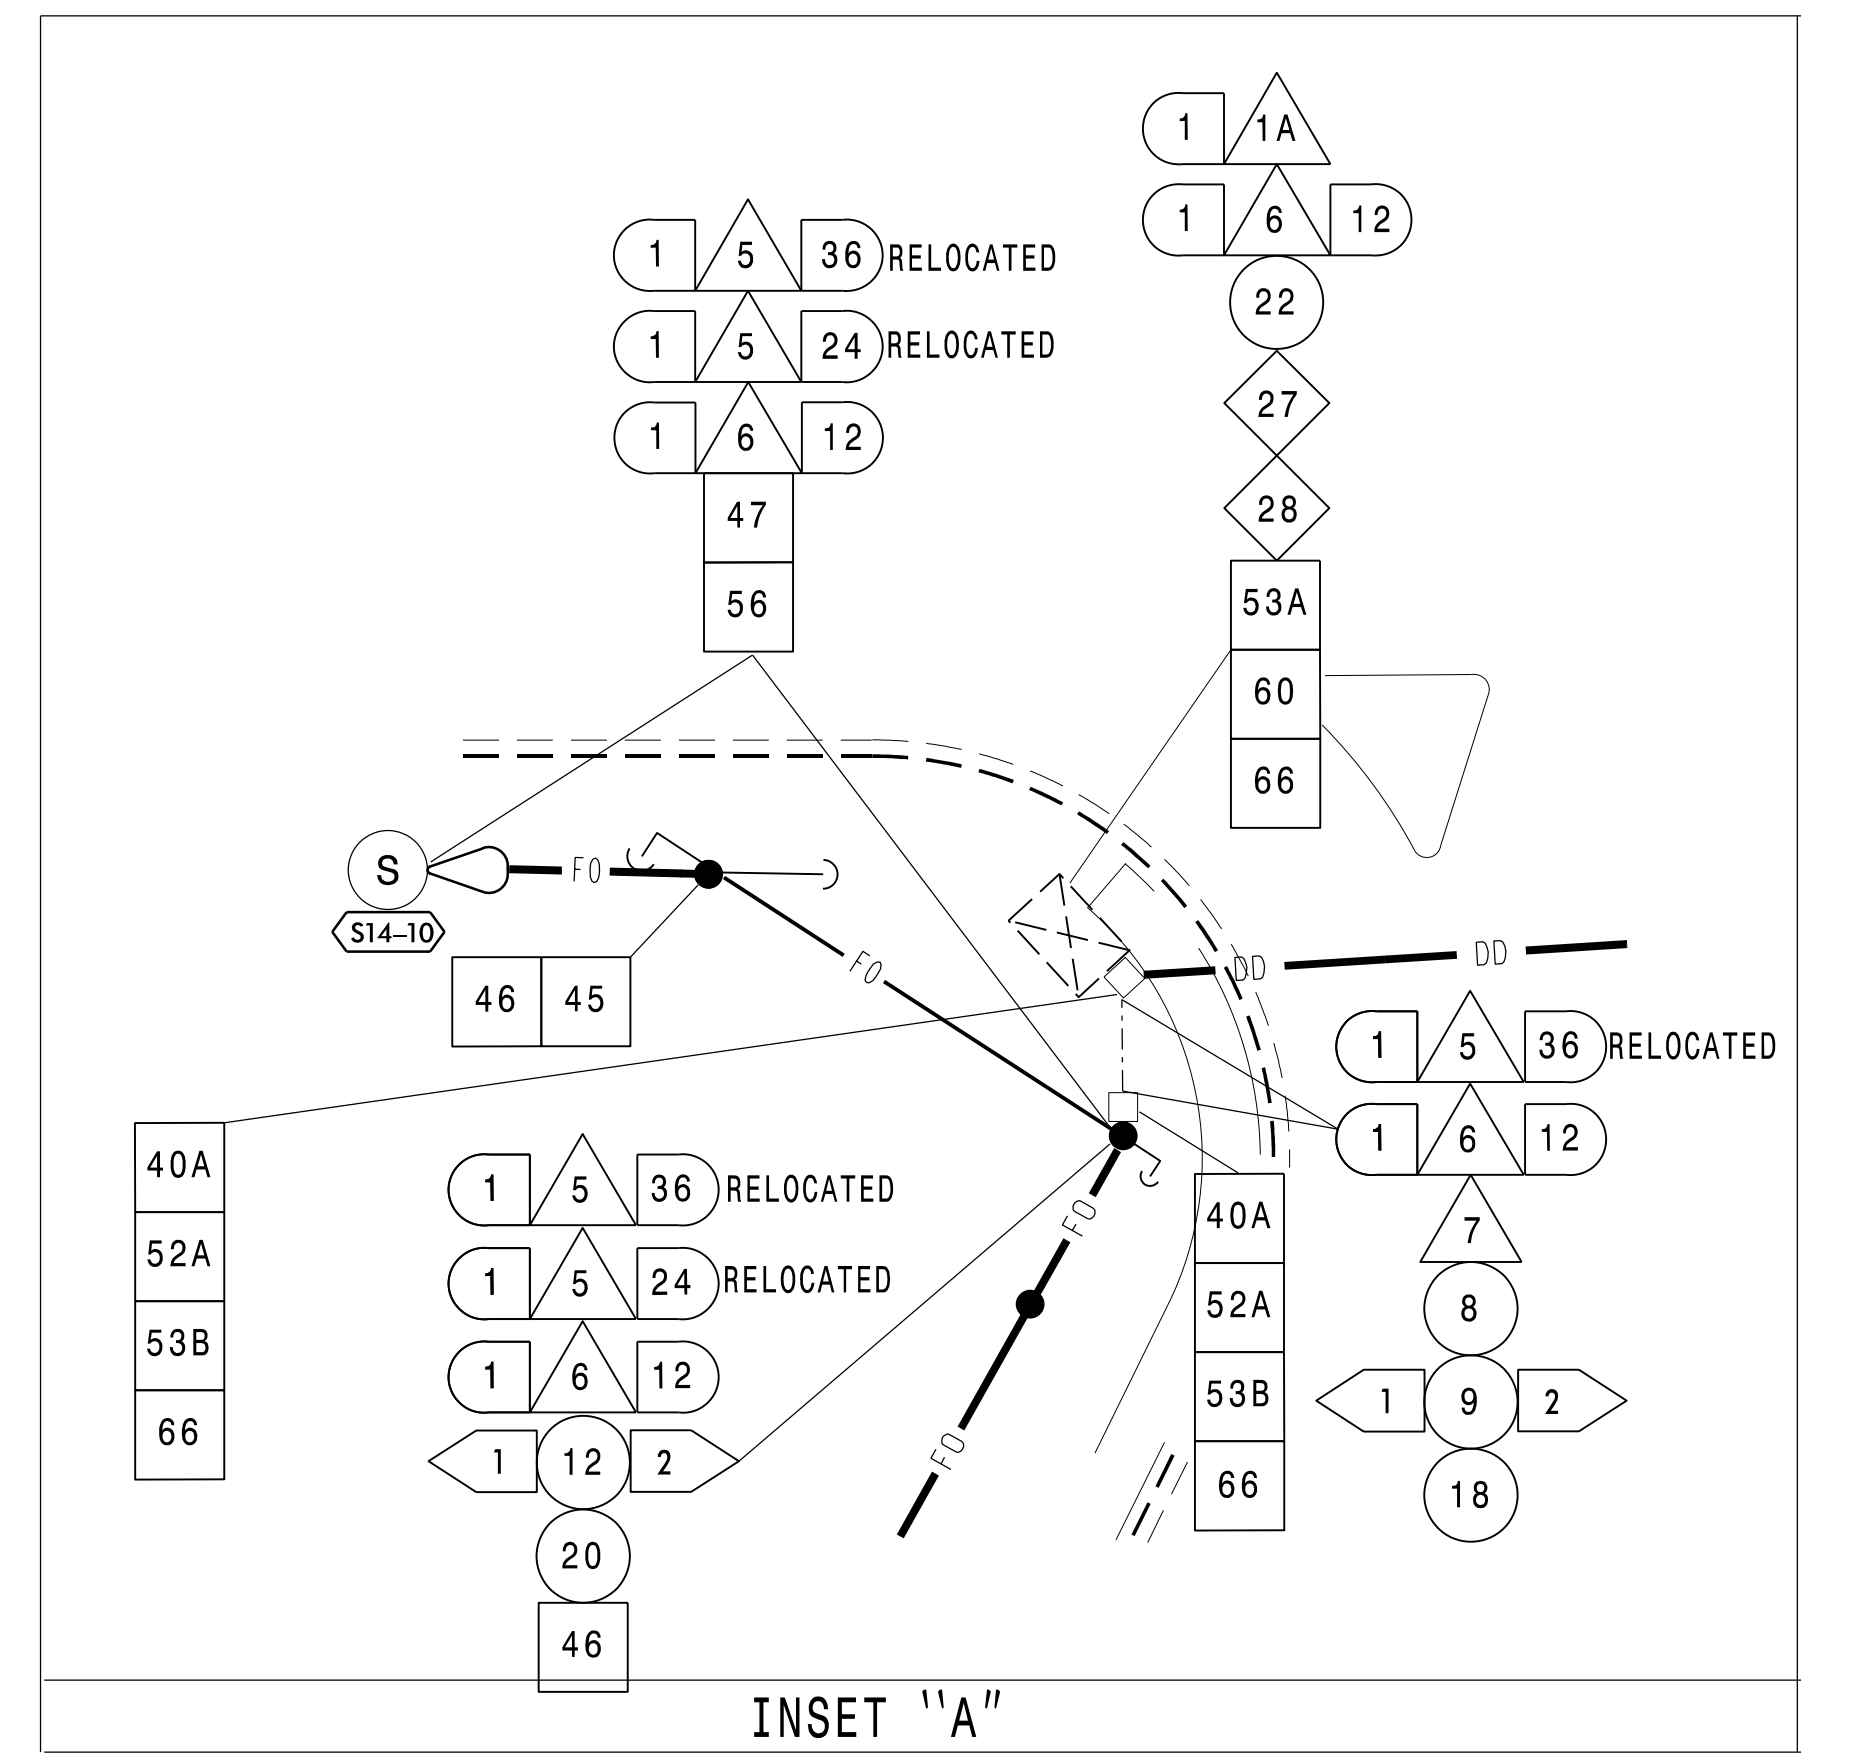


NOTES:


- FIVE (5) DAYS PRIOR TO BEGINNING WORK ON THE SIGNAL SYSTEM, CONTACT THE BURLINGTON TRAFFIC SYSTEMS MANAGER AT (336) 570-6156 IN CASE IT BECOMES NECESSARY TO RE-PROGRAM THE EXISTING FIELD ETHERNET SWITCHES WITH THE NETWORK CONFIGURATION DATA, INCLUDING BUT NOT LIMITED TO: THE PROJECT IP ADDRESS, DEFAULT GATEWAY, SUBNET MASK AND VLAN ID INFORMATION. NOTIFY THE ENGINEER AFTER ALL WORK IS PERFORMED TO ENSURE THAT ALL FIBER CIRCUITS ARE FUNCTIONING PROPERLY. WORK IS NOT COMPLETE UNTIL THE SIGNAL SYSTEM IS BACK UP AND OPERATIONAL. THE SYSTEM MUST BE BACK UP AND OPERATIONAL IN 48 HOURS (SEE "ICT").
- CONTRACTOR TO RECORD EXISTING SPLICE ARRANGEMENT FOR COMPARISON TO THE SUPPLIED SPLICE DETAILS. IF DISCREPANCIES EXIST, CONTACT THE ENGINEER TO DETERMINE HOW TO PROCEED WITH RESPLICING. PROVIDE AS-BUILT PLANS TO THE ENGINEER IF FINAL SPLICE ARRANGEMENT DIFFERS FROM THE SUPPLIED SPLICE DETAILS.
- UNLESS OTHERWISE NOTED:
  - ATTACH NEW MESSENGER CABLE 40" BELOW POWER.
  - ATTACH ON FRONT SIDE (FS) OF POLE.
- RE-ROUTE EXISTING 36-FIBER CABLE COILED AT POLE T200. SPLICE RELOCATED 36-FIBER CABLE TO NEW SPLICE ENCLOSURE S14-10 AS SHOWN, AND COMPLETE SPLICING (SEE SCP-5).
- RE-ROUTE EXISTING 36-FIBER CABLE COILED AT POLE T214 TO NEW SPLICE ENCLOSURE S14-10 AS SHOWN, AND COMPLETE SPLICING (SEE SCP-5).
- RE-ROUTE EXISTING 24-FIBER CABLE COILED AT POLE R268 (SEE SCP-4) TO NEW SPLICE ENCLOSURE S14-10 AS SHOWN, AND COMPLETE SPLICING (SEE SCP-5).

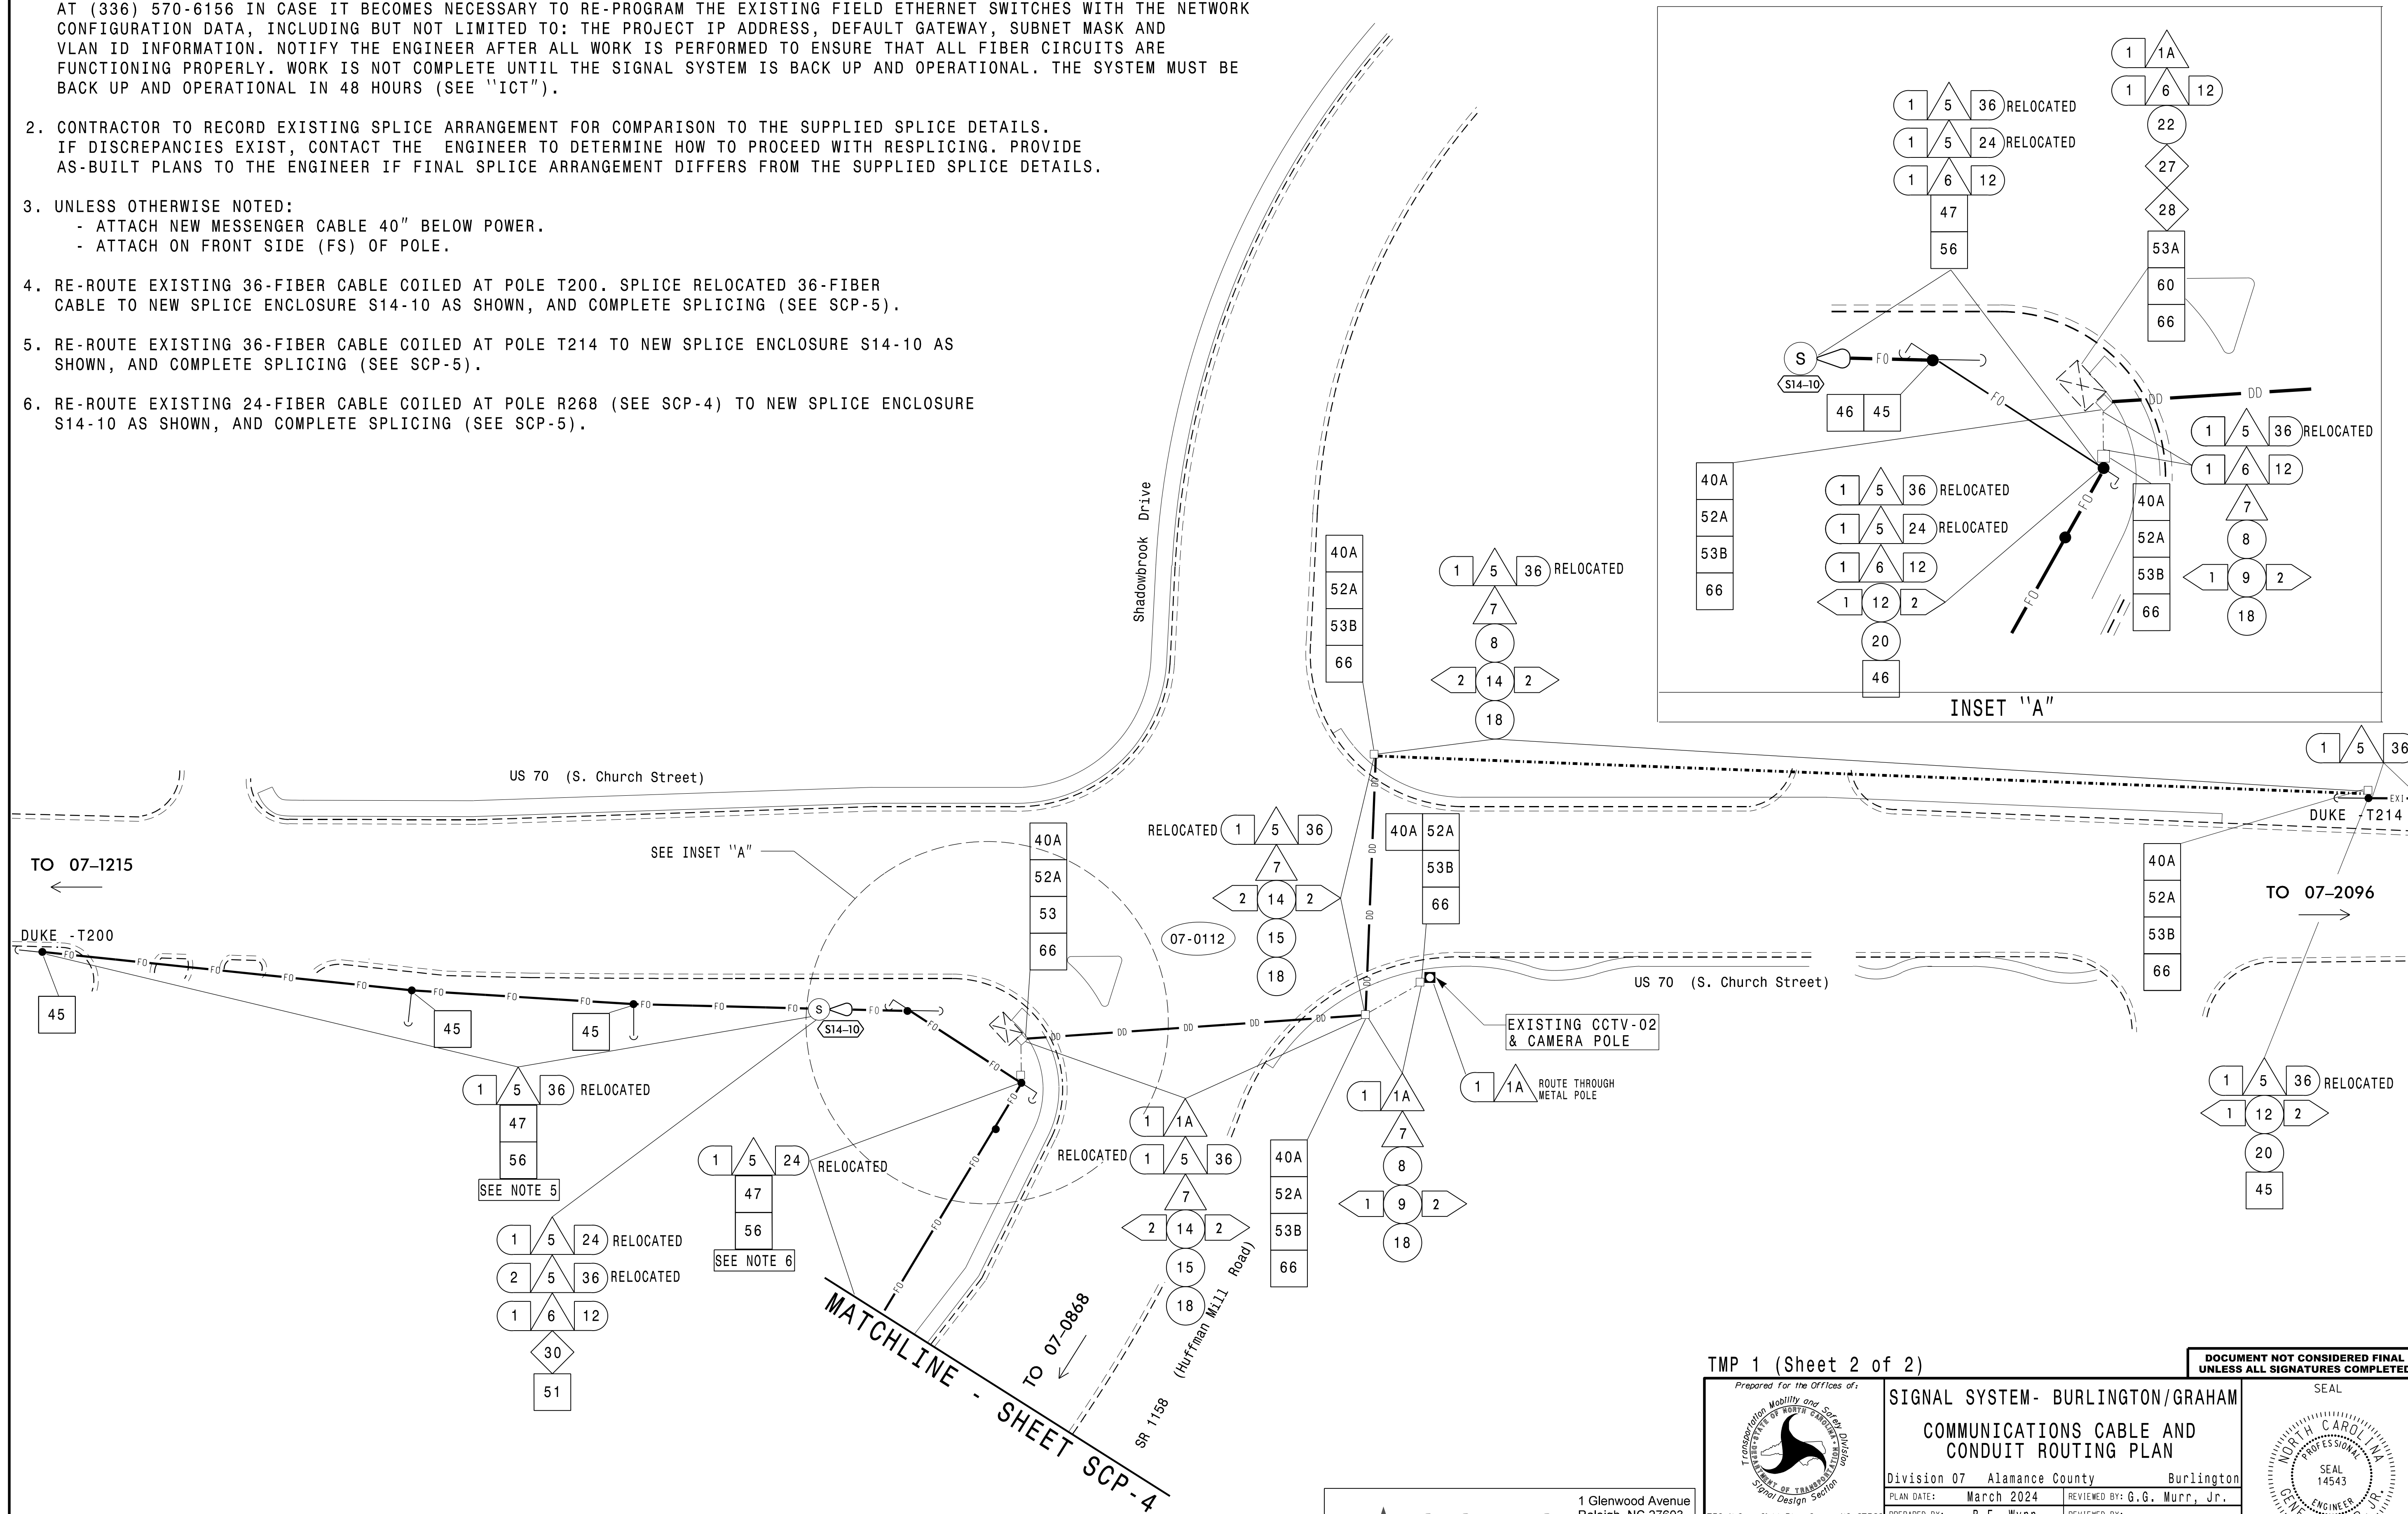

3/7/2024  
 X:\2019\4E19-015-02-U-6011 US 70 Shadow Brook Dr\TPT\Traffic\Signal\6011\_SCP\_3.dgn  
 jbaum

**TRANSYSTEMS**  
 1 Glenwood Avenue  
 Raleigh, NC 27603  
 Tel: 919.789.9977  
 Fax: 919.789.9591  
 License: F-0453

TMP 1 (Sheet 2 of 2)

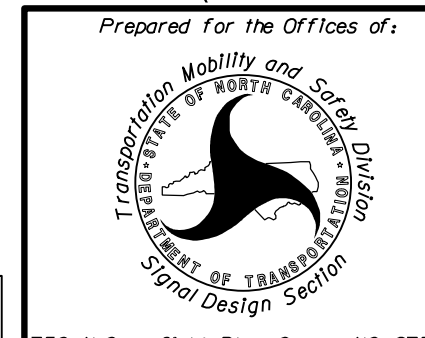

SIGNAL SYSTEM- BURLINGTON/GRAHAM	
COMMUNICATIONS CABLE AND CONDUIT ROUTING PLAN	
Division 07 Alamance County	Burlington
PLAN DATE: March 2024	REVIEWED BY: G.G. Murr, Jr.
PREPARED BY: B.E. Wynn	REVIEWED BY:

DOCUMENT NOT CONSIDERED FINAL UNLESS ALL SIGNATURES COMPLETED

REVISIONS	INIT.	DATE

SEAL  
 GENE G. MURR, JR.  
 PROFESSIONAL ENGINEER  
 STATE OF NORTH CAROLINA  
 License No. 14543  
 DocuSigned by:  
 Gene G. Murr, Jr.  
 SIGNATURE DATE  
 SIG. INVENTORY NO. 07-0112