

STATE	STATE PROJECT REFERENCE NO.	SHEET NO.	TOTAL SHEETS
N.C.	U-6011	X-1A	9
STATE PROJ. NO.	F.A. PROJ. NO.	DESCRIPTION	
47146.1.1		PE	
47146.2.1		ROWUTIL	
47146.3.1		CONST	

STATE OF NORTH CAROLINA  
 DIVISION OF HIGHWAYS


**CROSS - SECTIONS**



**SECTIONS**  
 CROSS-SECTION TITLE SHEET  
 CROSS-SECTION SUMMARY  
 STA. 10+00.00 -L- TO STA. 20+00.00 -L-  
 STA. 15+36.90 -YI- TO STA. 27+32.93 -YI-

**SHEET NO's.**  
 X-1A  
 X-1B  
 X-1 THRU X-4  
 X-5 THRU X-9


CONTRACT: C205066 TIP PROJECT: U-6011



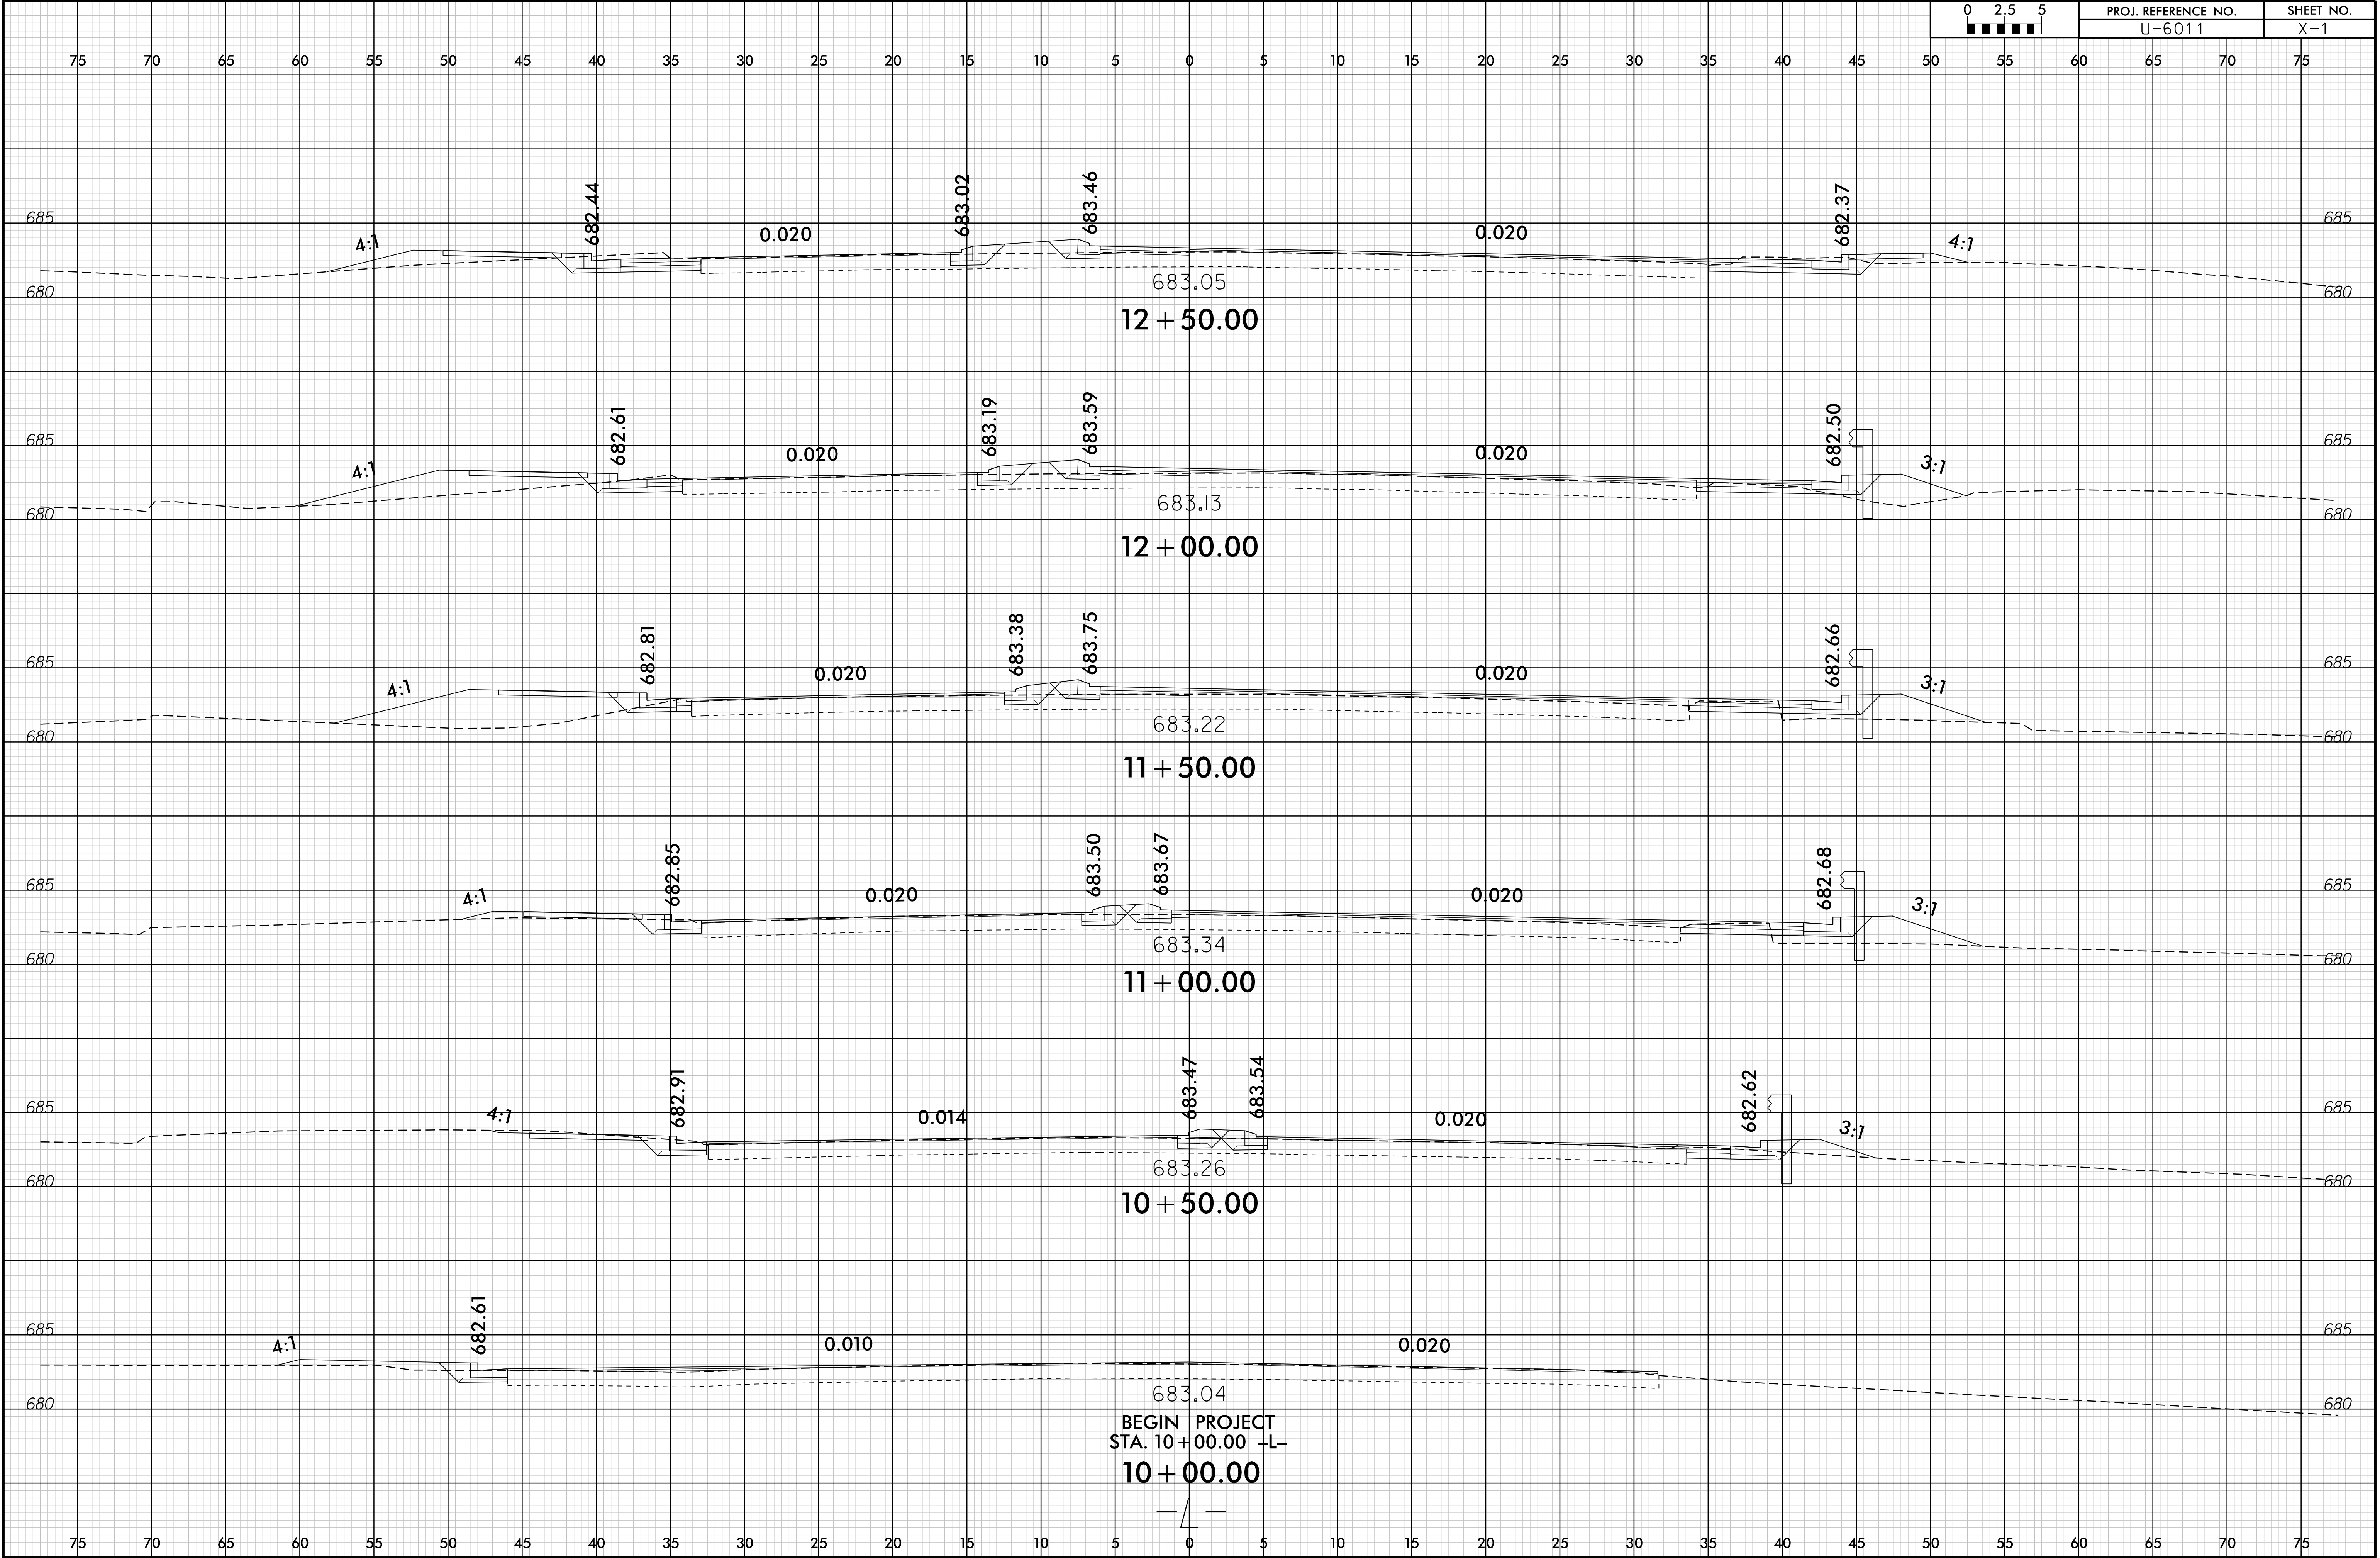


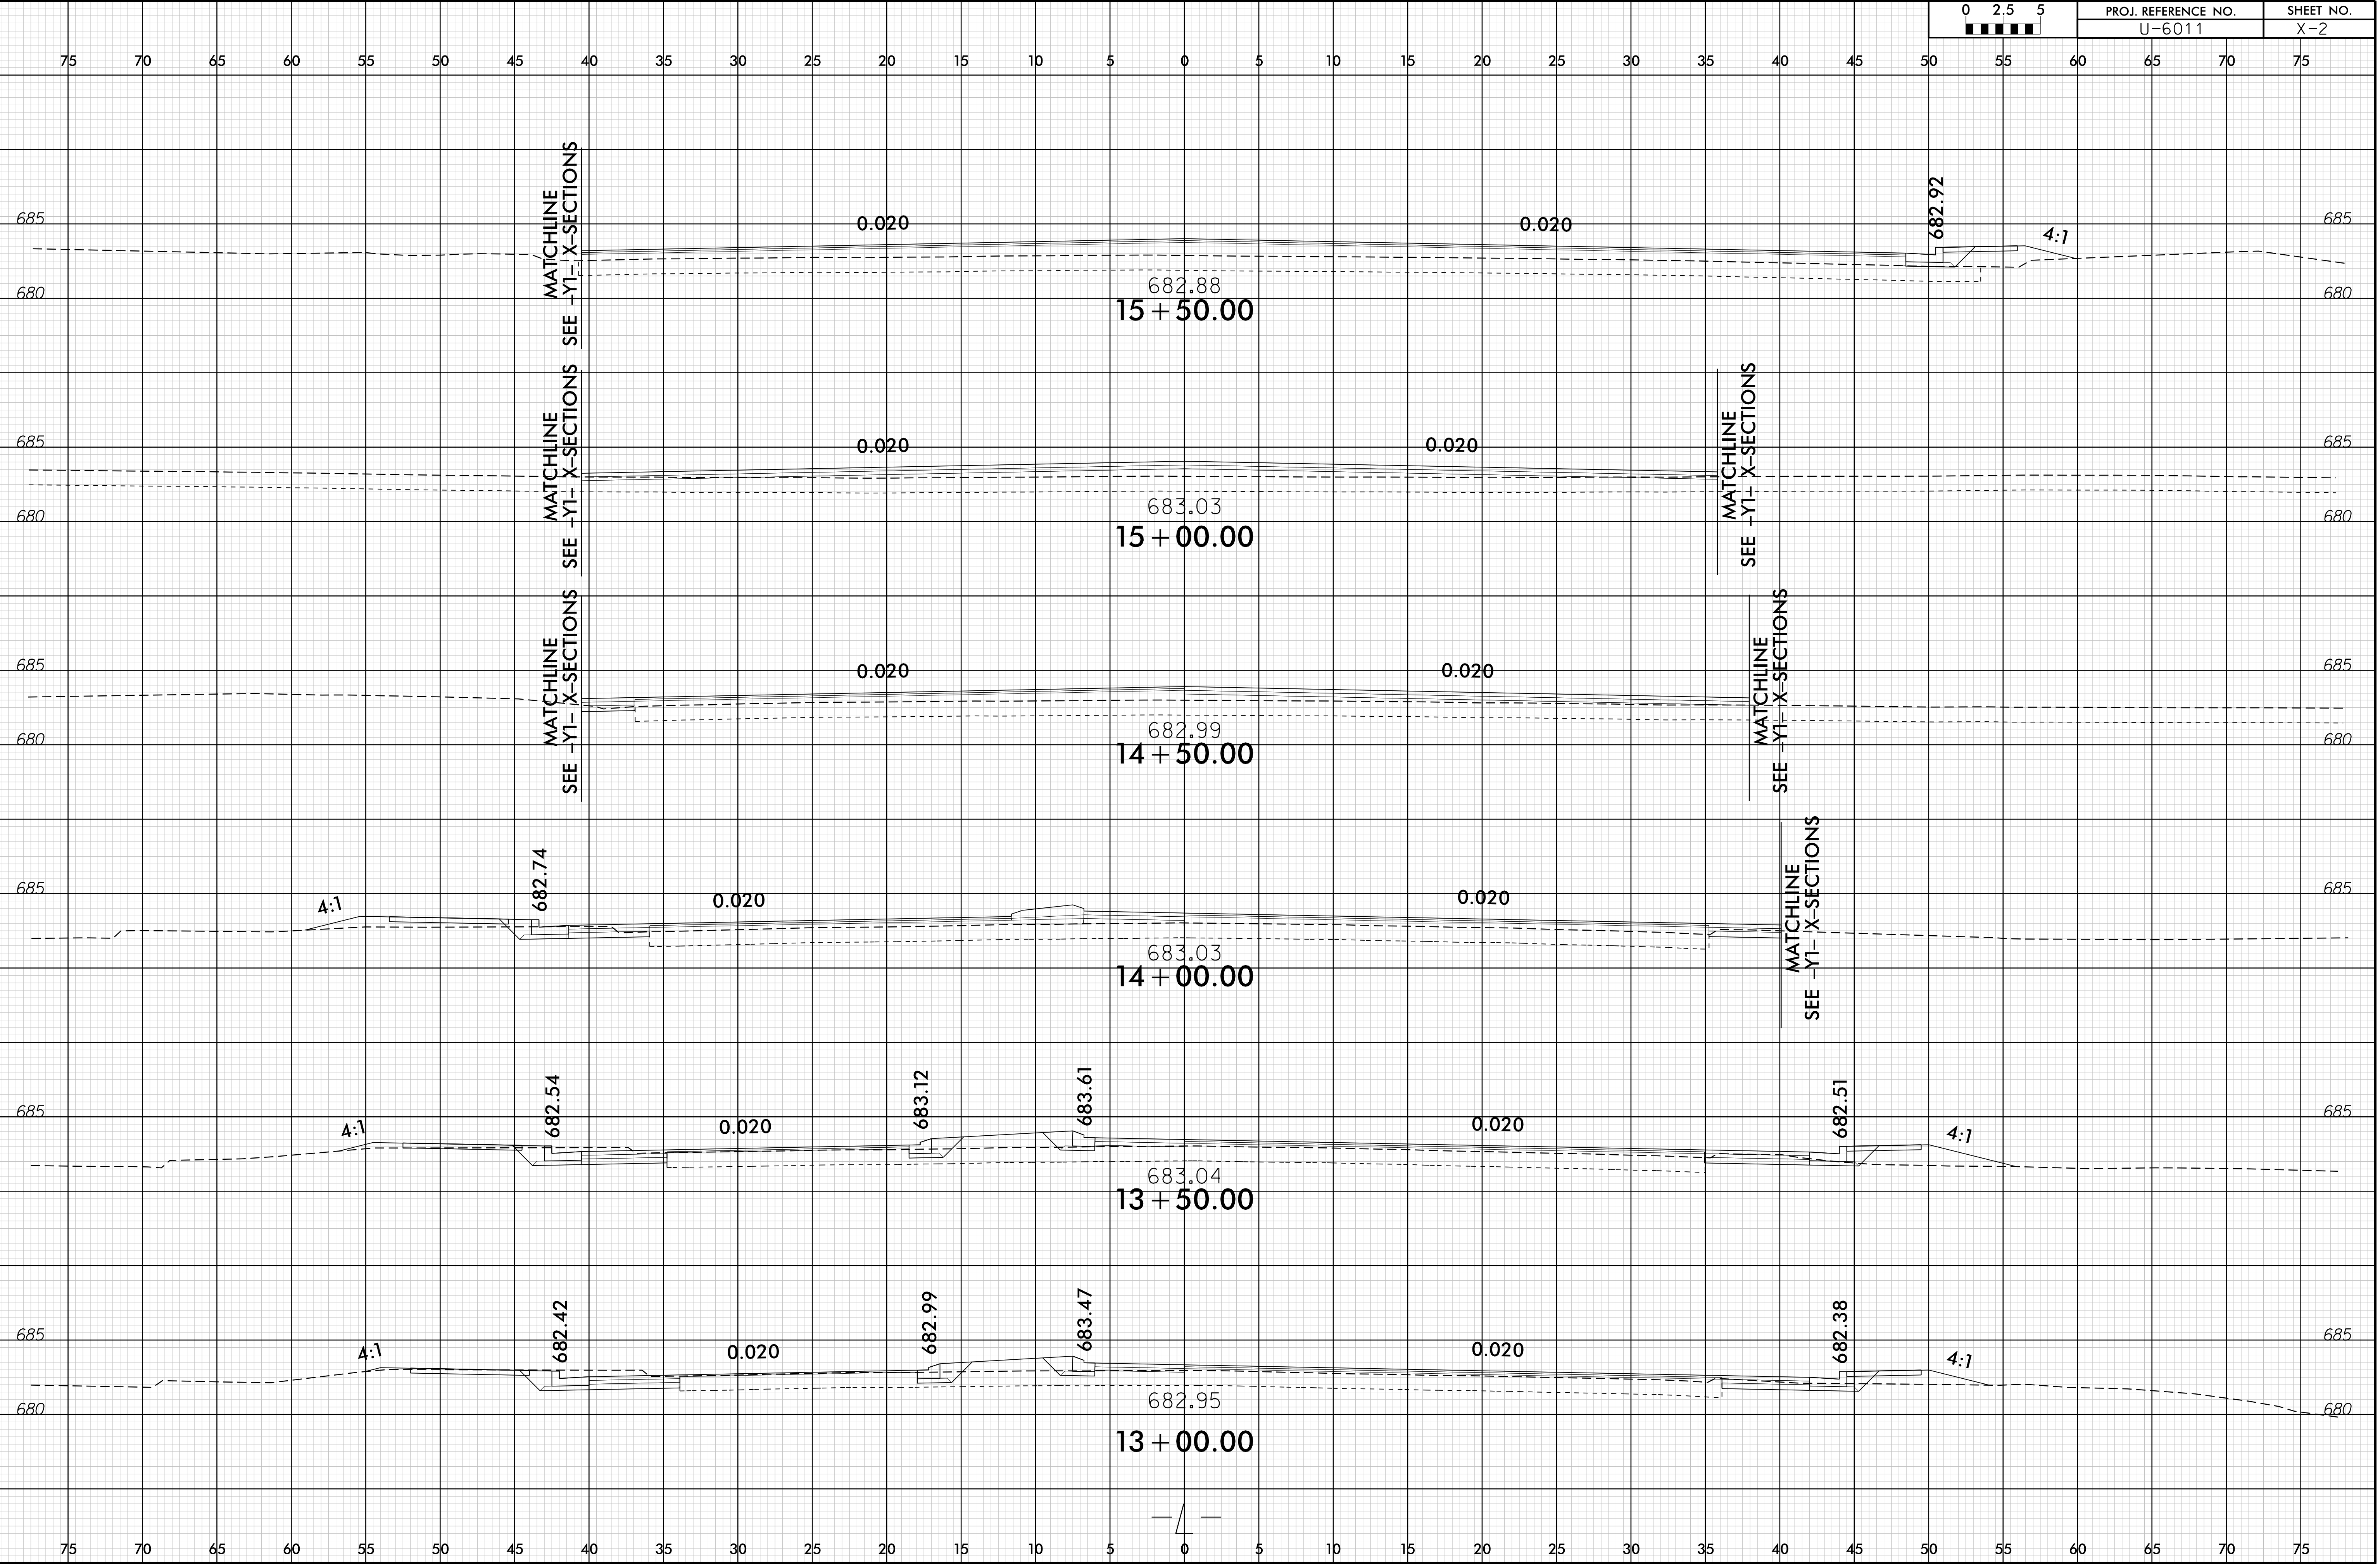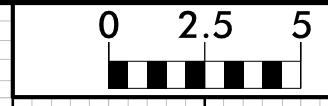

6/23/16

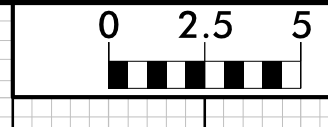



PROJ. REFERENCE NO.	SHEET NO.
U-6011	X-3

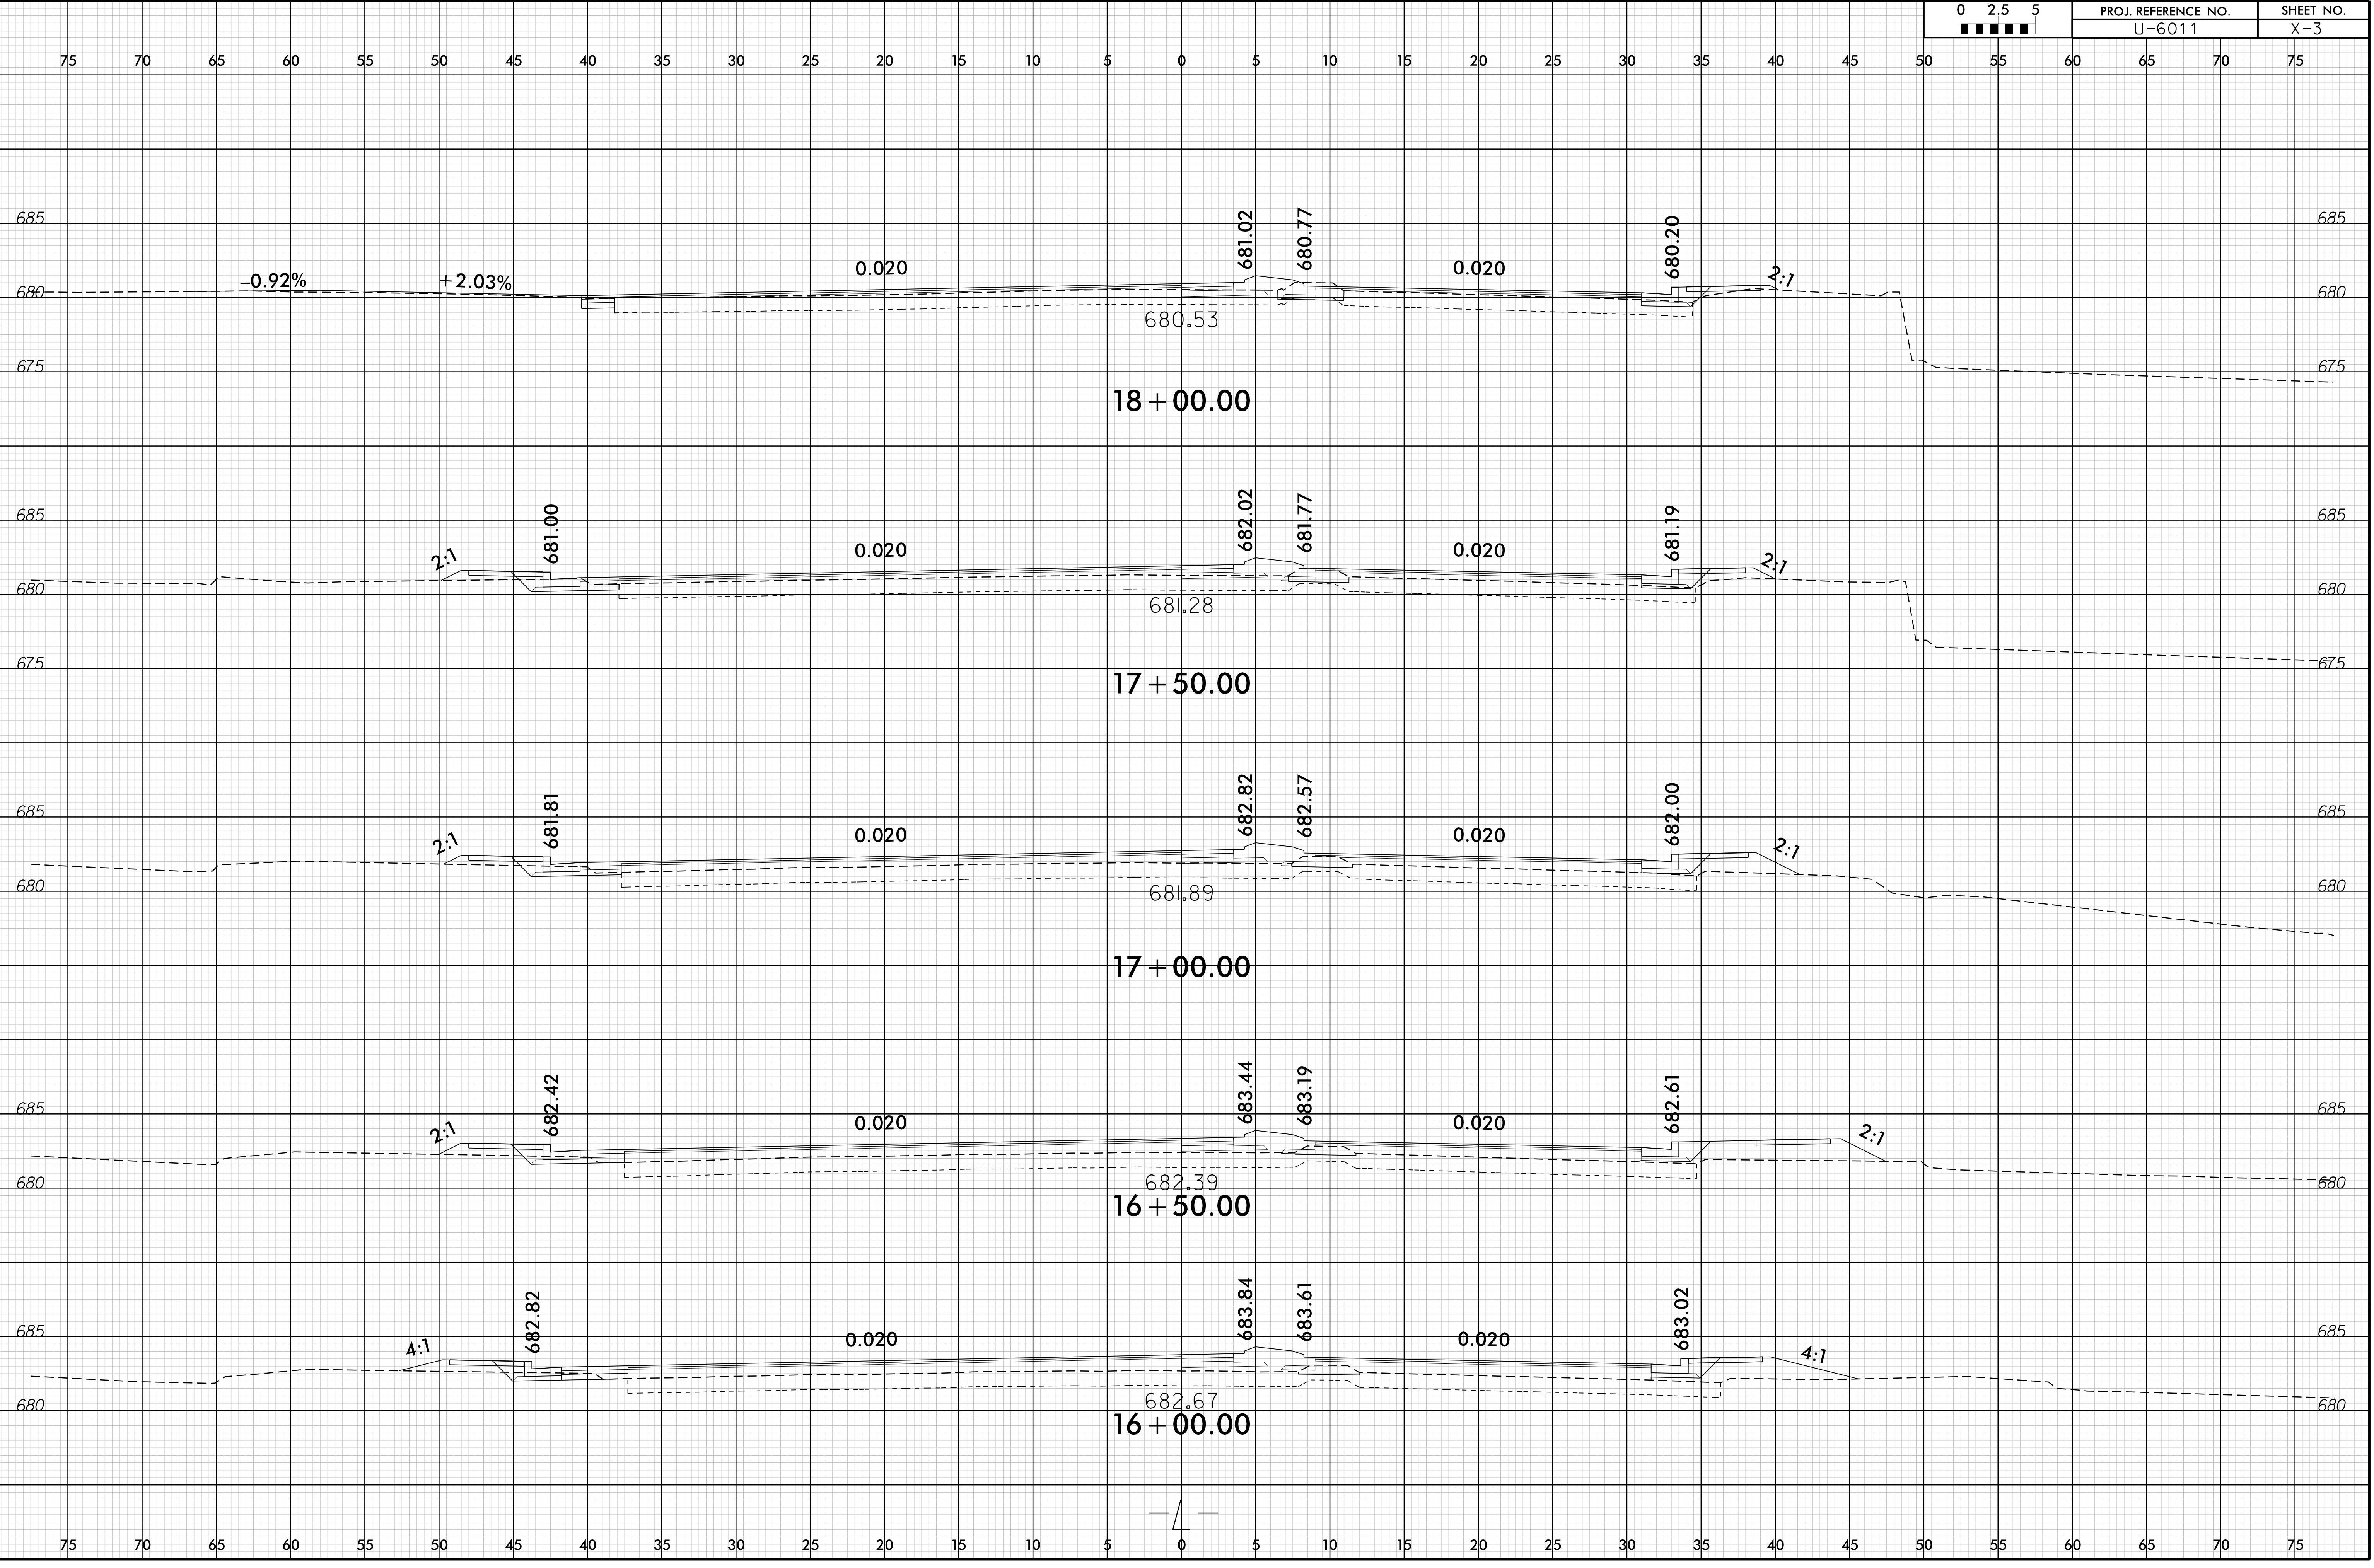

04-MAR-2025 16:31  
 I:\U-6011\Drawings\XSC-U-6011\_Rdy\_XPL.dgn  
 \$\$\$USERNAME\$\$\$





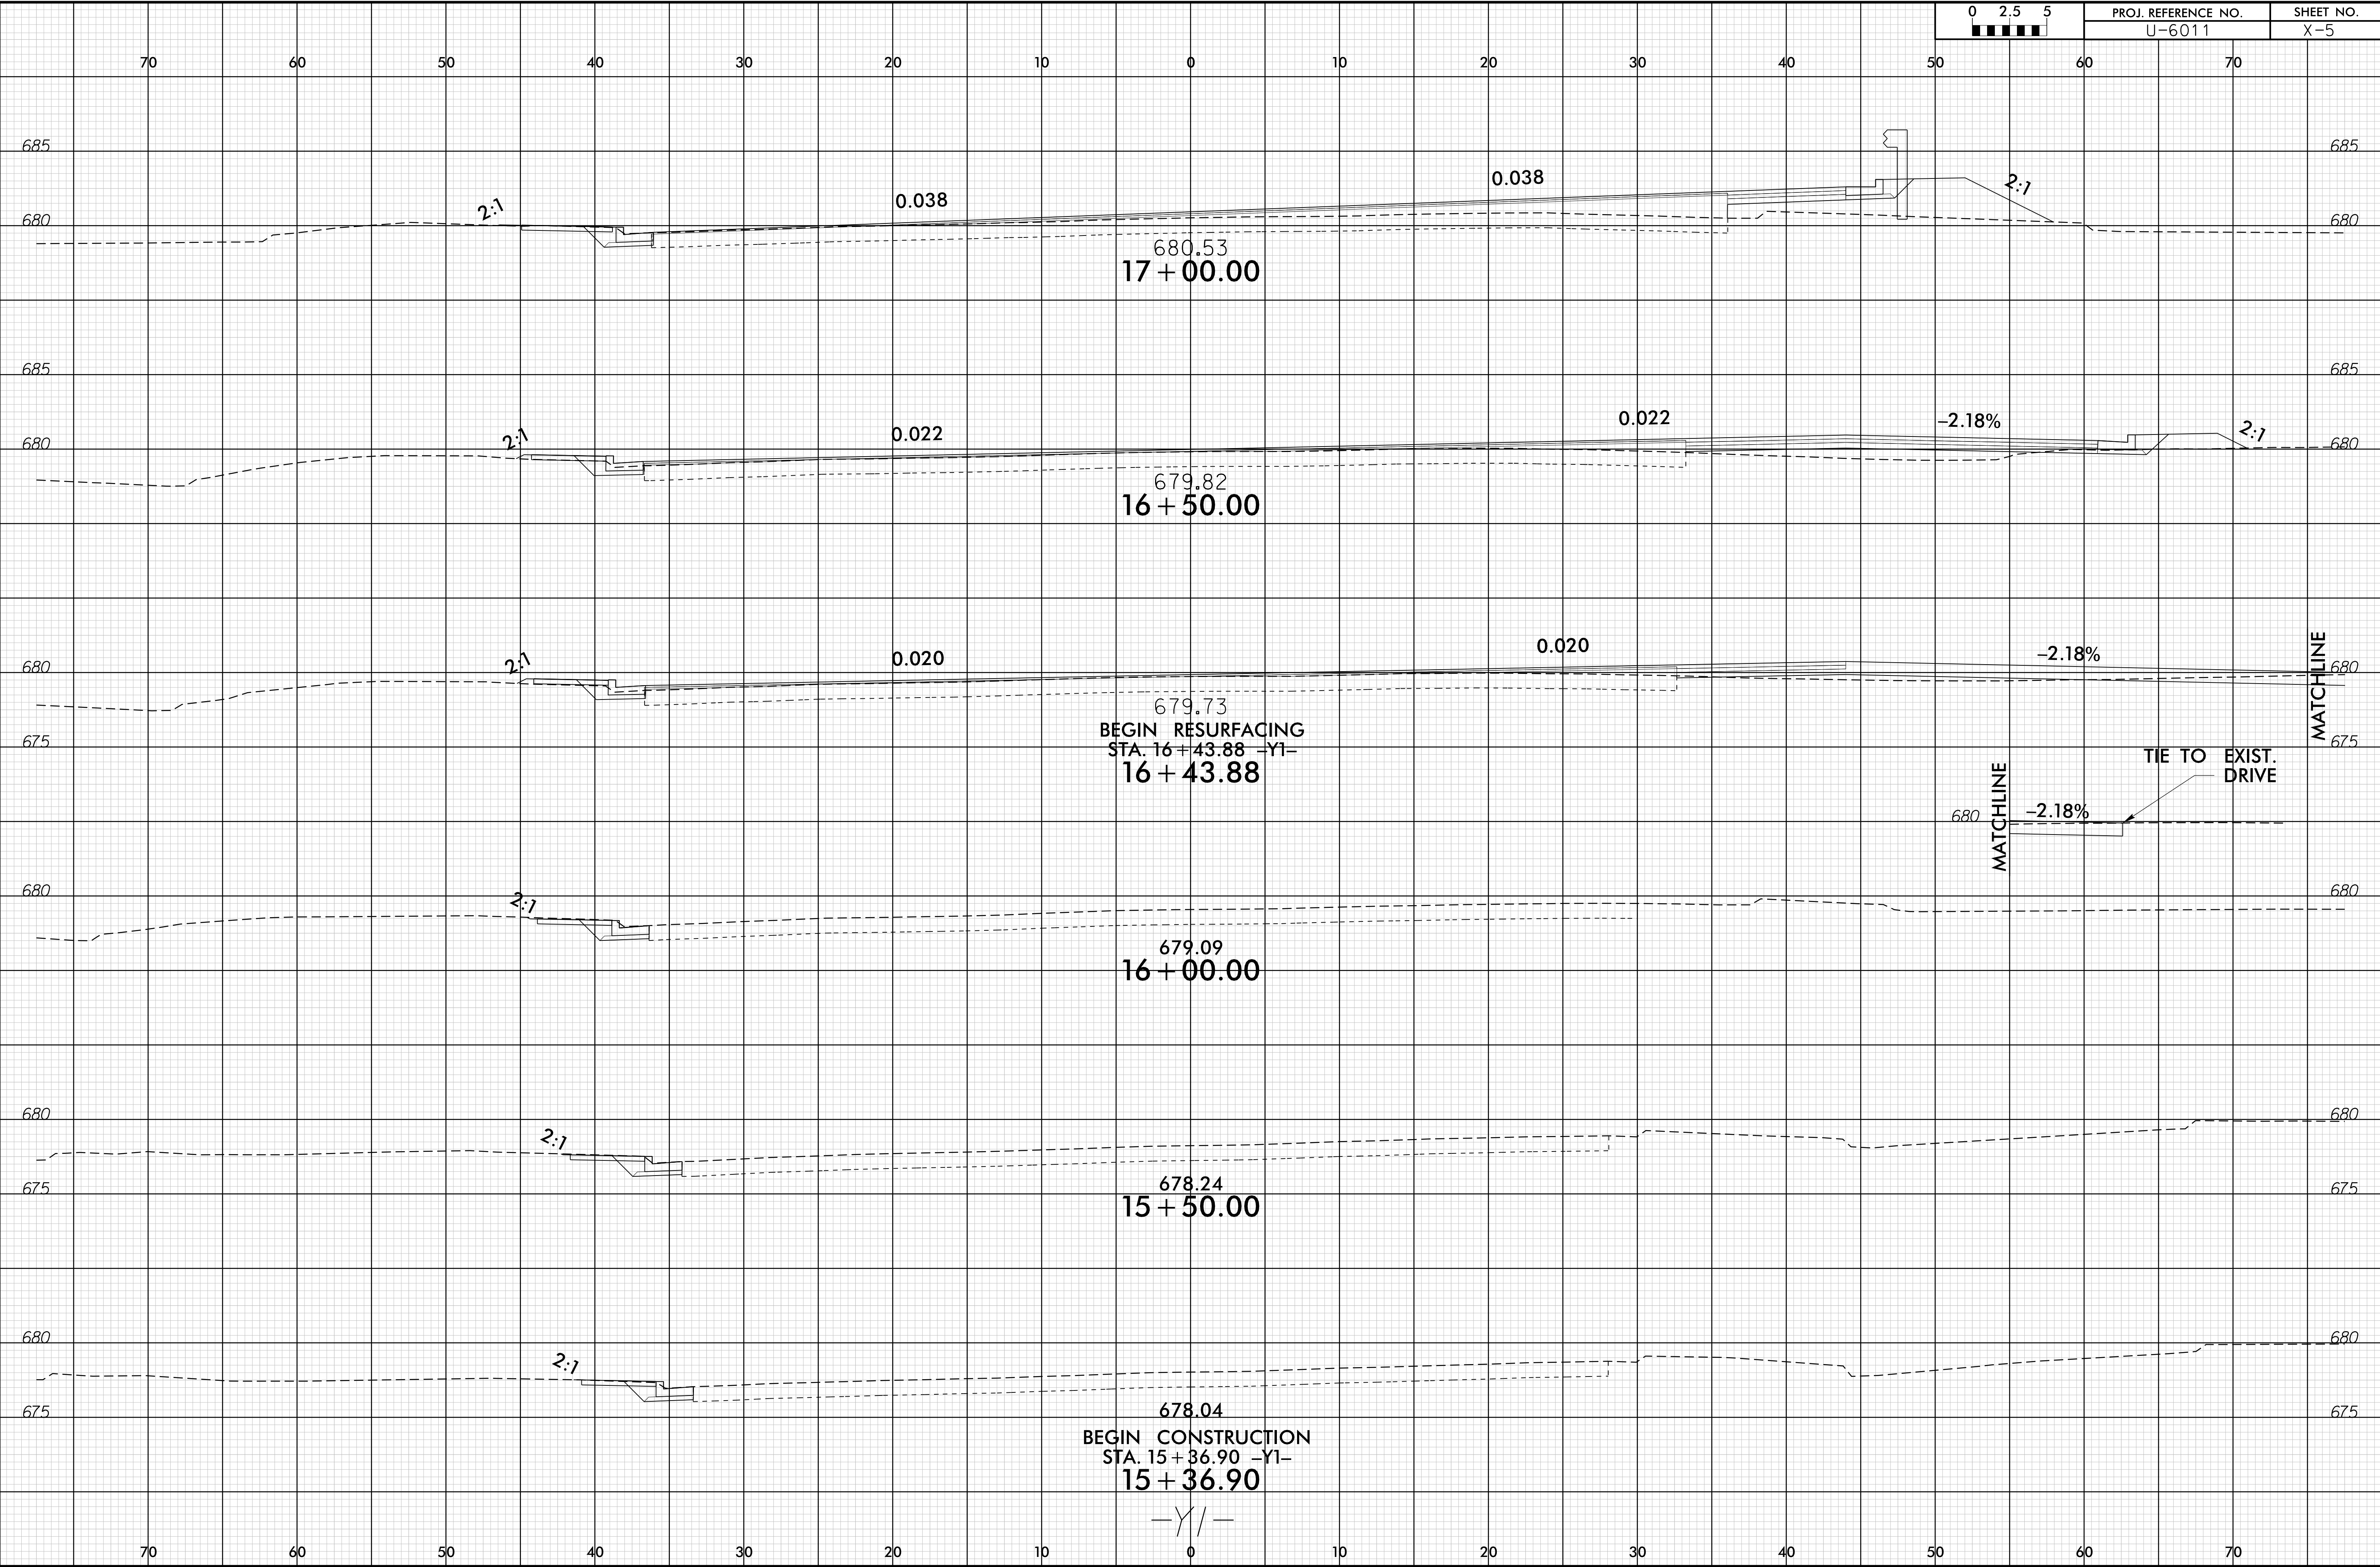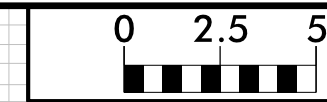

680.53  
17 + 00.00

679.82  
16 + 50.00



679.73  
BEGIN RESURFACING  
STA. 16 + 43.88 -Y1-  
16 + 43.88

679.09  
16 + 00.00

678.24  
15 + 50.00

678.04  
BEGIN CONSTRUCTION  
STA. 15 + 36.90 -Y1-  
15 + 36.90

-Y1-

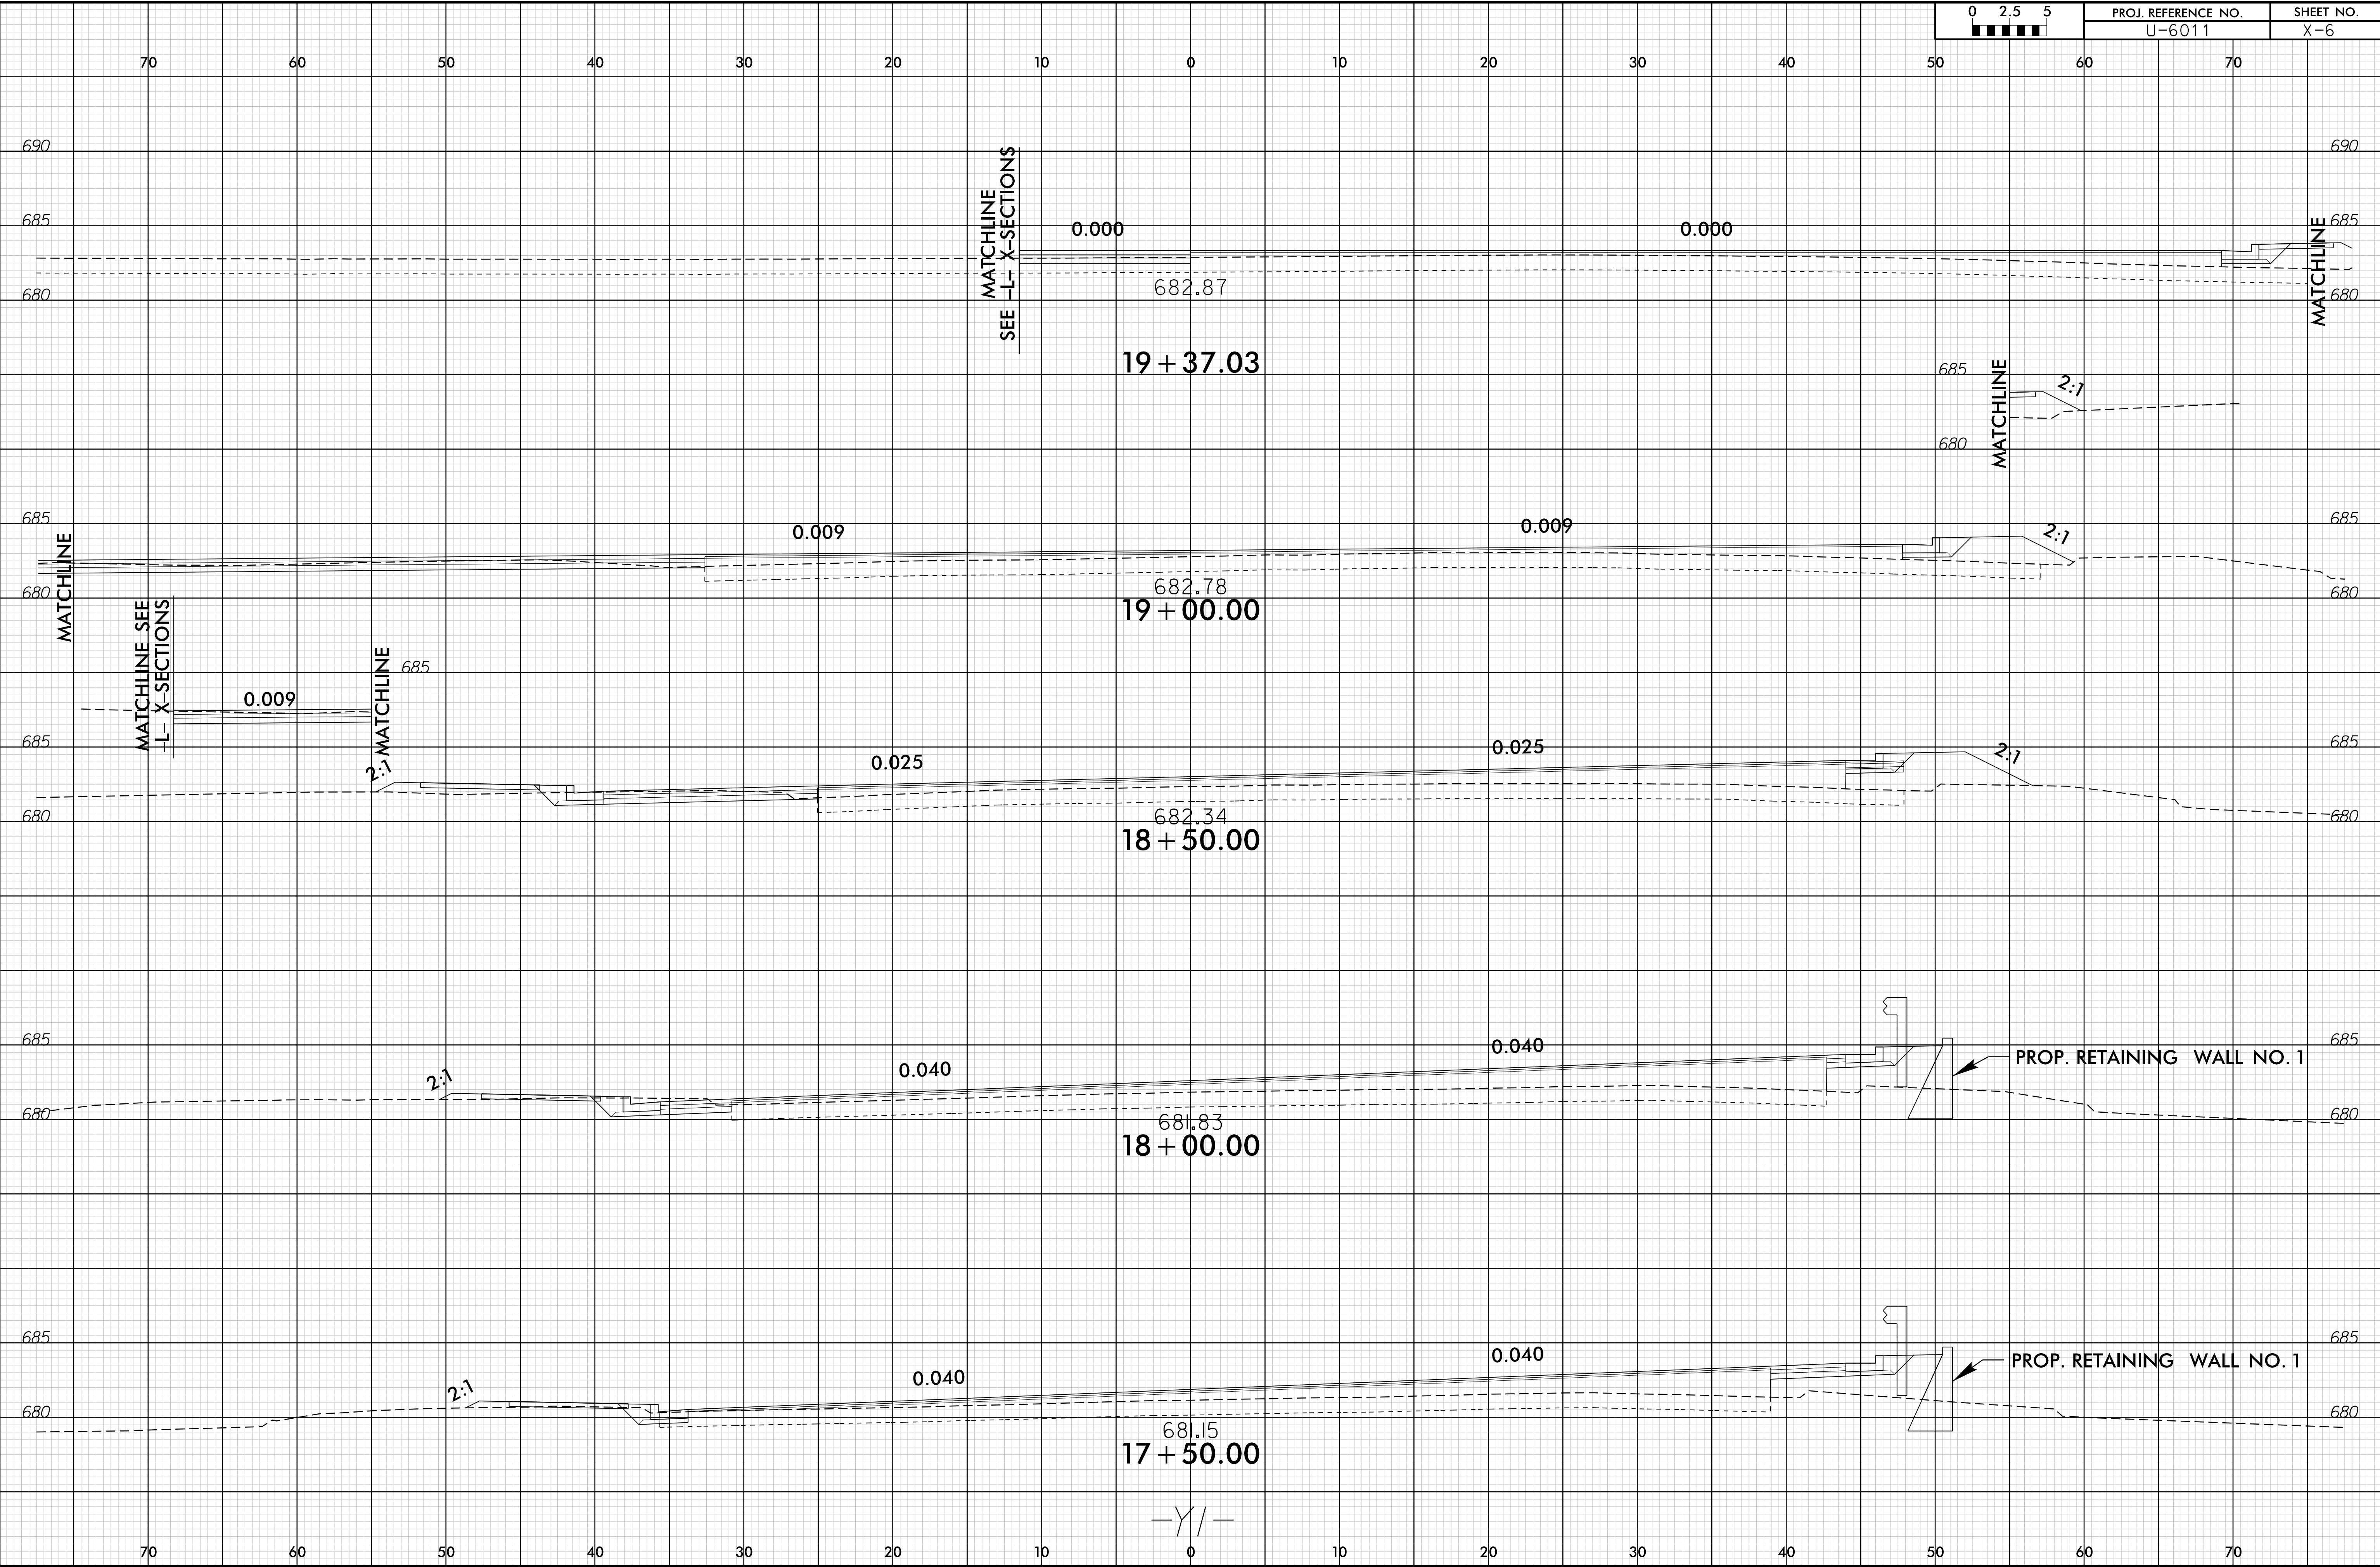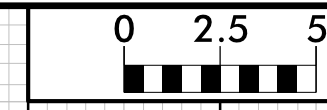

MATCHLINE  
SEE -L- X-SECTIONS

MATCHLINE

MATCHLINE

MATCHLINE

MATCHLINE SEE  
-L- X-SECTIONS

MATCHLINE

PROP. RETAINING WALL NO. 1

PROP. RETAINING WALL NO. 1

0.000

0.000

0.009

0.009

0.009

0.025

0.025

0.040

0.040

0.040

0.040

19 + 37.03

19 + 00.00

18 + 50.00

18 + 00.00

17 + 50.00

682.87

682.78

682.34

681.83

681.15

-Y/-

2:1


2:1

2:1



2:1

2:1



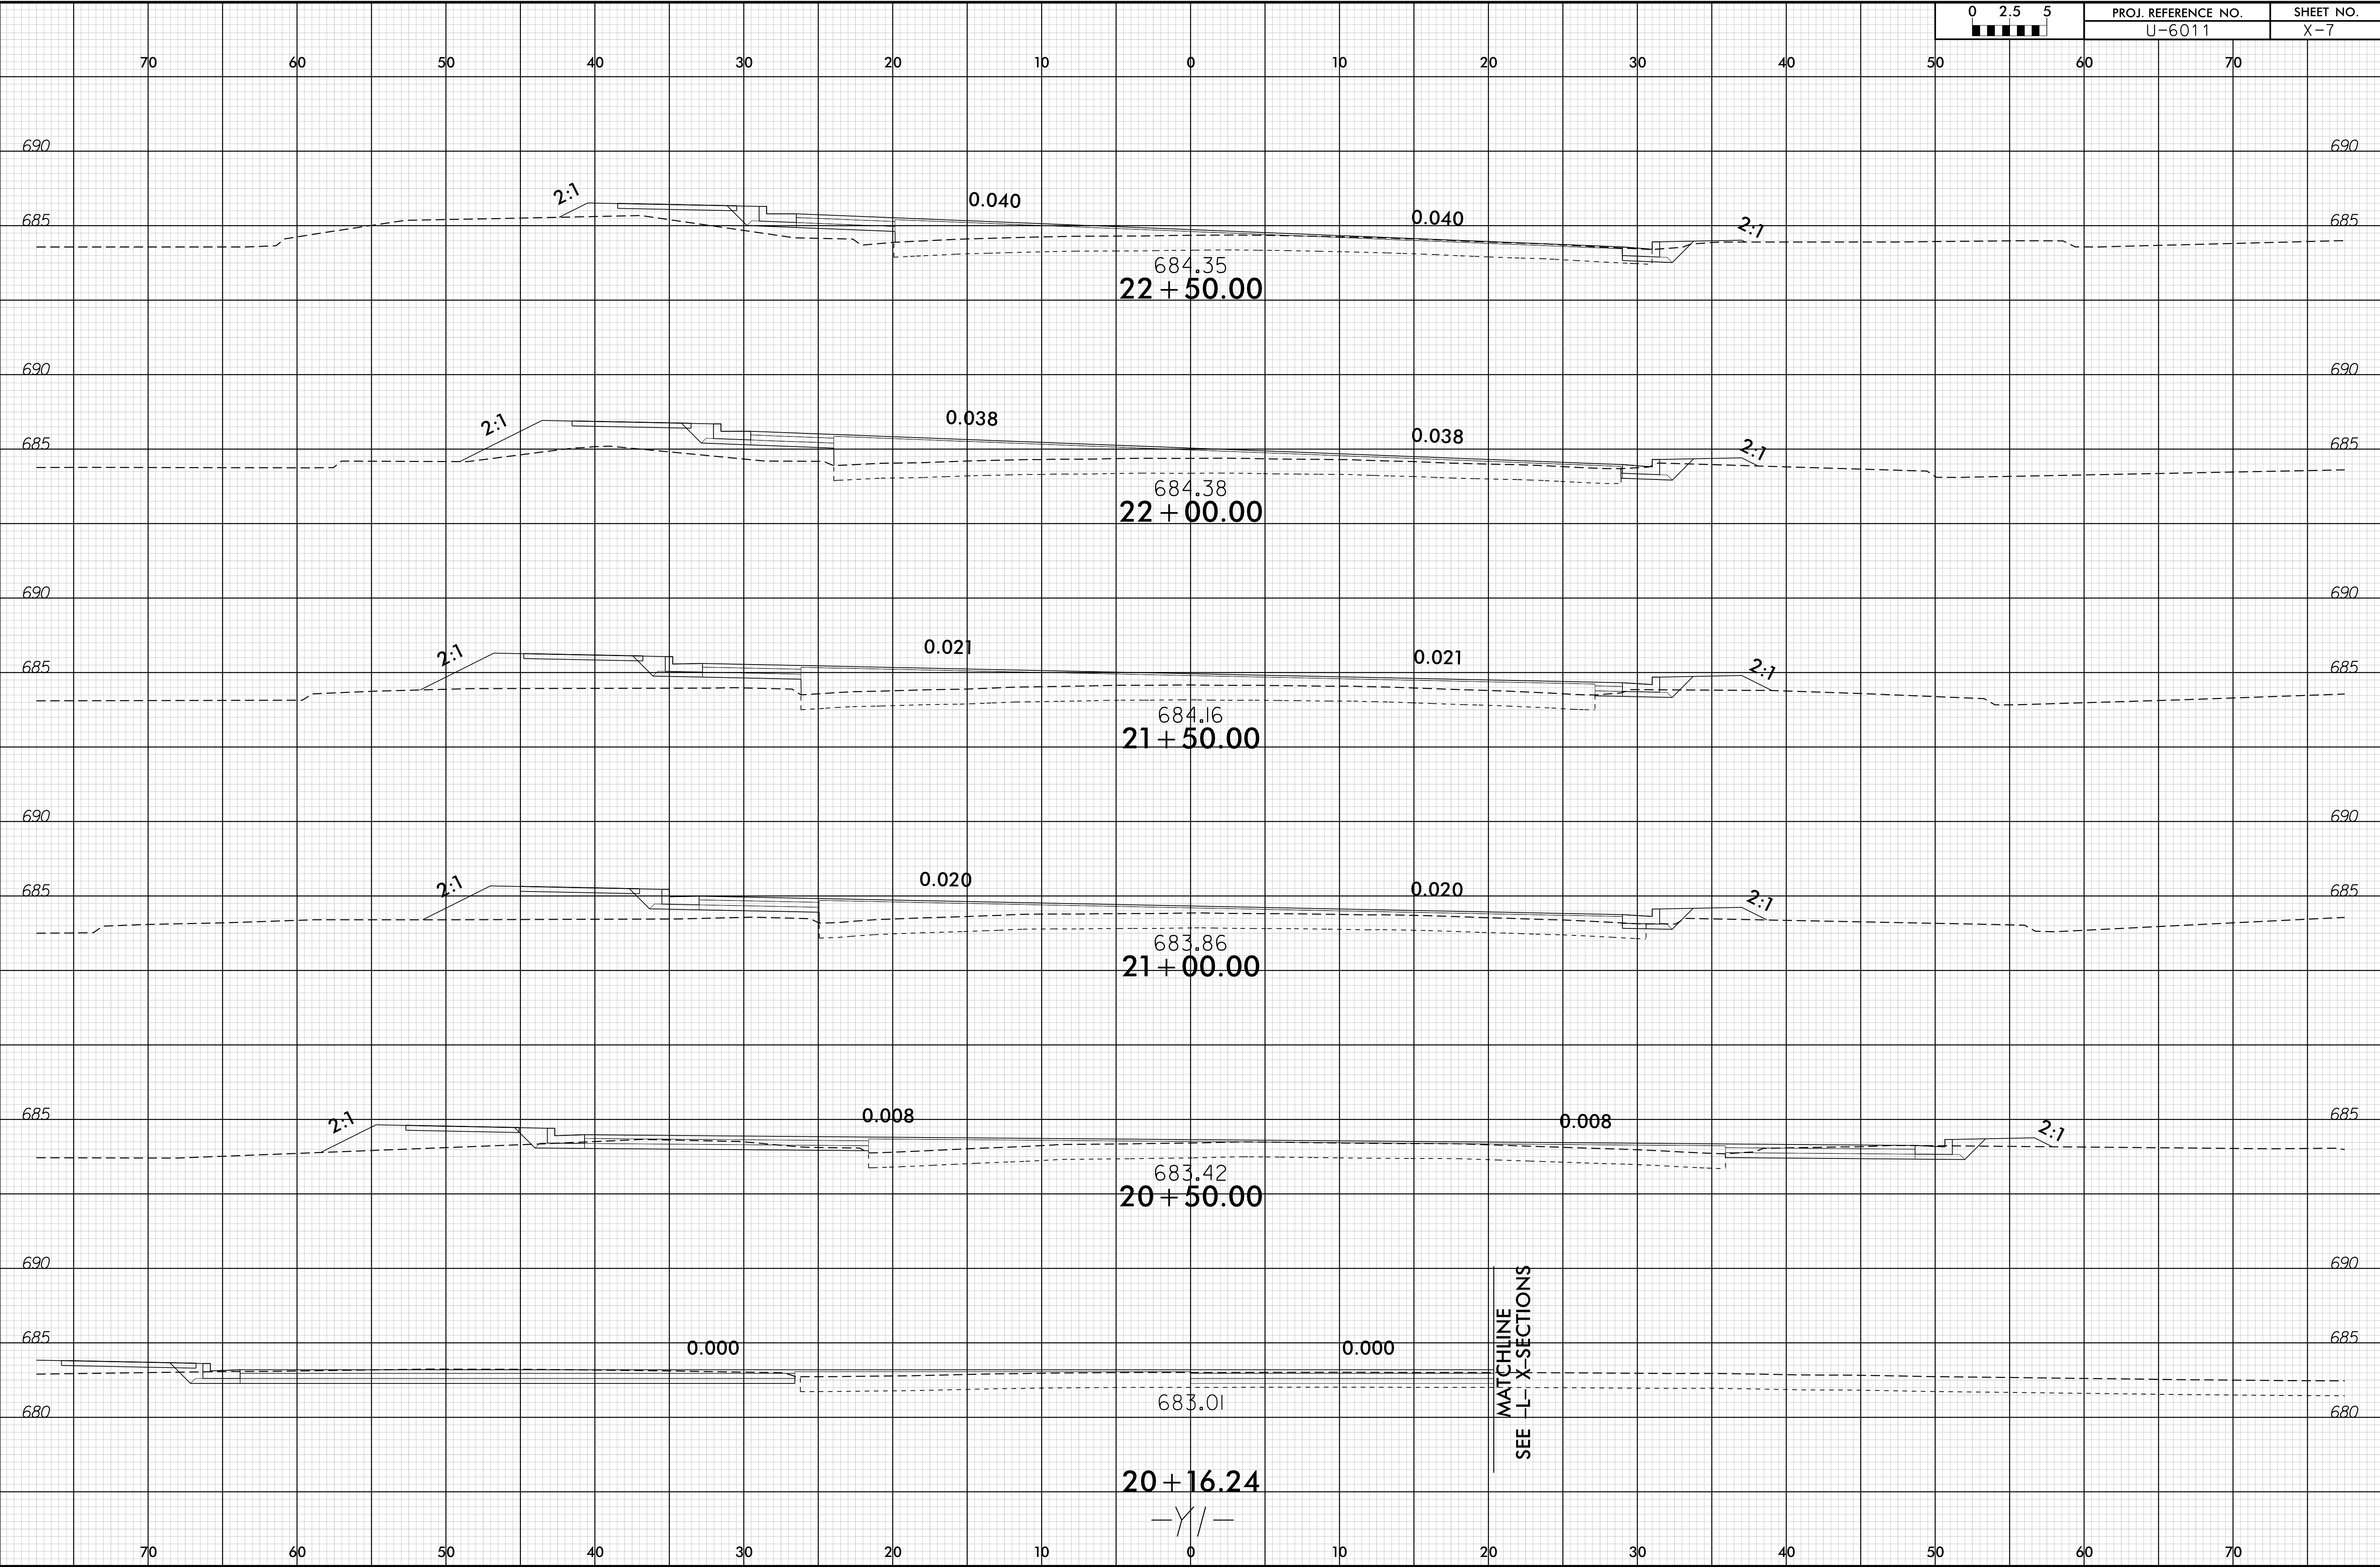

MATCHLINE  
SEE L-X SECTIONS

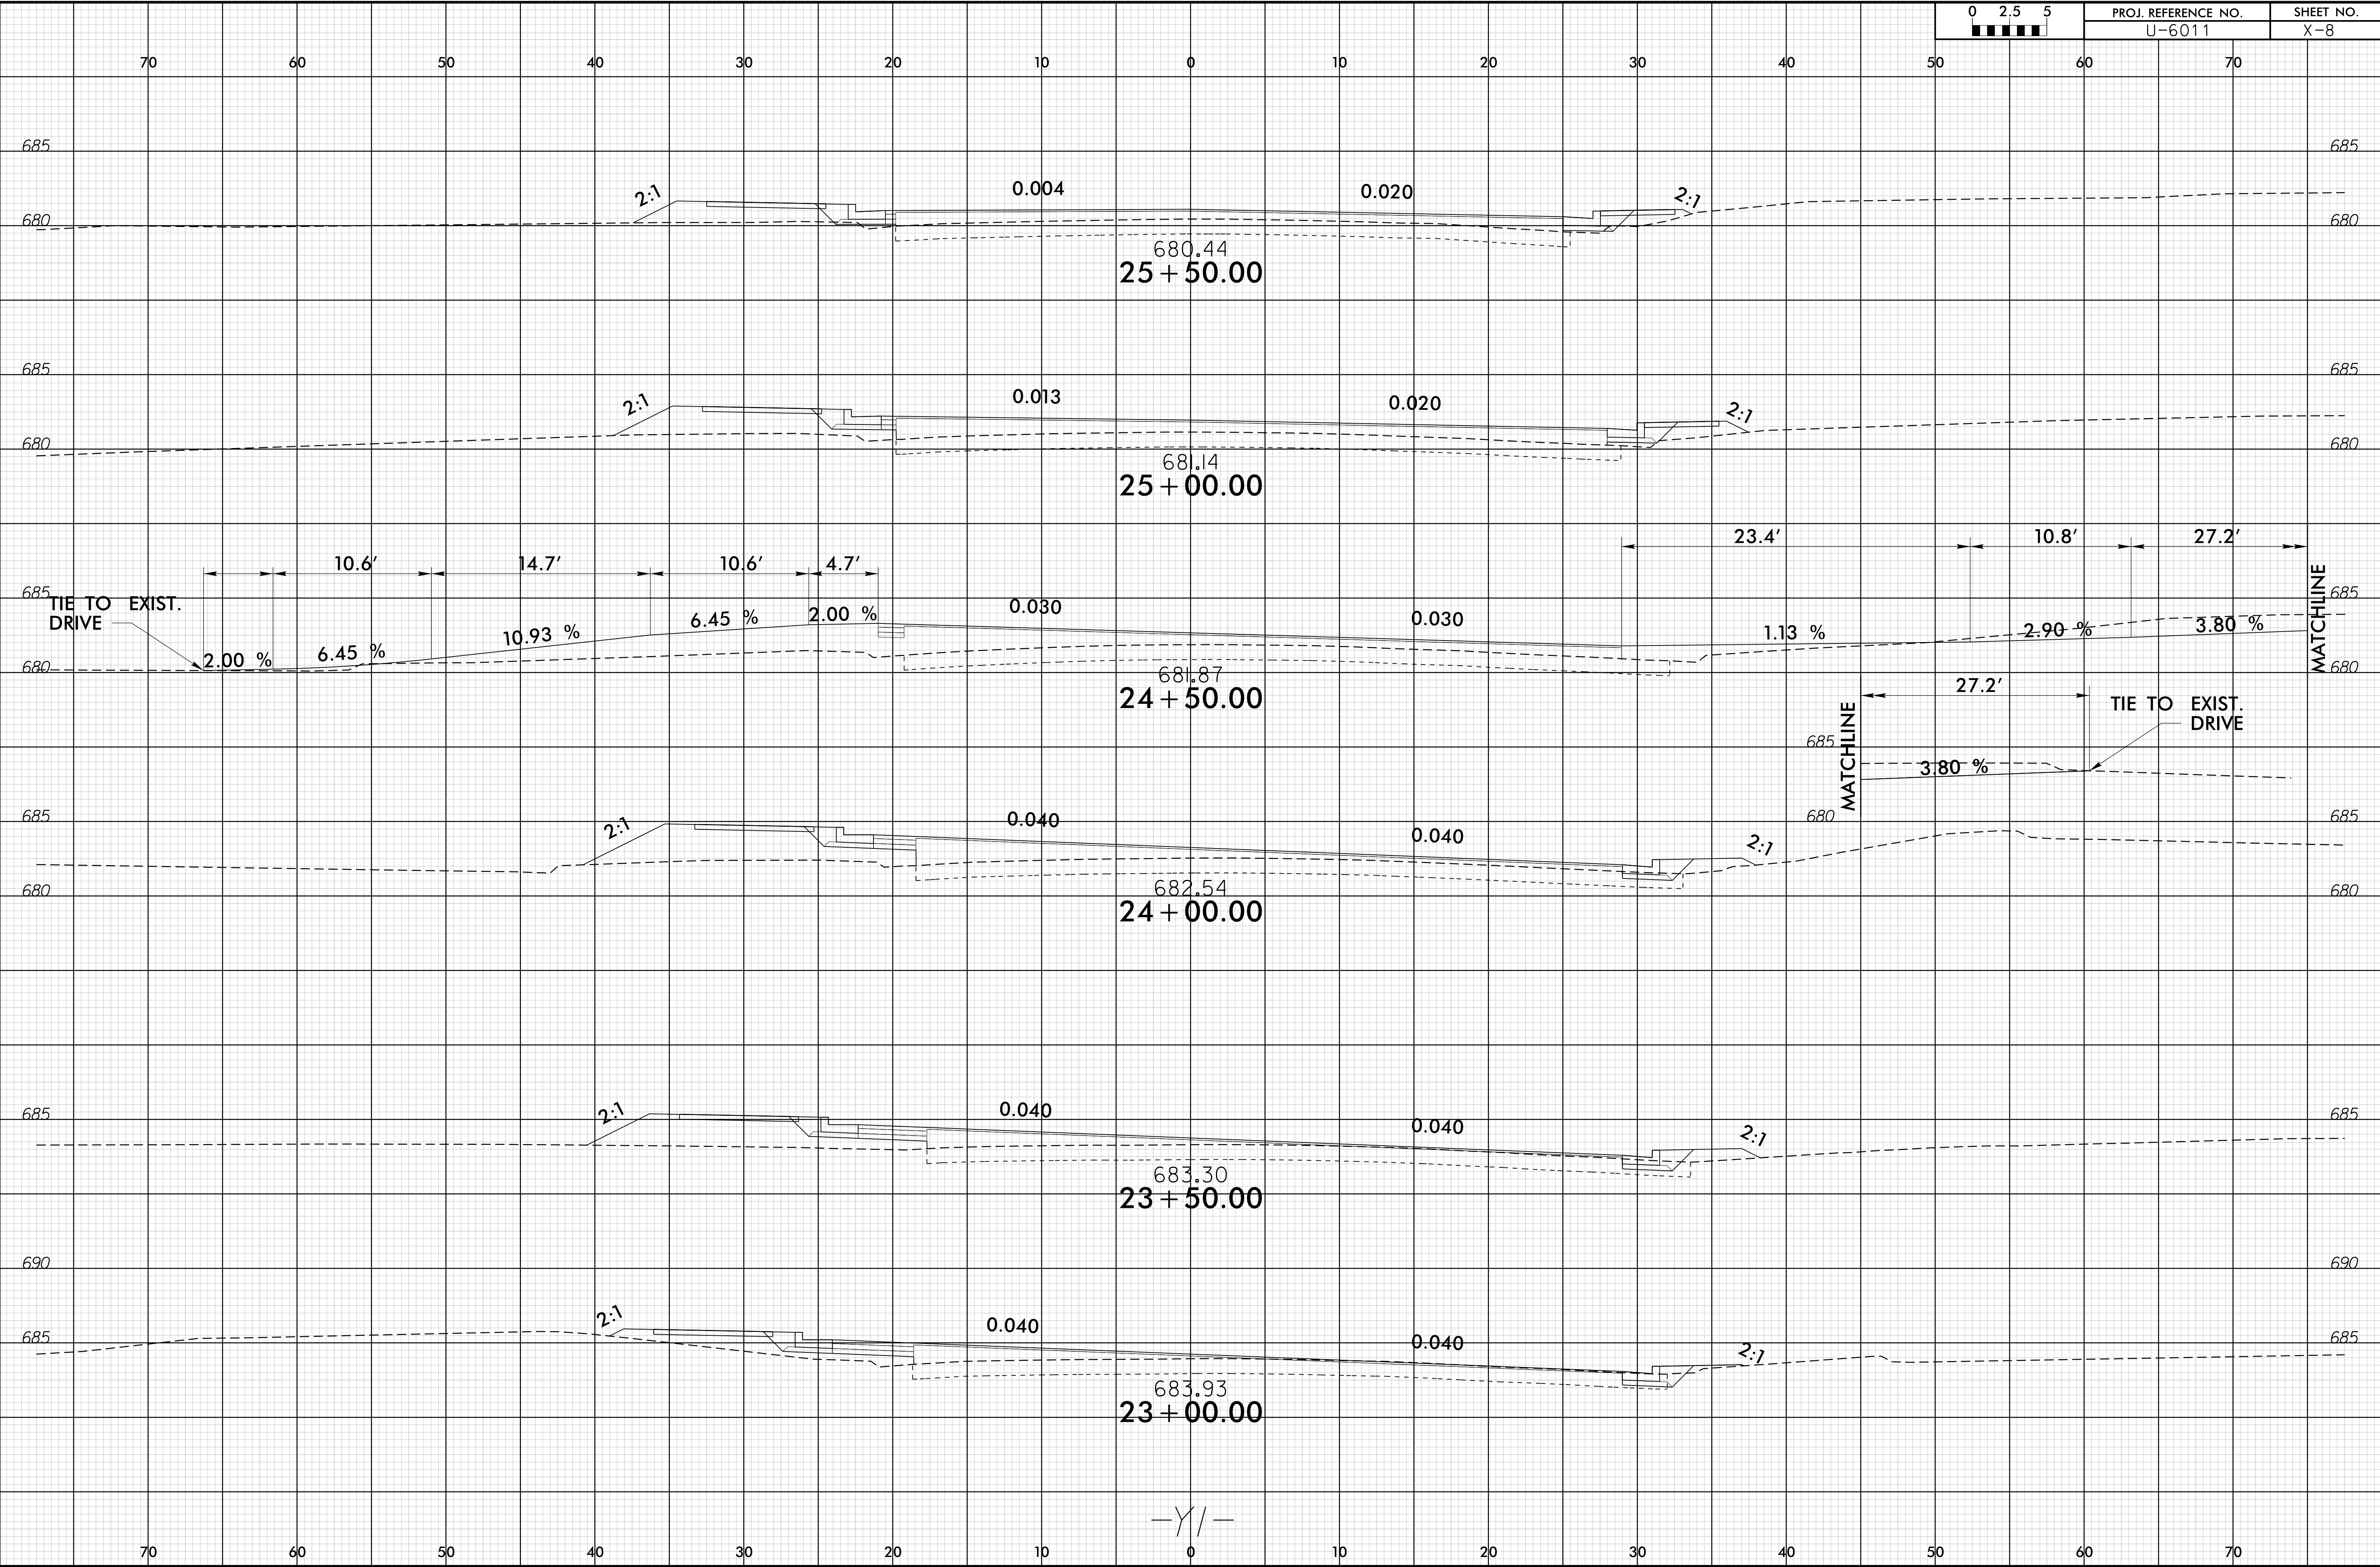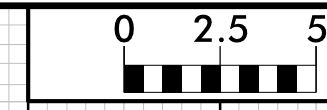

-Y/-

70

60

50

40

30

20

10

0

10

20

30

40

50

60

70

680

675

680

675

2:1

0.020

0.020

2:1

676.86

END ROAD CONSTRUCTION  
STA. 27 + 32.93 -Y1-

27 + 32.93

680

675

680

675

2:1

0.020

0.020

2:1

677.69

27 + 00.00

680

675

680

675

0.020

0.020

678.76

26 + 50.00

680

675

680

675

2:1

0.020

0.020

4:1

679.67

26 + 00.00

-Y1-

70

60

50

40

30

20

10

0

10

20

30

40

50

60

70