


150 140 130 120 110 100 90 80 70 60 50 40 30 20 10 0 10 20 30 40 50 60 70 80 90 100 110 120 130 140 150

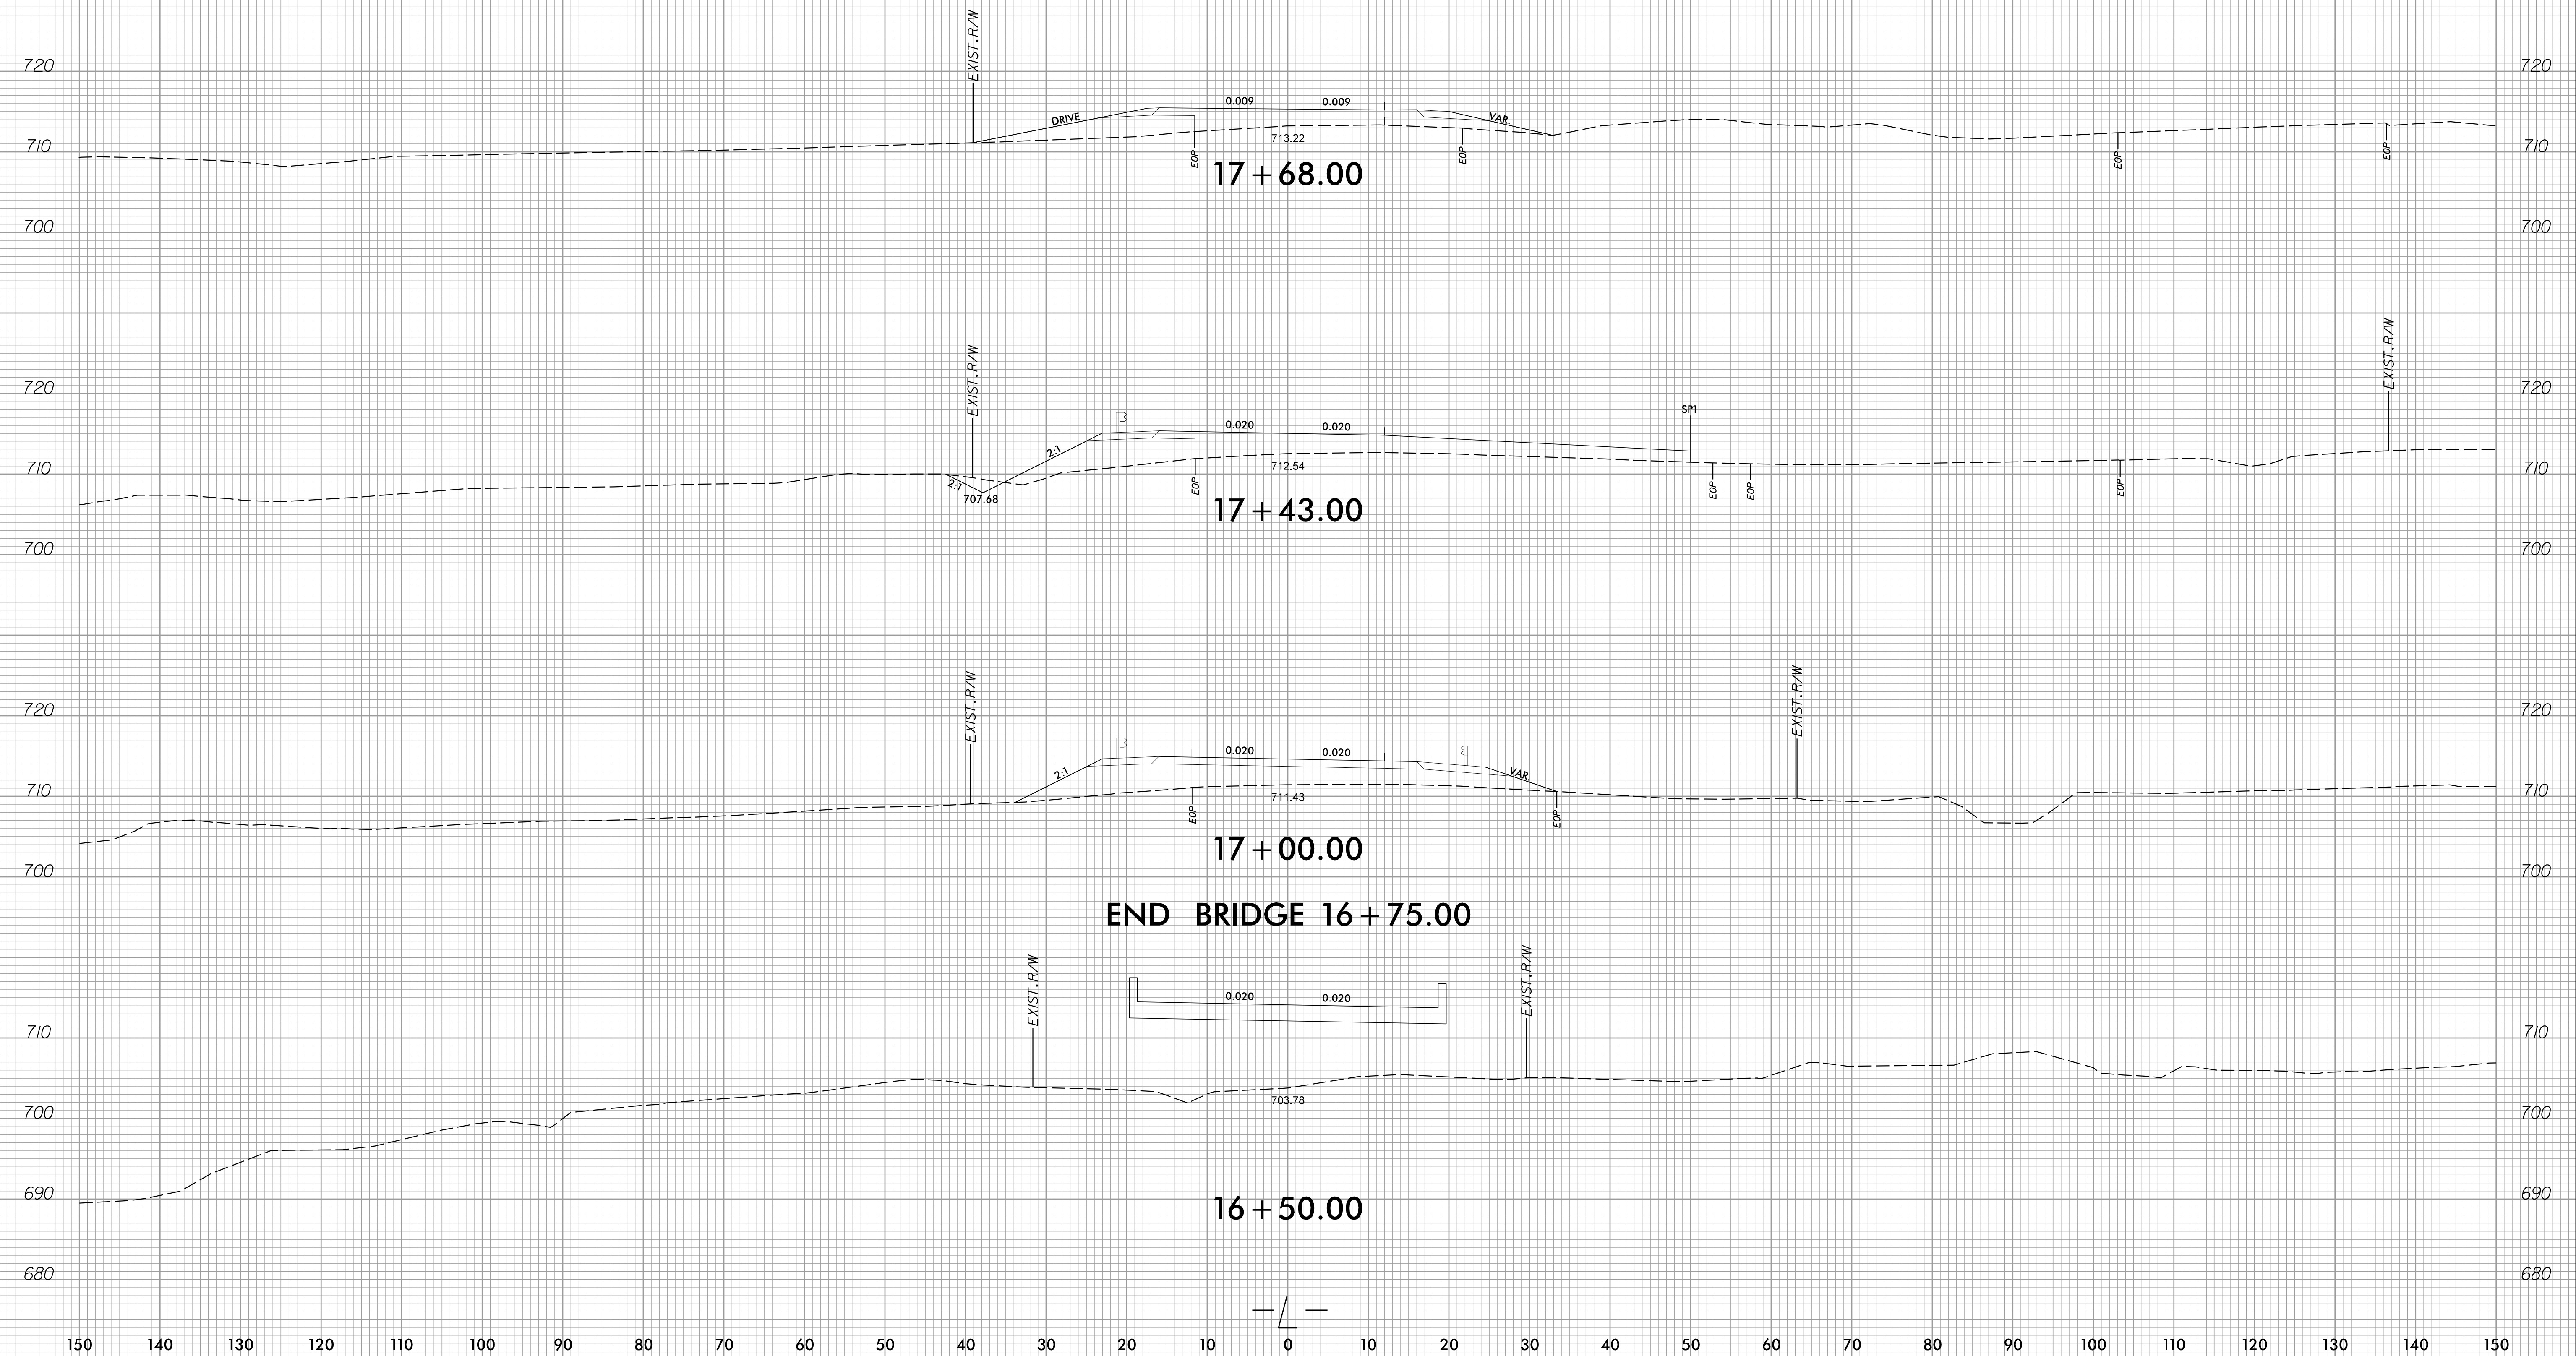

1/16/2025 8:48:28 AM  
 c:\pwworking\hmm\raii-transit\cor66165\0178362\400224\_rdy\_xpl.i.dgn  
 150 EOP.dgn