


PROJECT REFERENCE
17BP.7.R.116

SHEET NO.
X-7

150 140 130 120 110 100 90 80 70 60 50 40 30 20 10 0 10 20 30 40 50 60 70 80 90 100 110 120 130 140 150

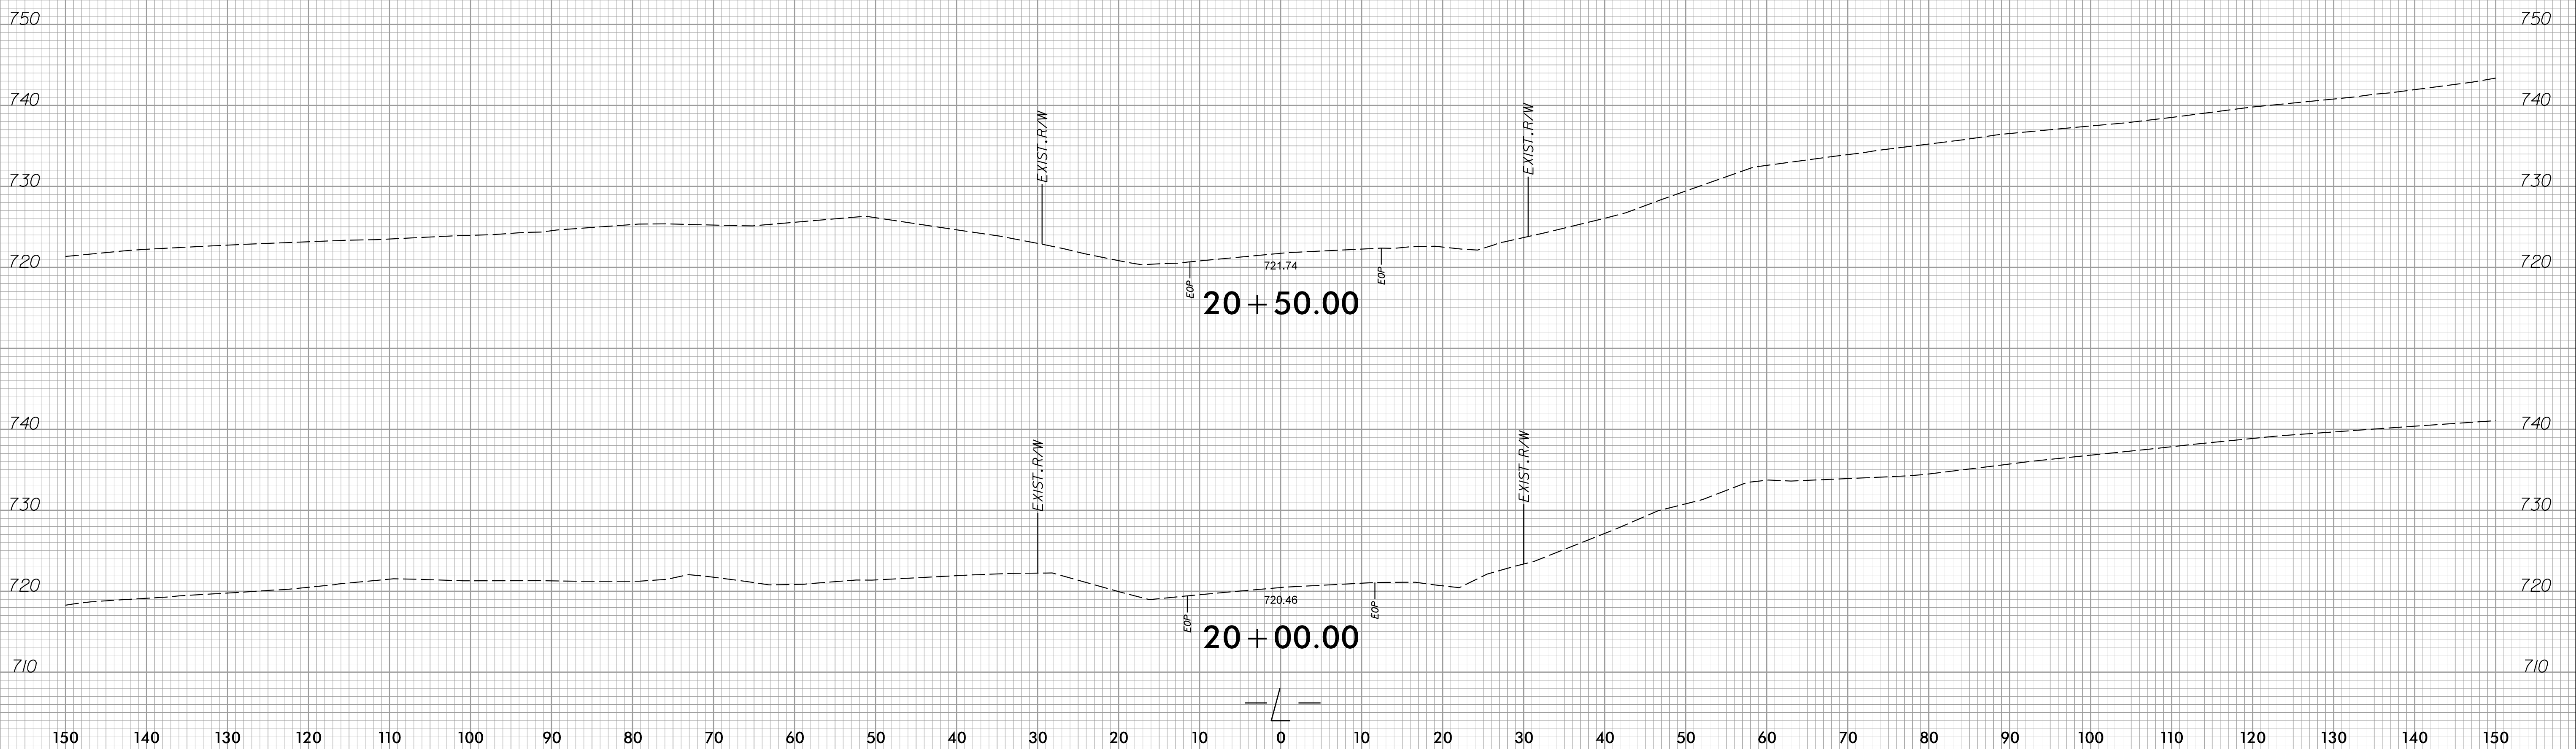

1/16/2025 8:48:45 AM
c:\pwworking\hmm\raii-transit\cor66165\0178362\400224_rdy_xpl.i.dgn
150 E:\01.dgn