


50-0708-09

TIP PROJECT: 17BP.7.R.116

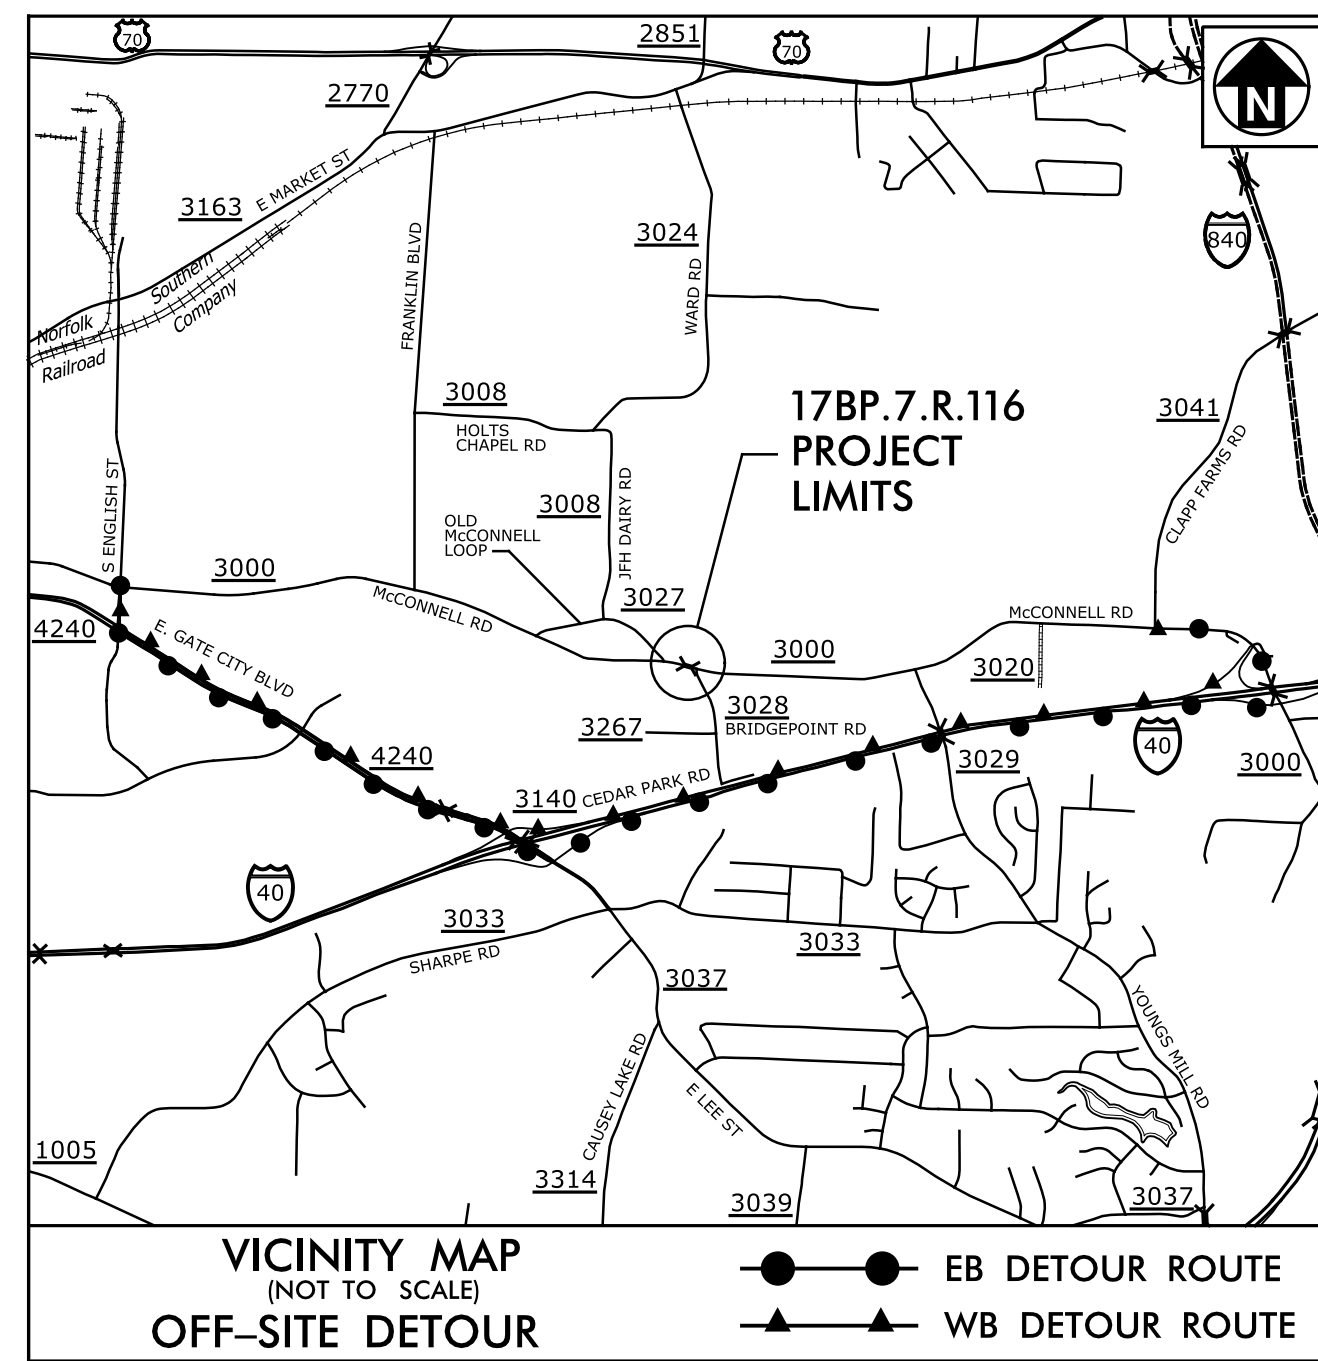

STATE OF NORTH CAROLINA
DIVISION OF HIGHWAYS

**UTILITIES BY OTHERS PLANS
GUILFORD COUNTY**

**LOCATION: BRIDGE NO. 224 OVER SOUTH BUFFALO CREEK
ON SR 3000 (McCONNELL ROAD)**

TYPE OF WORK: UTILITY RELOCATION OF POWER, PHONE AND CATV


T.I.P. NO.

17BP.7.R.116


SHEET NO.

UO-1

NOTE:
ALL UTILITY WORK SHOWN ON THIS SHEET WILL BE DONE BY OTHERS.
NO PAYMENT WILL BE MADE TO THE CONTRACTOR FOR UTILITY WORK SHOWN ON THIS SHEET.

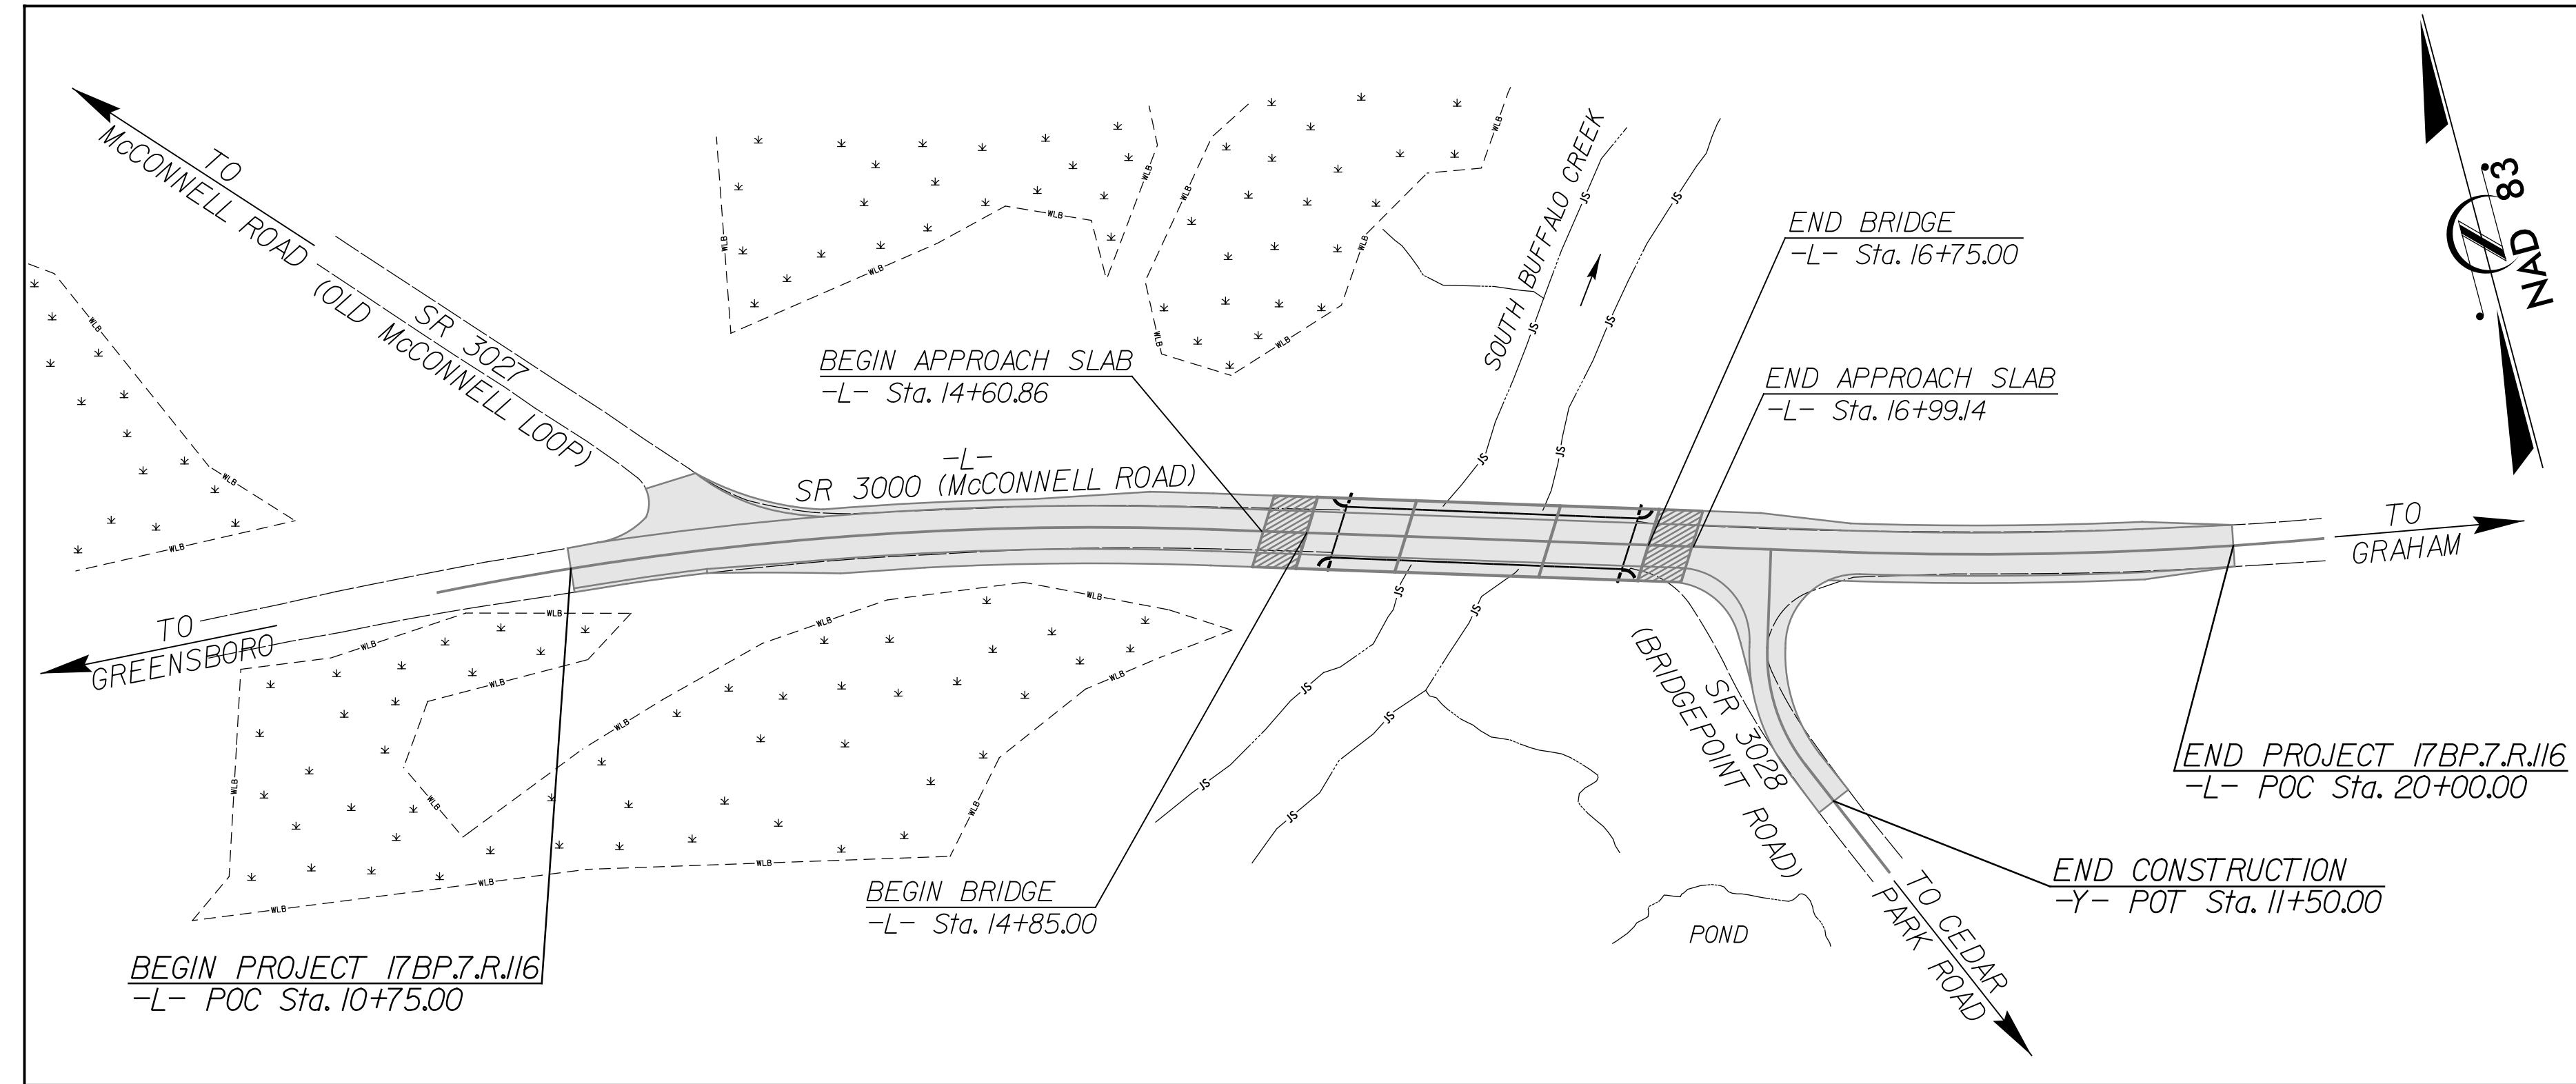

GRAPHIC SCALES

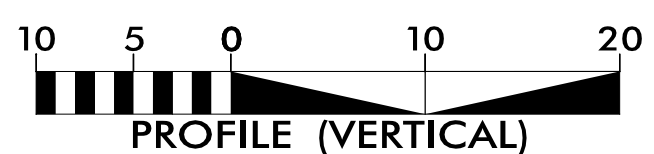

INDEX OF SHEETS

SHEET NO.:	DESCRIPTION:
UO-1	TITLE SHEET
UO-02	UBO PLAN SHEET

UTILITY OWNERS WITH CONFLICTS


- (A) PHONE - AT&T
- (B) PHONE - AT&T LONG DISTANCE
- (C) POWER - DUKE ENERGY
- (D) CATV - SPECTRUM
- (E) PHONE - VERIZON
- (F) PHONE - U.S. GEOLOGICAL SURVEY
- (G) PHONE - CENTURYLINK /LUMEN

PREPARED IN THE OFFICE OF:

Wooten

120 North Boylan Avenue • Raleigh, NC 27603-1423
(919) 828-0531 • thewootencompany.com
License Number: F-0115

WEBB WHITE UTILITY PROJECT MANAGER
TOMMY MARTIN PROJECT UTILITY COORDINATOR

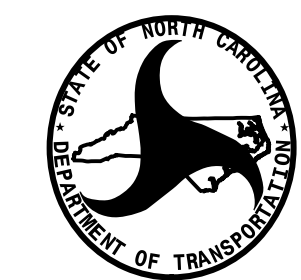

**DIVISION OF HIGHWAYS
UTILITIES UNIT**
1555 MAIL SERVICES CENTER
RALEIGH, NC 27699-1555
PHONE (919) 707-6690
FAX (919) 250-4151

AMY YORK WESTERN UTILITIES MANAGER
DAYTON MARTIN WESTERN REGION COORDINATOR
MARK COLE SENIOR UTILITY COORDINATOR
STEVE TREXLER UTILITY COORDINATOR

UTILITIES BY OTHERS

NOTE:
ALL PROPOSED UTILITY WORK SHOWN ON THIS SHEET WILL BE DONE BY OTHERS. NO PAYMENT WILL BE MADE TO THE CONTRACTOR FOR PROPOSED UTILITY WORK SHOWN ON THIS SHEET.

