


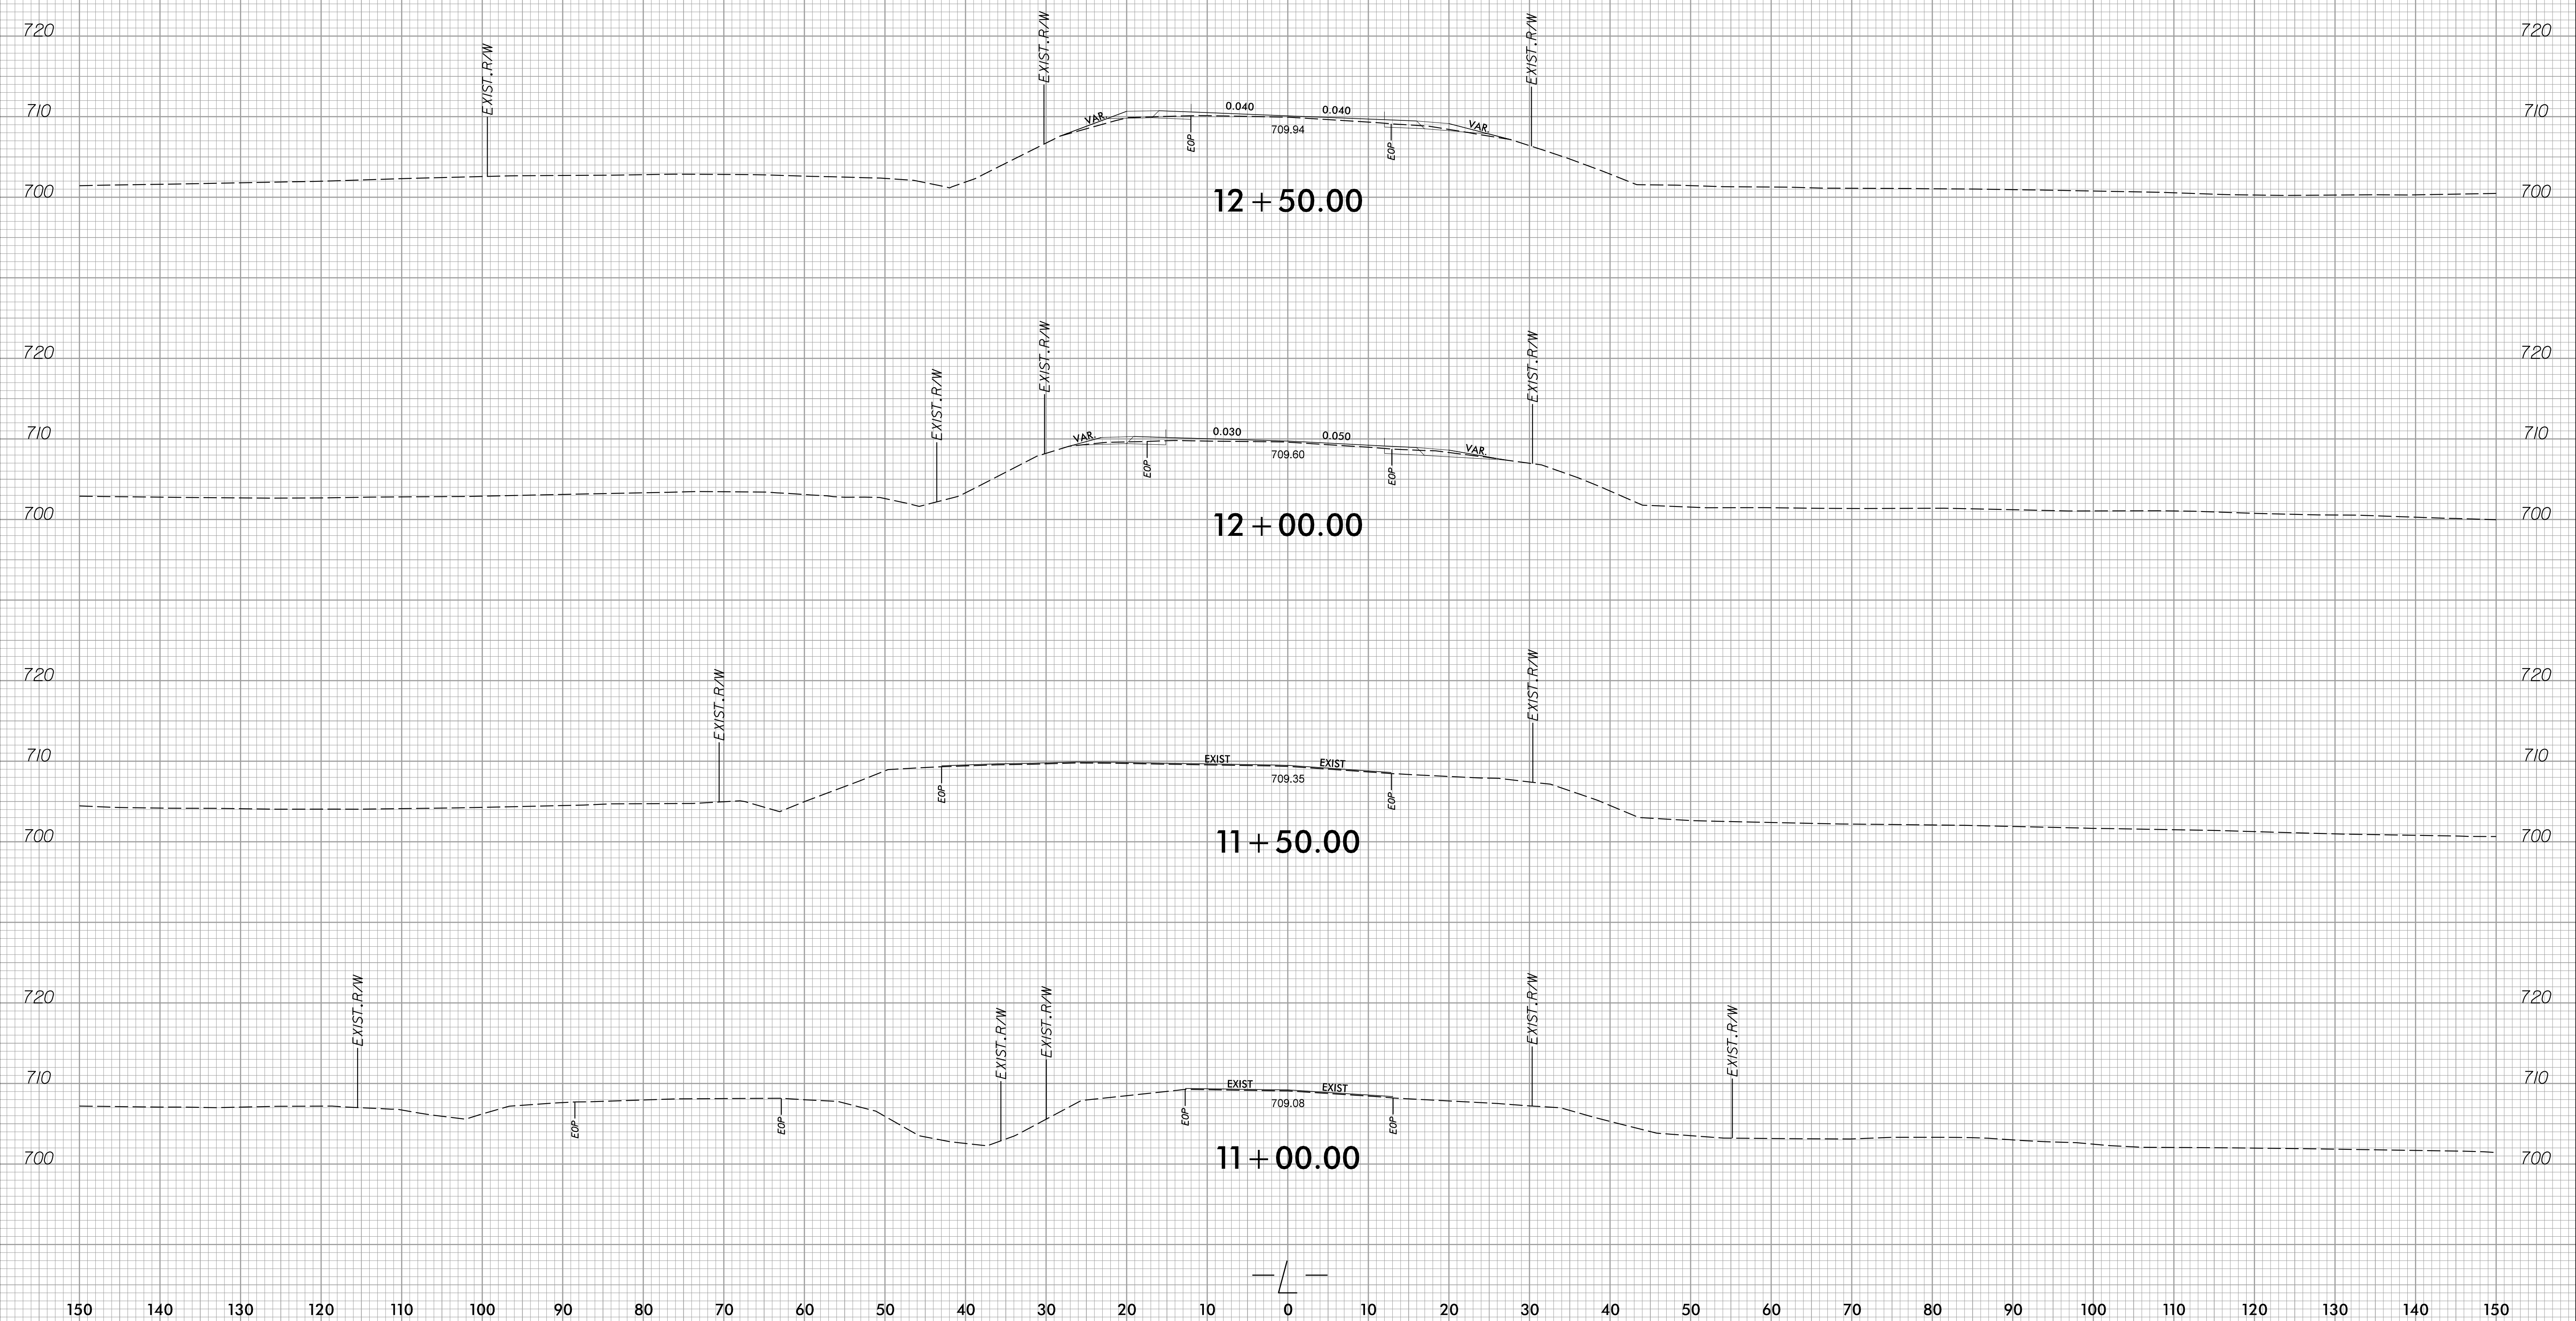


150 140 130 120 110 100 90 80 70 60 50 40 30 20 10 0 10 20 30 40 50 60 70 80 90 100 110 120 130 140 150



1/16/2025 8:48:05 AM  
 c:\pwworking\hmm\raii\transit\cor66165\0178362\400224\_rdy\_xpl.l.dgn  
 150 E:\01.dgn


150 140 130 120 110 100 90 80 70 60 50 40 30 20 10 0 10 20 30 40 50 60 70 80 90 100 110 120 130 140 150

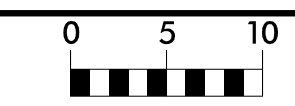

PROJECT REFERENCE  
17BP.7.R.116

SHEET NO.  
X-3


150 140 130 120 110 100 90 80 70 60 50 40 30 20 10 0 10 20 30 40 50 60 70 80 90 100 110 120 130 140 150

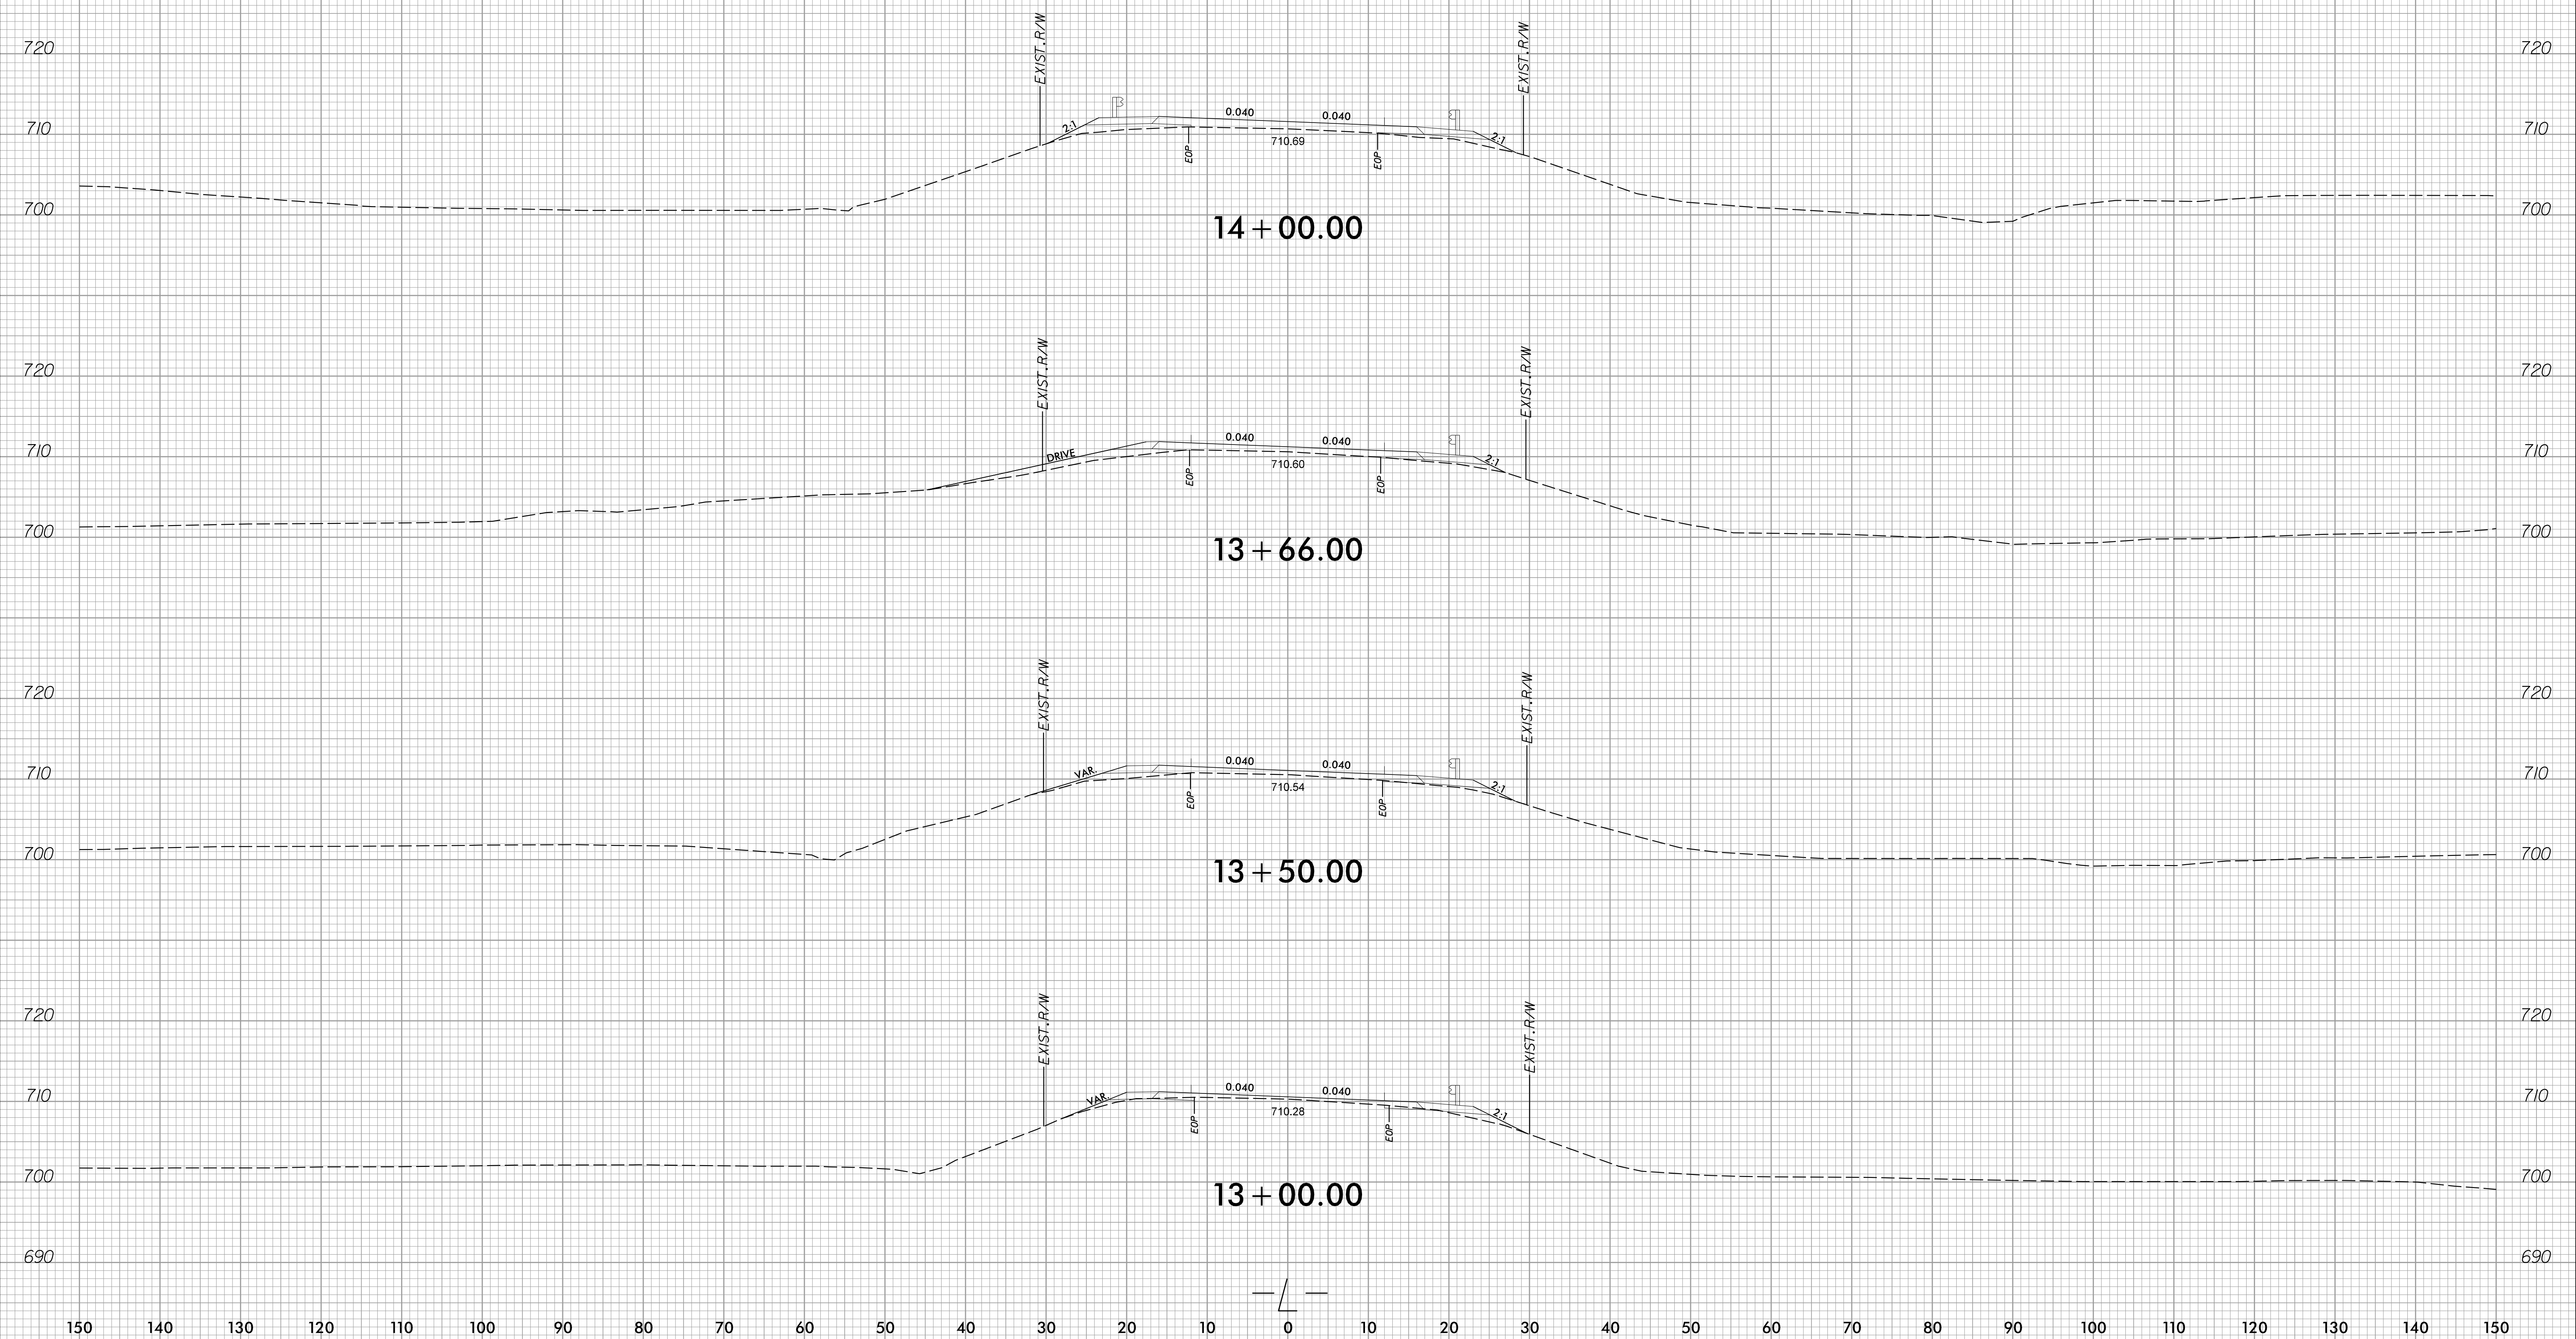

1/16/2025 8:48:11 AM  
 c:\pwworking\hmm\raii-transit\cor66165\0178362\400224\_rdy\_xpl.i.dgn  
 130 PLOT.DGN

150 140 130 120 110 100 90 80 70 60 50 40 30 20 10 0 10 20 30 40 50 60 70 80 90 100 110 120 130 140 150


150 140 130 120 110 100 90 80 70 60 50 40 30 20 10 0 10 20 30 40 50 60 70 80 90 100 110 120 130 140 150

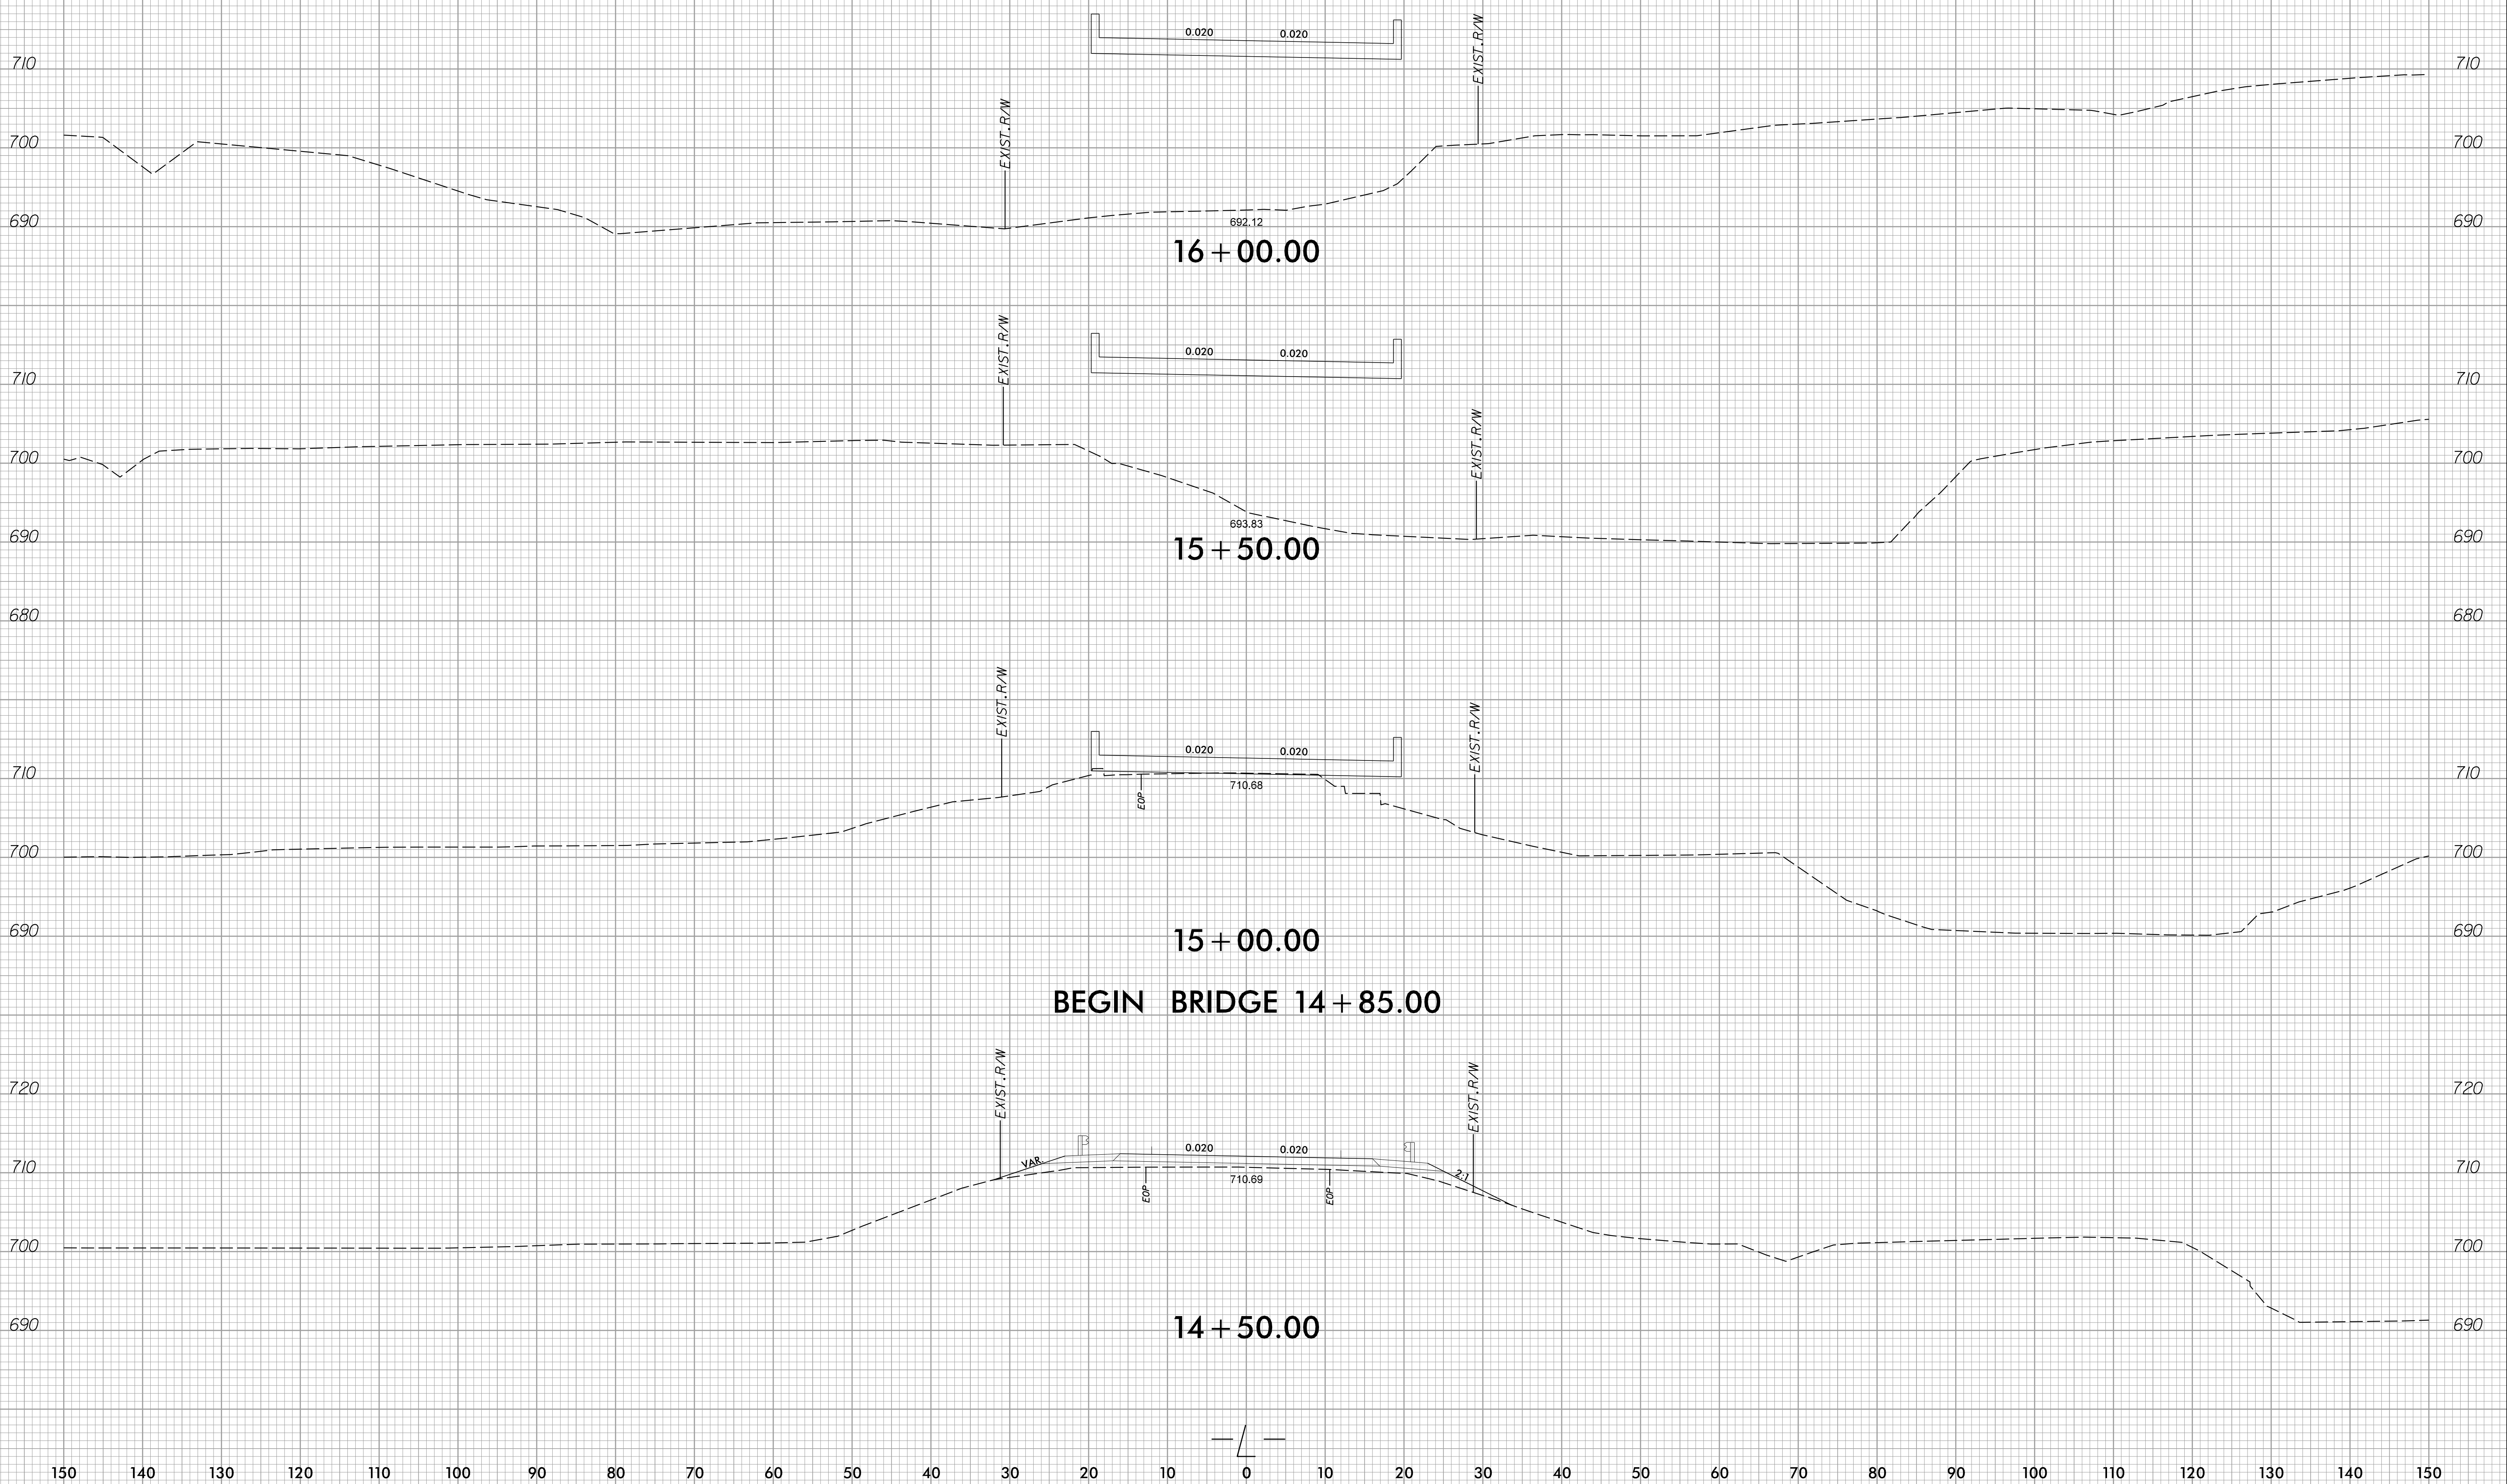

1/16/2025 8:48:20 AM  
 c:\pwworking\hmm\raii-transit\cor66165\0178362\400224\_rdy\_xpl.l.dgn  
 150 E:\01.dgn


150 140 130 120 110 100 90 80 70 60 50 40 30 20 10 0 10 20 30 40 50 60 70 80 90 100 110 120 130 140 150

150 140 130 120 110 100 90 80 70 60 50 40 30 20 10 0 10 20 30 40 50 60 70 80 90 100 110 120 130 140 150

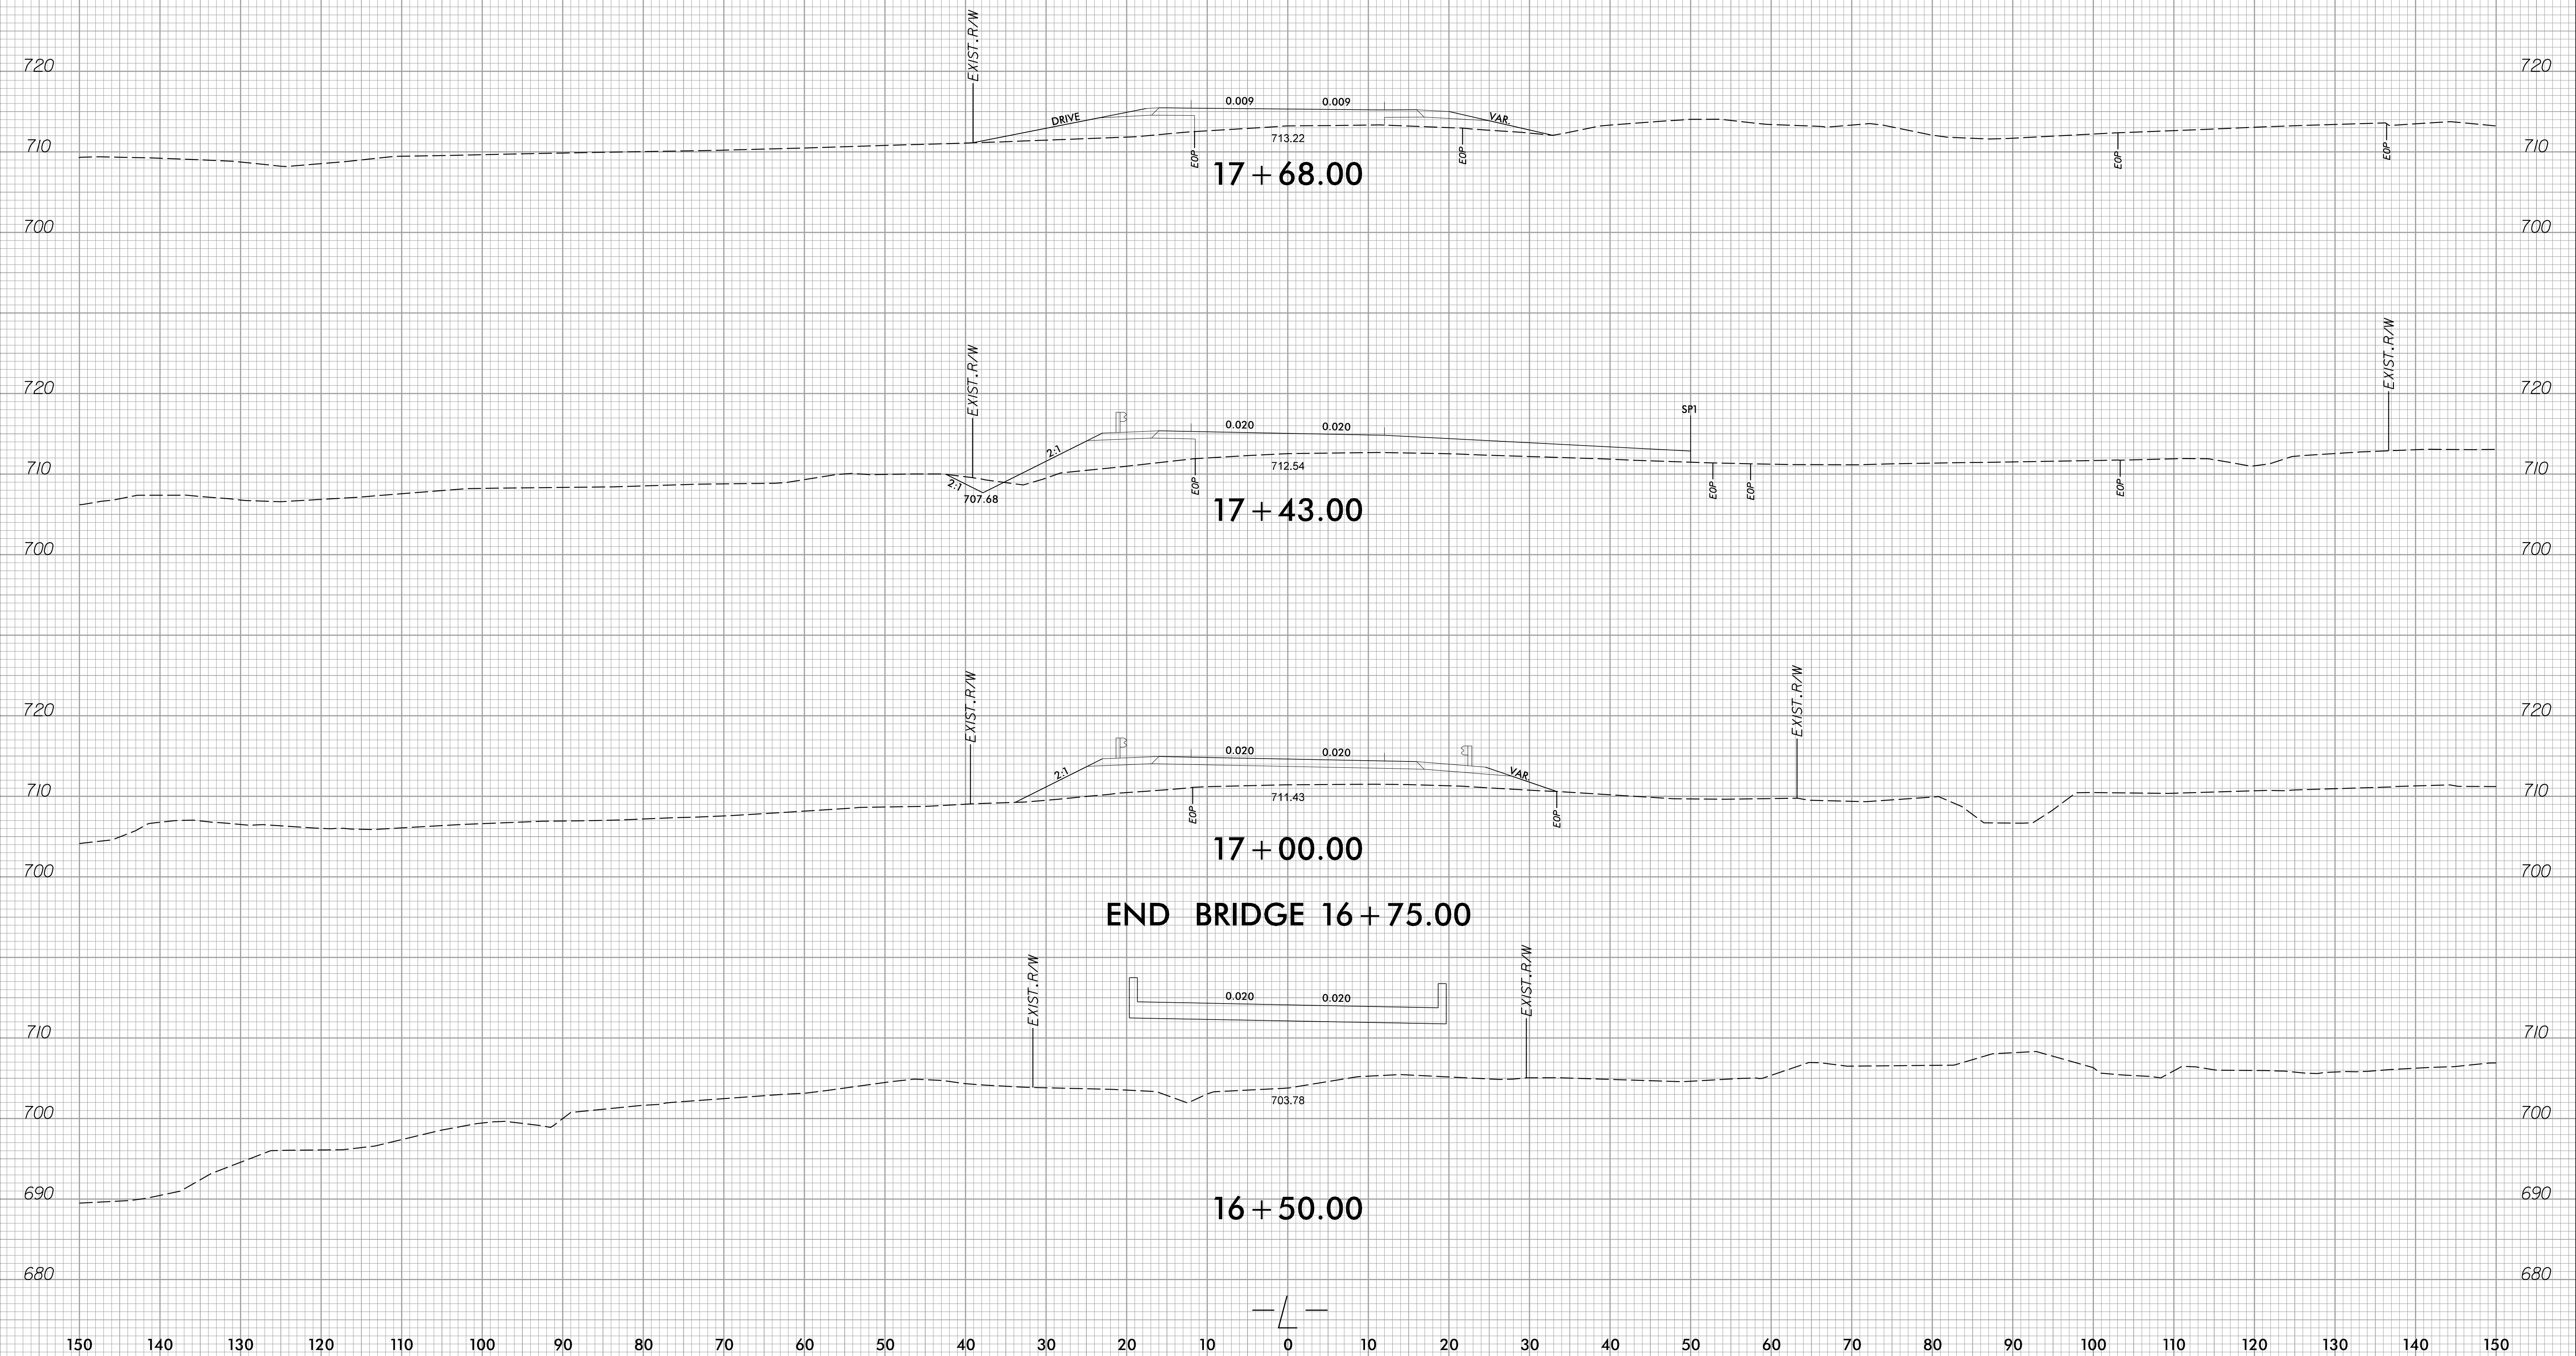


1/16/2025 8:48:28 AM  
 c:\pwworking\hmm\raii-transit\cor66165\0178362\400224\_rdy\_xpl.l.dgn  
 150 E:\01.dgn

150 140 130 120 110 100 90 80 70 60 50 40 30 20 10 0 10 20 30 40 50 60 70 80 90 100 110 120 130 140 150

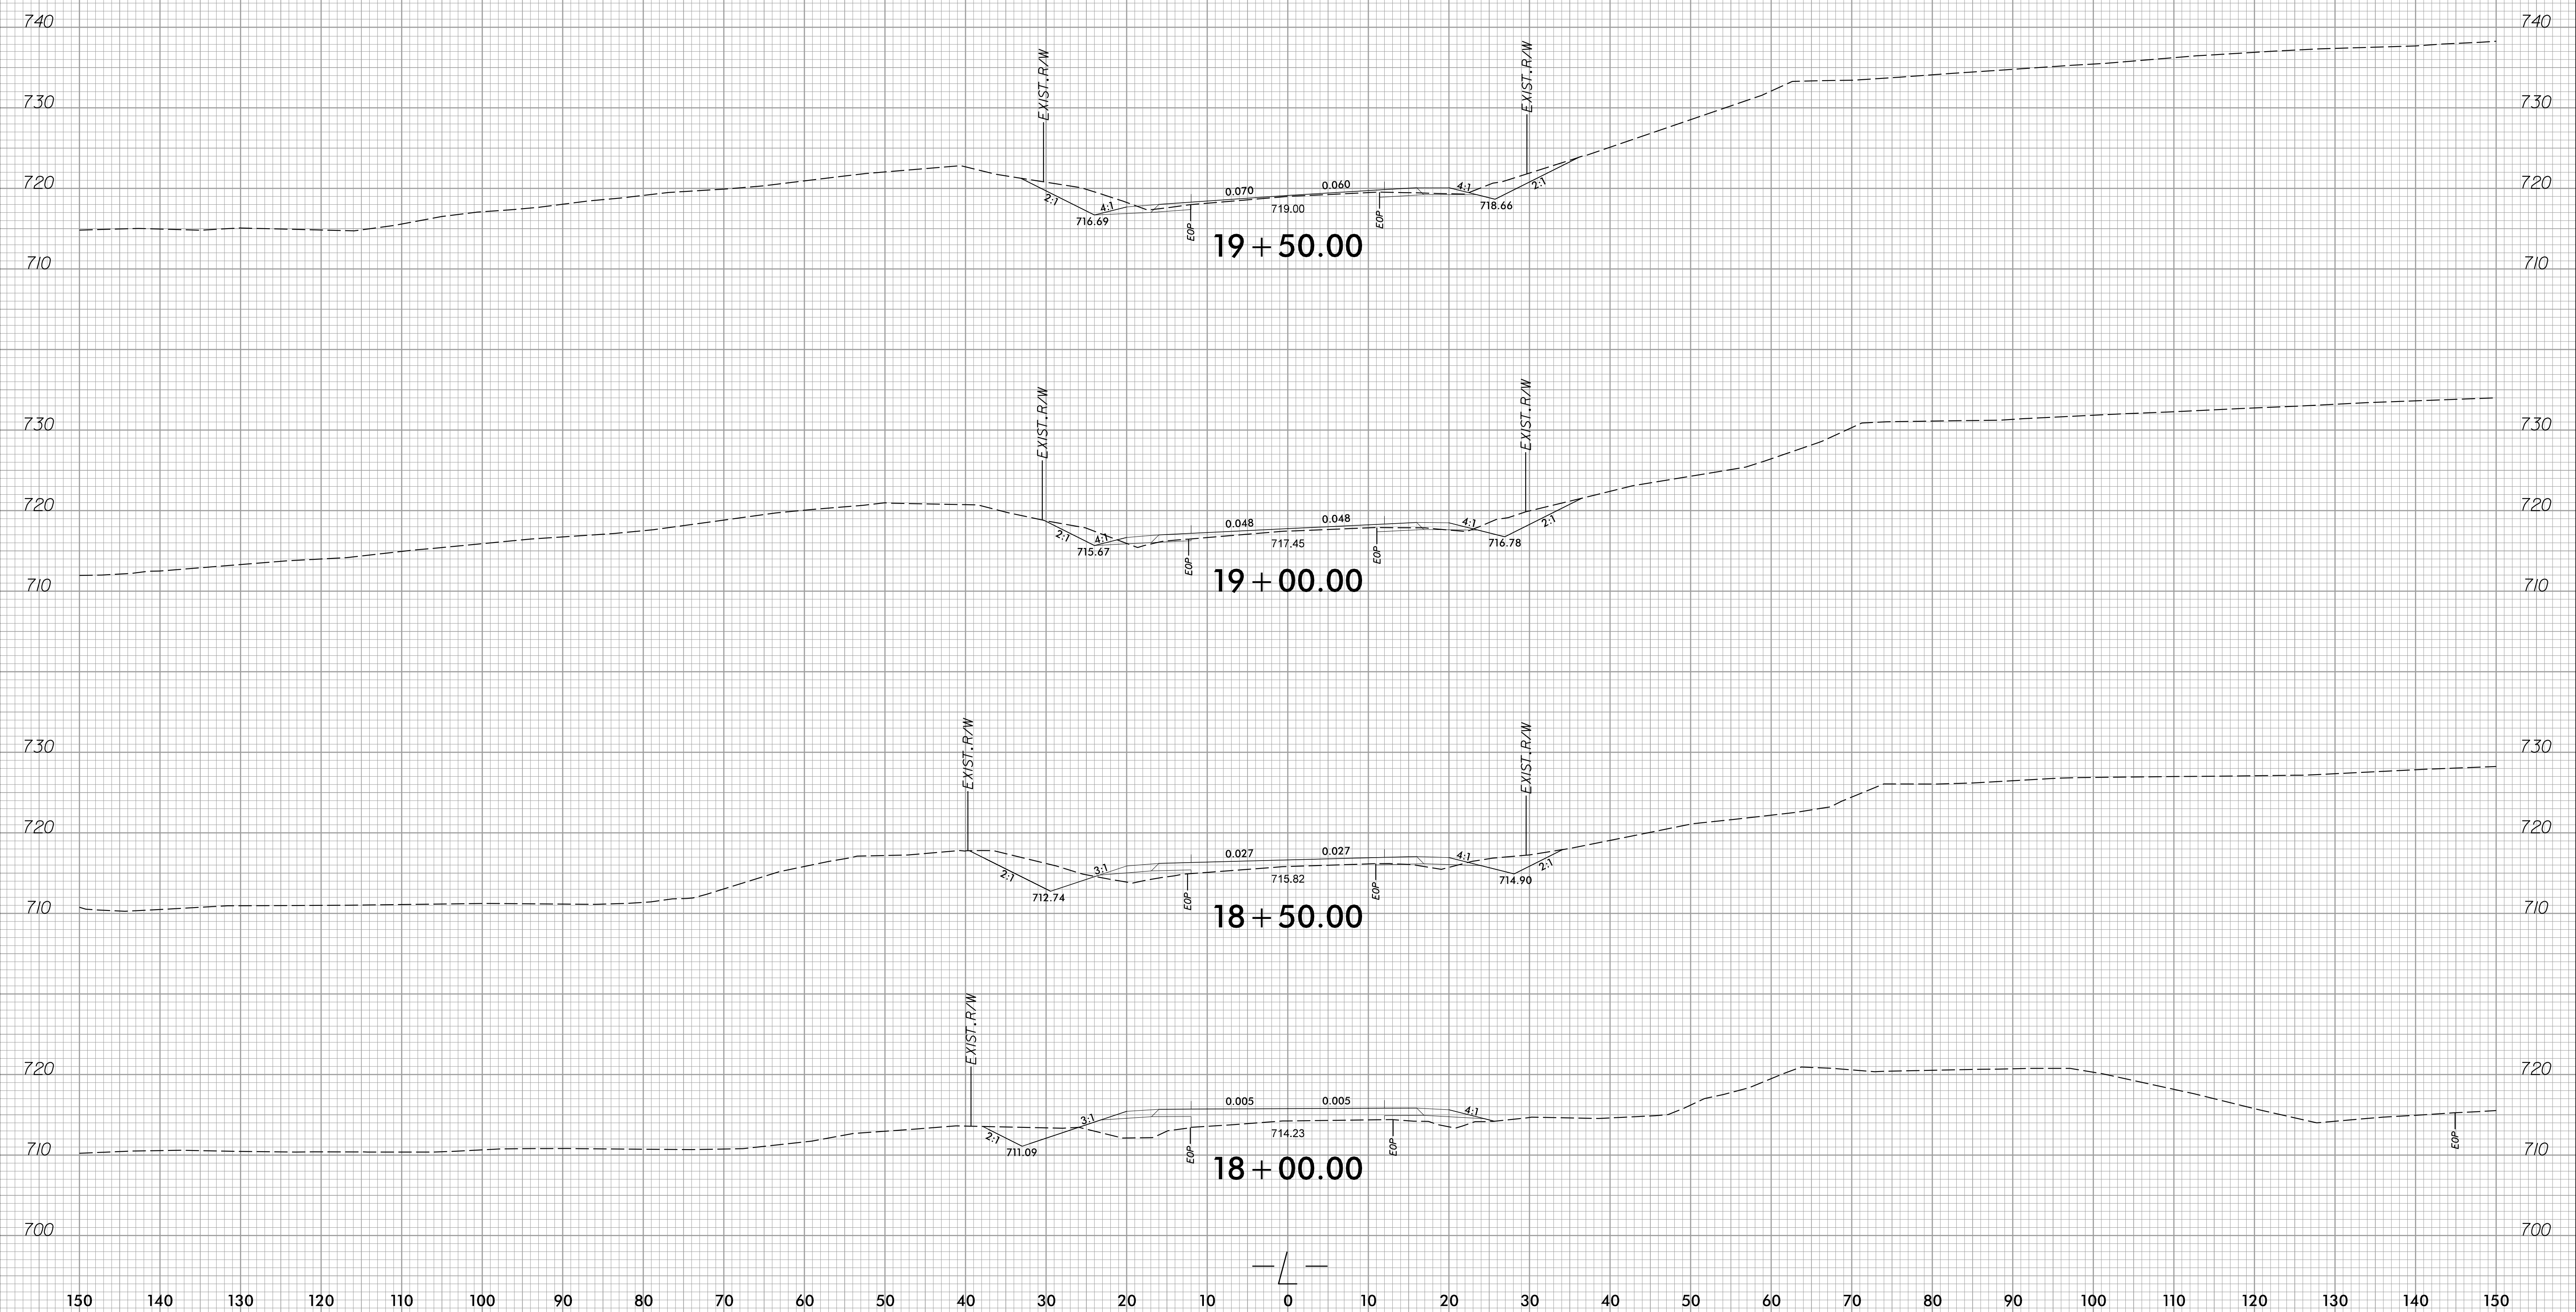

1/16/2025 8:48:36 AM  
 c:\pwworking\hmm\raii-transit\cor66165\0178362\400224\_rdy\_xpl.l.dgn  
 150 EOP.dgn


150 140 130 120 110 100 90 80 70 60 50 40 30 20 10 0 10 20 30 40 50 60 70 80 90 100 110 120 130 140 150

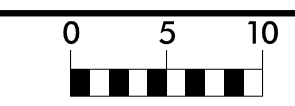


PROJECT REFERENCE  
17BP.7.R.116

SHEET NO.  
X-7


150 140 130 120 110 100 90 80 70 60 50 40 30 20 10 0 10 20 30 40 50 60 70 80 90 100 110 120 130 140 150

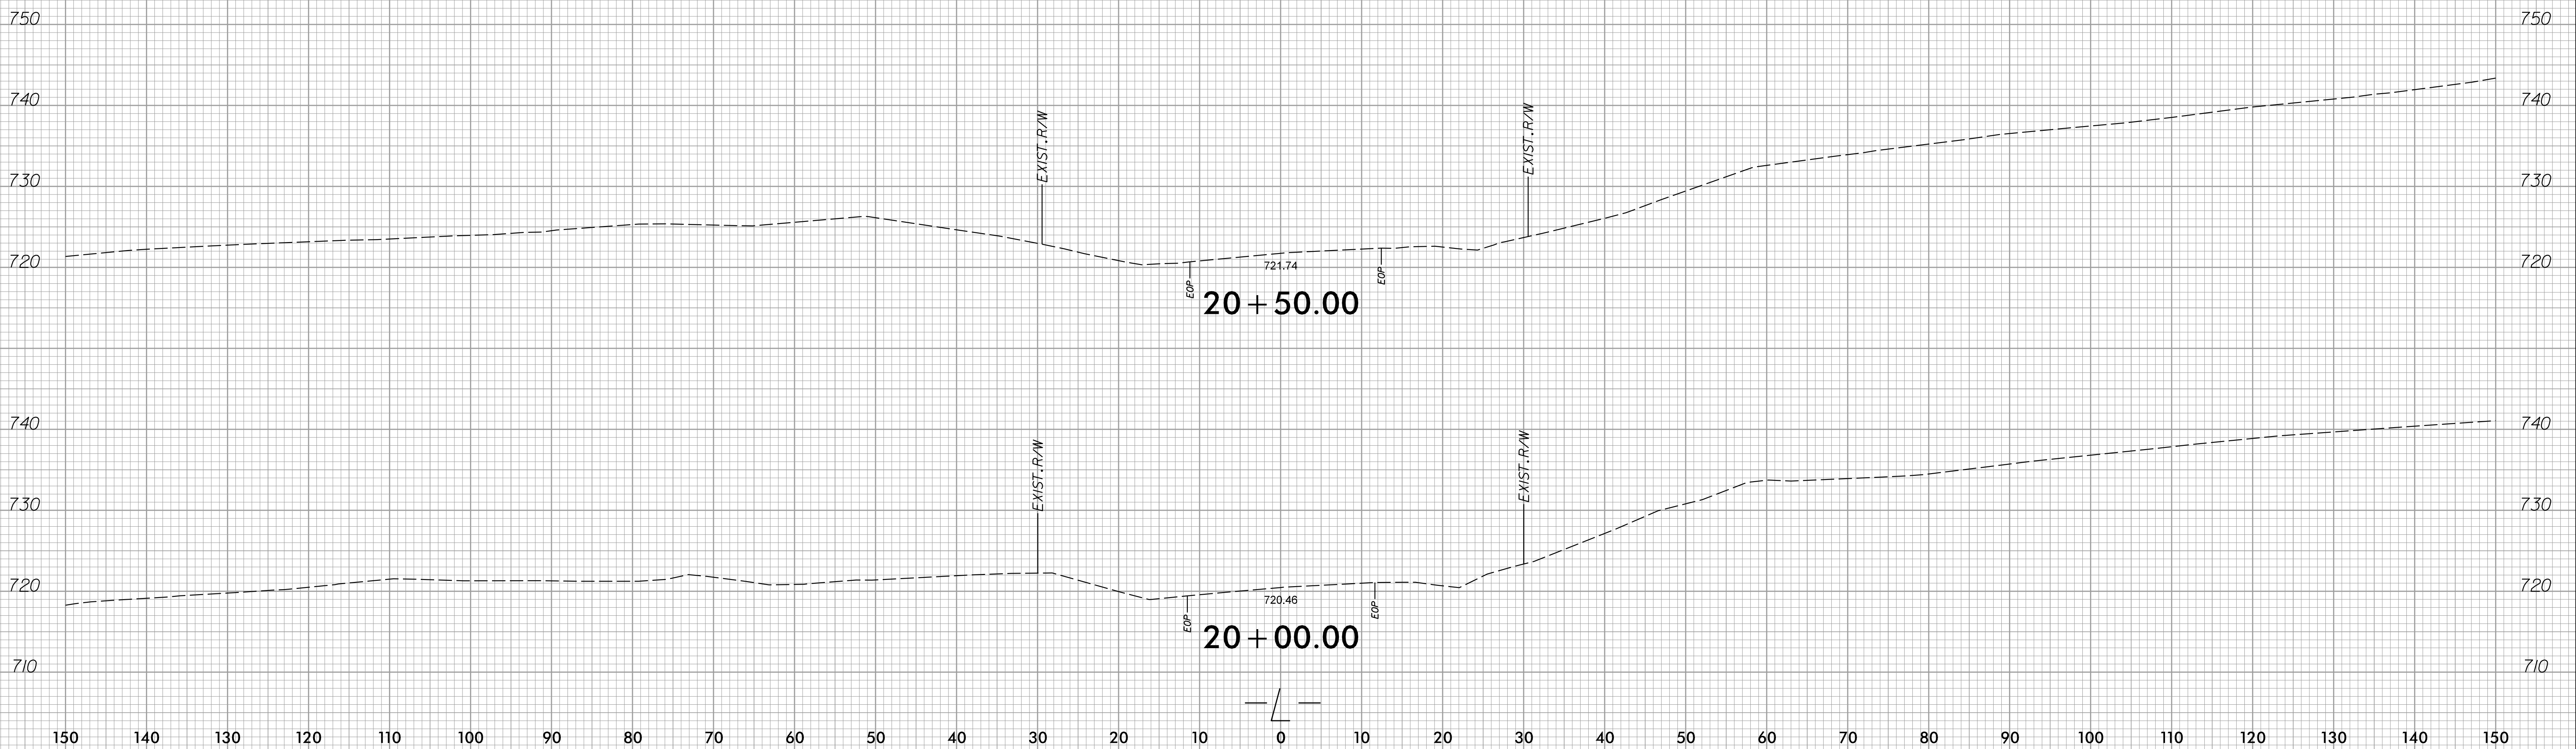

1/16/2025 8:48:45 AM  
c:\pwworking\hmm\raii-transit\cor66165\0178362\400224\_rdy\_xpl.i.dgn  
150 E:\01.dgn

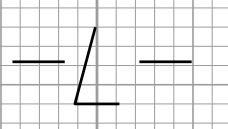


150 140 130 120 110 100 90 80 70 60 50 40 30 20 10 0 10 20 30 40 50 60 70 80 90 100 110 120 130 140 150

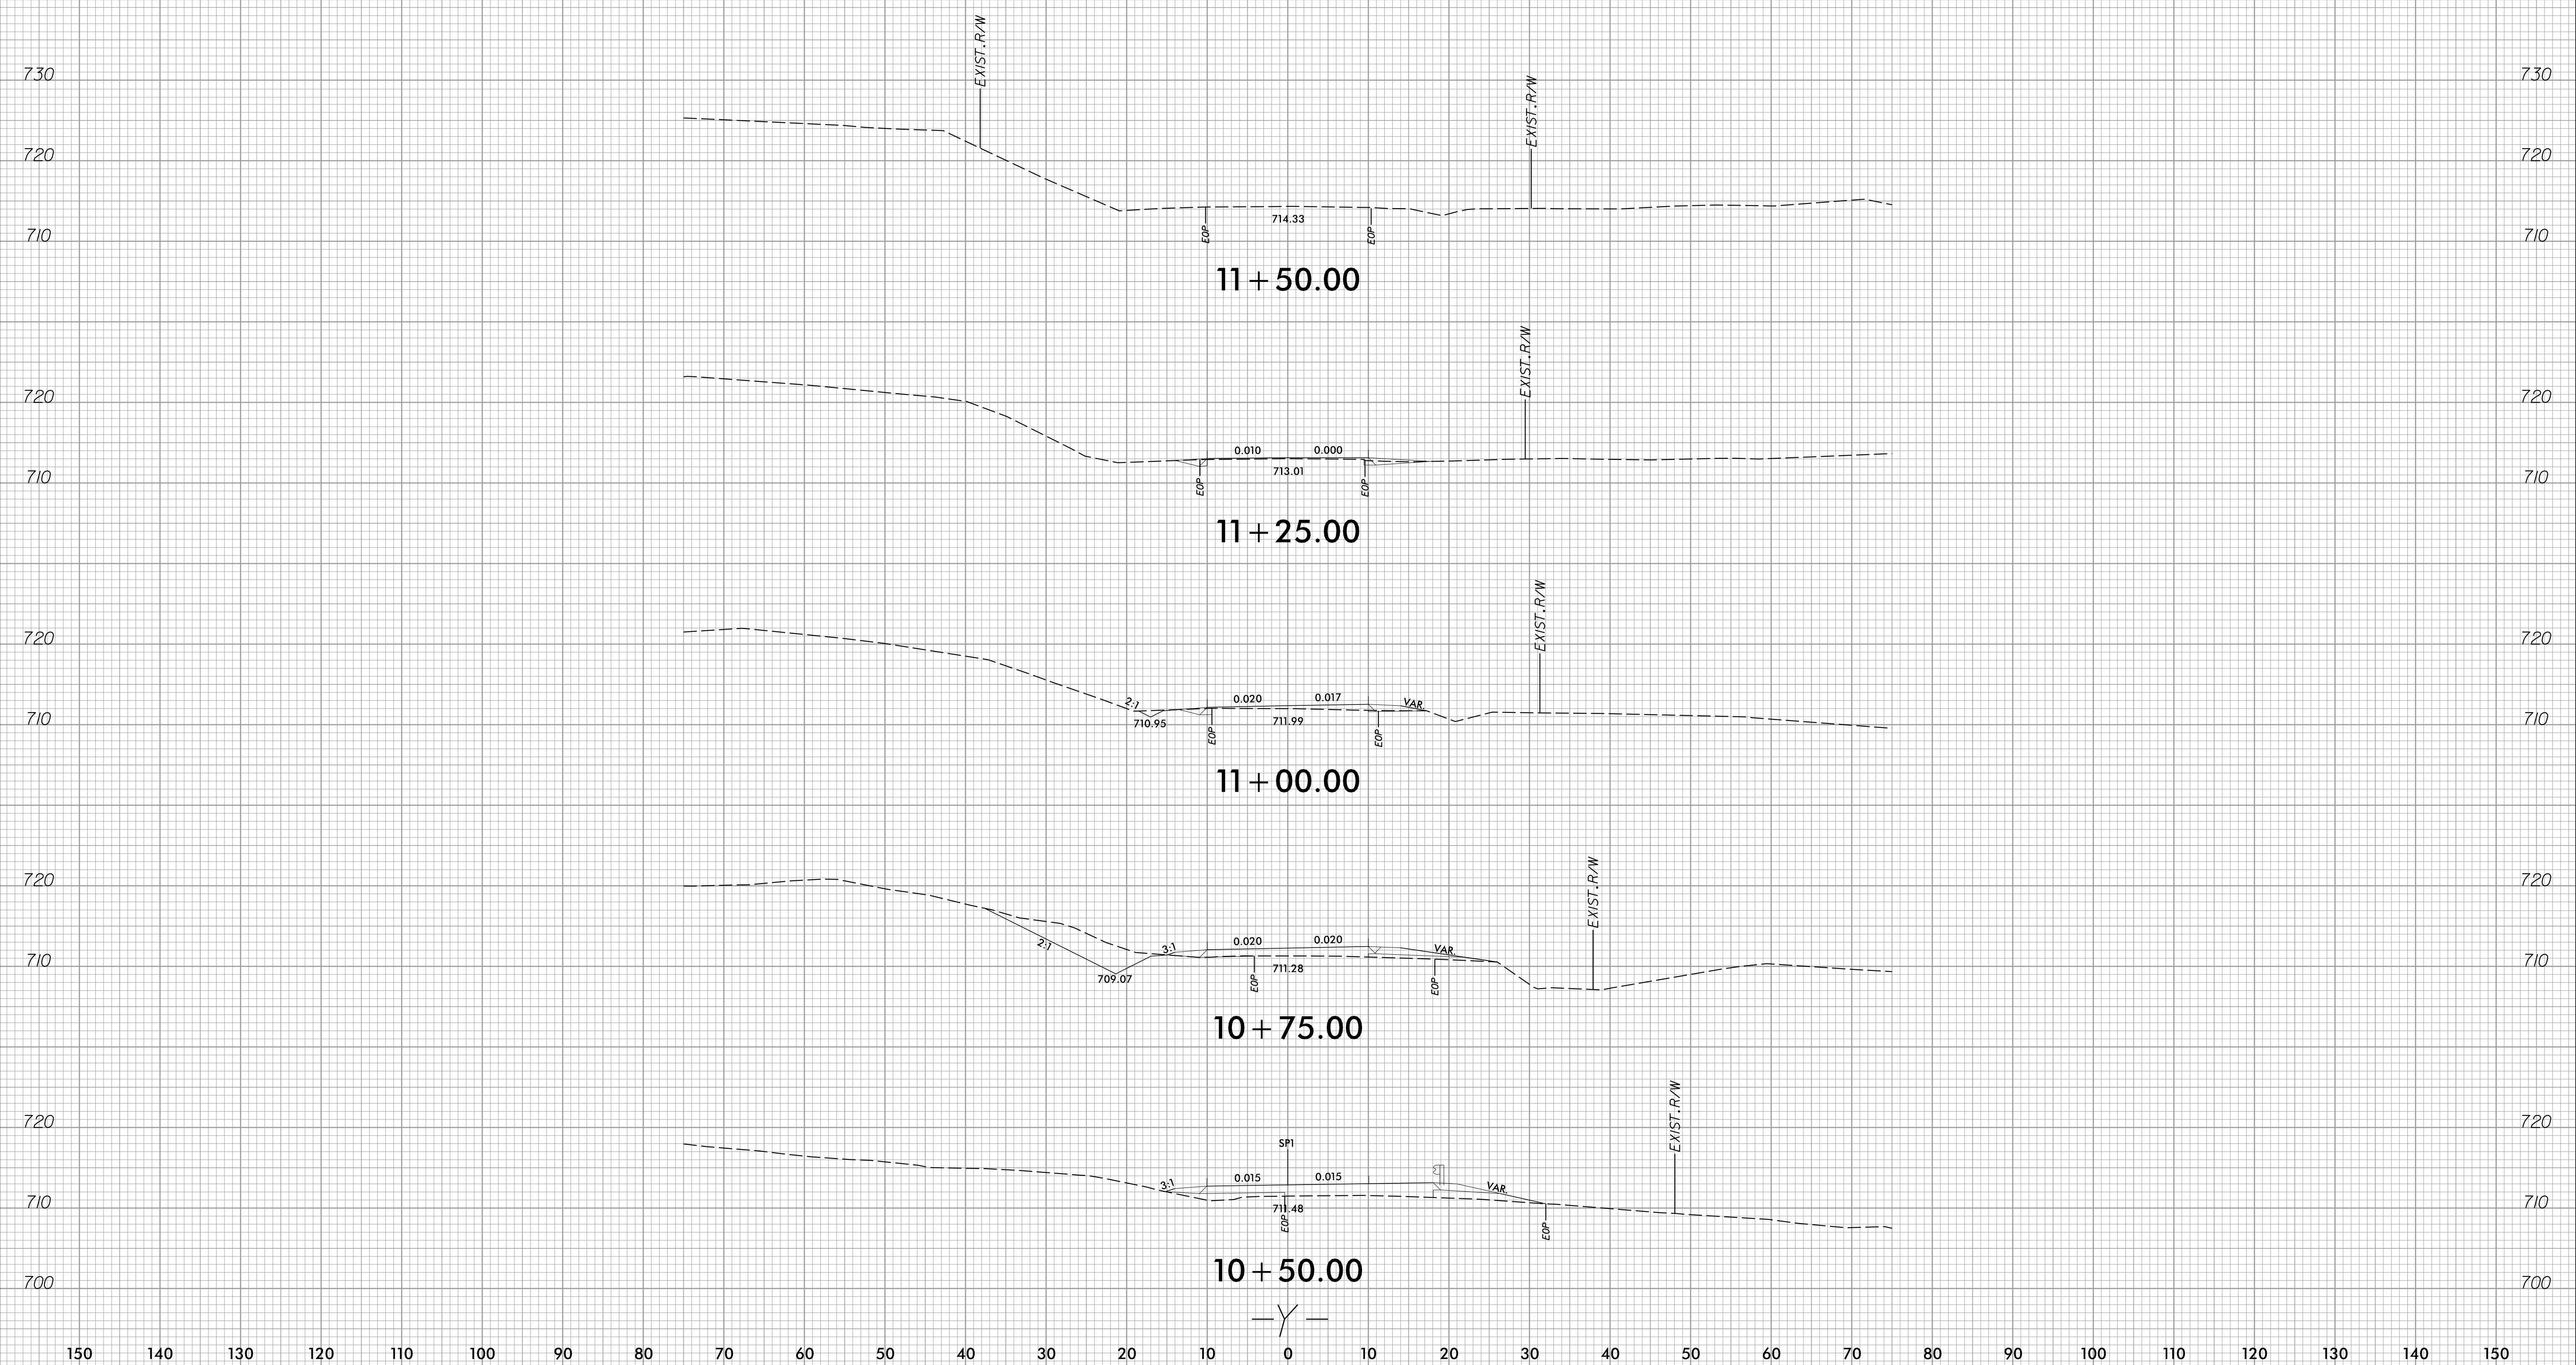

1/16/2025 8:48:55 AM  
 c:\pwworking\hmm\raii\transit\cor66165\0178362\400224\_rdy\_xpl.dgn  
 150 E:\01.dgn

150 140 130 120 110 100 90 80 70 60 50 40 30 20 10 0 10 20 30 40 50 60 70 80 90 100 110 120 130 140 150




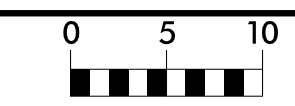

PROJECT REFERENCE  
17BP.7.R.116

SHEET NO.  
X-9

150 140 130 120 110 100 90 80 70 60 50 40 30 20 10 0 10 20 30 40 50 60 70 80 90 100 110 120 130 140 150

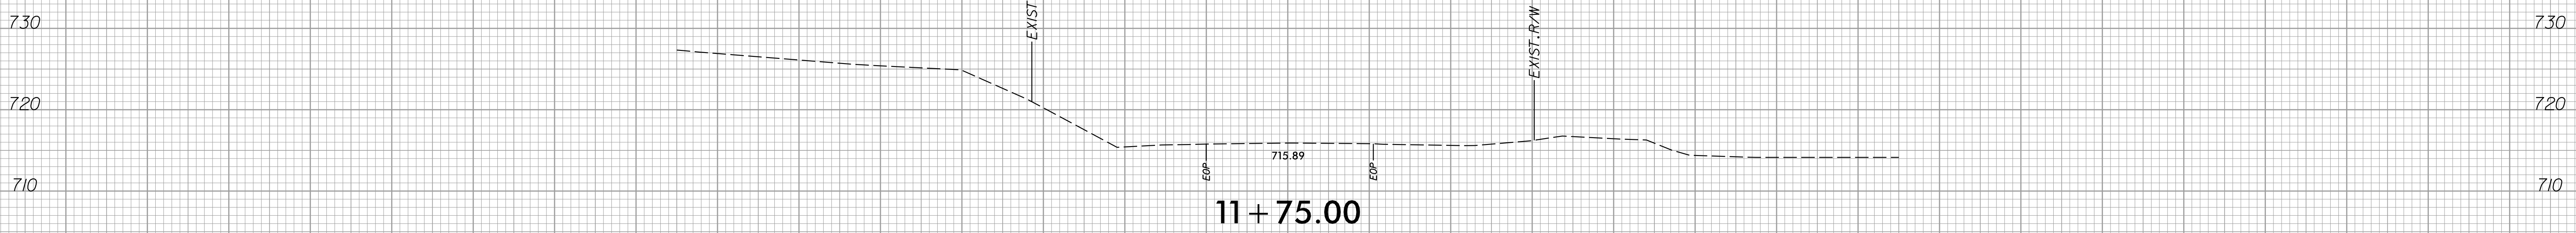

11+75.00

—Y—

1/16/2025 8:49:02 AM c:\pwworking\hmm\raii\transit\cor66165\0178362\400224\_rdy\_xpl.y\_dgn

150 140 130 120 110 100 90 80 70 60 50 40 30 20 10 0 10 20 30 40 50 60 70 80 90 100 110 120 130 140 150