


09_02B/299

PROJECT: 17BP.9.R.83

CONTRACT: C205059

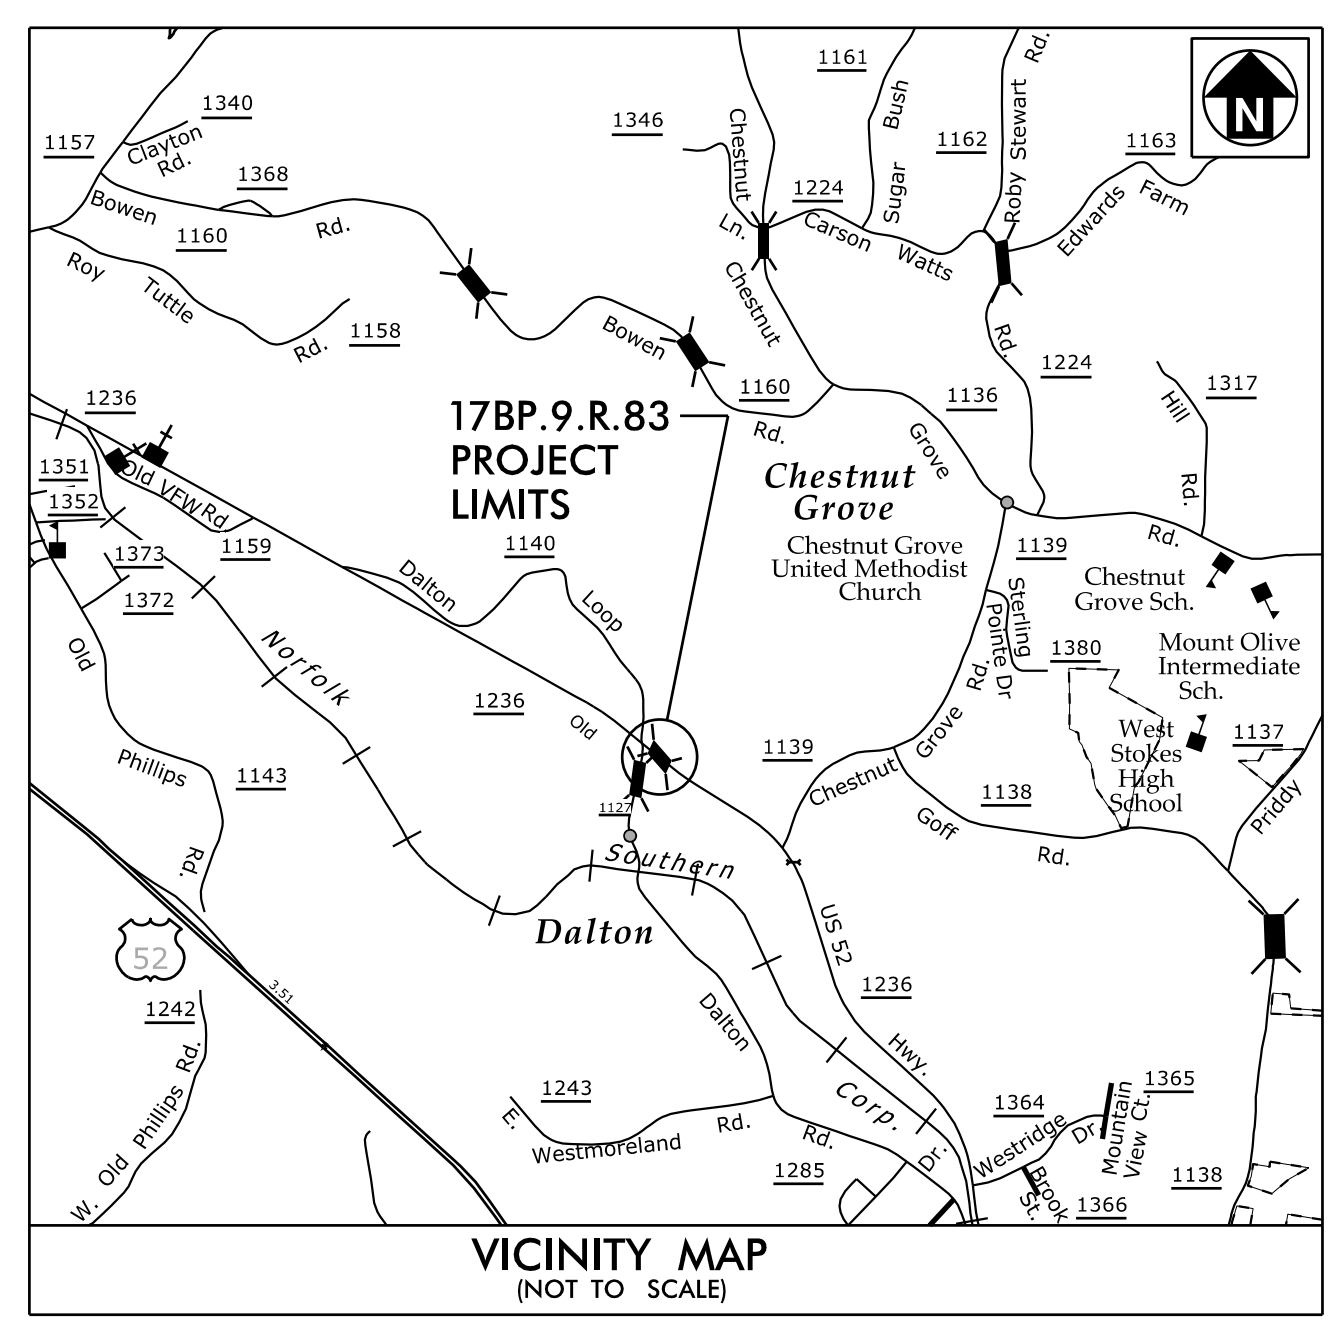


STATE OF NORTH CAROLINA
DIVISION OF HIGHWAYS

STOKES COUNTY


**LOCATION: BRIDGE NO. 286 OVER LITTLE YADKIN RIVER
ON SR 1236 (NORTH OLD 52)**

TYPE OF WORK: GRADING, PAVING, DRAINAGE AND STRUCTURE

STATE	STATE PROJECT REFERENCE NO.	SHEET NO.	TOTAL SHEETS
N.C.	17BP.9.R.83	1	
STATE PROJ. NO.	F.A. PROJ. NO.	DESCRIPTION	
17BP.9.PE.83		PE	
17BP.9.ROW.83		RW, UTL	
17BP.9.R.83		CONST	

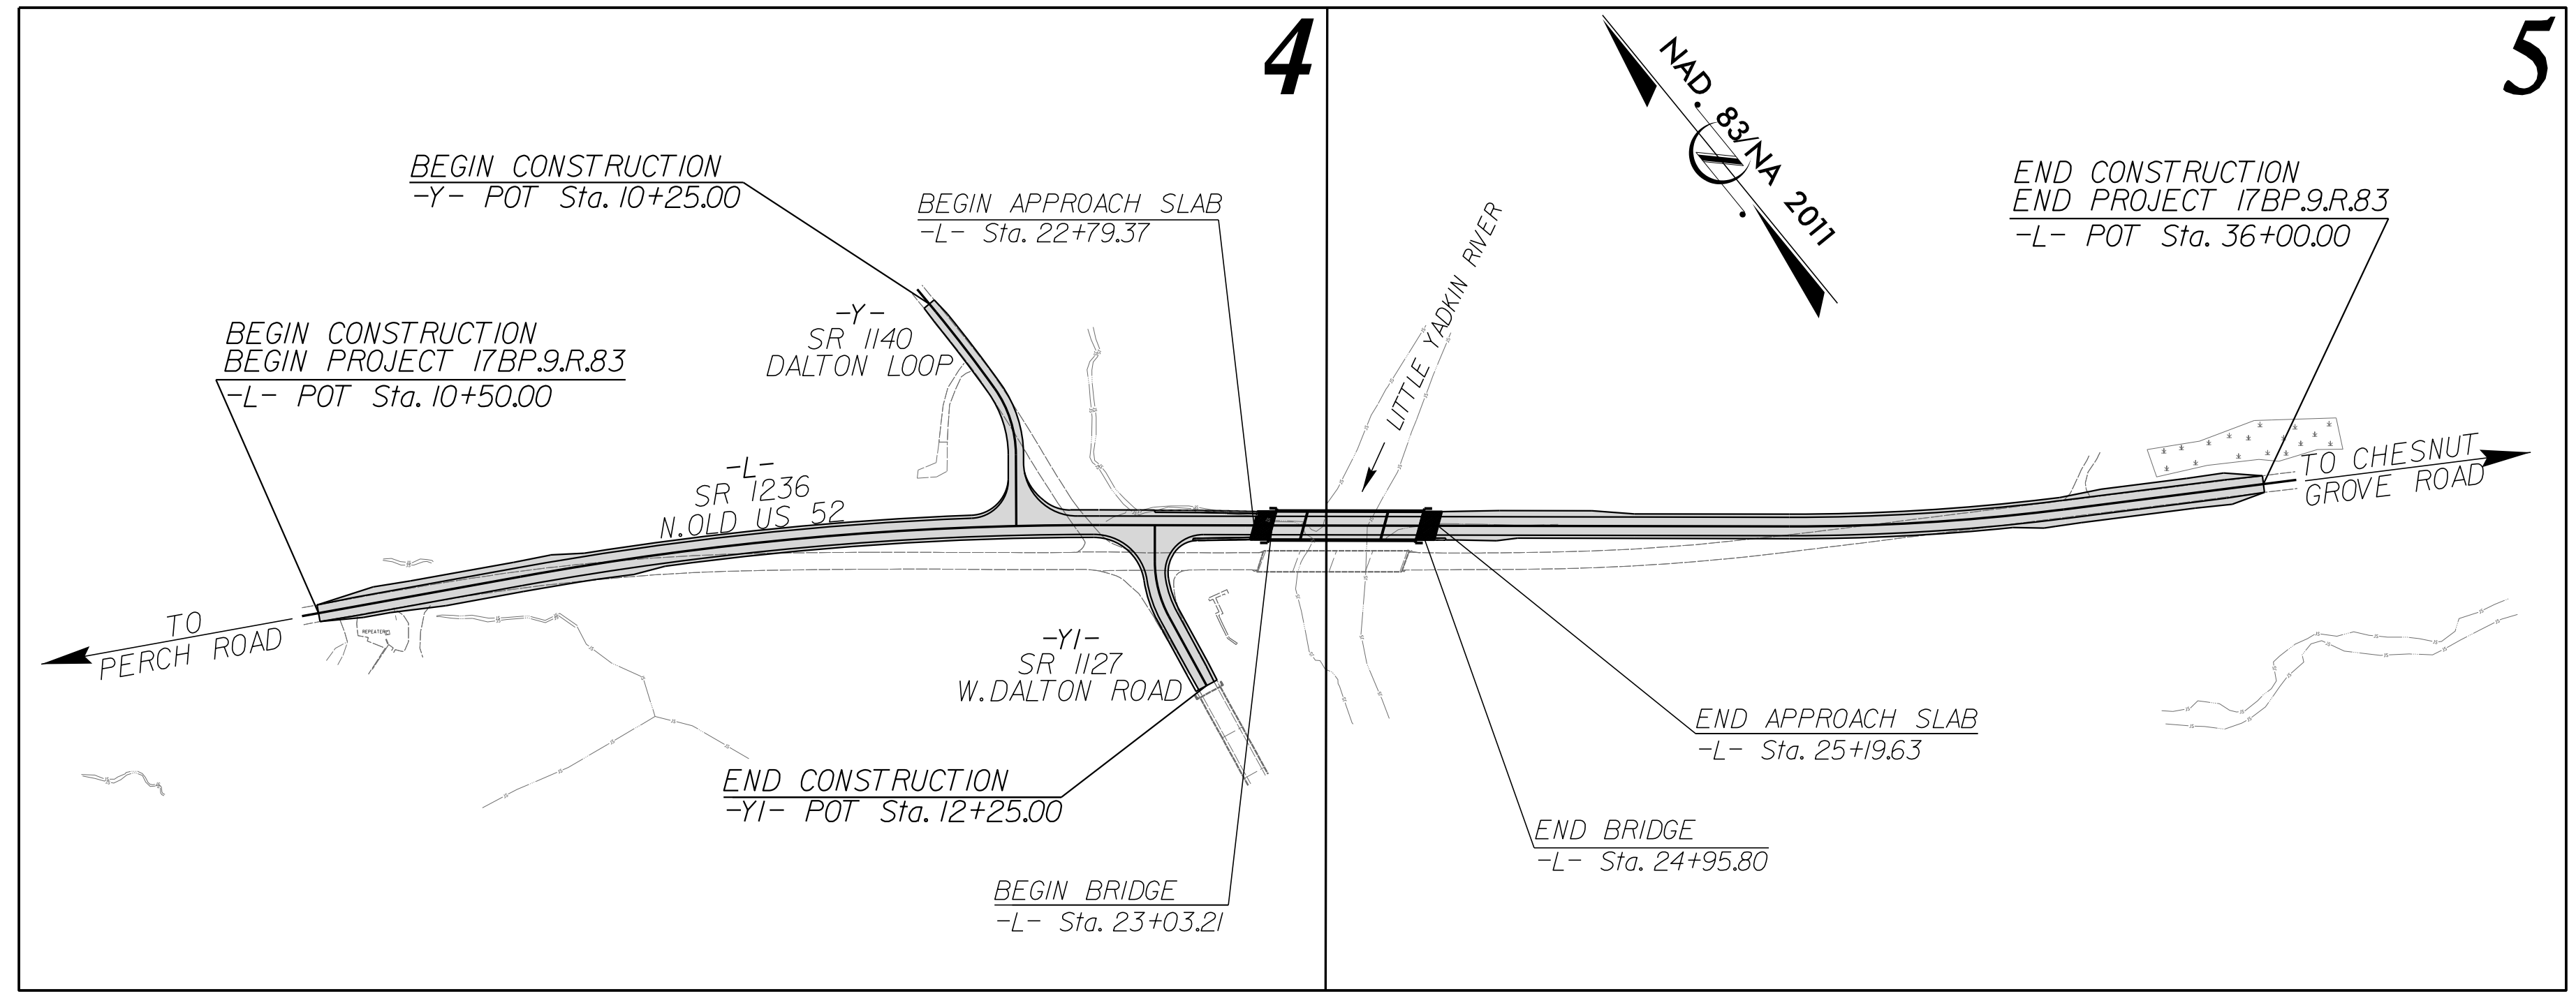

DOCUMENT NOT CONSIDERED FINAL
UNLESS ALL SIGNATURES COMPLETED

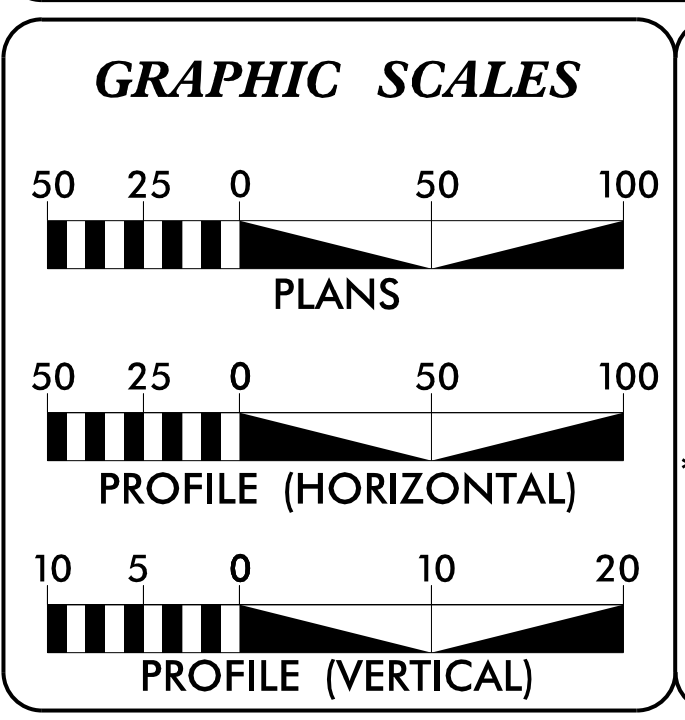

DESIGN DATA

ADT (2025)=	3,800
ADT (2040)=	8,400
D =	50%
T =	7%*
V =	55 MPH
* TTST =	3% DUAL = 4%
FUNC CLASS =	MAJOR COLLECTOR

PROJECT LENGTH

LENGTH ROADWAY PROJECT	=	0.447 MILES
LENGTH STRUCTURE PROJECT	=	0.036 MILES
TOTAL LENGTH PROJECT	=	0.483 MILES

Prepared in the Office of WGI for

DIVISION 9
NORTH CAROLINA DEPARTMENT OF TRANSPORTATION

2024 STANDARD SPECIFICATIONS	
RIGHT OF WAY DATE: APRIL 1, 2022	TIM JORDAN, PE PROJECT ENGINEER
LETTING DATE: APRIL 15, 2025	BRANDON BARHAM, PE HYDRAULIC ENGINEER
NCDOT CONTACT:	JEREMY KEATON, PE, PLS DIVISION BRIDGE PROGRAM MANAGER

ROADWAY DESIGN ENGINEER

HYDRAULICS ENGINEER

PLANS PREPARED BY:

MOTT MACDONALD

930 Main Campus Drive, Suite 200
Raleigh, NC 27606
(919) 552-2253
www.mottmac.com

LICENSE NO. F-0669

vhb

VHB Engineering NC, P.C. (C-3705)
940 Main Campus Drive, Suite 500
Raleigh, NC 27606

9:48:56 AM
c:\pwworking\hmm\transit\jor-66165\d0176843\840286_rdy_tsh.dgn
iso-pjordan