




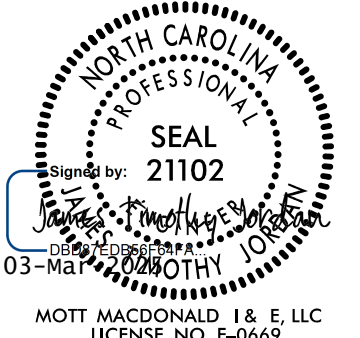


-L-

PROJECT REFERENCE		SHEET NO.	
17BP.9.R.83 - STOKES 286		7	
ROADWAY DESIGN ENGINEER		HYDRAULICS ENGINEER	
			
<b>DOCUMENT NOT CONSIDERED FINAL UNLESS ALL SIGNATURES COMPLETED</b>			
Prepared in the Office of:		<b>M</b> 930 Main Campus Drive, Suite 200 Raleigh, NC 27606 MOTT MACDONALD www.mottmac.com	
		 VHB Engineering NC, P.C. (C-3705) 940 Main Campus Drive, Suite 500 Raleigh, NC 27606	
VERTICAL SCALE		HORIZONTAL SCALE	
			



1/6/2025 11:23:25 AM  
c:\pwworking\hmm\raill\tronsst\jor+66165\d0176843\840286\_rdy\_psh07.dgn  
isp.porden

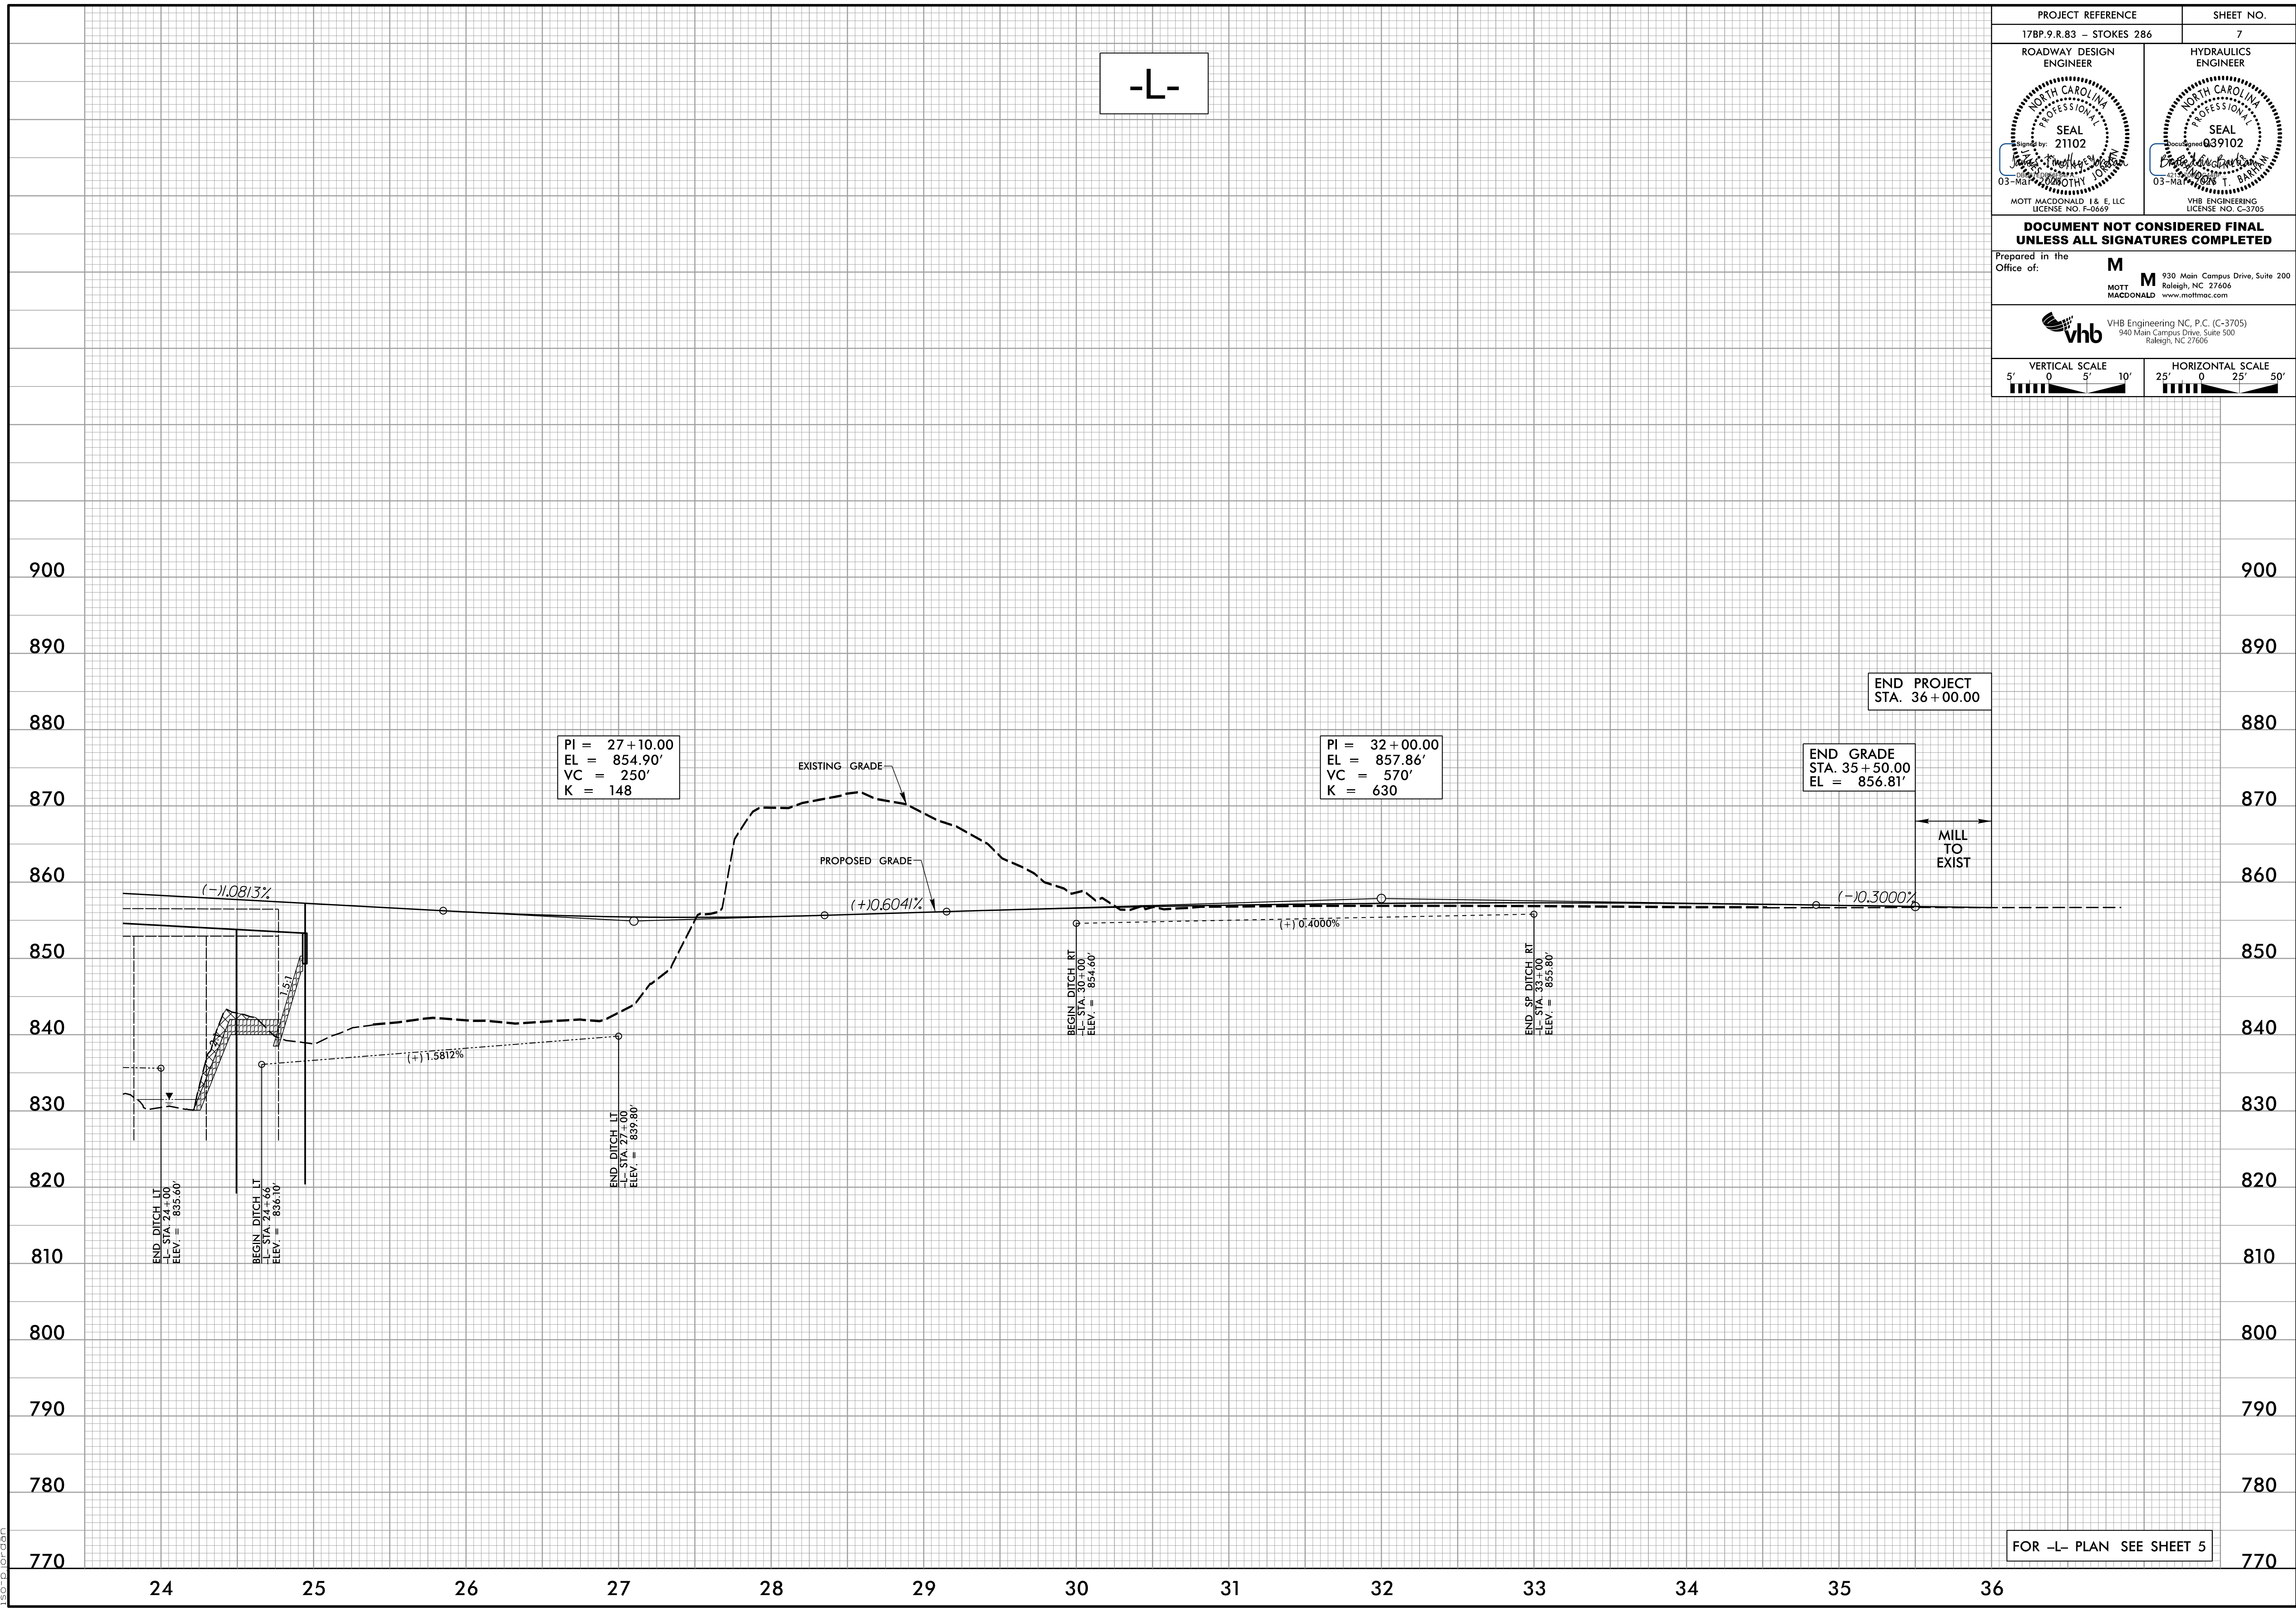FOR -L- PLAN SEE SHEET 5