
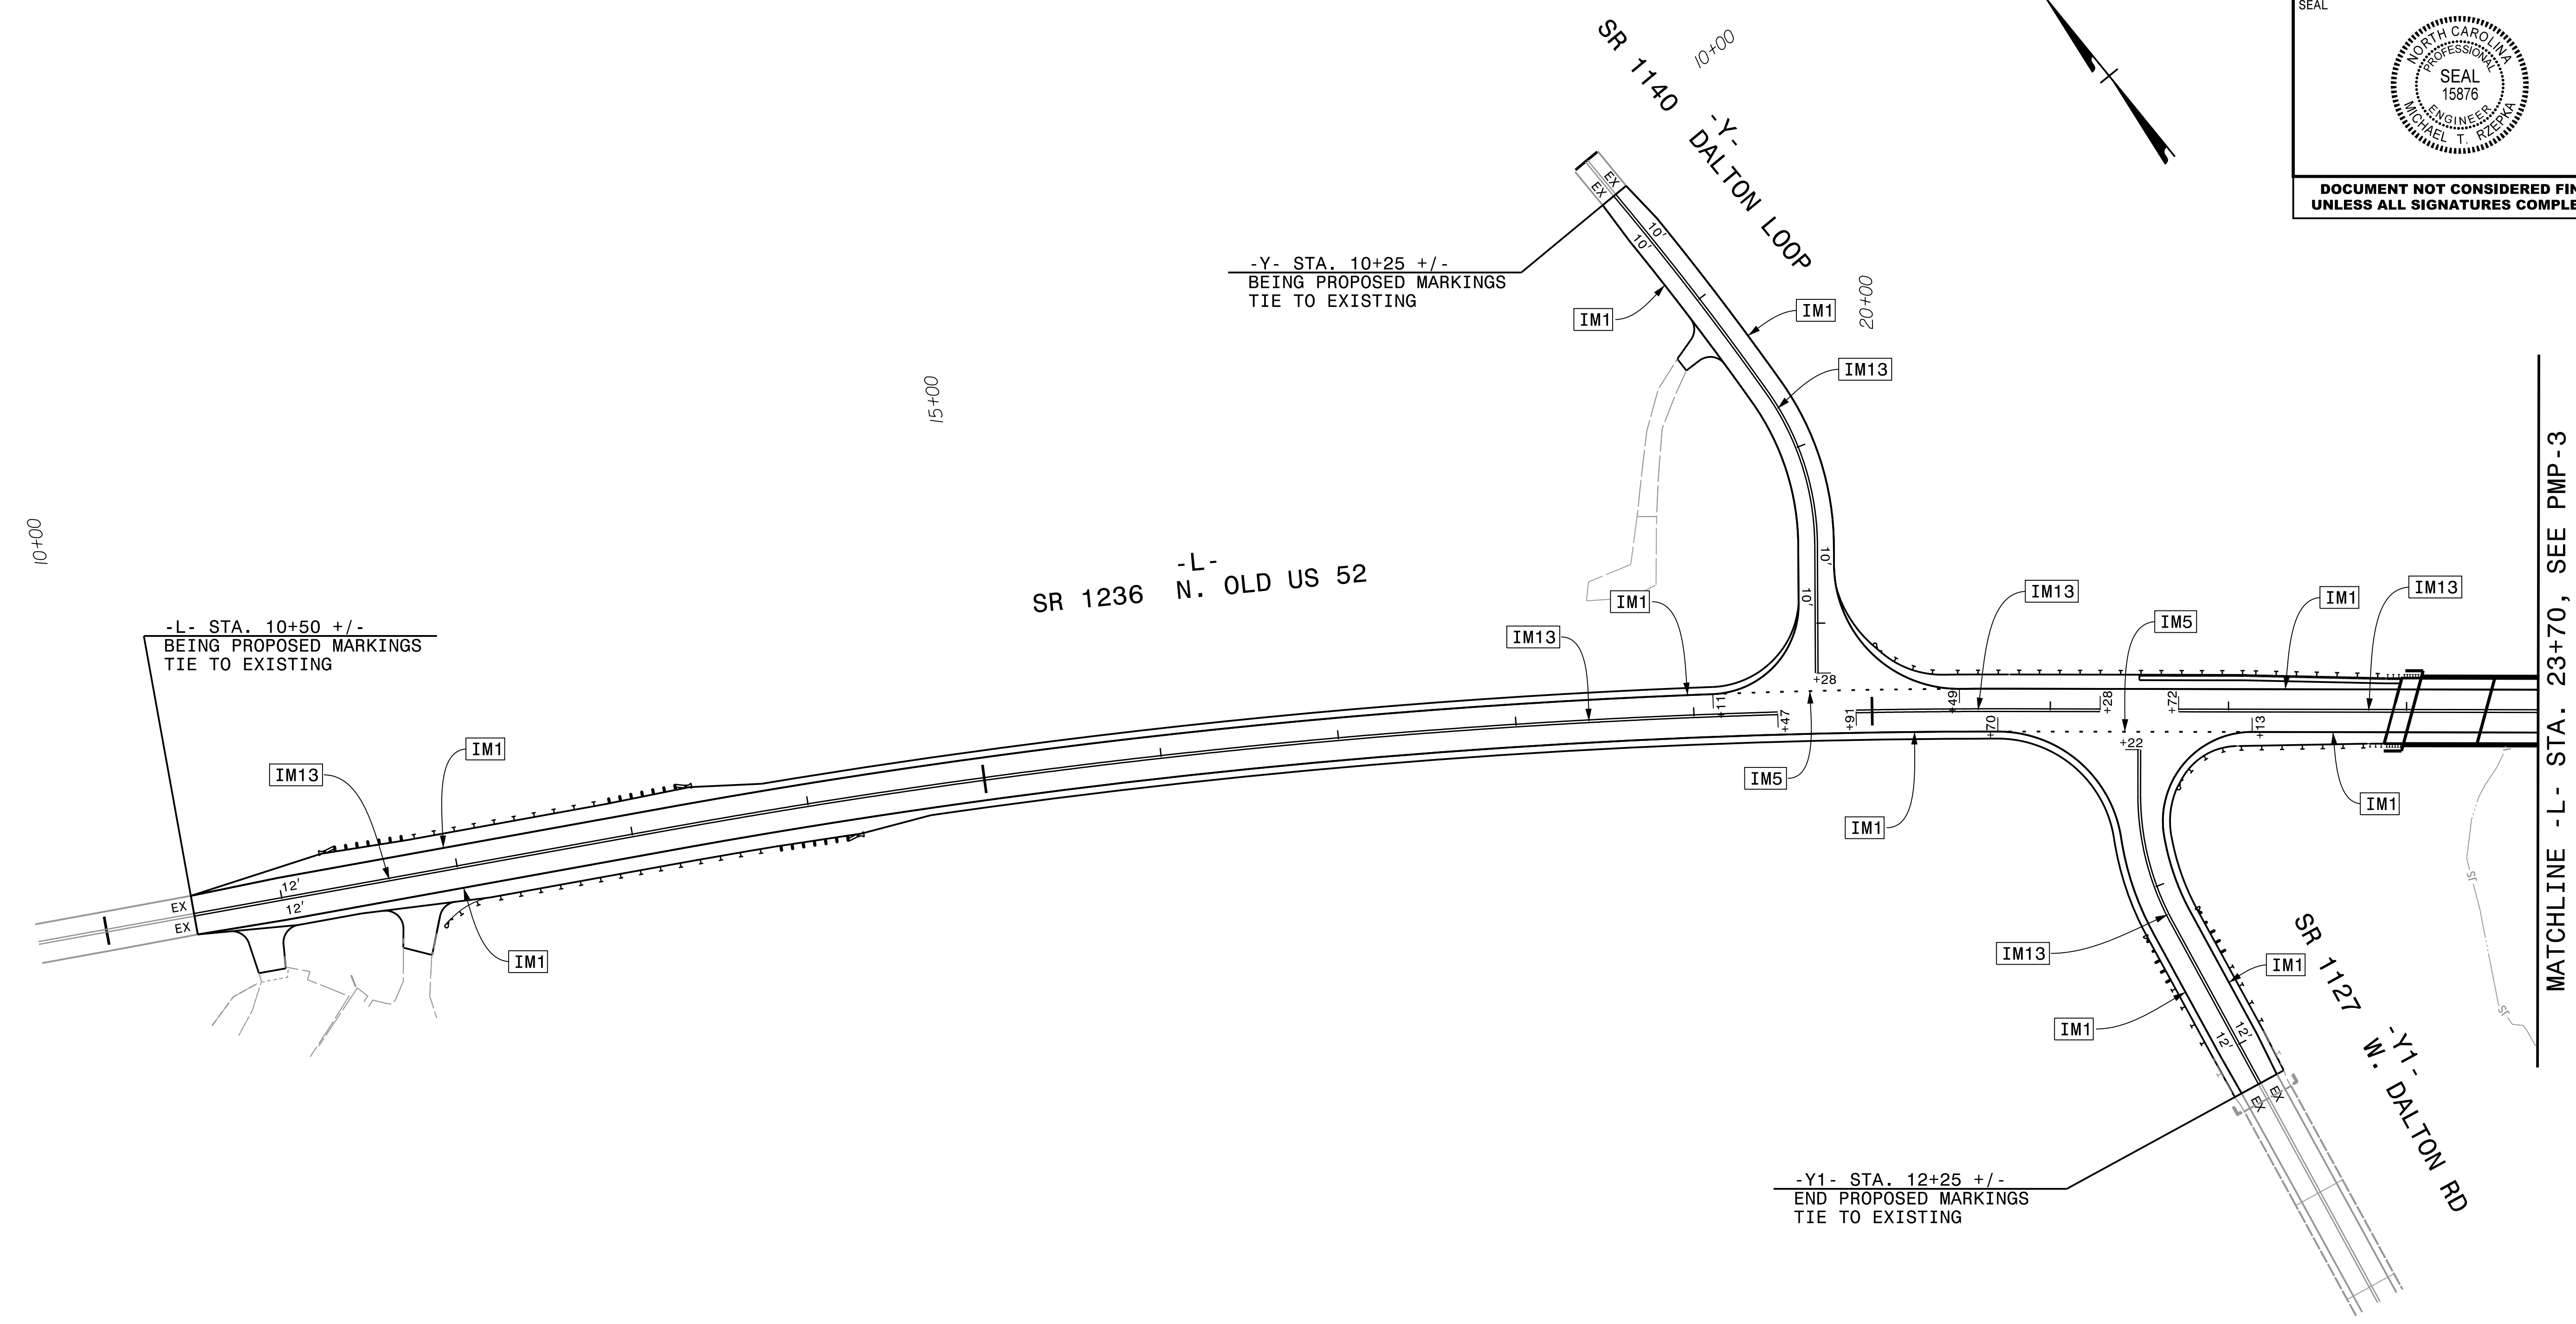


**DOCUMENT NOT CONSIDERED FINAL  
UNLESS ALL SIGNATURES COMPLETED**

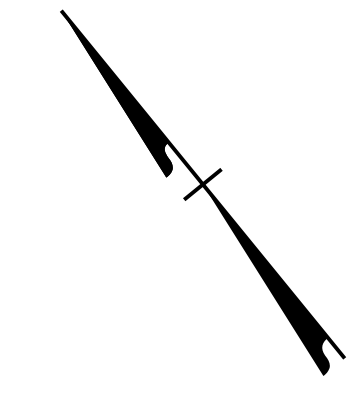

**PAVEMENT MARKING SCHEDULE**

- IM1** INTEGRATED MULTIPOLYMER WHITE EDGE LINE (4", 90 MIL)
- IM5** INTEGRATED MULTIPOLYMER 2'-6"/SP. WHITE MINI-SKIP (4", 90 MIL)
- IM13** INTEGRATED MULTIPOLYMER YELLOW DOUBLE CENTER (4", 90 MIL)
- MA** PERMANENT RAISED MARKER YELLOW & YELLOW
- ME** POLYCARBONATE H-SHAPED SNOWPLOWABLE MARKER YELLOW & YELLOW

LANE WIDTHS ARE 12', UNLESS NOTED

**PAVEMENT MARKING PLAN**

PLOT DRIVER: NCDOT\_pdf\_color\_eng\_50.pit  
USER: CHARNDEN  
FILE: p:\dwg\hdr\users\01\HDR\_US\_Eost\01\Documents\17BP.9.R.83\Traffic\ Pavement\ Markings\840286.PMP\_PMP02.dgn  
PENTABLE: NCDOT\_PMP.tbl  
DATE: 1/21/2025  
TIME: 10:17:42 AM

MATCHLINE -L- STA. 23+70, SEE PMP-3