
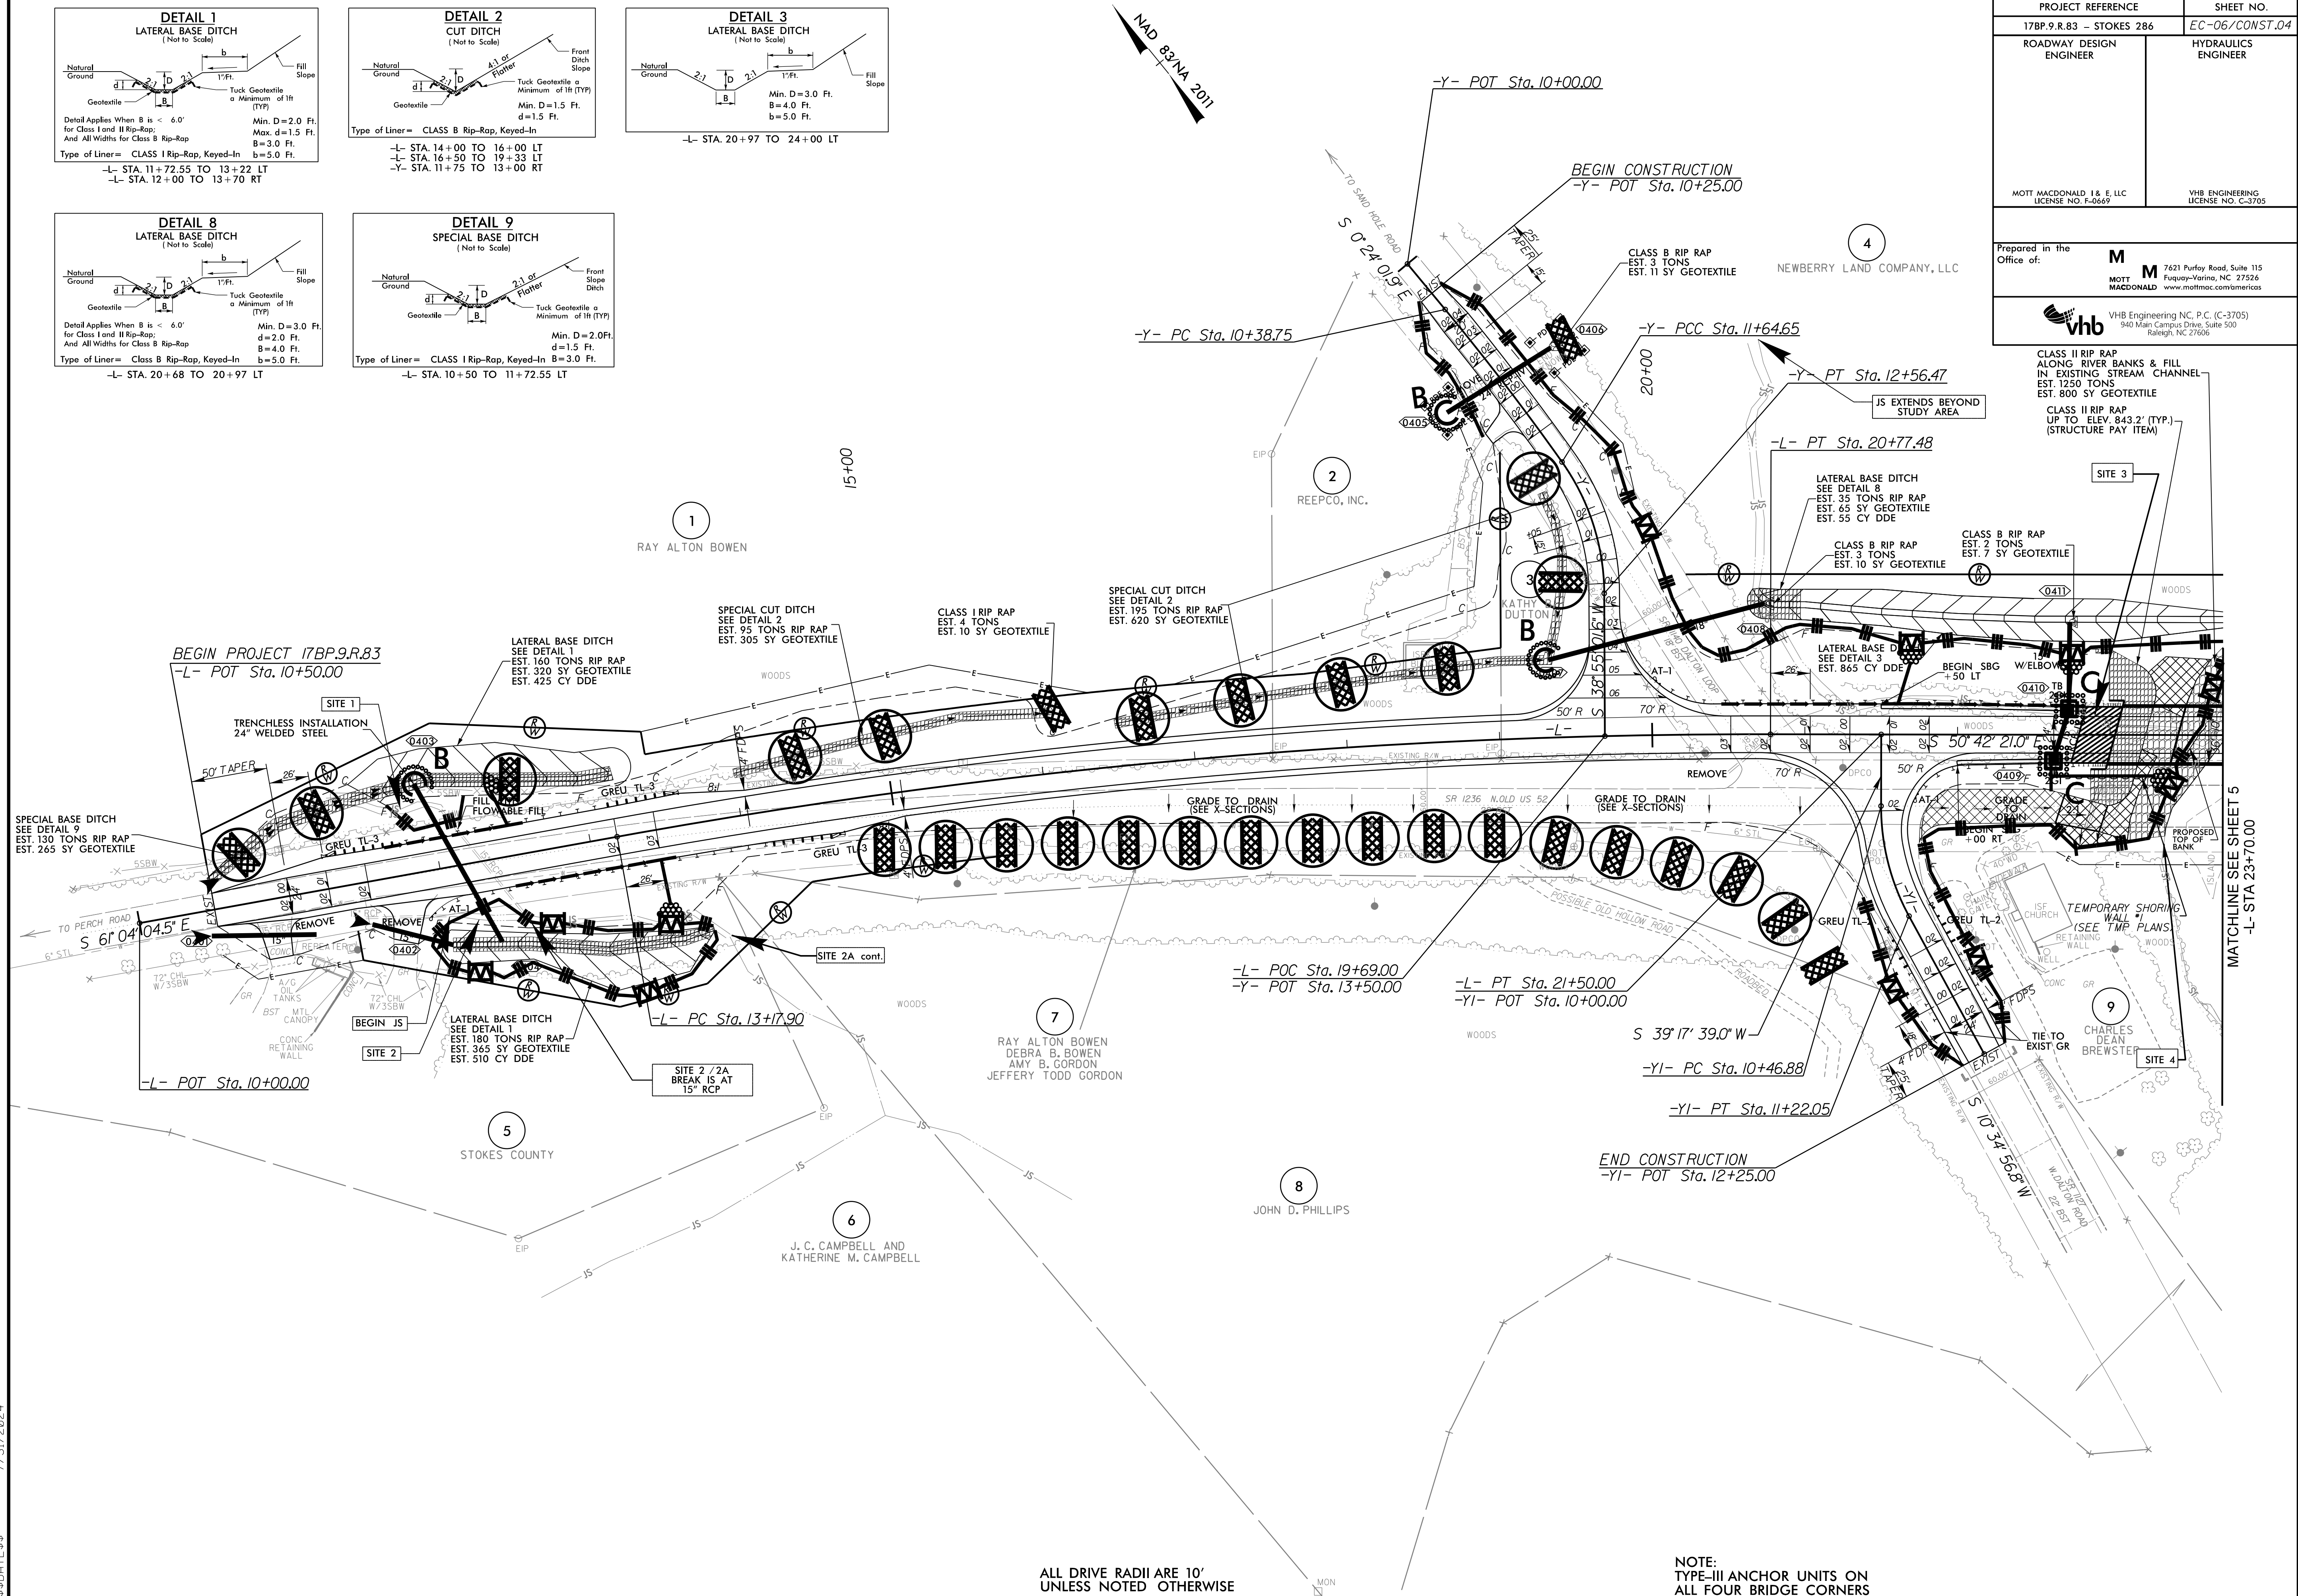


PROJECT REFERENCE 17BP.9.R.83 - STOKES 286	SHEET NO. EC-06/CONST.04
ROADWAY DESIGN ENGINEER	HYDRAULICS ENGINEER
MOTT MACDONALD 1 & E, LLC LICENSE NO. F-06697	VHB ENGINEERING LICENSE NO. C-3705
Prepared in the Office of:	M MOTT MACDONALD
	7621 Purfoy Road, Suite 115 Fuquay-Varina, NC 27326 www.mottmac.com/americas
	vhb VHB Engineering N.C., P.C. (C-3705) 940 Main Campus Drive, Suite 500 Raleigh, NC 27606

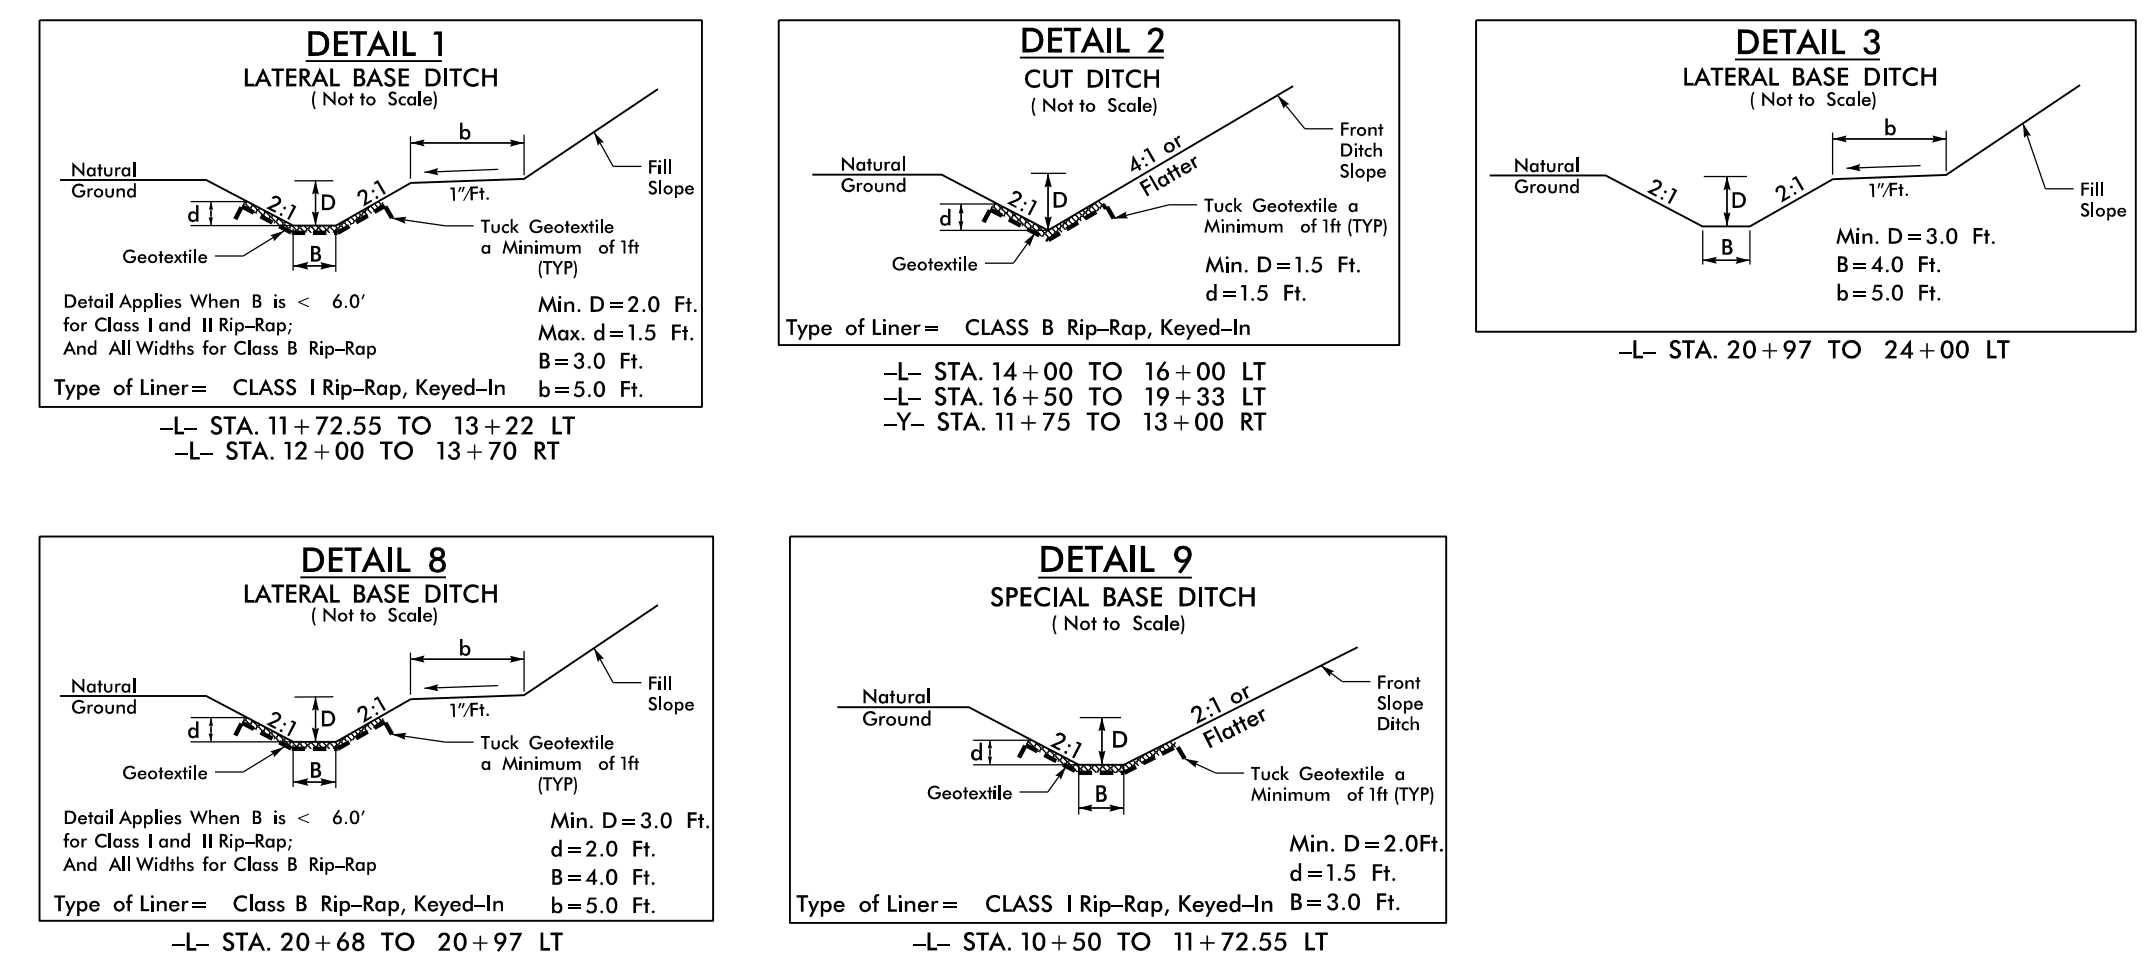

USER: default
 ...S:\stokes286_REU-ps\04_F.mxd.dgn
 ...DATE: 7/31/2024

ALL DRIVE RADII ARE 10'
 UNLESS NOTED OTHERWISE

NOTE:
 TYPE-III ANCHOR UNITS ON
 ALL FOUR BRIDGE CORNERS