


PLOT DRIVER: NCDOT_pdf_color_eng_50.plt
PENTABLE: NCDOT_Signing.tbl
USER: CHARNDEN
DATE: 1/7/2025
TIME: 11:26:06 AM
FILE: pwt\pwhdr\uscds01\HDR_US_East_01\Documents\5705\10082711\6.0_CAD_BIM\6.2_Work_In_Progress\17BP.9.R.83\Traffic\Signing\CADD\Signing_Layout_Plans\840286_SIGN_S01.dgn

PROJECT: 17BP.9.R.83

STATE OF NORTH CAROLINA
DEPARTMENT OF TRANSPORTATION

SIGNING PLAN
STOKES COUNTY

LOCATION: BRIDGE NO. 286 OVER LITTLE YADKIN RIVER
ON SR 1236 (NORTH OLD 52)

TIP NO.	SHEET NO.
17BP.9.R.83	SIGN-1
APPROVED: <i>Michael T. Rzepka</i>	
DATE: <u>1/7/2025</u>	
SEAL 	
DOCUMENT NOT CONSIDERED FINAL UNLESS ALL SIGNATURES COMPLETED	

SUMMARY OF QUANTITIES

ITEM NO.		ITEM DESCRIPTION	QUANTITY	UNIT
DESC. NO.	SECT. NO.			
4072000000	903	SUPPORTS, 3 LB STEEL U-CHANNEL	104	L.F.
4102000000	904	SIGN ERECTION, TYPE E	7	EA.
4116100000	904	SIGN ERECTION, RELOCATE SIGN TYPE E	1	EA.
4155000000	907	DISPOSAL OF SIGN SYSTEM, U-CHANNEL	7	EA.

INDEX

SHEET NO.	DESCRIPTION
SIGN-1	TITLE SHEET
SIGN-2	TYPE "E" SIGNS SHEET
SIGN-2A	SPECIAL SIGN DESIGN
SIGN-3 AND SIGN-4	SIGN DETAIL SHEETS

ROADWAY STANDARD DRAWING

THE FOLLOWING ROADWAY STANDARDS AS APPEAR IN "ROADWAY STANDARD DRAWINGS" -
N.C. DEPARTMENT OF TRANSPORTATION - RALEIGH, N.C., DATED JANUARY 2024
ARE APPLICABLE TO THIS PROJECT AND BY REFERENCE HEREBY ARE CONSIDERED
A PART OF THESE PLANS:


STD. NO.	TITLE
904.10	ORIENTATION OF GROUND MOUNTED SIGNS
904.50	MOUNTING OF TYPE 'D', 'E' AND 'F' SIGNS ON 'U' CHANNEL POSTS (SHEET 2 OF 2 ONLY, SEE SIGN-1A FOR REVISED SHEET 1)

GENERAL NOTES

- SIGNS FURNISHED BY STATE.
- CONFIRM IN WRITING AT LEAST 4 MONTHS IN ADVANCE, THE ACTUAL DATE THE DEPARTMENT FURNISHED SIGNS WILL BE REQUIRED.
- IF REMOVAL OR RELOCATION OF SIGNS ON PRIVATE STREET (NON-STATE MAINTAINED) IS REQUIRED DUE TO CONSTRUCTION, THE CONTRACTOR SHALL INFORM THE ENGINEER. THE WORK WILL BE COMPLETED BY OTHERS.
- WHEN NOT STATIONED OR DIMENSIONED ON PLANS, ALL 'E' AND 'F' SIGNS SHALL BE FIELD LOCATED BY THE ENGINEER.
- ALL EXISTING SIGNS ON "U" CHANNEL POST WITHIN THE PROJECT LIMITS SHALL BE REMOVED AND DISPOSED OF UNLESS OTHERWISE NOTED ON PLANS.
- THE BACKGROUND FOR TYPE E & F SIGNS SHALL BE TYPE C REFLECTIVE SHEETING.
- SEE ROADWAY PLANS FOR GUARD/GUIDE RAIL DETAILS.

PLAN REVIEWED BY: N.C.D.O.T. SIGNING AND DELINEATION UNIT

J. P. COUCH, P.E. ASST. DIVISION MAINTENANCE ENGINEER

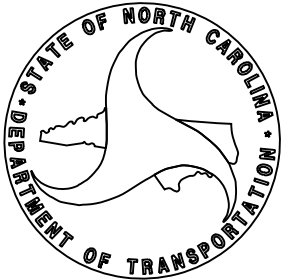

PLAN PREPARED BY: HDR ENGINEERING, INC. OF THE CAROLINAS

MIKE RZEPKA, P.E. SIGNING & DELINEATION PROJECT DESIGN ENGINEER

CHRIS HARNDEN SIGNING & DELINEATION PROJECT DESIGN TECHNICIAN



HDR Engineering, Inc. of the Carolinas
555 Fayetteville St, Suite 900 Raleigh, N.C. 27601
N.C.B.E.L.S. License Number: F-0116