



HDR Engineering, Inc. of the Carolinas

555 Fayetteville St, Suite 900 Raleigh, N.C. 27601

N.C.B.E.L.S. License Number: F-0116

TIP NO.	SHEET NO.
17BP.9.R.83	SIGN-2A

APPROVED: *Michael T. Rzepka*

DATE: 7/31/2024

SEAL



DOCUMENT NOT CONSIDERED FINAL
UNLESS ALL SIGNATURES COMPLETED

SIGN NUMBER: SP-01

TYPE: STATIONARY

QUANTITY: 2

SIGN WIDTH: 3'-6"

HEIGHT: 3'-6"

TOTAL AREA: 12.3 Sq.Ft.

BORDER TYPE: RECESSED

RECESS: 0.75"

WIDTH: 1.25"

RADII: 3"

BACKG COLOR: Yellow

COPY COLOR:Black

SYMBOL	X	Y	WID	HT

MAT'L: 0.080" (2.0 mm) ALUMINUM


DESIGN BY: R. DRAYTON

PROJECT ID: 840286

CHECKED BY: M. RZEPKA

Sep 06, 2022

DIV: 9

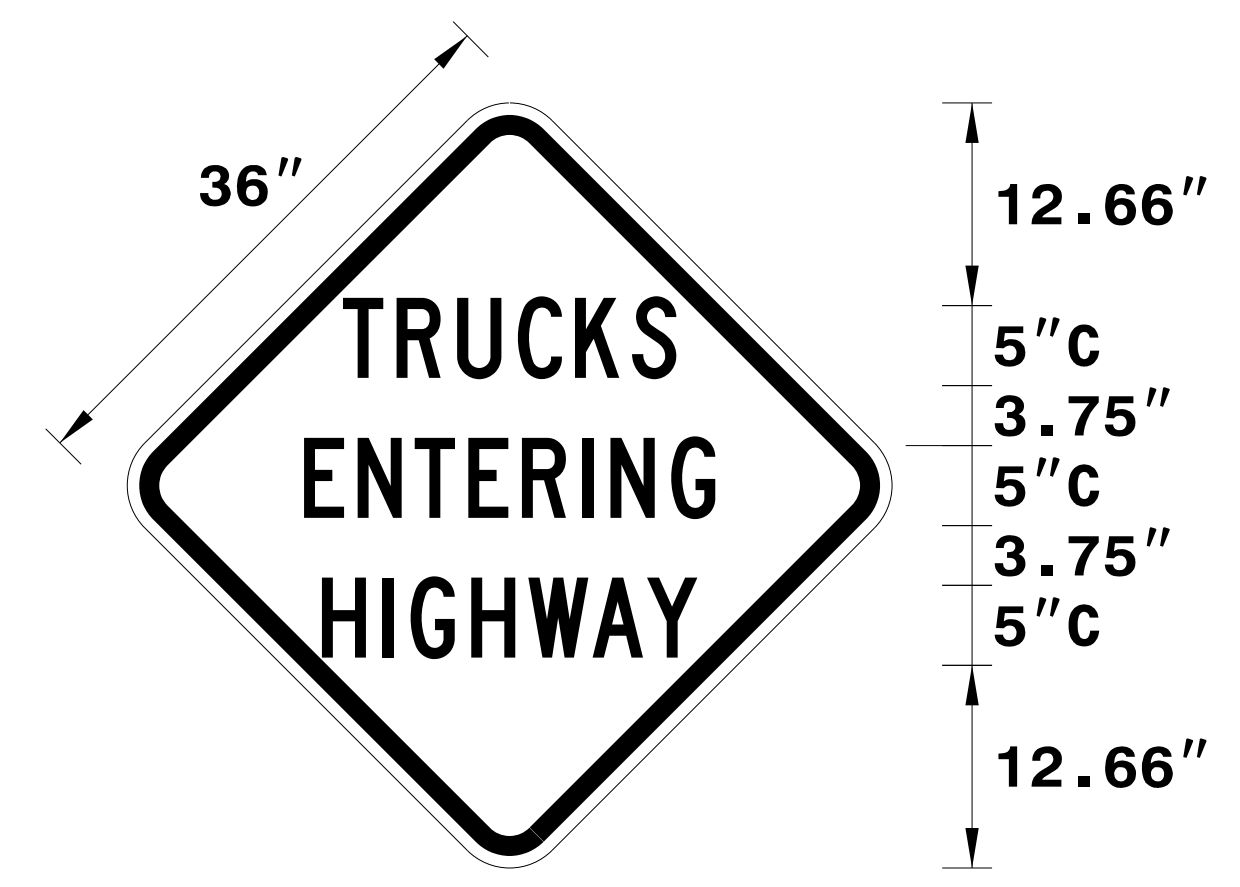

BORDER R=3"

TH=1.25"

IN=0.75"

Spacing Factor is 1 unless specified otherwise

LETTER POSITIONS

Letter spacings are to start of next letter																				Series/Size Text Length
		T	R	U	C	K	S													C
	13.5	3.3	3.8	3.8	3.6	3.6	2.8	13.5												20.8
		E	N	T	E	R	I	N	G											C
	11.1	3.3	3.6	3.3	3.3	3.8	1.7	3.8	2.8	11.1										25.7
		H	I	G	H	W	A	Y												C
	12.2	3.8	1.7	3.8	3.6	4	3.4	3.2	12.2											23.5

FILENAME: 840286_SignDesigns

NORTH CAROLINA D.O.T. SIGN DETAIL

SPECIAL SIGN DESIGN

PLOT DRIVER: NCDOT_pdf_color_eng-50.plt
PENTABLE: NCDOT_Signing.tbl
USER: CHARNDEN
DATE: 07/31/24
TIME: 10:11:17
FILE: pwt:\pwhd\users01\HDR_US_East_01\Documents\5705\10082711\6.0 CAD_BIM\6.2 Work_In_Progress\17BP.9.R.83\Traffic\Signing\CADD\Signing Layout Plans\840286_SIGN_S02A.dgn