


150 140 130 120 110 100 90 80 70 60 50 40 30 20 10 0 10 20 30 40 50 60 70 80 90 100 110 120 130 140 150

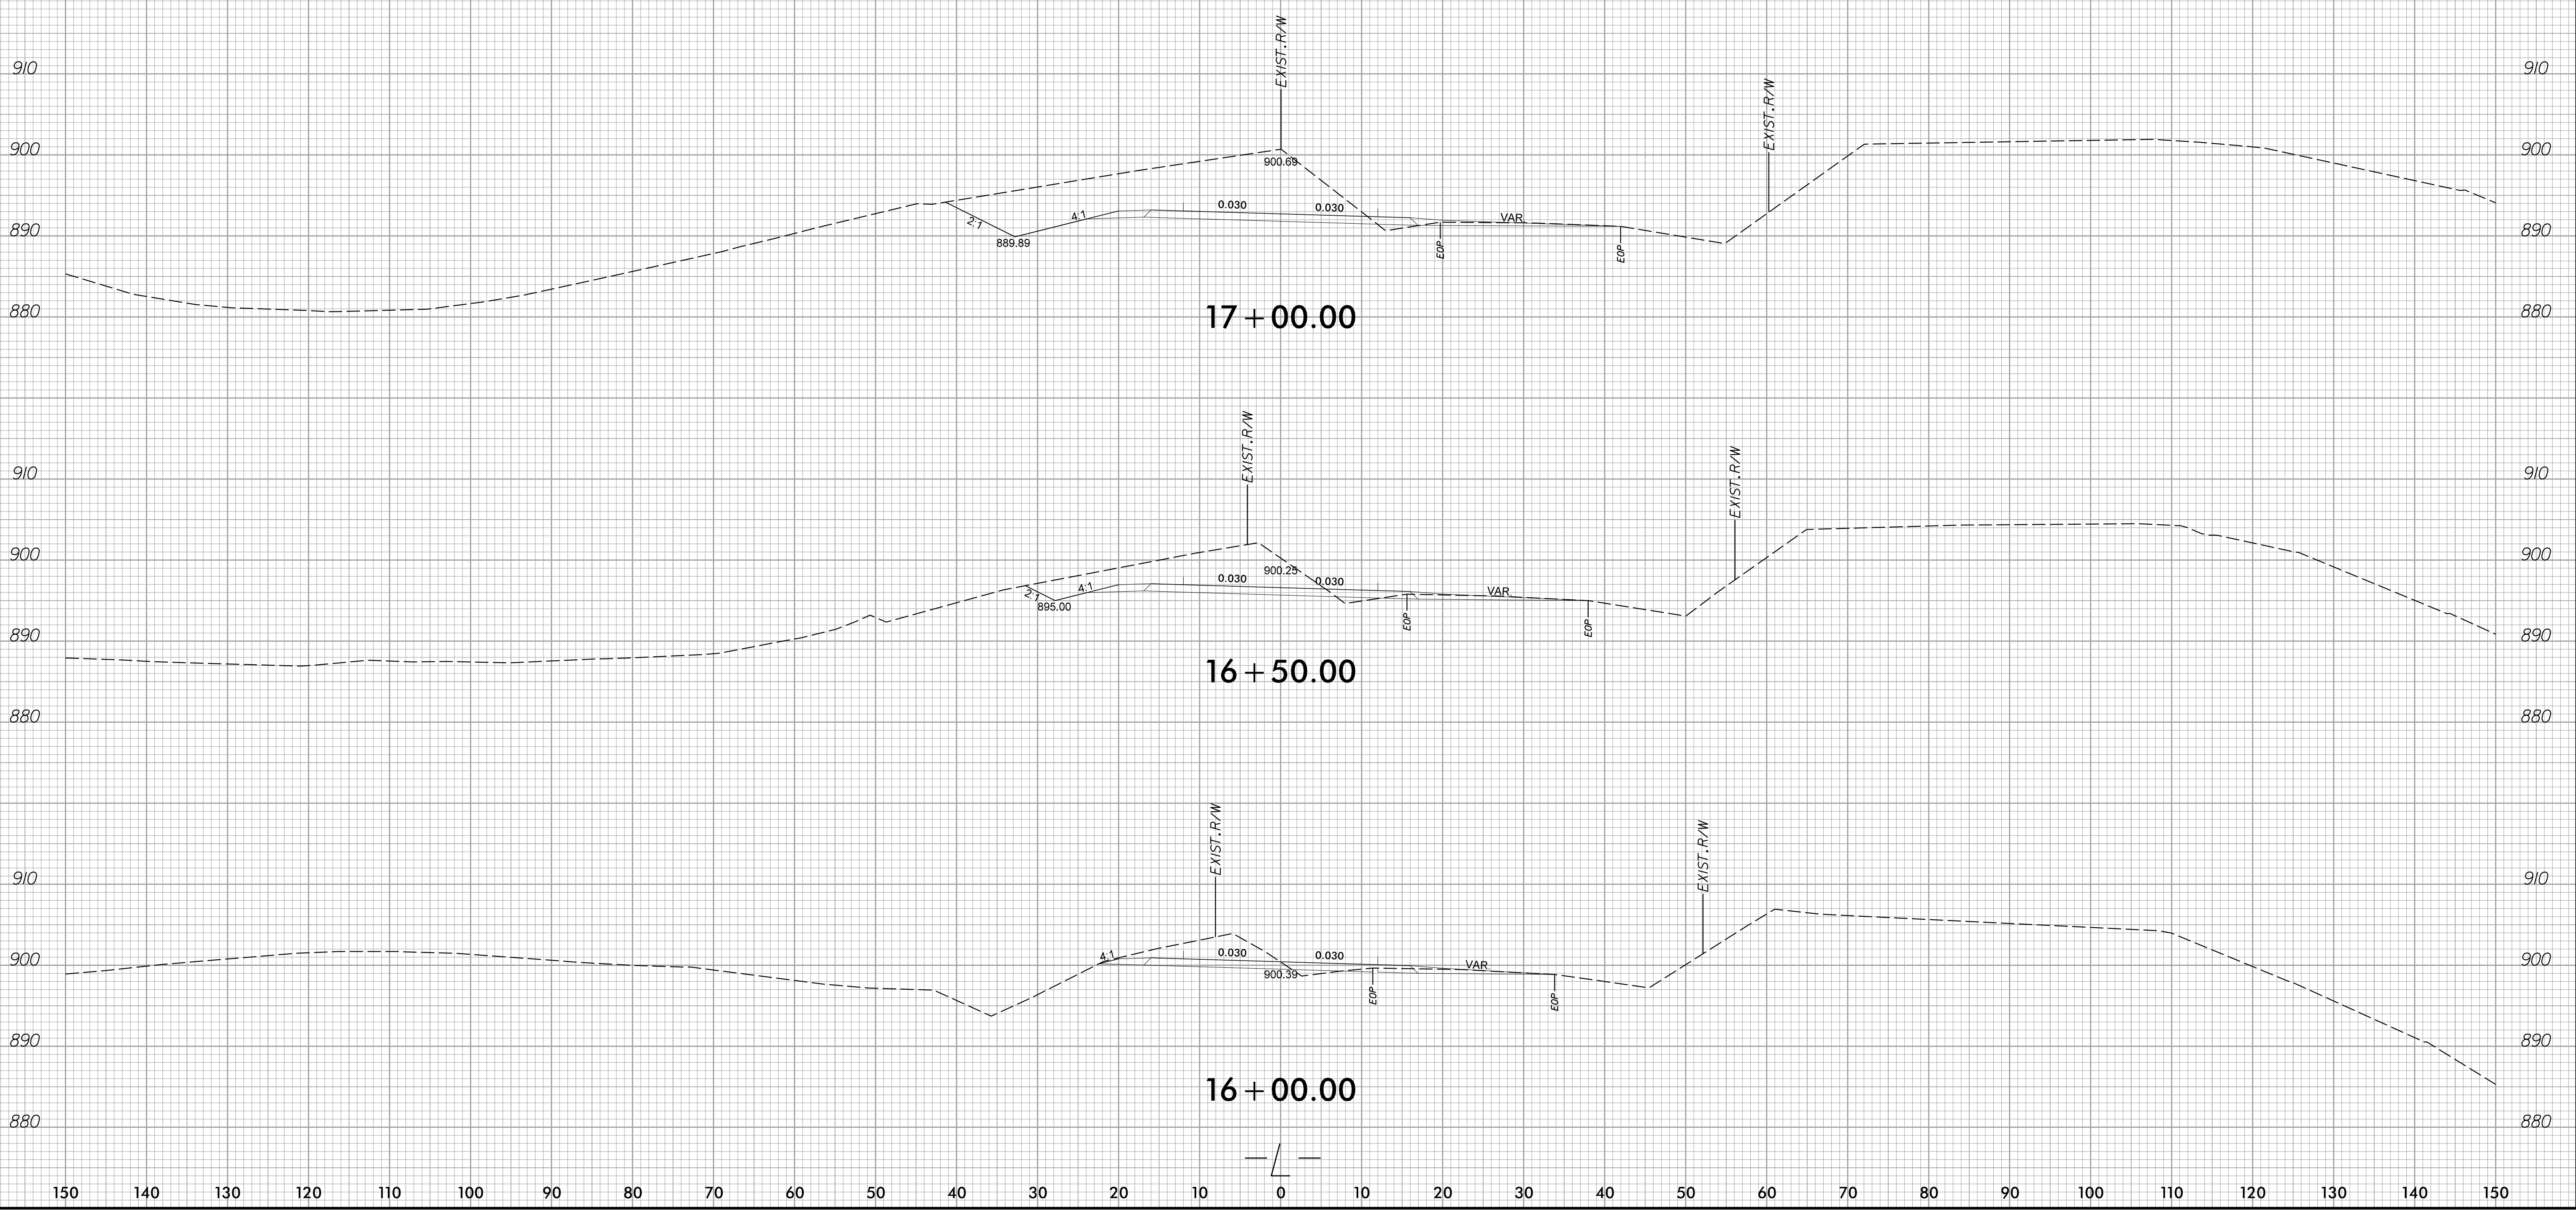

1/6/2025 9:17:48 AM
 c:\pwworking\hmm\raji\transit\17BP.9.R.83 - STOKES 286 - rdj.xpl.i.dgn