



150 140 130 120 110 100 90 80 70 60 50 40 30 20 10 0 10 20 30 40 50 60 70 80 90 100 110 120 130 140 150


BEGIN BRIDGE 23+03.21

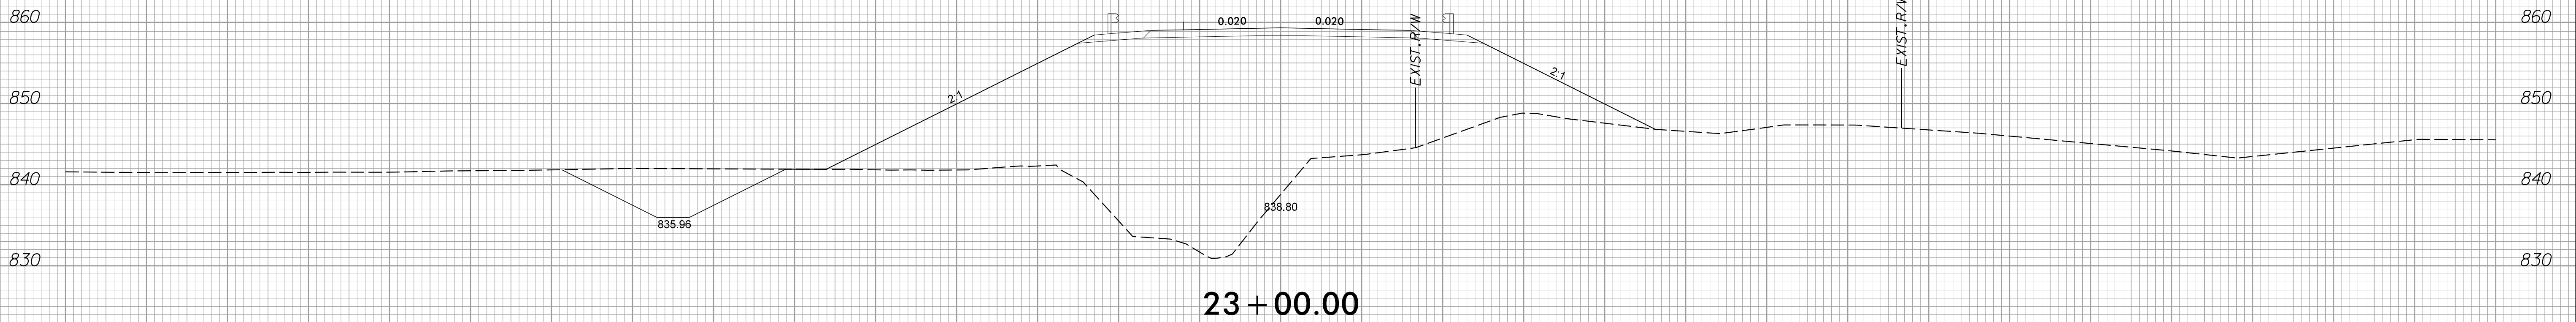

23 + 00.00

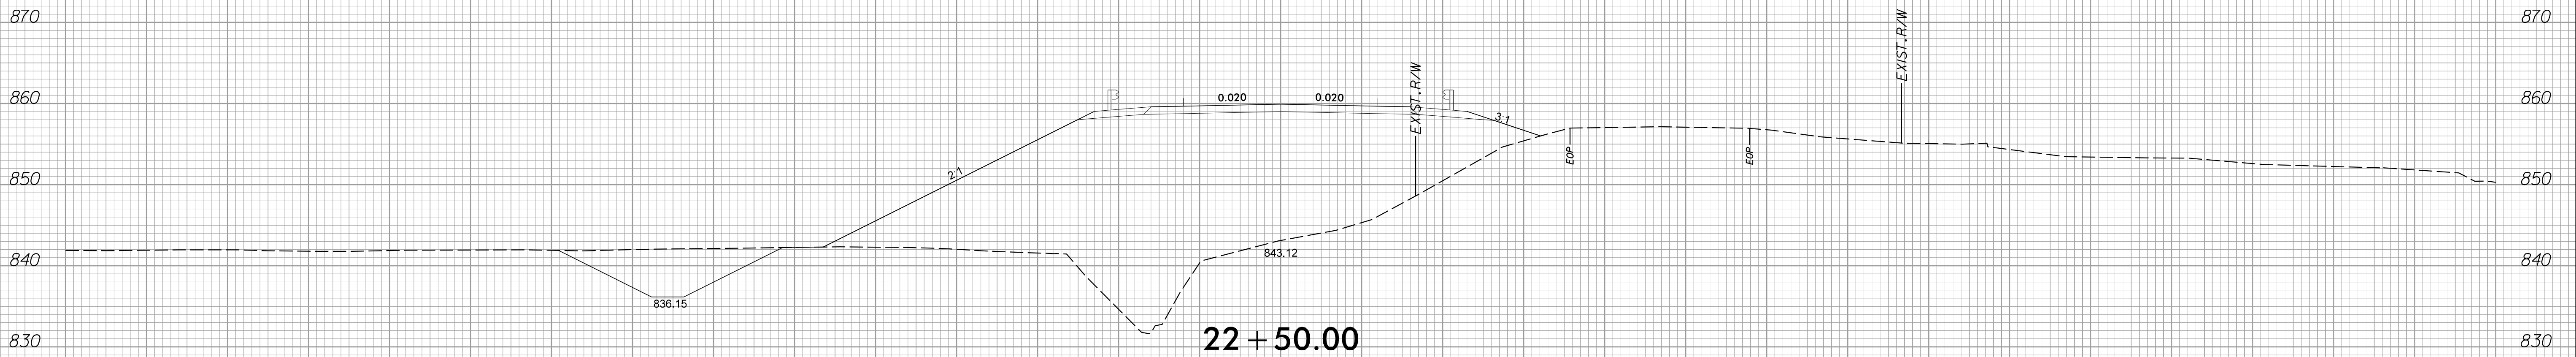

22 + 50.00

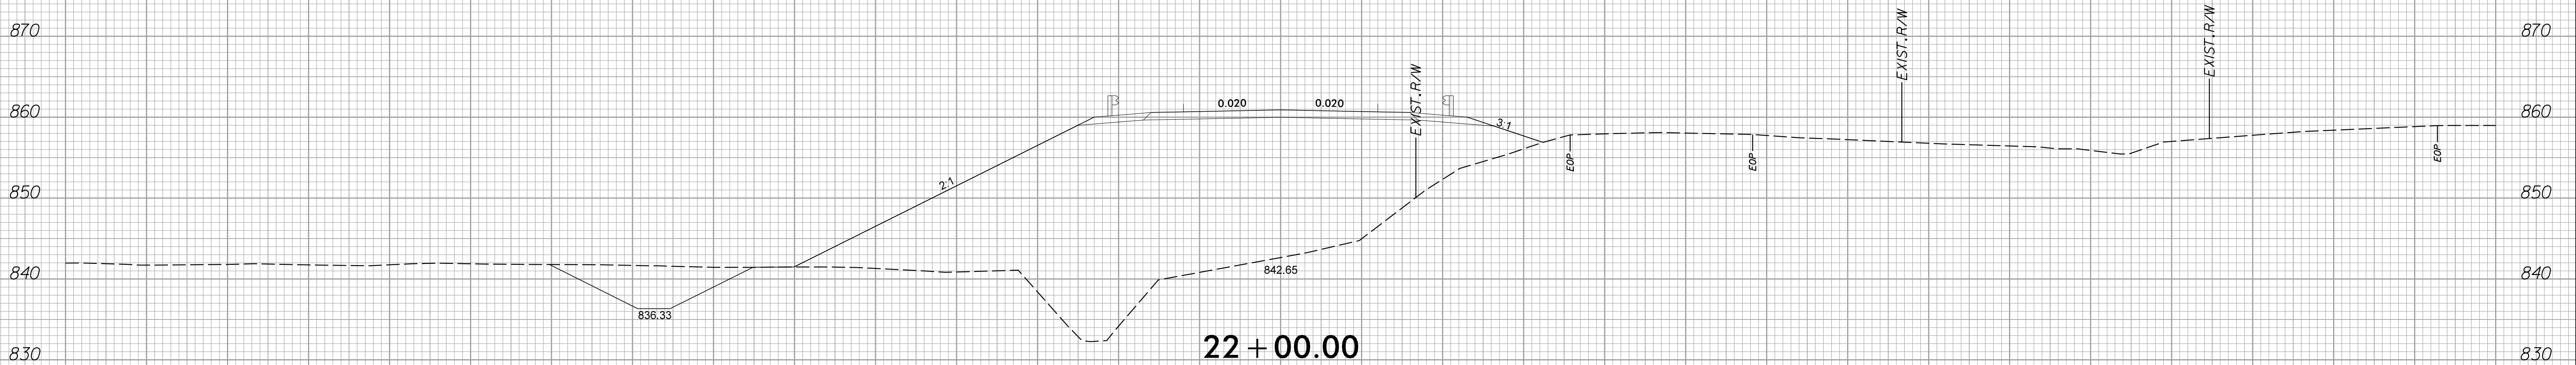

22 + 00.00

1/6/2025 9:18:22 AM
 c:\pwworking\hmm\raii-transit\cor66165\0176849\840286_rdy_xpl.i.dgn
 150 E:\01.dgn

150 140 130 120 110 100 90 80 70 60 50 40 30 20 10 0 10 20 30 40 50 60 70 80 90 100 110 120 130 140 150