
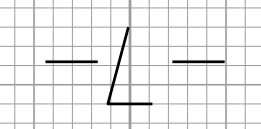
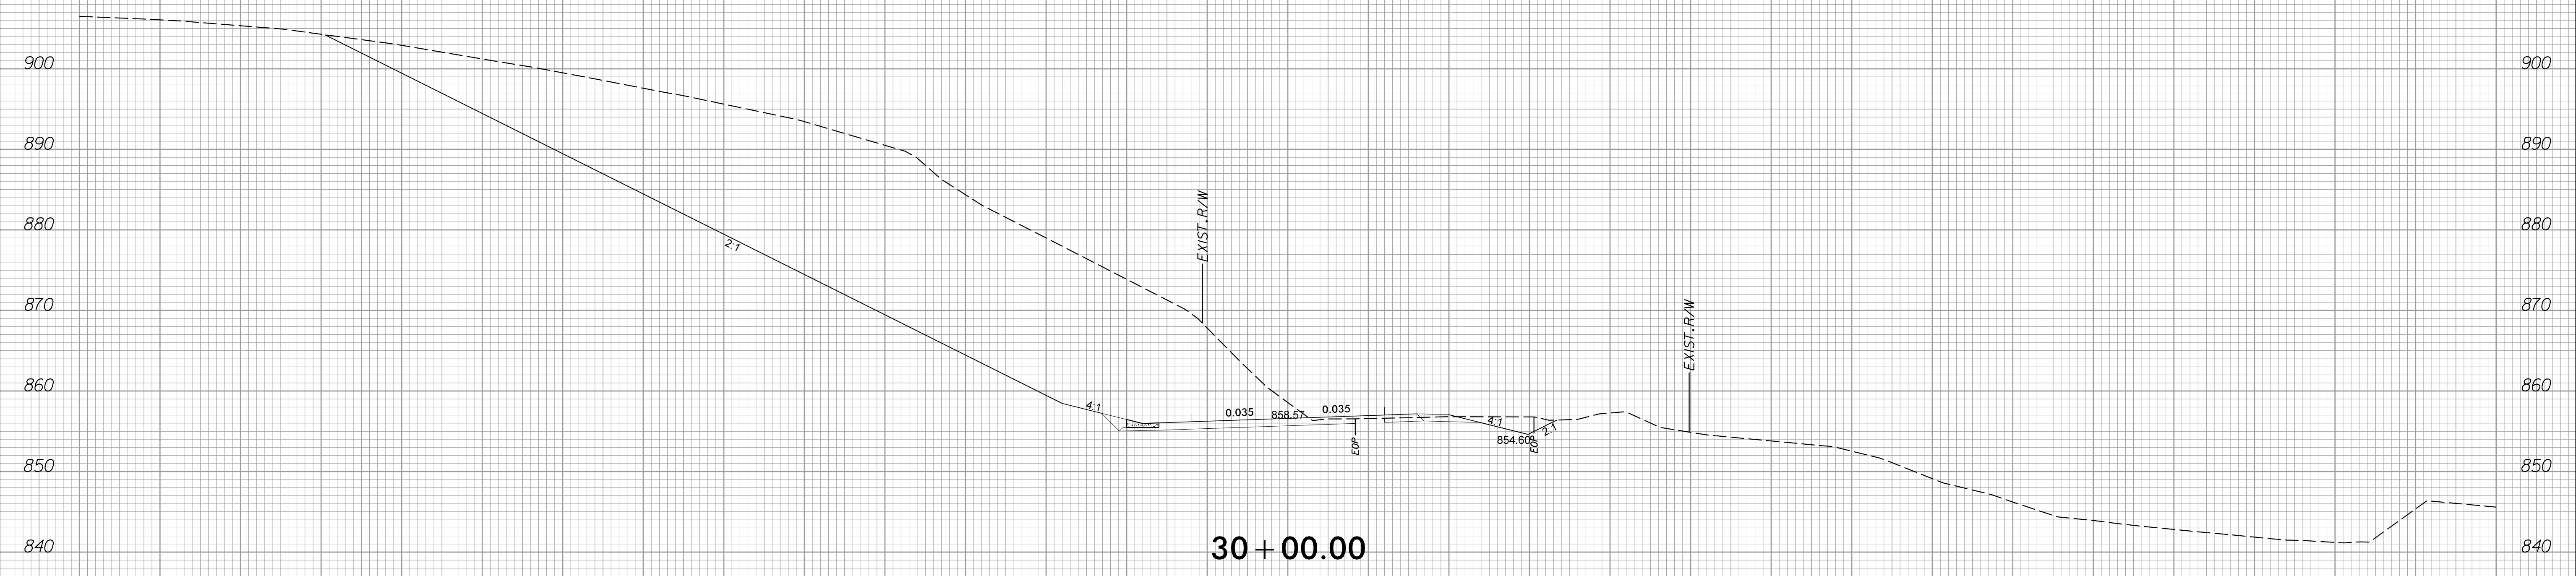


150 140 130 120 110 100 90 80 70 60 50 40 30 20 10 0 10 20 30 40 50 60 70 80 90 100 110 120 130 140 150

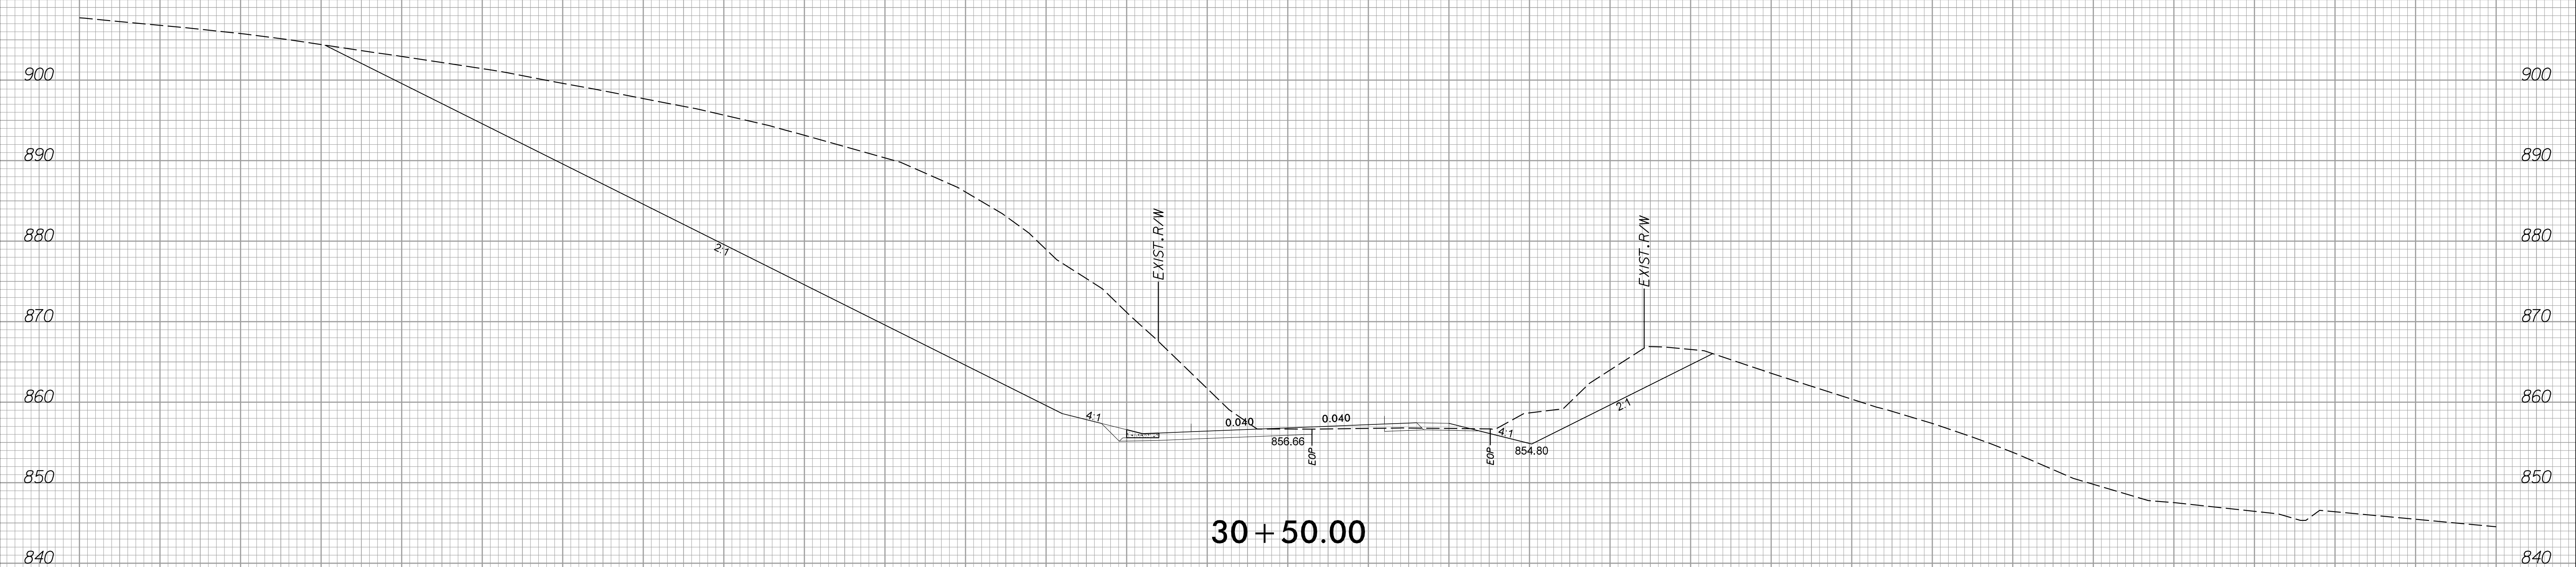

1/6/2025 9:19:15 AM
 c:\pwworking\hmm\raji\transit\cor66165\00176849\840286.rdy_xpl.i.dgn
 150 E:\01.dgn

150 140 130 120 110 100 90 80 70 60 50 40 30 20 10 0 10 20 30 40 50 60 70 80 90 100 110 120 130 140 150