


**PROJECT: 17BP.9.R.83**

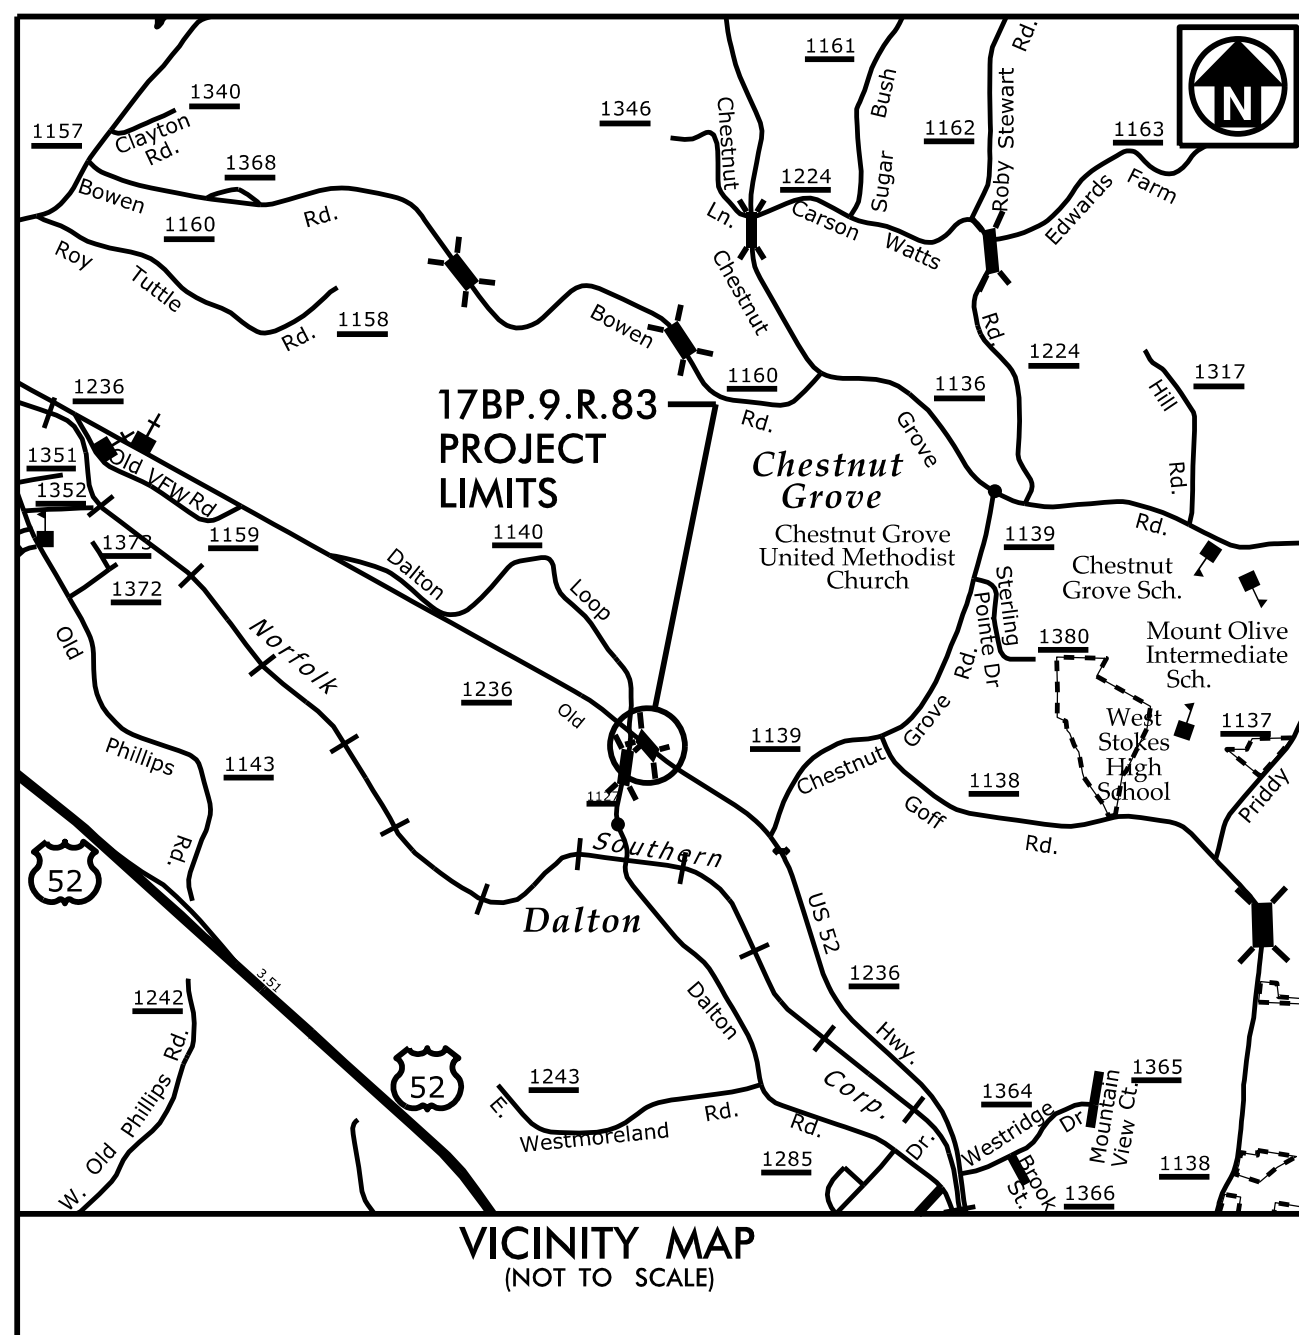

STATE OF NORTH CAROLINA  
DIVISION OF HIGHWAYS


**UTILITIES BY OTHERS PLANS  
STOKES COUNTY**

**LOCATION: BRIDGE NO. 286 OVER LITTLE YADKIN RIVER  
ON SR 1236 (NORTH OLD 52)**


**TYPE OF WORK: POWER (DISTRIBUTION) AND COMMUNICATIONS**

T.I.P. NO.	SHEET NO.
17BP.9.R.83	UO-1

**NOTE:**  
ALL UTILITY WORK SHOWN ON THIS SHEET WILL BE DONE BY OTHERS. NO PAYMENT WILL BE MADE TO THE CONTRACTOR FOR UTILITY WORK SHOWN ON THIS SHEET.

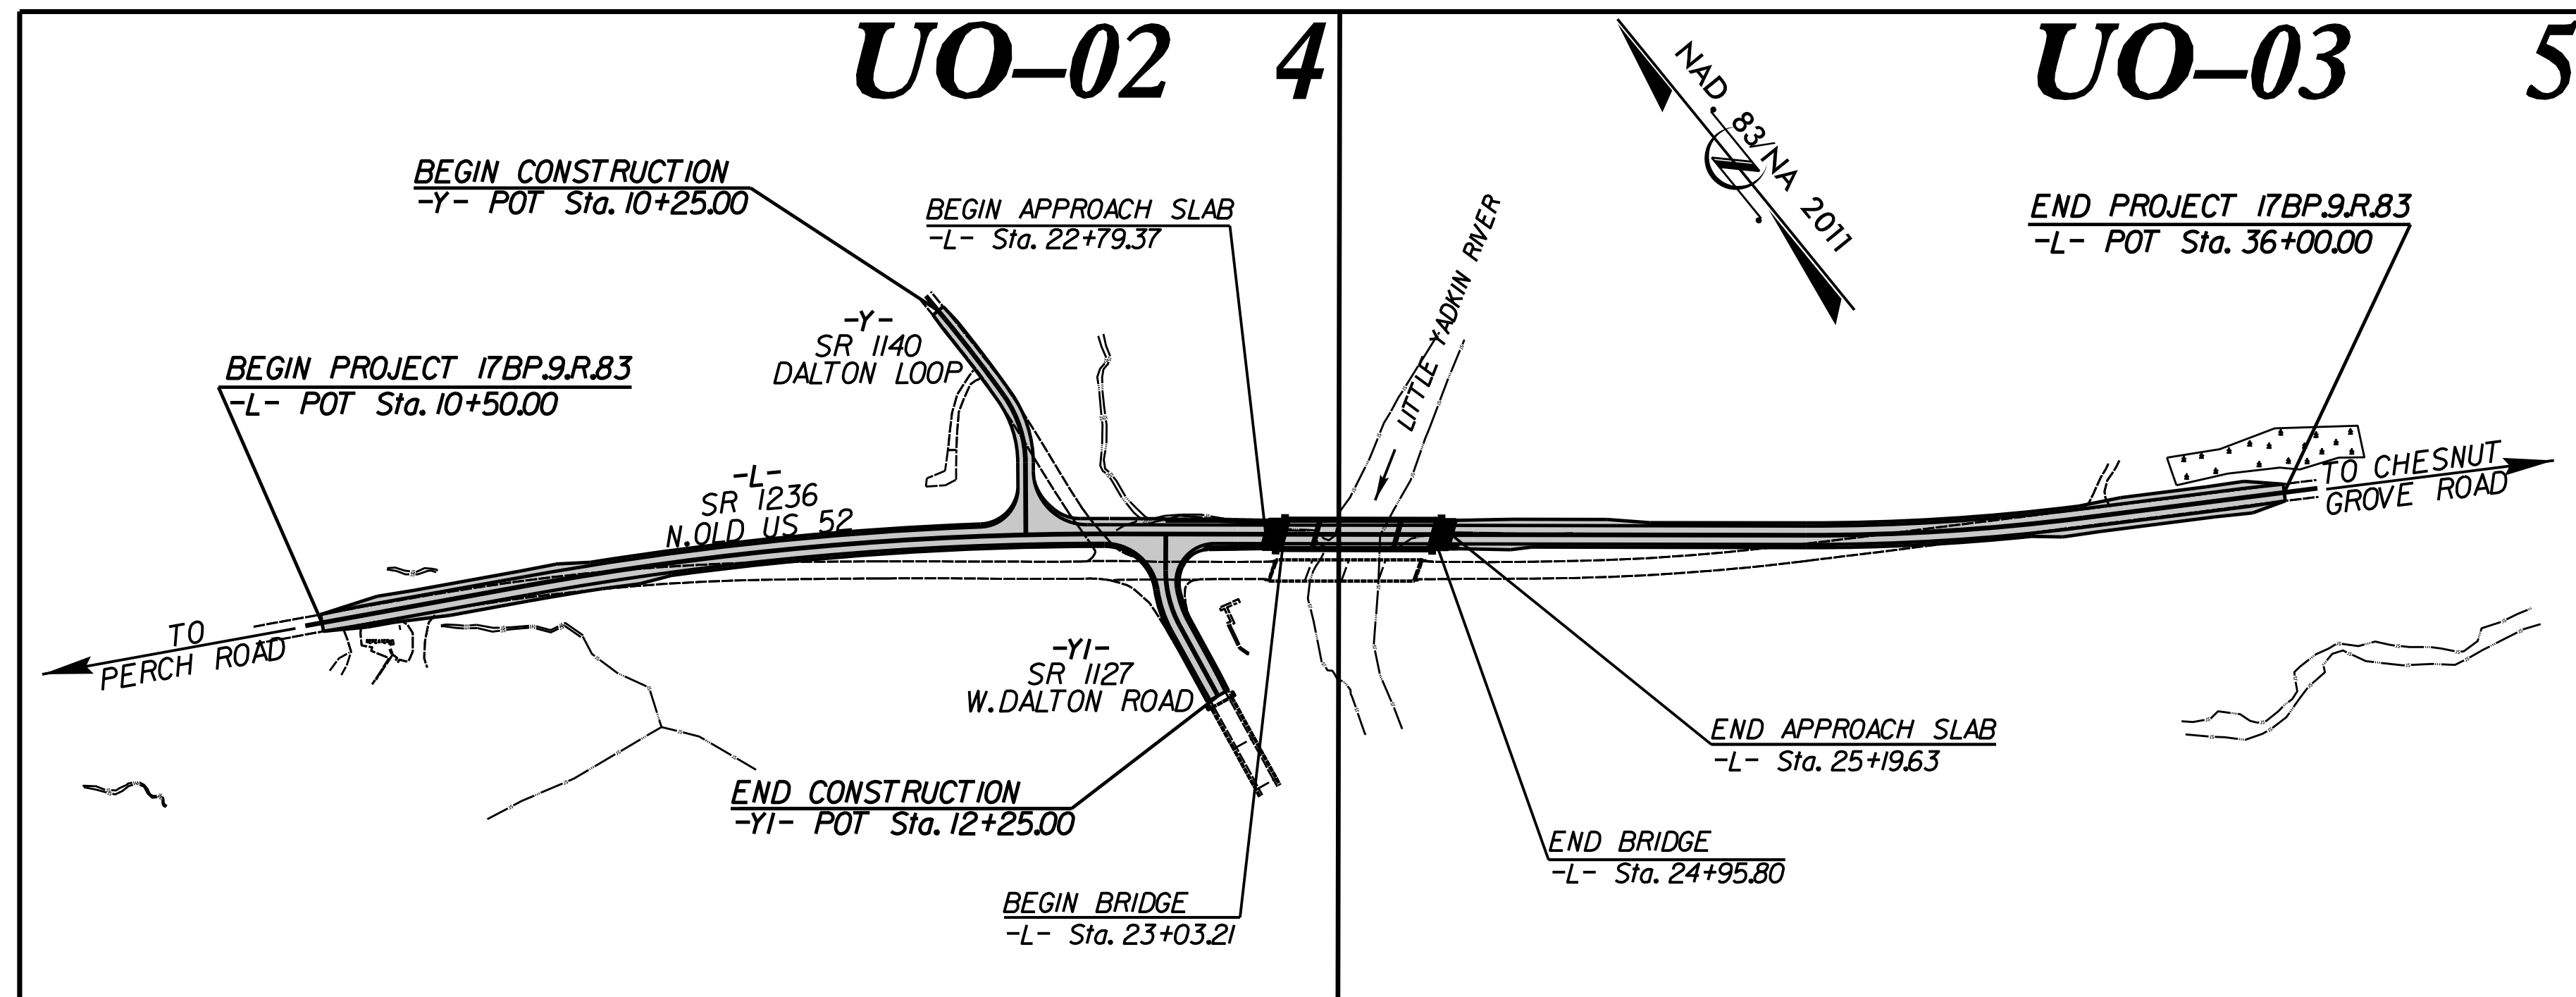

**GRAPHIC SCALES**

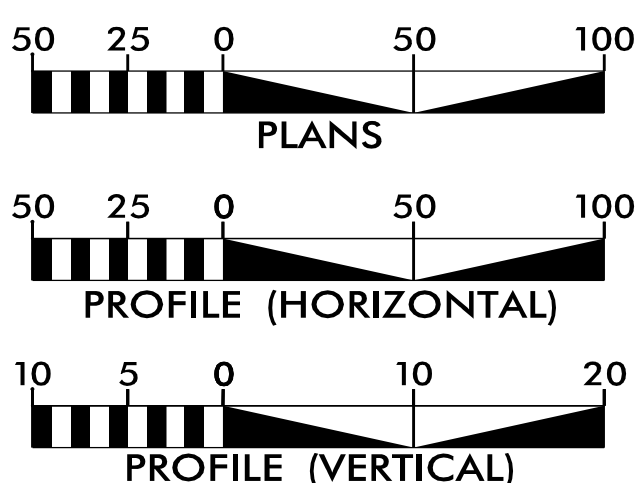

**INDEX OF SHEETS**

SHEET NO.:	DESCRIPTION:
UO-1	TITLE SHEET
UO-02 THRU UO-03	UBO PLAN SHEETS


**UTILITY OWNERS WITH CONFLICTS**

- (A) POWER - DUKE ENERGY
- (B) COMMUNICATIONS - CENTURYLINK
- (C) COMMUNICATIONS - SPECTRUM
- (D) COMMUNICATIONS - WILKES /RIVERSTREET

PREPARED IN THE OFFICE OF:

**SAI**  
2641 Summer Boulevard  
Suite 116  
Raleigh, NC 27616  
(919) 878-7466

Mark Attaway                      UTILITY PROJECT MANAGER  
Matthew Ward                      PROJECT UTILITY COORDINATOR

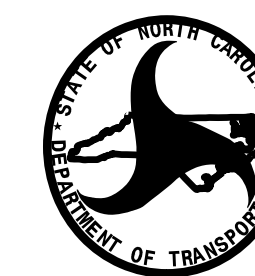


**DIVISION OF HIGHWAYS  
DIVISION 09**  
DIV ADDRESS  
375 Silas Creek Pkwy  
Winston Salem, NC 27127

Josh McMahan                      DIVISION UTILITY ENGINEER  
Lou Porter                      DIVISION UTILITY ENGINEER

### UTILITIES BY OTHERS

ALL PROPOSED UTILITY WORK SHOWN ON THIS SHEET WILL BE DONE BY OTHERS. NO PAYMENT WILL BE MADE TO THE CONTRACTOR FOR PROPOSED UTILITY WORK SHOWN ON THIS SHEET.

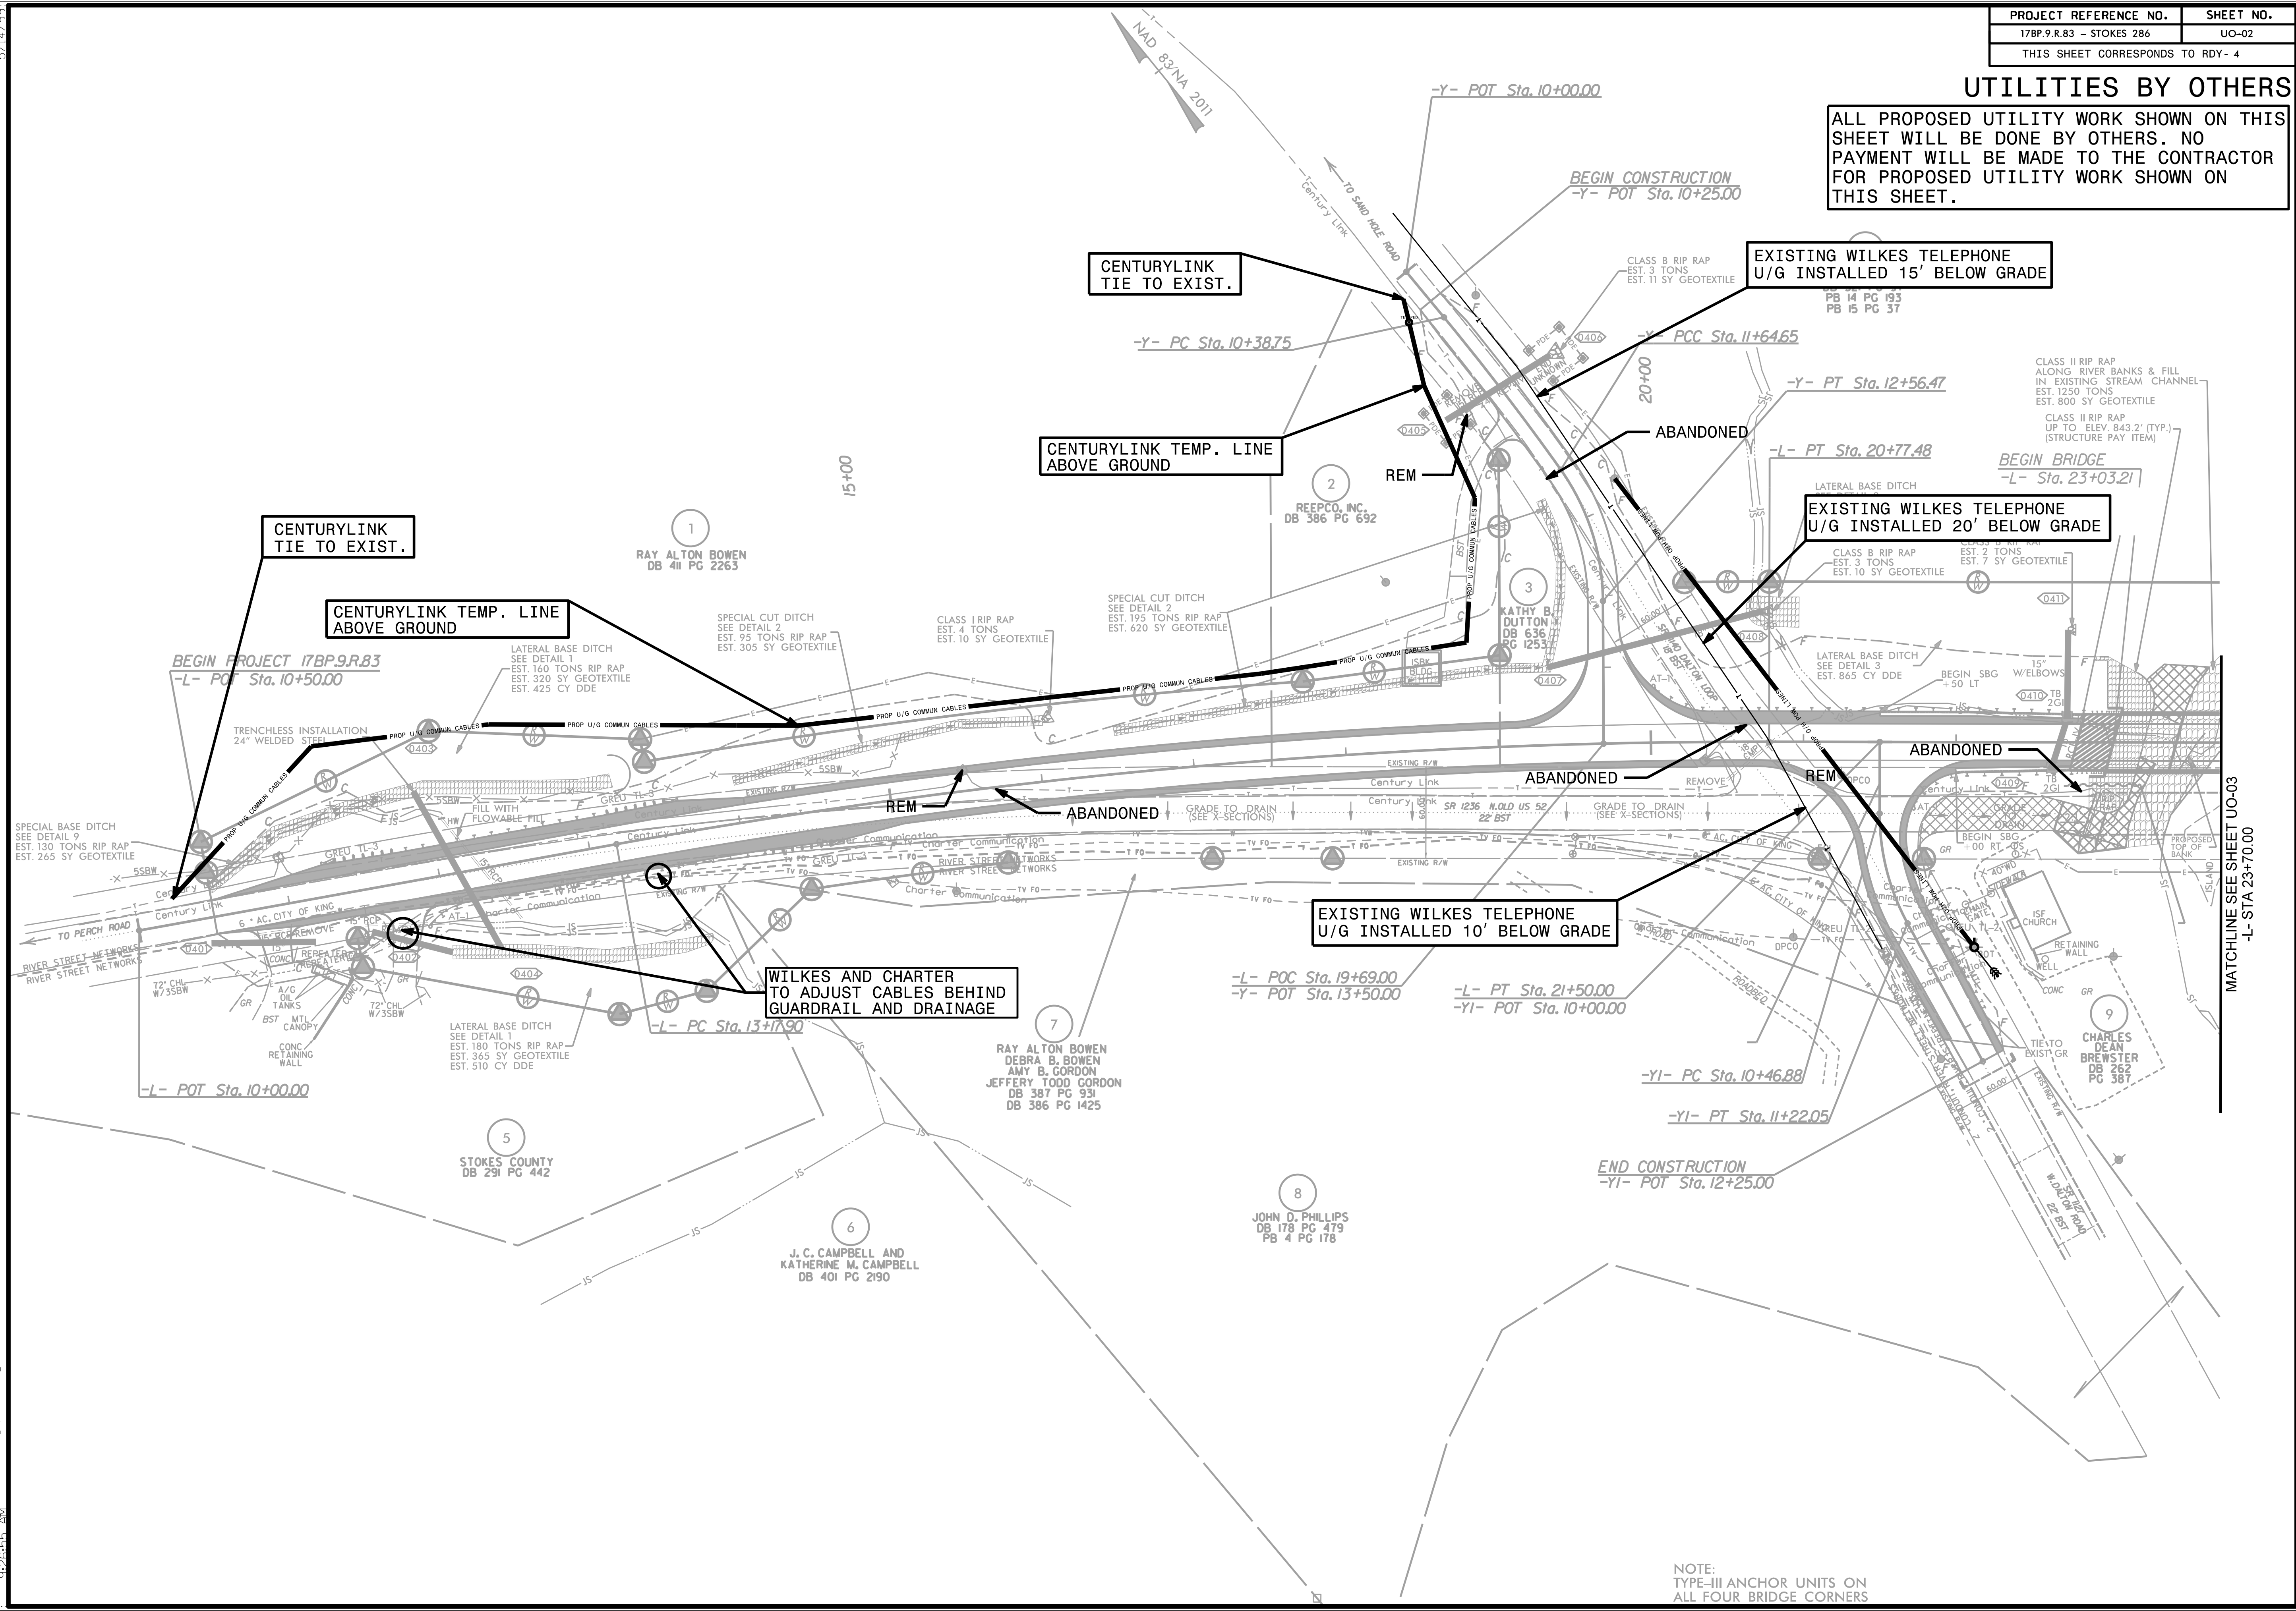


MATCHLINE SEE SHEET UO-03  
-L- STA 23+70.00

NOTE:  
TYPE-III ANCHOR UNITS ON  
ALL FOUR BRIDGE CORNERS


5/14/99  
1/6/2023 8:40:286\_rdy\_psh04.dgn

# UTILITIES BY OTHERS

ALL PROPOSED UTILITY WORK SHOWN ON THIS SHEET WILL BE DONE BY OTHERS. NO PAYMENT WILL BE MADE TO THE CONTRACTOR FOR PROPOSED UTILITY WORK SHOWN ON THIS SHEET.

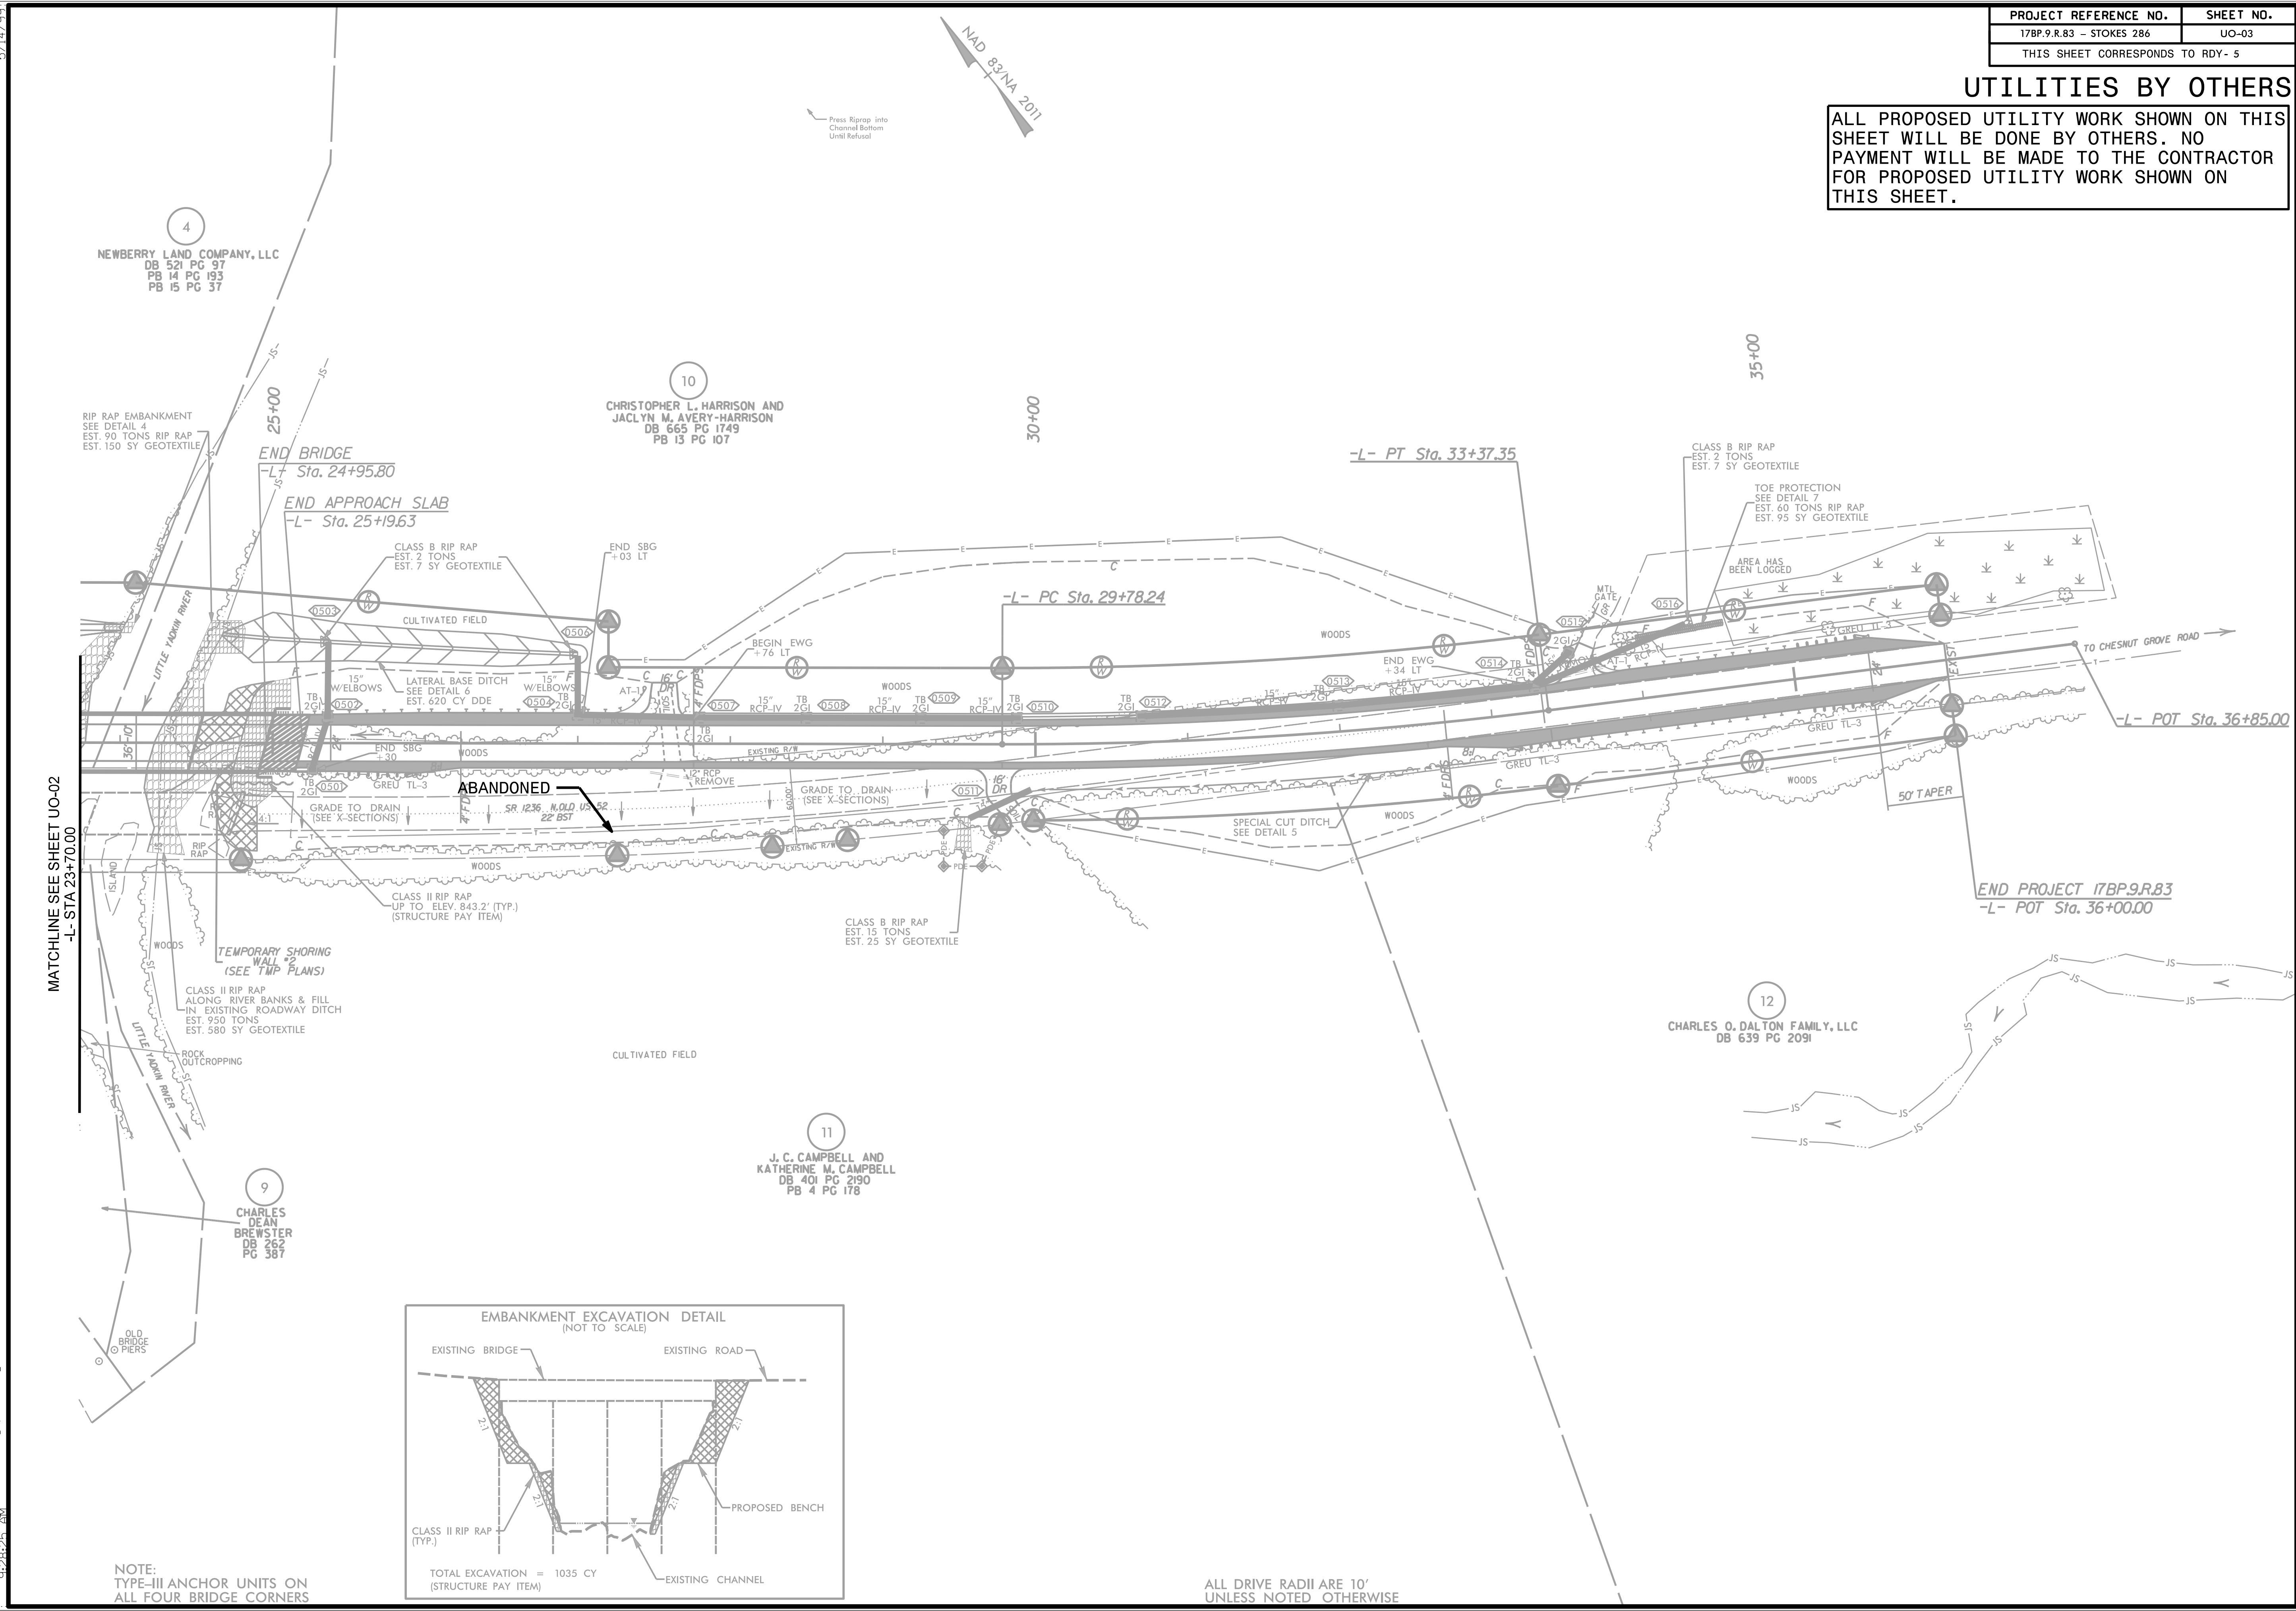

MATCHLINE SEE SHEET UO-02  
-L- STA 23+70.00

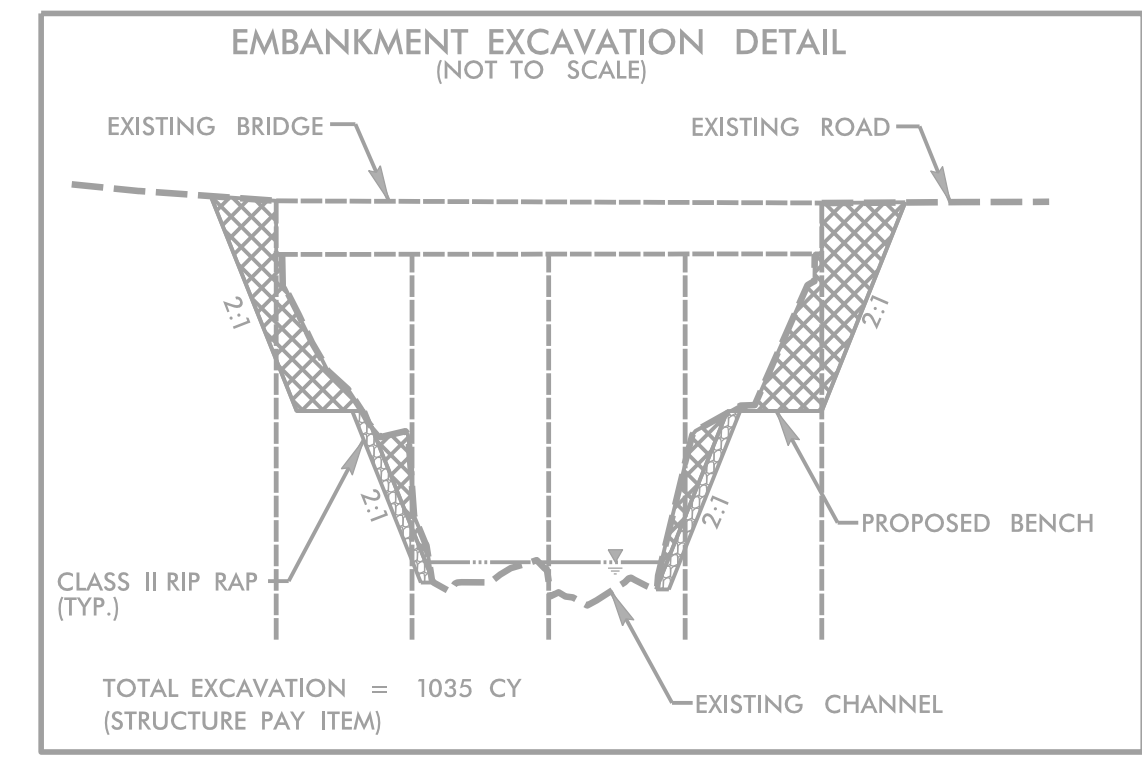

NOTE:  
TYPE-III ANCHOR UNITS ON  
ALL FOUR BRIDGE CORNERS

ALL DRIVE RADII ARE 10'  
UNLESS NOTED OTHERWISE

5/14/2023 1:40:28 PM 17BP.9.R.83 - STOKES 286 - UO-03.dgn