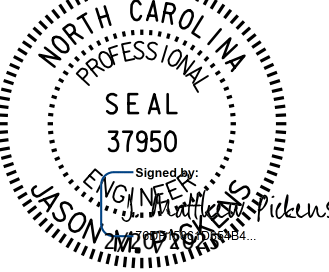
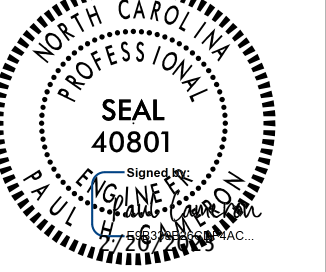


PROJECT REFERENCE NO.		SHEET NO.
U-5777		5
RW SHEET NO.		
ROADWAY DESIGN ENGINEER	HYDRAULICS ENGINEER	
		
DOCUMENT NOT CONSIDERED FINAL UNLESS ALL SIGNATURES COMPLETED		

MATCHLINE -L- STA 20+00.00
SEE SHEET 4

END PROJECT U-5777
L- POC STA 23+95.00

BEGIN CONSTRUCTION
-Y2- POT STA 11+50.00

5" CONC MONOLITHIC ISLAND

5" CONC MONOLITHIC ISLAND WITH STAMPED BRICK PATTERN

FOR -L- PROFILE, SEE SHEET 6
FOR -Y2- PROFILE, SEE SHEET 7
FOR INTERSECTION DIMENSIONS, SEE SHEET 2B-1
FOR DETAIL OF HORIZONTAL ALIGNMENT, SEE SHEET 2B-2