


***TIP PROJECT: U-5777***

See Sheet 1A For Index of Sheets

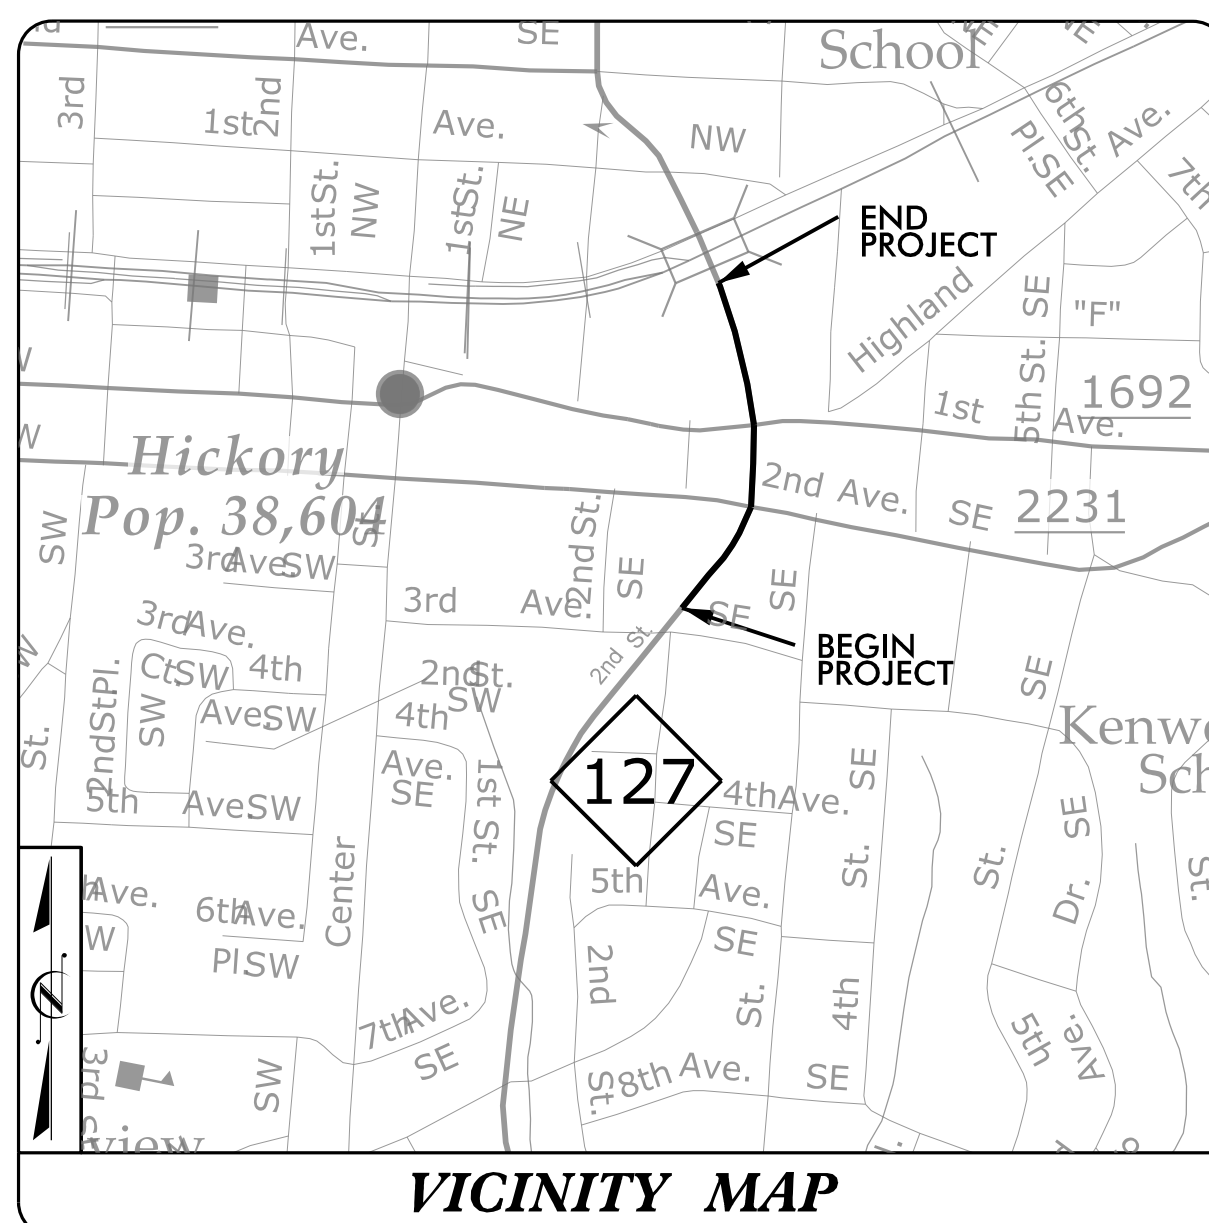

# STATE OF NORTH CAROLINA DIVISION OF HIGHWAYS

# UTILITIES BY OTHERS PLANS CATAWBA COUNTY

**LOCATION: NC 127 – 1ST AVENUE SE TO 2ND AVENUE SE.  
ADD TURN LANES.**

***TYPE OF WORK: GRADING, PAVING, DRAINAGE***

T.I.P. NO.



U-5777

	SHEET NO.
--	-----------

UO-1

**NOTE:**


ALL UTILITY WORK SHOWN ON THIS SHEET WILL BE DONE BY OTHERS. NO PAYMENT WILL BE MADE TO THE CONTRACTOR FOR UTILITY WORK SHOWN ON THIS SHEET.

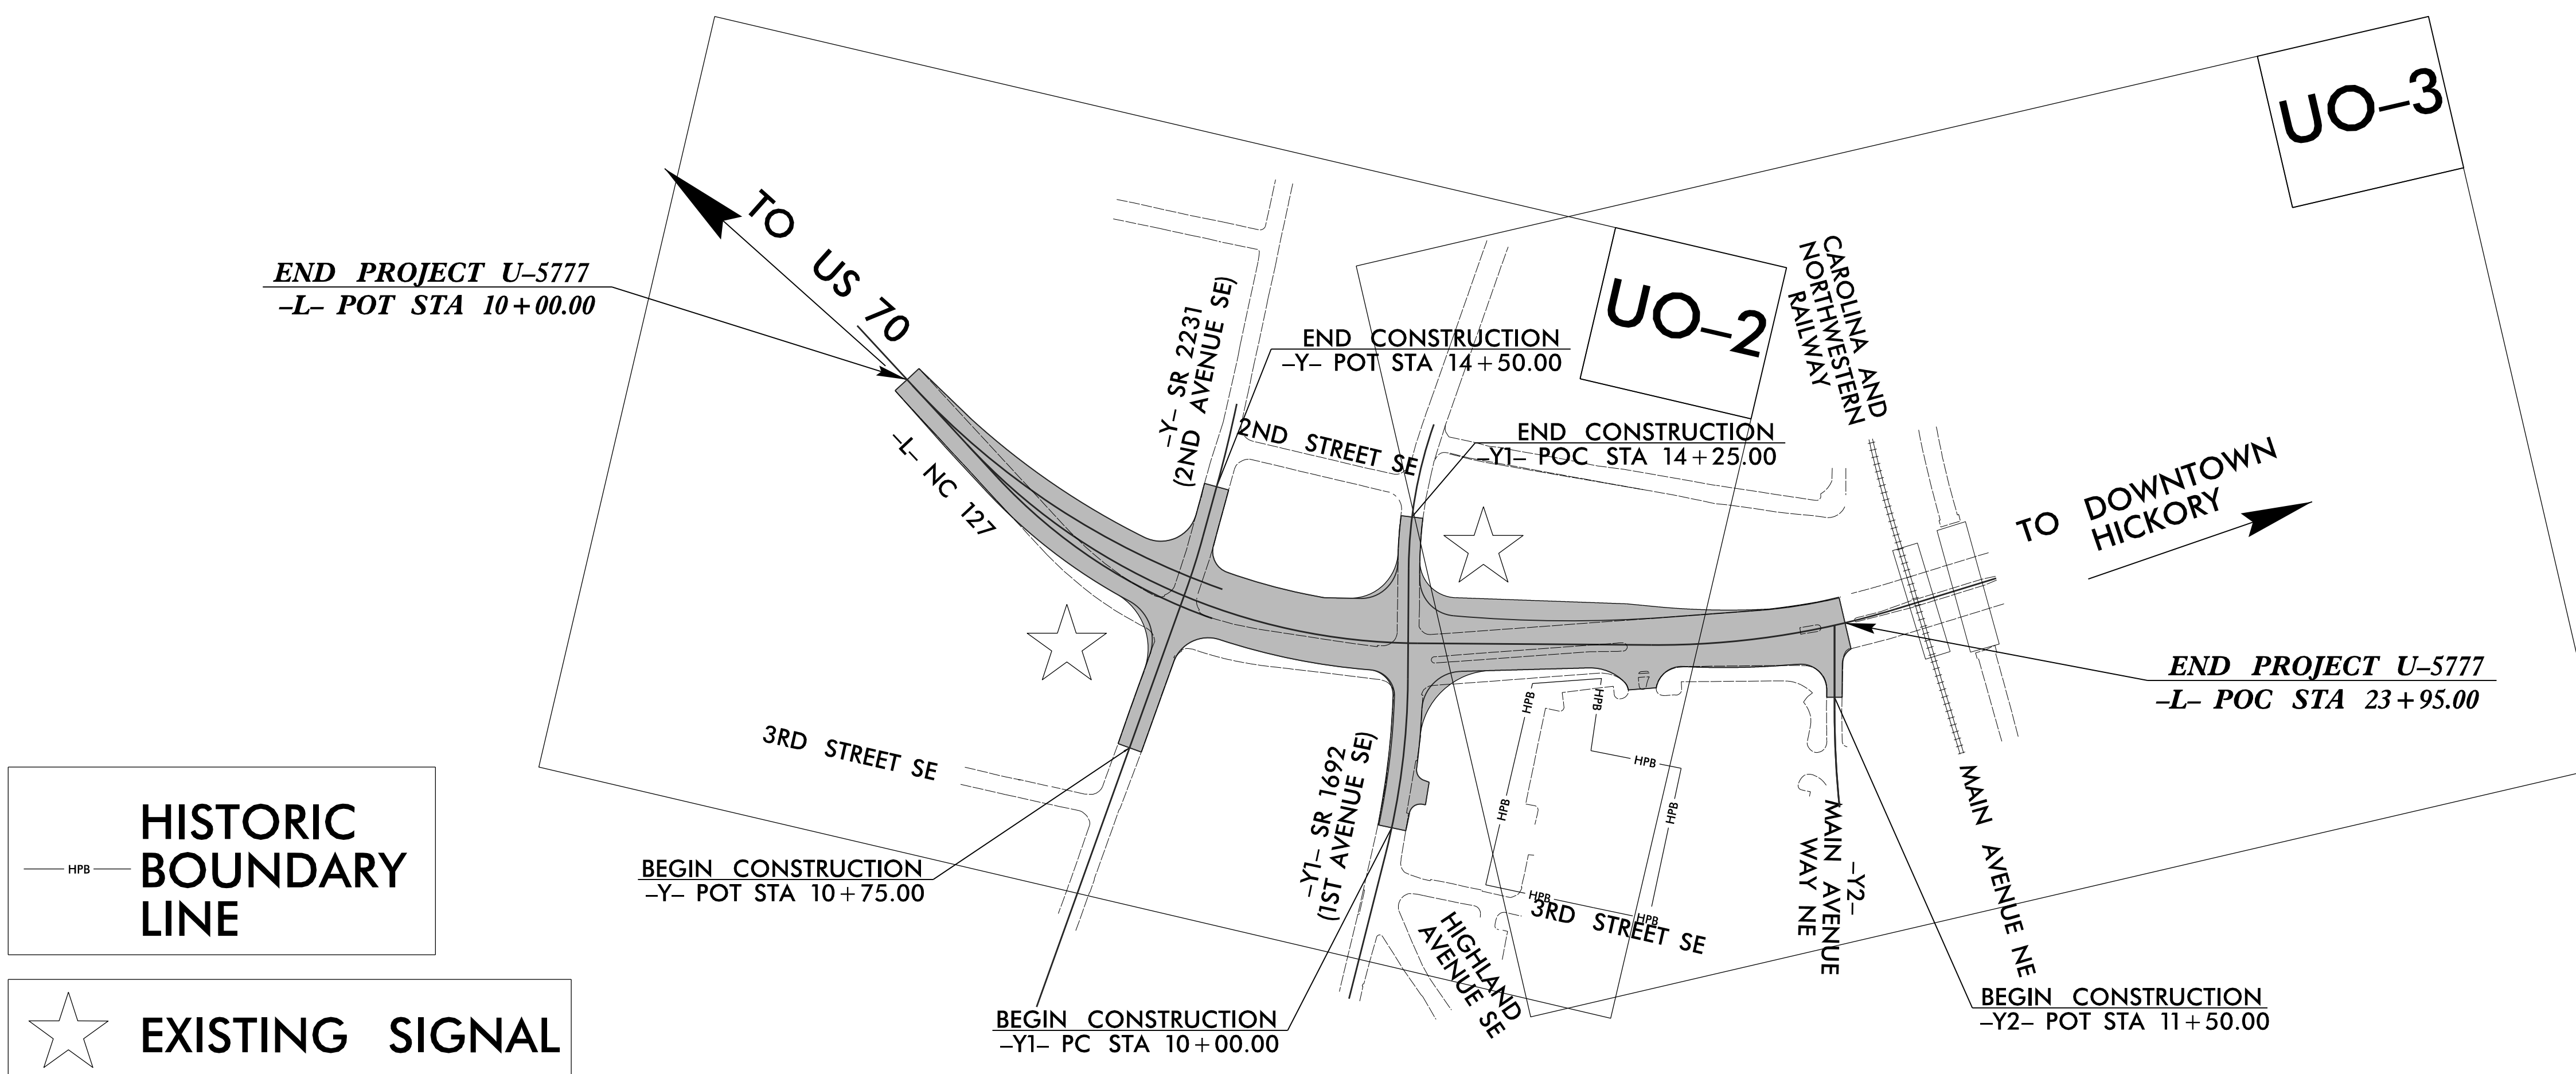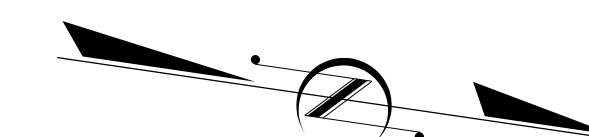

## HISTORIC BOUNDARY LINE

## EXISTING SIGNAL

## GRAPHIC SCALES

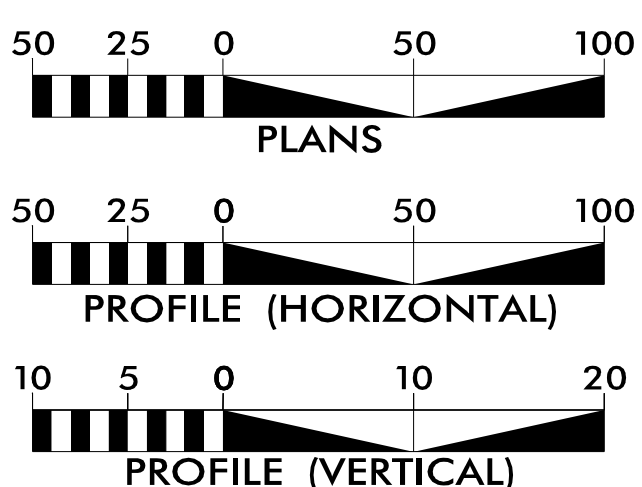

## INDEX OF SHEETS

***SHEET NO.:***

UO-1

**UO-02 THRU UO-03**

**DESCRIPTION:**

***TITLE SHEET***

UBO PLAN SHEETS

## UTILITY OWNERS WITH CONFLICTS


- (A) POWER - DUKE ENERGY  
(B) COMMUNICATIONS - AT&T  
(C) COMMUNICATIONS - BRIGHTSPEED  
(D) COMMUNICATIONS - CHARTER  
(E) COMMUNICATIONS - CONTERRA  
(F) COMMUNICATIONS - METRONET  
(G) COMMUNICATIONS - SPIRIT /SEGRA  
(H) GAS - DUKE ENERGY (fka HNG)  
(I) WATER /SEWER - CITY OF HICKORY

PREPARED IN THE OFFICE OF:

Weston (&) Sampson<sup>SM</sup>

WSE of North Carolina, PC  
2052 Energy Drive  
Phone: 919.297.0220

NC  
License:  
C-4647  
pex, NC 27502  
onandsampson.com

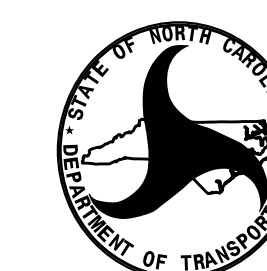

**DIVISION OF HIGHWAYS**  
**DIVISION 12**  
 1710 E. MARION ST  
 SHELBY NC 28151  
 PHONE (980) 552-4200  
 FAX (704) 480-5401

BRYAN SOWELL, PE DIVISION PROJECT ENGINEER

**RODNEY W. GANTT** DIVISION CONSTRUCTION ENGINEER

**WARREN ANDERSON** DIVISION UTILITY ENGINEER

<b>JIM FORBES</b>	<b>UTILITY PROJECT MANAGER</b>
-------------------	--------------------------------


**DAVID GAFEL** PROJECT UTILITY COORDINATOR

---

*D. VONDENHUEVEL*    *PROJECT UTILITY COORDINATOR*

## UTILITIES BY OTHERS

ALL PROPOSED UTILITY WORK SHOWN ON THIS SHEET WILL BE DONE BY OTHERS. NO PAYMENT WILL BE MADE TO THE CONTRACTOR FOR PROPOSED UTILITY WORK SHOWN ON THIS SHEET.

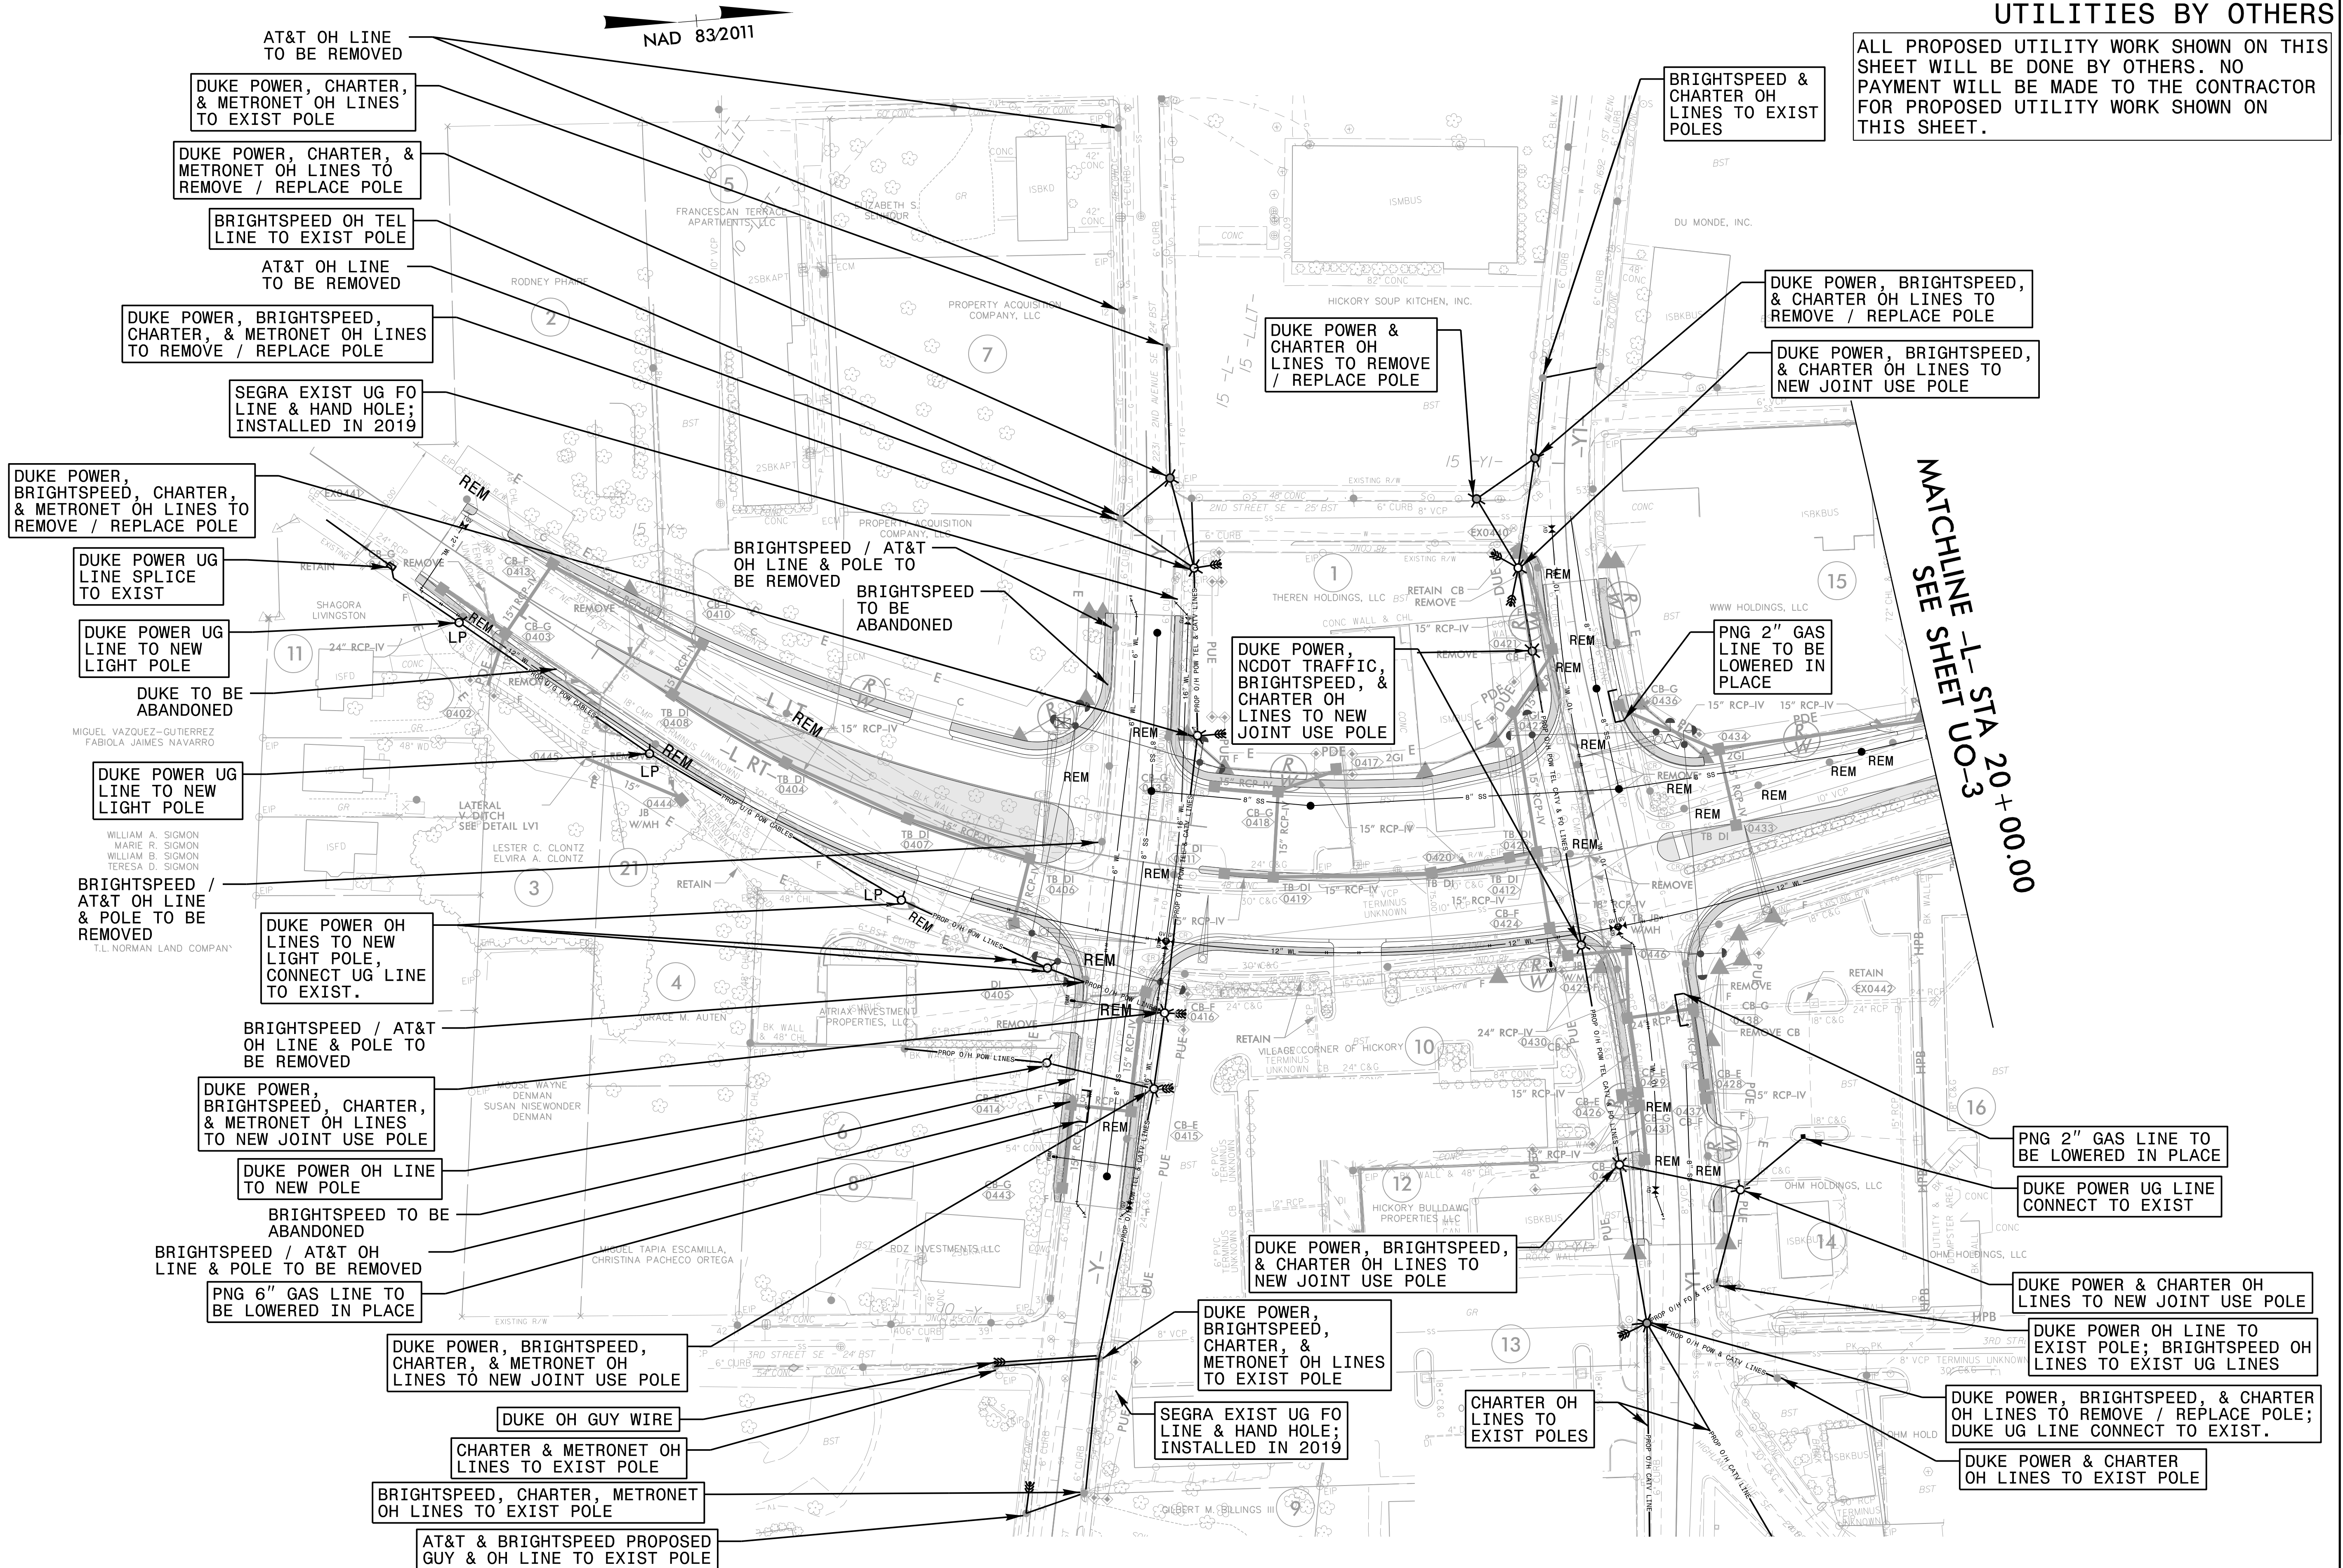



**Weston & Sampson**  
WSE of North Carolina, PC  
2052 Energy Drive  
Phone: 919.297.0220

NC  
License:  
C-46477

Apex, NC 27502  
westonandsampson.com

PROJECT REFERENCE NO.	SHEET NO.
U-5777	UO-3
THIS SHEET CORRESPONDS TO RDY- 5	

UTILITIES BY OTHERS

ALL PROPOSED UTILITY WORK SHOWN ON THIS SHEET WILL BE DONE BY OTHERS. NO PAYMENT WILL BE MADE TO THE CONTRACTOR FOR PROPOSED UTILITY WORK SHOWN ON THIS SHEET.

