



5/14/99

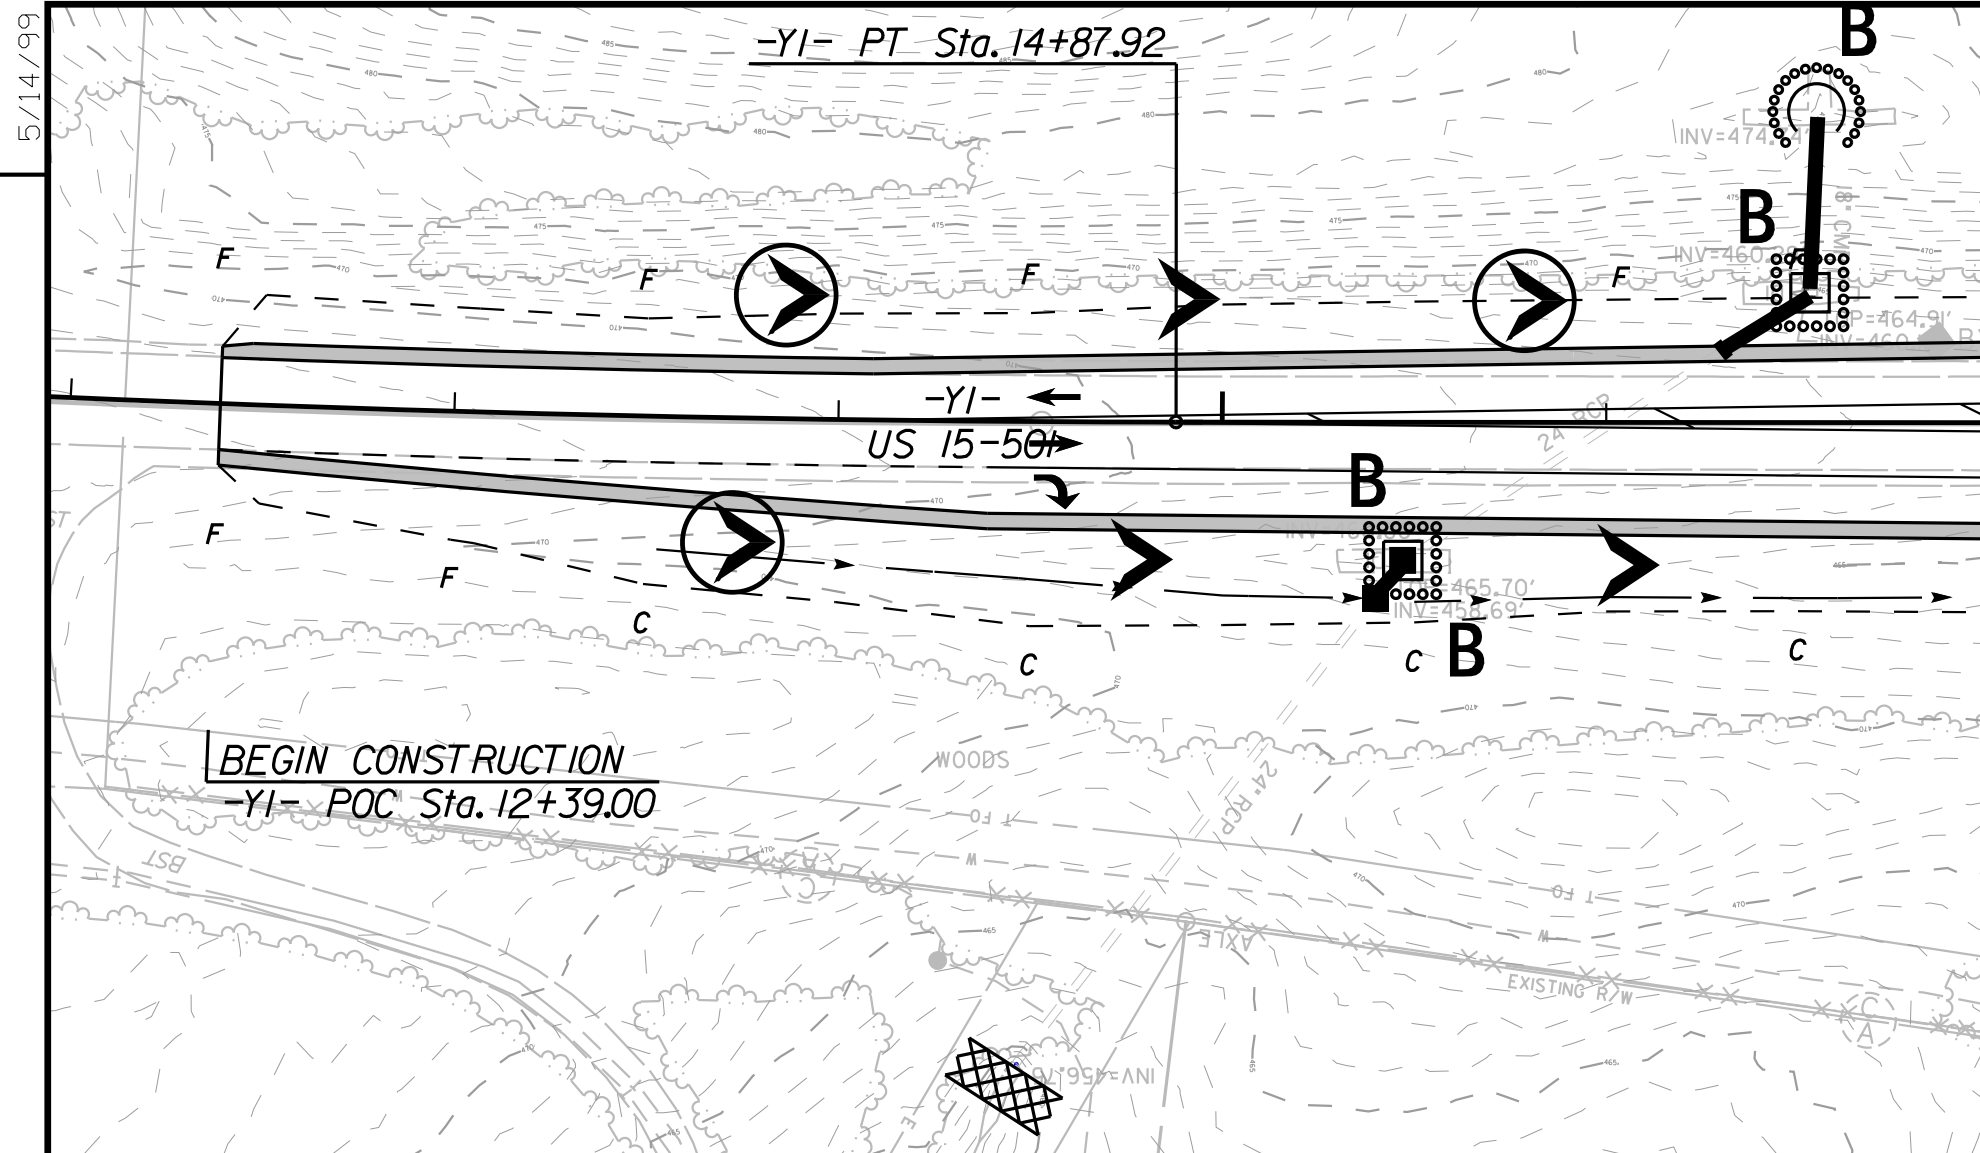

INSET A

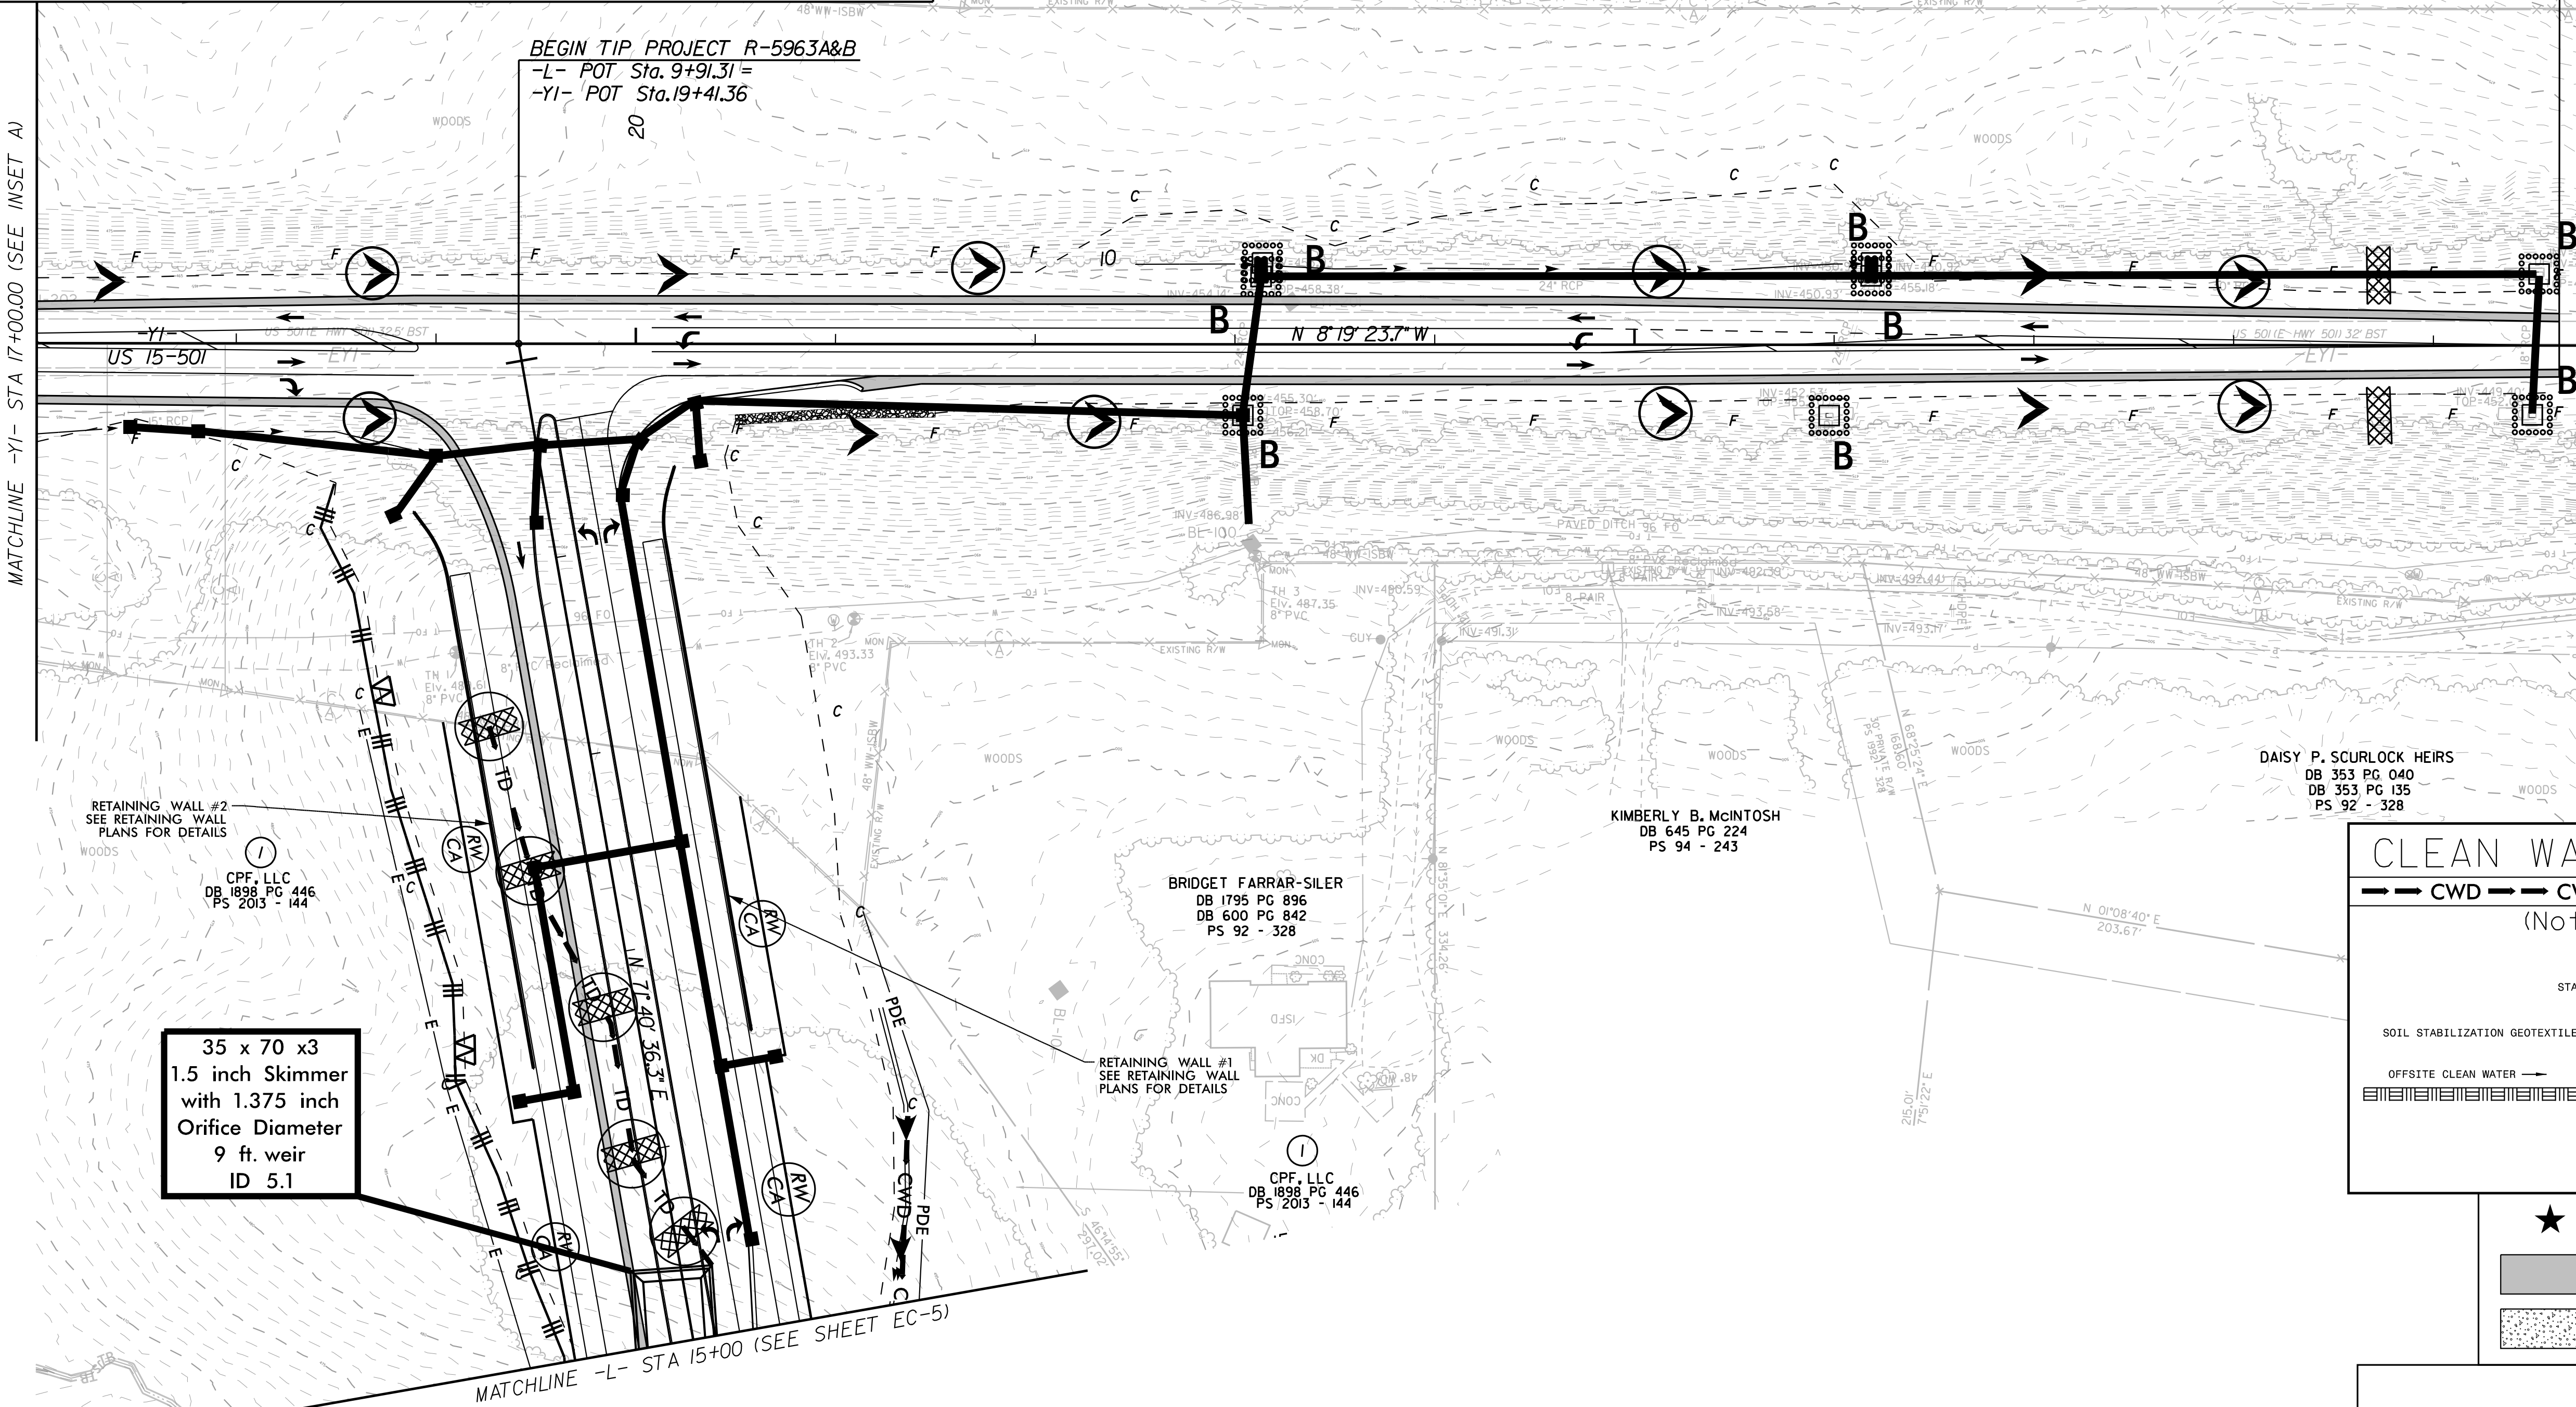

35 x 70 x3
1.5 inch Skimmer
with 1.375 inch
Orifice Diameter
9 ft. weir
ID 5.1

RETAINING WALL #2
SEE RETAINING WALL
PLANS FOR DETAILS
CPF, LLC
DB 1898 PG 446
PS 2013 - 144

JEFFREY THOMAS WILLIAMS
DB 683 PG 975

CLEARING AND GRUBBING
EROSION CONTROL FOR
CONSTRUCTION SHEET 4

NOTE:
PLACE TEMPORARY ROCK SEDIMENT DAMS TYPE - B
AND TEMPORARY ROCK SILT CHECKS TYPE - A AT
DRAINAGE OUTLETS.

Kimley » Horn

421 FAYETTEVILLE STREET, SUITE 600
RALEIGH, NC 27601
PE NO. F-0102

RIGHT-OF-WAY REV.
CONST. REV.



HERMAN RAY DOWDY
AND WIFE
CLARISSA G. DOWDY
DB 529 PG 578
PS 88 - 228

END CONSTRUCTION
-YI- POT Sta. 29+63.00

DAISY P. SCURLOCK HEIRS
DB 353 PG 040
DB 353 PG 135
PS 92 - 328

KIMBERLY B. MCINTOSH
DB 645 PG 224
PS 94 - 243


BRIDGET FARRAR-SILER
DB 1795 PG 896
DB 600 PG 842
PS 92 - 328

RETAINING WALL #1
SEE RETAINING WALL
PLANS FOR DETAILS

CPF, LLC
DB 1898 PG 446
PS 2013 - 144

CLEAN WATER DIVERSION

--- CWD --- CWD --- CWD --- CWD ---
(Not to Scale)

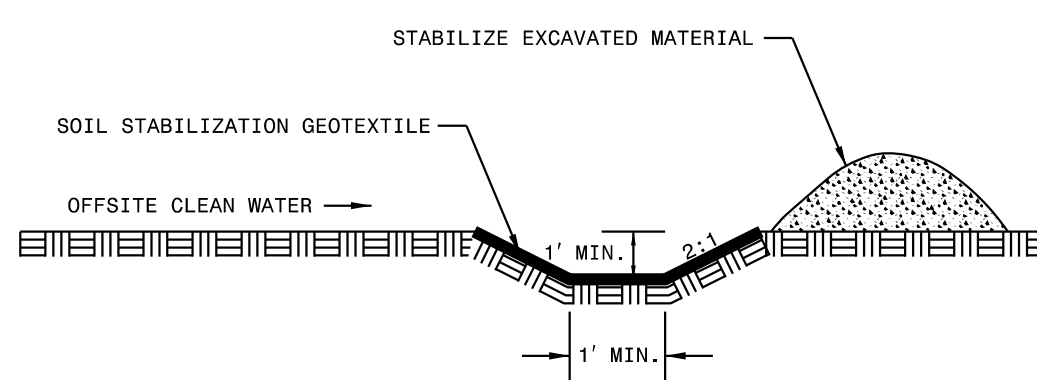

- ★ TRAFFIC SIGNAL
- PROP. PAVED SHOULDER
- PROP. 5" MONO. CONC. ISLAND