

K:\RAL\_Roadway\0101036734 - R-5963A&B\ERosion Control\PSHC&CA\R-5963A&B\_ero\_psh\_8.dgn


REVISIONS

2/18/2025

PROP. 5" MONO. CONC. ISLAND

PROP. PAVED SHOULDER

PROP. PAVEMENT REMOVAL

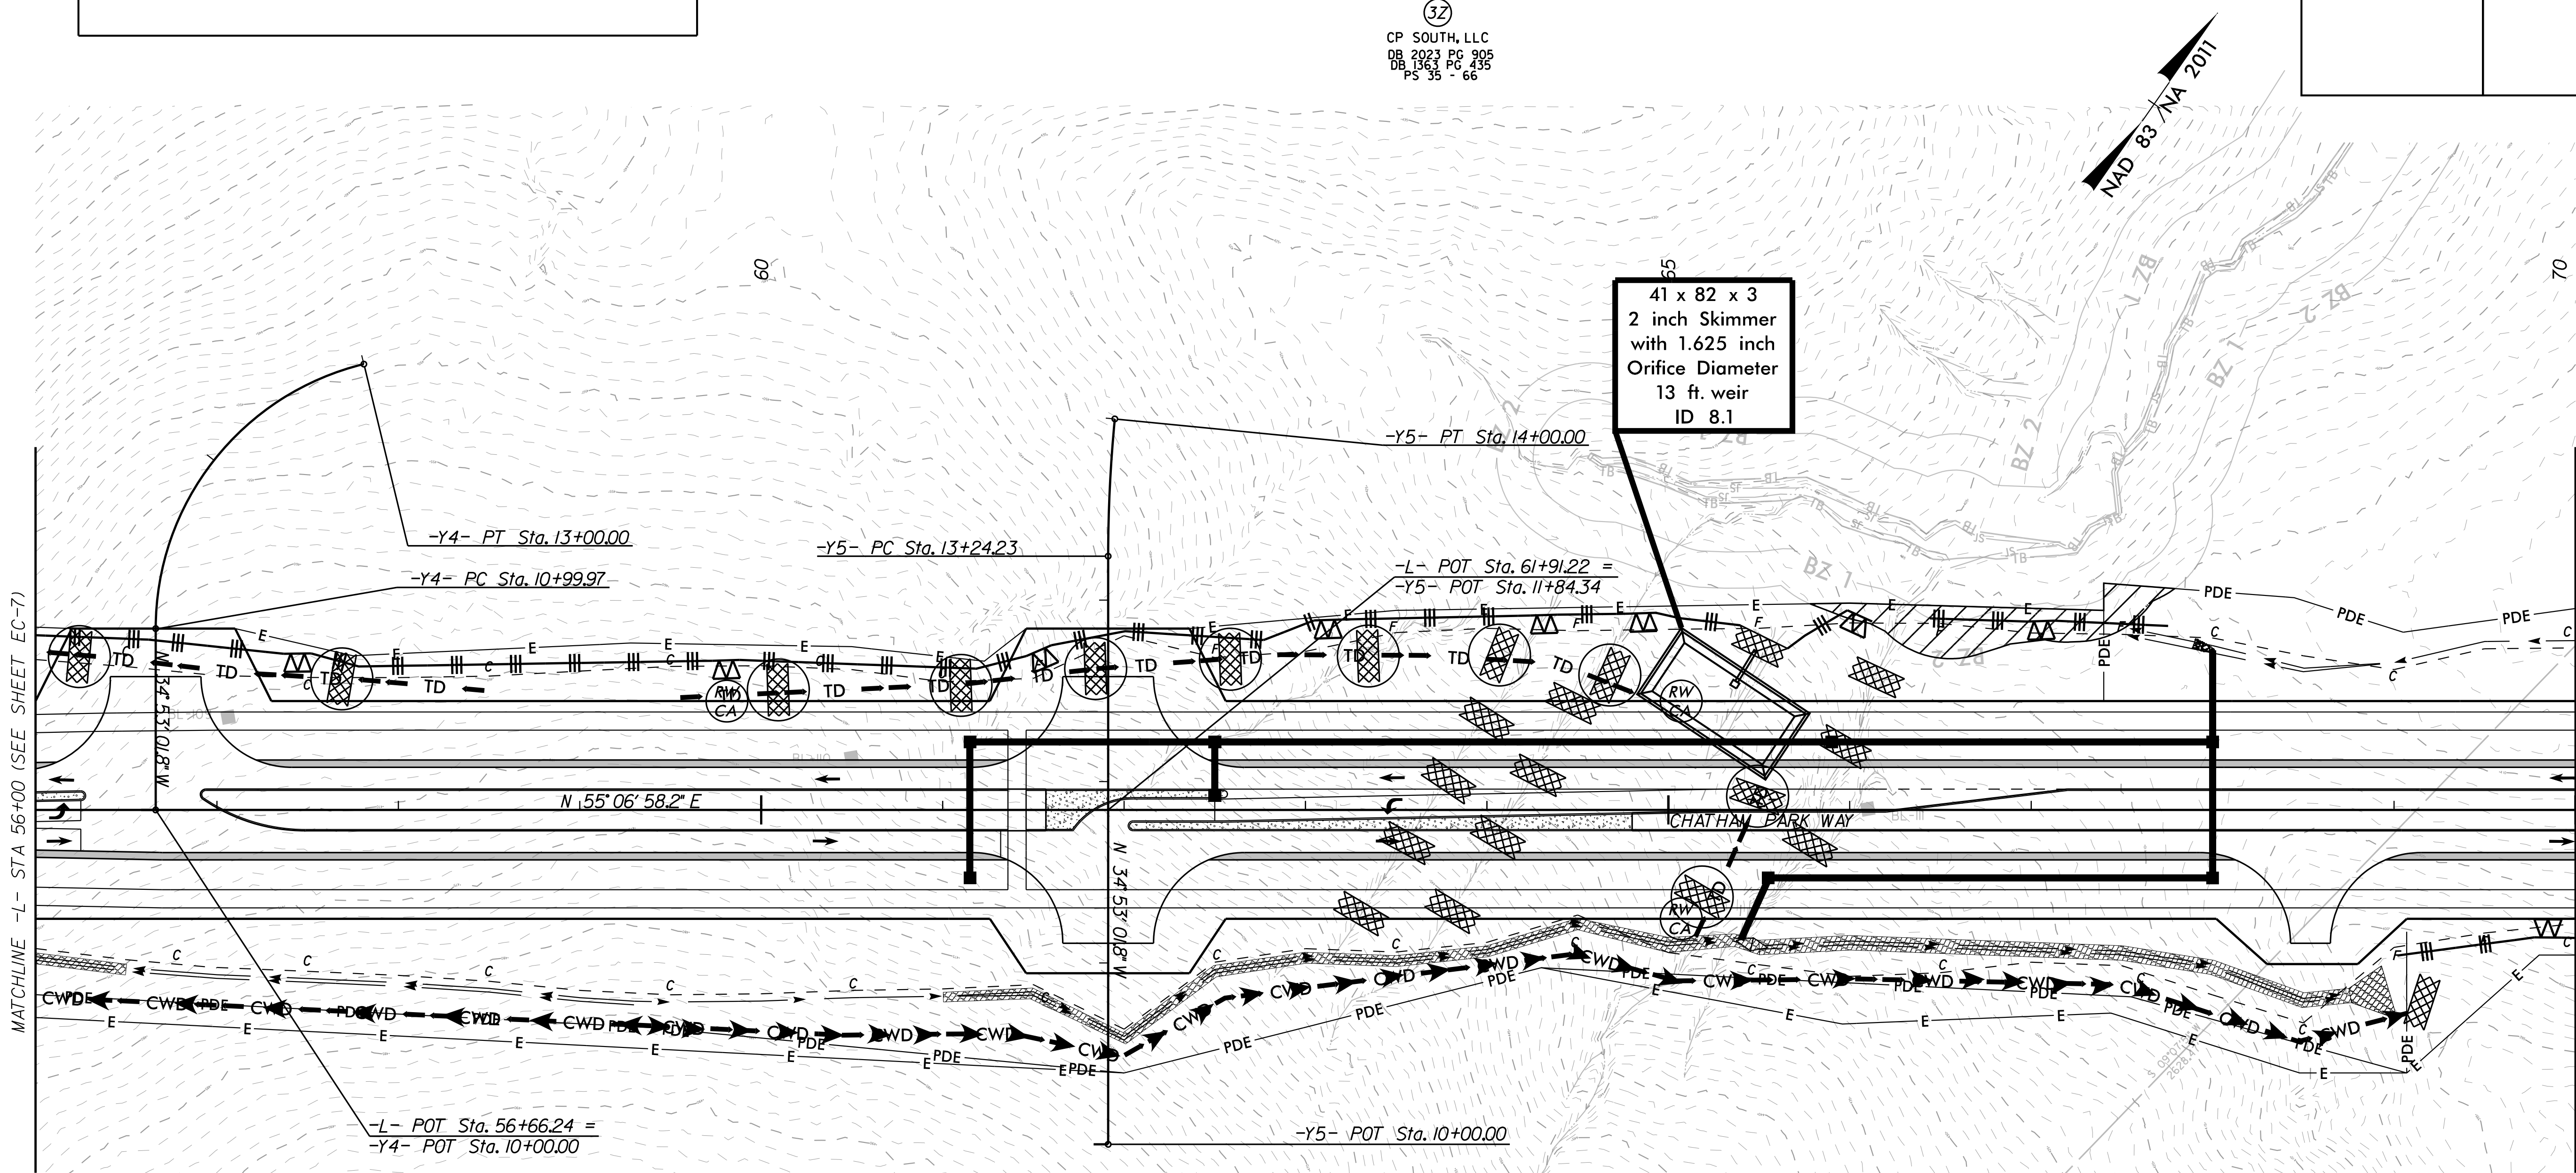

CLEAN WATER DIVERSION

(Not to Scale)

STABILIZE EXCAVATED MATERIAL

SOIL STABILIZATION GEOTEXTILE

OFFSITE CLEAN WATER

1' MIN.

1' MIN.

CP SOUTH, LLC  
DB 2023 PG 905  
DB 1363 PG 435  
PS 35 - 66