


K:\RAL_Roadway\011036734 - R-5963A&B\Drawings\Control\PSHC&R-5963A&B_ero_psh_10.dgn

REVISIONS

2/18/2025

- PROP. 5" MONO. CONC. ISLAND
- PROP. PAVED SHOULDER
- PROP. PAVEMENT REMOVAL

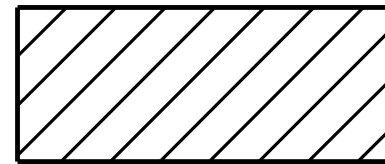

ENVIRONMENTALLY SENSITIVE AREA
SEE PROJECT SPECIAL PROVISIONS

NOTE:
PLACE TEMPORARY ROCK SEDIMENT DAMS TYPE - B
AND TEMPORARY ROCK SILT CHECKS TYPE - A AT
DRAINAGE OUTLETS.

5Z
CP SOUTH, LLC
DB 1298 PG 558
PS 2006 - 463

5Z
CP SOUTH, LLC
DB 1298 PG 558
PS 2006 - 463

23 x 46 x 3
1.5 inch Skimmer
with 0.875 inch
Orifice Diameter
4 ft. weir
ID 10.1

5Z
CP SOUTH, LLC
DB 2006 PG 1155
PS 2006 - 463

54 x 27 x 3
1.5 inch Skimmer
with 1.125 inch
Orifice Diameter
5 ft. weir
ID 10.2

DAVID C. EVERETTE
AND WIFE
ELOISE M. EVERETTE
DB 483 PG 198

JASON WALDECK AND
SYLVIA R. GEORGE
DB 768 PG 862

CLEARING AND GRUBBING
EROSION CONTROL FOR
CONSTRUCTION SHEET 10

56 x 28 x 3
1.5 inch Skimmer
with 1.125 inch
Orifice Diameter
6 ft. weir
ID 10.4

62 x 31 x 3
1.5 inch Skimmer
with 1.250 inch
Orifice Diameter
7 ft. weir
ID 10.3

Kimley » Horn

421 FAYETTEVILLE STREET, SUITE 600
RALEIGH, NC 27601

RIGHT-OF-WAY REV.
CONST. REV.

PROJECT REFERENCE NO.	SHEET NO.
R-5963A	EC-10/CONST.10
RW SHEET NO.	
ROADWAY DESIGN ENGINEER	HYDRAULICS ENGINEER

NAD 83 / N.A. 2011

