


CLEARING AND GRUBBING
EROSION CONTROL FOR
CONSTRUCTION SHEET 11

NOTE: PLACE TEMPORARY ROCK SEDIMENT DAMS TYPE - B AND TEMPORARY ROCK SILT CHECKS TYPE - A AT DRAINAGE OUTLETS.

NAD 83 / NA 2011

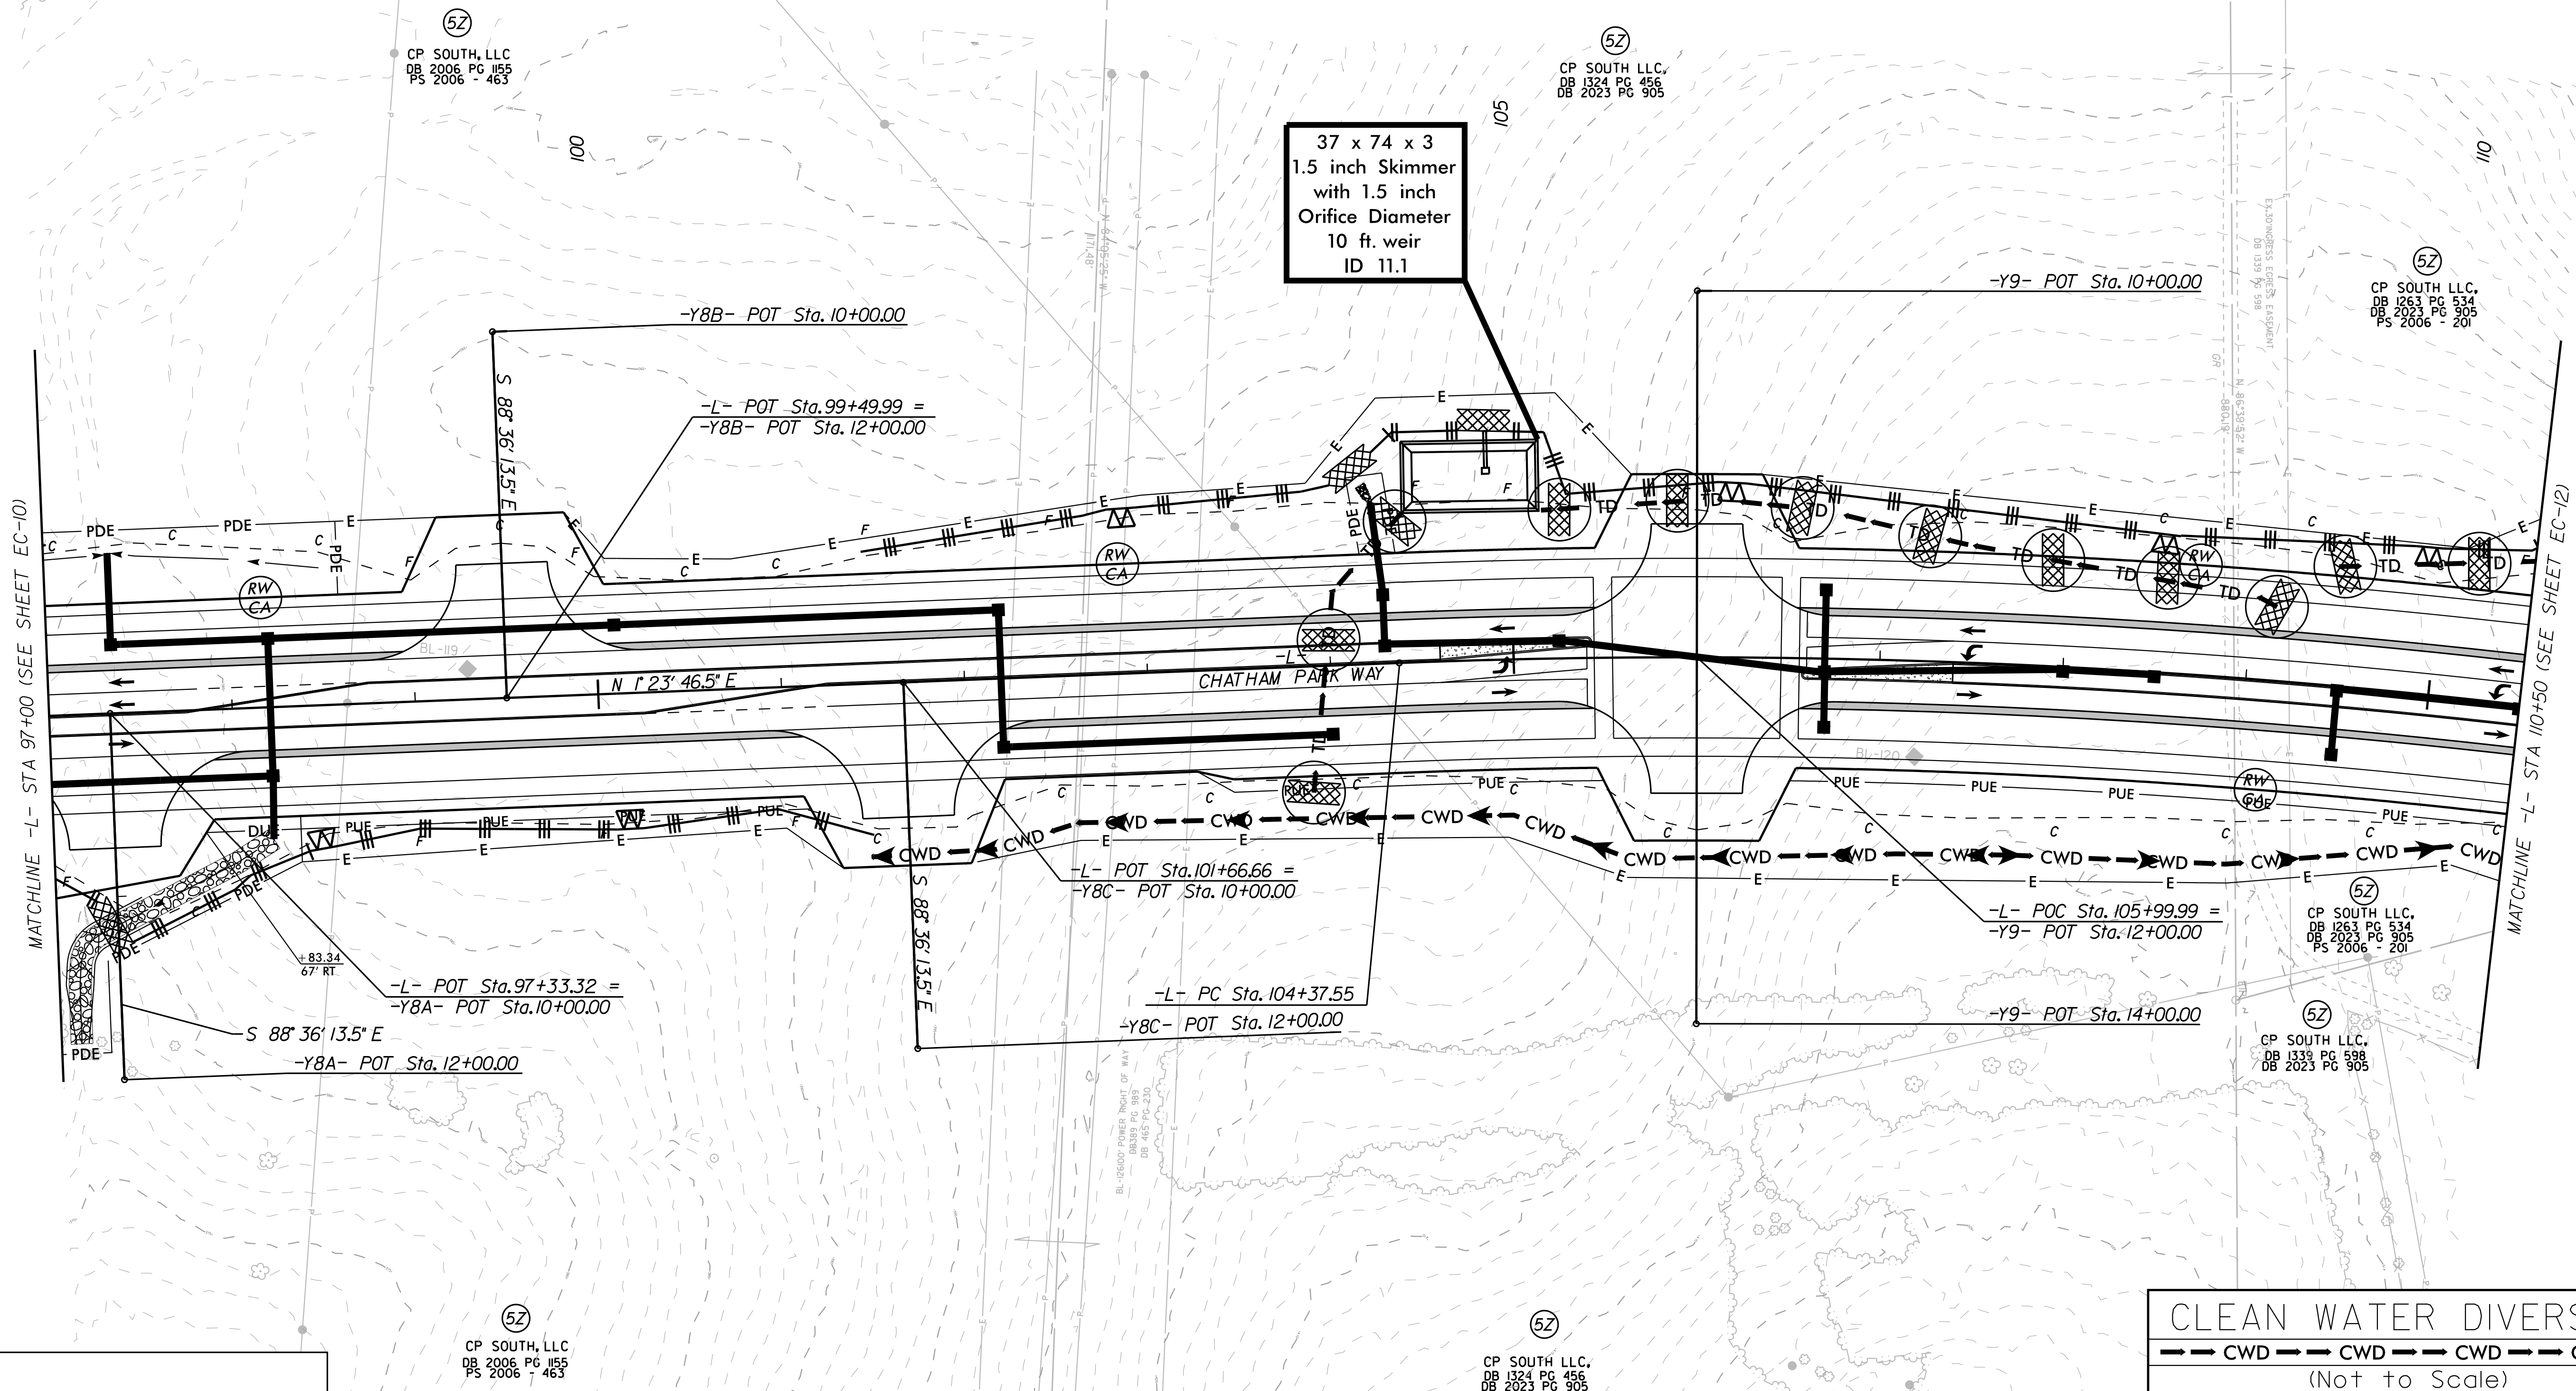

	<i>PROP. 5' MONO. CONC. ISLAND</i>
	<i>PROP. PAVED SHOULDER</i>
	<i>PROP. PAVEMENT REMOVAL</i>

CLEAN WATER DIVERSION
→ → CWD → → CWD → → CWD → → CWD → →
(Not to Scale)

