
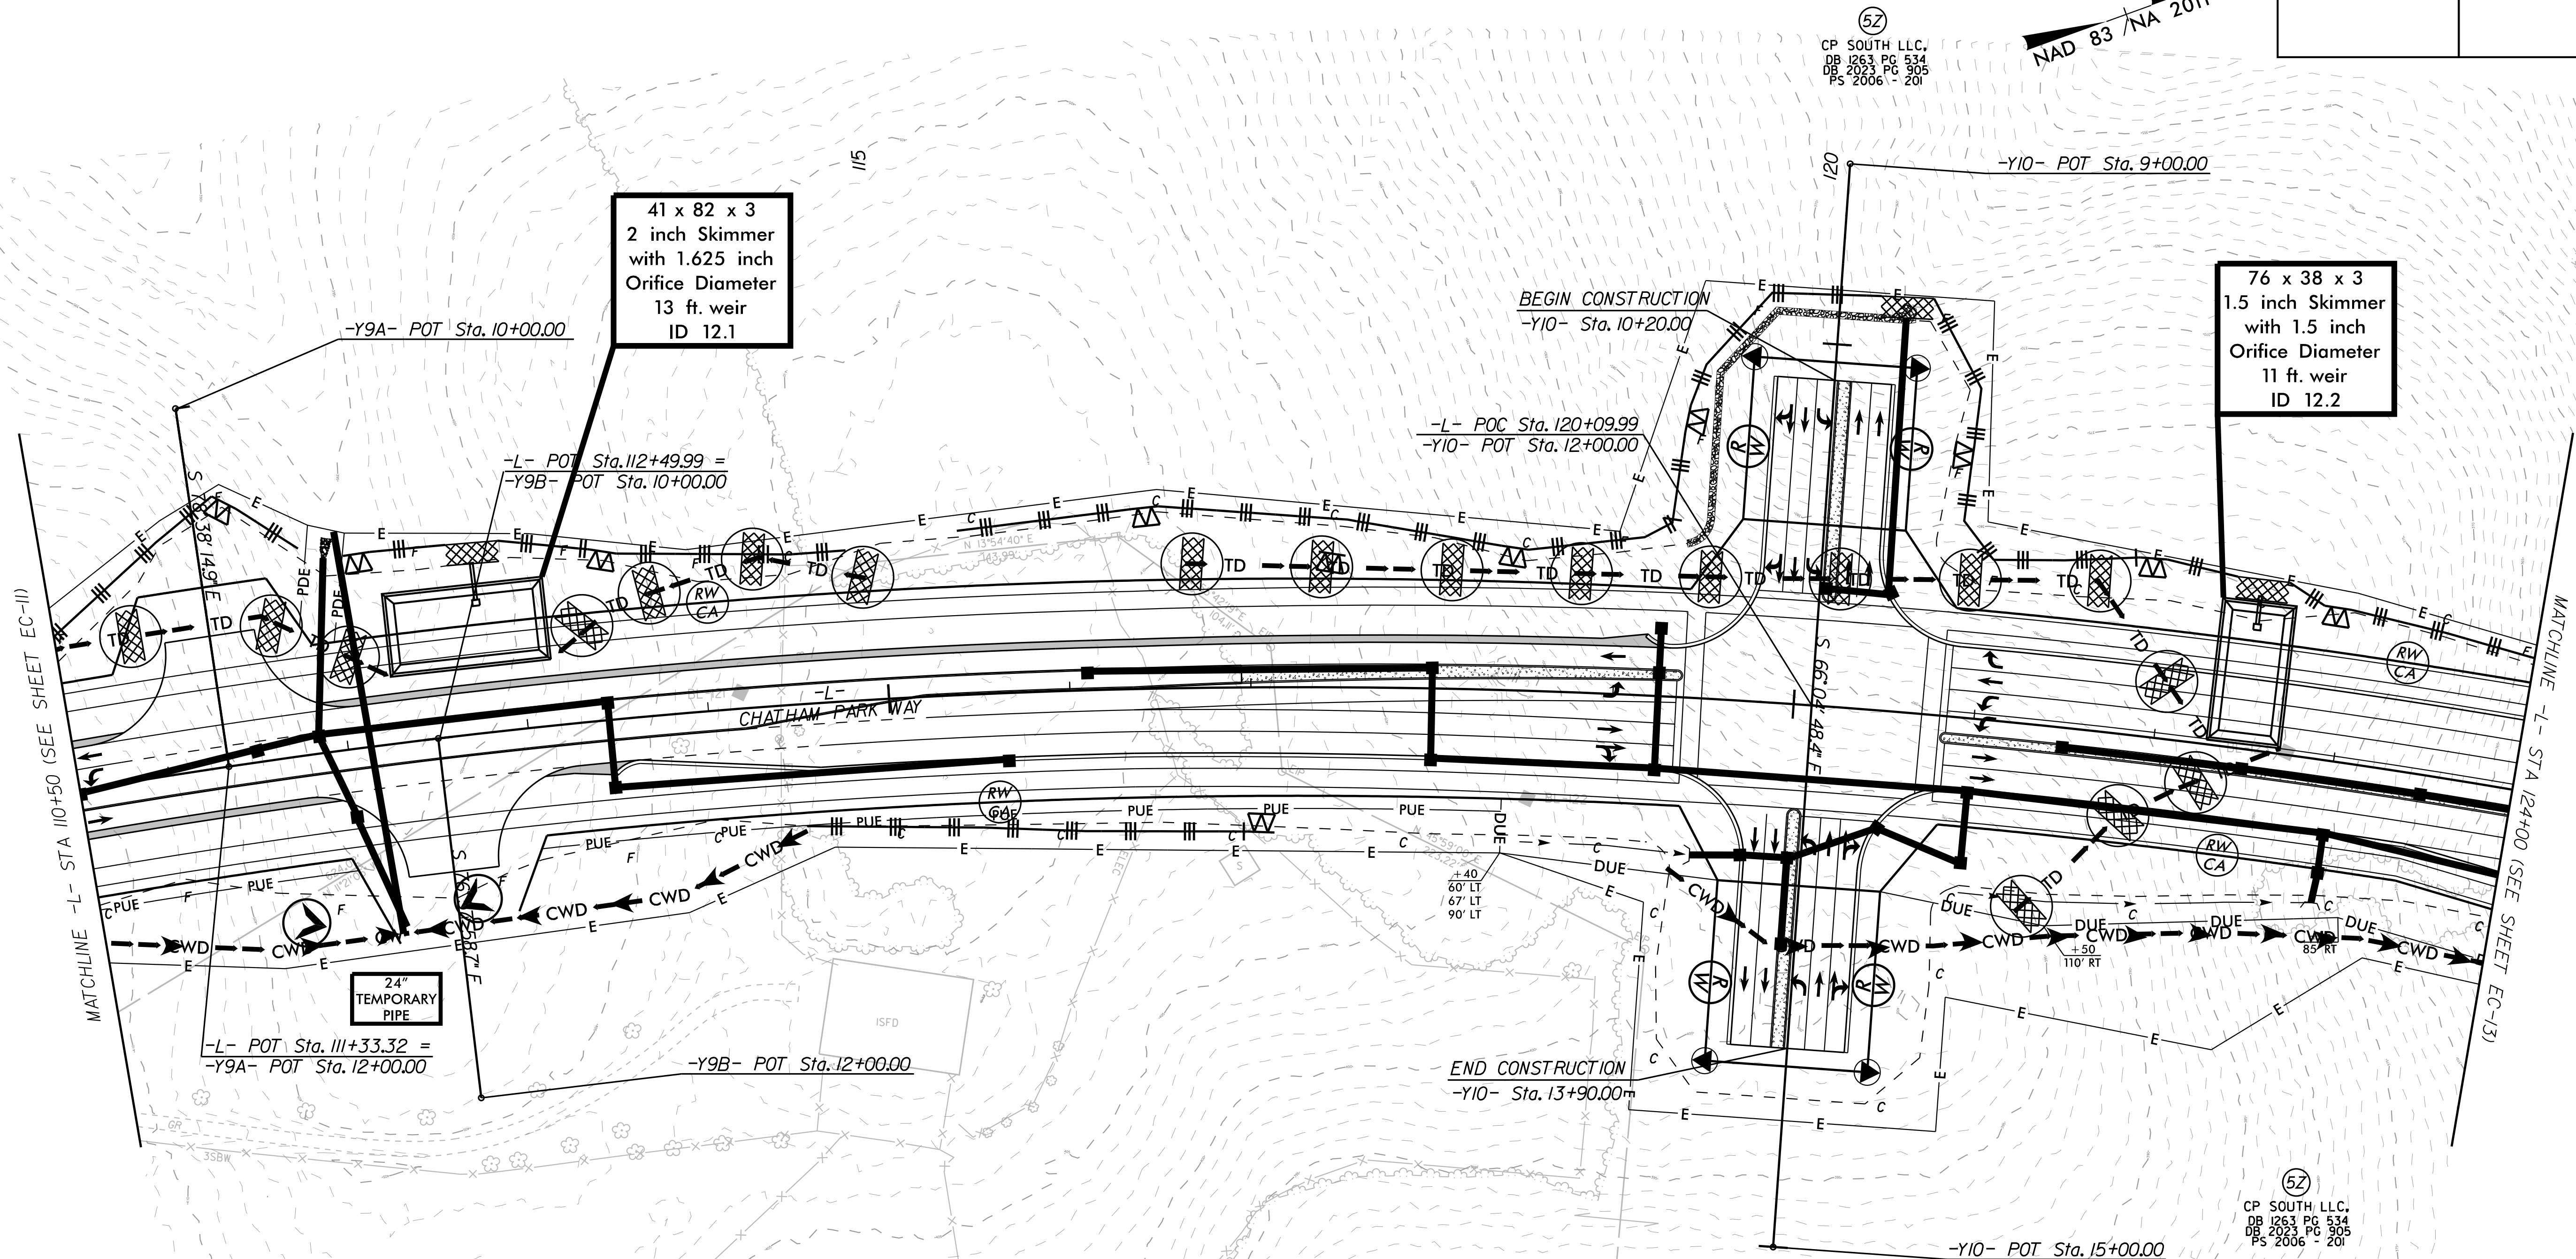


NOTE: PLACE TEMPORARY ROCK SEDIMENT DAMS TYPE - B AND TEMPORARY ROCK SILT CHECKS TYPE - A AT DRAINAGE OUTLETS.

CLEARING AND GRUBBING
EROSION CONTROL FOR
CONSTRUCTION SHEET 12

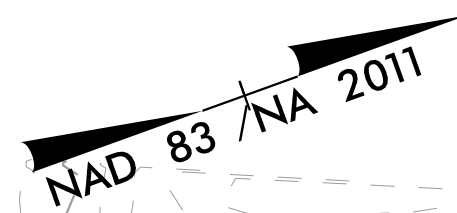

	<i>PROP. 5' MONO. CONC. ISLAND</i>
	<i>PROP. PAVED SHOULDER</i>
	<i>PROP. PAVEMENT REMOVAL</i>

SEE SHEET 23 FOR -L- PROFILE

(Not to Scale)

