




52
CP SOUTH LLC,
DB 1263 PG 534
DB 2023 PG 905
PS 2006 - 201

52
CP SOUTH LLC,
DB 1285 PG 766
DB 2023 PG 905
PS 2006 - 346

52 x 26 x 3
1.5 inch Skimmer
with 1.00 inch
Orifice Diameter
5 ft. weir
ID 14.1

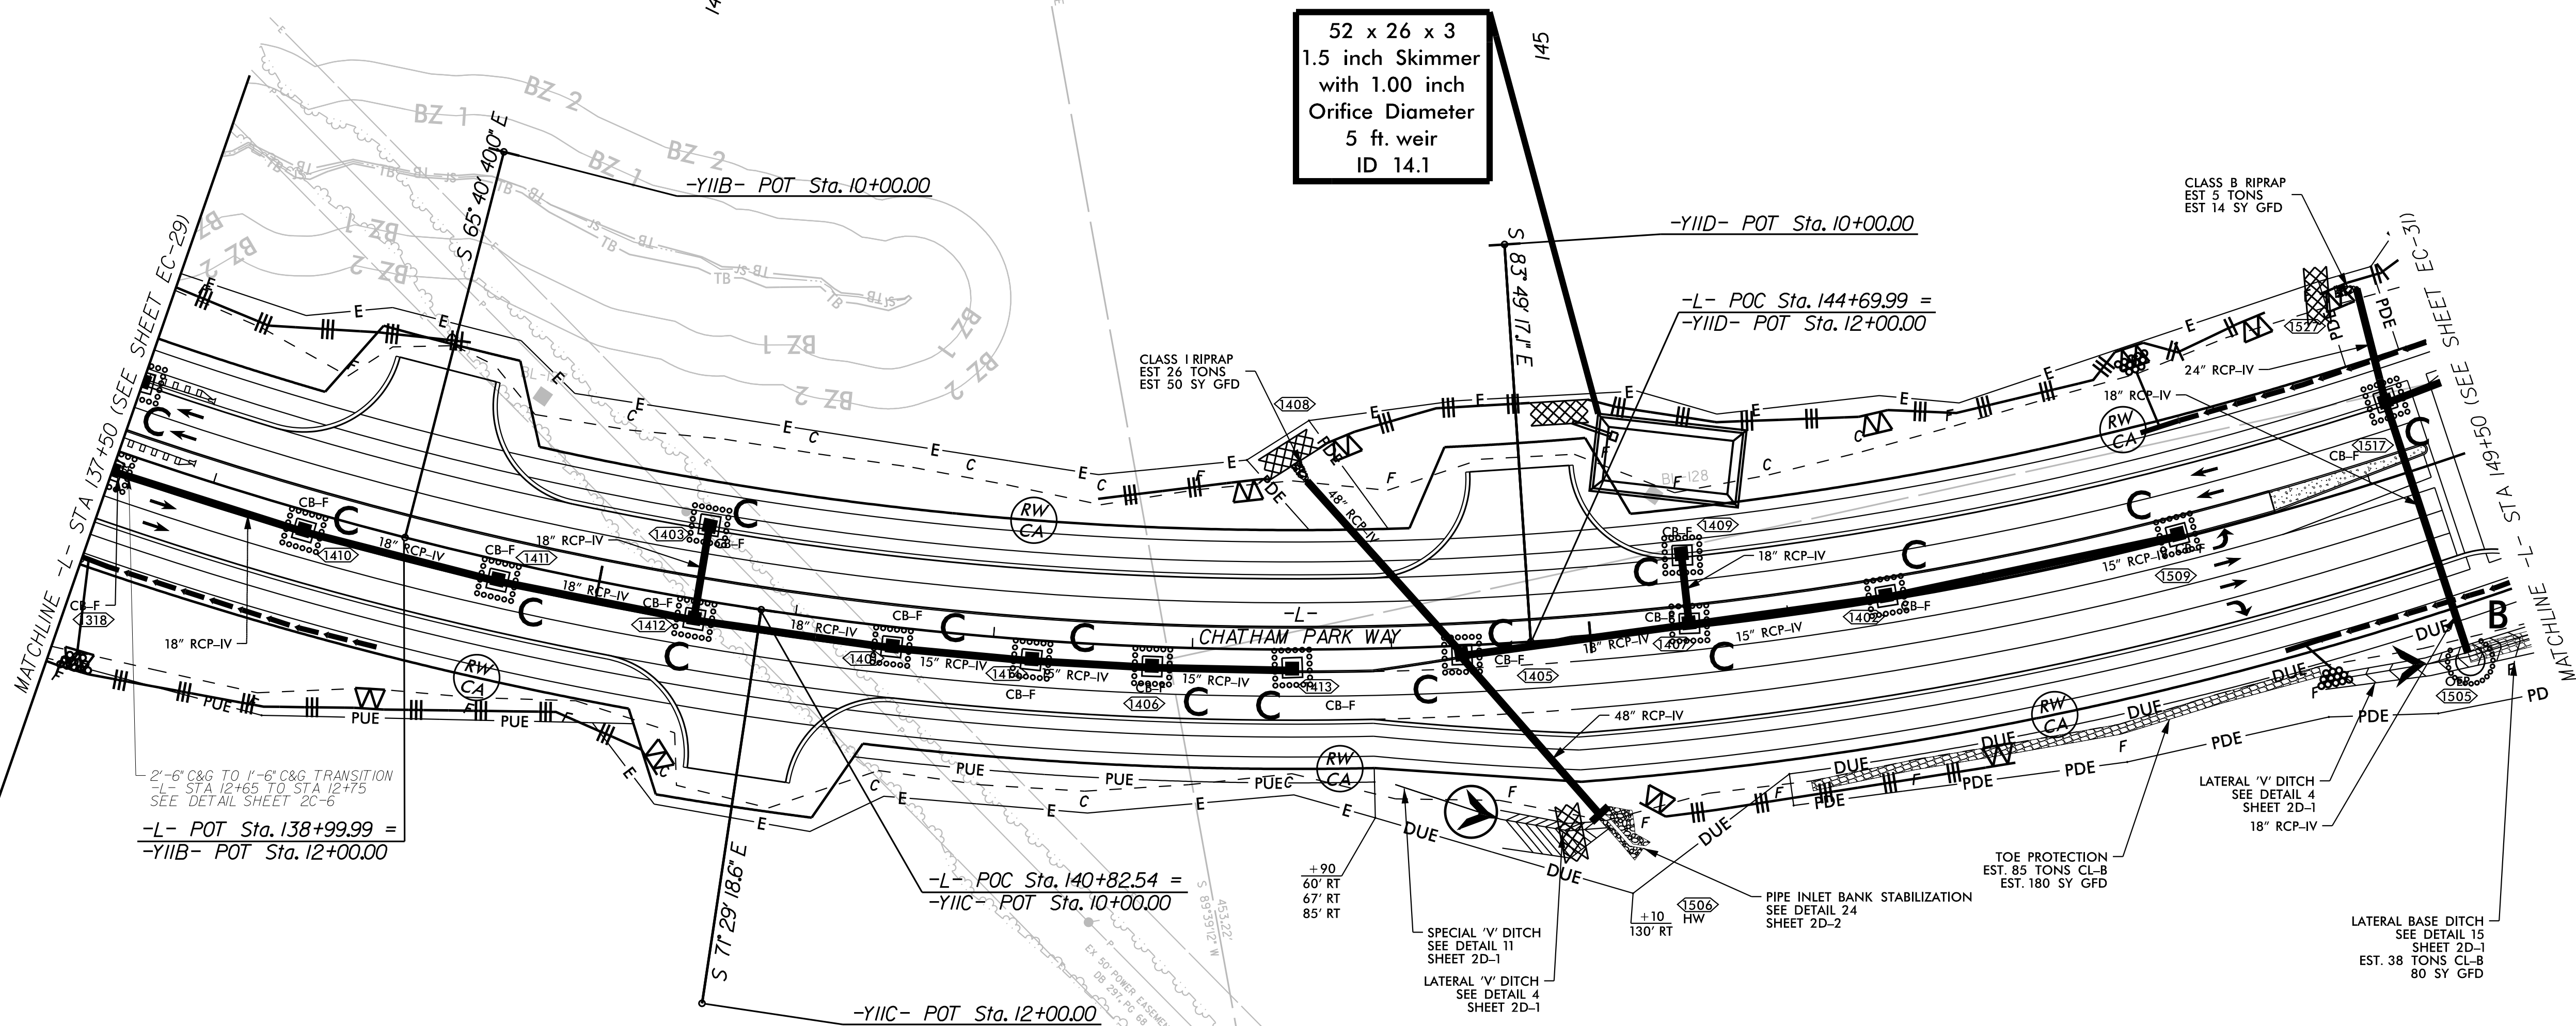

- PROP. 5" MONO. CONC. ISLAND
- PROP. PAVED SHOULDER
- PROP. PAVEMENT REMOVAL

52
CP SOUTH LLC,
DB 1263 PG 534
DB 2023 PG 905
PS 2006 - 201

52
CP SOUTH LLC,
DB 1263 PG 537
DB 2023 PG 905
PS 2006 - 198

K:\RAL_Roadway\011036734 - R-5963A&B\Erosion Control\PSHF\NALR-5963A&B_ero_psh_30.dgn

REVISIONS

2/18/2025